

Hazardous Materials.  
 Working in confined spaces.  
 Risk of falling.


Reproduced from the Ordnance Survey map with the permission of the Controller of Her Majesty's Stationery Office. © Crown Copyright  
 C.A. Cornish Architects  
 Licence No. AR161859

Do not scale. Work only to figured dimensions.  
 Subject to Statutory Approvals.


Subject to design development  
 Where applicable this drawing is to be read in conjunction with other consultants drawings and with the specification.

All dimensions to be checked on site prior to commencement of work.


Subject to Rights of Light Approval.

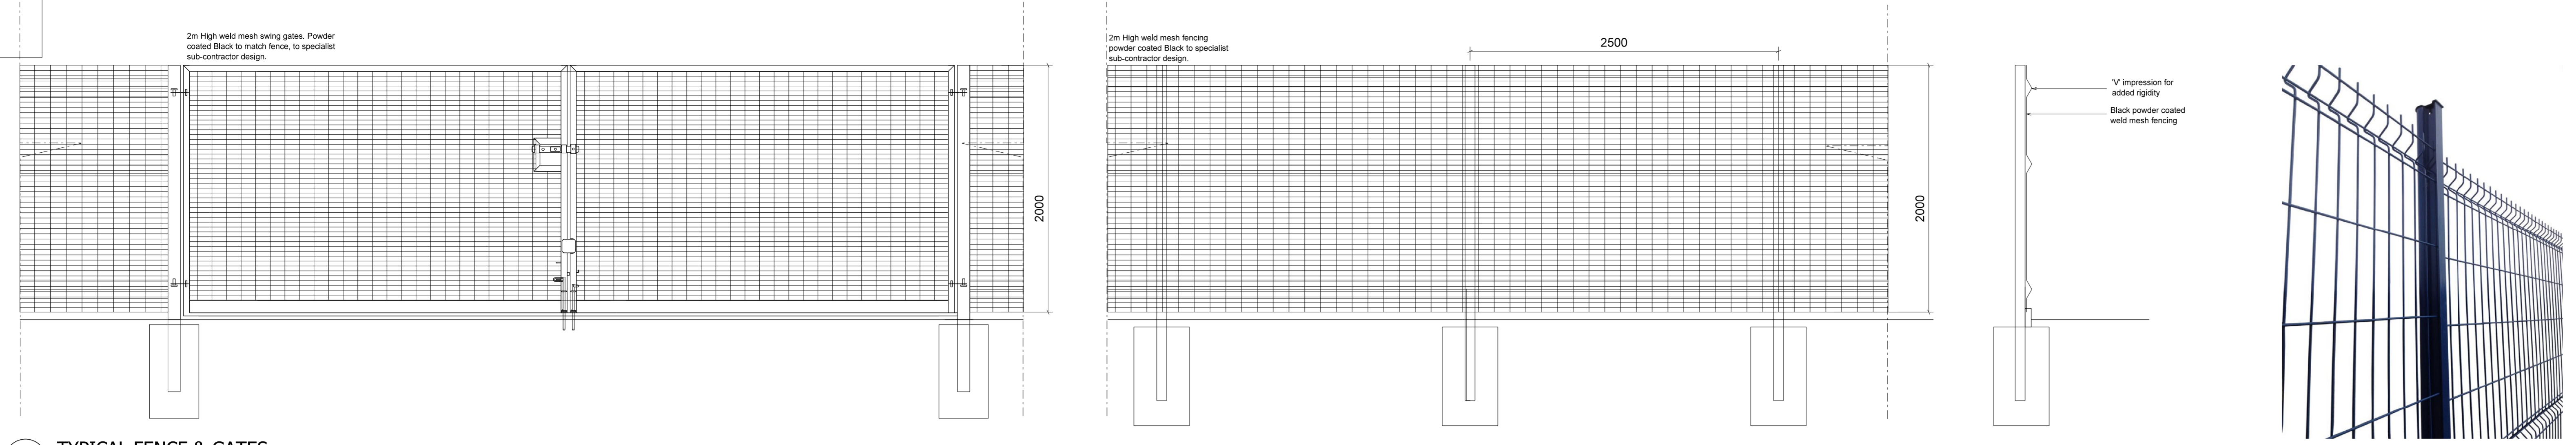


01 TYPICAL FENCE & GATES  
 1017

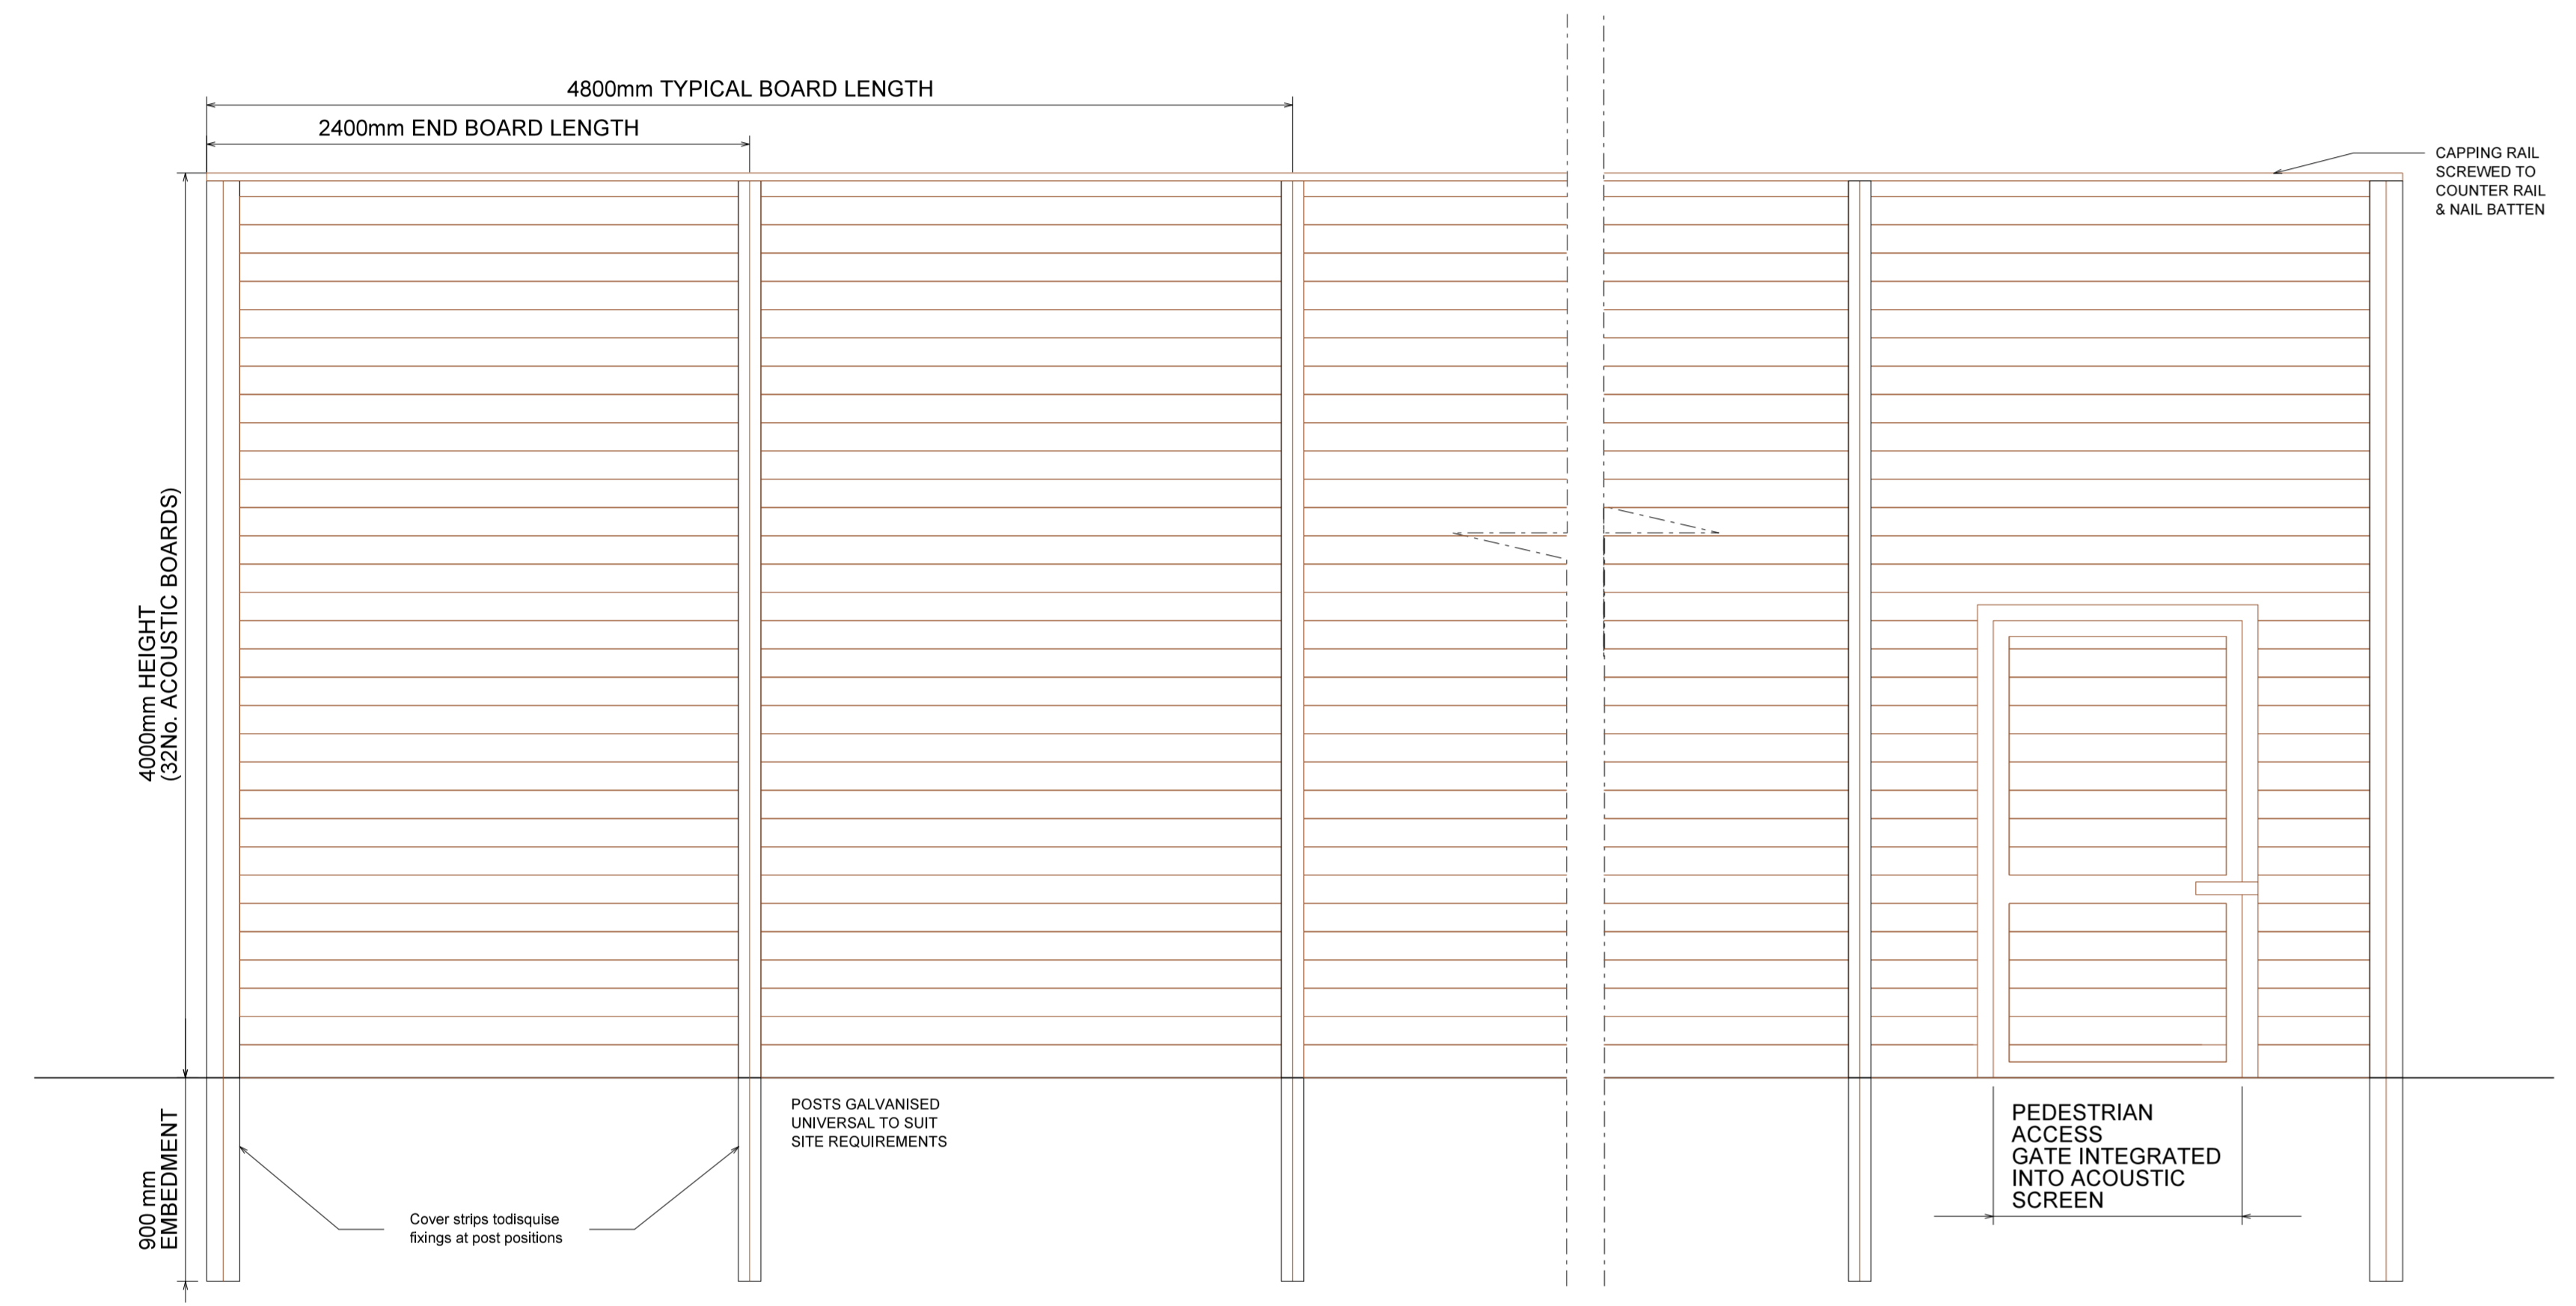


02 TYPICAL ACOUSTIC SCREEN  
 4M HIGH JAKOUSTIC HIGHWAY FENCING SYSTEM WITH CAPPING  
 1017

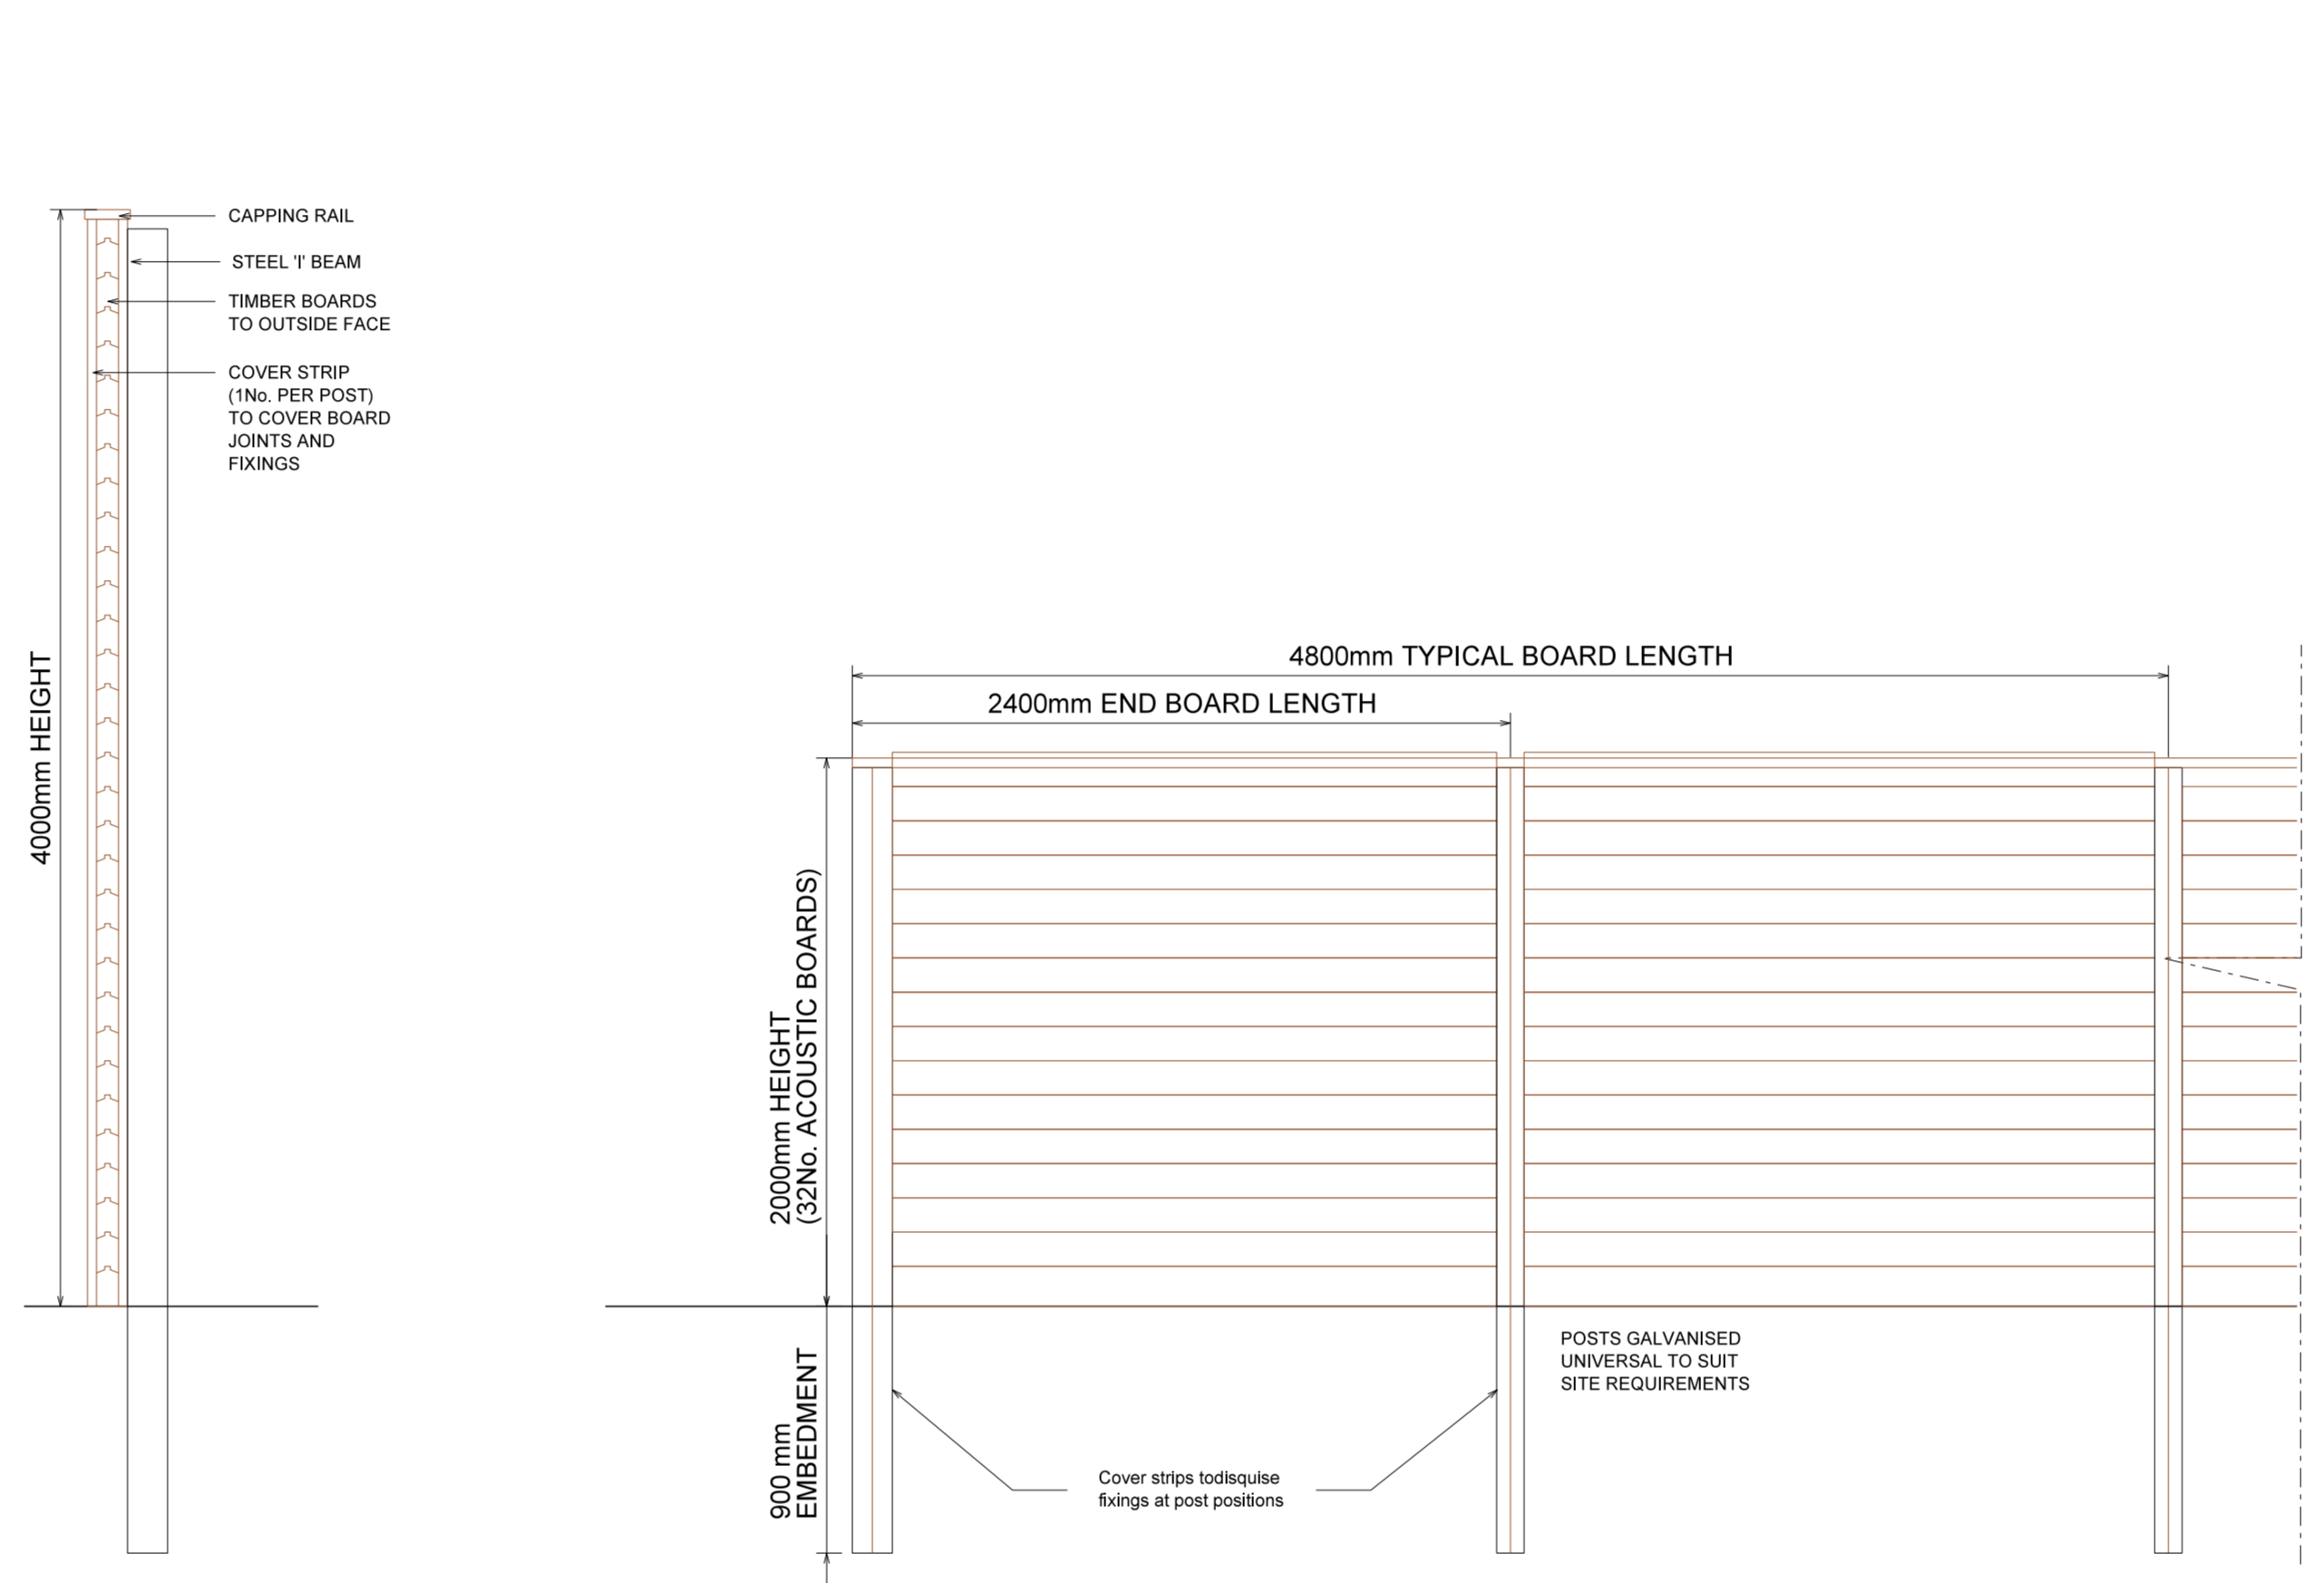


03 TYPICAL ACOUSTIC SCREEN  
 2M HIGH JAKOUSTIC HIGHWAY FENCING SYSTEM WITH CAPPING  
 1017

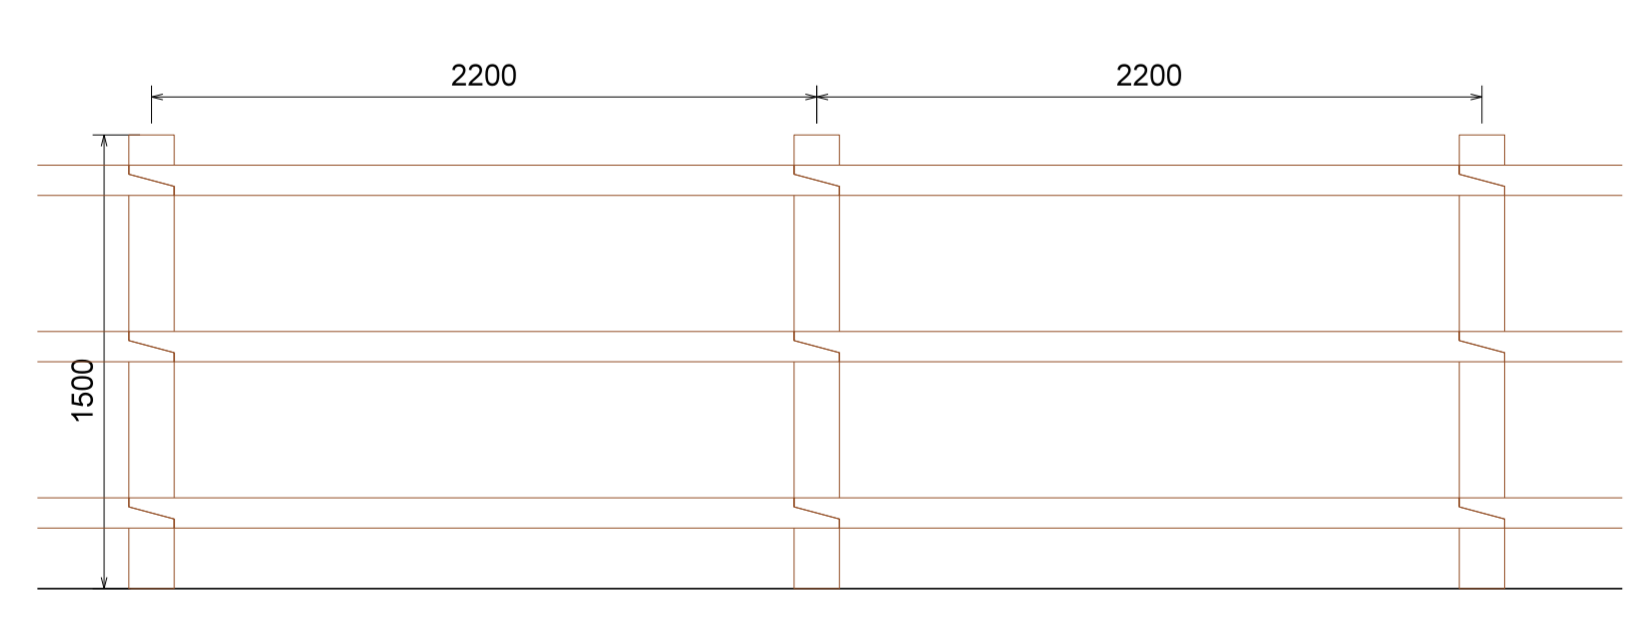



04 TYPICAL SWALE FENCING  
 1.5m post and rail  
 1017

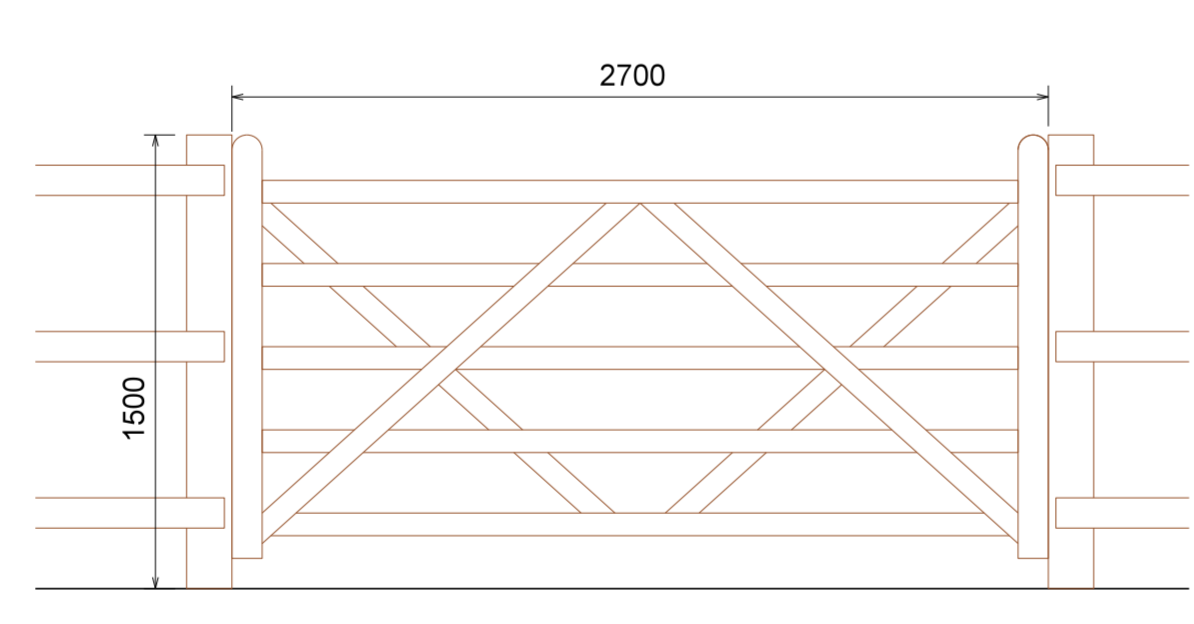

05 PAINTED STEEL PROTECTION BOLLARD  
 at loading doors  
 1017

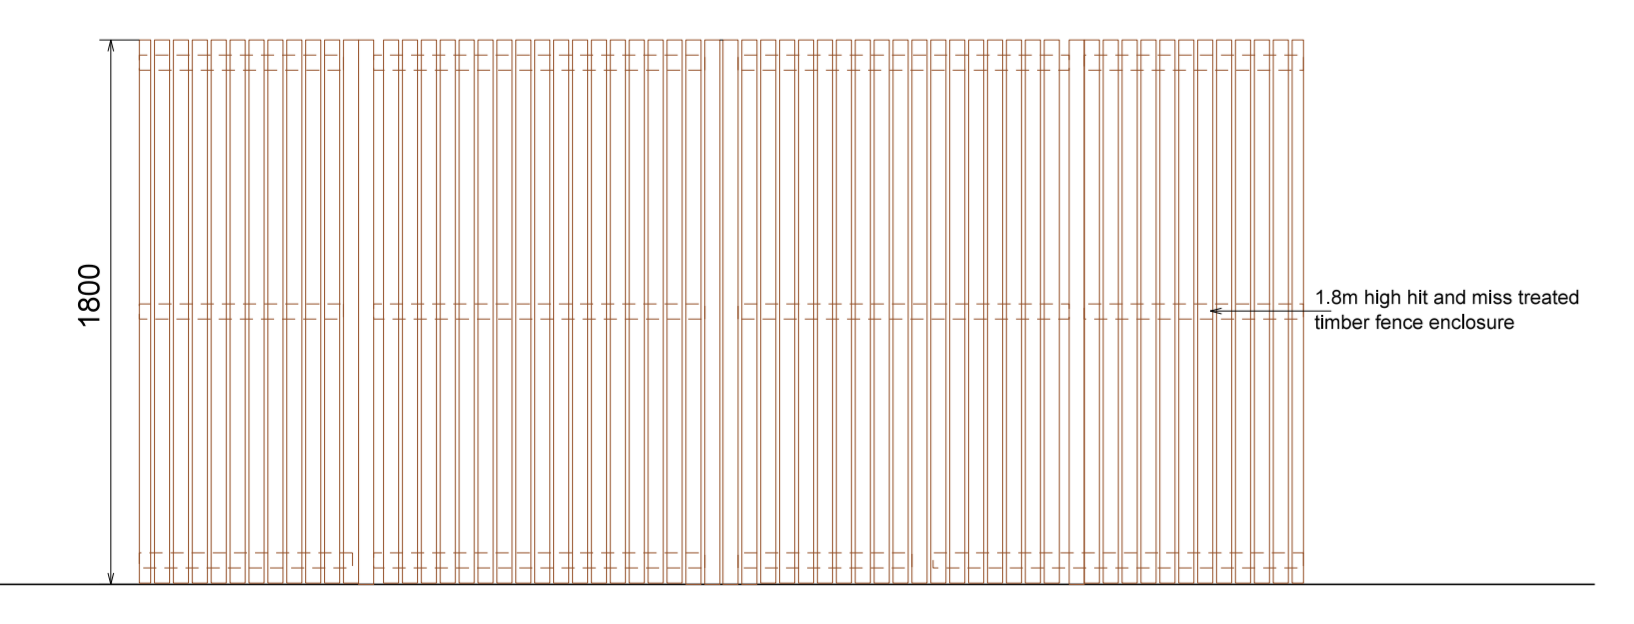

06 BIN STORE  
 1017

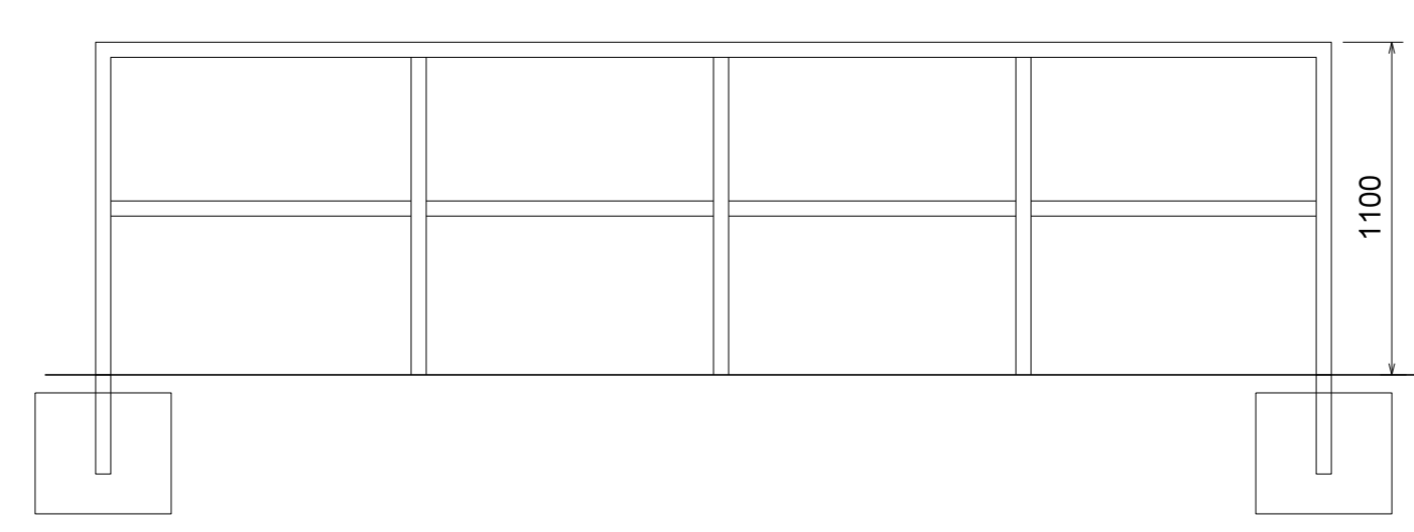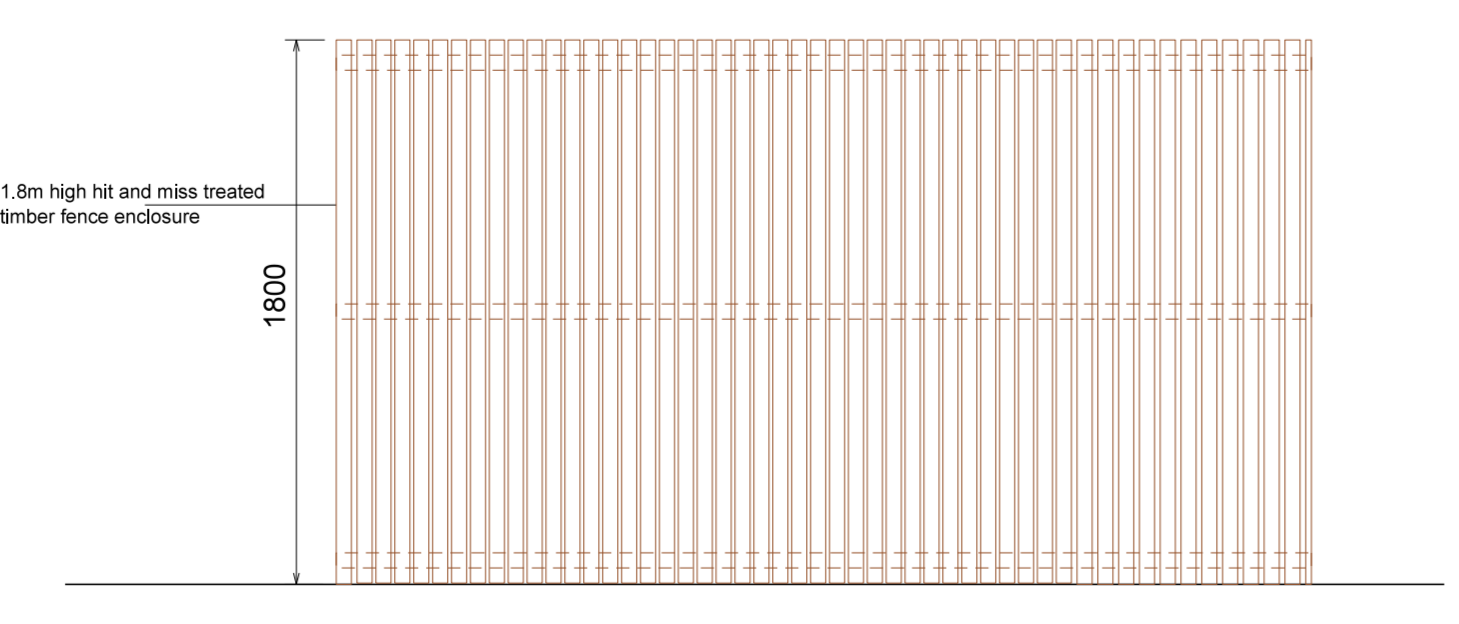


07 KEE KLAMP  
 1.1m tubular steel railing to retaining wall to follow profile  
 1017



08 TIMBER RETAINING STRUCTURE  
 around substation  
 1017

- Swale Fencing
- 2m Acoustic Screen
- 4m Acoustic Screen
- Typical Fence
- Typical Cycle Shelter
- Refuse Enclosure
- Protection Bollards
- Retaining Wall
- Timber retaining structure

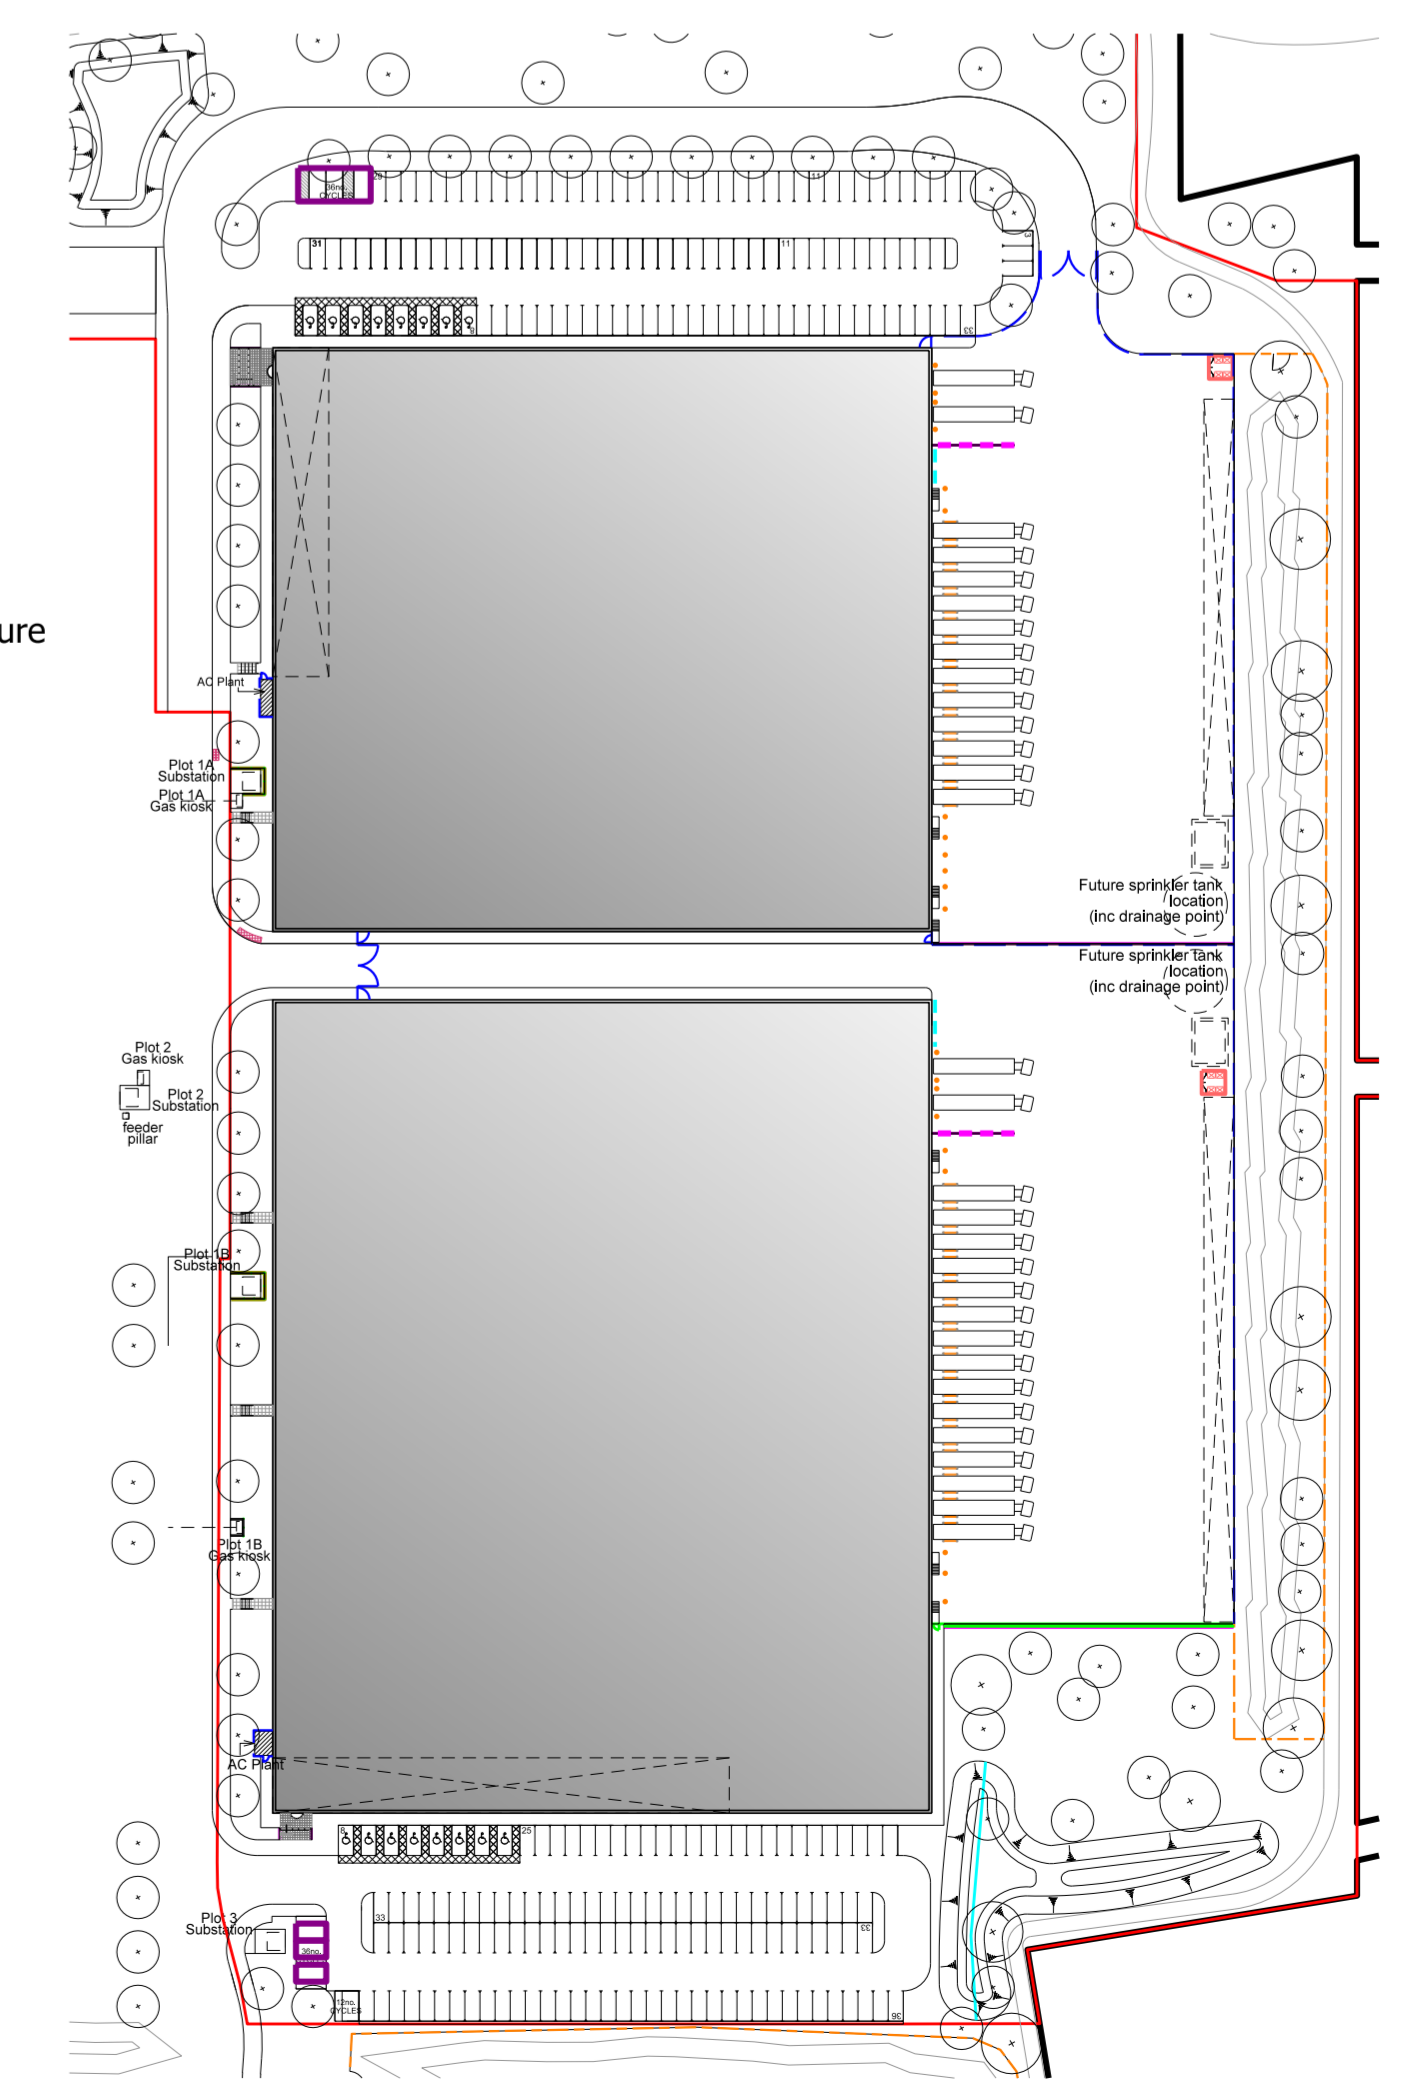

08 SITE PLAN  
 KEY  
 1017

Rev	Description	CG	Date
A	detail & name, fencing colour and cycle shelter positions updated. Timber retaining structure to sub-stations added.	CG	30.11.18

Project  
**LINK 9 - SKIMMINGDISH LANE BICESTER PLOT 1**

Dwg Title  
**EXTERNAL WORKS DETAILS**

Status  
**PLANNING**

Scale  
 1:25 @ A0

Dwg No  
 17007 / TP / 1017

Copyright of Cornish Architects