

Drawing Issue:

- Draft Proposals
- Scheme
- Planning Approval
- Building Regulations
- Other

Project Group:

N/A


Drawing No: **pln005.02.A2.IS.A**
Issue Date: **24.10.2016**
Revision Date: **08.11.2016**

Revision Notes


| Date | Rev | Description |
|----------|-----|------------------------------|
| 08.11.16 | A | Changes made to floor plans. |
| | | |
| | | |
| | | |
| | | |
| | | |
| | | |
| | | |
| | | |

Drawn By: **IS**


Checked By: **AL**

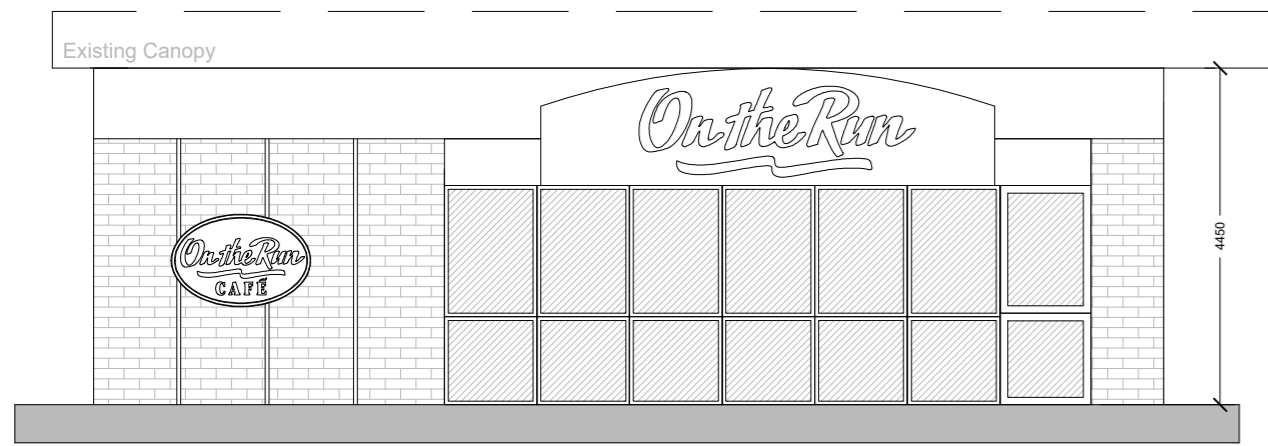


Existing Front Elevation (North West)
SCALE 1:100 @ A2

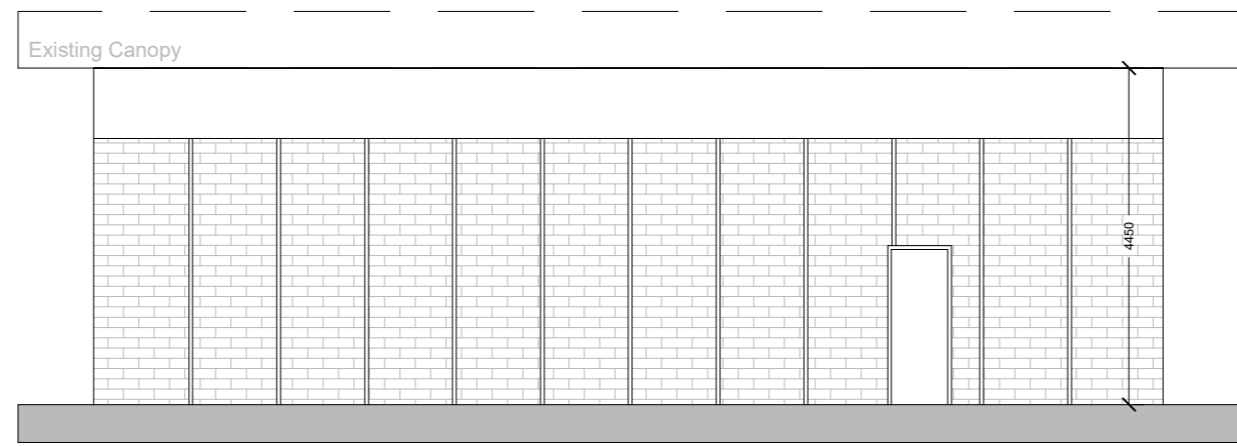


Existing Rear Elevation (South East)
SCALE 1:100 @ A2

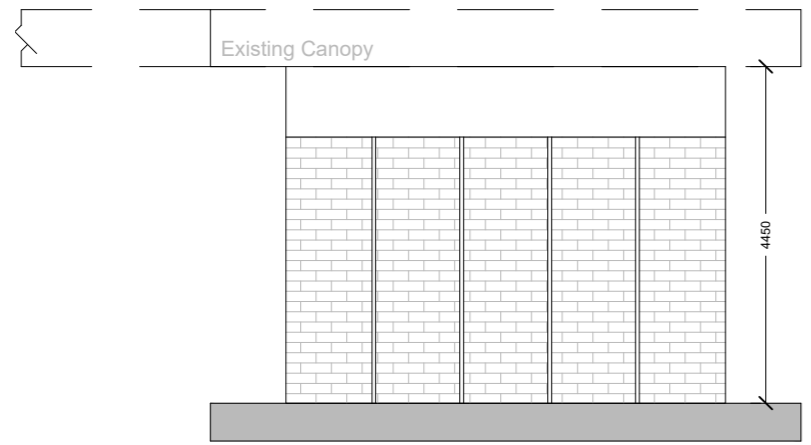


Existing Front Elevation (South West)
SCALE 1:100 @ A2

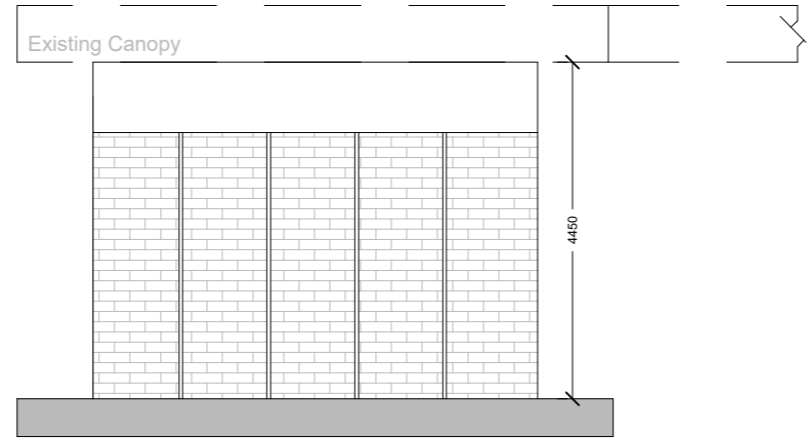


Existing Front Elevation (North East)
SCALE 1:100 @ A2

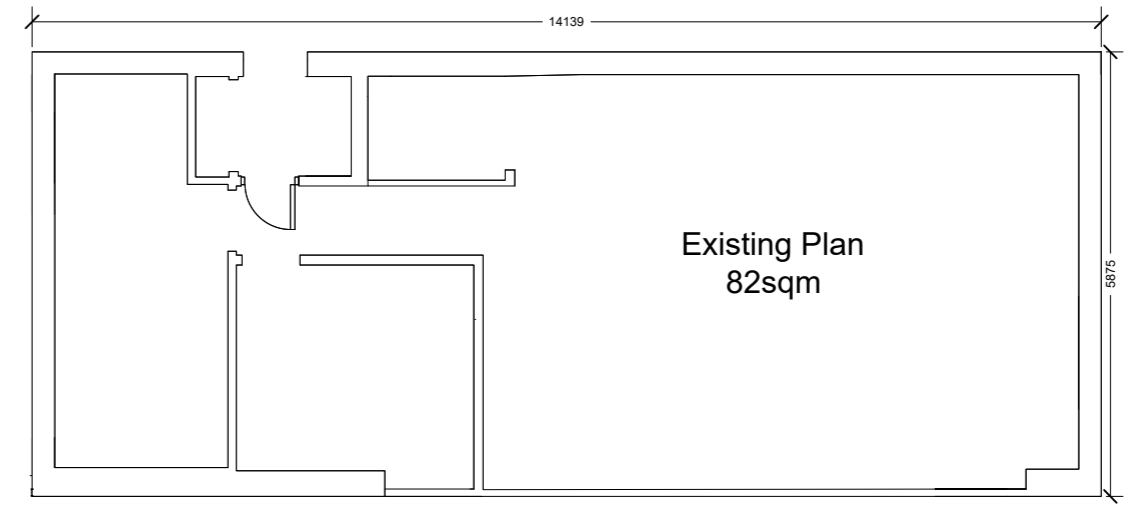


Existing Plan & Shop Layout
SCALE 1:100 @ A2

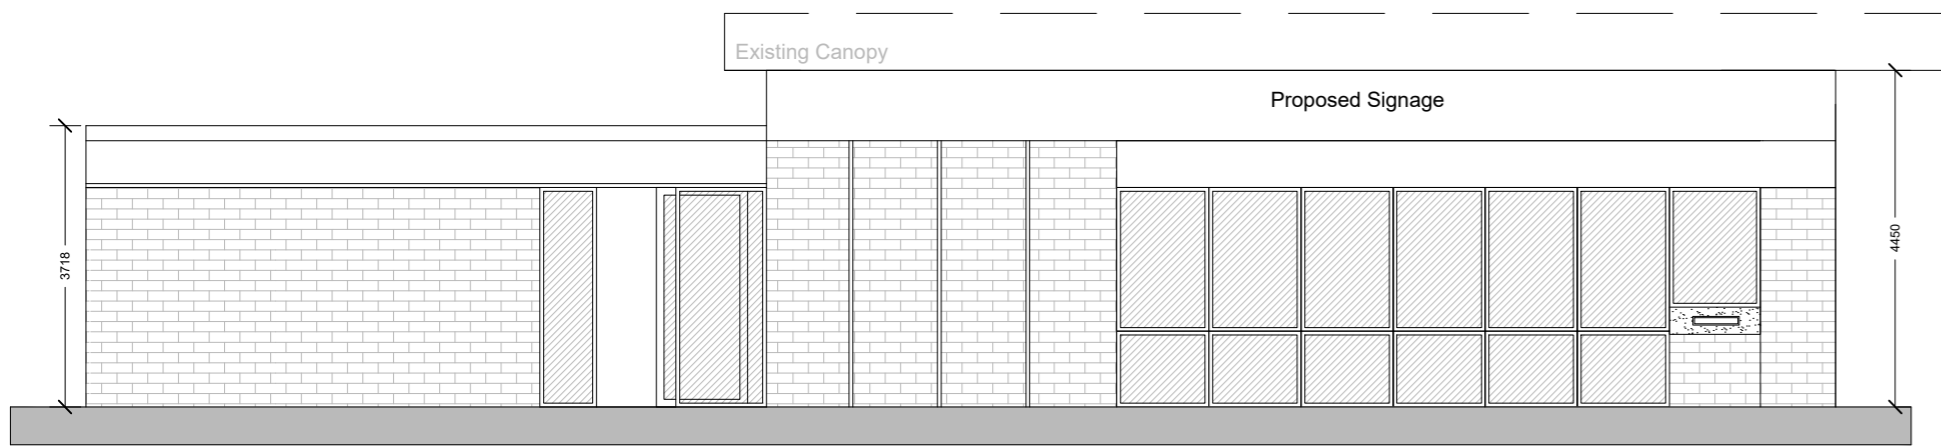


Proposed Front Elevation (North West)
SCALE 1:100 @ A2

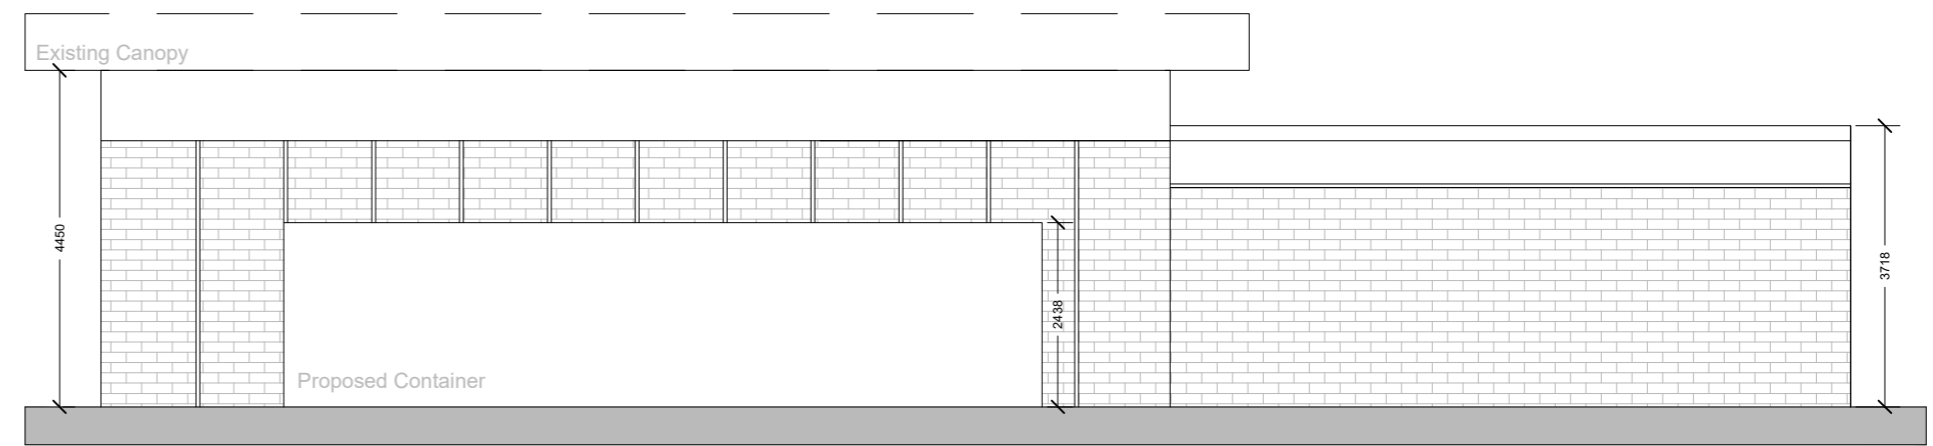


Proposed Rear Elevation (South East)
SCALE 1:100 @ A2

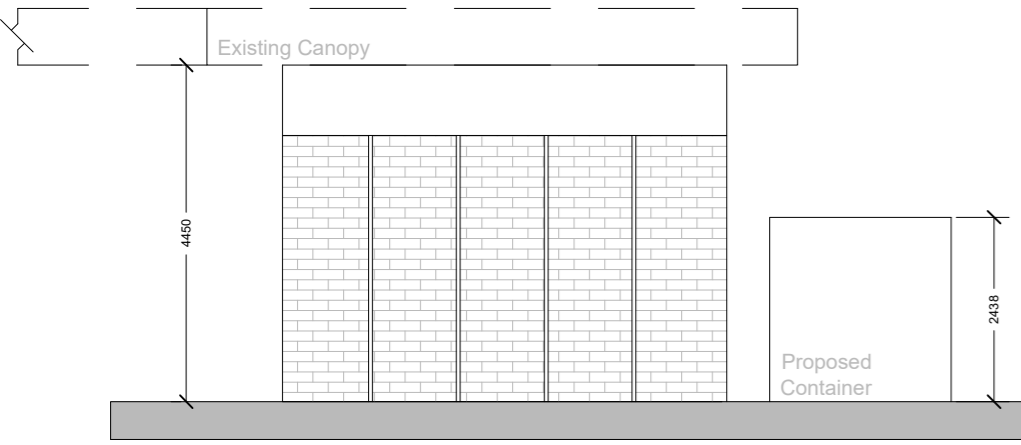


Proposed Side Elevation (South West)
SCALE 1:100 @ A2

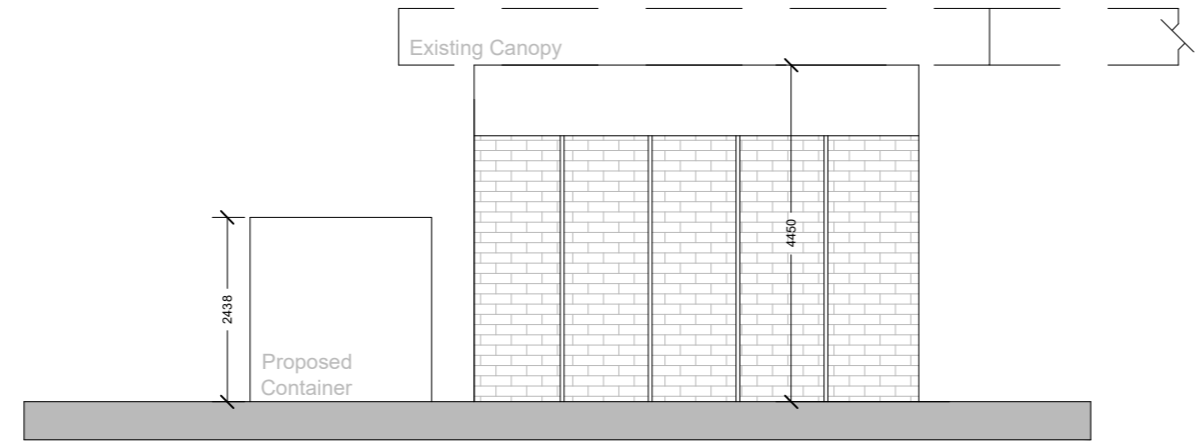

Proposed Side Elevation (North East)
SCALE 1:100 @ A2

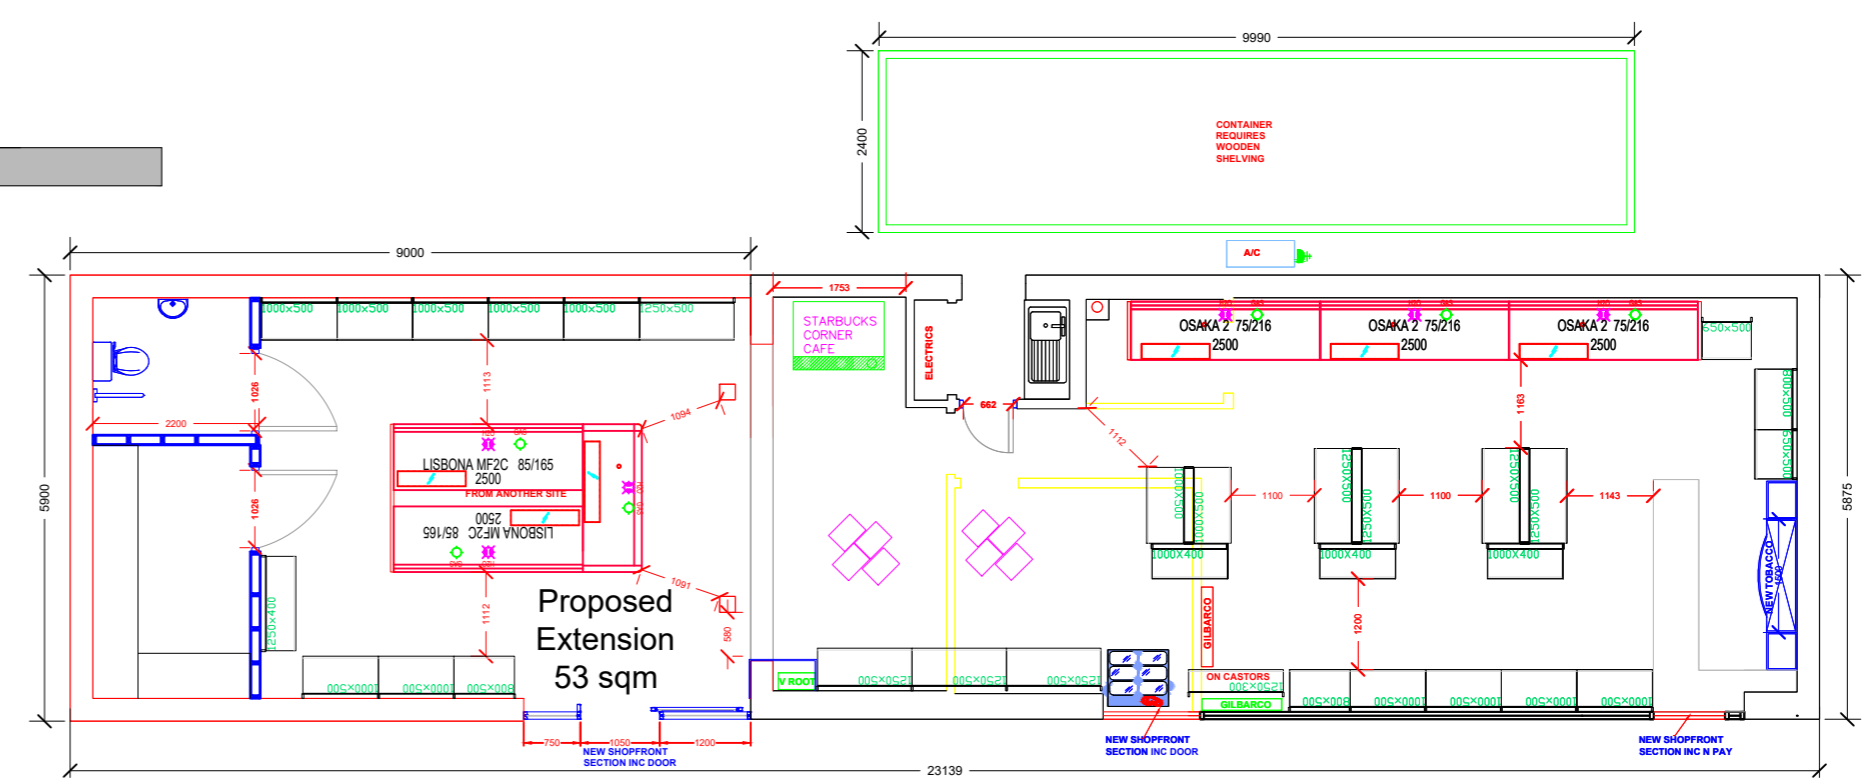

Proposed Plan & Shop Layout
SCALE 1:100 @ A2

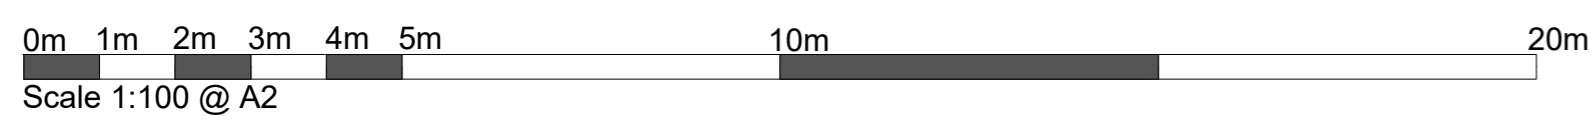

Site / Project Name:
Banbury Service Station

Site / Project Address:
Oxford Road
Bodicote
Banbury
OX15 4AB

Sheet Title:
Existing & Proposed Plans & Elevations

Scale: **1:100 @ A2**

This drawing is the copyright of Euro Garages Ltd and no reproduction is allowed without prior permission. All Drawings must be checked and verified prior to commencement of work on site. All dimensions are in millimeters, unless otherwise stated. Anyone using this drawing (e.g. Contractor, Client, Supplier) is to check all dimensions on site prior to carrying out work or ordering of materials.