



Location Plan
SCALE 1:1250 @ A3

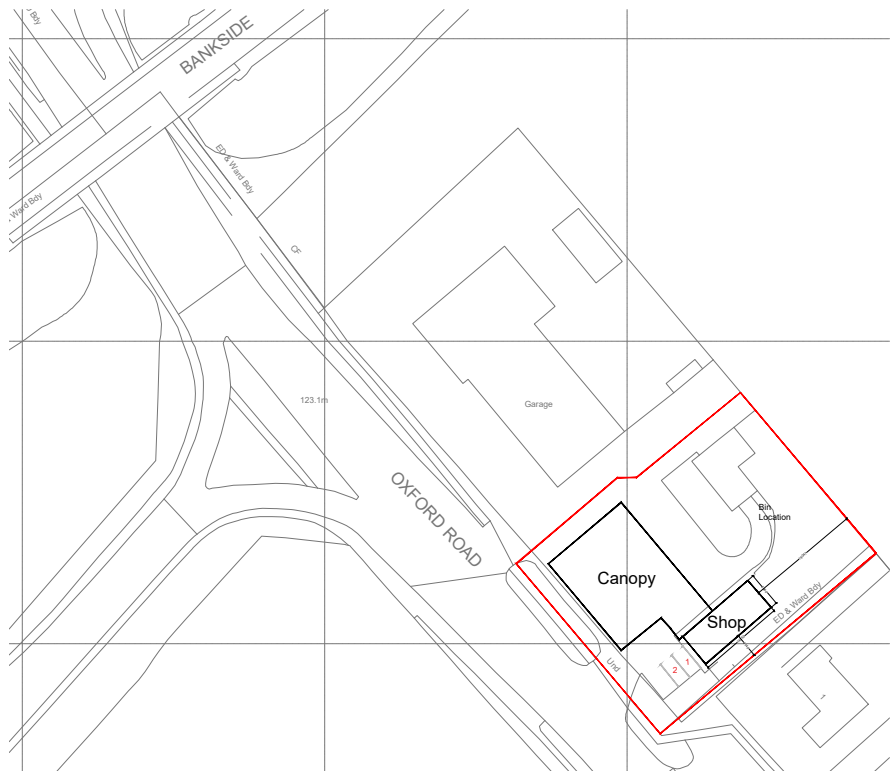


Existing Site Plan
SCALE 1:1250 @ A3

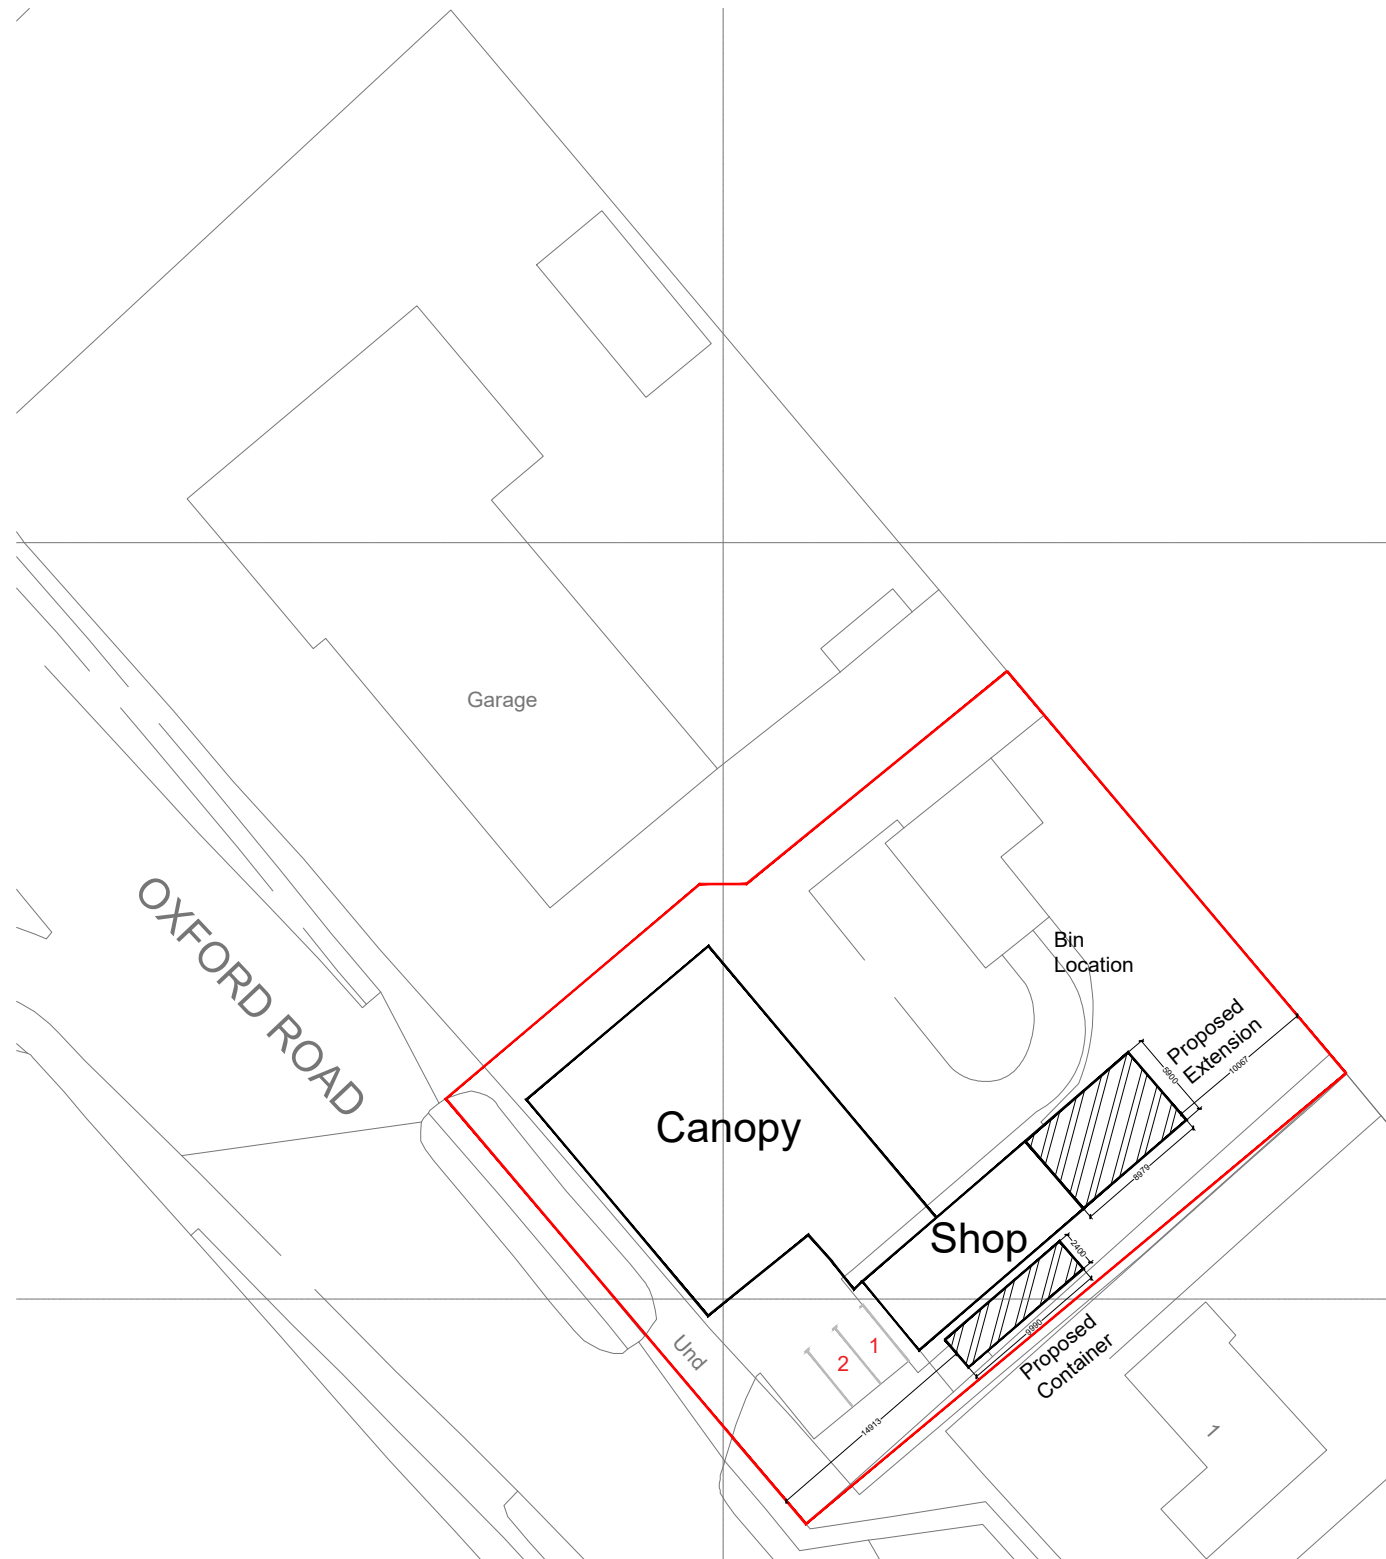

Proposed Block Plan
SCALE 1:500 @ A3

Ordnance Survey (c) Crown Copyright 2016. All rights reserved. Licence number 100022432

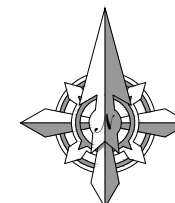

EURO GARAGES LTD
Euro House
Beehive Trading Park
Haslingden Road
Blackburn
Lancashire
BB1 2EE
T 01254 582111
F 01254 586358
E enquiries@eurogarages.com
W www.eurogarages.com

This drawing is the copyright of Euro Garages Ltd and no reproduction is allowed without prior permission. All Drawings must be checked and verified prior to commencement of work on site. All dimensions are in millimeters, unless otherwise stated. Anyone using this drawing (e.g. Contractor, Client, Supplier) is to check all dimensions on site prior to carrying out work or ordering of materials.
DO NOT SCALE FROM THIS DRAWING UNLESS FOR PLANNING PURPOSES.

Project Group:
N/A

Drawing No: **pln005.01.A3.IS.A**
Issue Date: **24.10.2016**
Revision Date: **08.11.2016**

Revision Notes		
Date	Rev	Description
08.11.16	A	Changes made to site plans.

Drawn By: **IS**
Checked By: **AL**

Site / Project Name:
Banbury Service Station

Site / Project Address:
**Oxford Road
Bodicote
Banbury
OX15 4AB**

Sheet Title:
Site Location Plans

Scale: **See Drawings**

Drawing Issue:

- ☐ Draft Proposals
- ☐ Scheme
- ☒ Planning Approval
- ☐ Building Regulations
- ☐ Other