




GROUND FLOOR PLAN
Scale 1:100

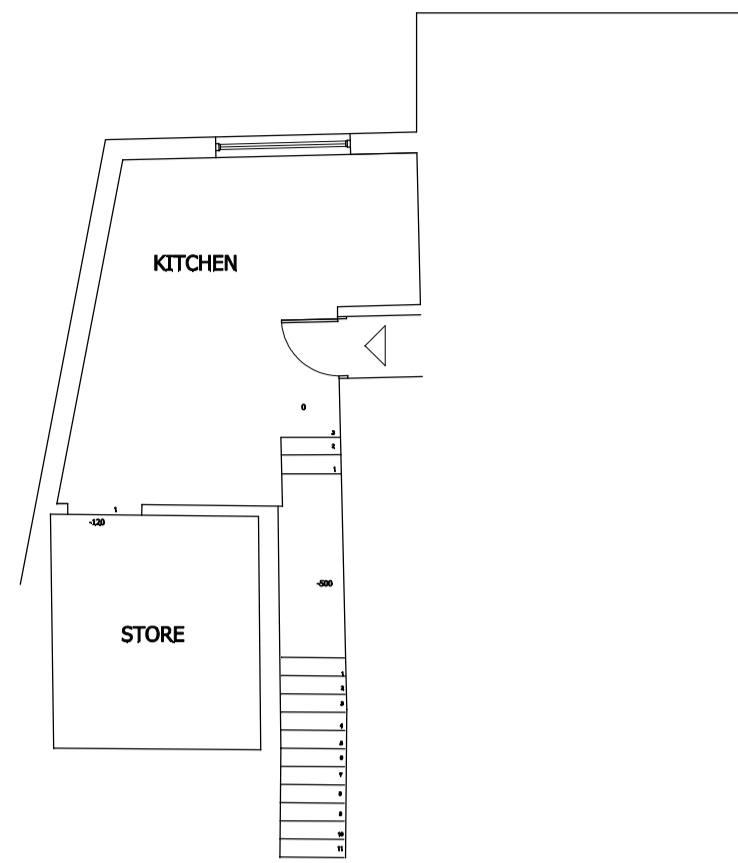


FIRST FLOOR PLAN
Scale 1:100

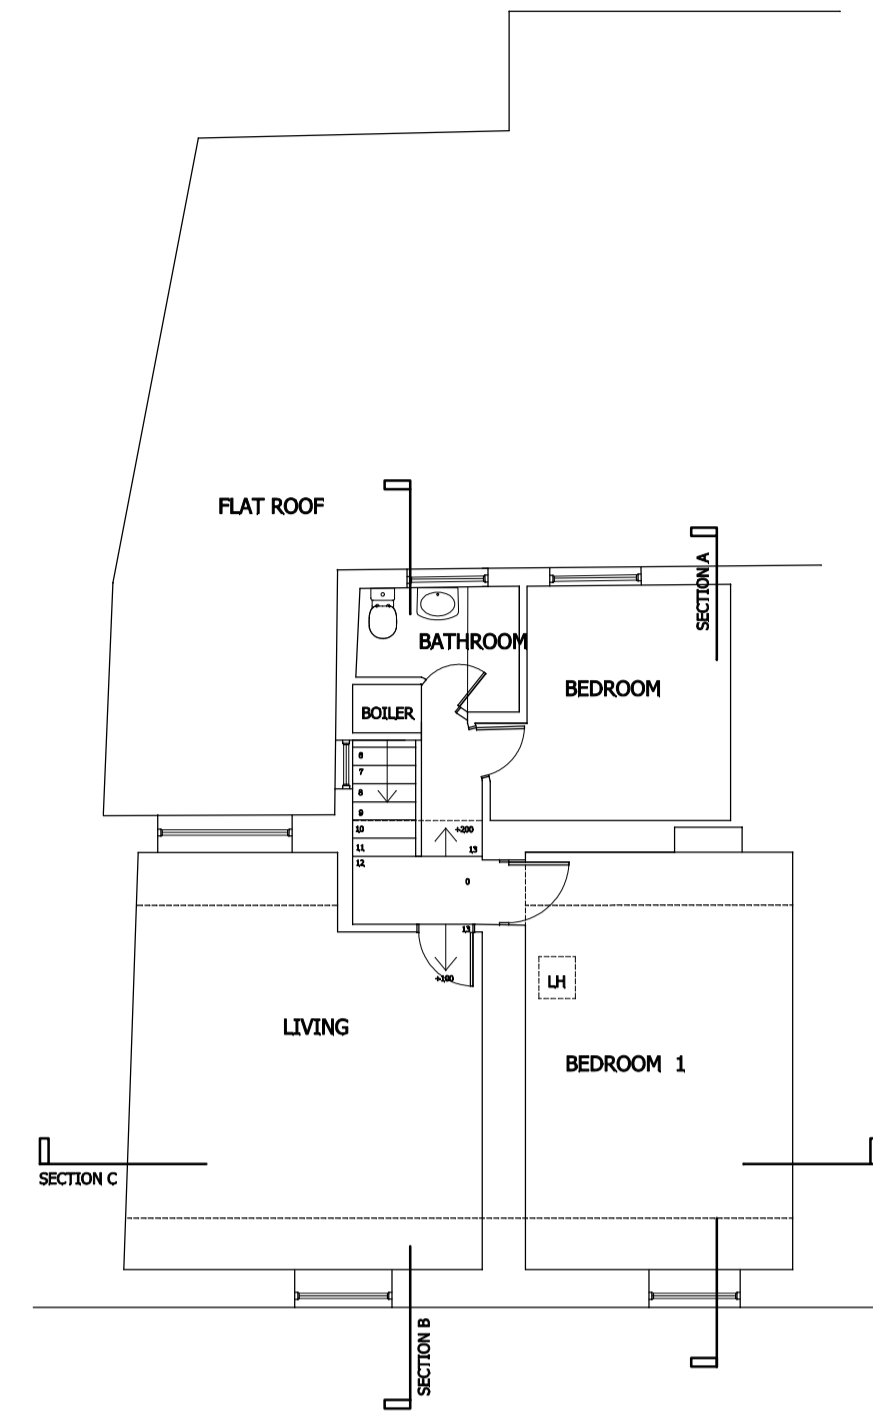

LOFT PLAN
Scale 1:100

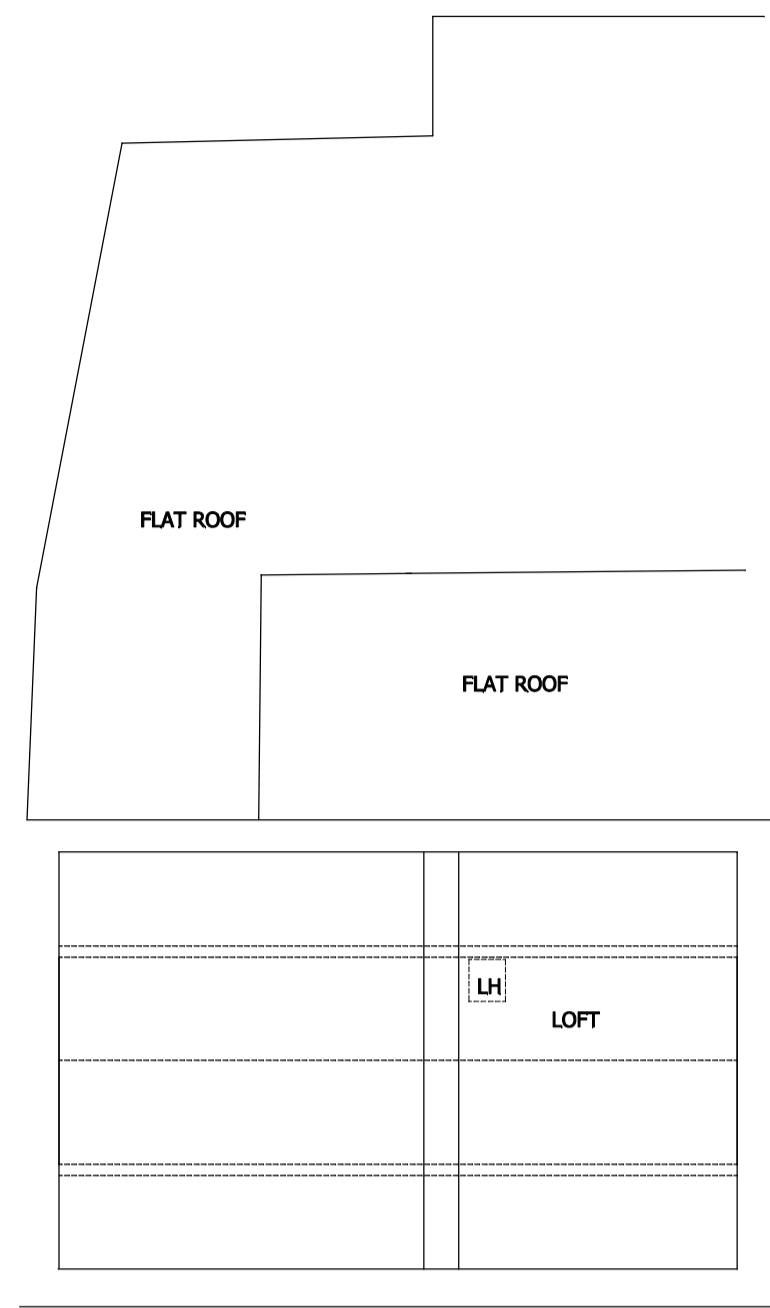


ROOF PLAN
Scale 1:100

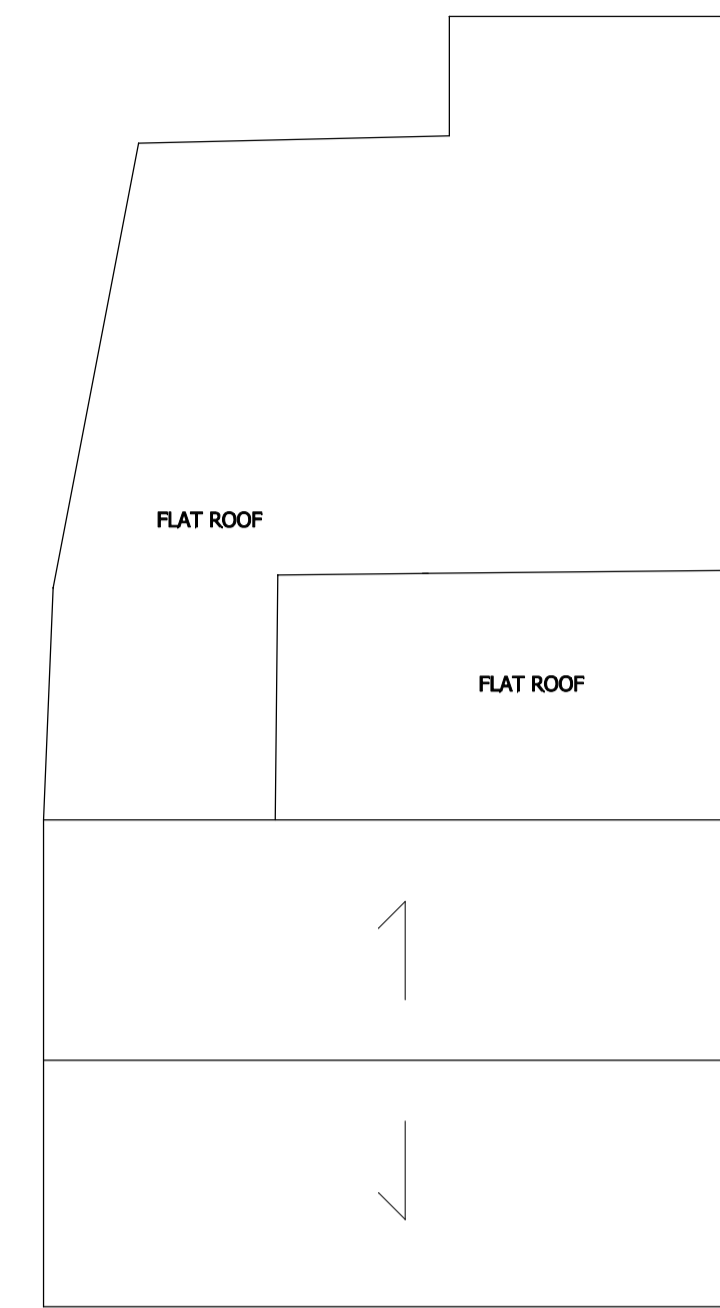


NOTE:


1. This drawing is the property of Banks Design Architects and all designs herein are covered by copyright. The drawing and information herein may not be used for any other purposes other than for which it was originally intended.
2. All dimensions and descriptions on this drawing are to be checked. Any discrepancies are to be reported to the architect immediately.
3. NO dimensions to be scaled off this drawing.
4. ANY changes in materials must be approved by architects, building control and planning if applicable prior to order.
5. All drawings MUST be read in conjunction with structural drawings and calculations

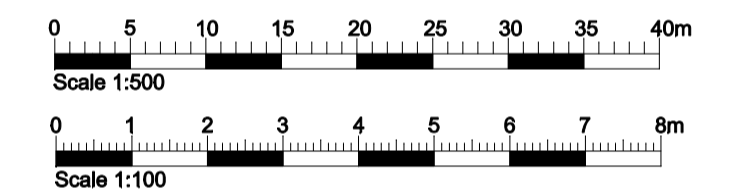


FRONT ELEVATION
Scale 1:100

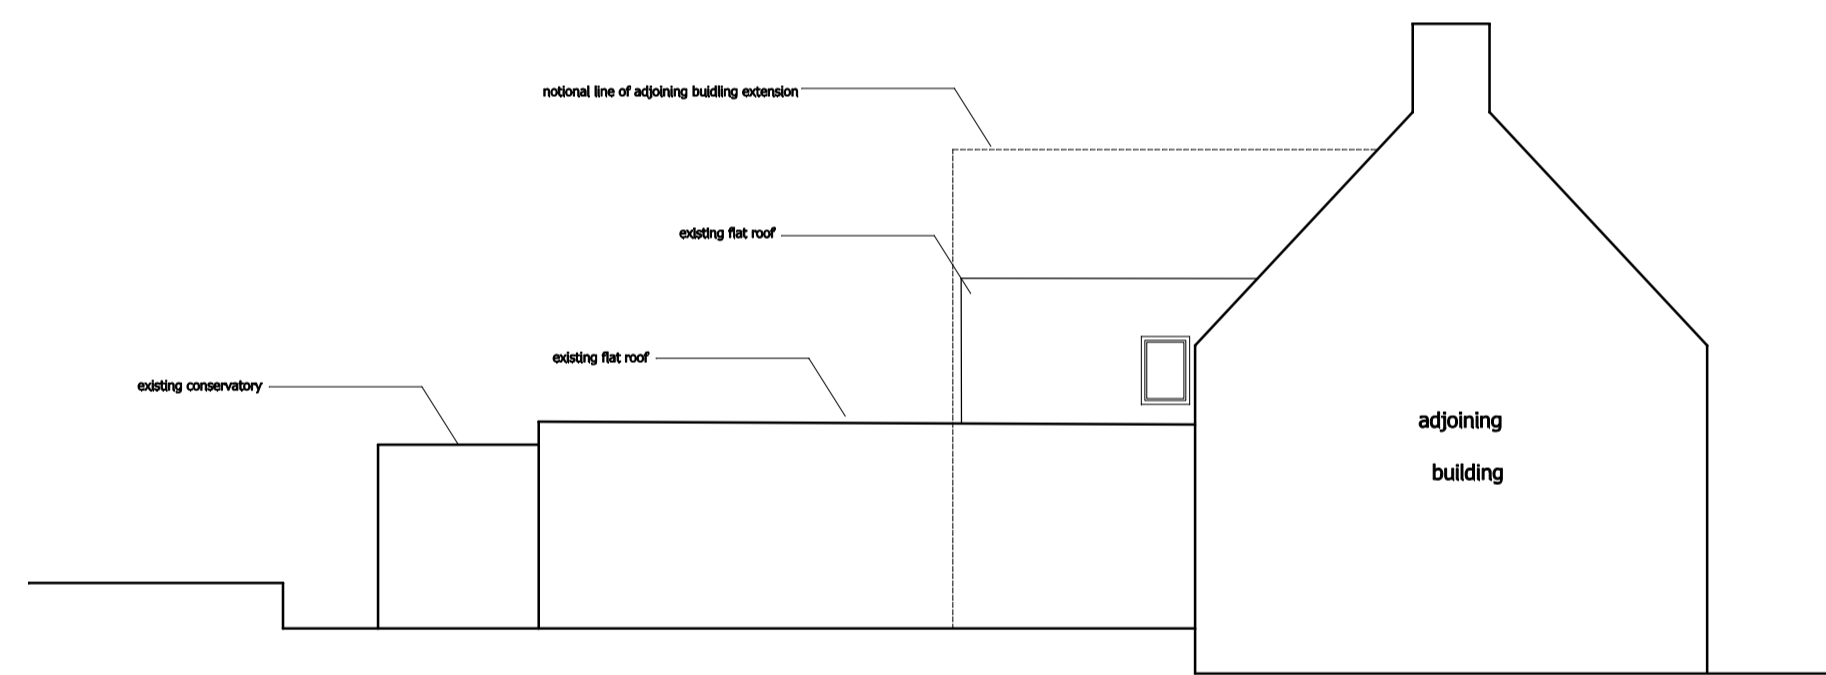


FLANK ELEVATION
Scale 1:100

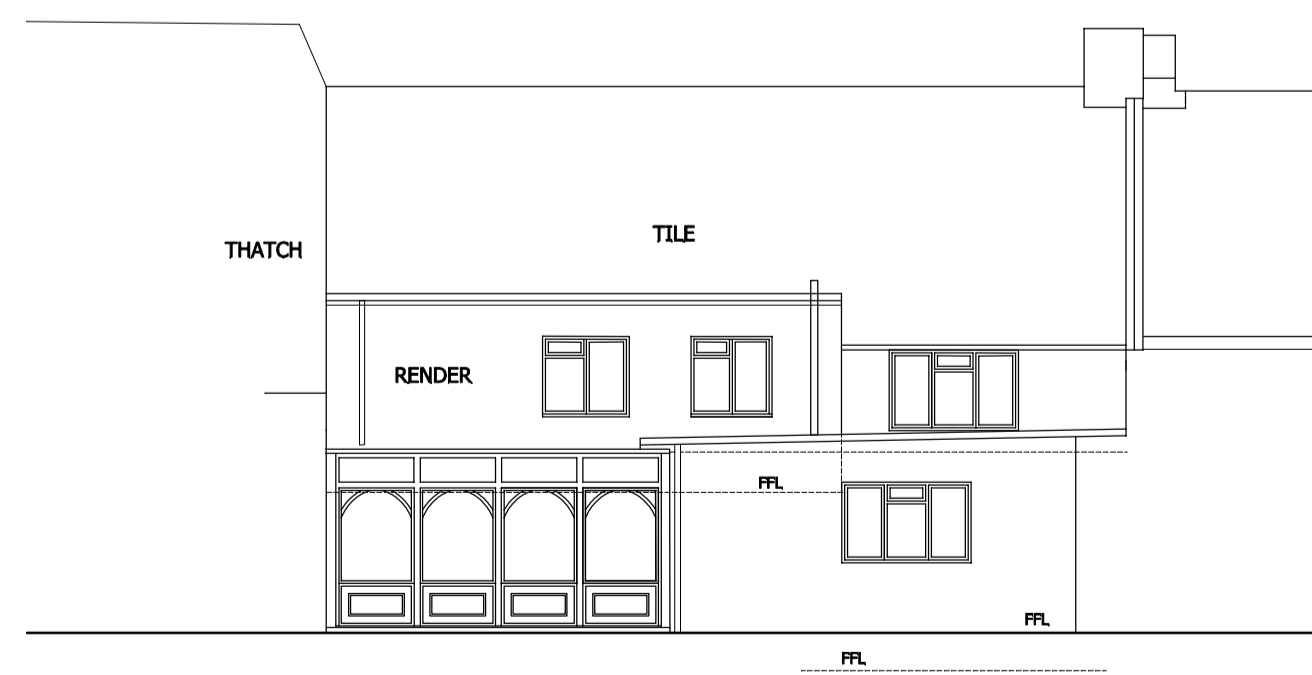


REAR ELEVATION
Scale 1:100

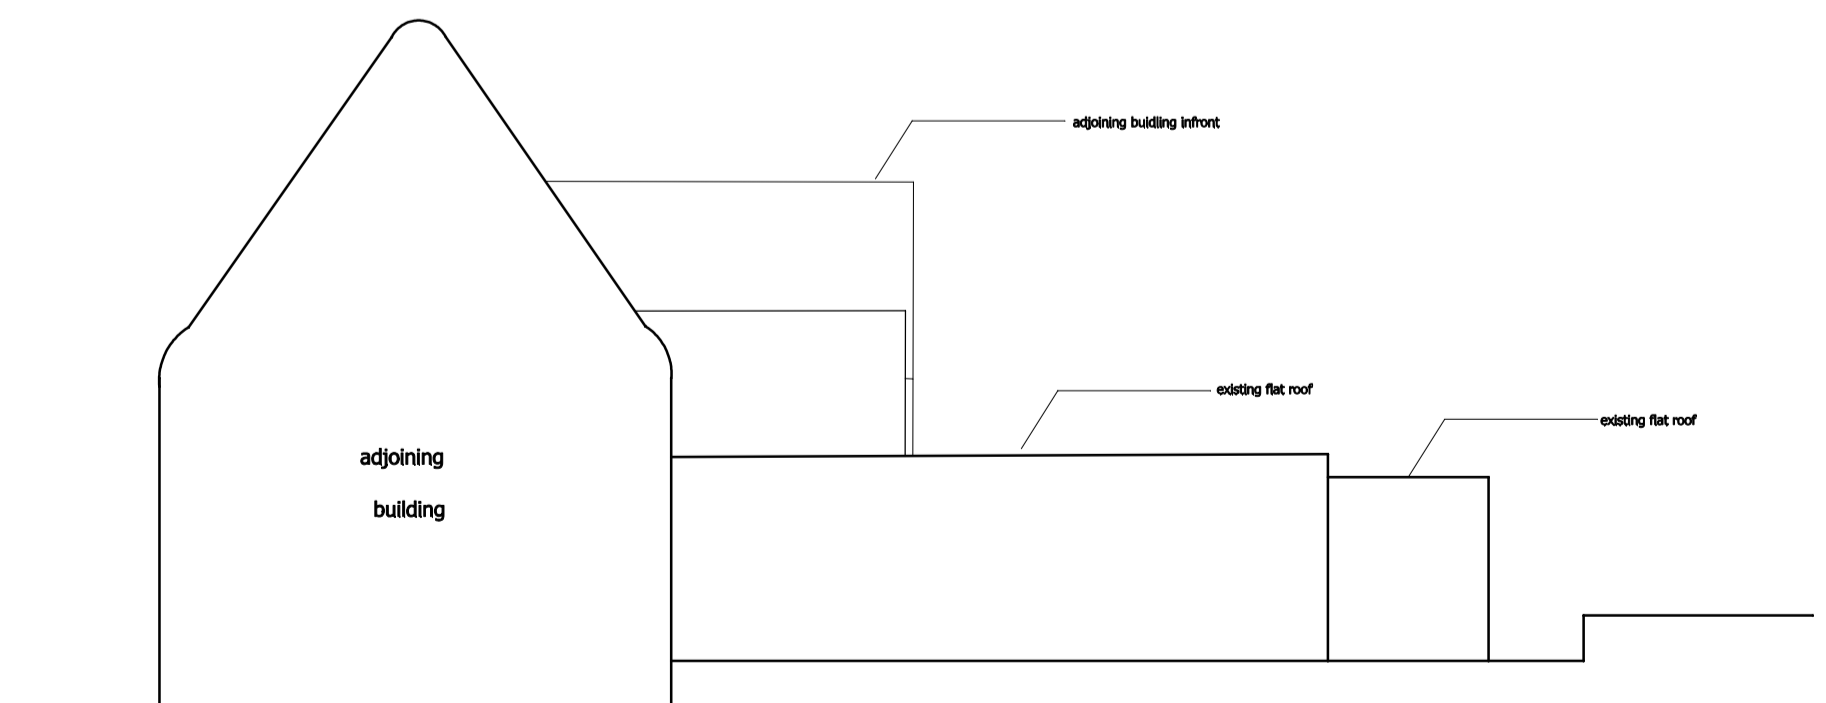

FLANK ELEVATION
Scale 1:100

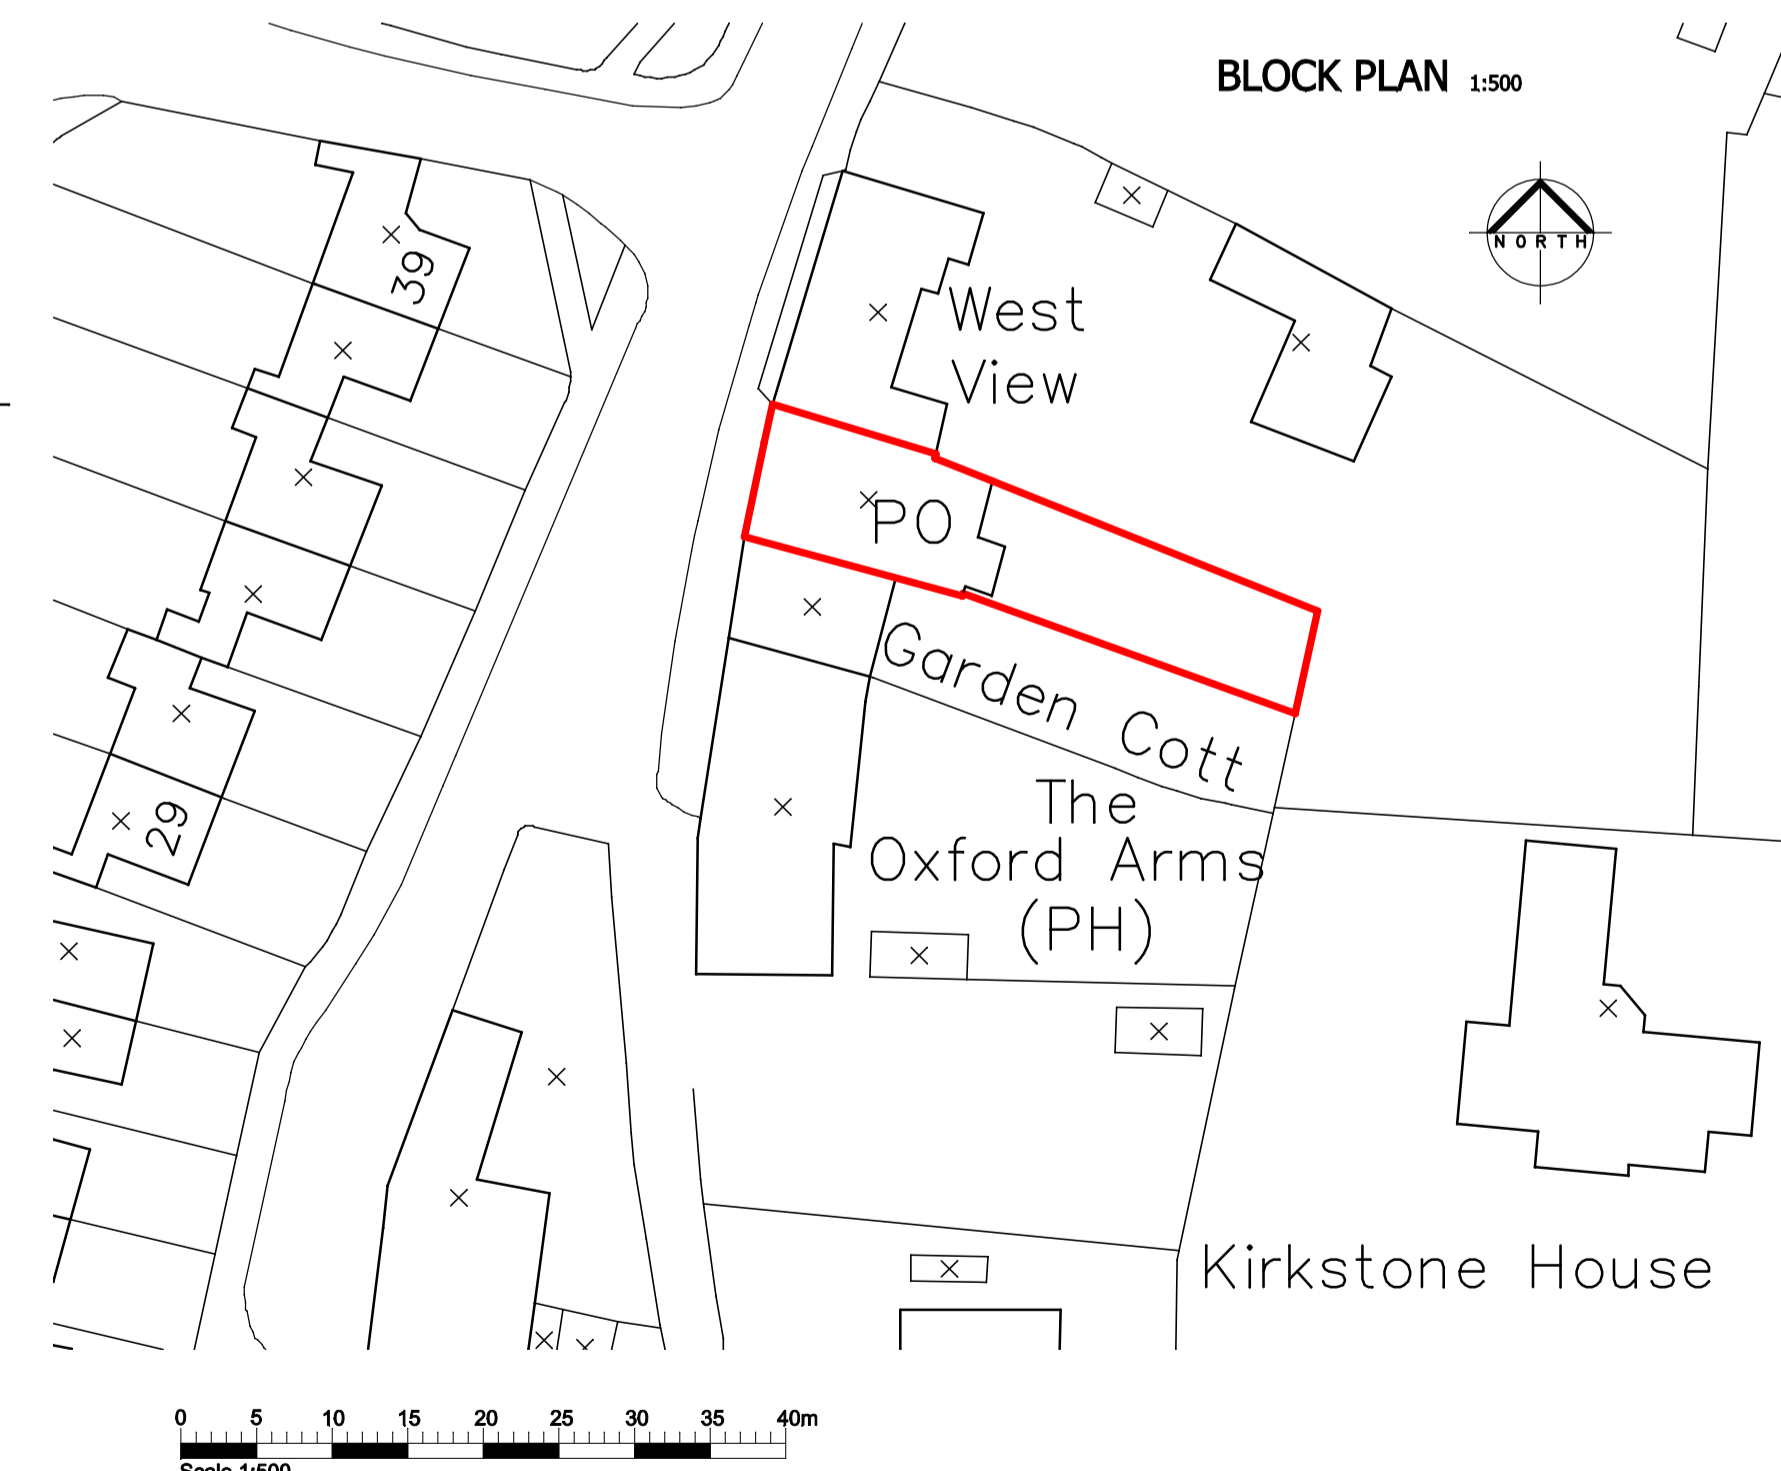

BLOCK PLAN 1:500

 

RIBA
Chartered Practice

date	description	revision

REVISIONS

BANKS DESIGN ARCHITECTS
No 2 The Granary Bignell Park Barns
Chesteron, Bicester, Oxon, OX26 1TD
Email: mail@banksdesignarchitects.co.uk
Tel: 01869 252308

project
The flat
Kirtlington Village Shop
Kirtlington
Oxfordshire

On behalf of
Mr A Kholgi & Ms R Simpson

drawing title
Existing Plans and Elevations

scale 1:100 and 1:500 date **June 2016**

drawing number 6168.01	drawing size A 1
----------------------------------	----------------------------