


ROOF PLAN SCALE 1:100 @ A1

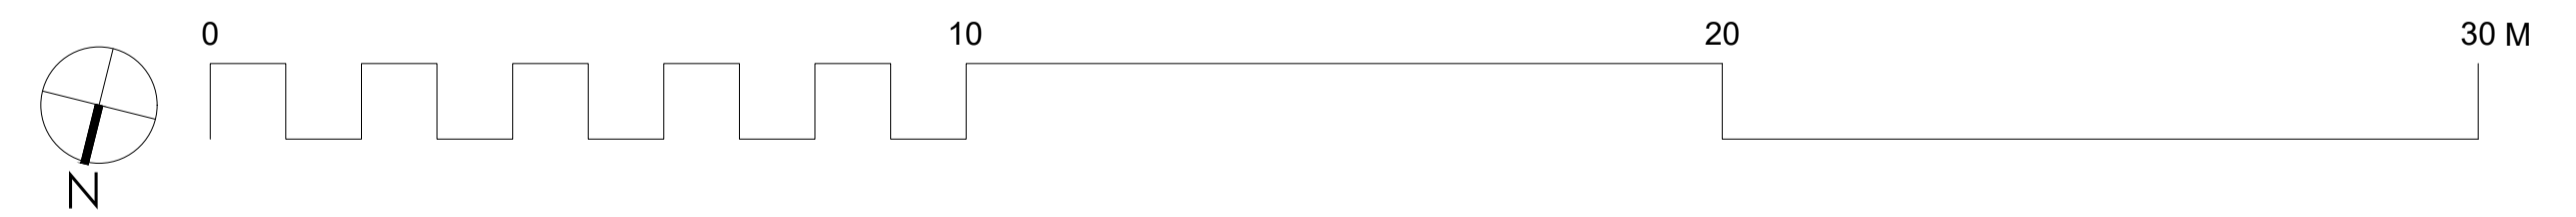

TH TH DRAWN	REV A: ROOFTOP PLANT UPDATED DRAWN REVISION	18.10.17 JULY 17 DATE	VER
PROJECT PREMIER INN OXFORD TECHNOLOGY PARK		 ALLISON PIKE ARCHITECTS & DESIGNERS	
TITLE PLANNING DRAWING PROPOSED FLOOR PLANS ROOF PLAN			
SCALE 1:100@A1 / 1:200@A3			
JOB No Pl662	DRAWING No AP17	REV A	7 Buxton Road West, Disley, Stockport, Cheshire, SK12 2AE. Telephone: 01663 763000 Facsimile: 01663 766772 Website: www.allisonpike.com Email: studio@allisonpike.com <small>© Allison Pike Partnership Limited.</small>
PLANNING ISSUE			