




WEST ELEVATION

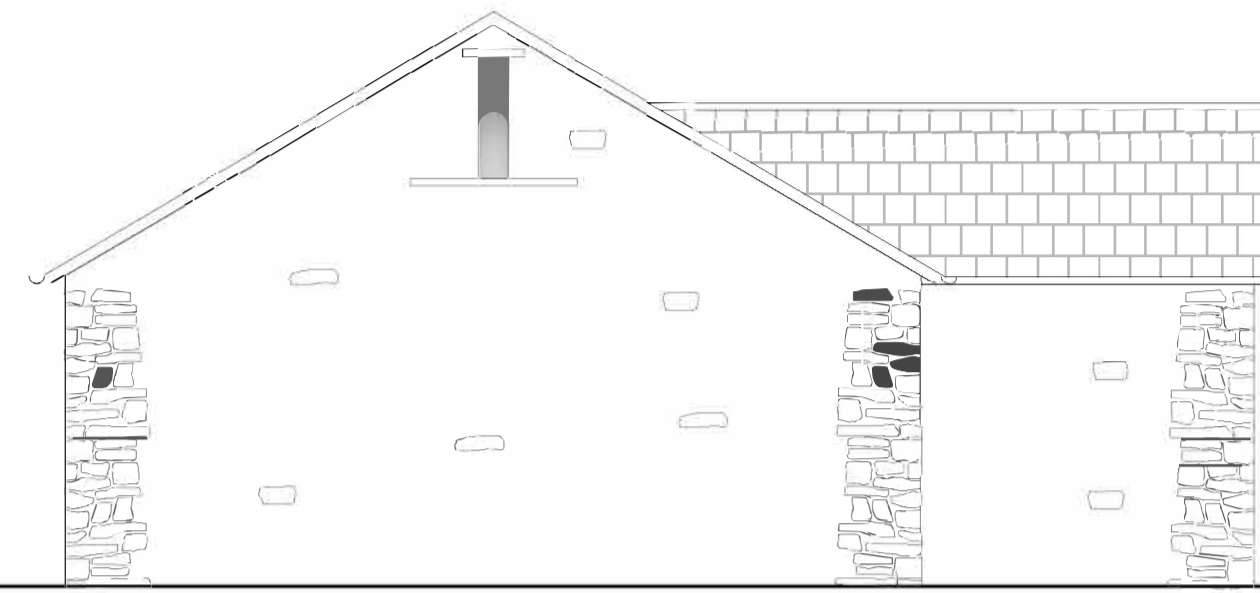


EAST ELEVATION

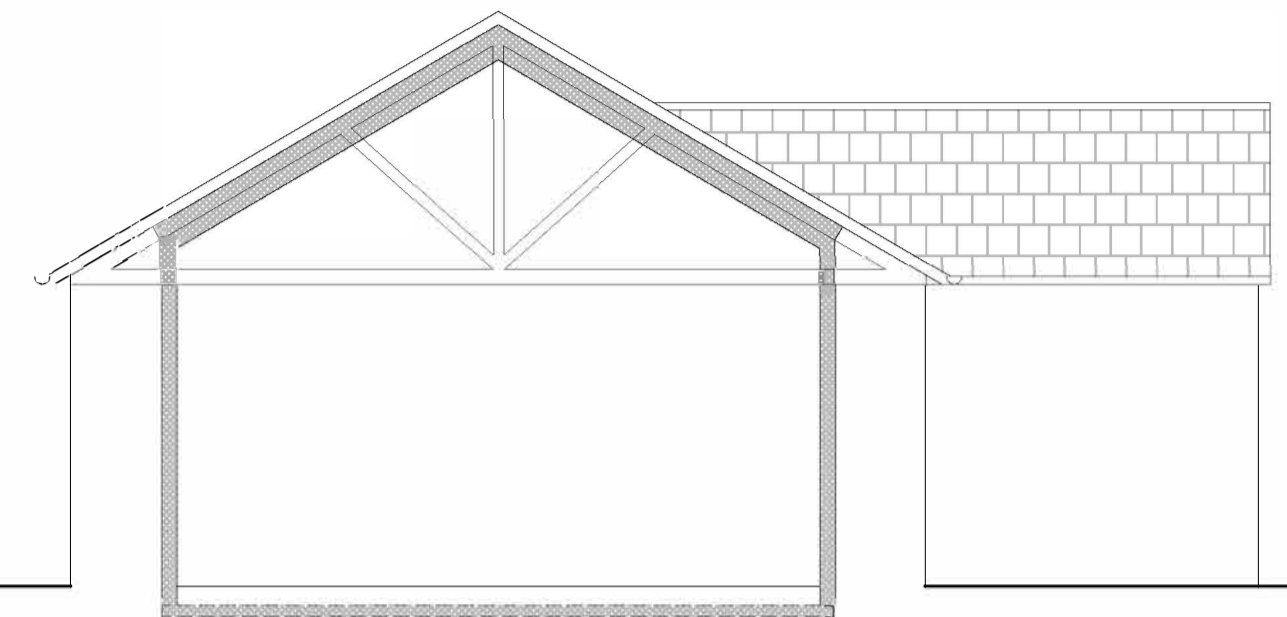


SECTION

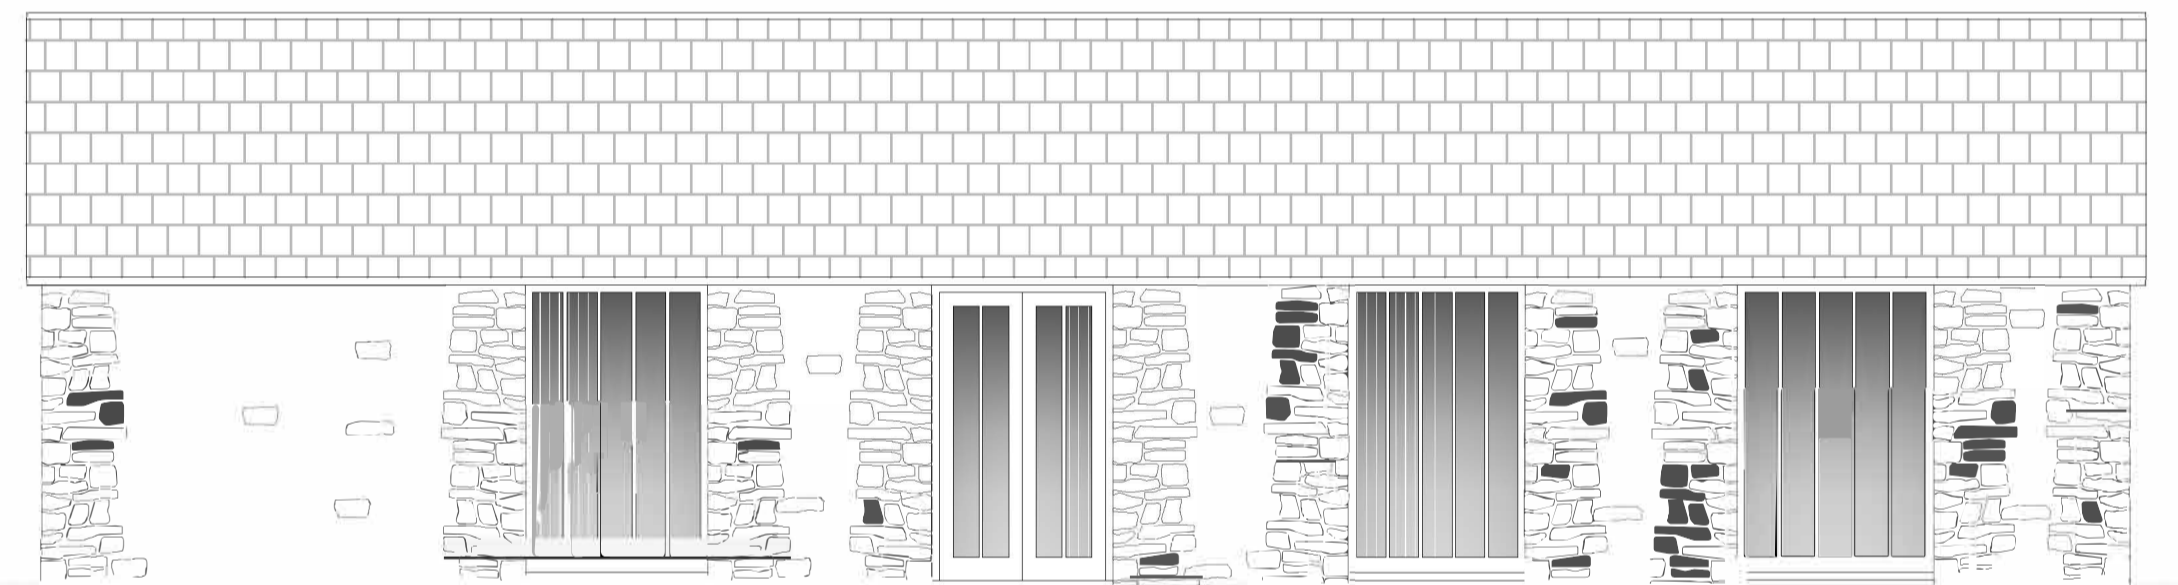

SOUTH ELEVATION

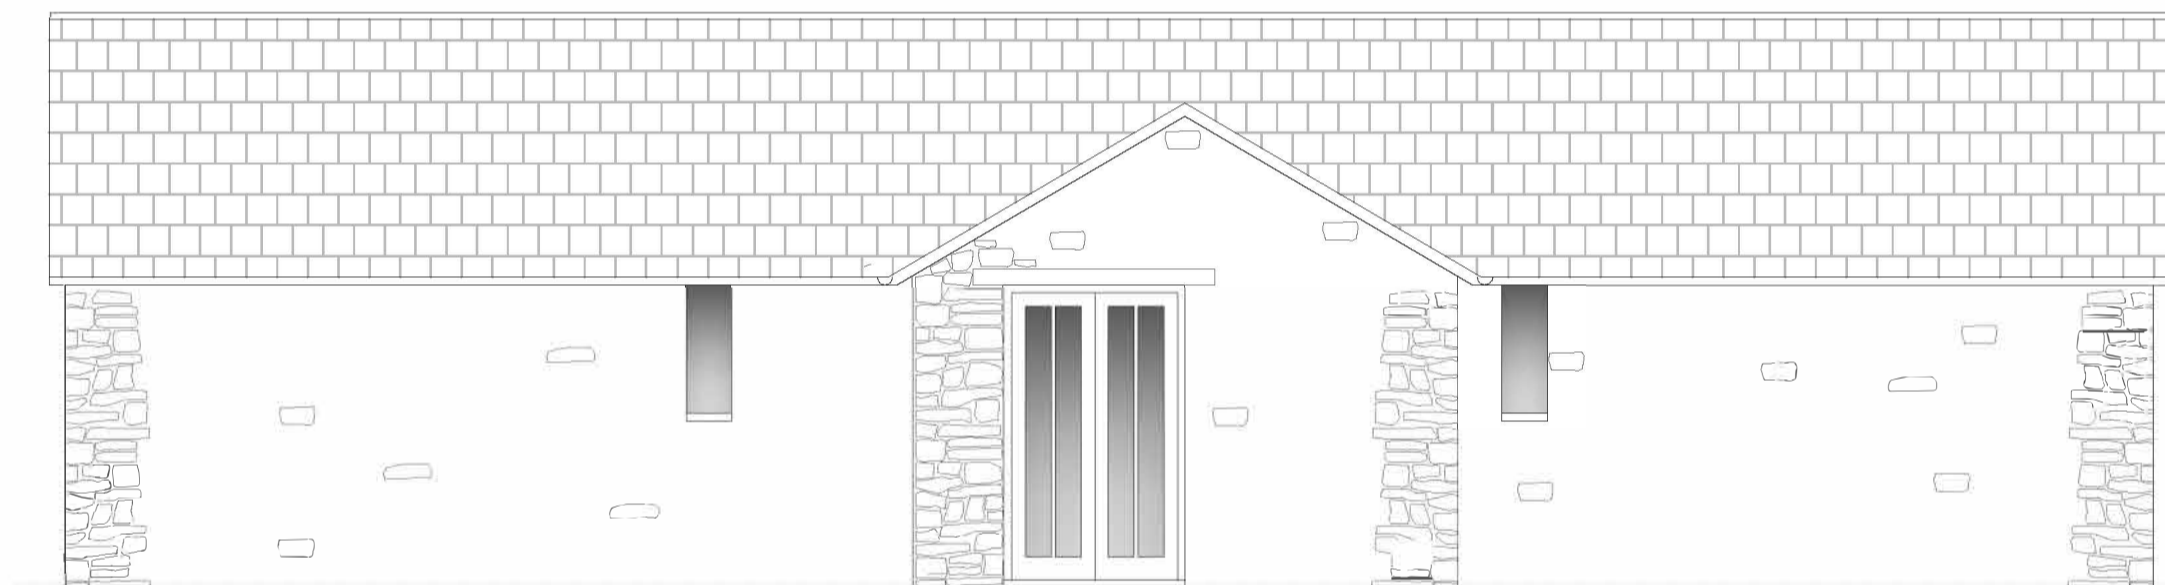

NORTH ELEVATION

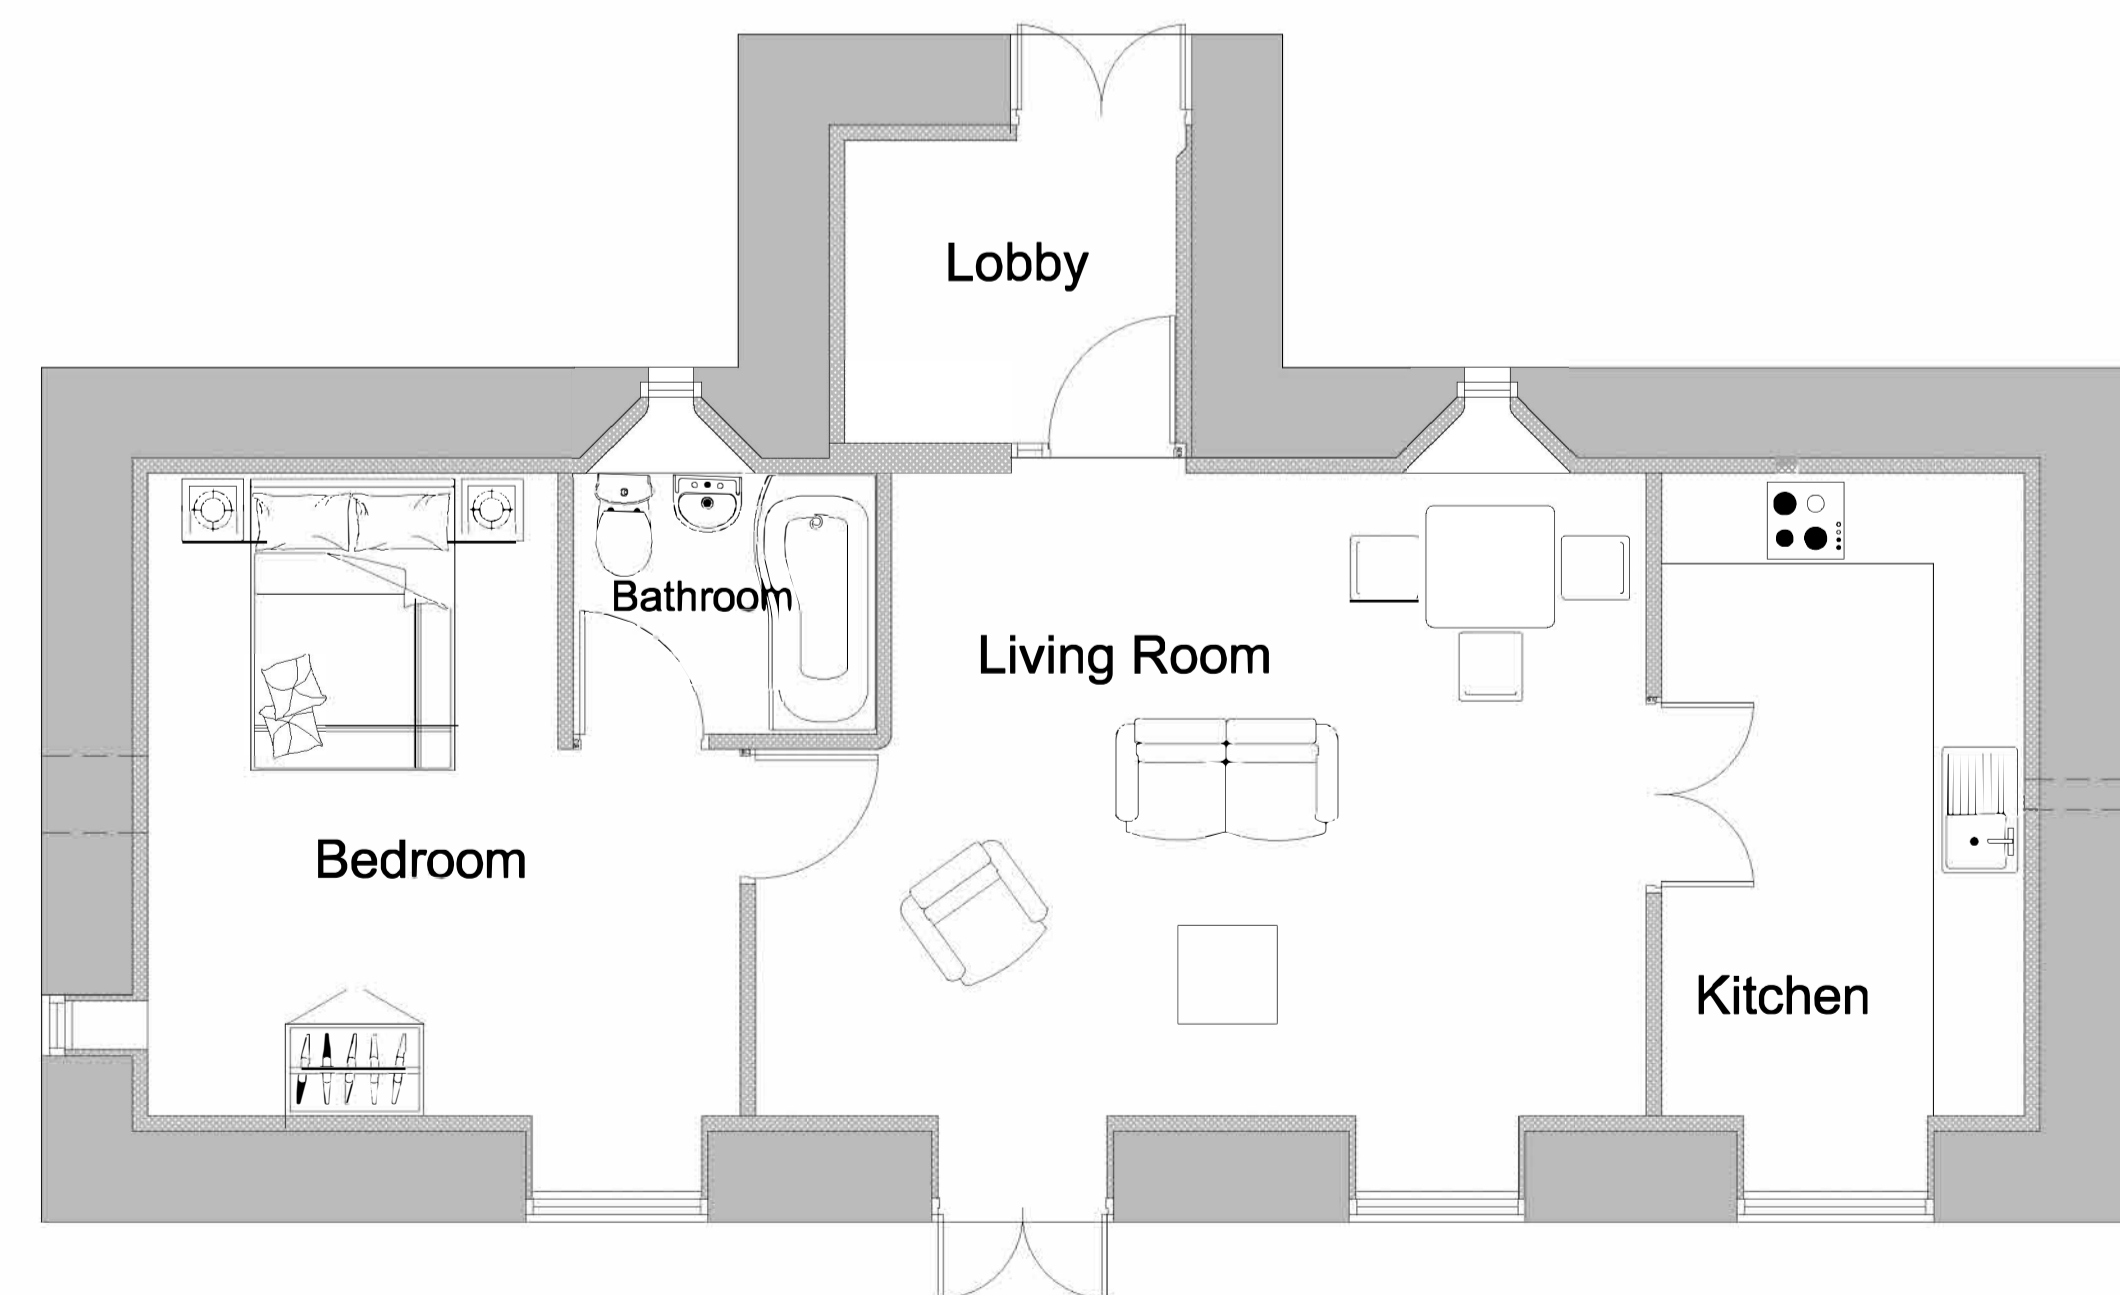

PLAN

Rev.	Date	Revision Details



Fisher German LLP. The Estates Office  
 Norman Court, Ashby de la Zouch  
 Leicestershire, LE65 2UZ  
 fax: 01 530 413896 tel: 01 530 412821  
 e-mail: ashby@fishergerman.co.uk

<b>Client:</b>	<b>MR R COLES</b>
<b>Project:</b>	<b>PROPOSED TRACK LAND AT HOME FARM WIGGINTON</b>
<b>Title:</b>	<b>PROPOSED BARN</b>

<b>Scale:</b>	<b>1:50 (A1), 1:100 (A3)</b>
<b>Date:</b>	<b>JULY 2017</b>
<b>Drawn:</b>	<b>KS</b>
<b>Checked:</b>	<b>SN</b>
<b>Dwg No:</b>	<b>114052-005</b>

THIS DRAWING IS PROTECTED BY COPYRIGHT. IT MAY NOT BE REPRODUCED IN ANY FORM OR BY ANY MEANS FOR ANY PURPOSE WITHOUT WRITTEN PERMISSION OF FISHER GERMAN LLP. FISHER GERMAN LLP IS A LIMITED LIABILITY PARTNERSHIP. REGISTERED IN ENGLAND AND WALES. REGISTERED NUMBER: 0317954. REPRODUCED USING ORDNANCE SURVEY DATA. CROWN COPYRIGHT. ALL RIGHTS RESERVED. LICENSE NUMBER: 1000027