




WEST ELEVATION

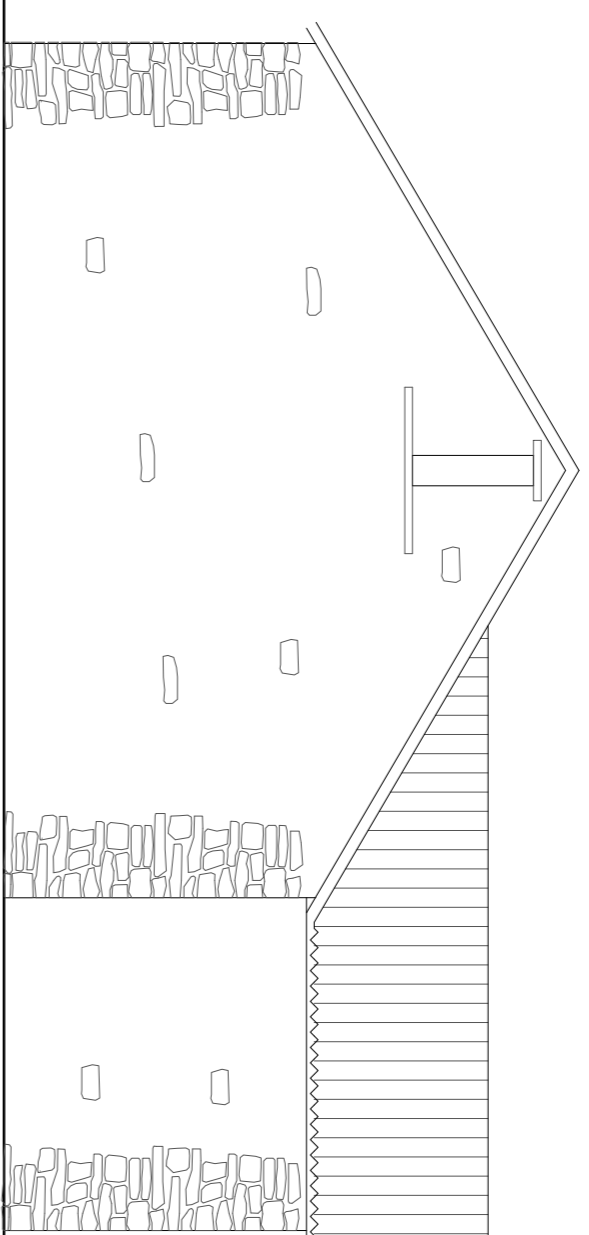


EAST ELEVATION

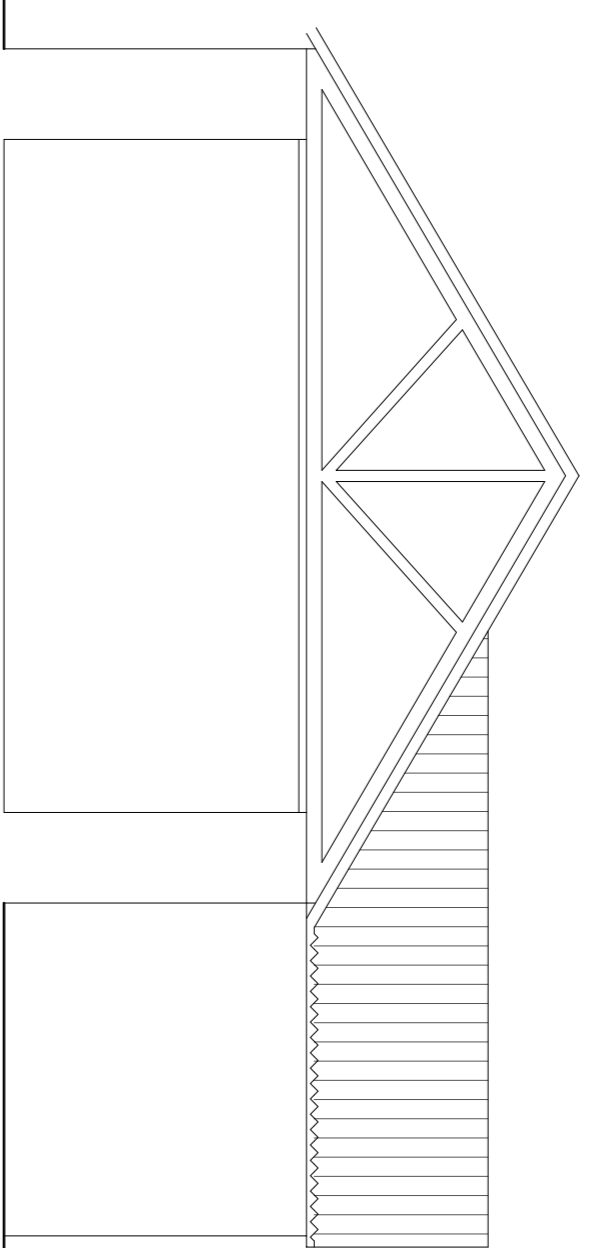


SECTION

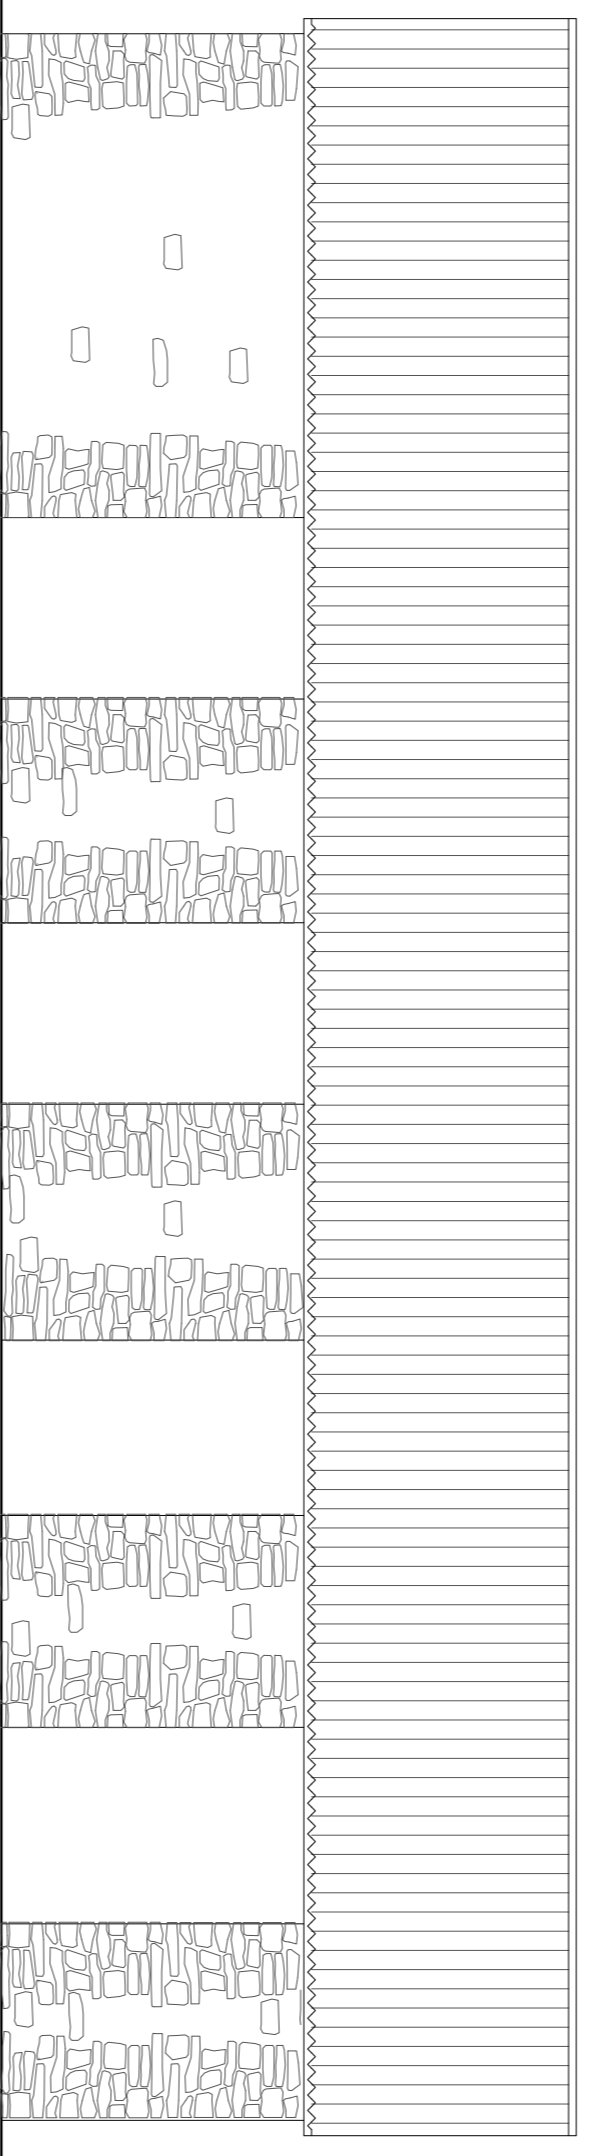

SOUTH ELEVATION

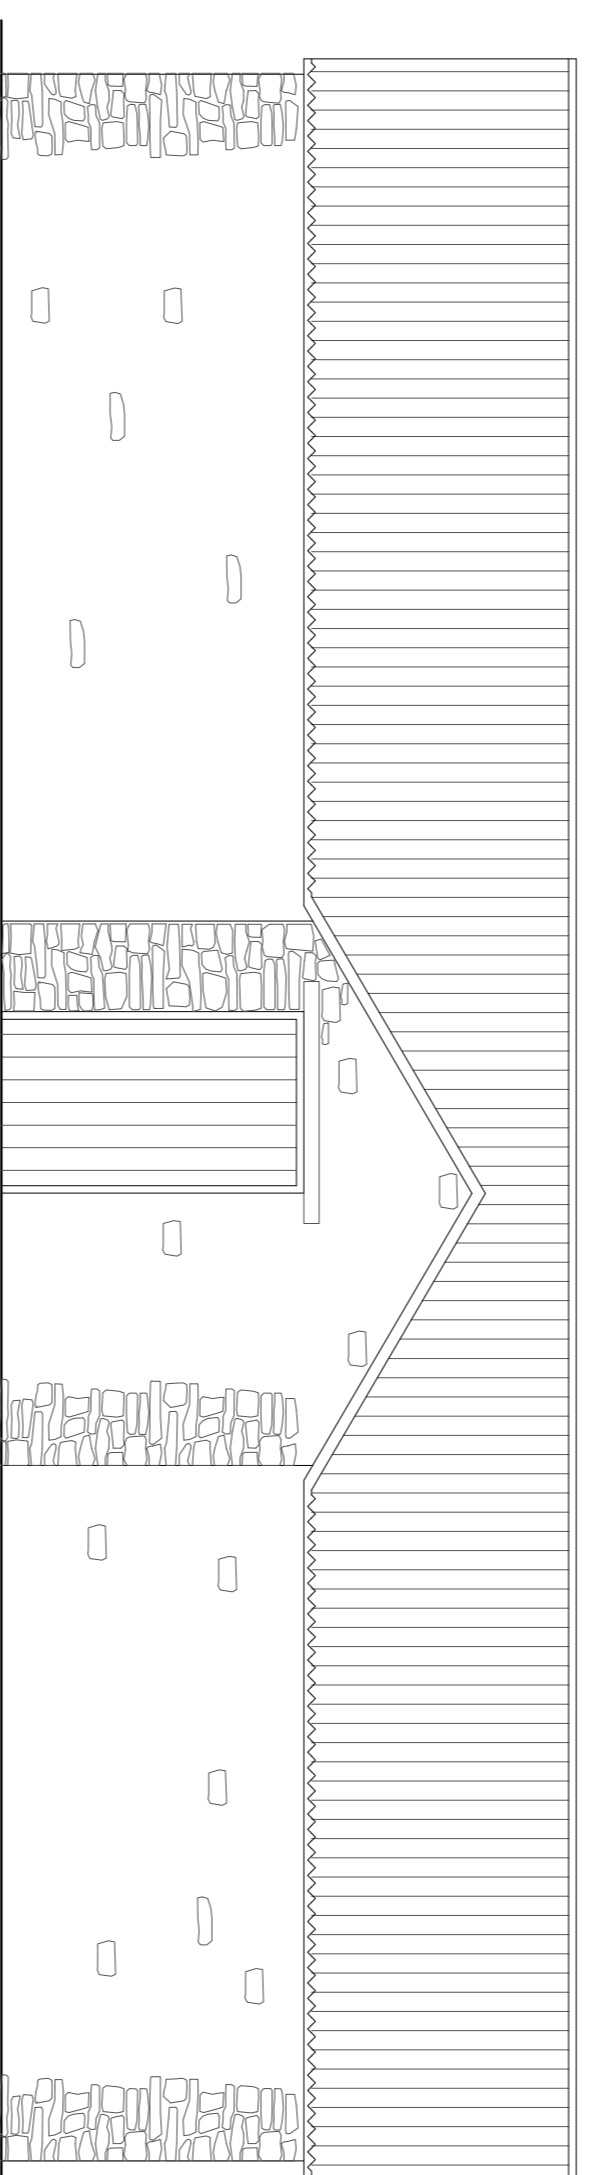

NORTH ELEVATION

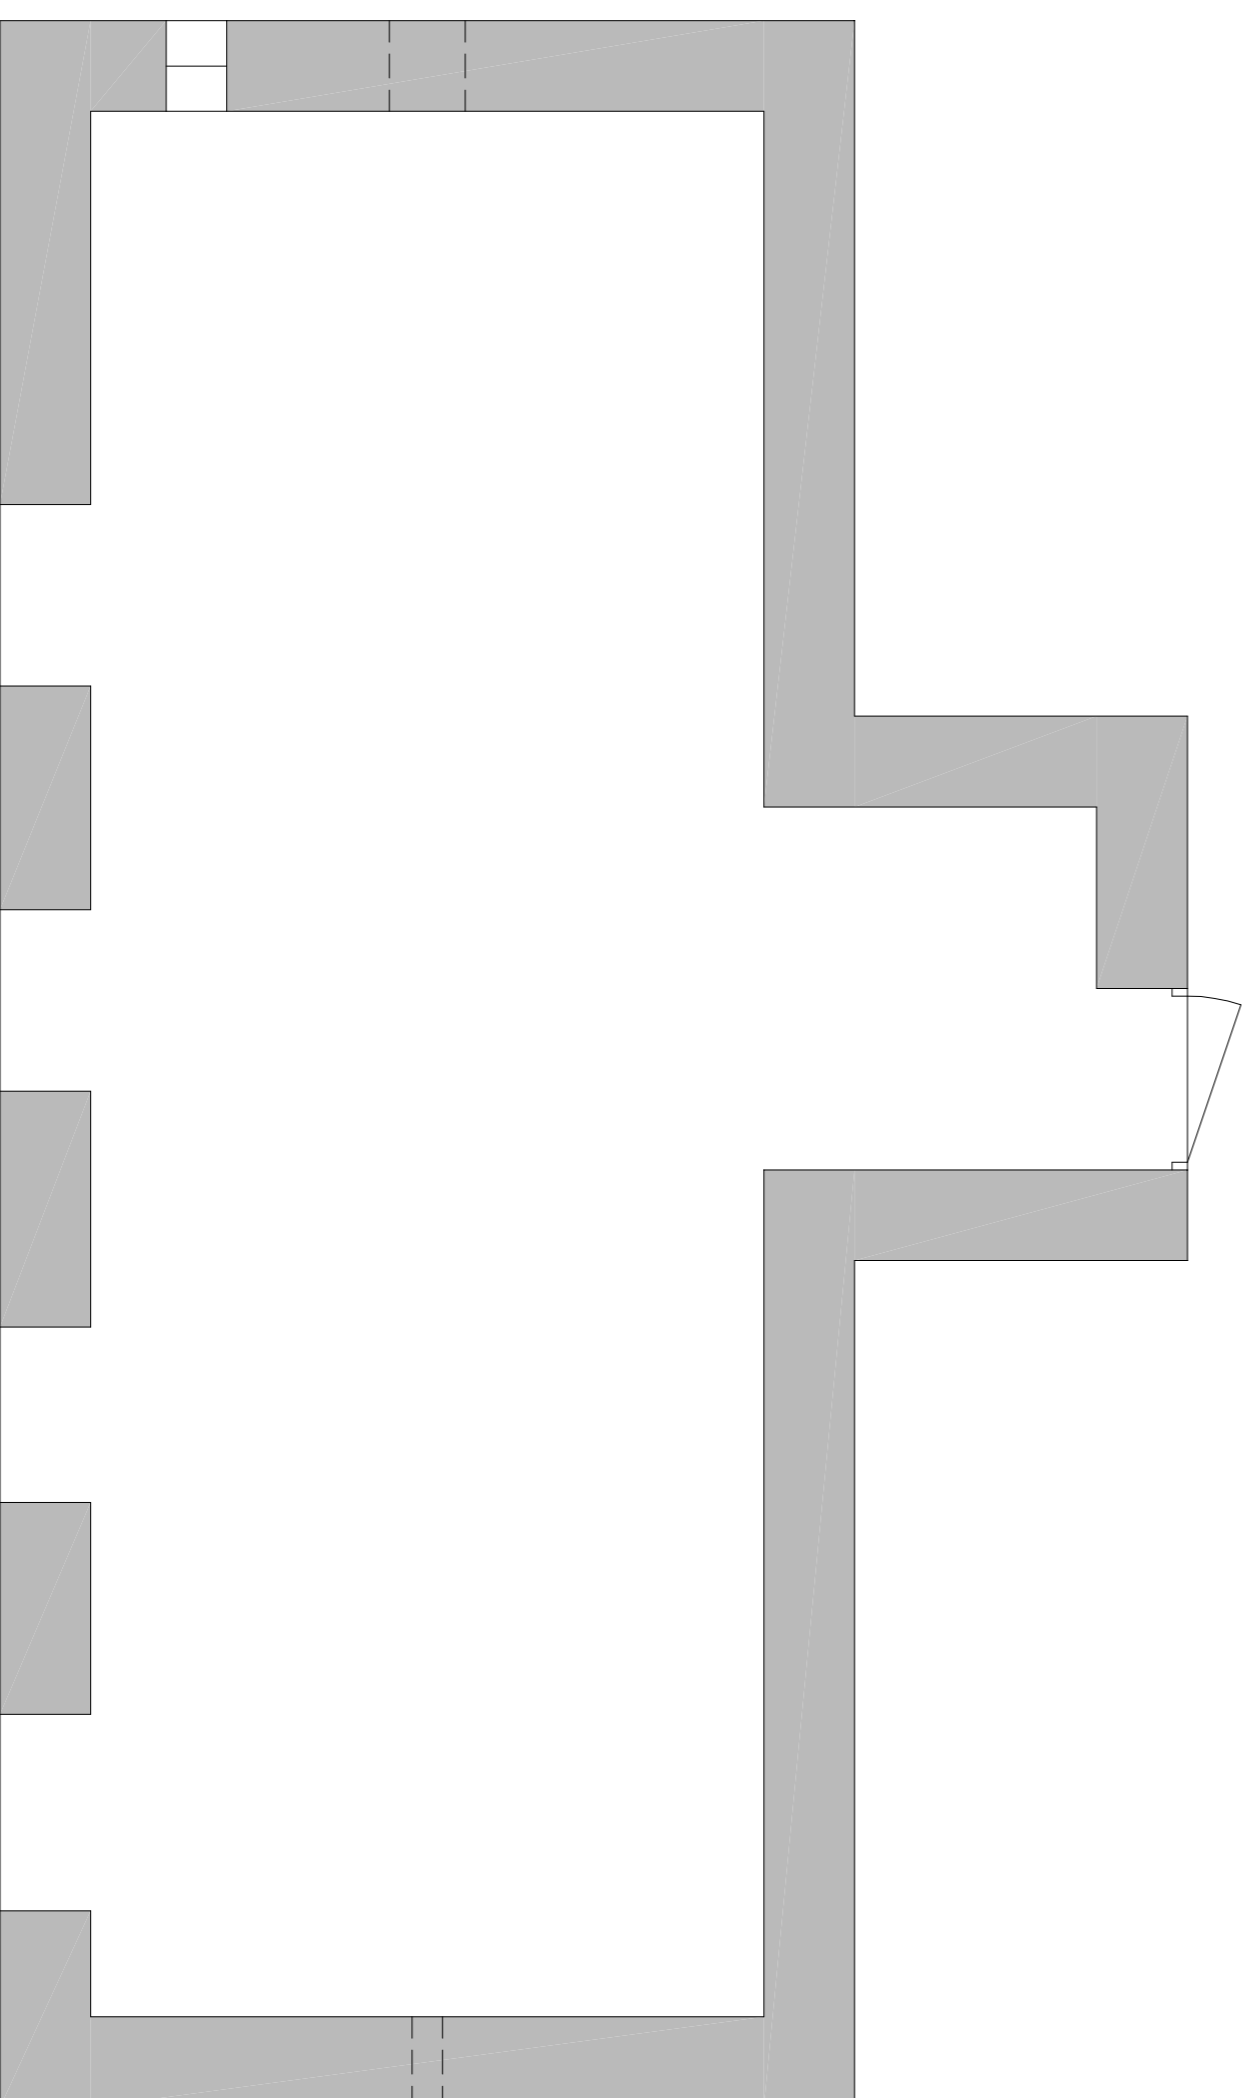

PLAN

Rev.	Date	Revision Details



Fisher German LLP, The Estates Office
 Normon Court, Ashby de la Zouch
 Leicestershire, LE65 2UZ
 Fax: 01530 413896 Tel: 01530 412821
 e-mail: ashby@fishergerman.co.uk

Client:	MR R COLES
Project:	PROPOSED TRACK LAND AT HOME FARM WIGINGTON
Title:	EXISTING BARN

Scale:	1:50 (A1), 1:100 (A3)
Date:	JULY 2017
Drawn:	KS Checked: SN
Dwg No.:	114052-004

THIS DRAWING IS PROTECTED BY COPYRIGHT. IT IS NOT TO BE REPRODUCED OR
 ANY FORM OR BY ANY MEANS, IN ANY MANNER, WITHOUT THE WRITTEN
 PERMISSION OF FISHER GERMAN LIMITED. FISHER GERMAN LIMITED IS
 REGISTERED IN ENGLAND BY NAME AND WALES, REGISTERED NUMBER: 07754.
 AUTHORISED UNDER THE COMPANIES ACT 2006. COMPANY NUMBER: 1411111.
 VAT: 254 589 123. NUMBER OF SHARES: 1000000.