



General Notes:
 1. This drawing is to be read in conjunction with other consultants drawings
 2. Check site conditions prior to commencement of work
 3. Discrepancies must be reported directly to the Architect
 4. Do not scale off drawing, use figured dimensions only
 5. This drawing may be issued in colour, and may be a non-standard paper size




- KEY:**
- Existing Walls
 - Proposed Walls
 - Pitched Roof
 - Flat Roof
 - Glazing
 - Demolitions

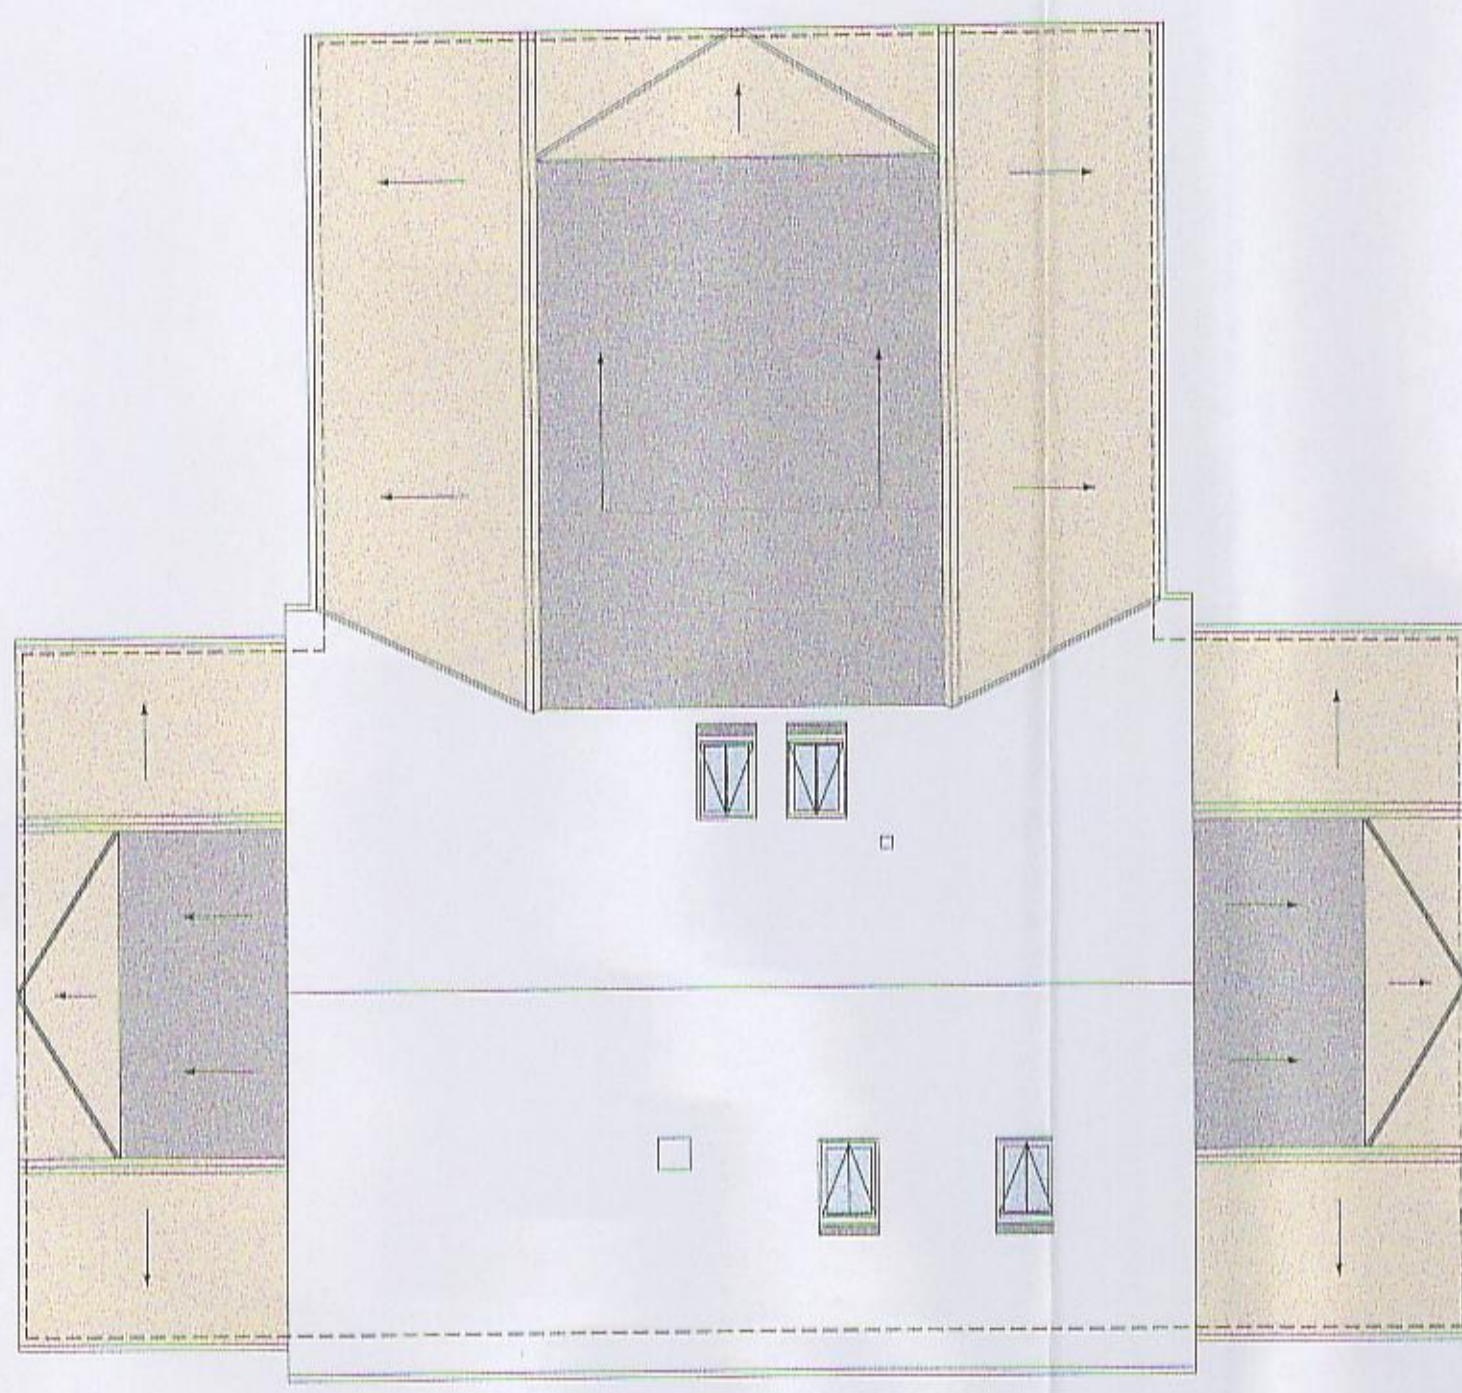


ROOF PLAN

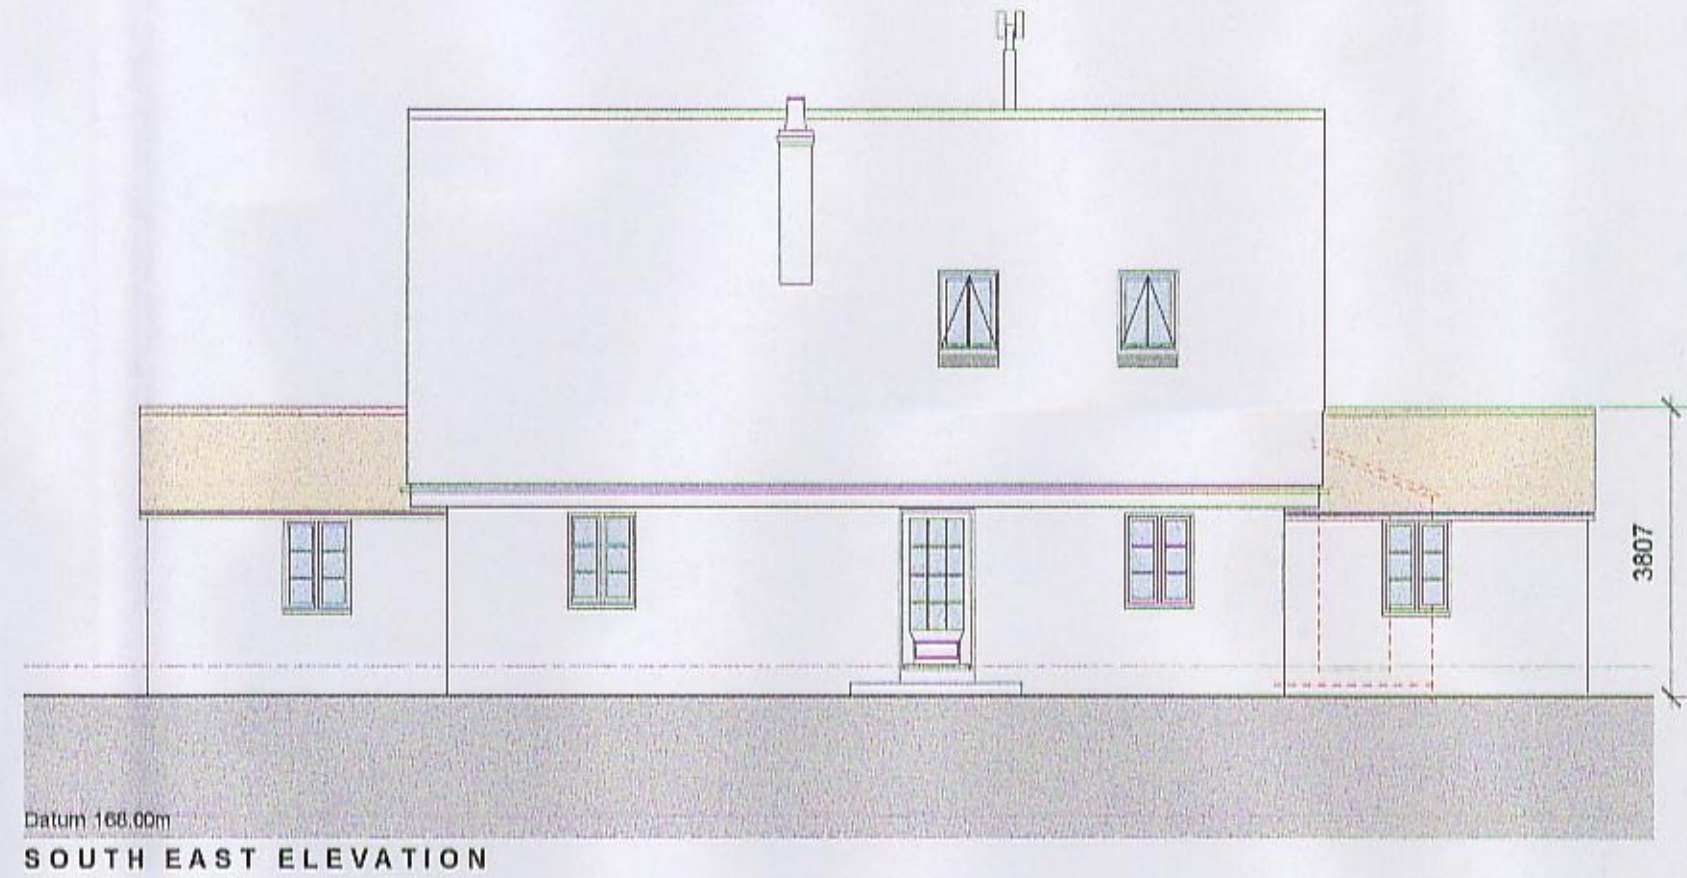

SOUTH EAST ELEVATION

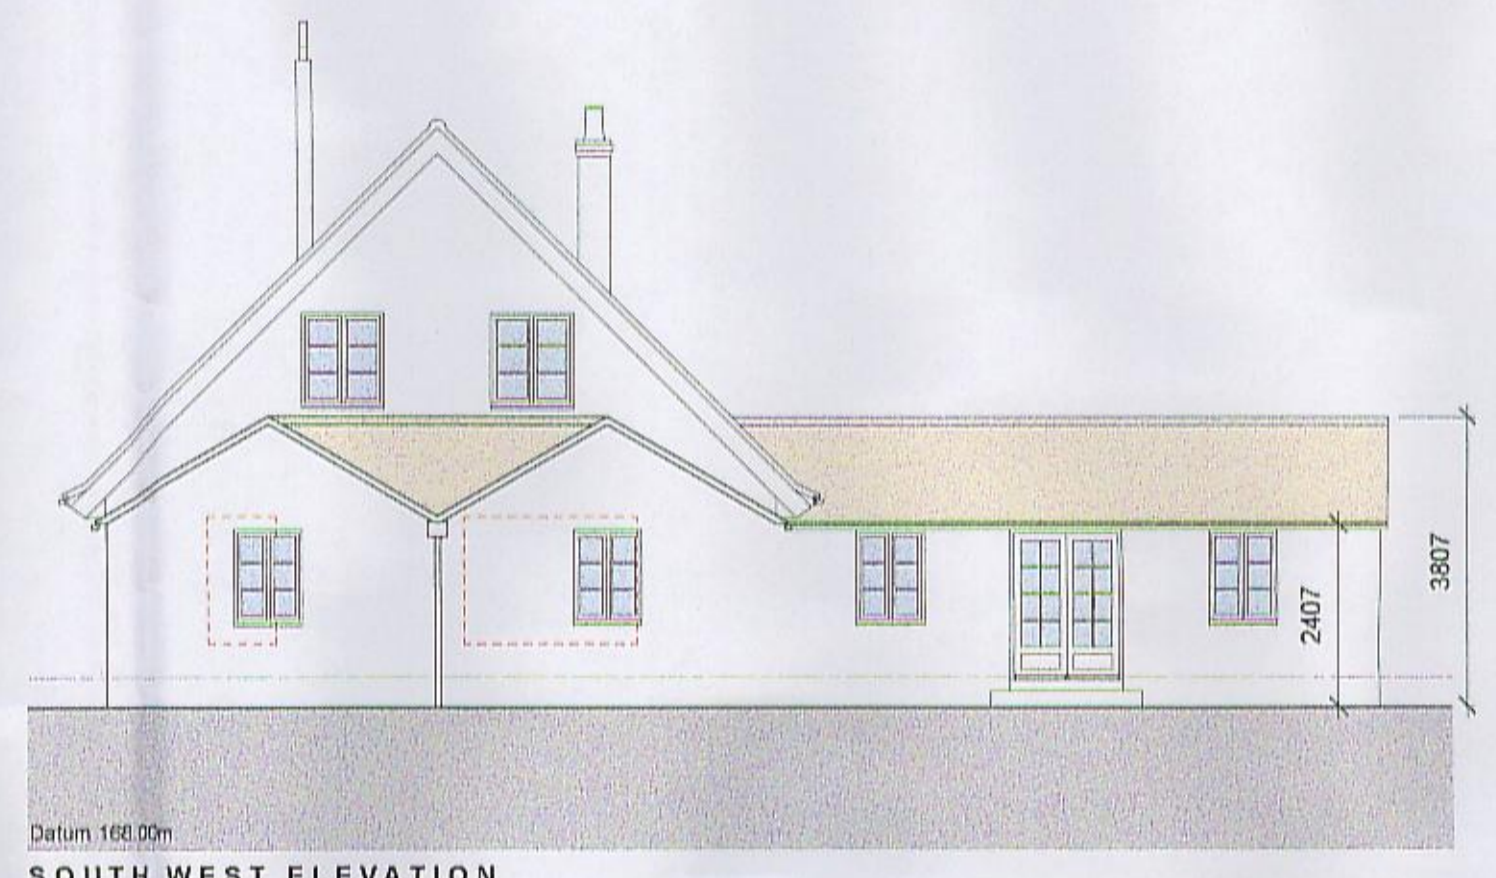


SOUTH WEST ELEVATION

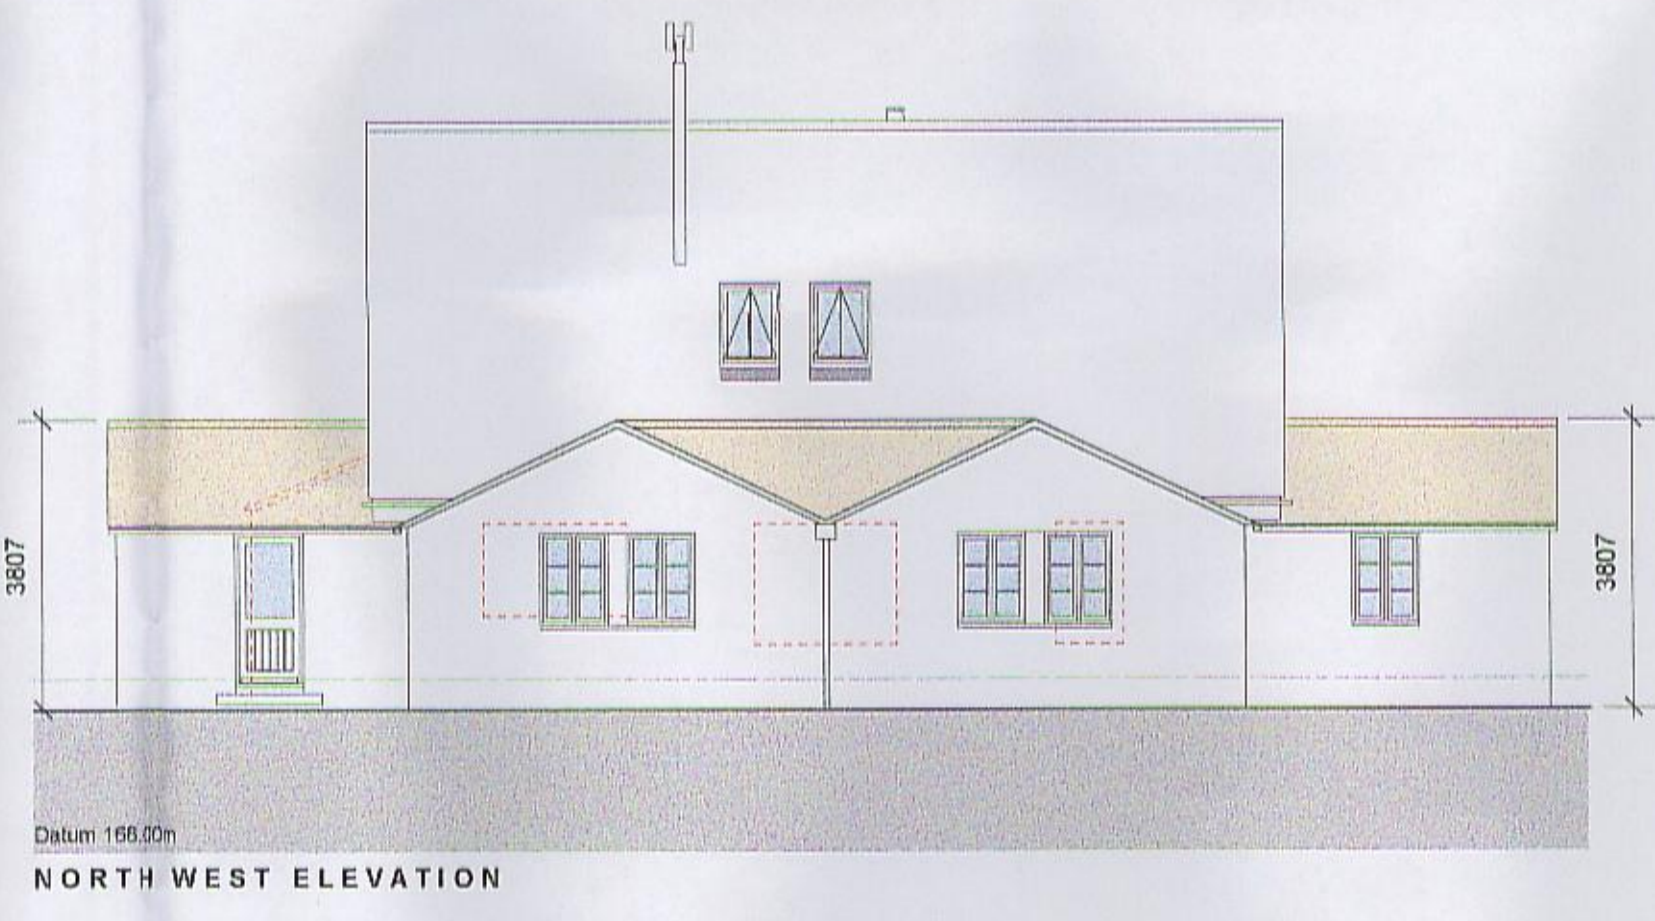

NORTH WEST ELEVATION



NORTH EAST ELEVATION

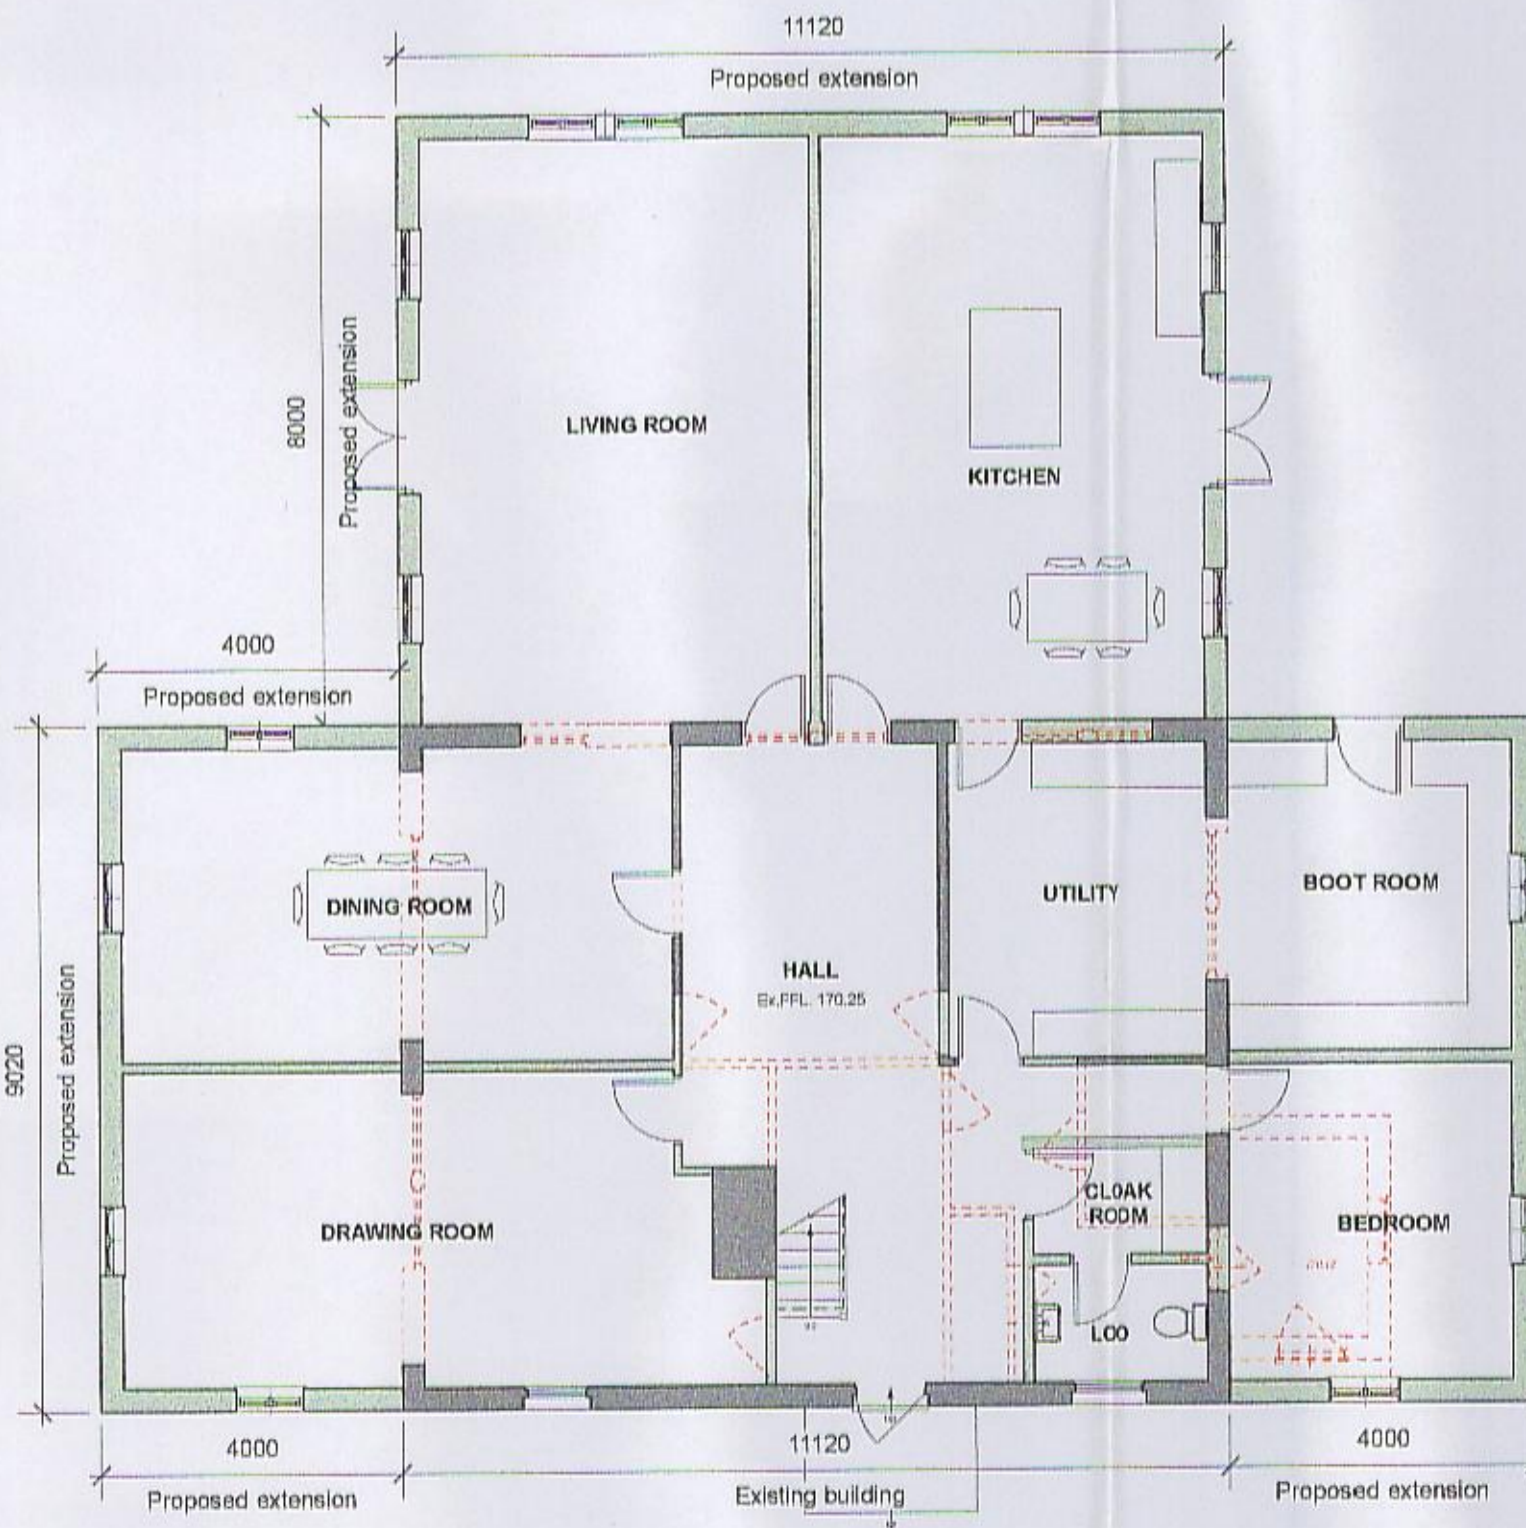

GROUND FLOOR PLAN

17/00259/HPA

Rev	Date	Notes	Drawn
A	19.01.17	Issued for consent	NQ

Scale 1:100 @ A1
 0 5m
 0 15ft

QA Serial Number

YIANGOU
 YIANGOU ARCHITECTS

Dyer House, 3 Dyer Street
 Cirencester, Glouce, GL7 2PP
 +44(0)1295 888 150
 e architecture@yiangou.com
 www.yiangou.com

Client	Mr & Mrs. Besteman
Project Address	Muddle Barn Farm, Sibford Gower, Oxon, OX15 5RY
Project Description	Permitted Development Scheme
Drawing Title	Proposed site and rear extensions to existing dwelling
Drawing No.	1759_079