




INTERNAL ELEVATION 1
SCALE 1:100

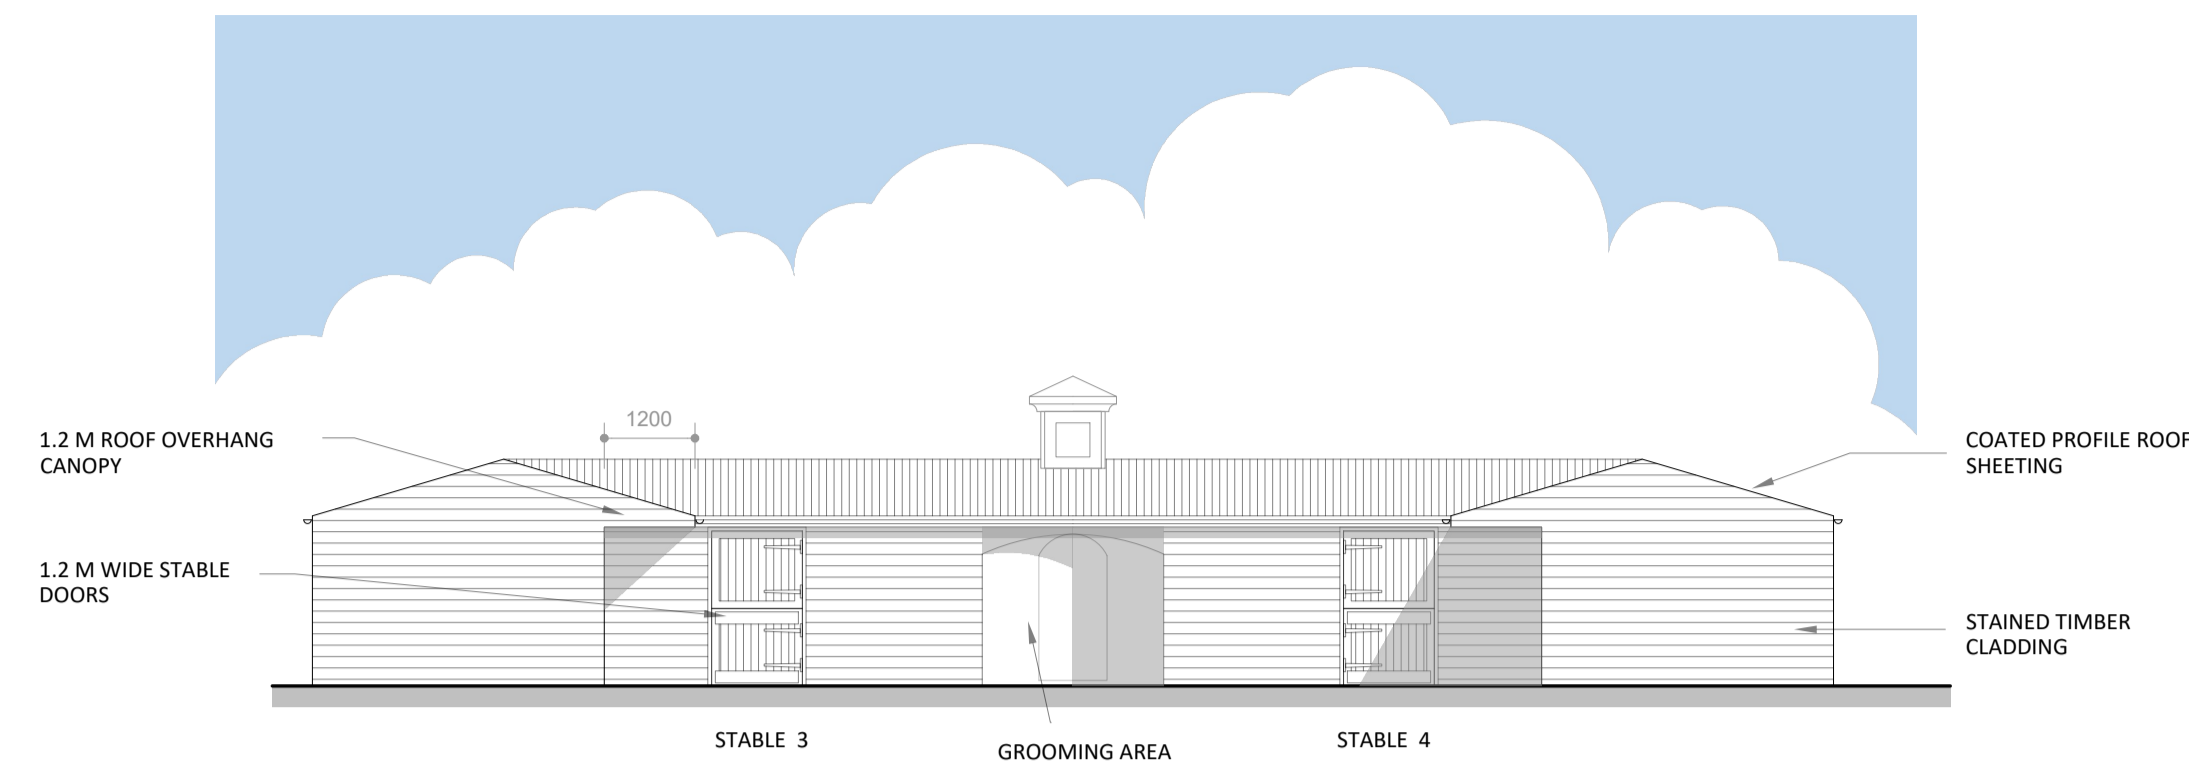


FRONT ELEVATION
SCALE 1:100

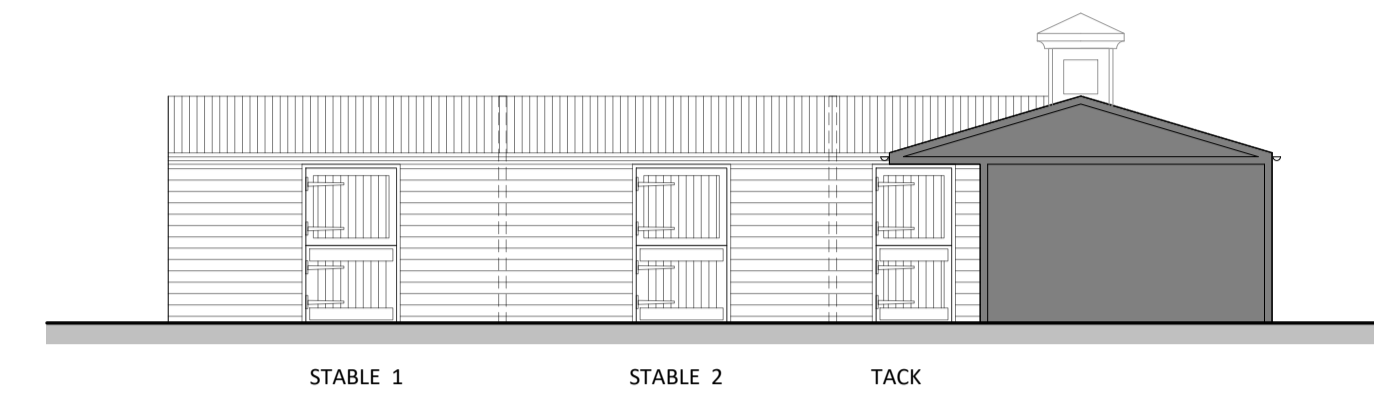


INTERNAL ELEVATION 2
SCALE 1:100

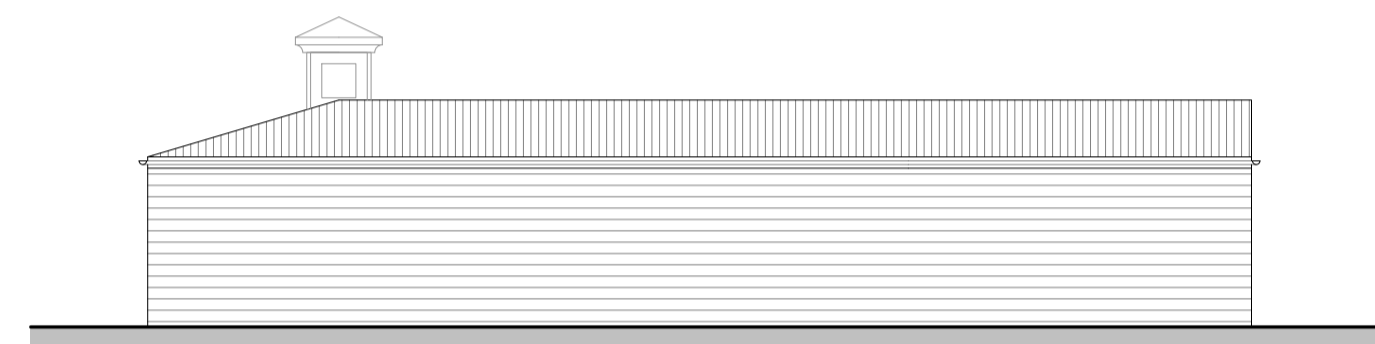


SIDE ELEVATION
SCALE 1:100

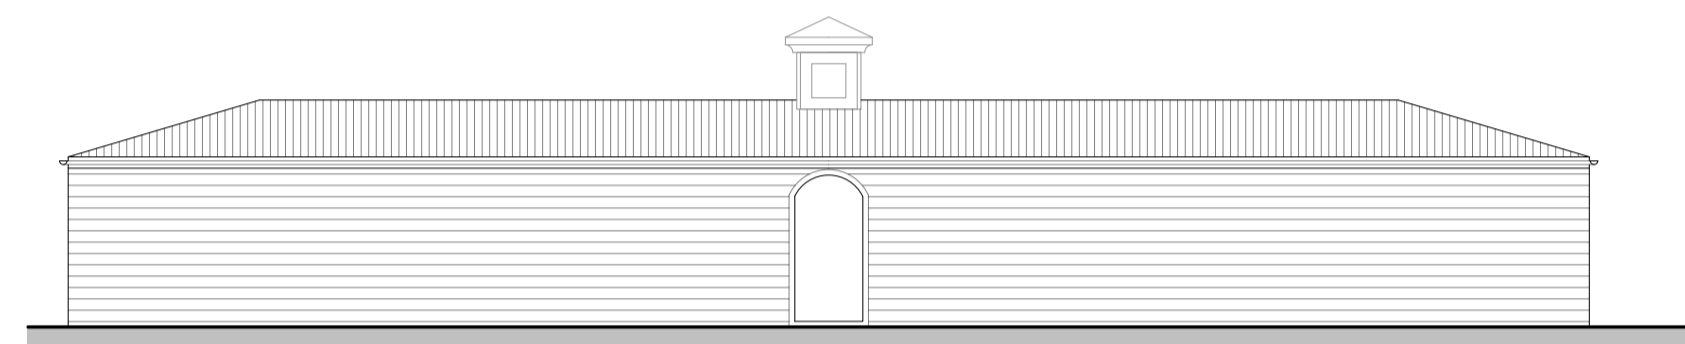


REAR ELEVATION
SCALE 1:100

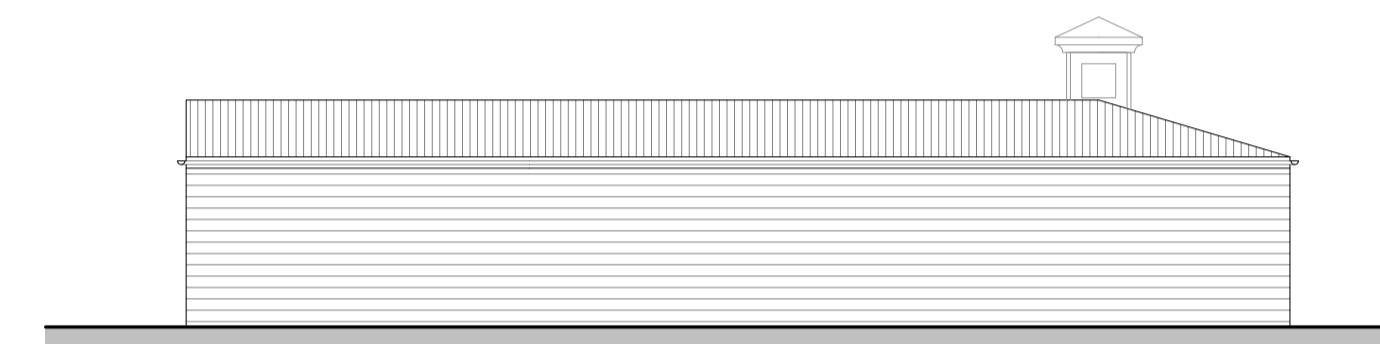

SIDE ELEVATION
SCALE 1:100

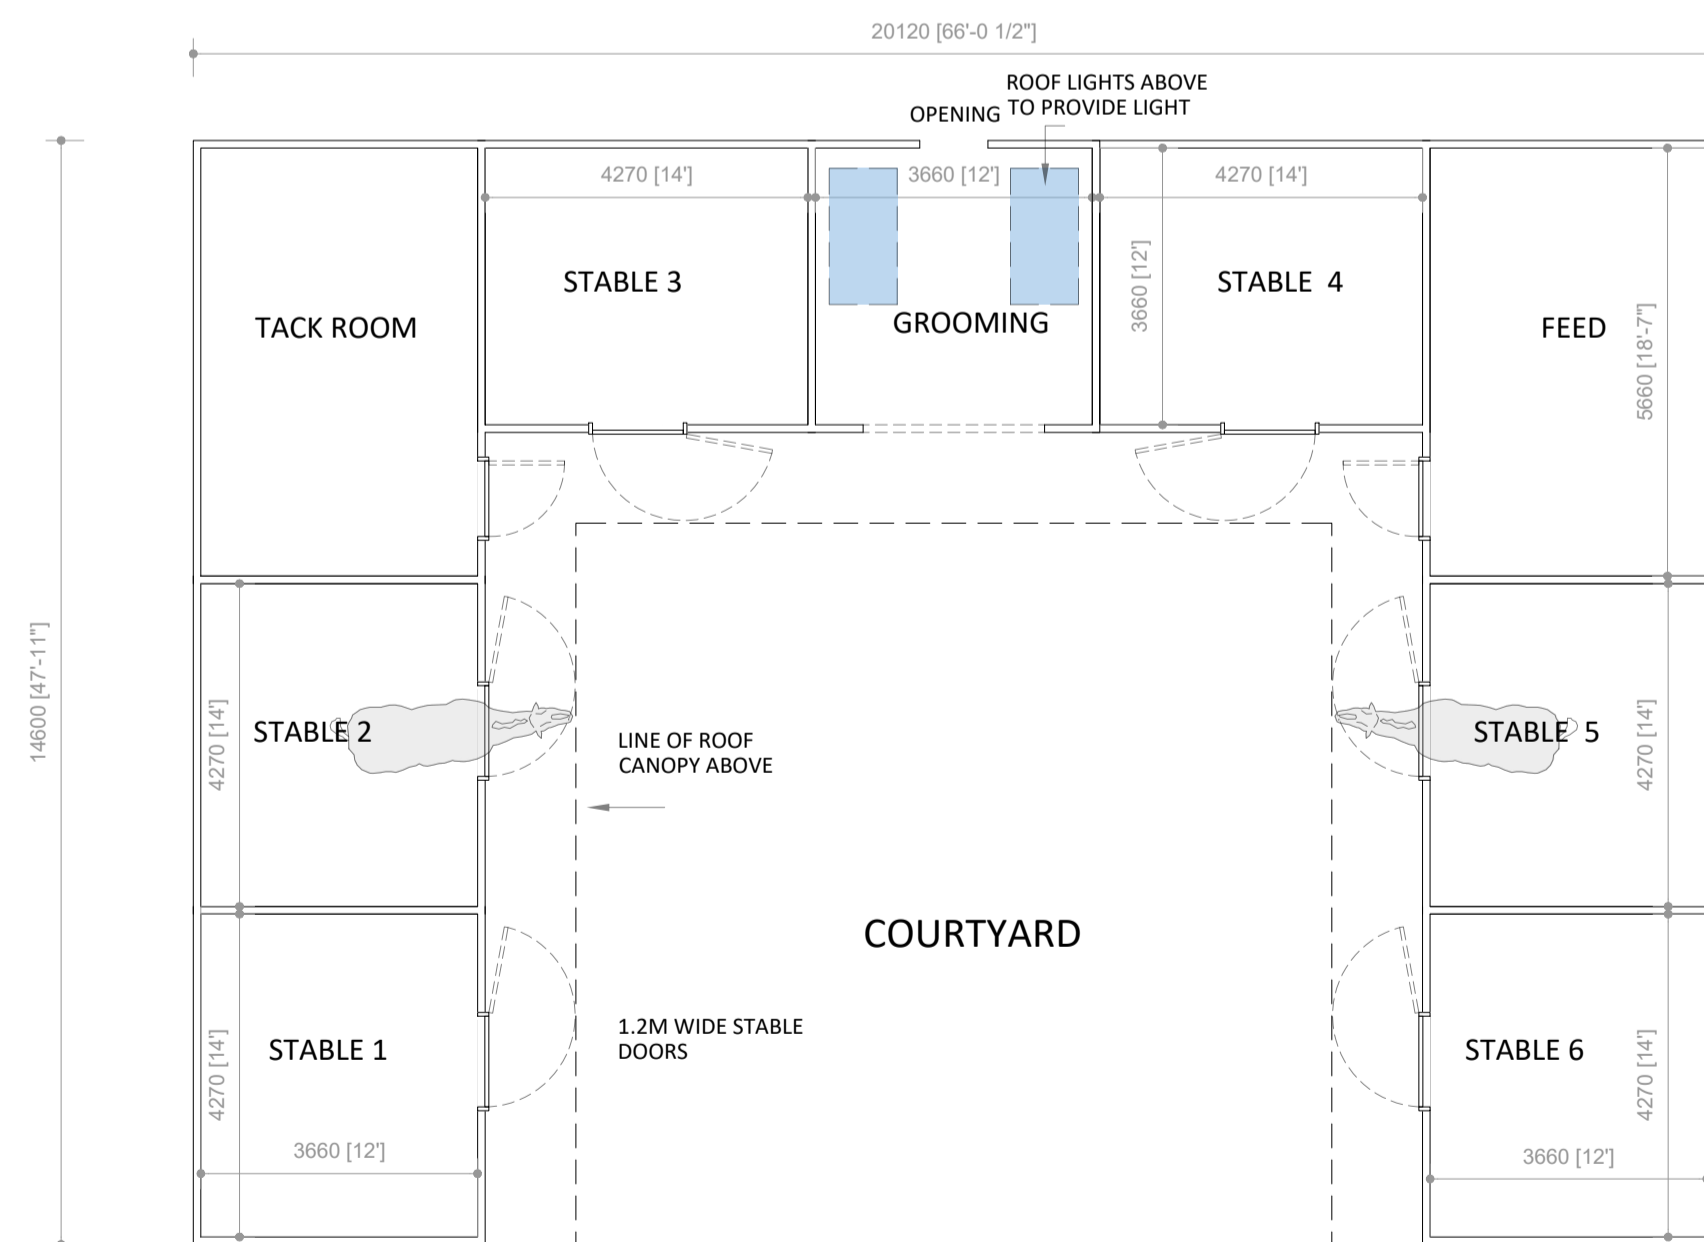

FLOOR PLAN
SCALE 1:100

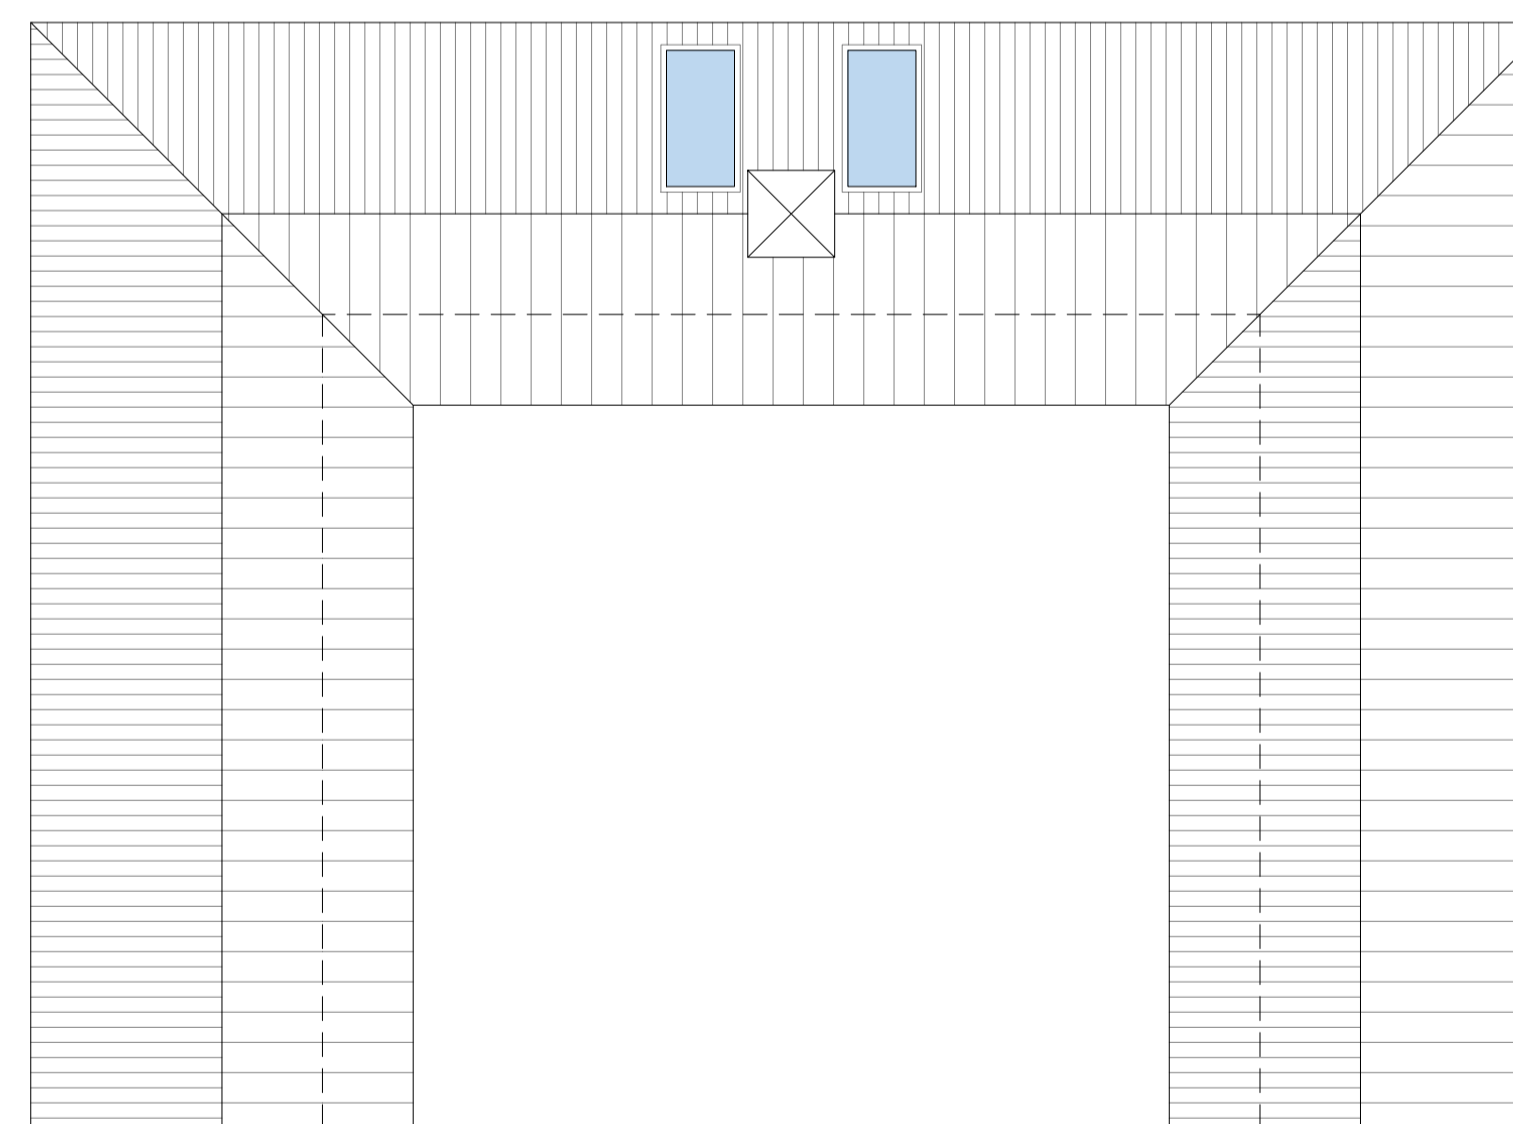

ROOF PLAN
SCALE 1:100

PROPOSED STABLES