




FRONT ELEVATION
SCALE 1:100

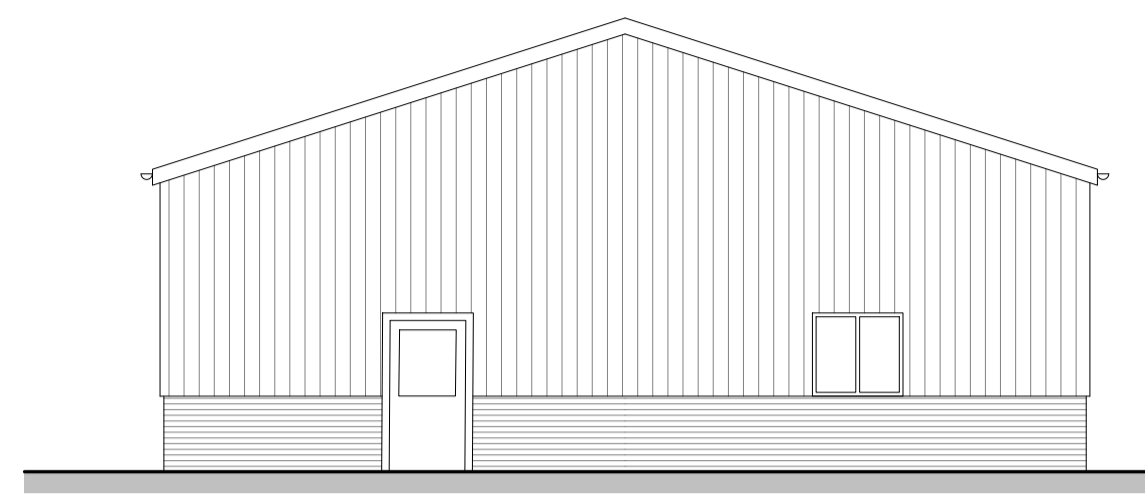


SIDE ELEVATION
SCALE 1:100

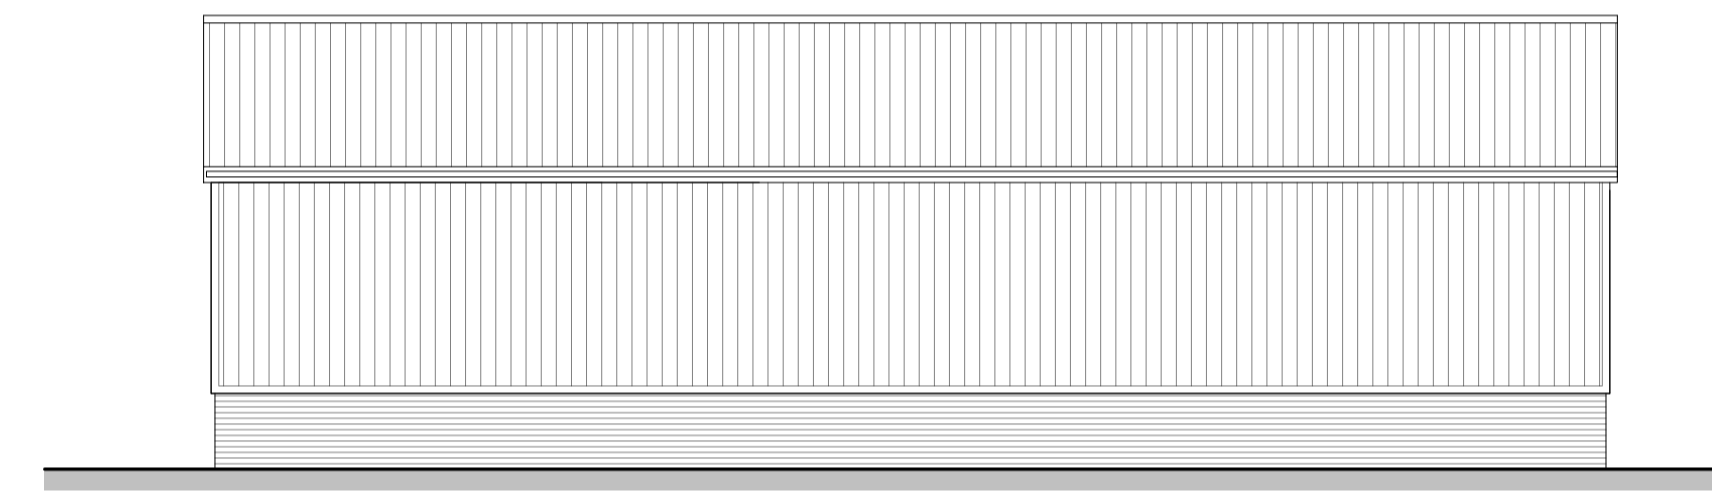


REAR ELEVATION
SCALE 1:100

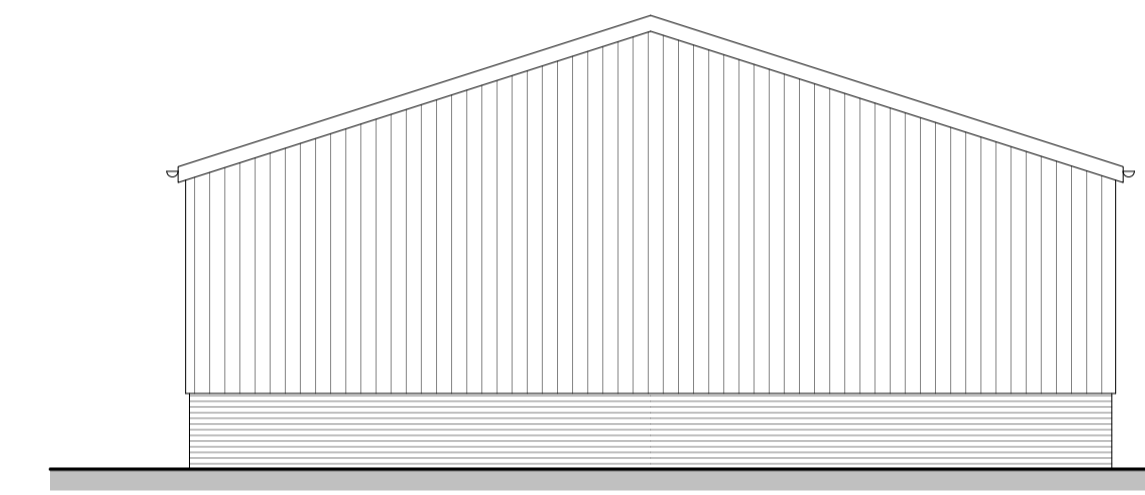

SIDE ELEVATION
SCALE 1:100

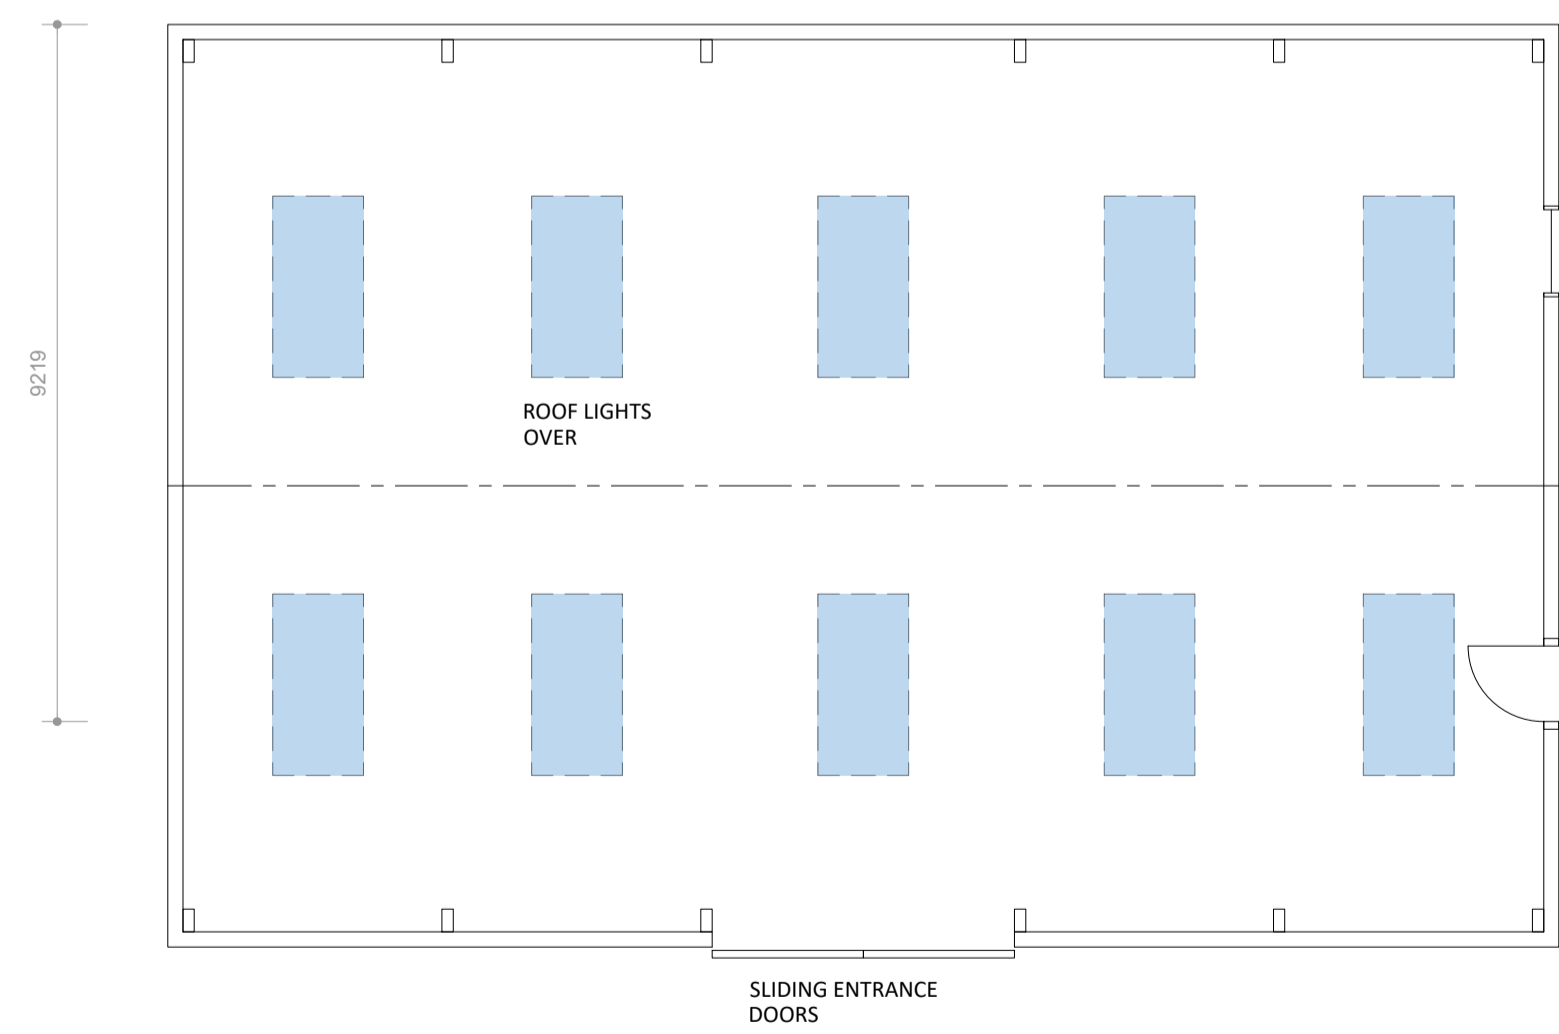

PLAN
SCALE 1:100

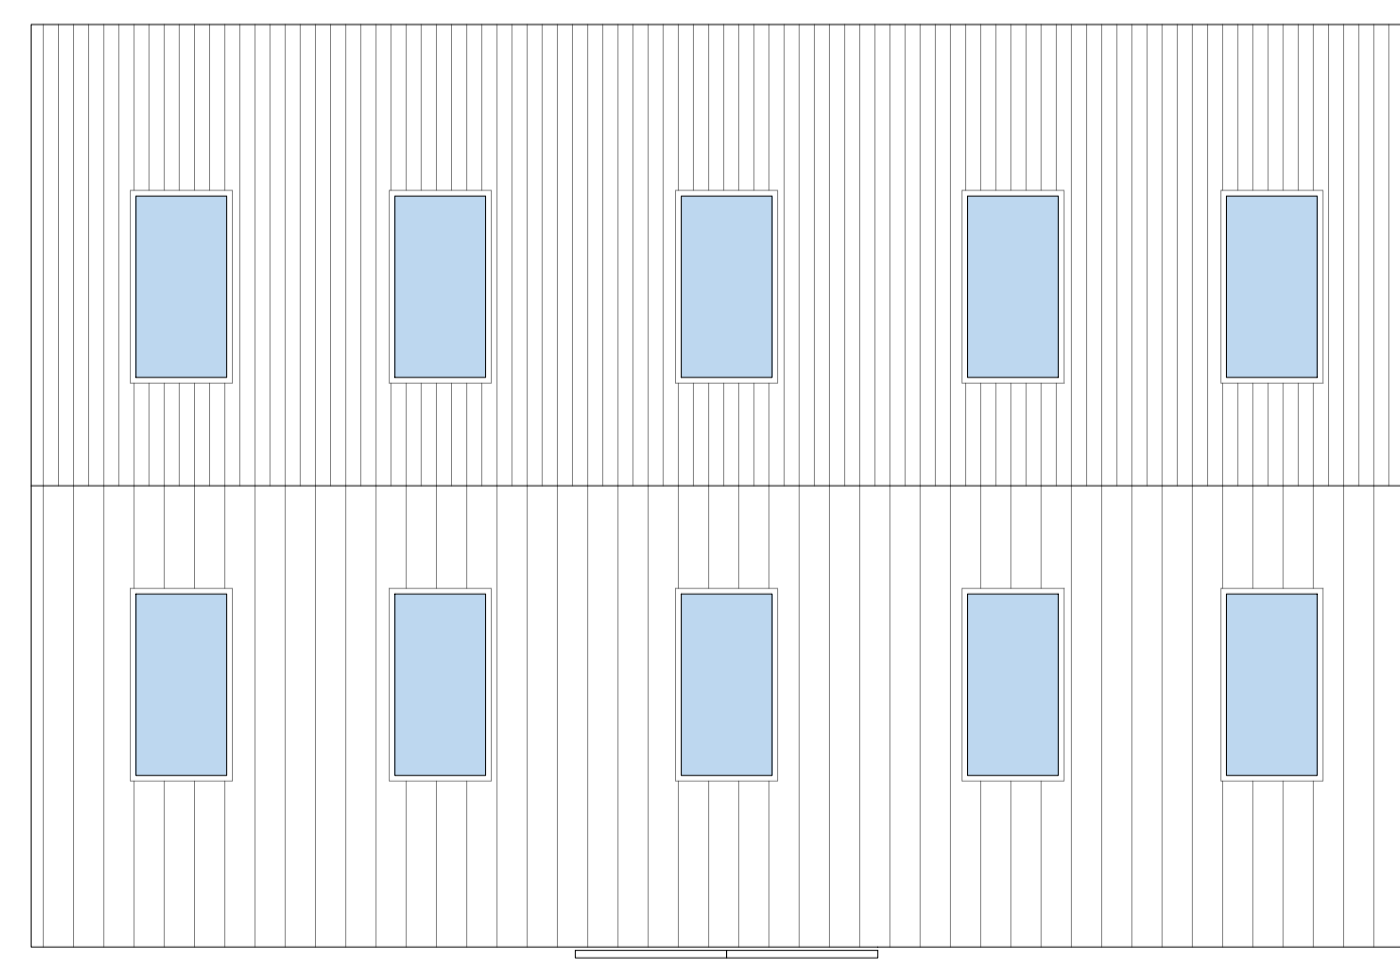

ROOF PLAN
SCALE 1:100

PROPOSED STORAGE BARN



CREATION DESIGN
ARCHITECTURAL SERVICES

44 Harpenden Avenue, Virginia Water, Surrey GU25 4RD
T: 01344 430444, E: admin@creationdesign.biz

REV	DATE	DESCRIPTION	DRAWING TITLE	PROJECT NO.	DRAWING NO.	REV
			Proposed Storage Barn	P18-077	02	-
CLIENT		MRS K. MACDONALD				
PROJECT		ADDERBURY HILL BARN				
		MILTON ROAD				
		ADDERBURY, OXON				
		OX17 3HN				
SIZE		A1	ISSUE DATE	10-Sep-18	SCALE	1:100
STATUS		Planning				