
 


© Crown copyright and database rights 2018 OS 100056409
 Reproduction in whole or in part is prohibited
 without the permission of Ordnance Survey

EXISTING SITE PLAN
 SCALE 1:2500

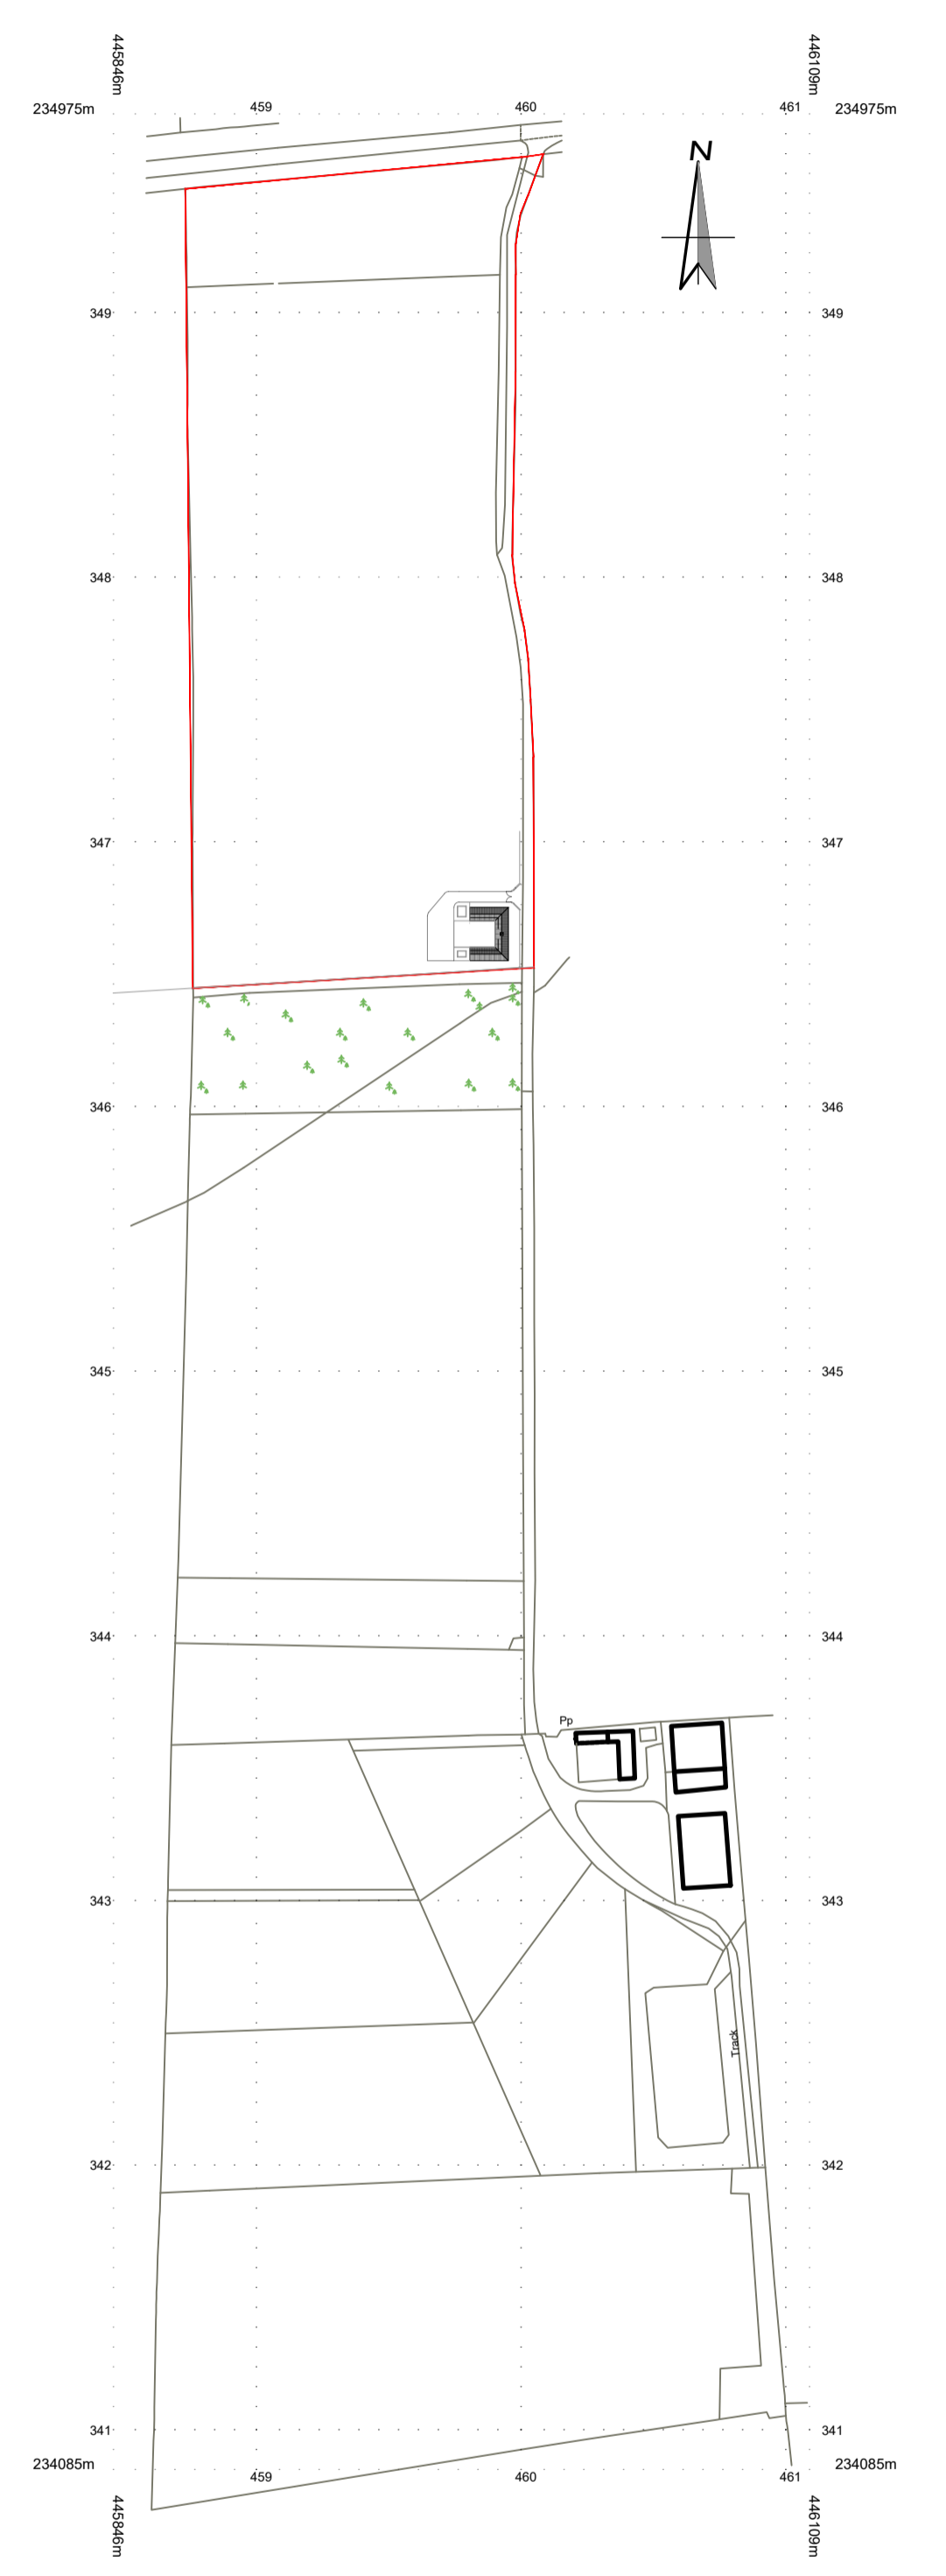

© Crown copyright and database rights 2018 OS 100056409
 Reproduction in whole or in part is prohibited
 without the permission of Ordnance Survey

PROPOSED SITE PLAN
 SCALE 1:2500



PROPOSED BLOCK PLAN
 SCALE 1:500

REV	DATE	DESCRIPTION
B	04.01.19	STORAGE BARN & FENCING REMOVED
A	13.12.18	STORAGE BARN REDUCED IN SIZE & REPOSITIONED; BOUNDARY WALL REPLACED WITH A FENCE

CLIENT MRS K. MACDONALD
 PROJECT ADDERBURY HILL BARN
 ADDERBURY, OXON
 OX17 3HN

DRAWING TITLE Site & Block Plans
 SIZE A1
 ISSUE DATE 4Jun-19

PROJECT NO. P18-077
 DRAWING NO. 01
 STATUS PLANNING
 REV B

CREATION DESIGN ARCHITECTURAL SERVICES
 44 Harpsford Avenue, Virginia Water, Surrey, GU25 4RD
 T: 01344 430444, E: admin@creationdesign.biz