




EXISTING SITE PLAN
SCALE 1:2500

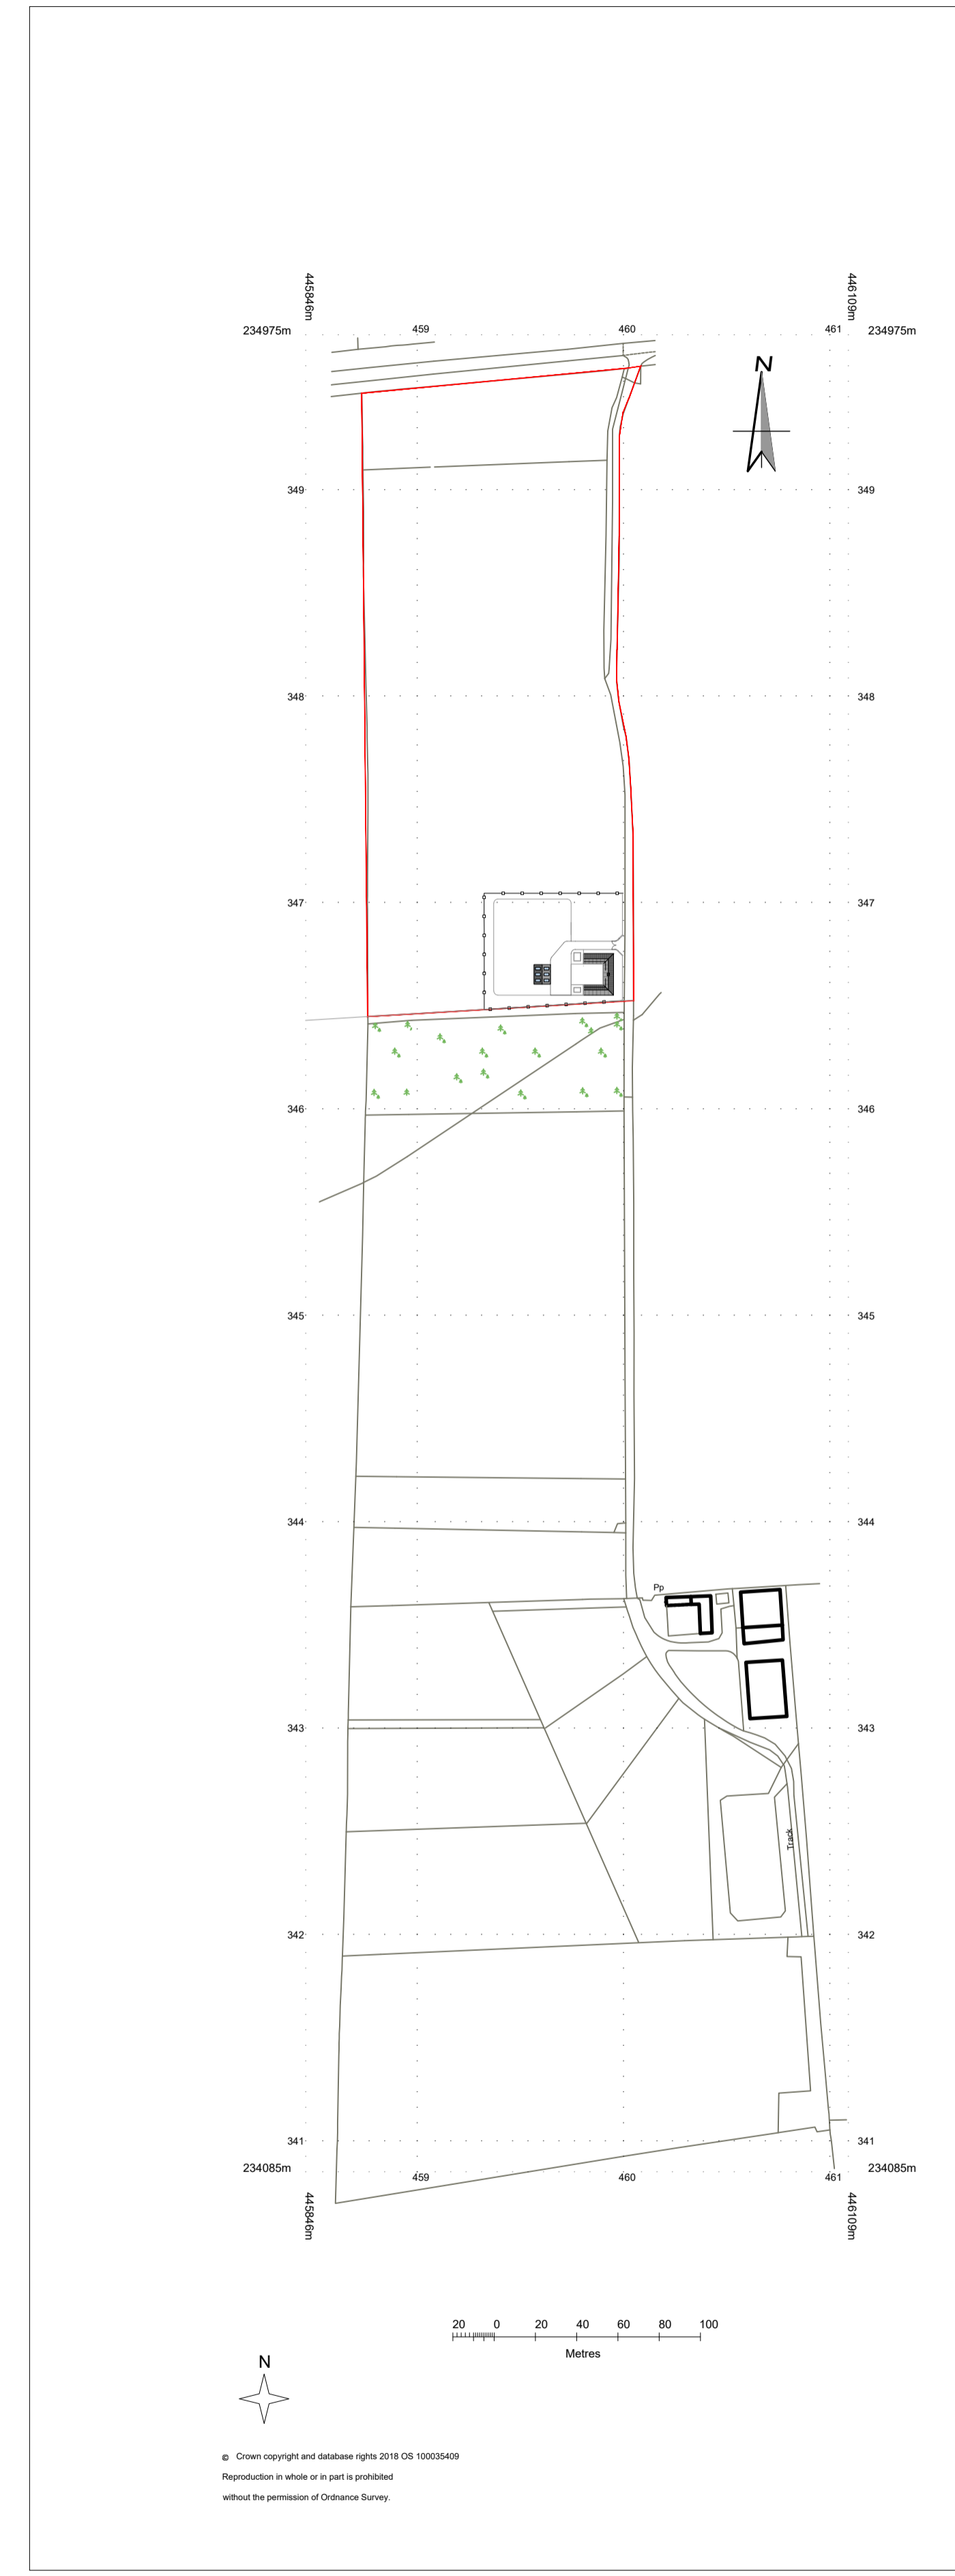

PROPOSED SITE PLAN
SCALE 1:2500

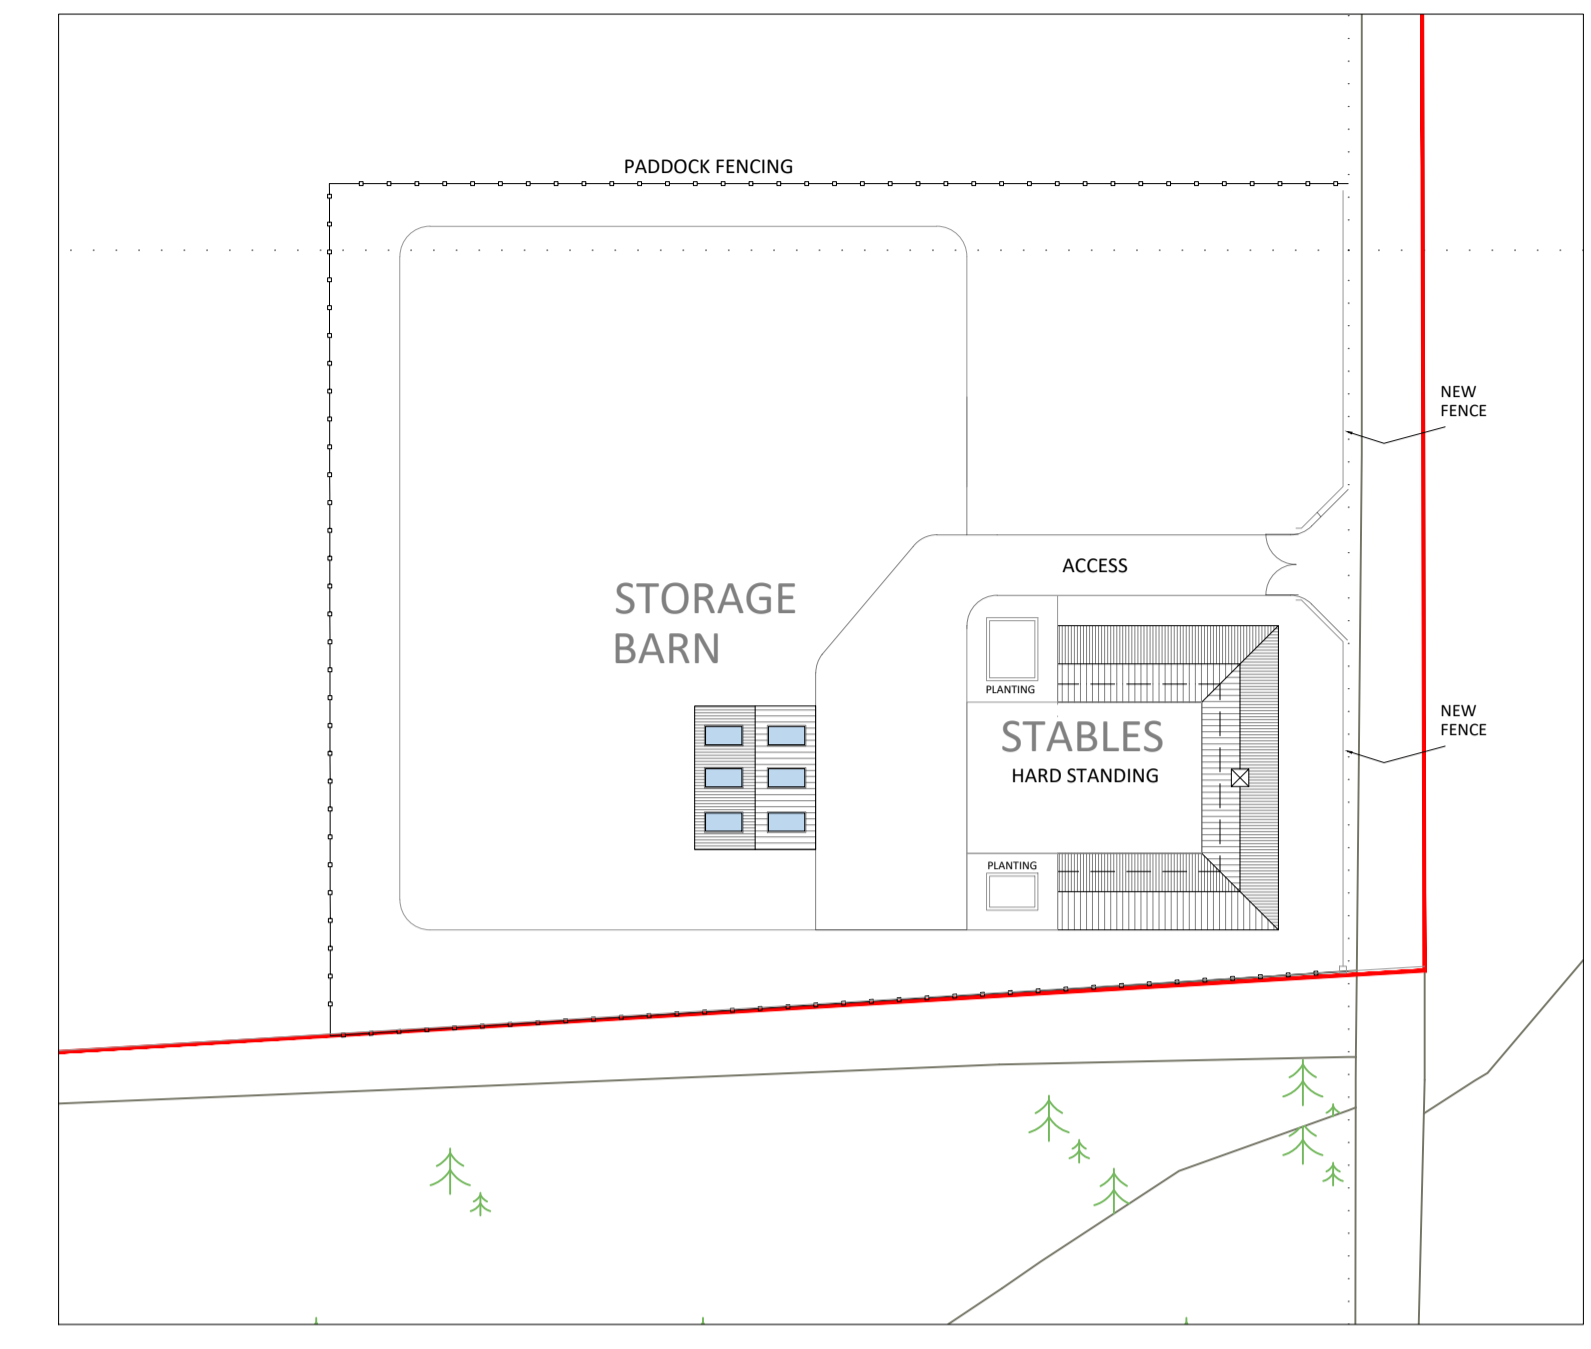

PROPOSED BLOCK PLAN
SCALE 1:500

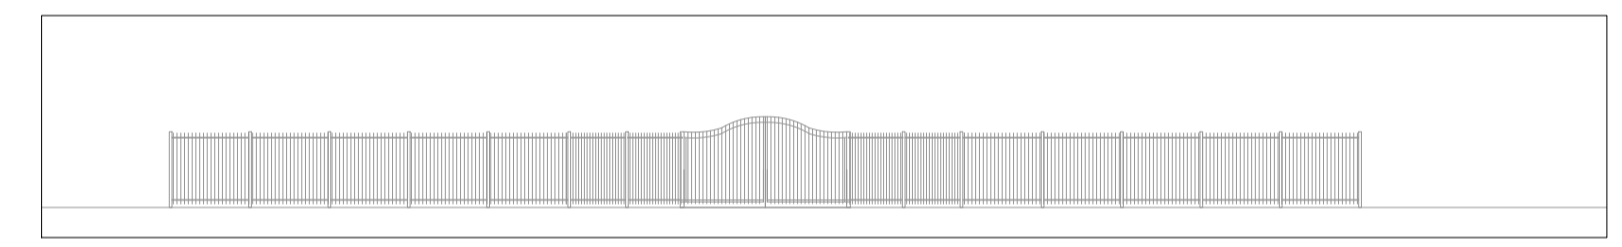

PROPOSED NEW FENCE TO FRONTAGE
SCALE 1:200

<p>13.12.18 STORAGE BARN REDUCED IN SIZE & REPOSITIONED. BOUNDARY WALL REPLACED WITH A FENCE</p>			
<p>CLIENT MRS K. MACDONALD PROJECT ADDERBURY HILL BARN MILTON ROAD ADDERBURY, OXON OX17 3HN</p>	<p>DRAWING TITLE Site & Block Plans SIZE A1</p>	<p>PROJECT NO. P18-077</p>	<p>DRAWING NO. 01</p>
<p>ISSUE DATE 13-Dec-18</p>	<p>SCALE 1:500, 1:2500</p>	<p>STATUS PLANNING</p>	<p>REV A</p>
<p><small>© COPYRIGHT Creation Design Ltd Registered in England No. 8240522. THE COPYRIGHT & THE CONTENT OF THIS DRAWING IS OWNED BY CREATION DESIGN LTD & CANNOT BE REPRODUCED PHYSICALLY OR ELECTRONICALLY WITHOUT PERMISSION</small></p>			