




FRONT ELEVATION  
SCALE 1:100

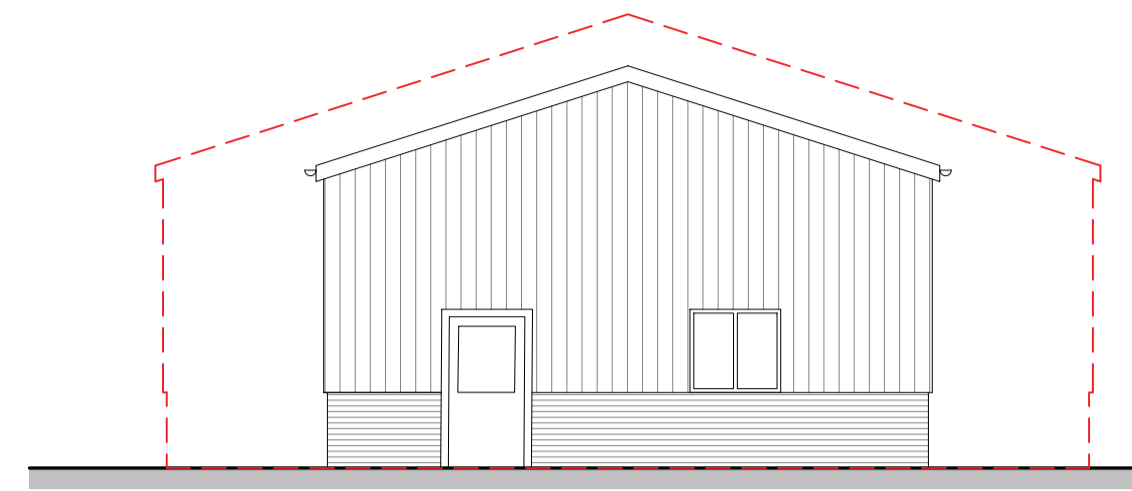


SIDE ELEVATION  
SCALE 1:100

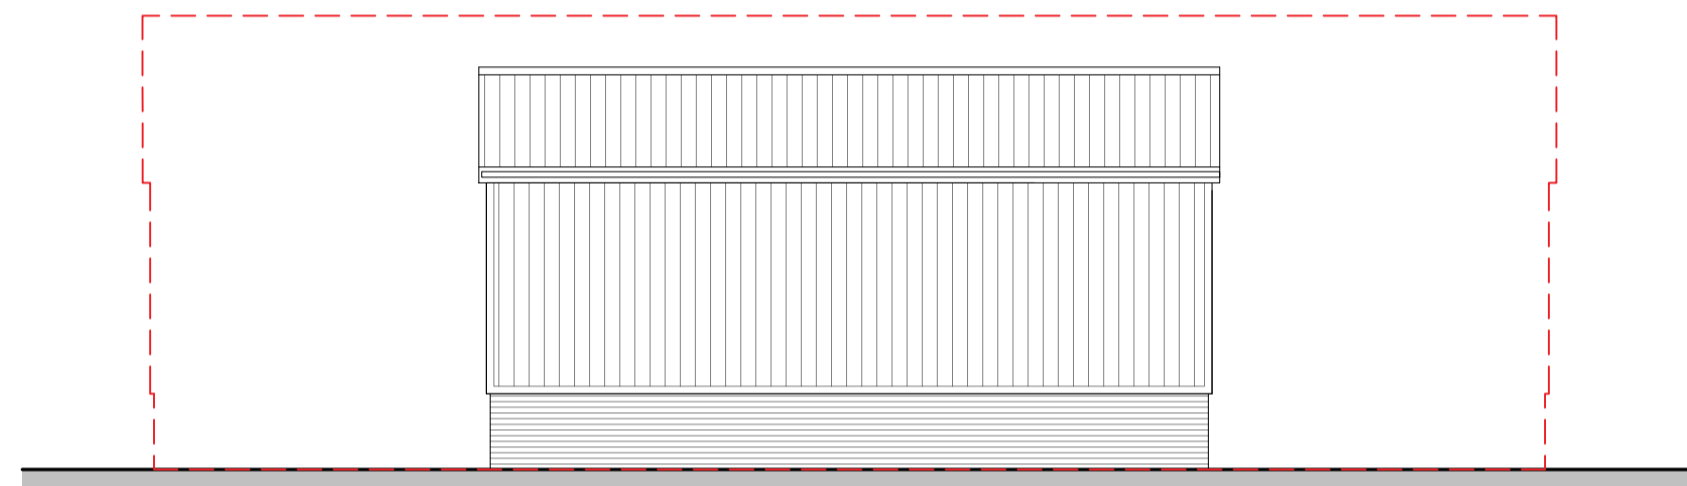


REAR ELEVATION  
SCALE 1:100

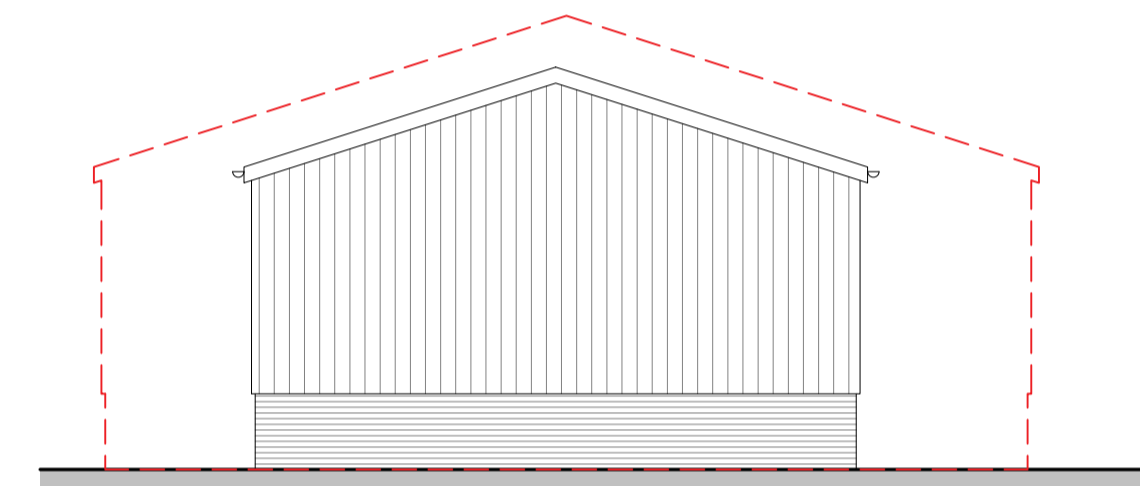

SIDE ELEVATION  
SCALE 1:100

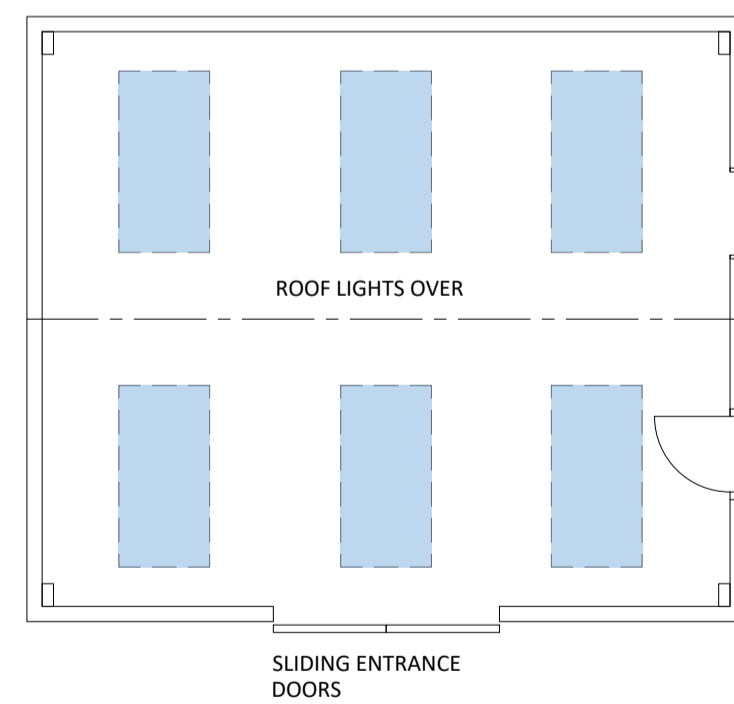

PLAN  
SCALE 1:100

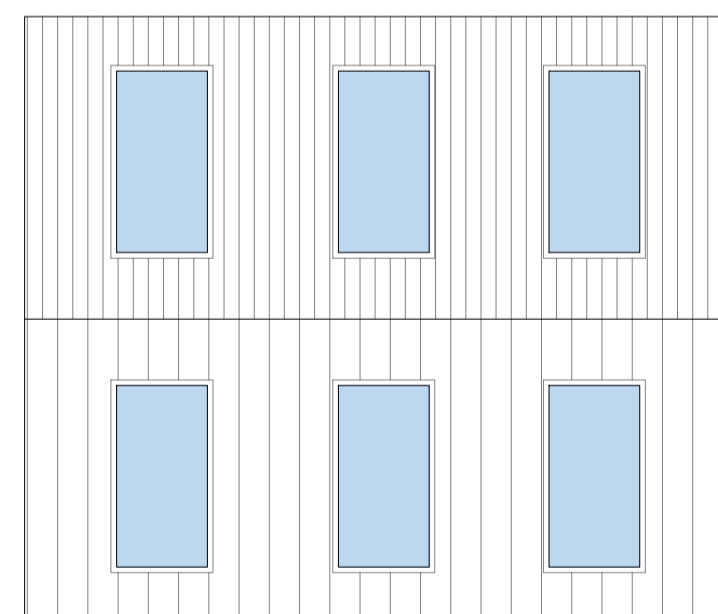

ROOF PLAN  
SCALE 1:100

# PROPOSED STORAGE BARN