



| rev | date | initials | revision | checked |
|-----|------------|----------|------------------------------------------|-------------------------------------|
| A | 17/07/2017 | SC | REVISION | <input type="checkbox"/> |
| B | 02/10/2017 | AJ | PLANNING REVISIONS | <input checked="" type="checkbox"/> |
| R1 | 09/04/18 | MB | ISSUED FOR REVIEW | <input type="checkbox"/> |
| R2 | 16/05/18 | MB | ISSUE FOR REVIEW LANTERN DETAIL ADDED | <input type="checkbox"/> |
| R3 | 23/05/18 | MB | ISSUE FOR REVIEW KIOSK DESIGN UPDATED | <input type="checkbox"/> |
| C1 | 29/08/18 | MB | CONSTRUCTION ISSUE | <input type="checkbox"/> |
| C2 | 08/11/18 | AJ | KIOSK WITH SASH WINDOWS | <input type="checkbox"/> |

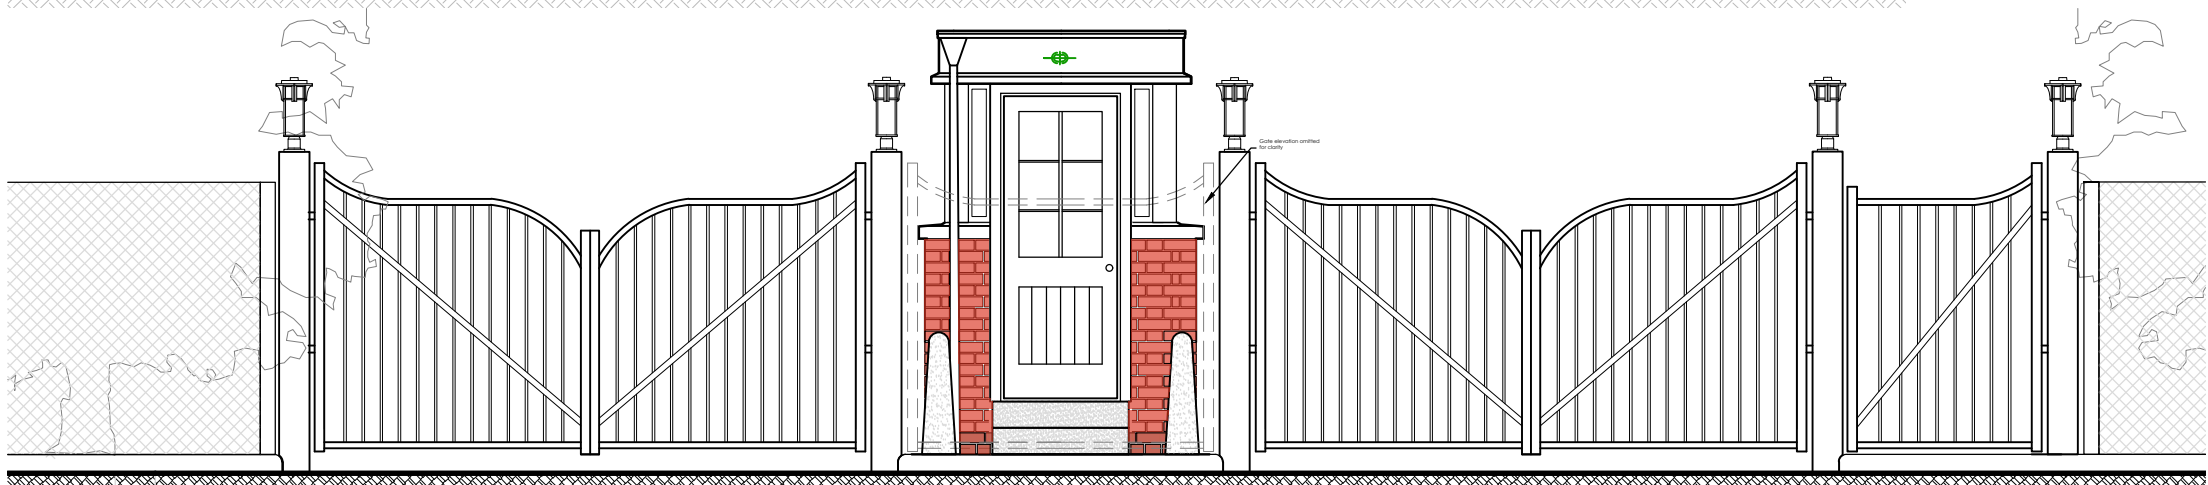


01 GATE HOUSE KIOSK WEST ELEVATION
1:50



02 GATE HOUSE KIOSK EAST ELEVATION
1:50

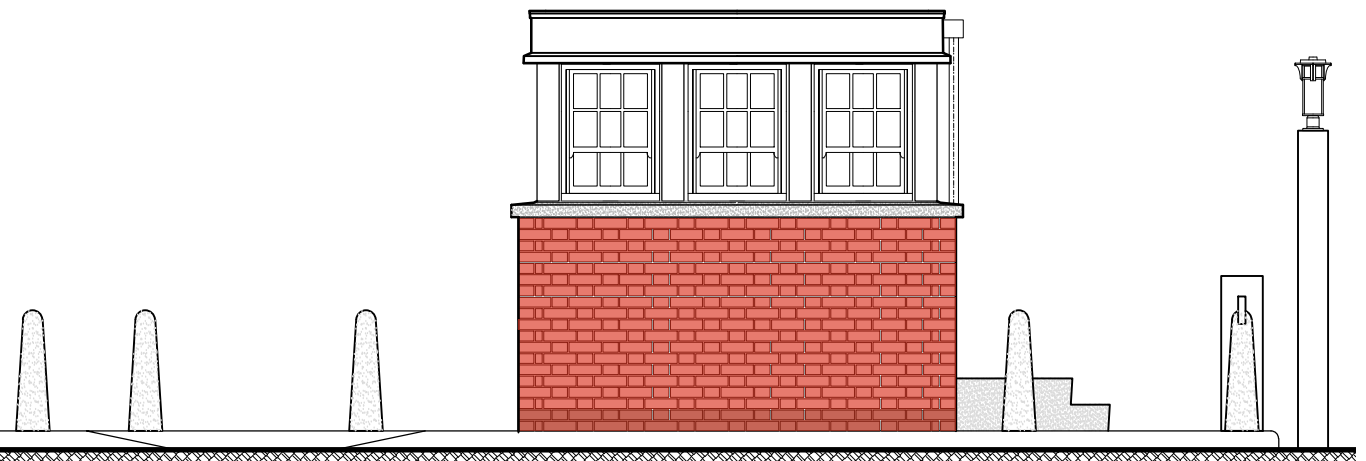

03 GATE HOUSE KIOSK SOUTH ELEVATION
1:50

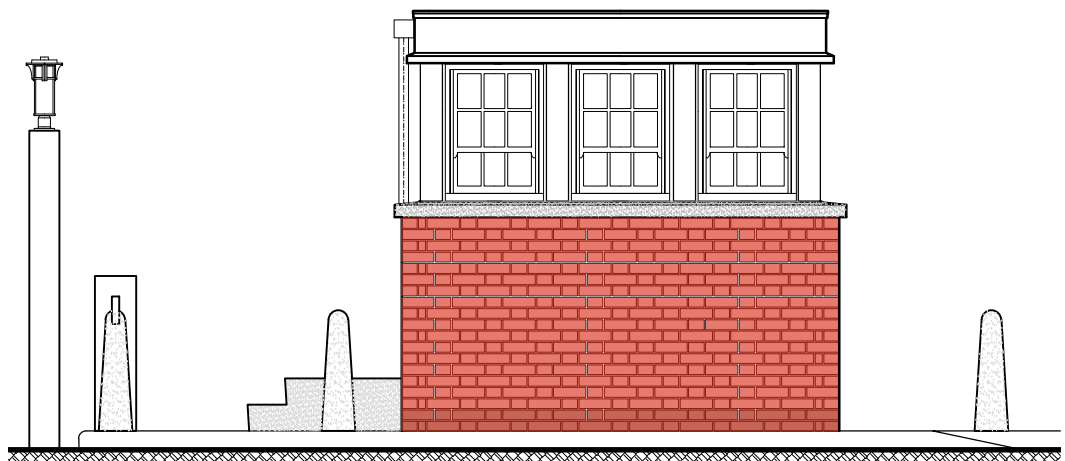

04 GATE HOUSE KIOSK NORTH ELEVATION
1:50

REVISED PLANNING

- Gate House Kiosk
Proposed Materials:
- Brick Walls in Flemish Bond
 - Traditional painted timber sash windows
 - Retro Style external lantern light fittings

Not a contract. All rights reserved. Copyright © 2017 Gaunt Francis Architects. All rights reserved. No part of this publication may be reproduced, stored in a retrieval system, or transmitted, in any form or by any means, electronic, mechanical, photocopying, recording, or by any information storage and retrieval system, without the prior written permission of Gaunt Francis Architects.

Client
Bicester Heritage

Project
Bicester Heritage
Bicester

Title
Gate House Kiosk Elevations

| Drawing No | Rev | Drawn | Date | Scale |
|-------------|-----|-------|------------|-----------|
| 12068 / 707 | C2 | MB | 23/01/2017 | 1:50 @ A3 |

GAUNT FRANCIS
Architects

Cardiff & London
Capital Tower | Greyfriars Road | Cardiff CF10 3AG | T: 029 2023 3993 | W: GauntFrancis.co.uk

GATE HOUSE KIOSK ELEVATIONS