

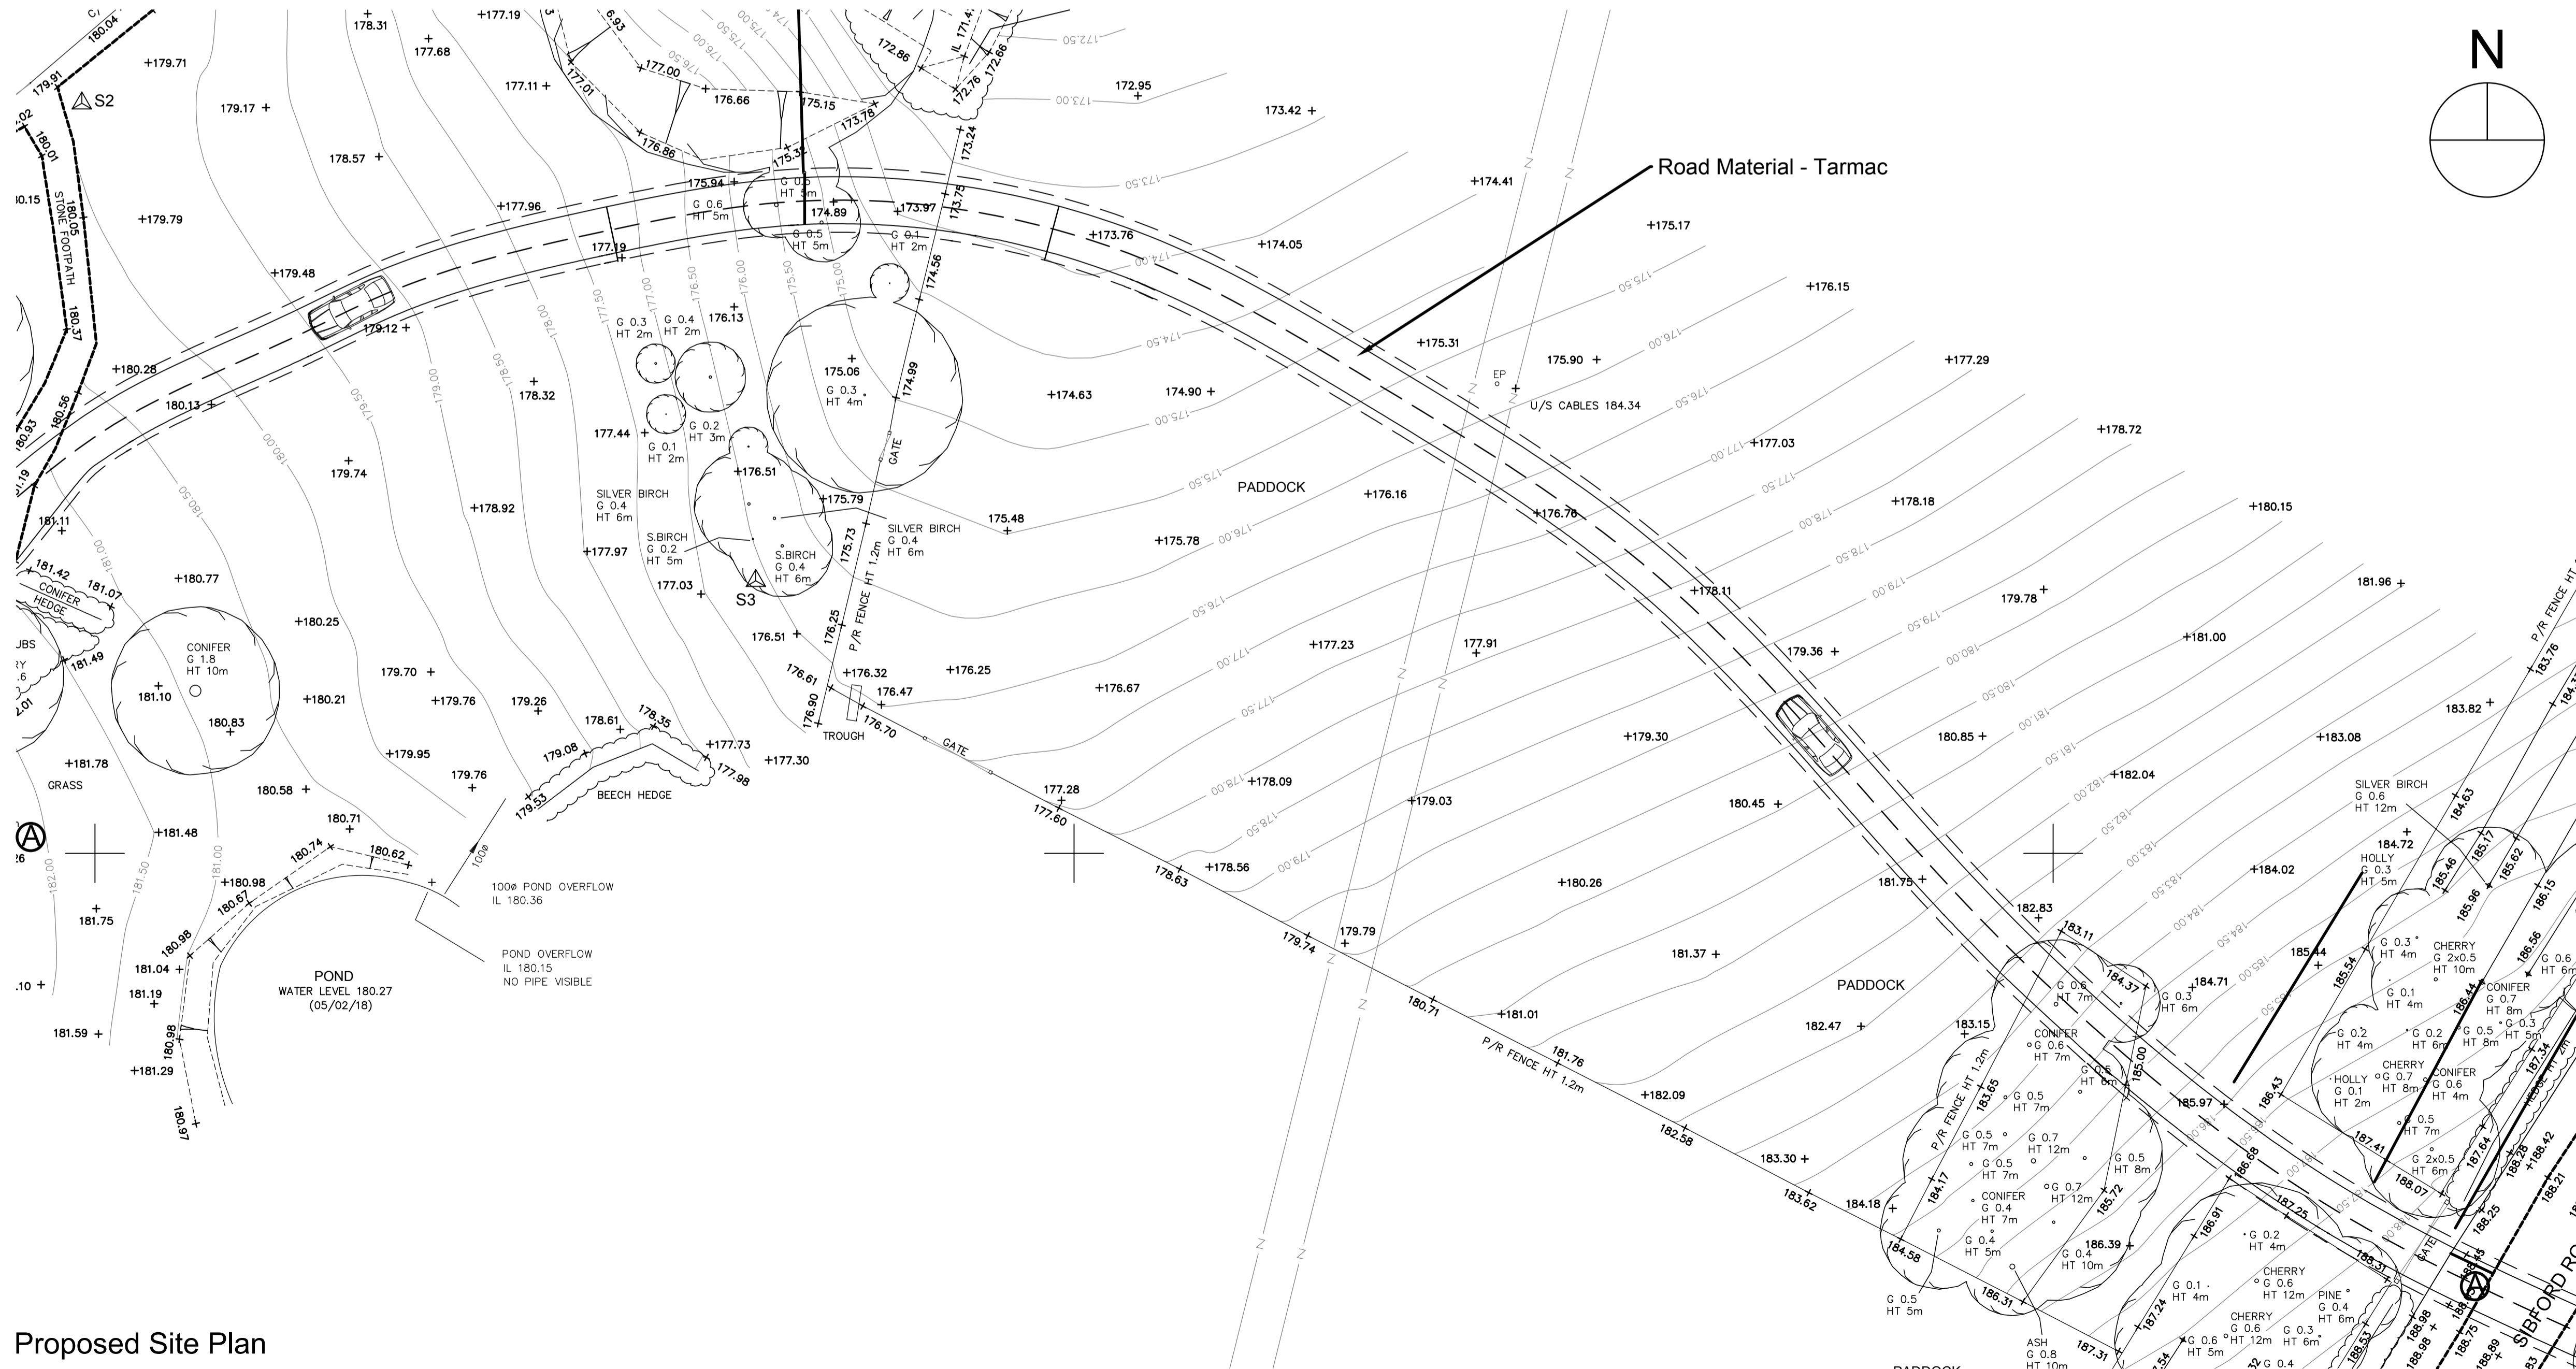


True Section A-A

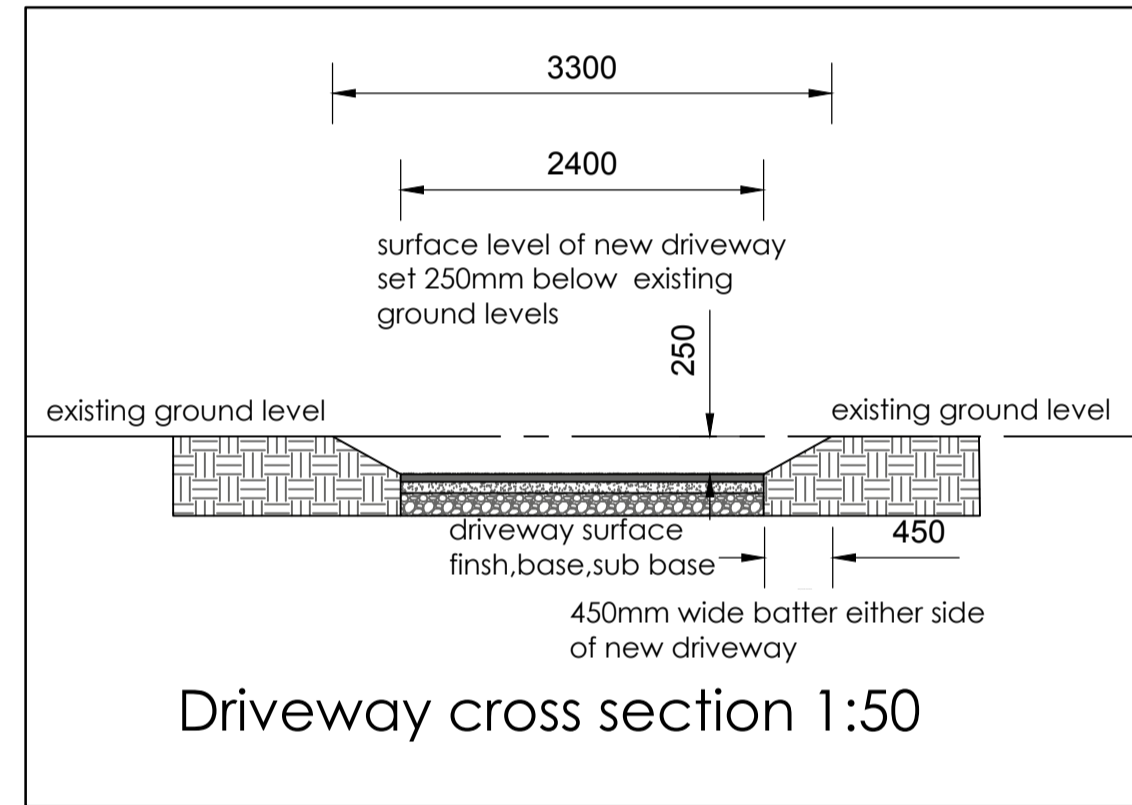

Proposed Site Plan

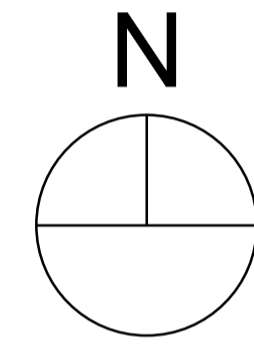

Driveway cross section 1:50

Revision  
 A Hedges removed, 1:50 cross section added 06/06/2018

Project  
 Land at Tyne Hill Barn


Client  
 Julie Daniells

Drawing Title  
 Site Section and Proposed Site Plan

Job No. OX5019/2 Date 06-06-18 Drawn by JP

Drwg no. PL02 Rev A Date 1:200 @ A1 Checked -

Scale 1:200

 

BE1 Architects Ltd  
 5 Abbey Court  
 Fraser Road  
 Priory Business Park  
 Bedford, MK443WH  
 tel: 01234 261 266 email: enquiries@be1.co.uk  
[www.be1architects.co.uk](http://www.be1architects.co.uk)

