


Proposed West Elevation

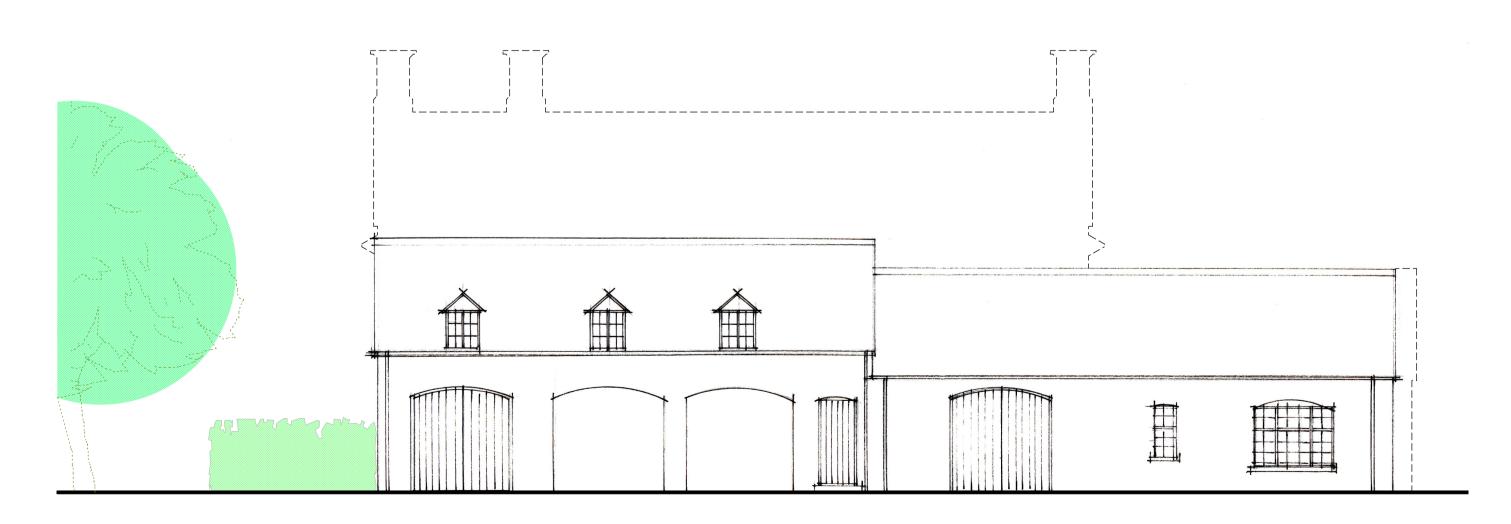



Proposed East Elevation

Proposed South Elevation



- 1. This drawing is to be read in conjunction with other consultants drawings
- Check site conditions prior to commencement of work
 Discrepancies must be reported directly to the Architect
- 4. Do not scale off drawing, use figured dimensions only
- 5. This drawing may be issued in colour, and may be a non-standard paper size

MATERIALS:

Roof - Blue Slate Walls - Hornton Stone Ashlar / Rubble Windows / Door - Painted Hardwood Rainwater Goods - Painted Cast Iron Dormer Cheeks - Render Chimneys - Ashlar

В	13.03.18	Issued For Comment	NQ
А	05.03.18	Planning Issue	NQ
Rev	Date	Notes	Drawn
Scale 0 5m 1 : 100 @ A1 0 15ft			
QA Serial Number 41011			
YIANGOWARGHITECTS VIANGOWARGHITECTS Dyer House, 3 Dyer Street Cirencester, Gloucs, GL7 2PP + 01285 888 150 e architecture@yiangou.com w www.yiangou.com			
Client Mr & Mrs. Besterman		nt Mr & Mrs. Besterman	
Project Address Muddle Barn Farm, Sibford Gower, Oxon, OX15 5RY			5 5RY
Project Description Amended Planning Scheme			
Drawing Title Proposed External Elevations Sheet 2 of 2			
Drawing No. 1759.165			В