



First Floor



Ground Floor

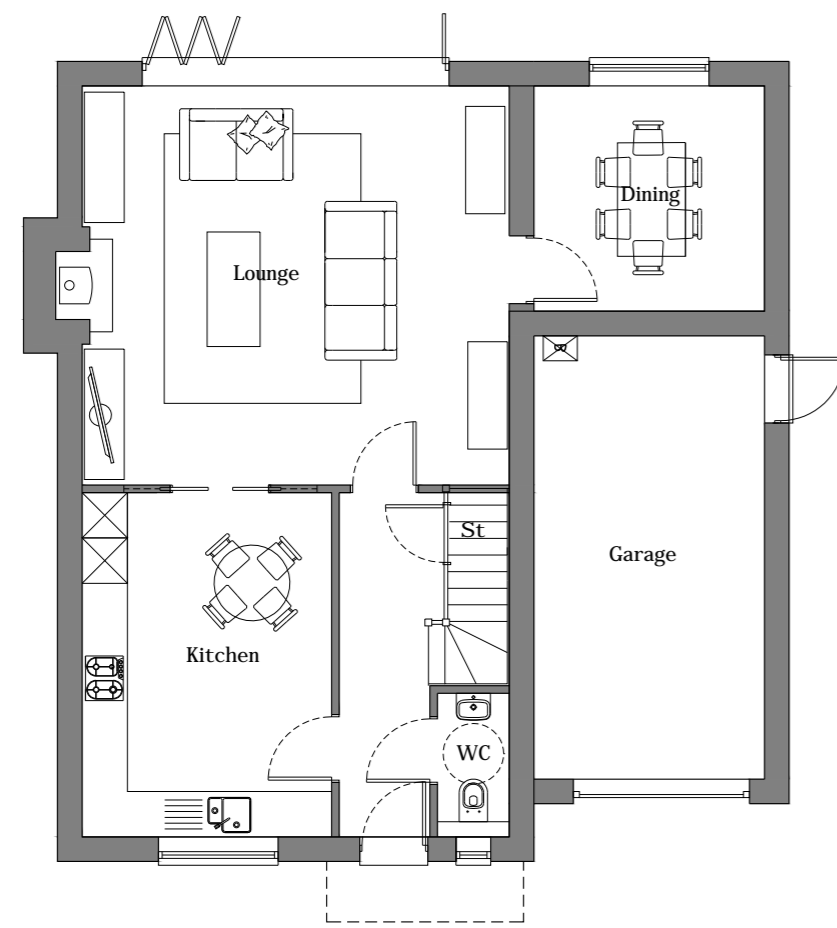


Front Elevation

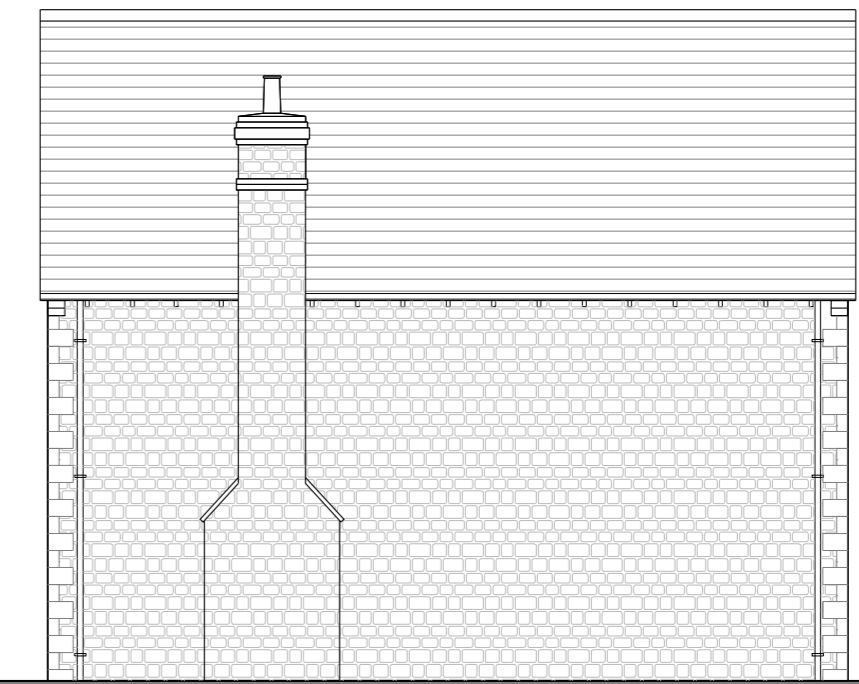


Side Elevation



Rear Elevation

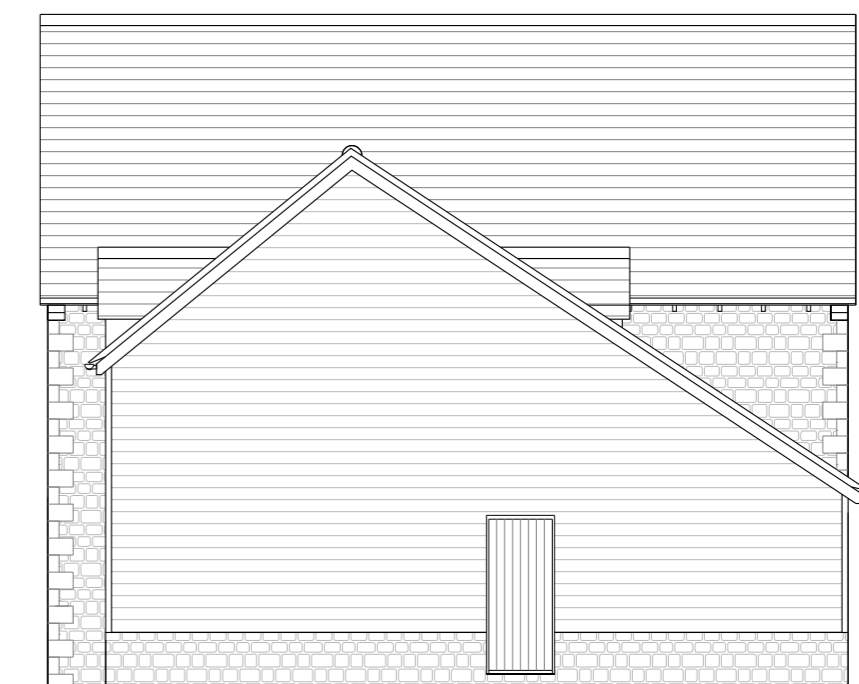

Side Elevation

 

PROJECT: SOUTH SIDE, STEEPLE ASTON	DEPARTMENT: PLANNING	DRAWN BY: GL	CHECKED BY:	RECTORY LTD RECTORY HOUSE THAME ROAD HADDENHAM, AYLESBURY, BUCKINGHAMSHIRE HP17 8DA		
DRAWING: PLOT 2 PLANS AND ELEVATIONS	DRAWING No: P.224.DH.1530.02	SCALE: 1:100	PAPER: A2			REV: A
	STATUS: PROPOSED	DATE: 28.07.17				

THIS DRAWING IS THE PROPERTY OF RECTORY HOMES LIMITED AND MAY NOT BE COPIED, LENT, REPRODUCED OR DISCLOSED WITHOUT THEIR WRITTEN PERMISSION