



Contractor to provide temporary lateral shoring to leaning wall prior to removing the existing 1st floor structure.

Self-drilling lateral restraint tie rods by Twistfix or similar approved. Resin anchored into walls at 600c/c and drilled into full depth timber noggings fully nailed between joists. Rods installed in accordance with the manufacturer's instructions.

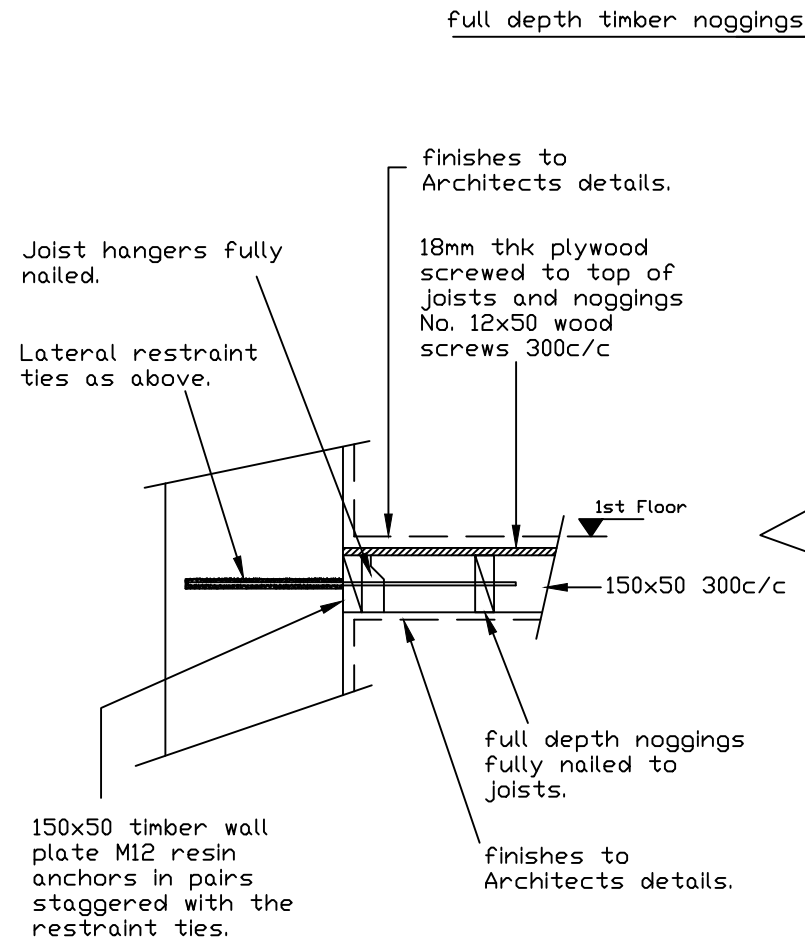

**Typical Detail**  
**1:20**

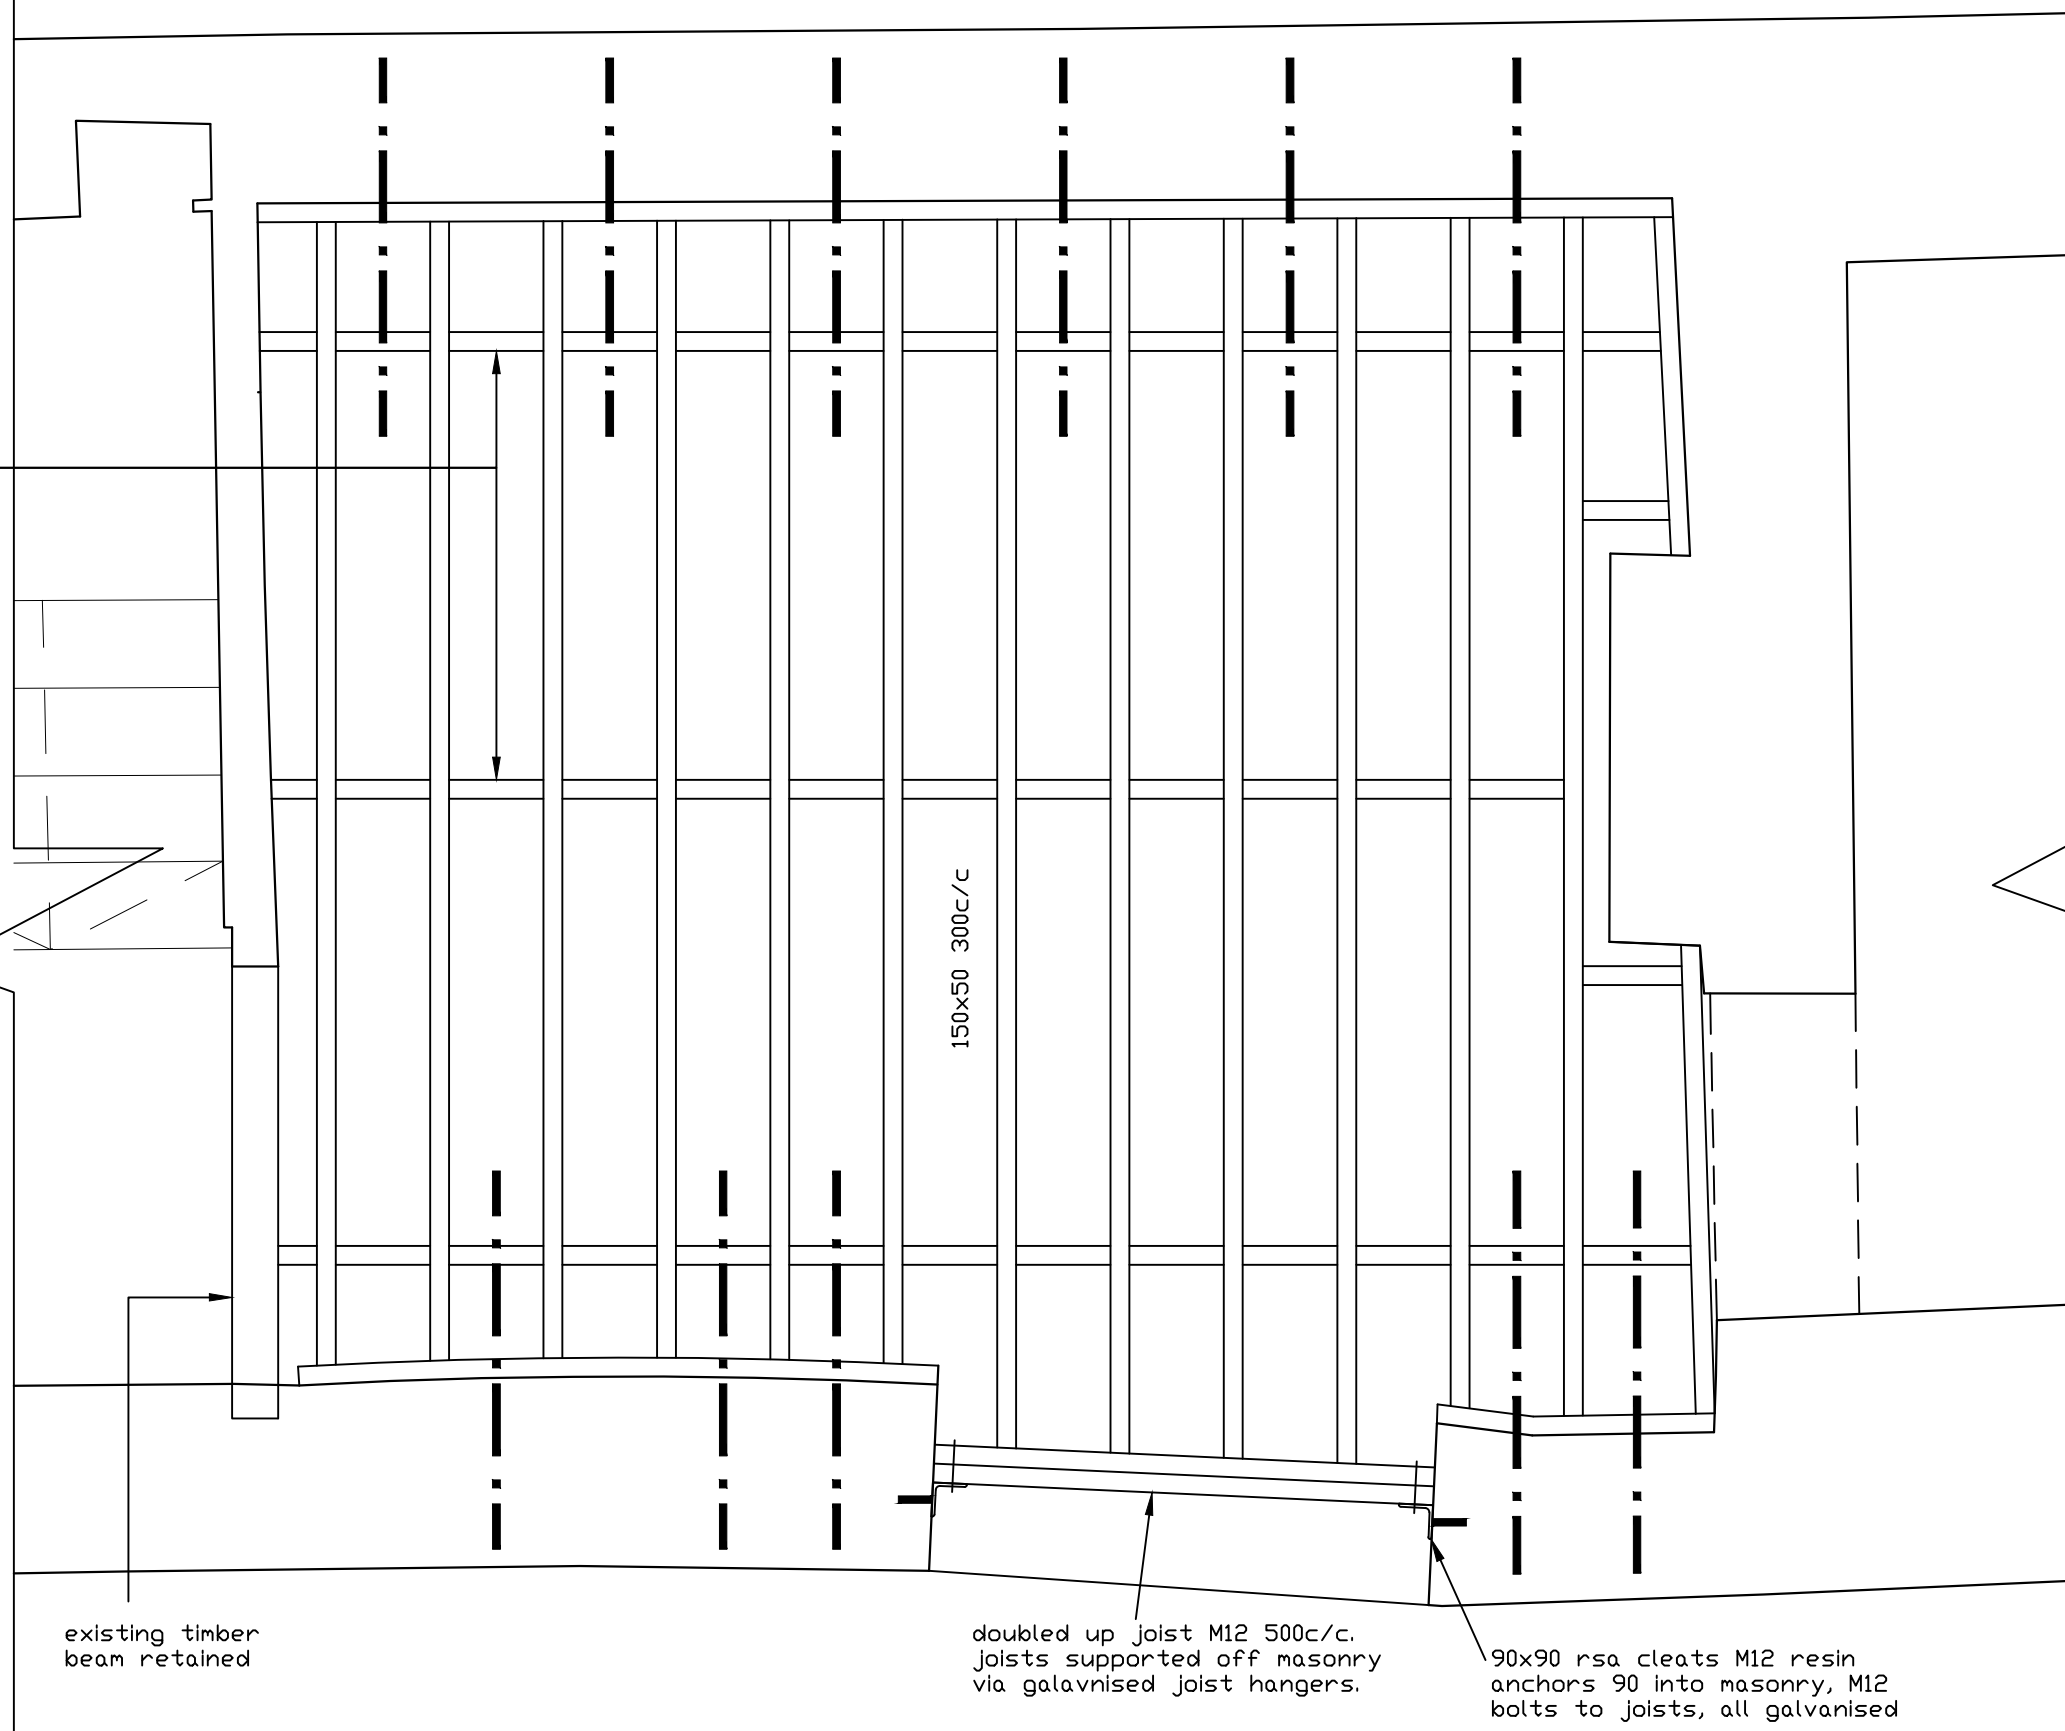

**1ST FLOOR PLAN**  
showing new joists and ties



Consulting Structural Engineers & Party Wall Surveyors  
info@SGstructures.co.uk  
T: 020 8050 1086

Project :Chancel Cottage, Aston OX25 4SF  
Client :Justin Grainger

**REAR WING - REMEDIAL WORKS**

check all dims on site do not scale off this drawing	Scale <b>1:50@A3</b>	Date Issued <b>Feb-18</b>	Drawing No. <b>17BK-D2</b>
--	-------------------------	------------------------------	-------------------------------