




- All rights described in chapter IV of the copyright, designs and patents act 1988 have been generally asserted
- Where any drawing is to be read in conjunction with another, including specialists, the two drawings shall be cross-checked and any discrepancies reported to the architect before the work is put in hand shown otherwise
- All dimensions are in millimetres, all levels are in metres, unless shown otherwise
- Any discrepancies in dimensions or details on or between these drawings/specifications should be drawn to the attention of the boon brown and or the engineer in writing for clarification
- Drawing prepared solely for the use of client, as detailed in text box, and is not to be copied, lent or used by any third party without written permission

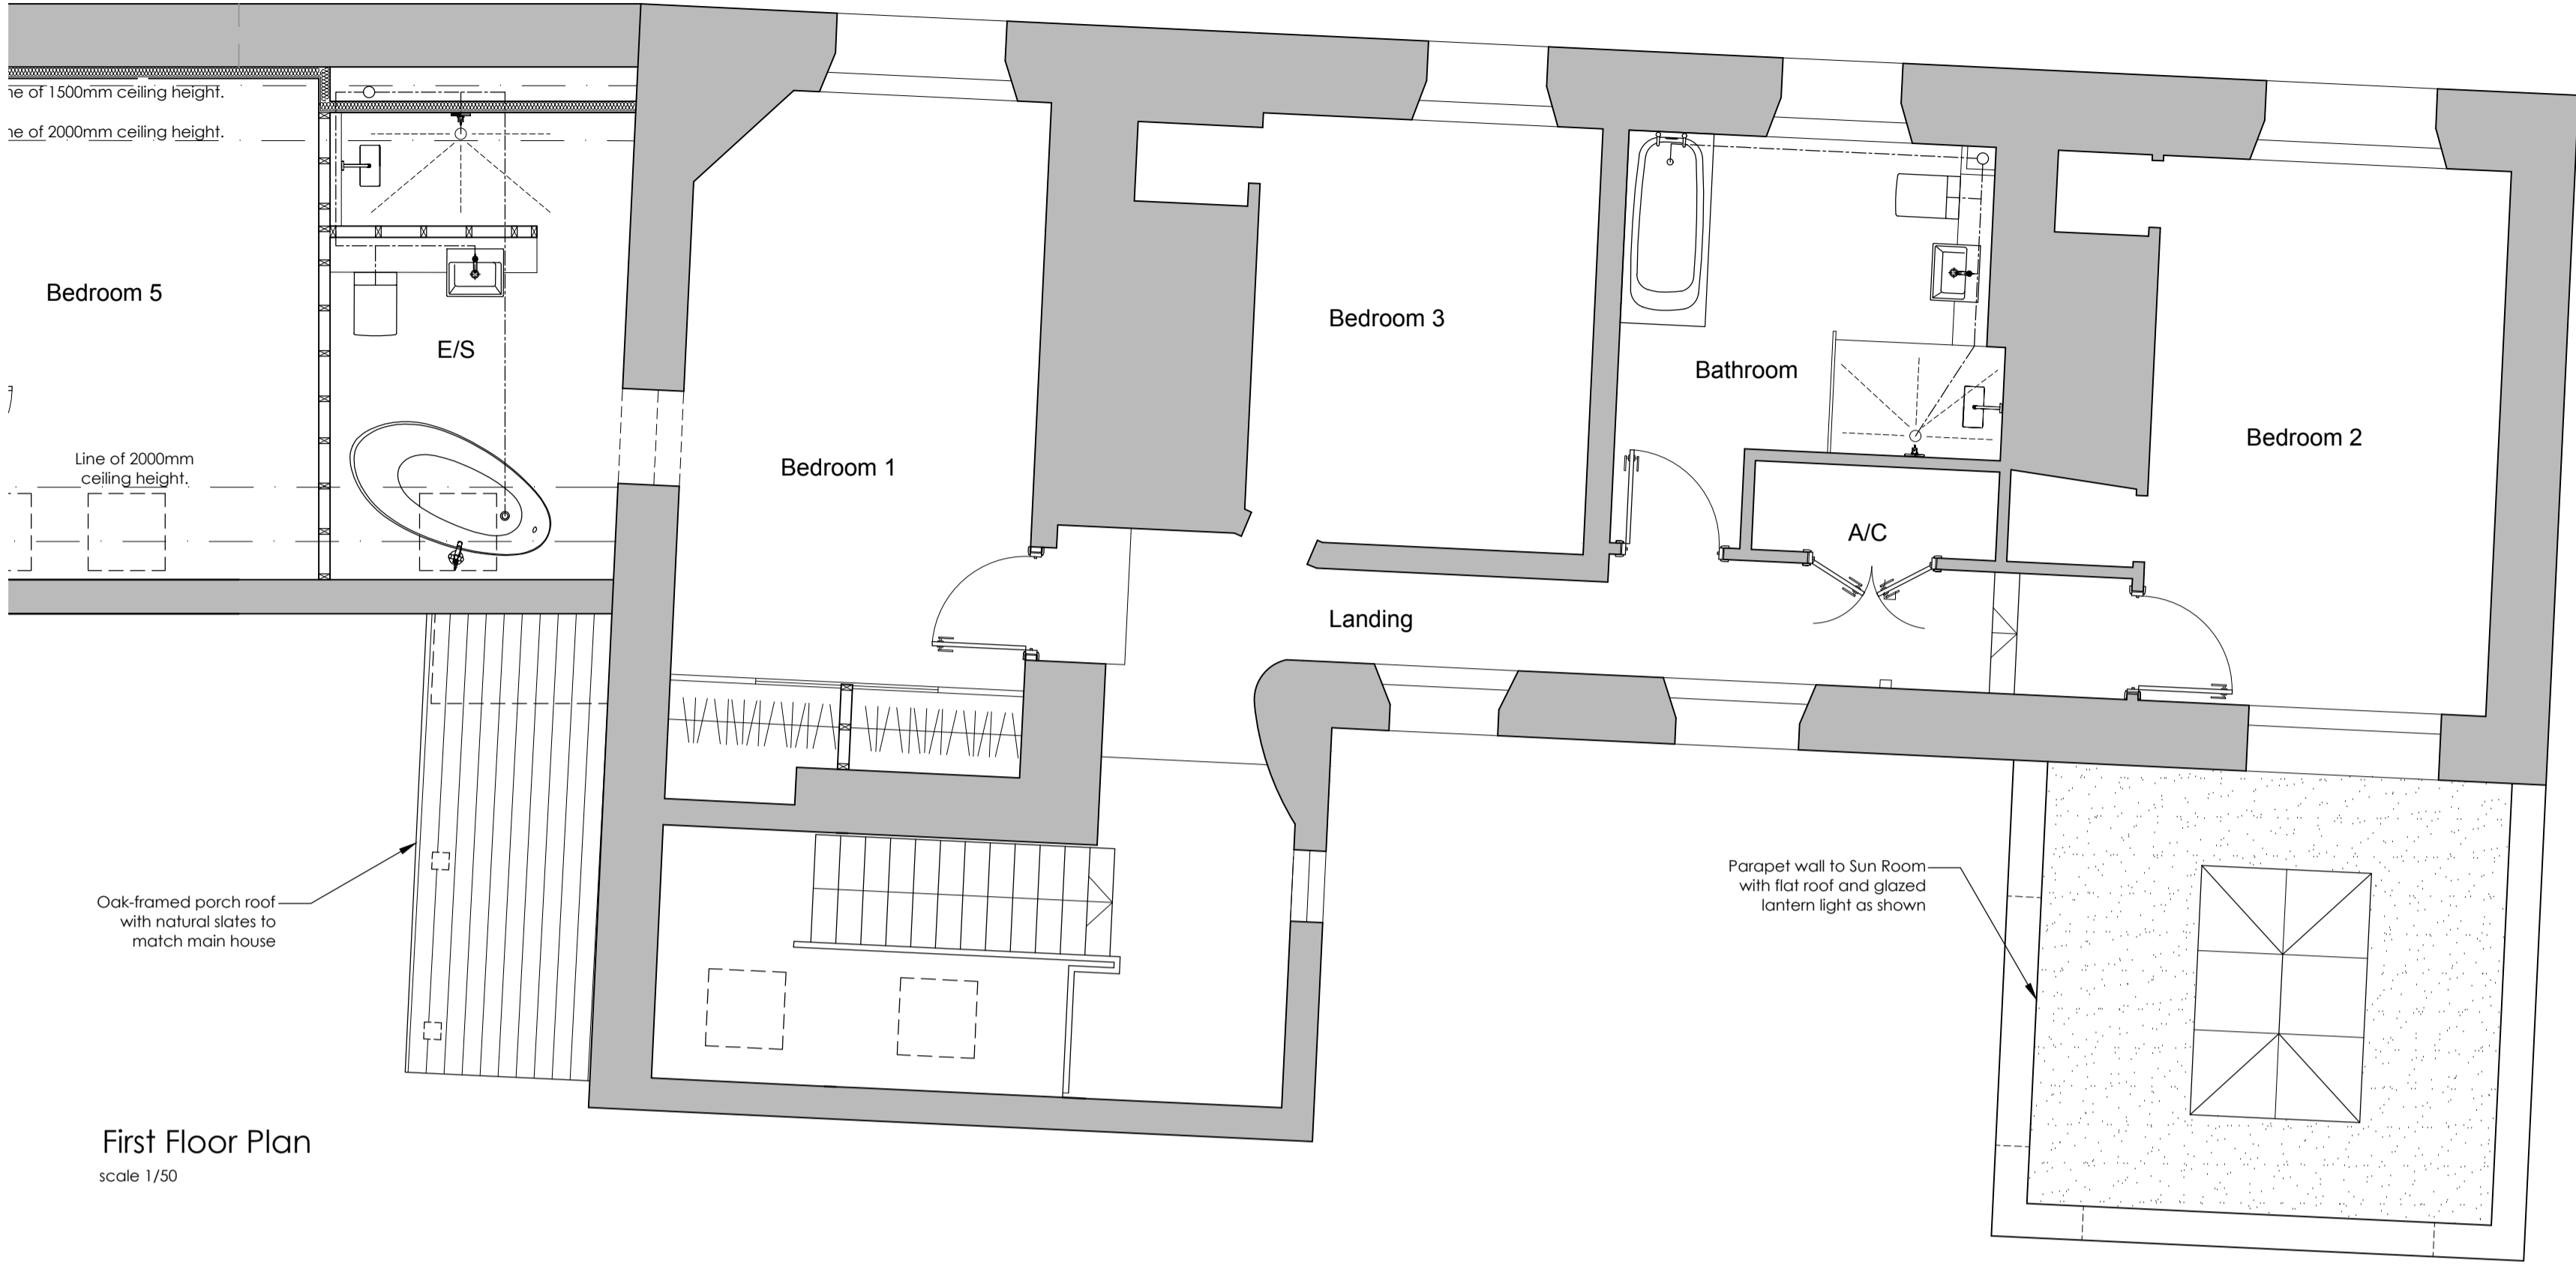


First Floor Plan
scale 1/50

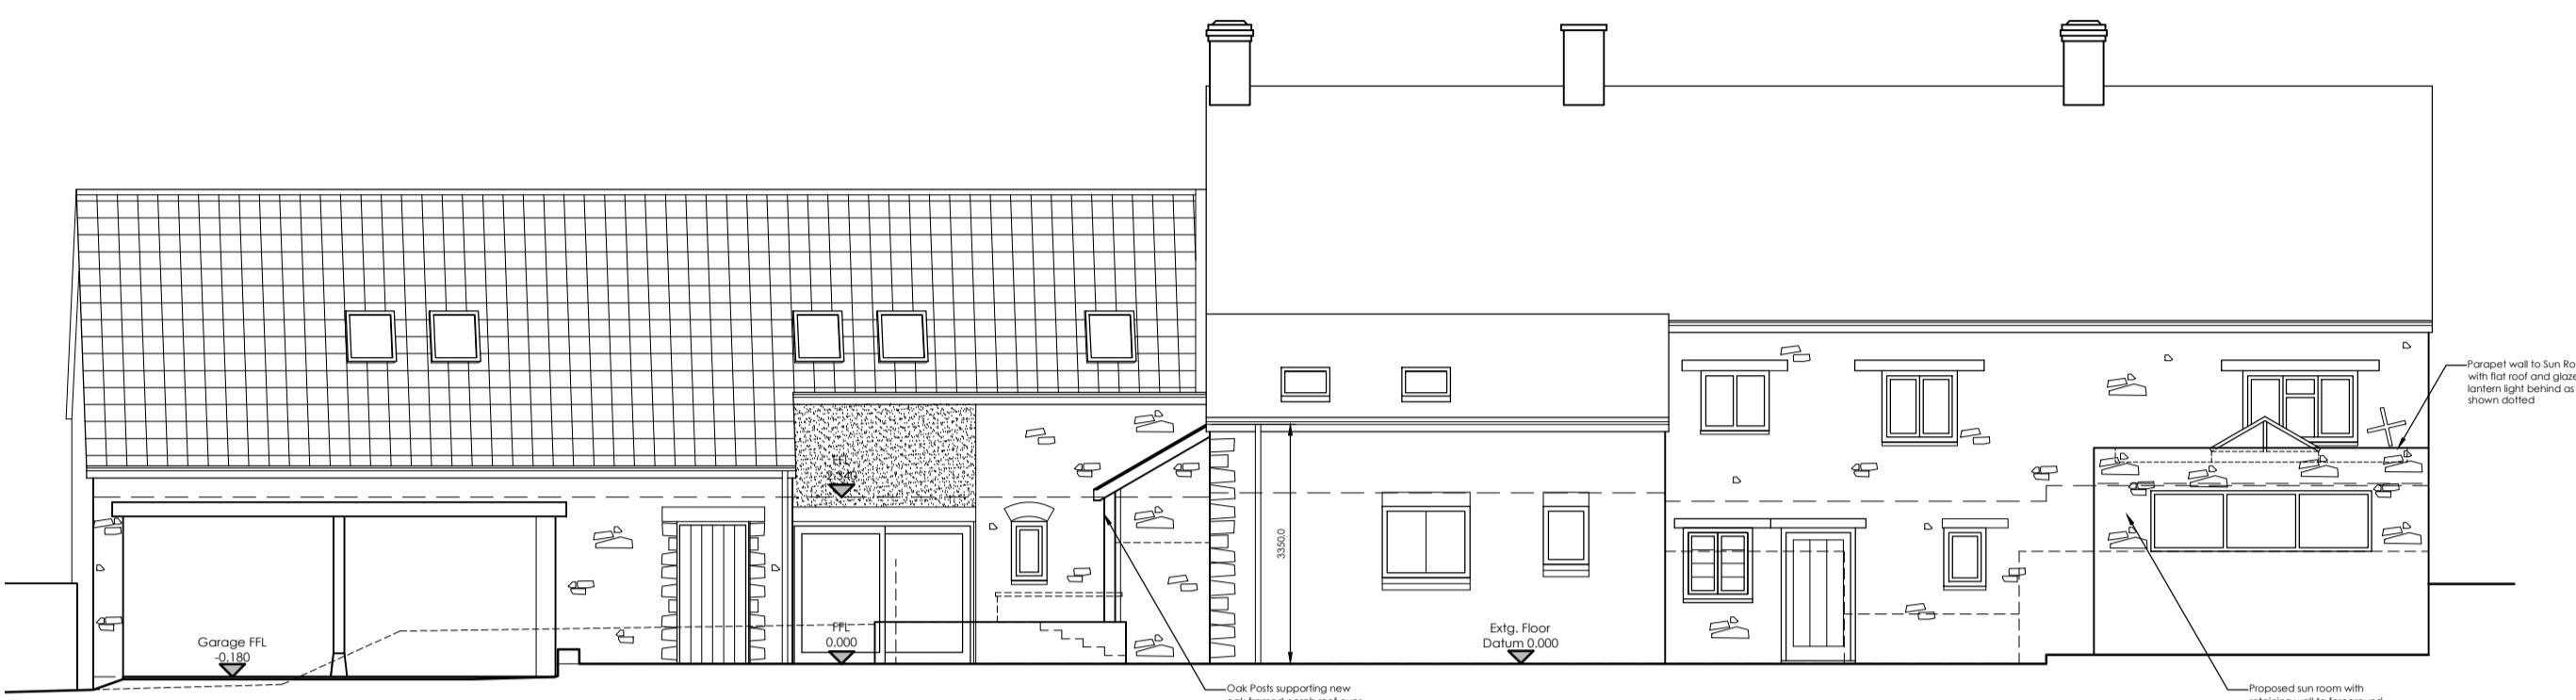

Front Elevation
scale 1/100

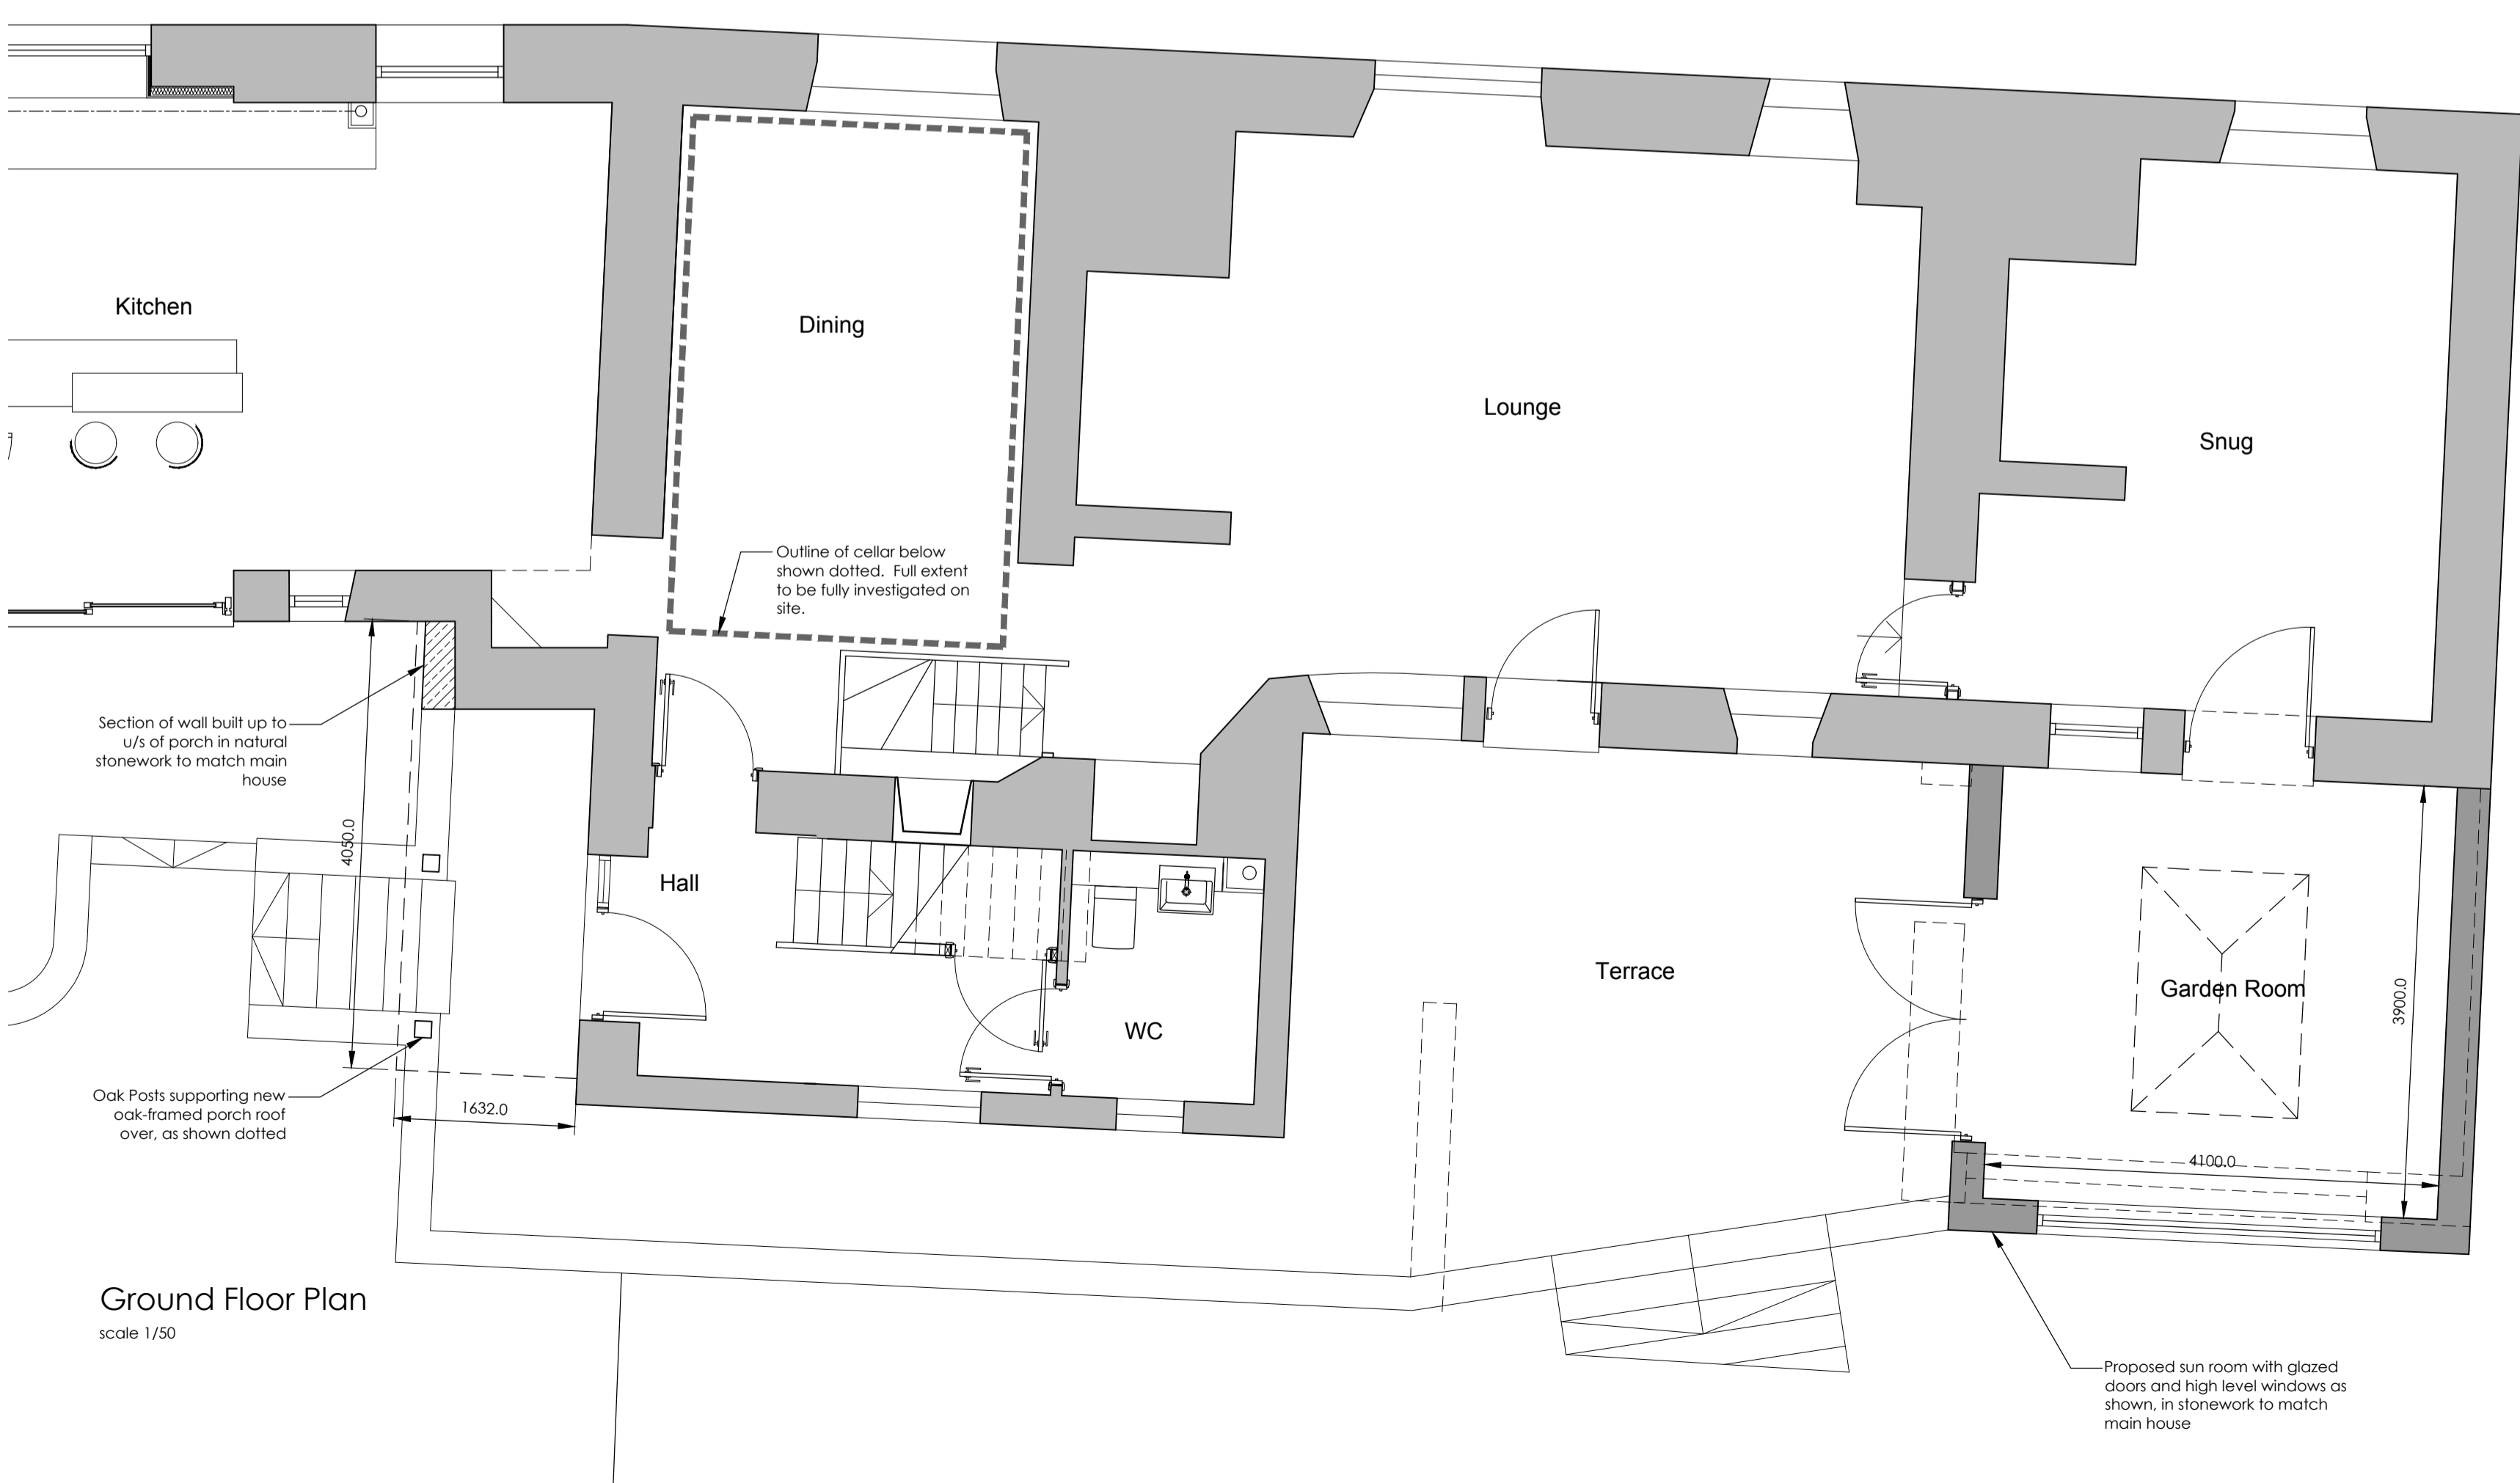


Ground Floor Plan
scale 1/50

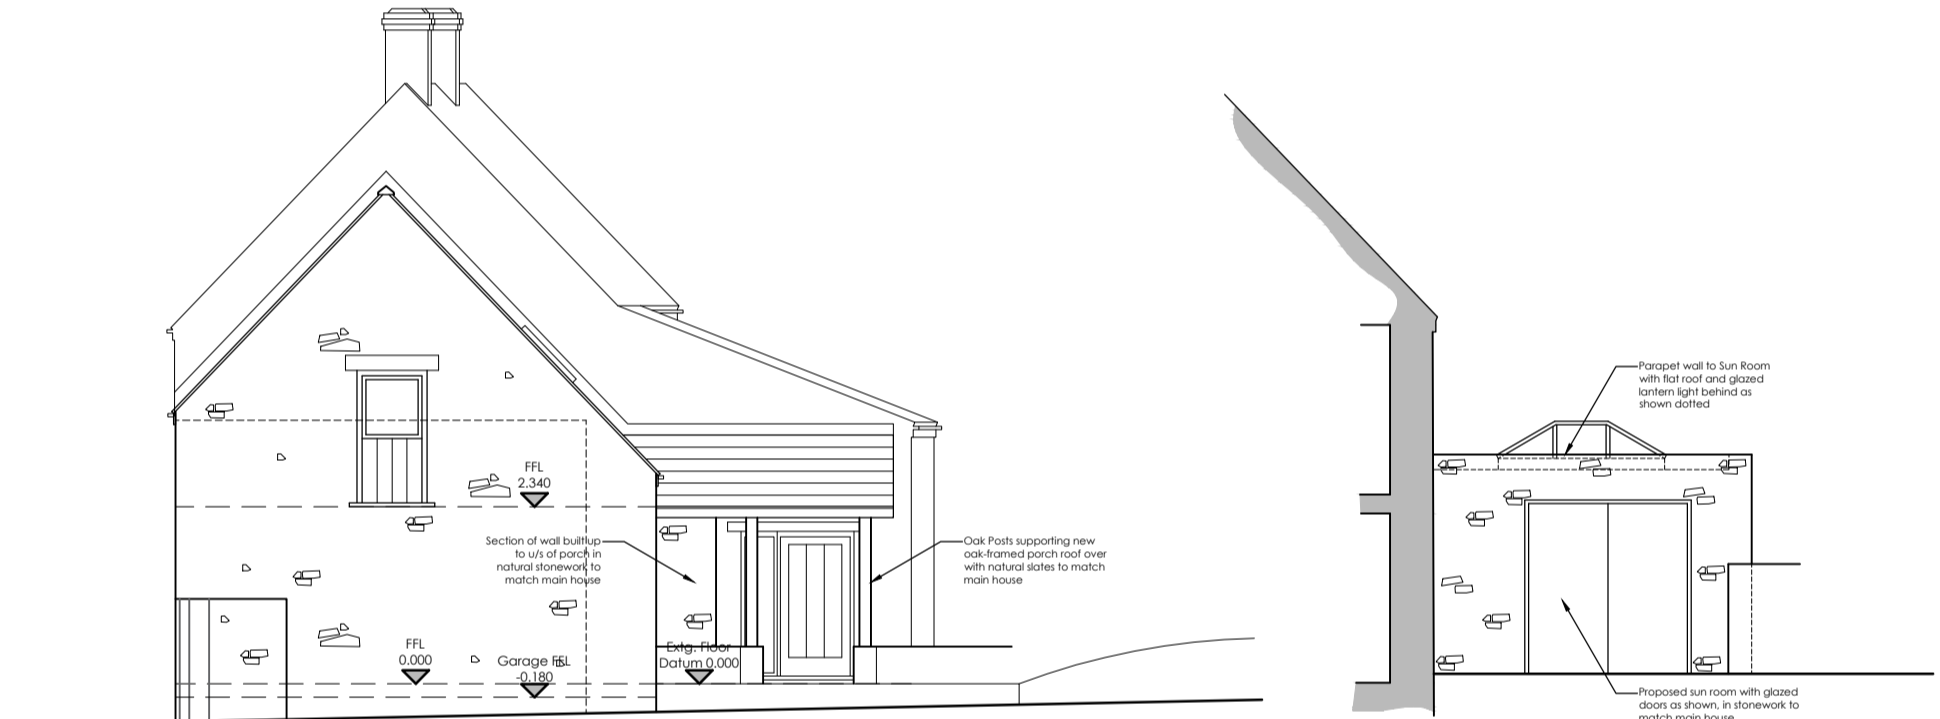

Side Elevation
scale 1/100

Side Elevation (Sun Room)
scale 1/100

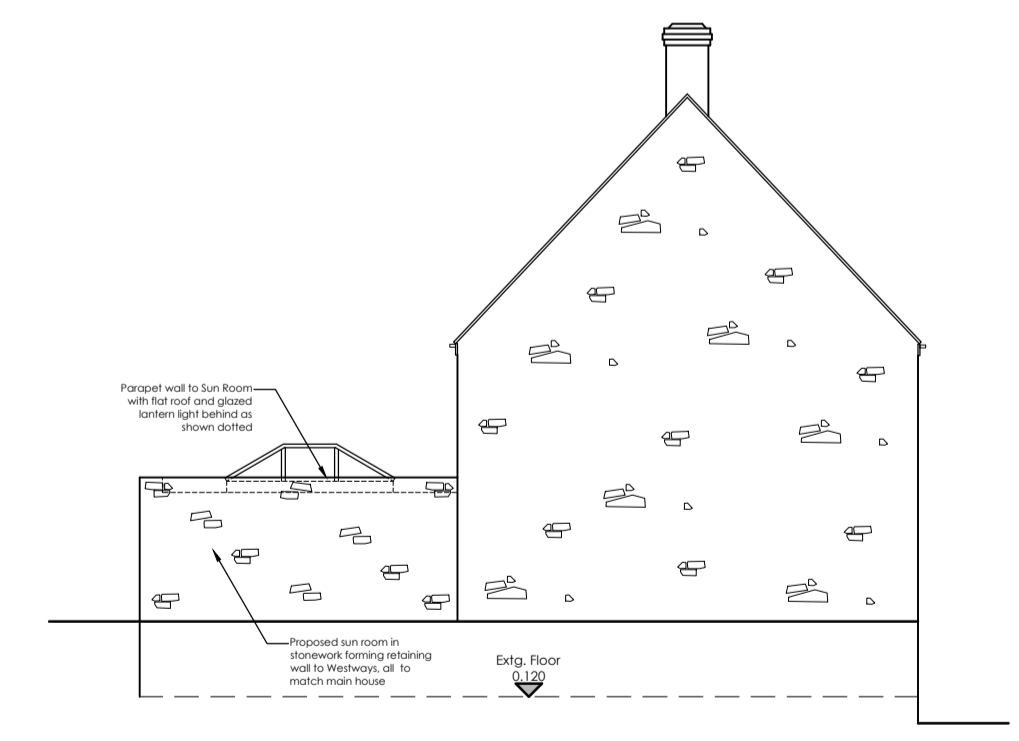

Side Elevation (from Westways)
scale 1/100

B	03/03/17	Side Elevation from Westways added	TS
A	30/01/17	Amended to suit client's comments	TS
P1	13/01/17	Preliminary Issue for comment	TS
Rev	Date	Description	Drm

boon brown
ARCHITECTS

Motivo Alvington Yeovil Somerset BA20 2FG
Studio 1S Hewlett House Havelock Terrace London SW8 4AS
T 01935 420803
F 020 339 79864
T 01935 475466
W www.boonbrown.com
E info@boonbrown.com

Project
Residential extension to :-
Bank House
Burdrop
Oxon

Client
Mr & Mrs A Watts

Drawing Title
Sun Room & Porch
Scheme Proposals
Plans and Elevations

Scale	1:50 @ A1	Date	Jan. 2017
Drawn	TS	CHKD	-
DWG No.	3463 / PL10	Rev.	B