



- All rights described in chapter IV of the copyright, designs and patents act 1988 have been generally asserted
- Where any drawing is to be read in conjunction with another, including specialists, the two drawings shall be cross-checked and any discrepancies reported to the architect before the work is put in hand
- All dimensions are in millimetres, all levels are in metres, unless shown otherwise
- Any discrepancies in dimensions or details on or between these drawings/specifications should be drawn to the attention of the boon brown and or the engineer in writing for clarification
- Drawing prepared solely for the use of client, as detailed in text box, and is not to be copied, lent or used by any third party without written permission

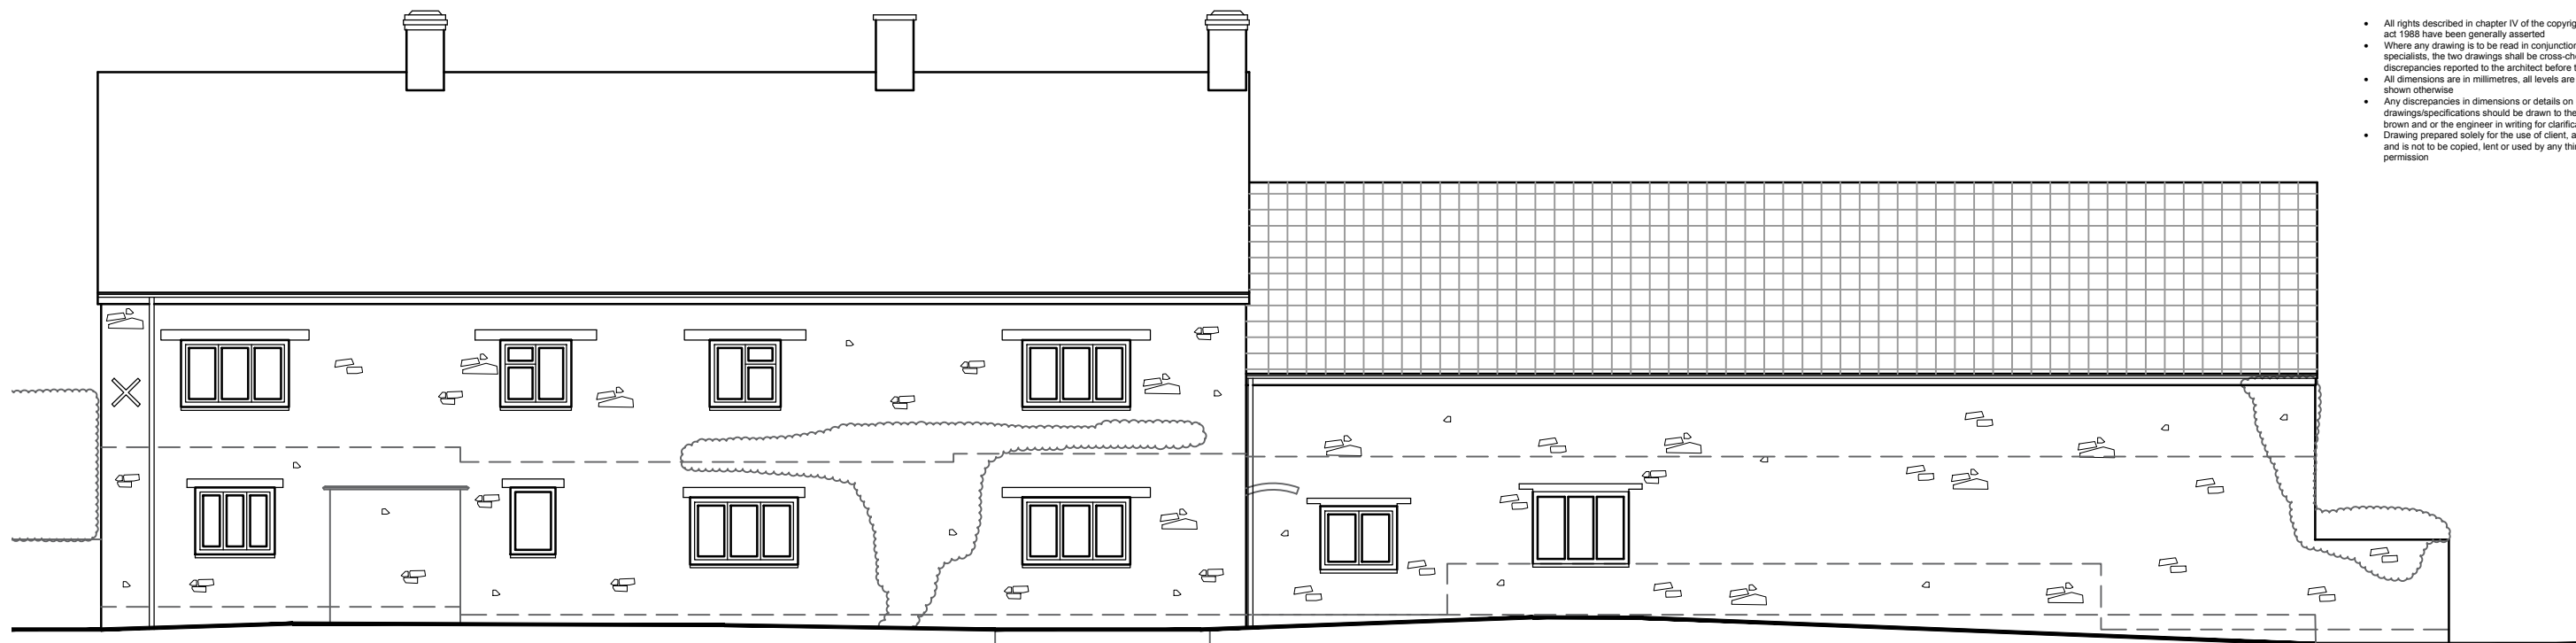


Existing Front Elevation
1:100

Outline of Existing
Cellar

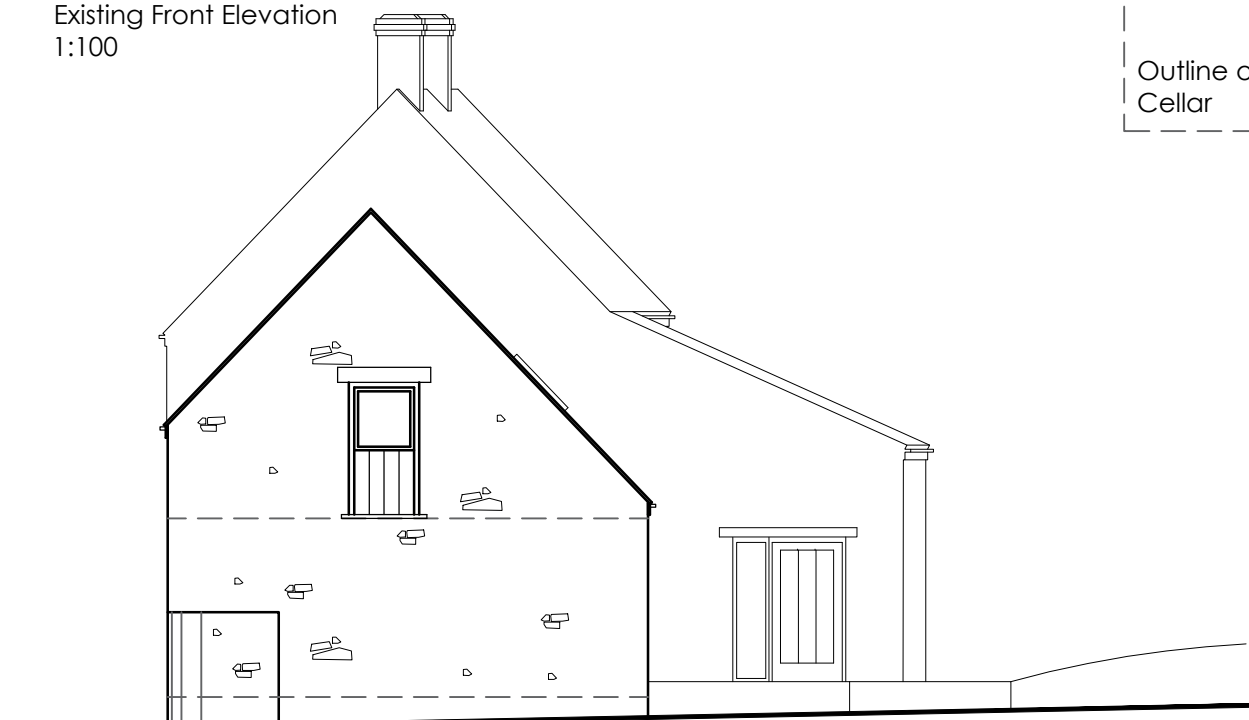

Existing Side Elevation
1:100

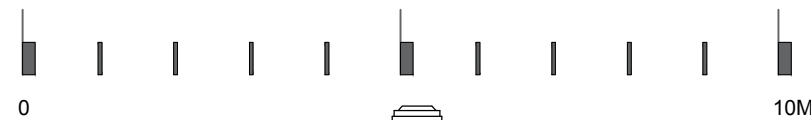

Existing Rear Elevation
1:100

Rev	Date	Description	Drm
A	09/02/17	Updated to suit previous extension	TS



Motivo Studio 1S T 01935 420803
 Alvington Hewlett House T 020 339 79664
 Yeovil Havelock Terrace F 01935 475466
 Somerset London W www.boonbrown.com
 BA20 2FG SW8 4AS E info@boonbrown.com

Project
 Bank House
 Burdrop
 Oxon

Client
 Mr. Mrs A Watts

Drawing Title
 Existing Elevations

Scale 1:100 @ A3 **Date** Oct 2014

Drawn C.J **CHKD** -

DWG No. 3463/PL04 **Rev.** A