



- All rights described in chapter IV of the copyright, designs and patents act 1988 have been generally asserted
- Where any drawing is to be read in conjunction with another, including specialists, the two drawings shall be cross-checked and any discrepancies reported to the architect before the work is put in hand
- All dimensions are in millimetres, all levels are in metres, unless shown otherwise
- Any discrepancies in dimensions or details on or between these drawings/specifications should be drawn to the attention of the architect and or the engineer in writing for clarification
- Drawing prepared solely for the use of client, as detailed in text box, and is not to be copied, lent or used by any third party without written permission

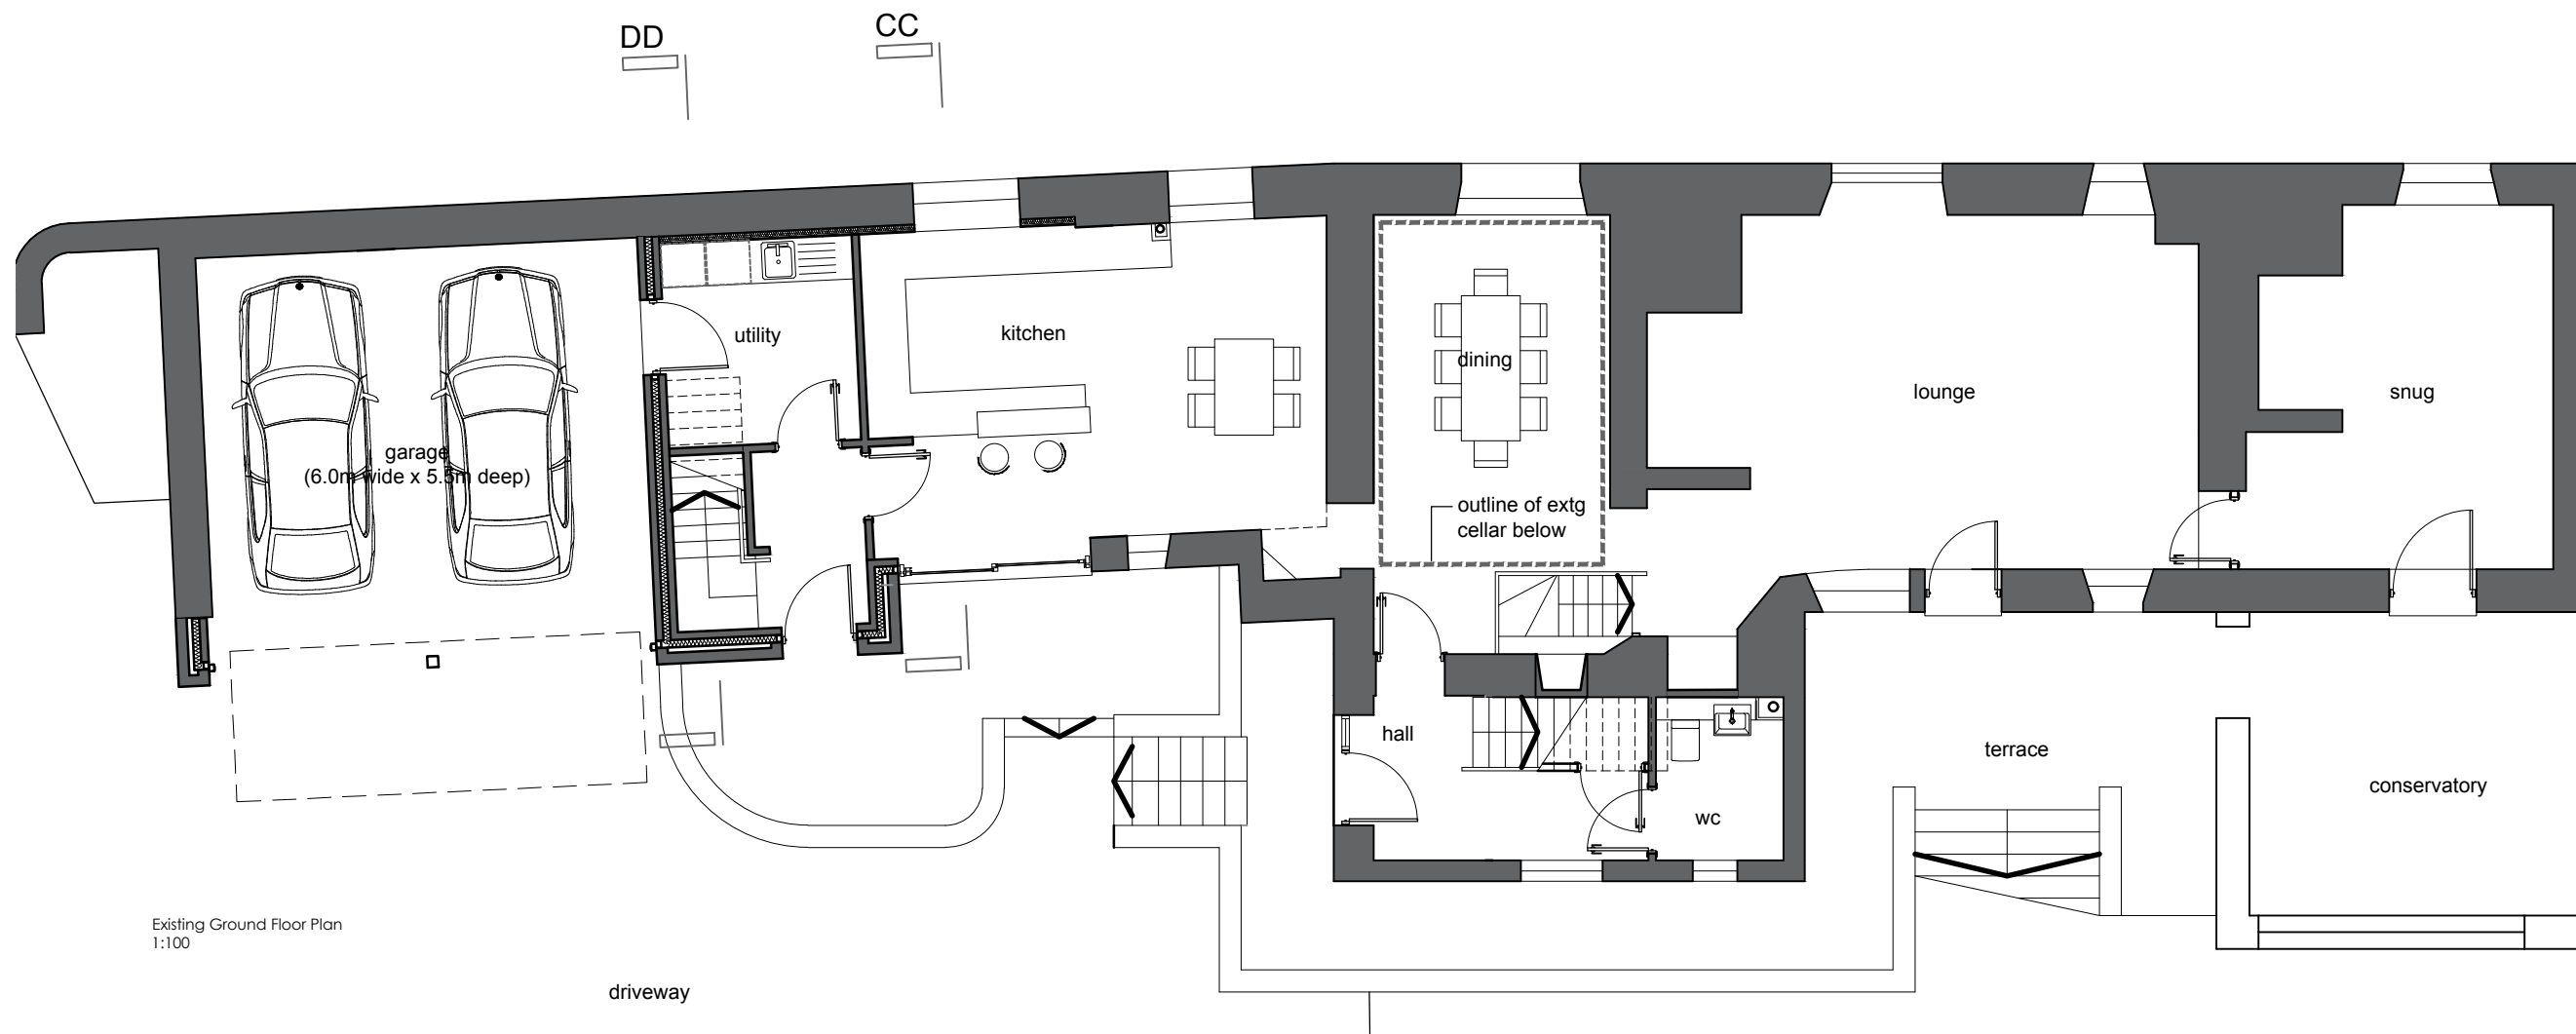

Existing Ground Floor Plan  
1:100

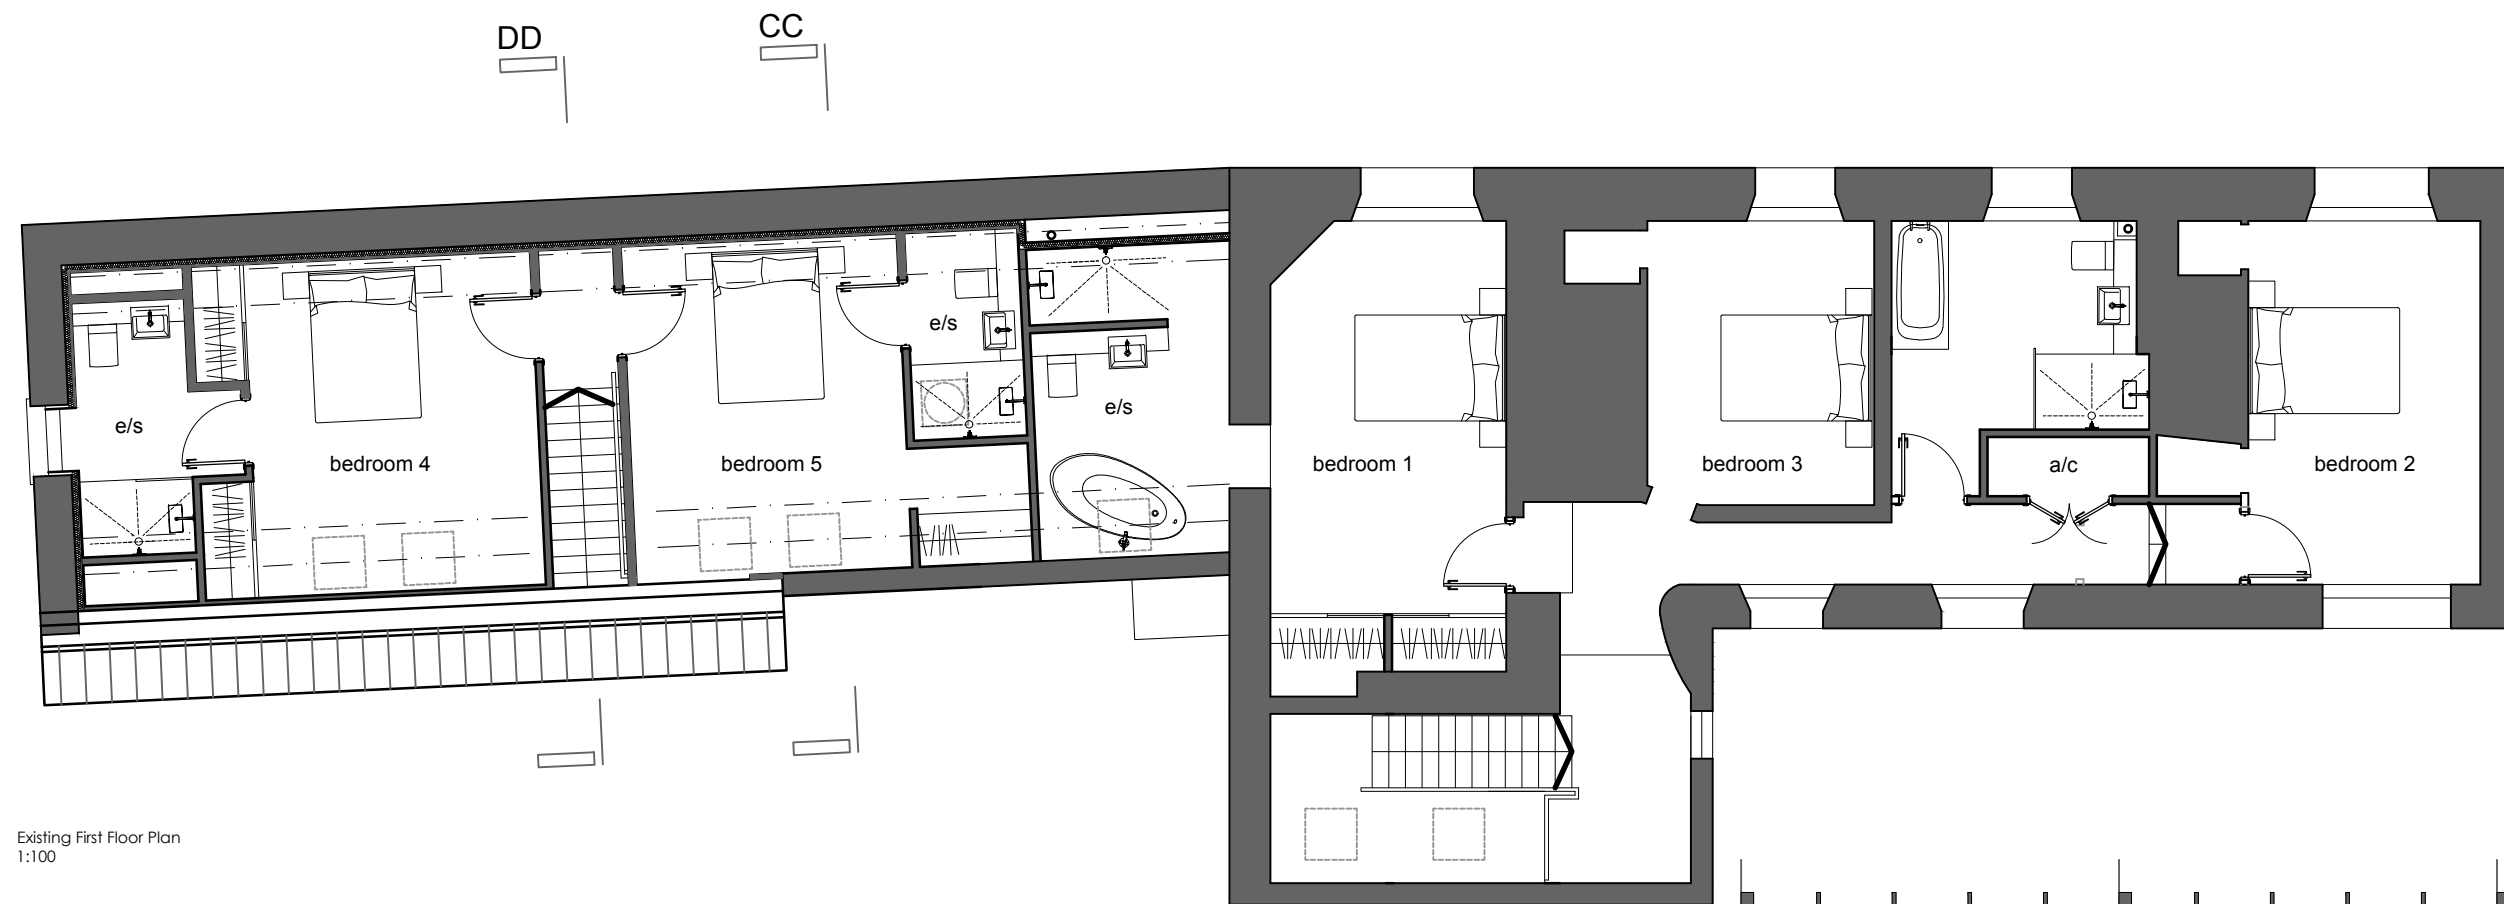

Existing First Floor Plan  
1:100

Rev	Date	Description	Drn
A	09/02/17	Updated to suit previous extension	TS

**boon brown**  
ARCHITECTS

Motivo Studio 1S T 01935 420803  
Alvington Hewlett House T 020 339 79664  
Yeovil Havelock Terrace F 01935 475466  
Somerset London W www.boonbrown.com  
BA20 2FG SW8 4AS E info@boonbrown.com

**Project**  
Bank House  
Burdrop  
Oxon

**Client**  
Mr. Mrs A Watts

**Drawing Title**  
Existing Floor Plans

**Scale** 1:100 @ A3 **Date** Oct 2014

**Drawn** C.J **CHKD** -

**DWG No.** 3463/PL03 **Rev.** A

10M