


WEST ELEVATION
Scale 1:100




SOUTH ELEVATION

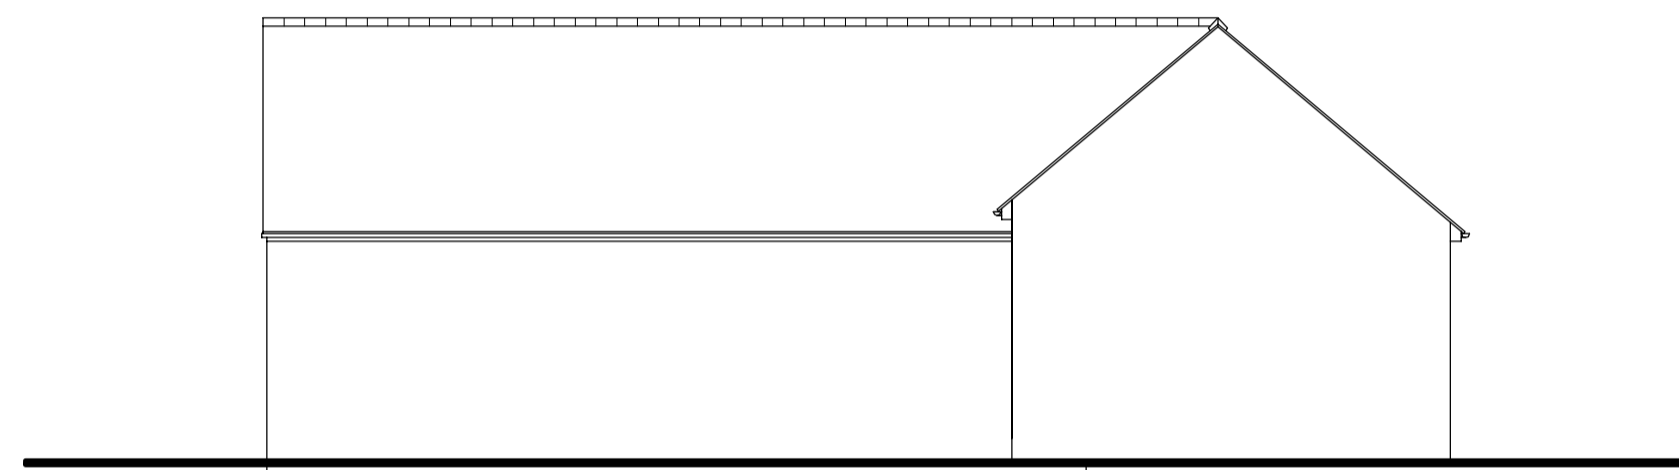


NORTH ELEVATION




EAST ELEVATION

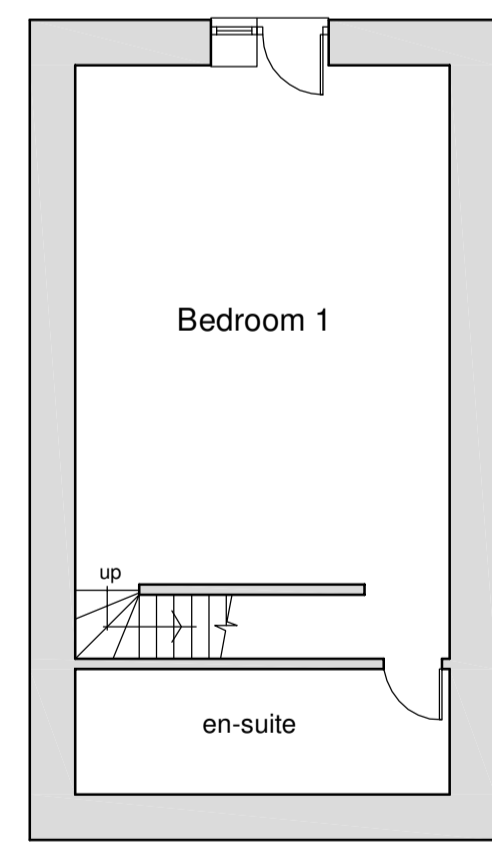


BASEMENT FLOOR PLAN
Scale 1:50

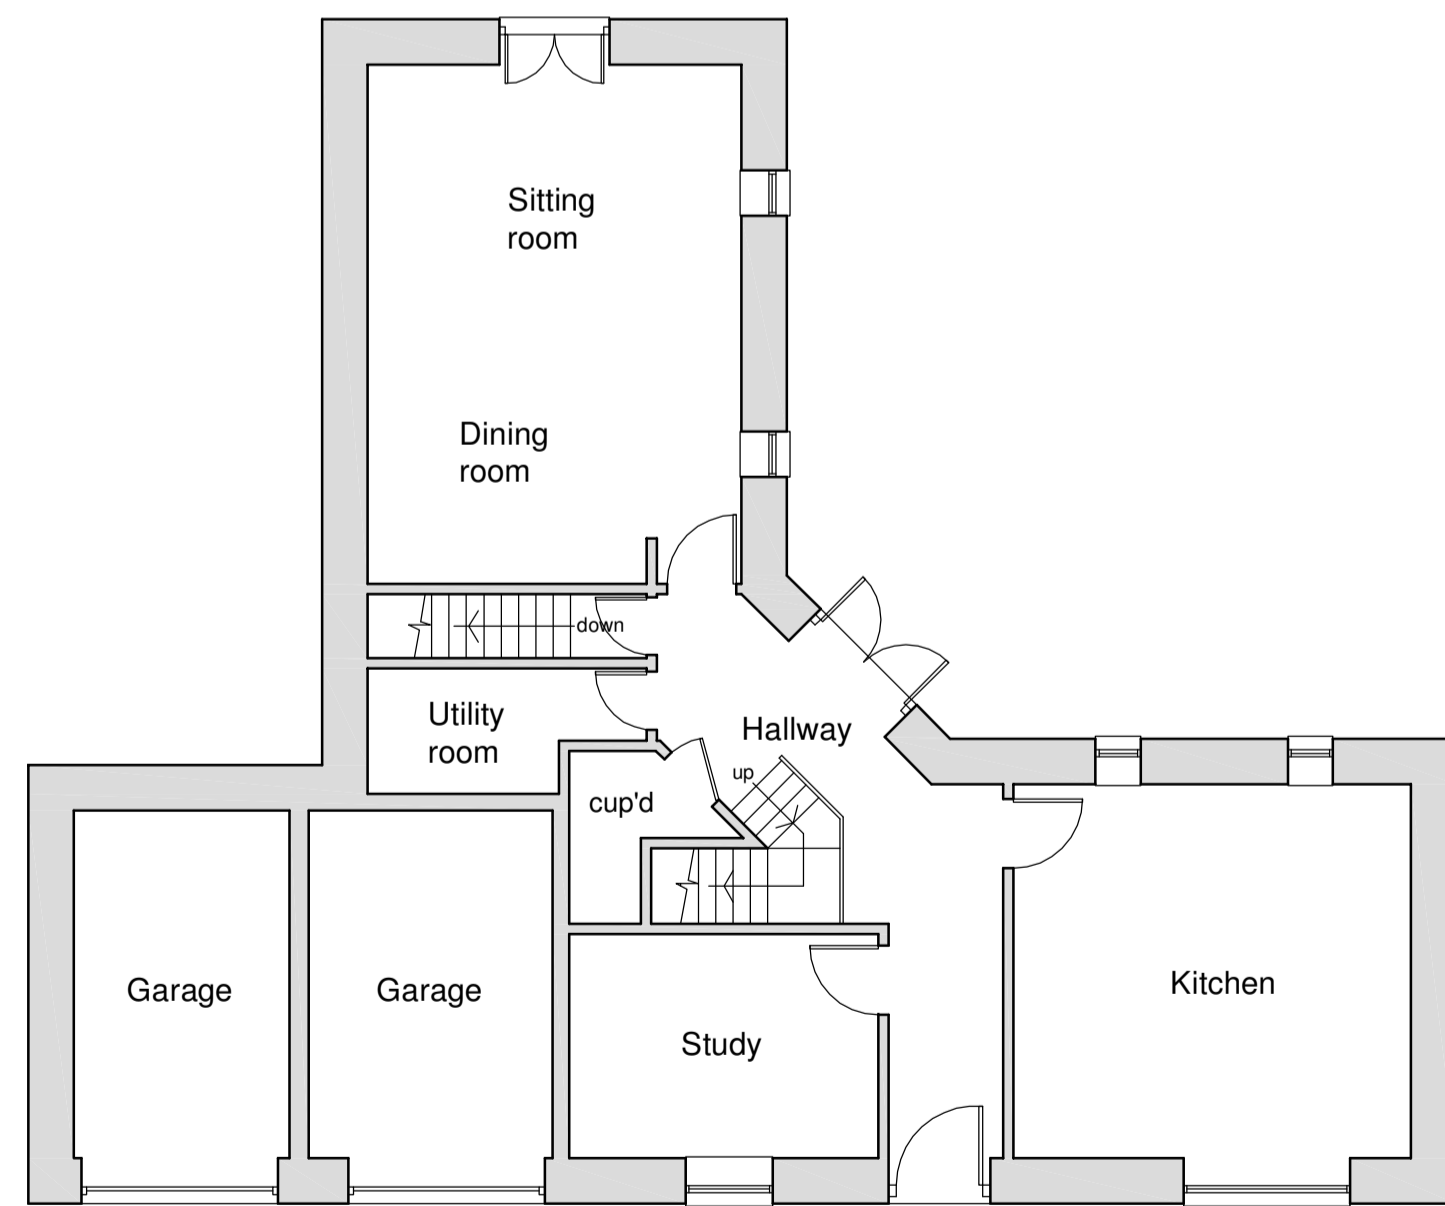

GROUND FLOOR PLAN

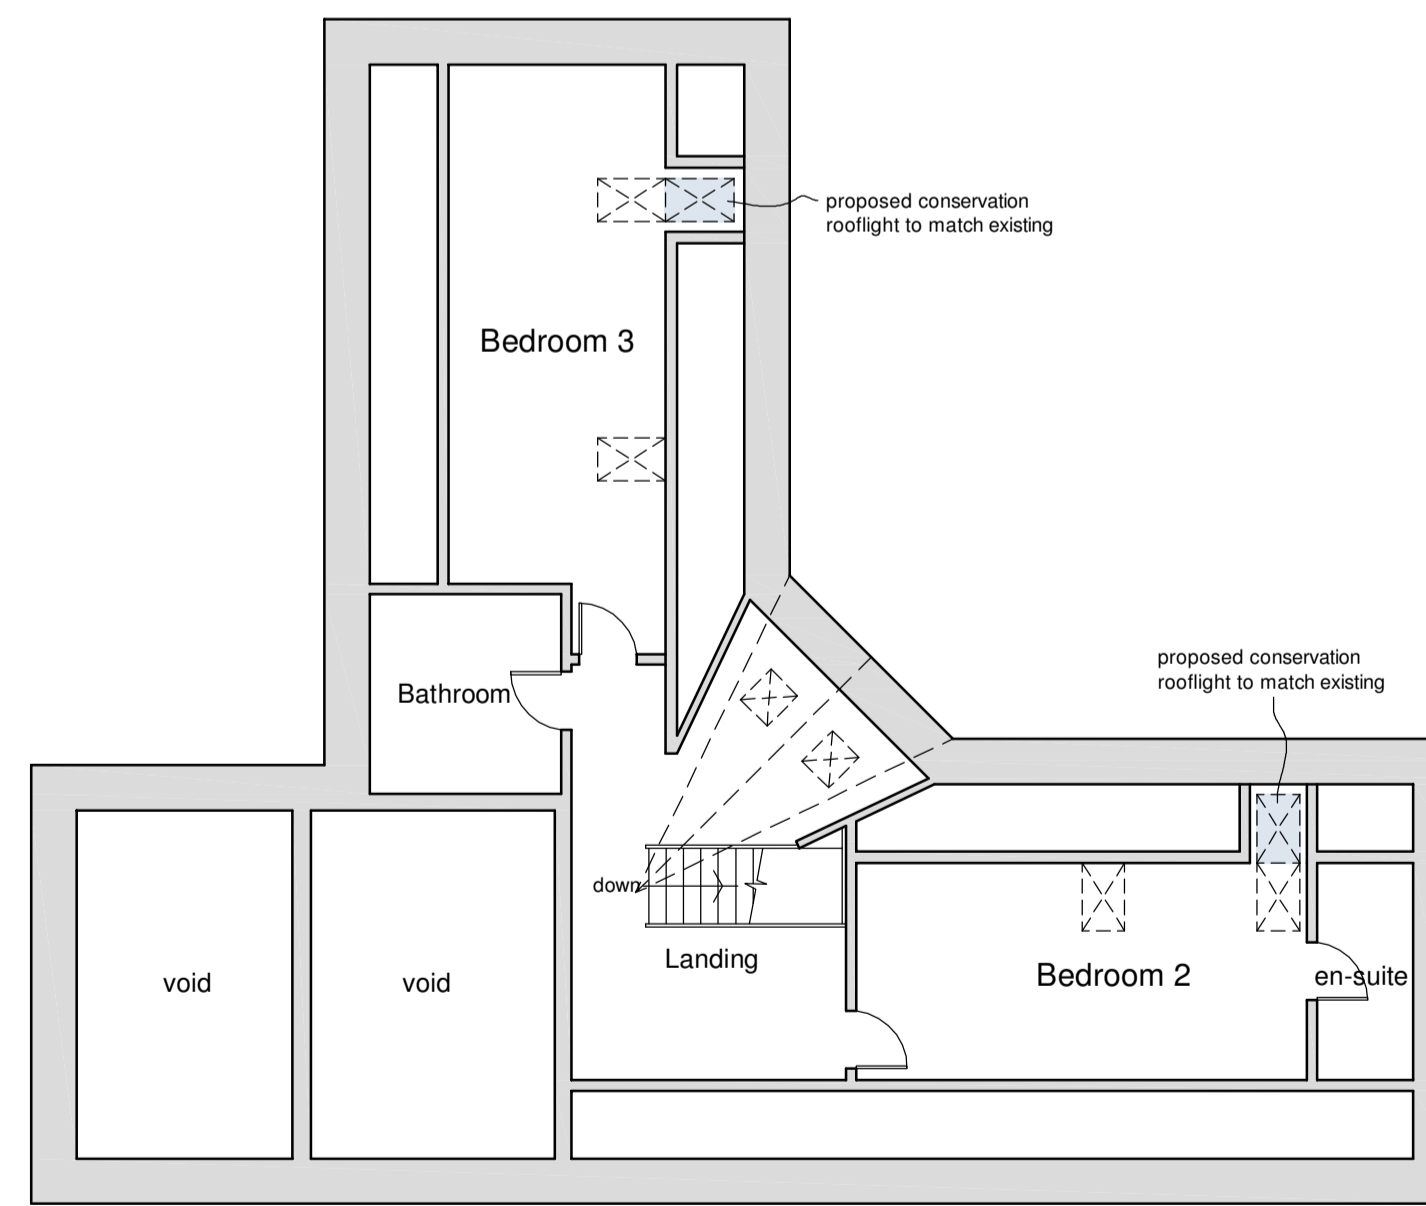

FIRST FLOOR PLAN

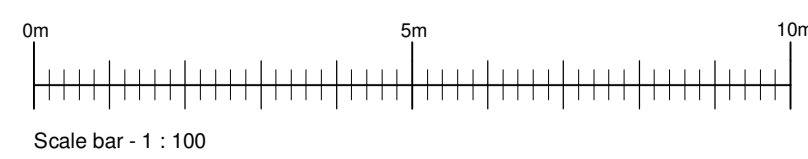

© 2018 Cleford Essex Associates Ltd. All rights reserved.

Cleford Essex Associates

45 North Bar, Banbury, Oxon. OX16 0TH.
Telephone 01295 257556 Fax 01295 268500.

Project New dwelling adjacent to
Burdrop Farmhouse,
Burdrop, Nr Banbury.

Drawing Floor plans and
elevations as proposed.

Scale 1:100

Date Oct. 2018

Sheet Size A1

DRAWING No. 1877 - 02