

 
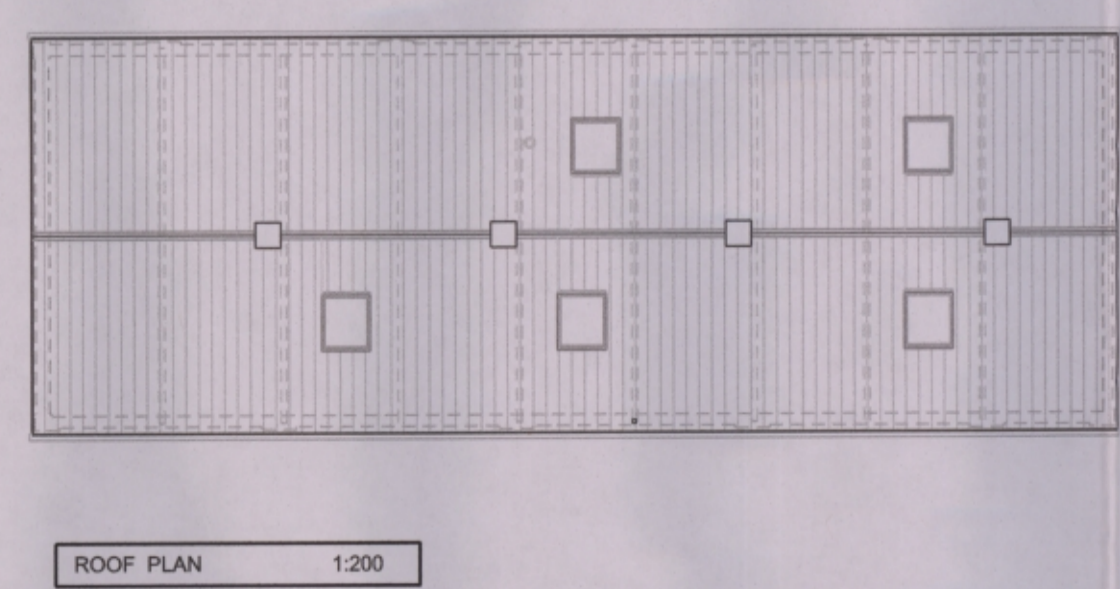
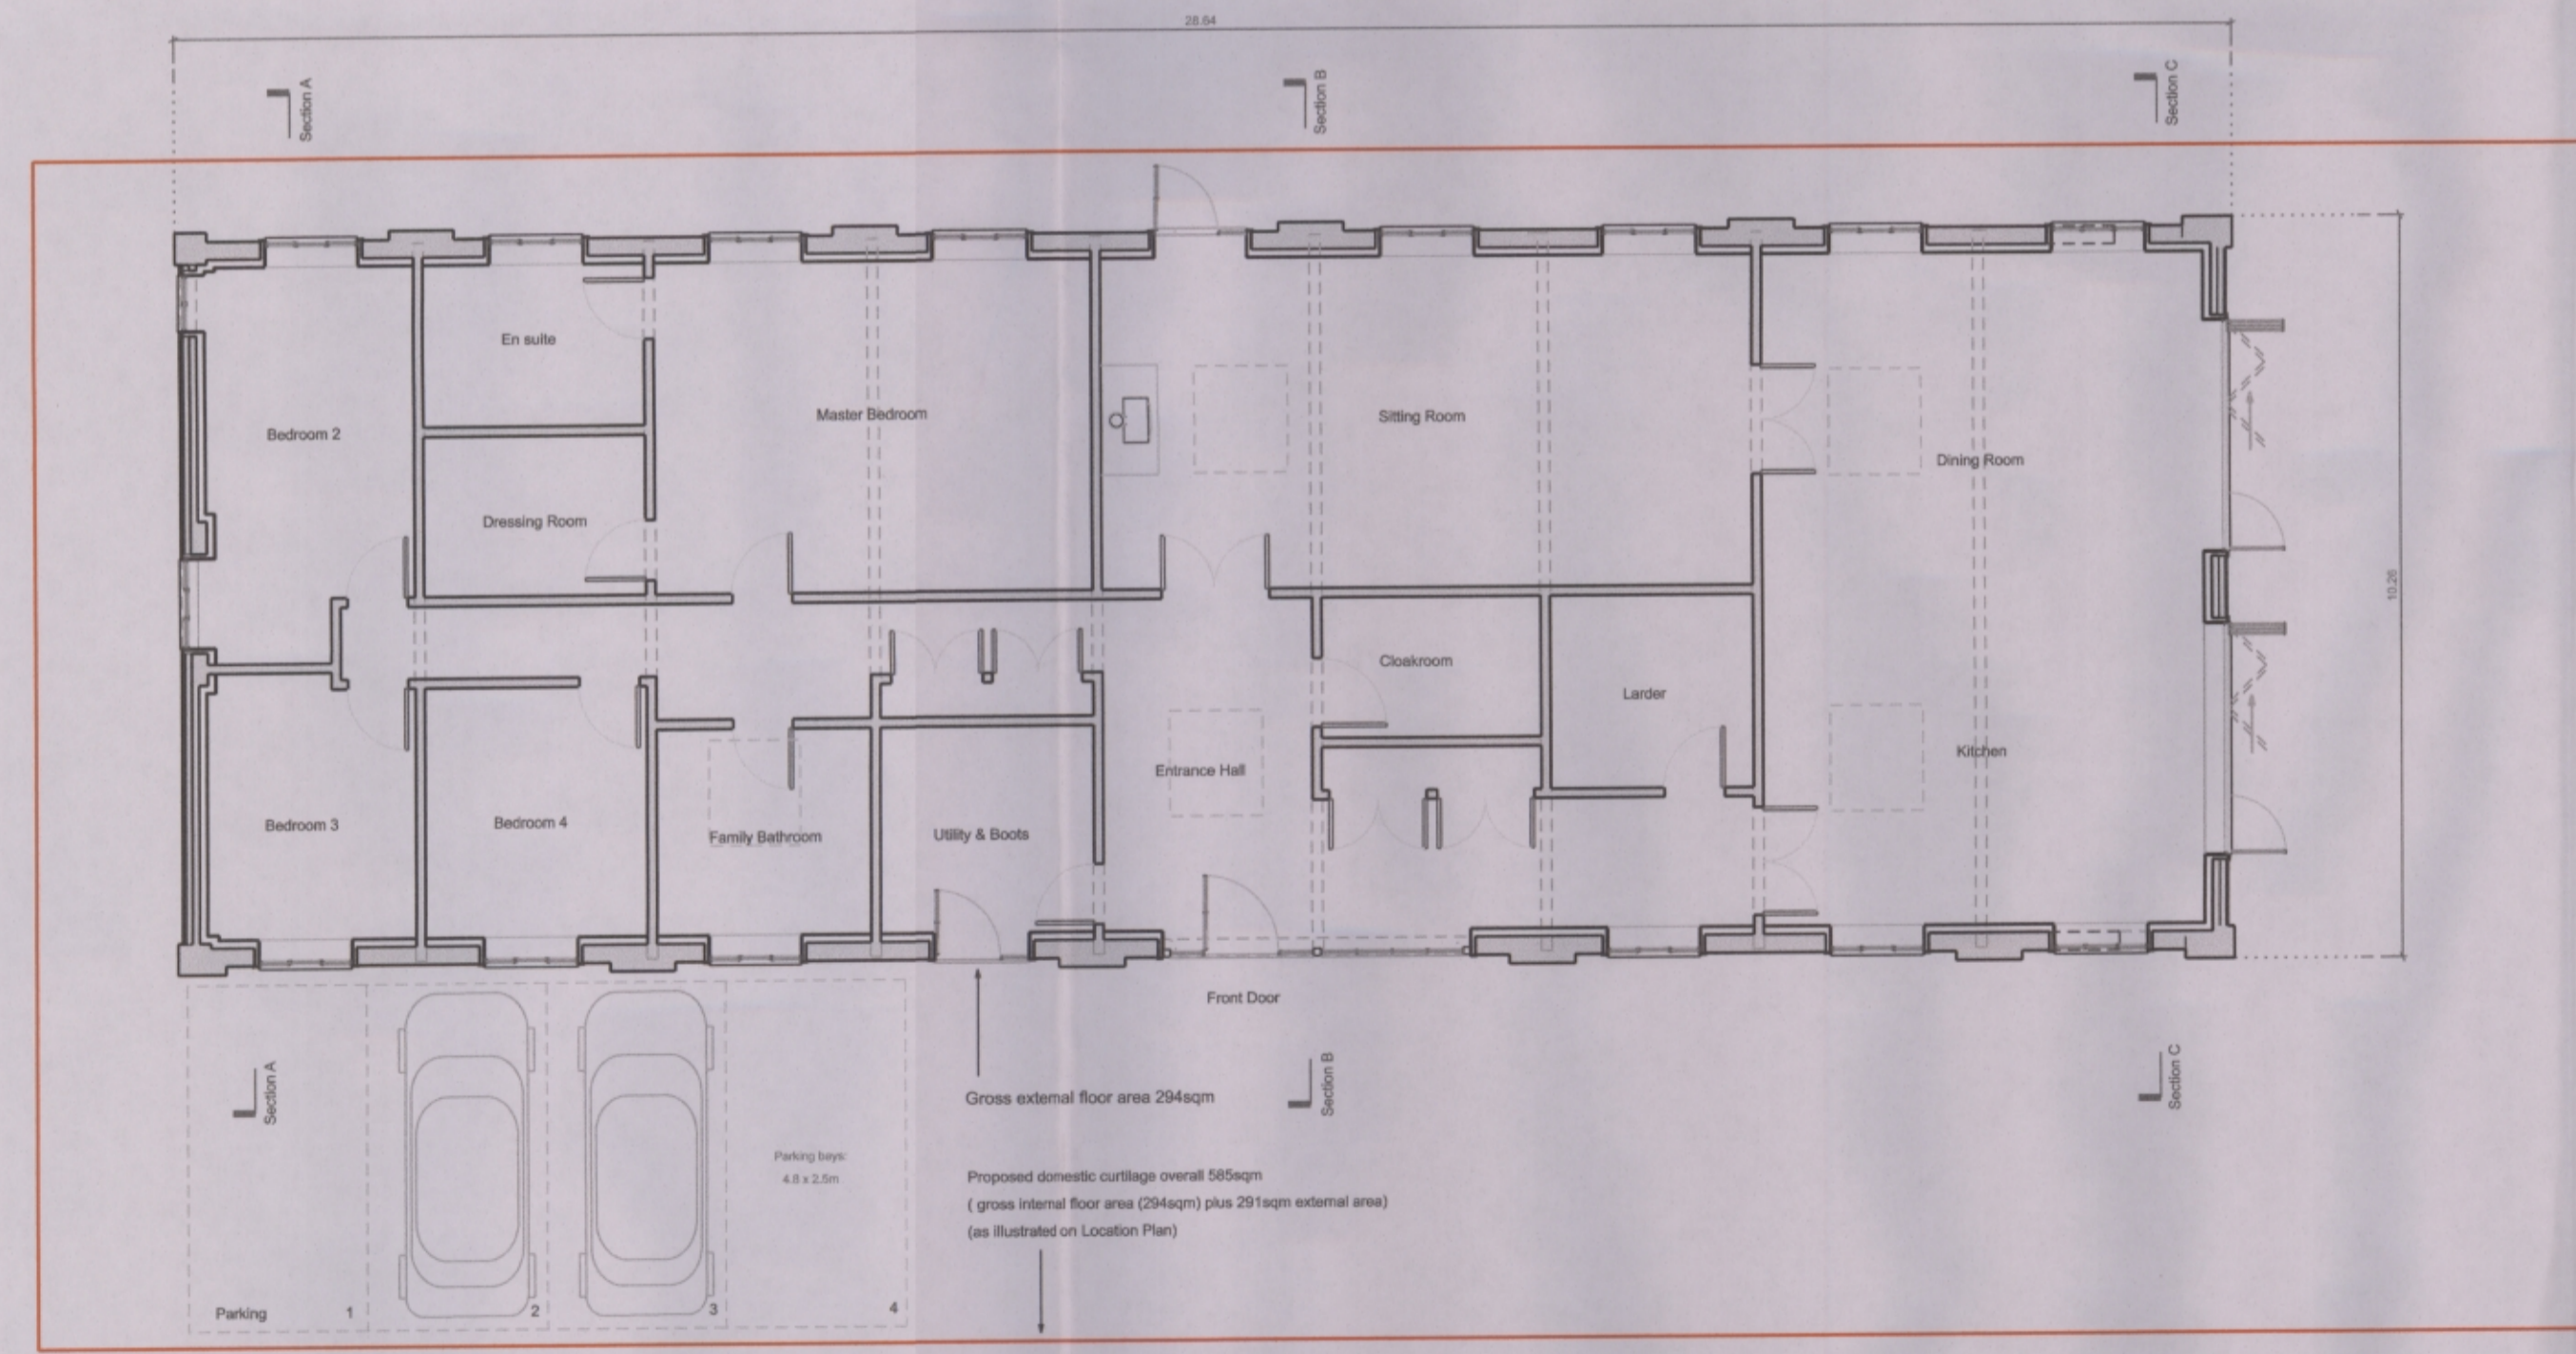
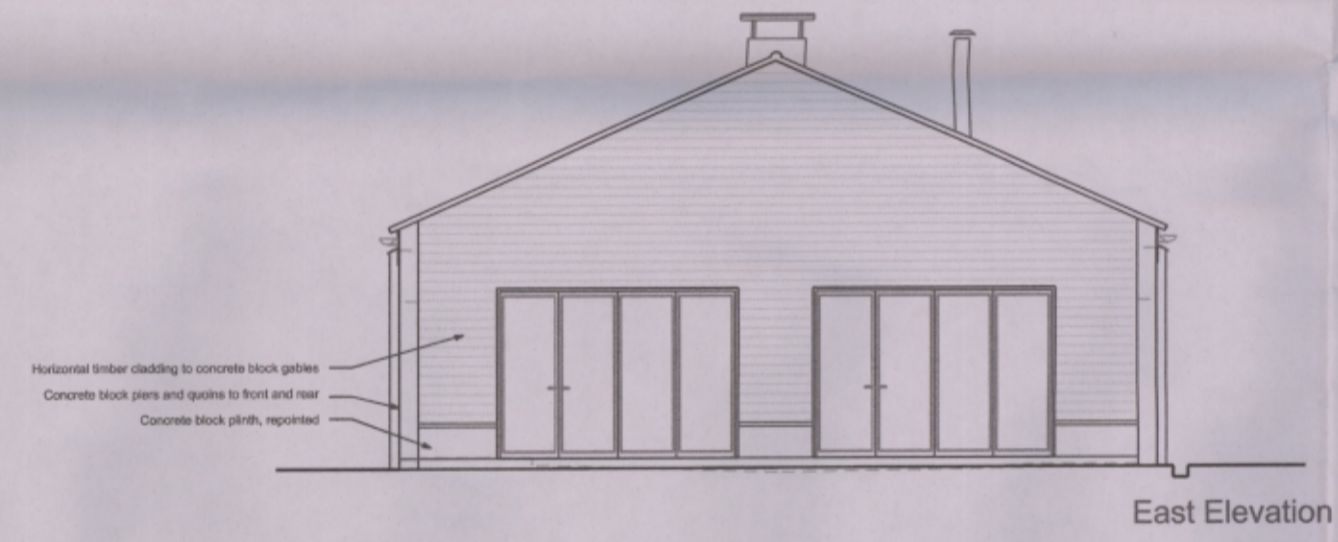
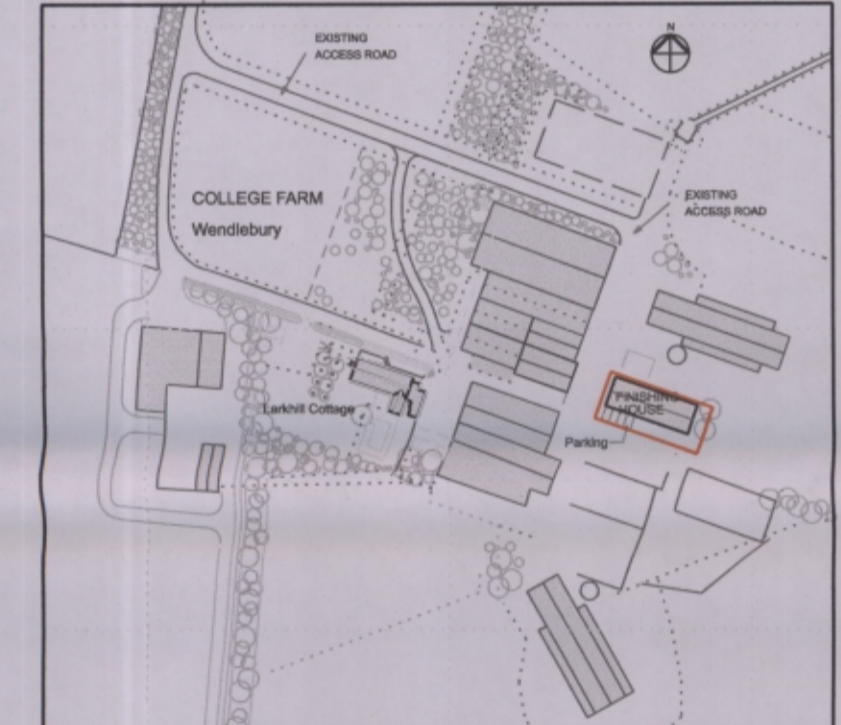


DO NOT SCALE  
 Contractor to check all dimensions on site and report discrepancies before proceeding.  
 This drawing is copyright.

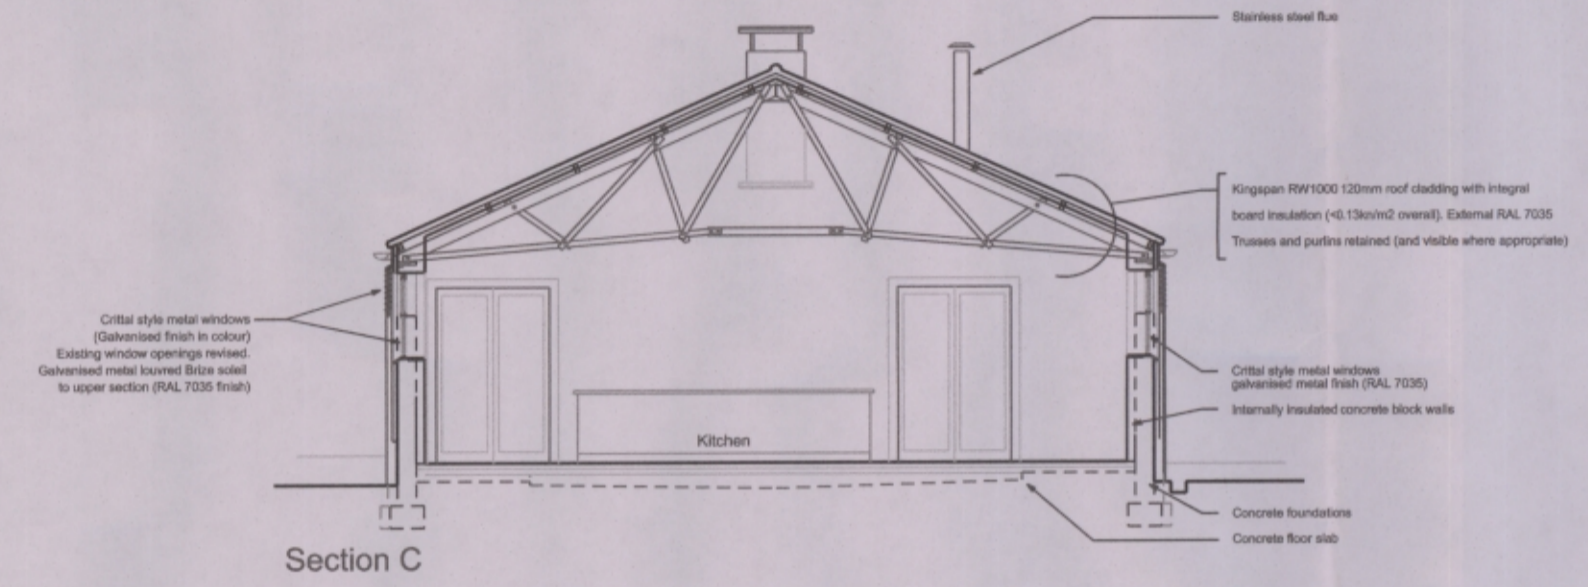

Scale 1:100 at A1

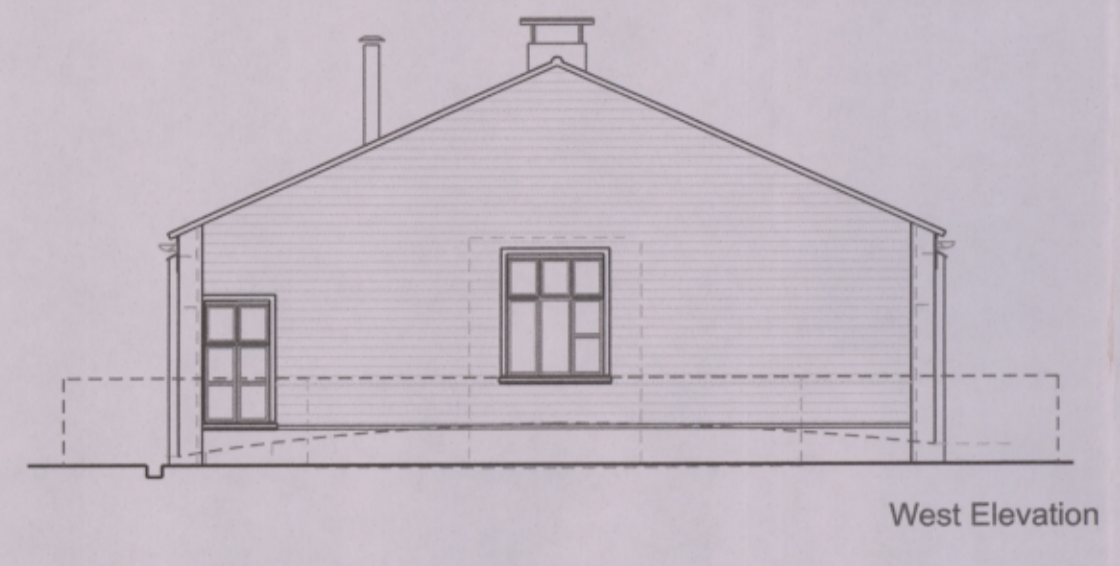

**Planned Approach Architects**  
 Telephone 07929 296003 Email: tim@plannedapproach.co.uk  
 Client: Mr and Mrs T Howard  
 Site: College Farm Wendlebury  
 Project: Finishing House PD Class Q Conversion  
 FLOOR PLAN & ELEVATIONS As Proposed  
 1:100 TPH June 2018  
 (Original at A1) Drwg no. 18.178.02