



DO NOT SCALE
 Contractor to check all dimensions on site and
 report discrepancies before proceeding.
 This drawing is copyright.



Scale 1:100 at A1

 


North Elevation

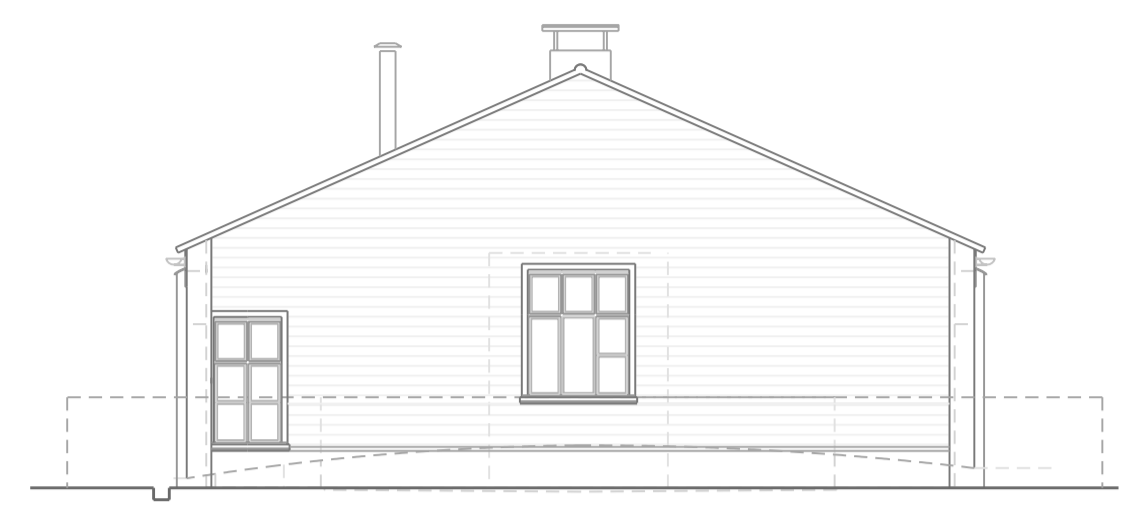


West Elevation




South Elevation

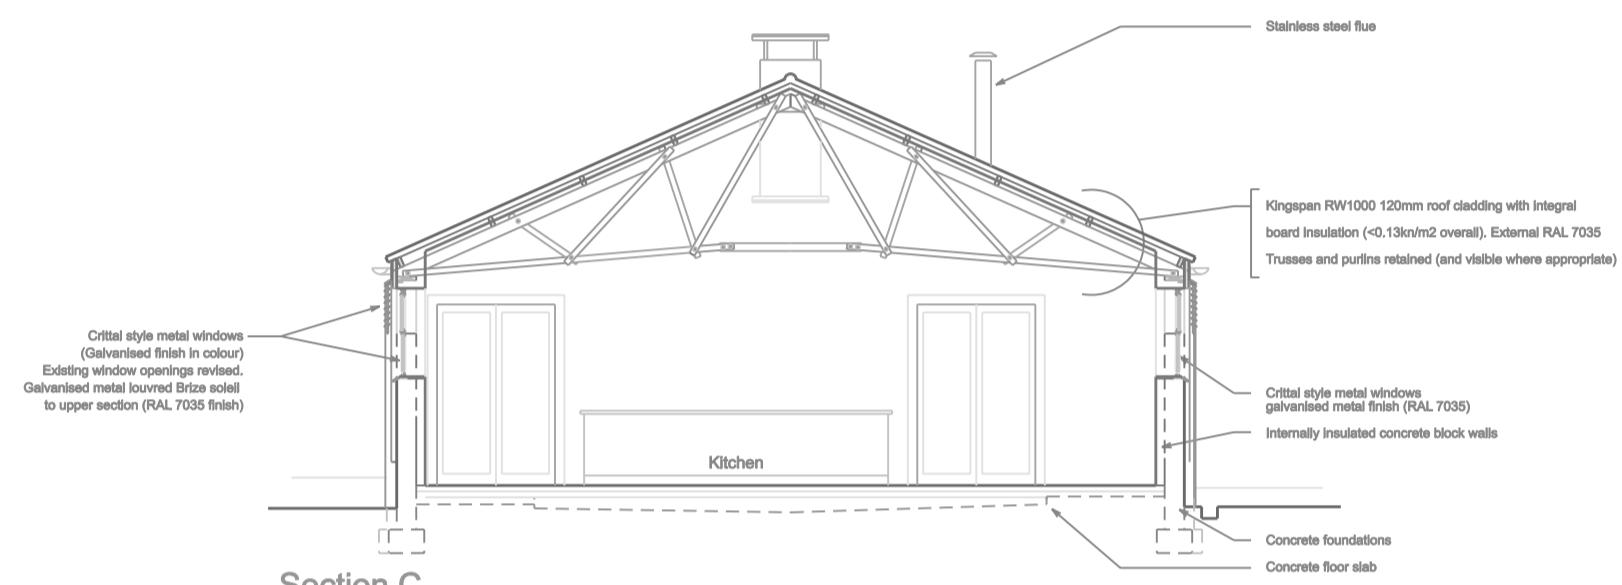


Section C

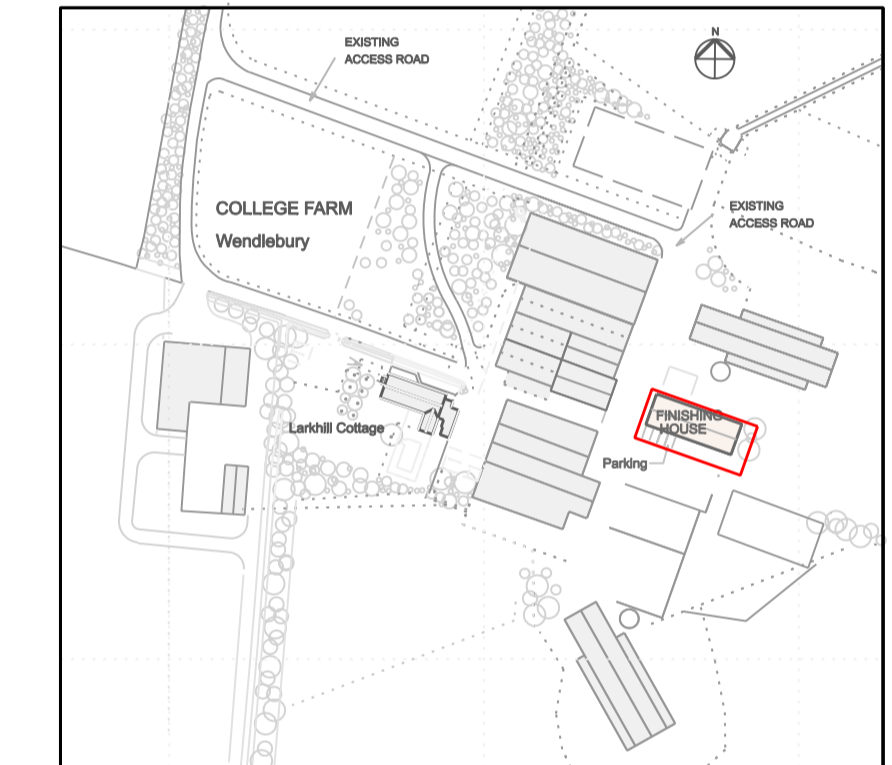


LOCATION PLAN 1:2500

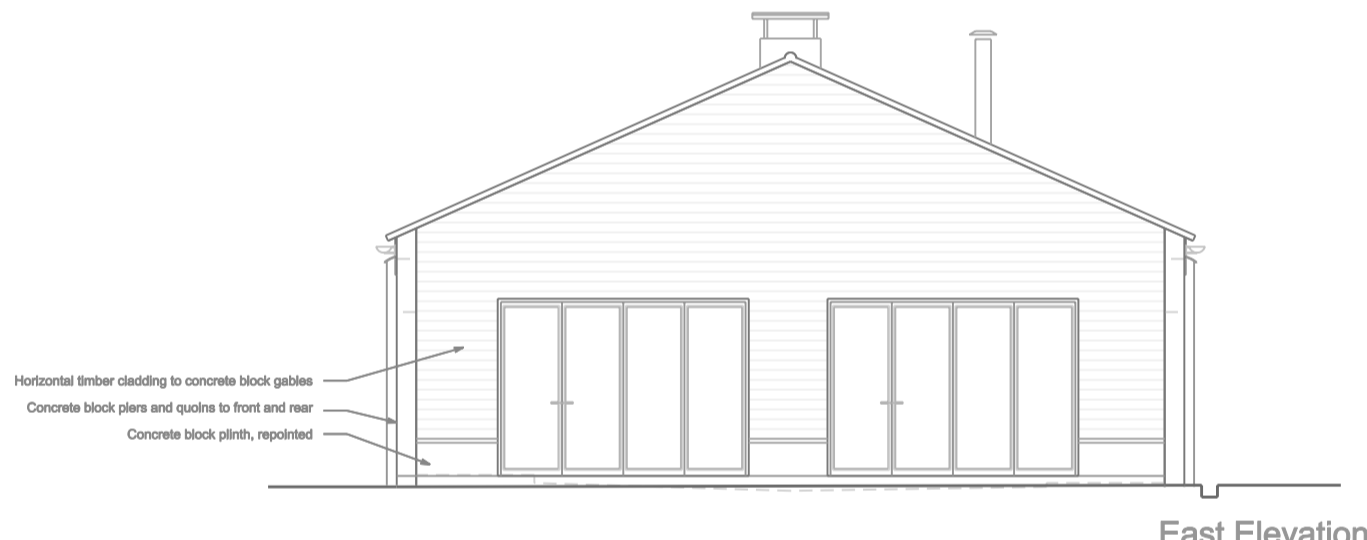

East Elevation

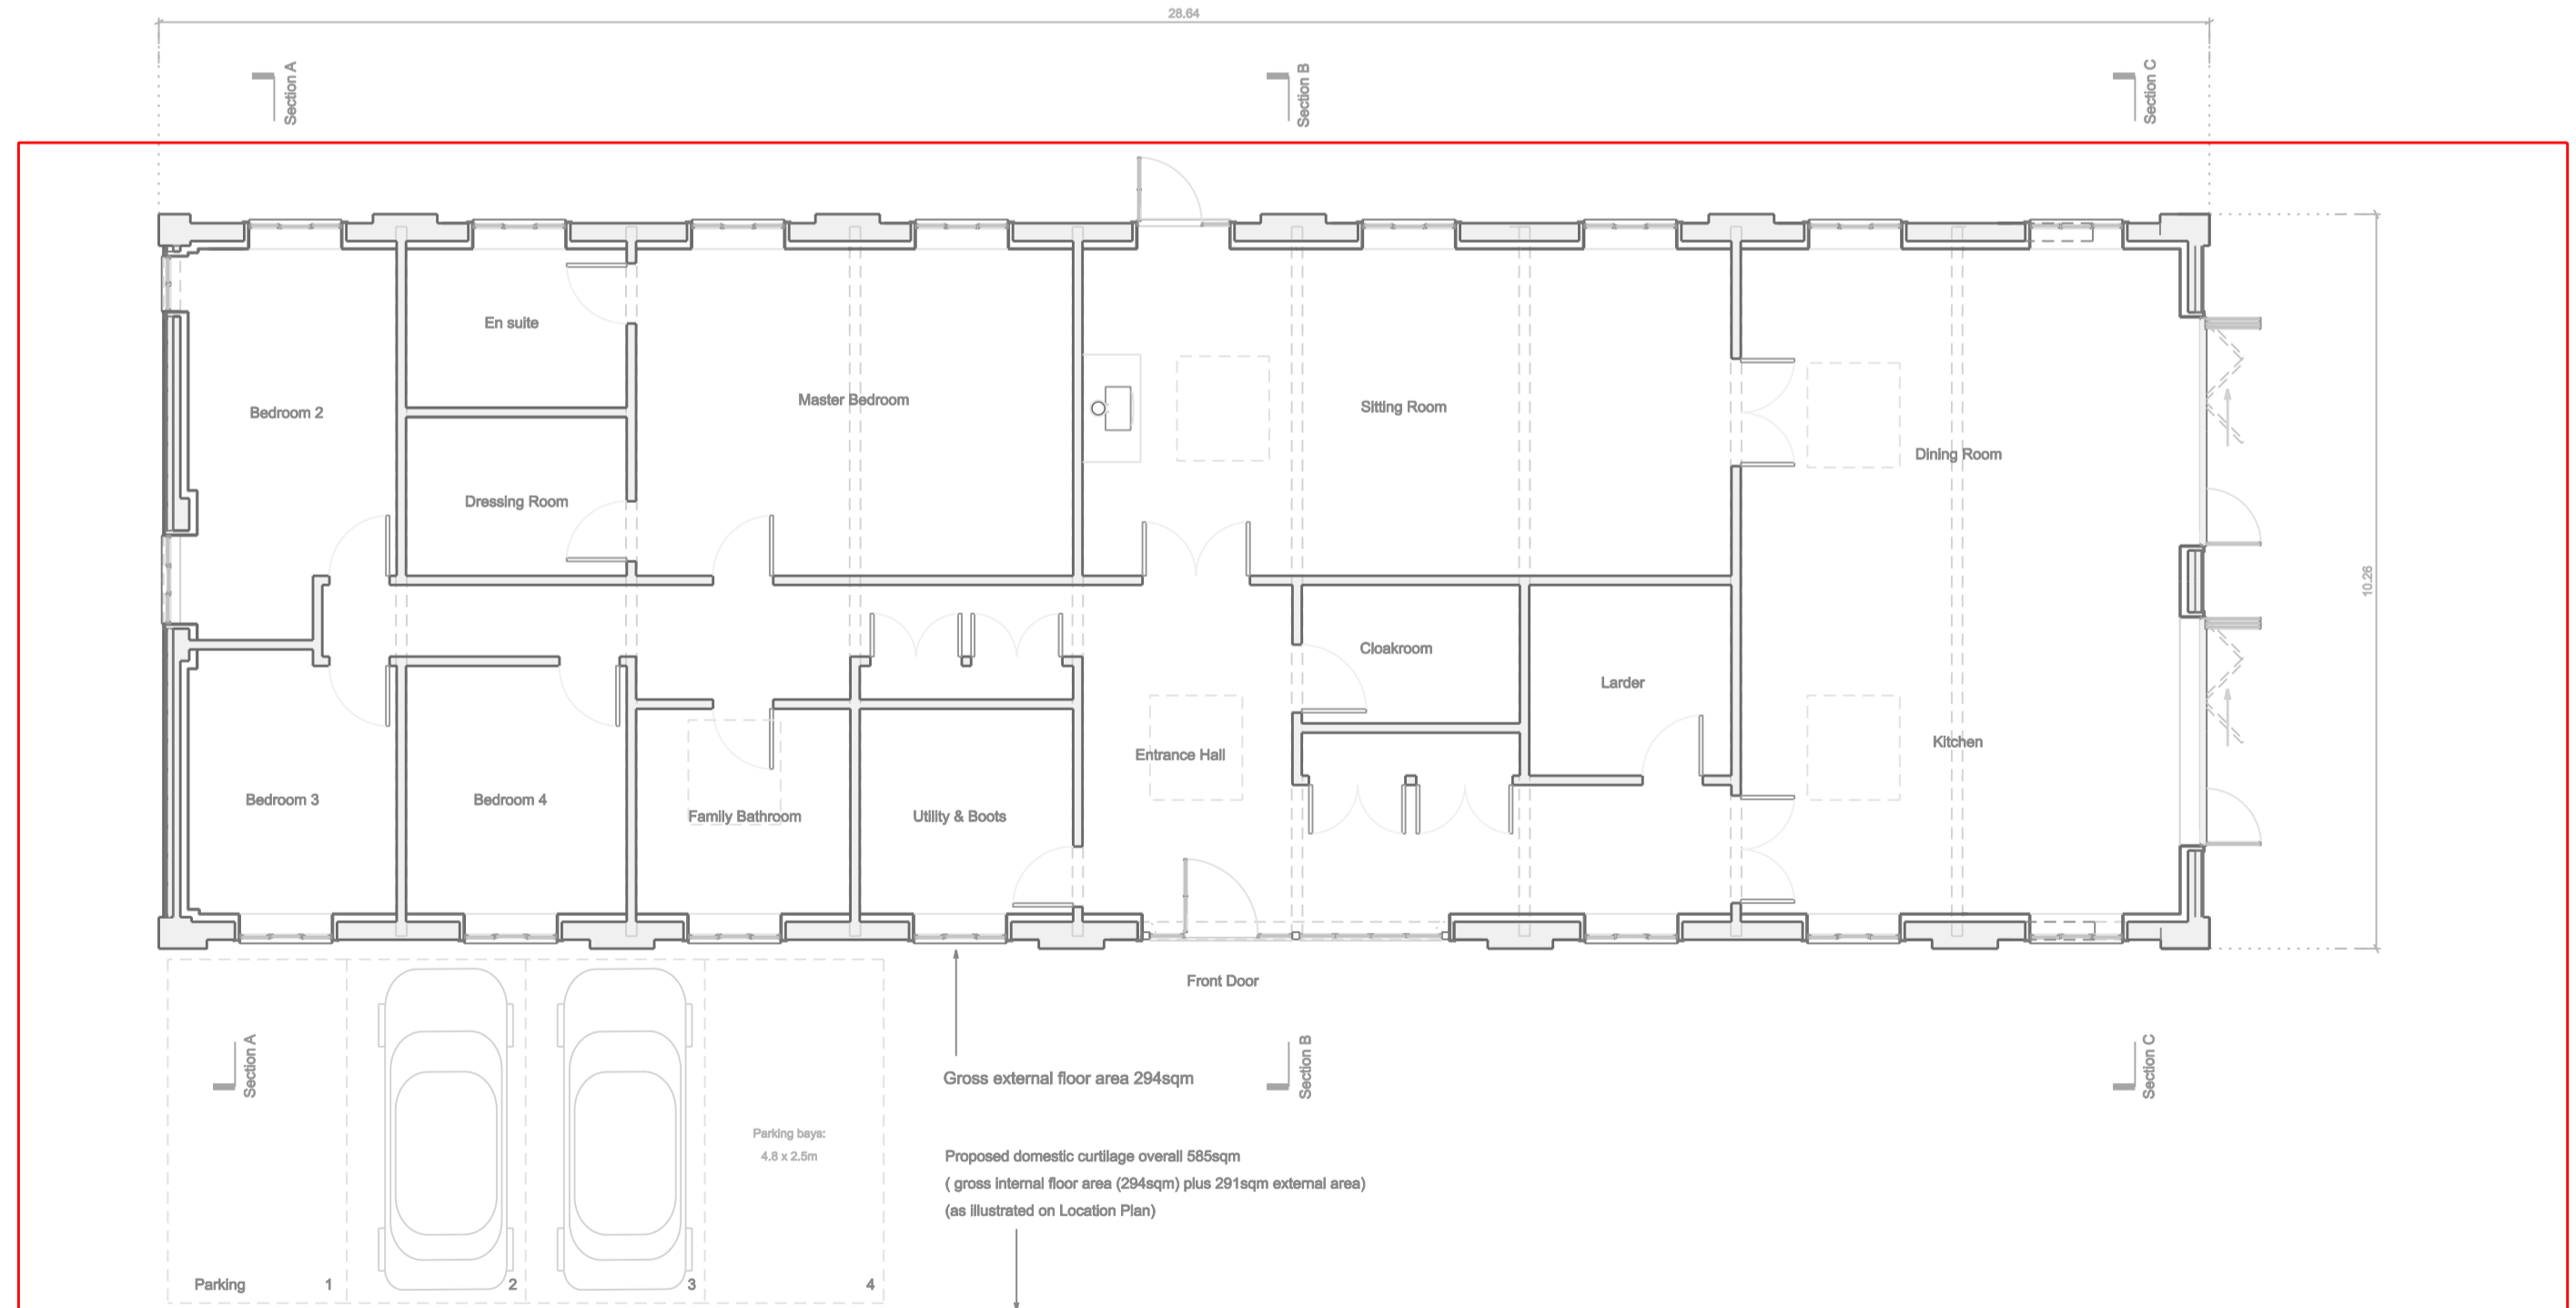

FLOOR PLAN 1:100

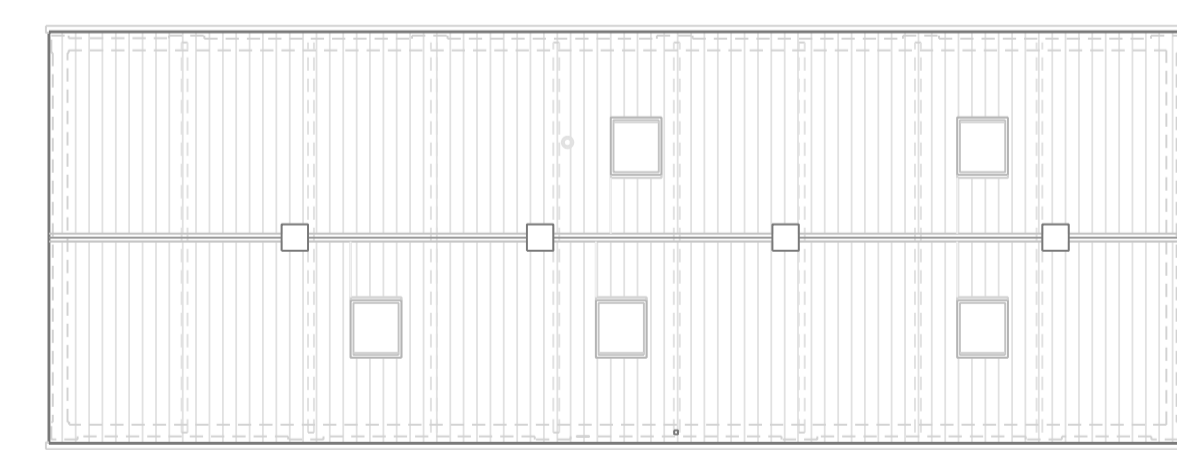

ROOF PLAN 1:200



Rev B 14.08.18 Utility room fenestration
 Rev A 13.08.18 Sitting Room window sills raised

Planned Approach Architects
 Telephone 07929 296003 Email: tim@plannedapproach.co.uk

Client: Mr and Mrs T Howard
 Site: College Farm Wandiebury
 Project: Finishing House PD Class Q Conversion

FLOOR PLAN & ELEVATIONS As Proposed
 1:100 TPH June 2018
 (Original at A1) Drwg no. 18.178.02 Rev B