

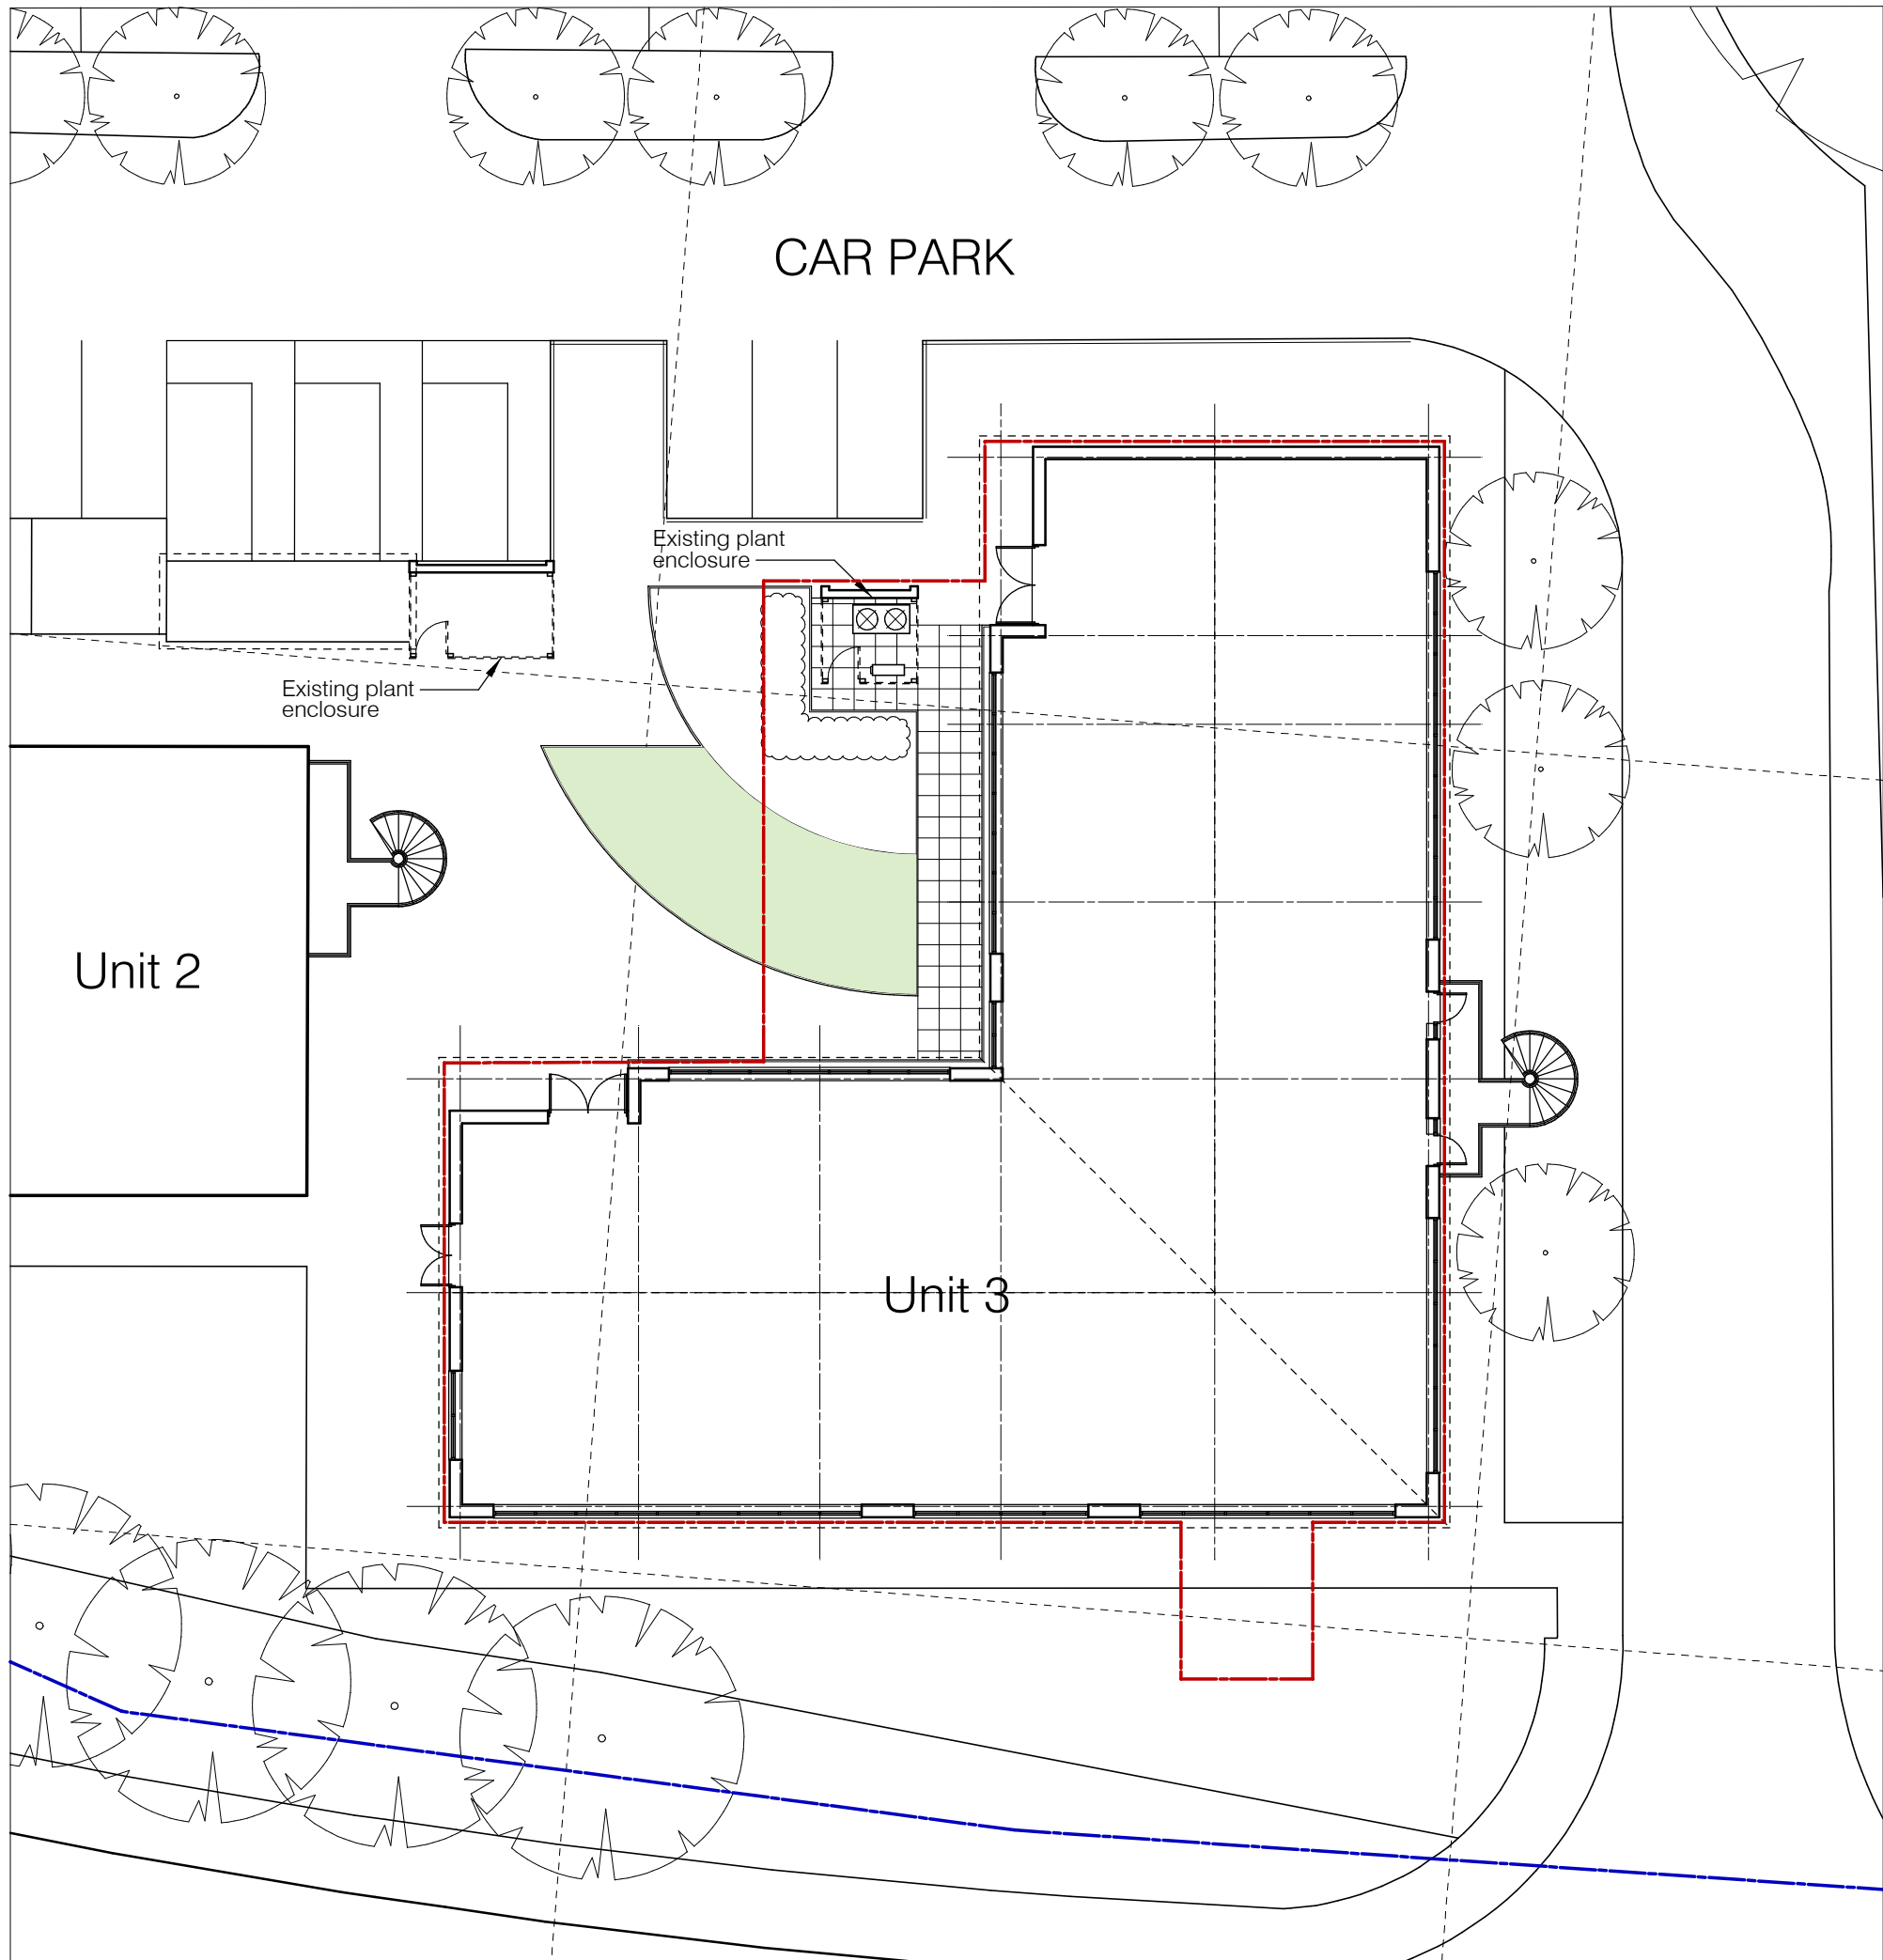


SITE LOCATION PLAN
1:1250


BLOCK PLAN
1:200

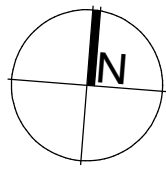


SOUTH ELEVATION 1:100

 

EAST ELEVATION 1:100

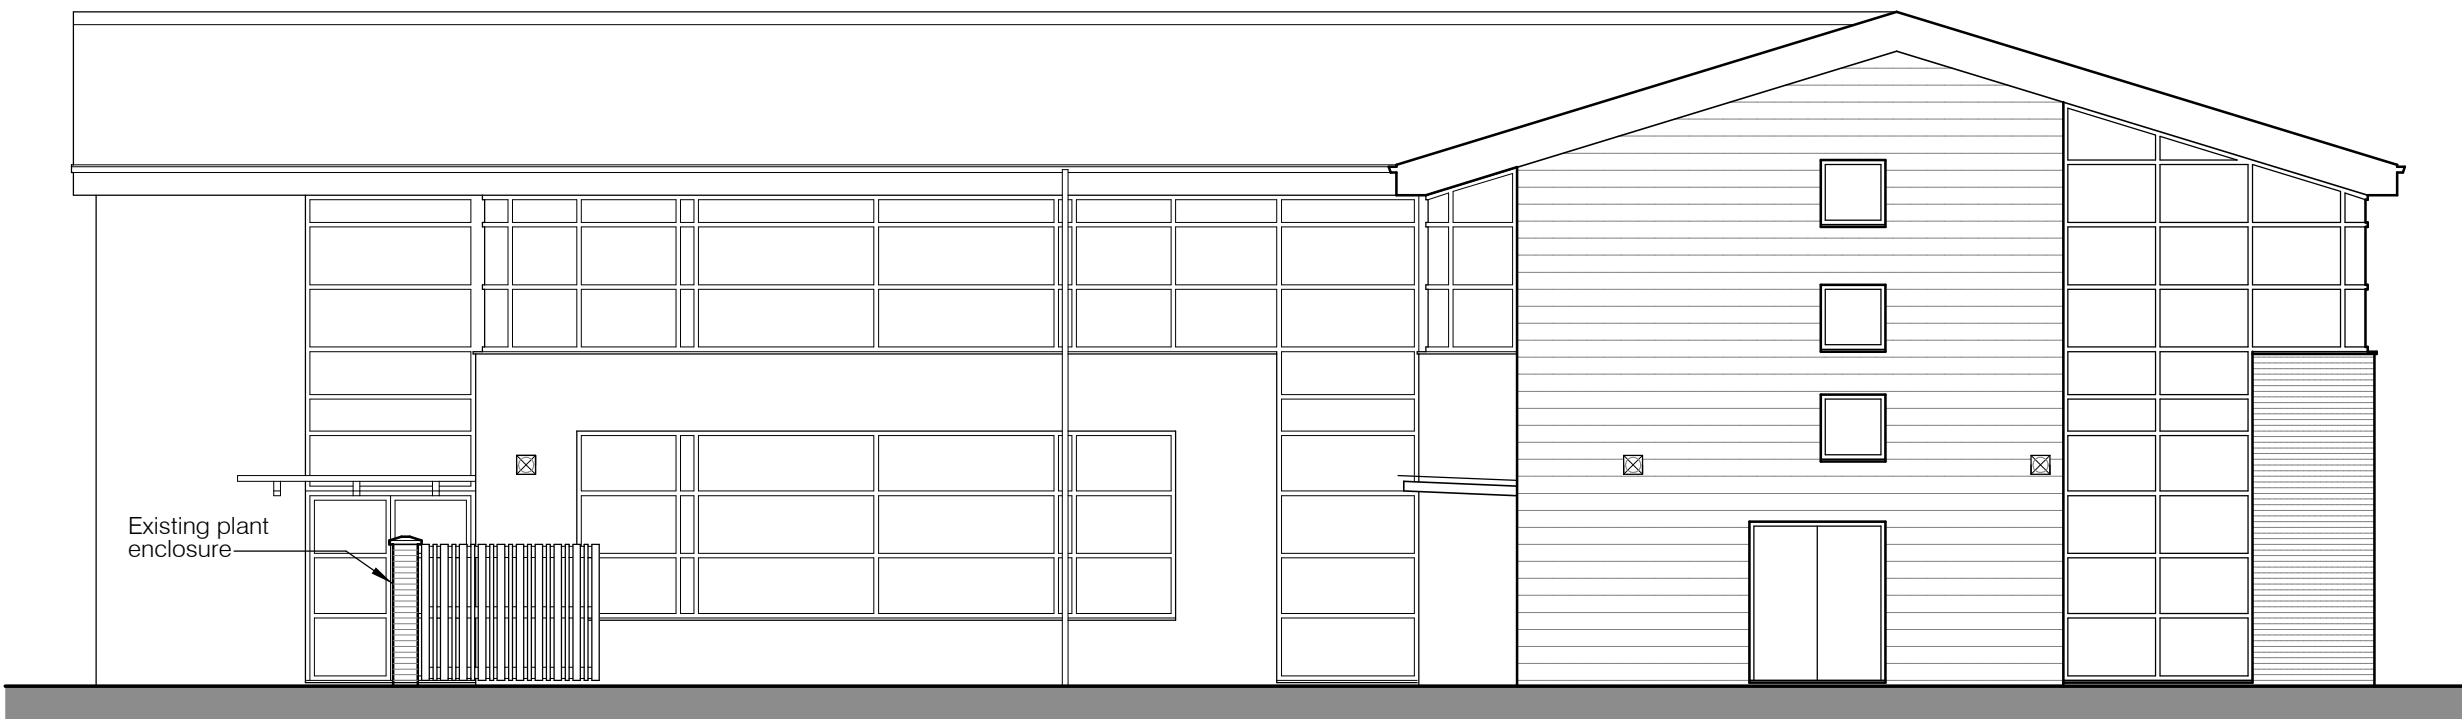

WEST ELEVATION 1:100

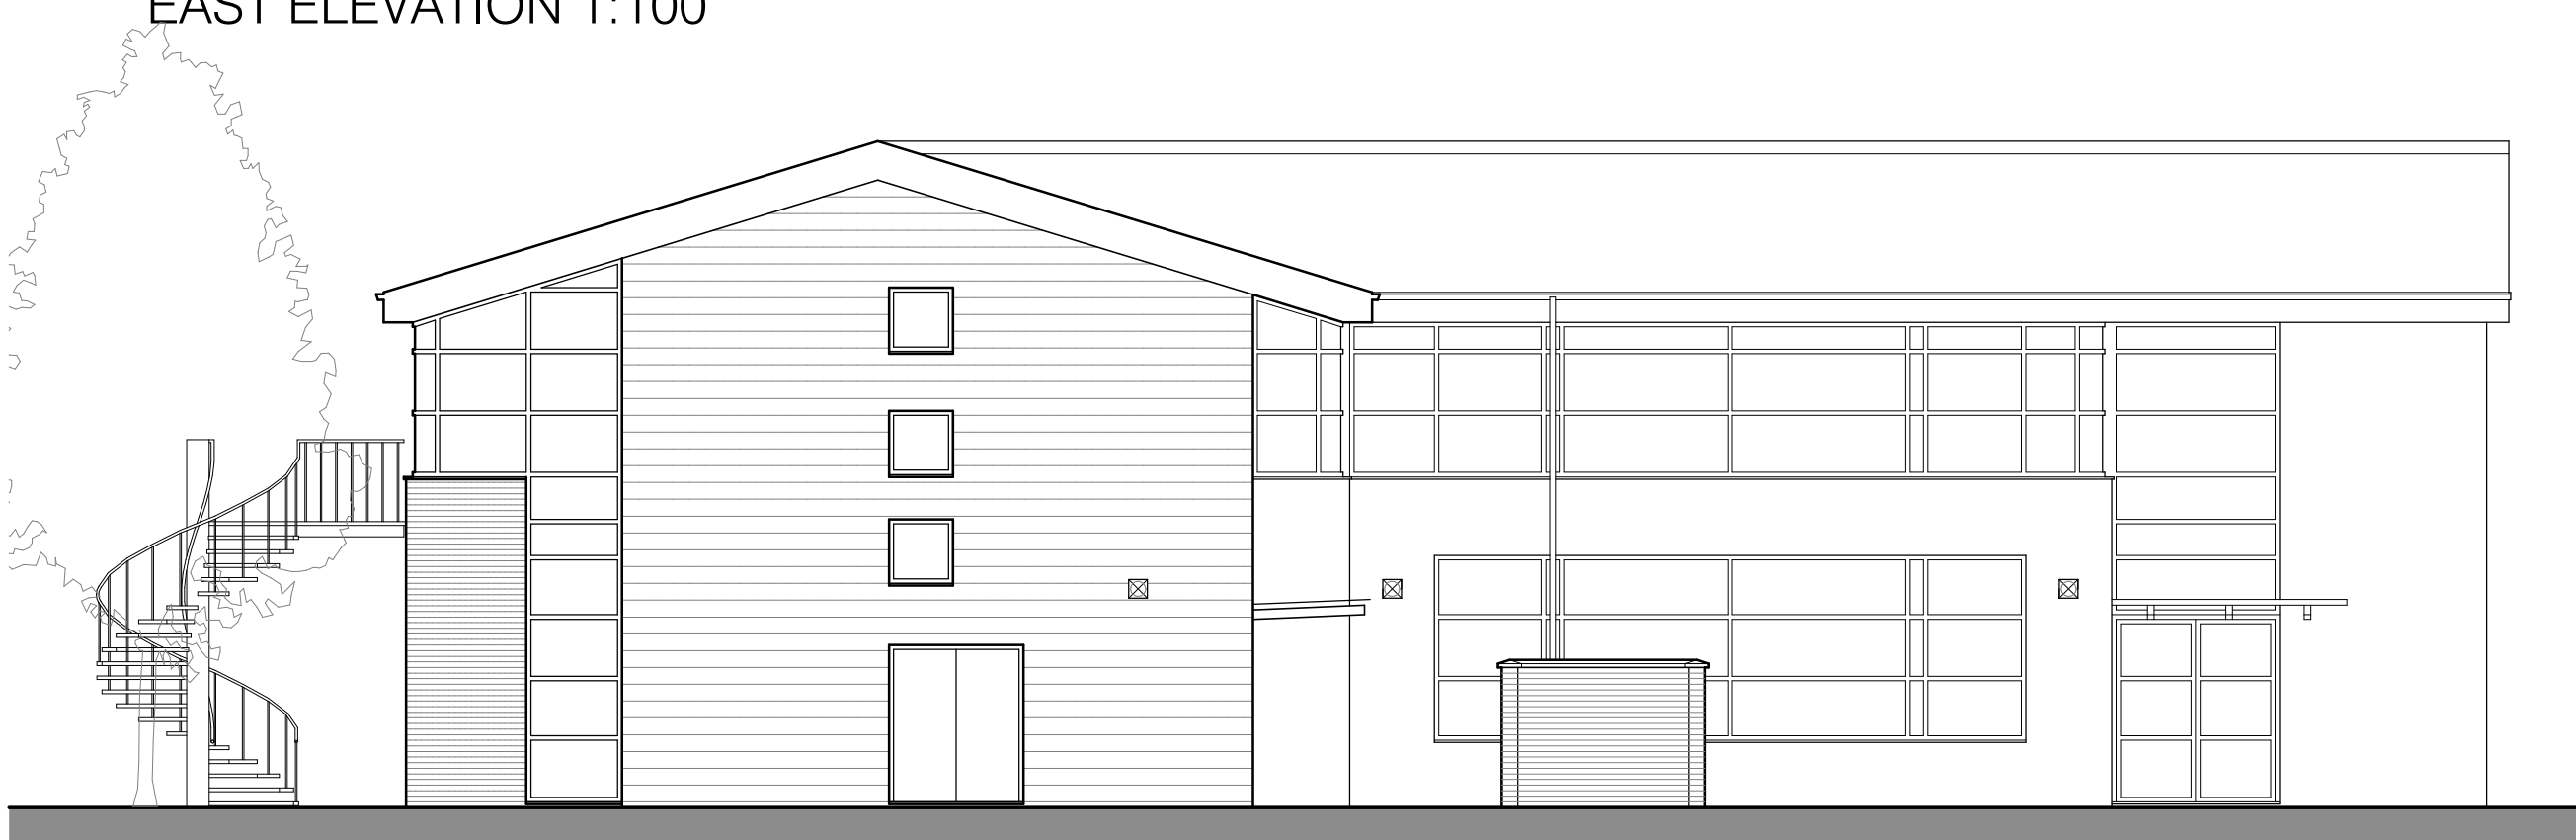

NORTH ELEVATION 1:100

Client: PROCOL			
Project: NEW PLANT INSTALLATION ENDEAVOUR HOUSE, UNIT 3 BANBURY OFFICE VILLAGE			
Drawing: SITE LOCATION PLAN, BLOCK PLAN AND ELEVATIONS AS EXISTING			
Drawing Number: 307-002			Revision: A
Scale @ A1: VARIES	Author: GMK	Date: 31-07-17	Status: i