


SITE LOCATION PLAN
1:1250


BLOCK PLAN
1:200

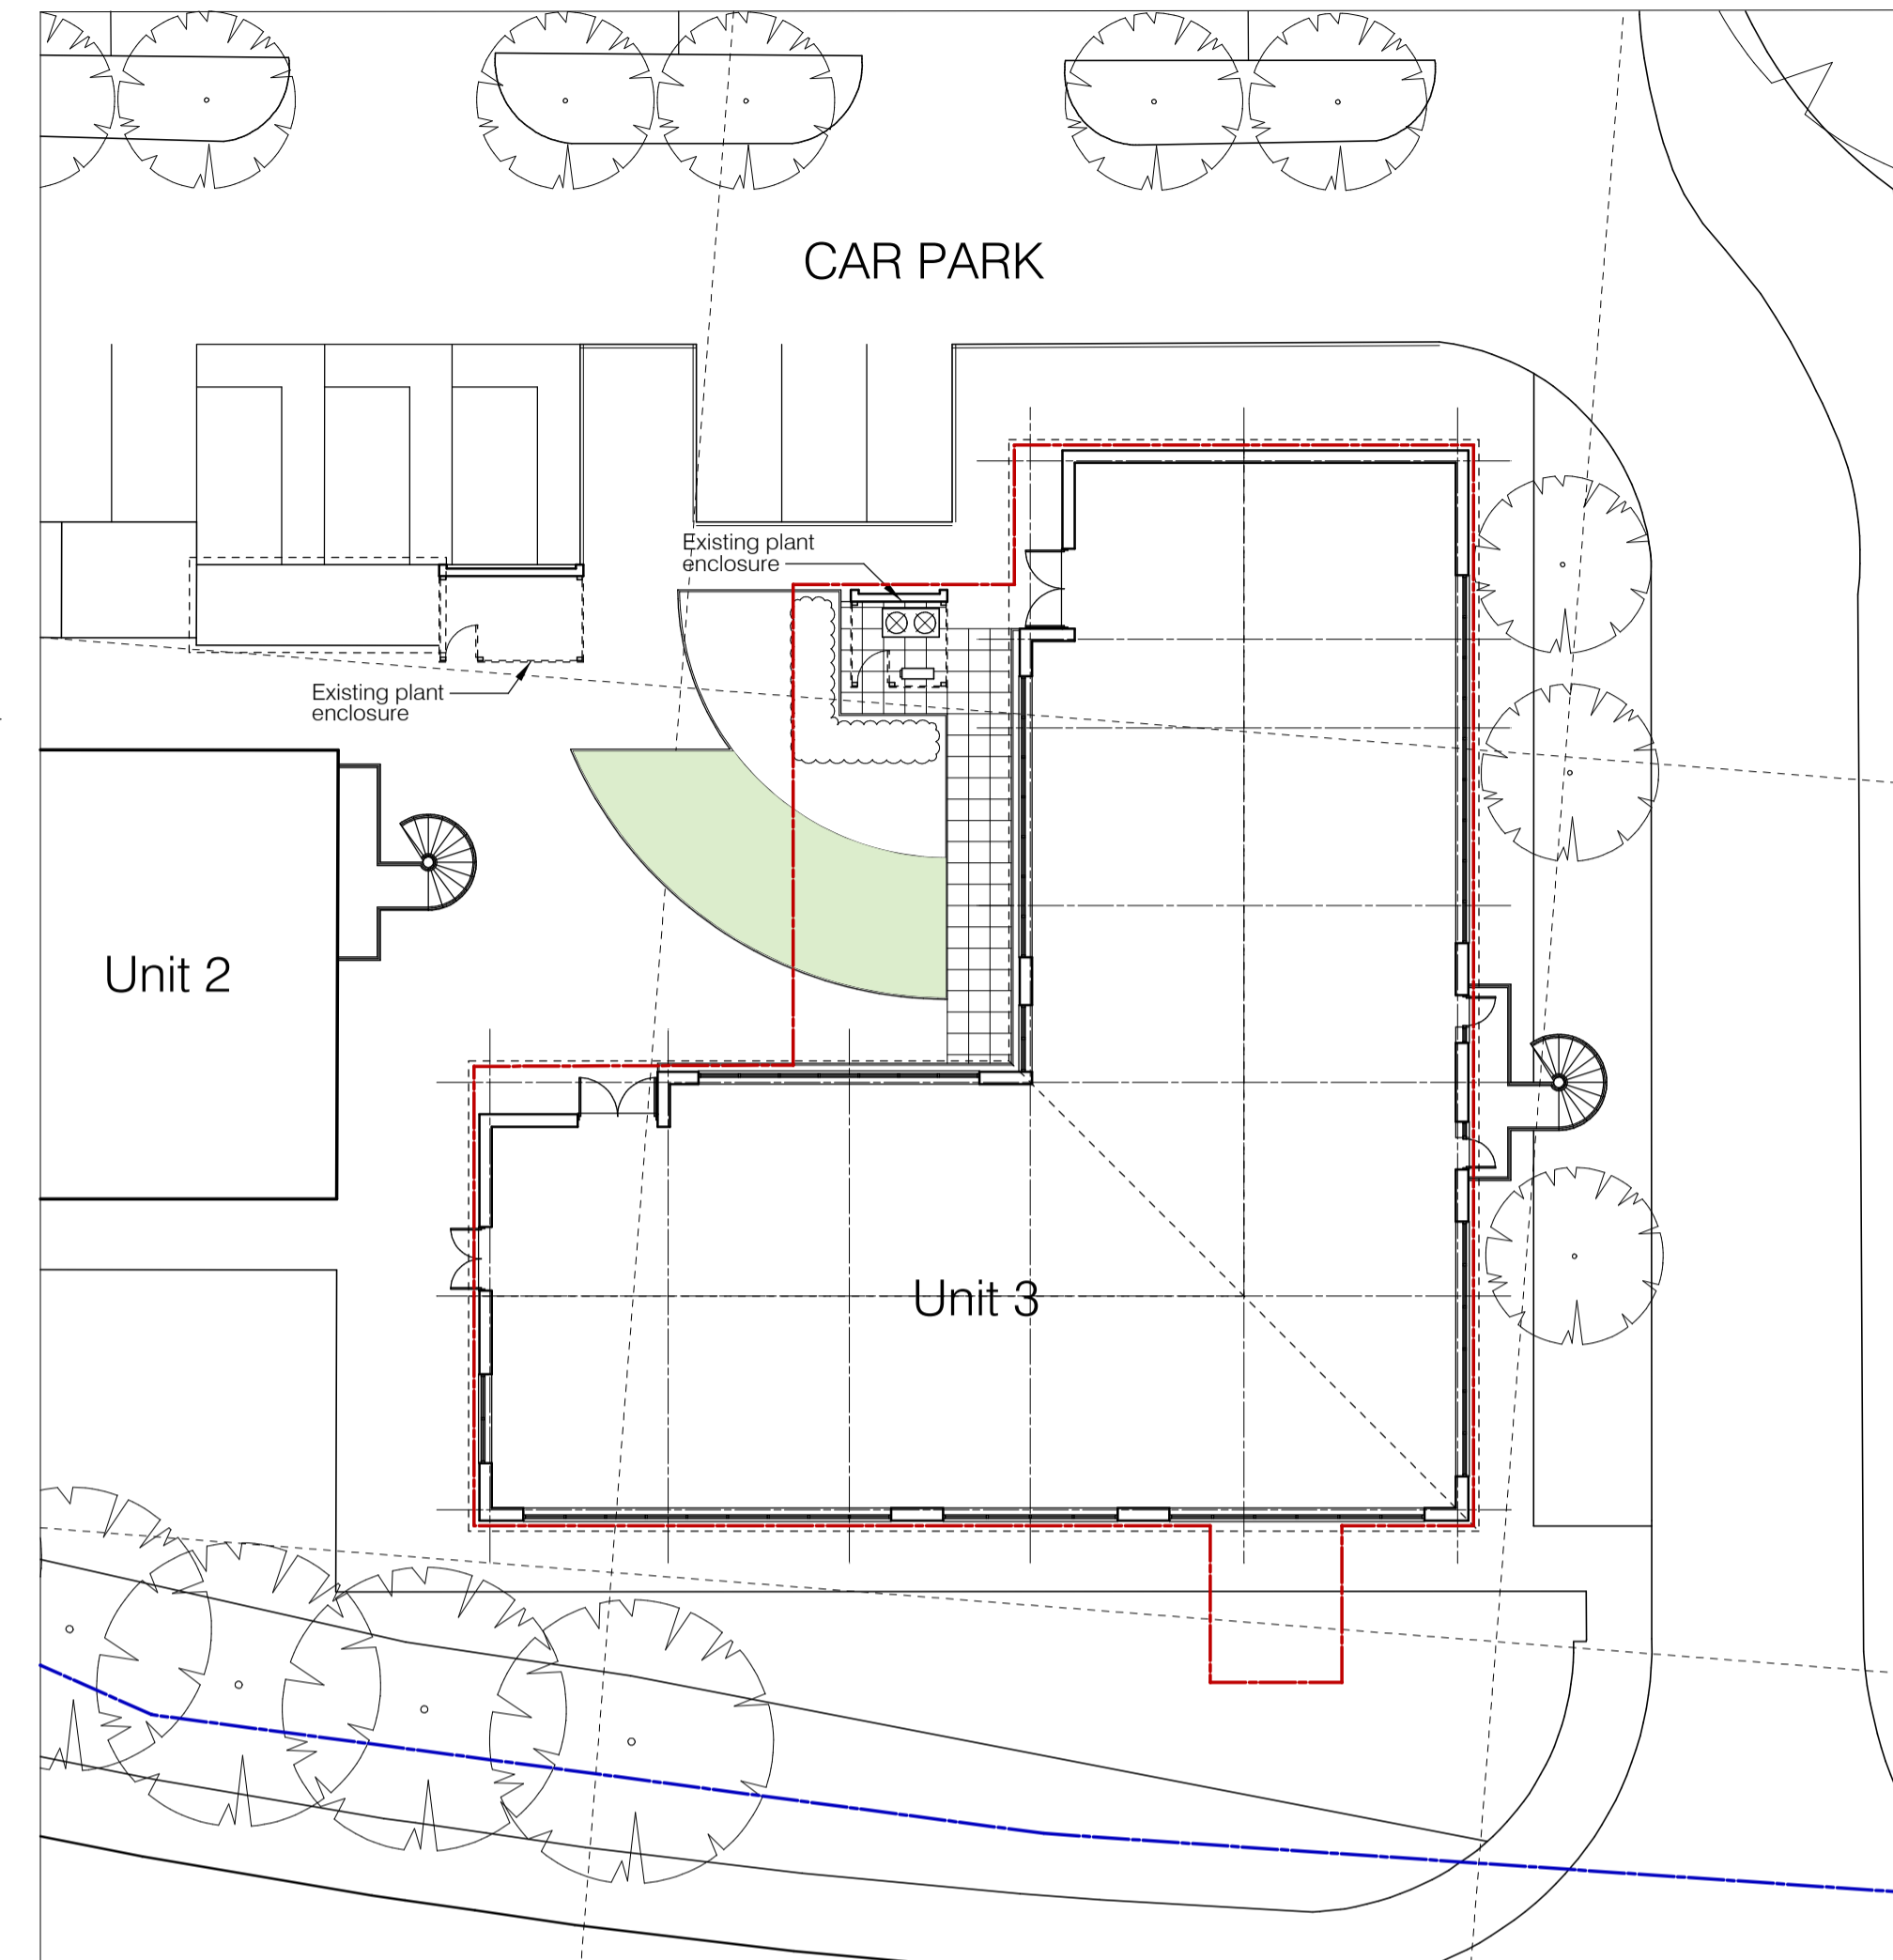

SOUTH ELEVATION 1:100



WEST ELEVATION 1:100

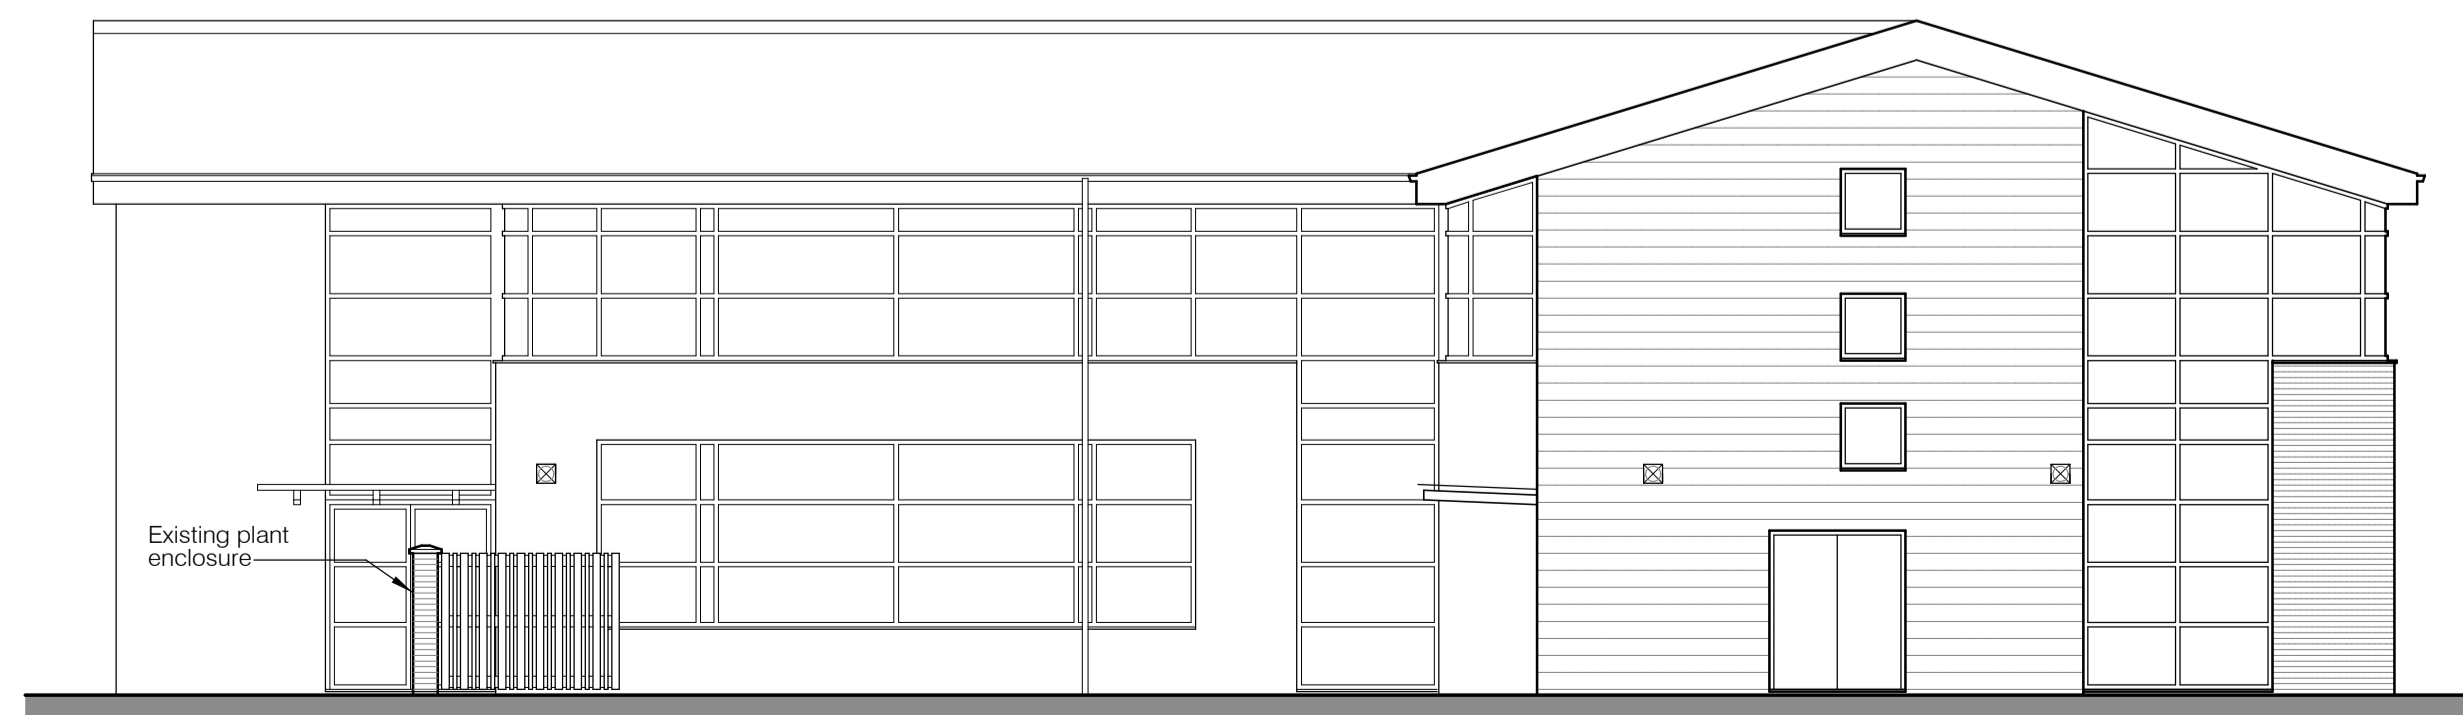

EAST ELEVATION 1:100



NORTH ELEVATION 1:100

Client PROCOL			
Project NEW PLANT INSTALLATION ENDEAVOUR HOUSE, UNIT 3 BANBURY OFFICE VILLAGE			
Drawing SITE LOCATION PLAN, BLOCK PLAN AND ELEVATIONS AS EXISTING			
Drawing Number 307-002		Revision -	
Scale @ A1 1:1250/100	Author GMK	Date 31-07-17	Status i