




NOTES:
 RESPONSIBILITY IS NOT ACCEPTED FOR ERRORS MADE BY OTHERS IN SCALING FROM THIS DRAWING.
 ALL CONSTRUCTION INFORMATION SHOULD BE TAKEN FROM FIGURED DIMENSIONS ONLY.
 NO WARRANTY AS TO THE PRECISION OF THIS DRAWING IS GIVEN NOR SHOULD BE INFERRED.
 CONSTRUCTION DRAWINGS TO BE READ IN CONJUNCTION WITH SPECIFICATIONS, SCHEDULES AND DRAWINGS FROM STRUCTURAL AND MECHANICAL ENGINEERS.

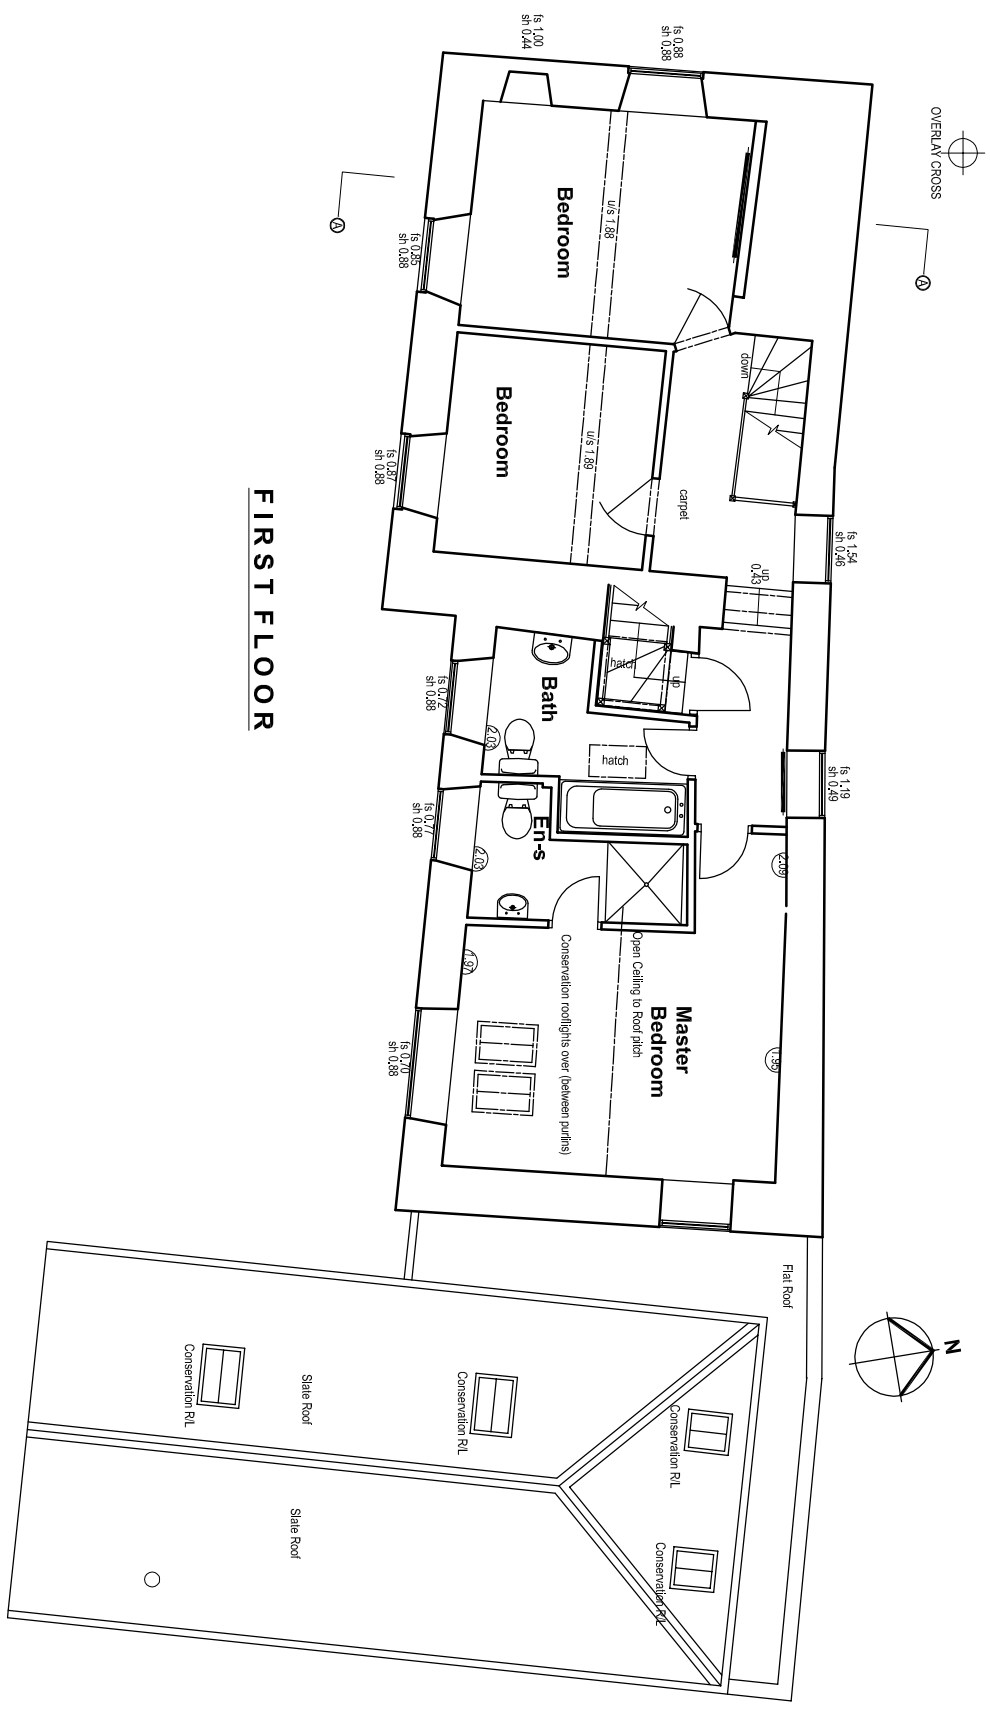

FIRST FLOOR

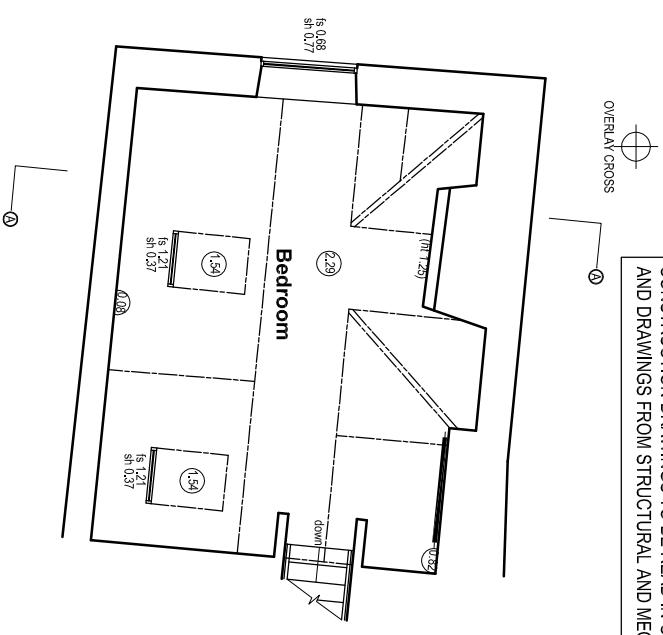

SECOND FLOOR

 

REVISION	DATE	DRAWN	CHECKED	DESCRIPTION
CLIENT				
Mr M Smales				
PROJECT				
Stonewalls, Bond End Lane, Sibford Gower, OX15 5RT				
DRAWING TITLE				
First & Second Floor Plans				
As Proposed Option 3				
SCALE				
1:100 @ A3				
DATE				
December 2014				
DRAWN				
MH				
CHECKED				
MH				
JOB NUMBER				
1306				
DRAWING NO.				
13				
REVISION				
B				

Spirit Architecture
 Creating Inspiring Design & Sustainable Architecture
 Greystoke, Shipdon Road, Milton-under-Wychwood, Chipping Norton, OX7 6JT Tel: 01865 349012 E: enquiries@spiritarchitecture.co.uk

ALL RIGHTS RESERVED
 NO SCALE FROM DRAWING
 OTHER DIMENSIONS IN METRE