




NOTES:
 RESPONSIBILITY IS NOT ACCEPTED FOR ERRORS MADE BY OTHERS IN SCALING FROM THIS DRAWING.
 ALL CONSTRUCTION INFORMATION SHOULD BE TAKEN FROM FIGURED DIMENSIONS ONLY. NO WARRANTY AS TO THE PRECISION OF THIS DRAWING IS GIVEN NOR SHOULD BE INFERRED. CONSTRUCTION DRAWINGS TO BE READ IN CONJUNCTION WITH SPECIFICATIONS, SCHEDULES AND DRAWINGS FROM STRUCTURAL AND MECHANICAL ENGINEERS.

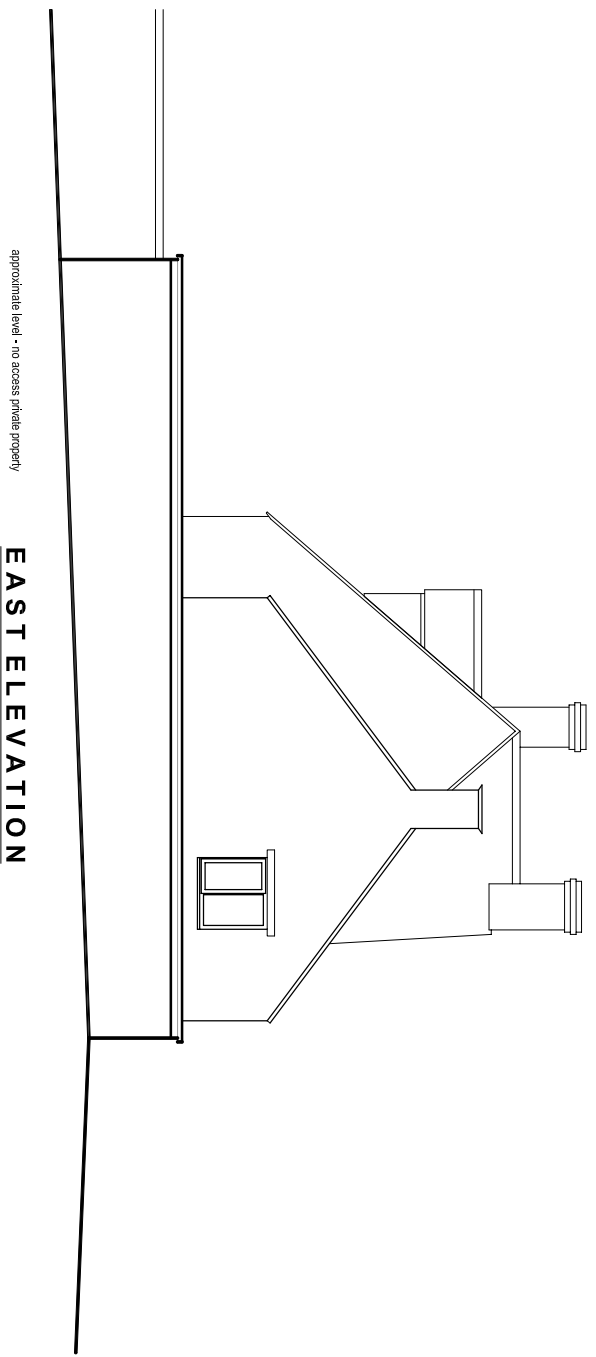


EAST ELEVATION

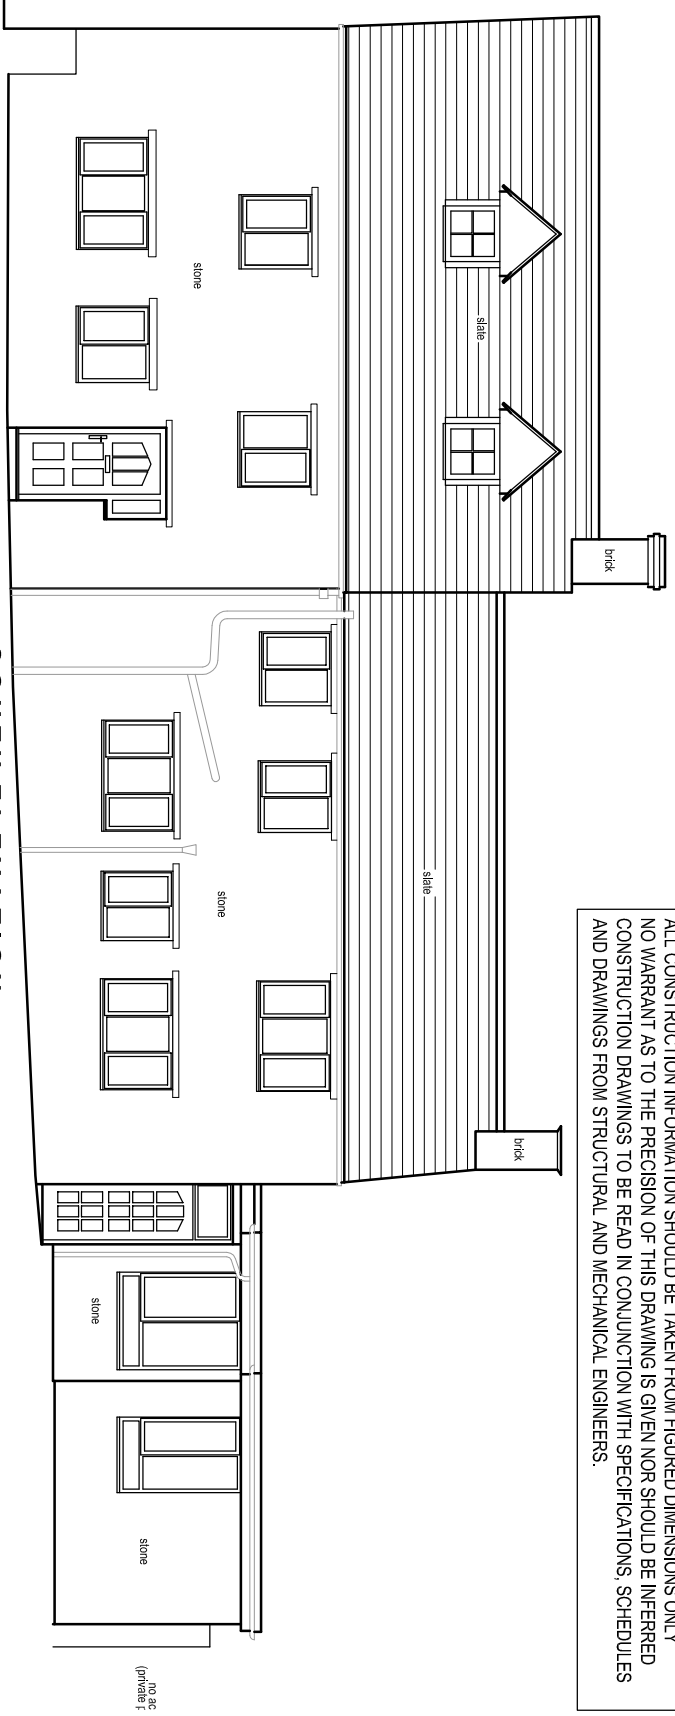


SOUTH ELEVATION

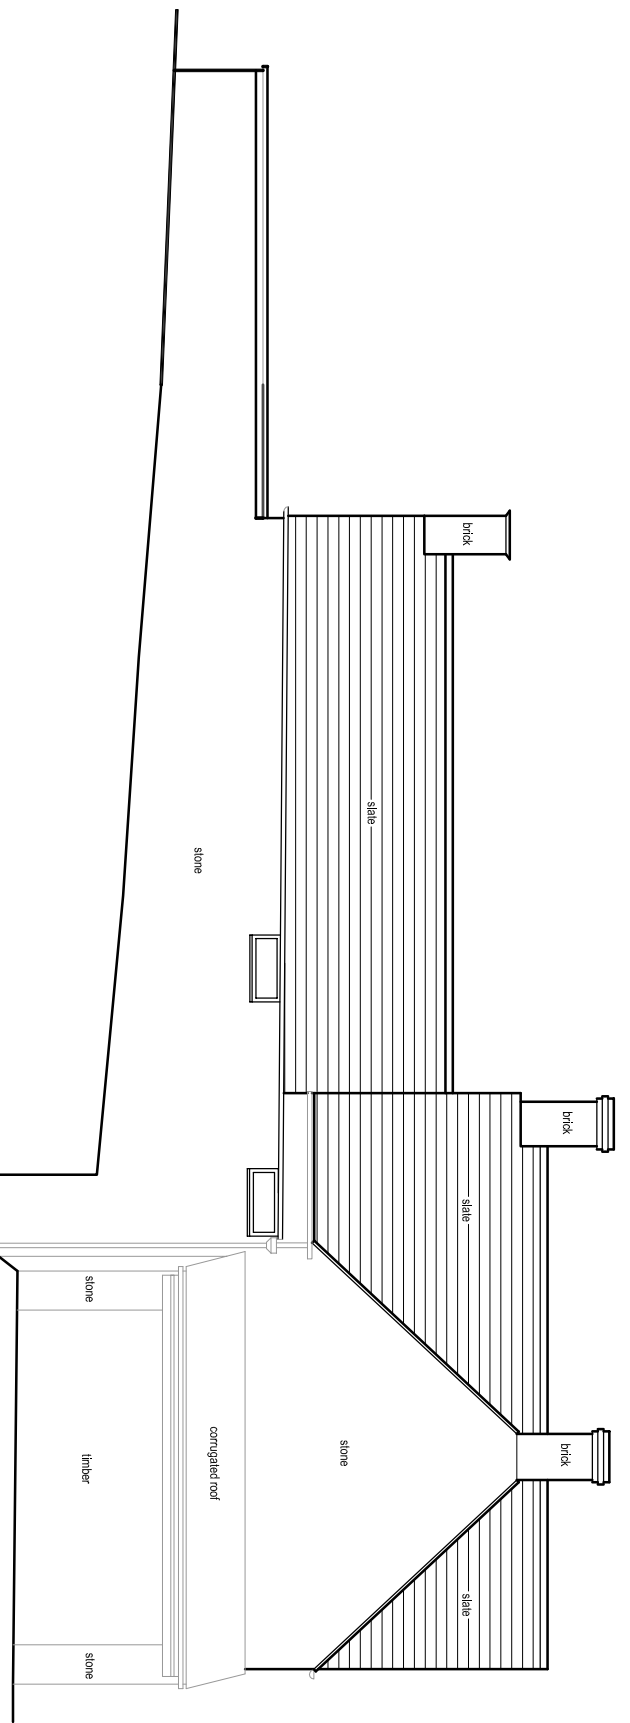

NORTH ELEVATION

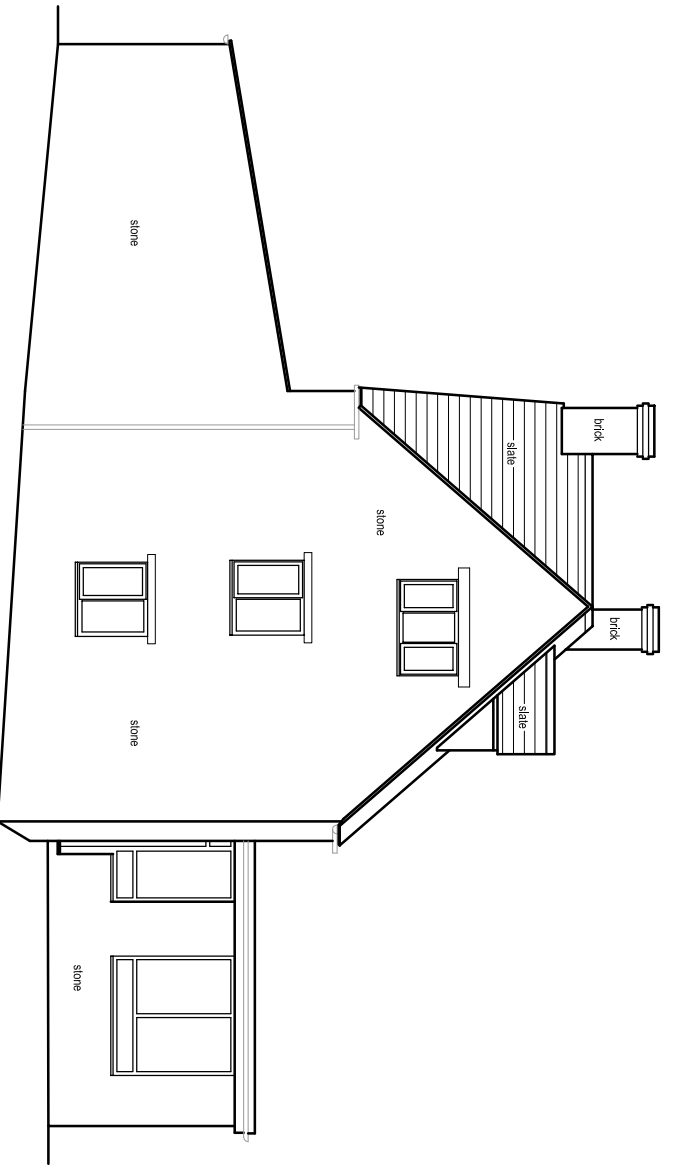

WEST ELEVATION

 

REVISION	DATE	DRAWN	CHECKED	DESCRIPTION
CLIENT				
Mr M Snales				
PROJECT				
Stonewalls, Bond End Lane, Sibford Gower, OX15 5RT				
DRAWING TITLE				
Elevations				
As Existing				
SCALE				
1:100 @ A3	DATE			
DRAWN	December 2014	CHECKED		
MH		MH		
JOB NUMBER		DRAWING NO.		
1306		05		
REVISION				