
 


NOTES:  
 RESPONSIBILITY IS NOT ACCEPTED FOR ERRORS MADE BY OTHERS IN SCALING FROM THIS DRAWING.  
 ALL CONSTRUCTION INFORMATION SHOULD BE TAKEN FROM FIGURED DIMENSIONS ONLY. NO WARRANTY AS TO THE PRECISION OF THIS DRAWING IS GIVEN NOR SHOULD BE INFERRED.  
 CONSTRUCTION DRAWINGS TO BE READ IN CONJUNCTION WITH SPECIFICATIONS, SCHEDULES AND DRAWINGS FROM STRUCTURAL AND MECHANICAL ENGINEERS.

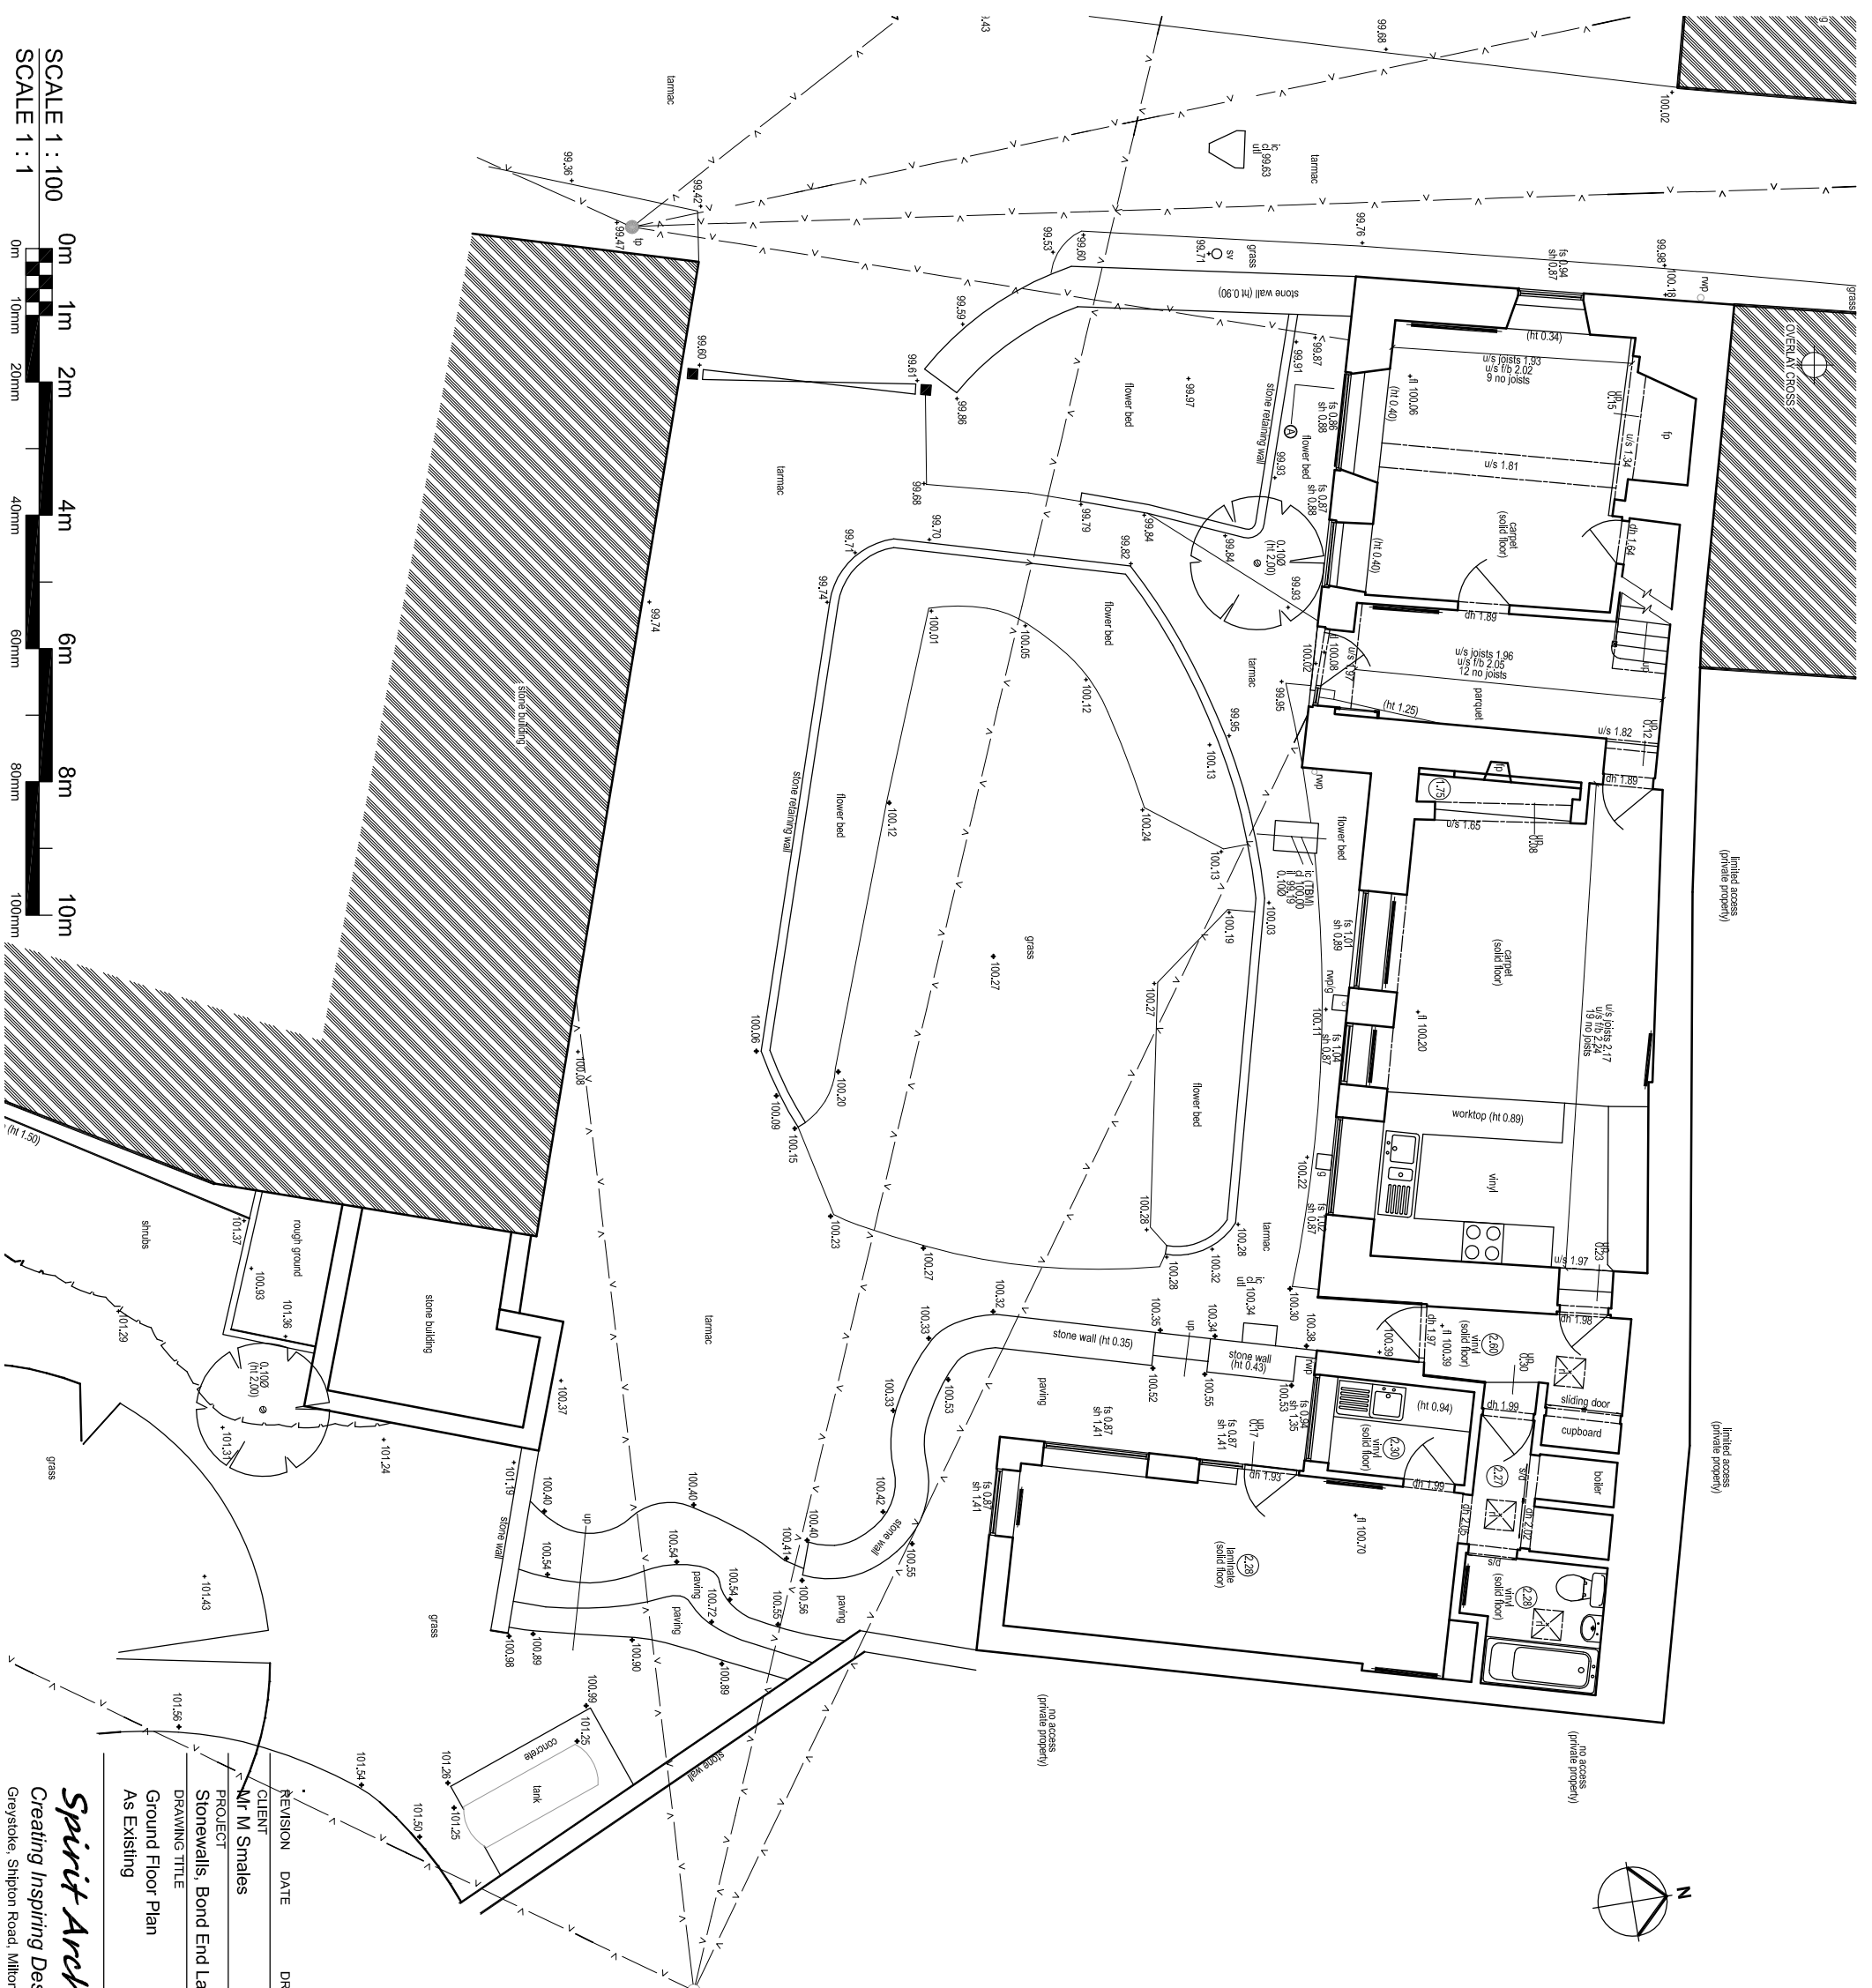

REVISION	DATE	DRAWN	CHECKED	DESCRIPTION
1	11/11/14	MH	MH	As Existing

CLIENT	Mr M Snales
PROJECT	Stonewalls, Bond End Lane, Sibford Gower, OX15 5RT
DRAWING TITLE	Ground Floor Plan
AS EXISTING	

SCALE	1:100 @ A3	DATE	December 2014
DRAWN	MH	CHECKED	MH
JOB NUMBER	1306	DRAWING NO.	03

**Spirit Architecture**  
 Creating Inspiring Design & Sustainable Architecture  
 Grey Stoke, Siplinton Road, Milton-under-Wychwood, Chipping Norton, OX7 6JT Tel: 01865 349012 E: enquiries@spiritarchitecture.co.uk