



ROOF PLAN 1:100

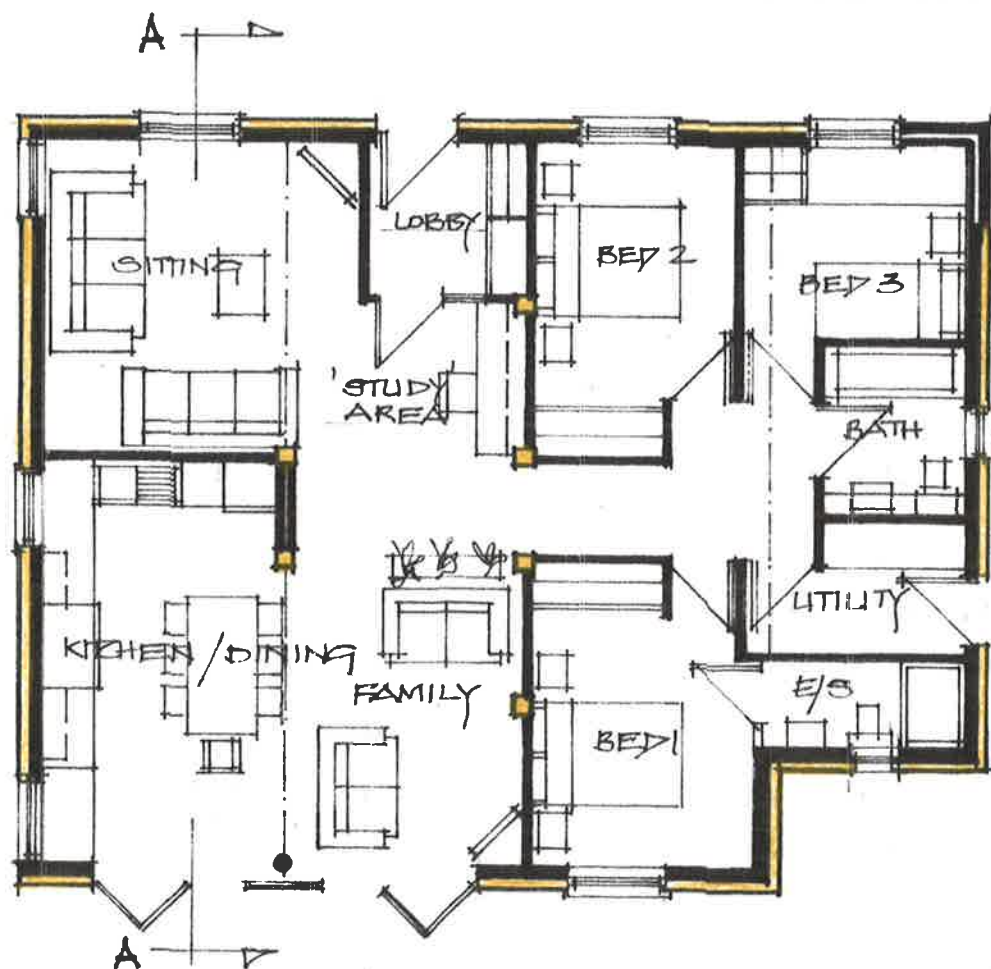

FLOORPLAN 1:100

— NEW WALLS
 — EXISTING WALLS

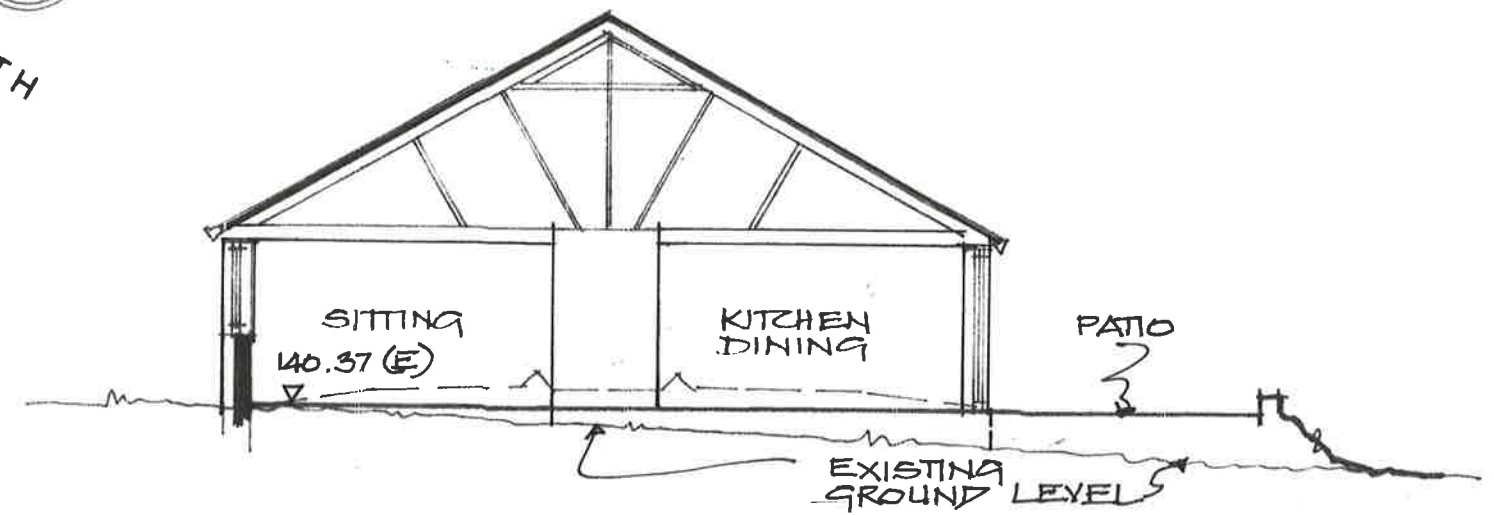

SECTION A:A 1:100



SKETCH FROM THE SOUTH (NTS)

Client	Carrie Tucker	Project	PROPOSED CONVERSION OF AGRICULTURAL OUTBUILDING TO A SINGLE DWELLING ON LAND TO THE EAST OF	Drawing	PROPOSED PLANS SECTION A - A SKETCH FROM THE SOUTH
Architect	Nicholas D Price 45 North Bar Street Banbury OX16 0TH Tel 01295 262952		5 THE COLONY COLONY ROAD SIBFORD GOWER	Scale	1:100
				Date	September 2017
				Drawing No	5347.02