



Full Planning Application

www.modelprojects.co.uk

111 The Bon Marche Centre,
Ferndale Road,
London,
SW9 8BJ

020 7095 8833

Revision

Notes

Project Code

MP_508

Client Name




Garrie & Hilda Smith




Project Address

10 Foundation Square Ambrosden Bicester OX25 2AQ

Project Issue Date

16/05/2017

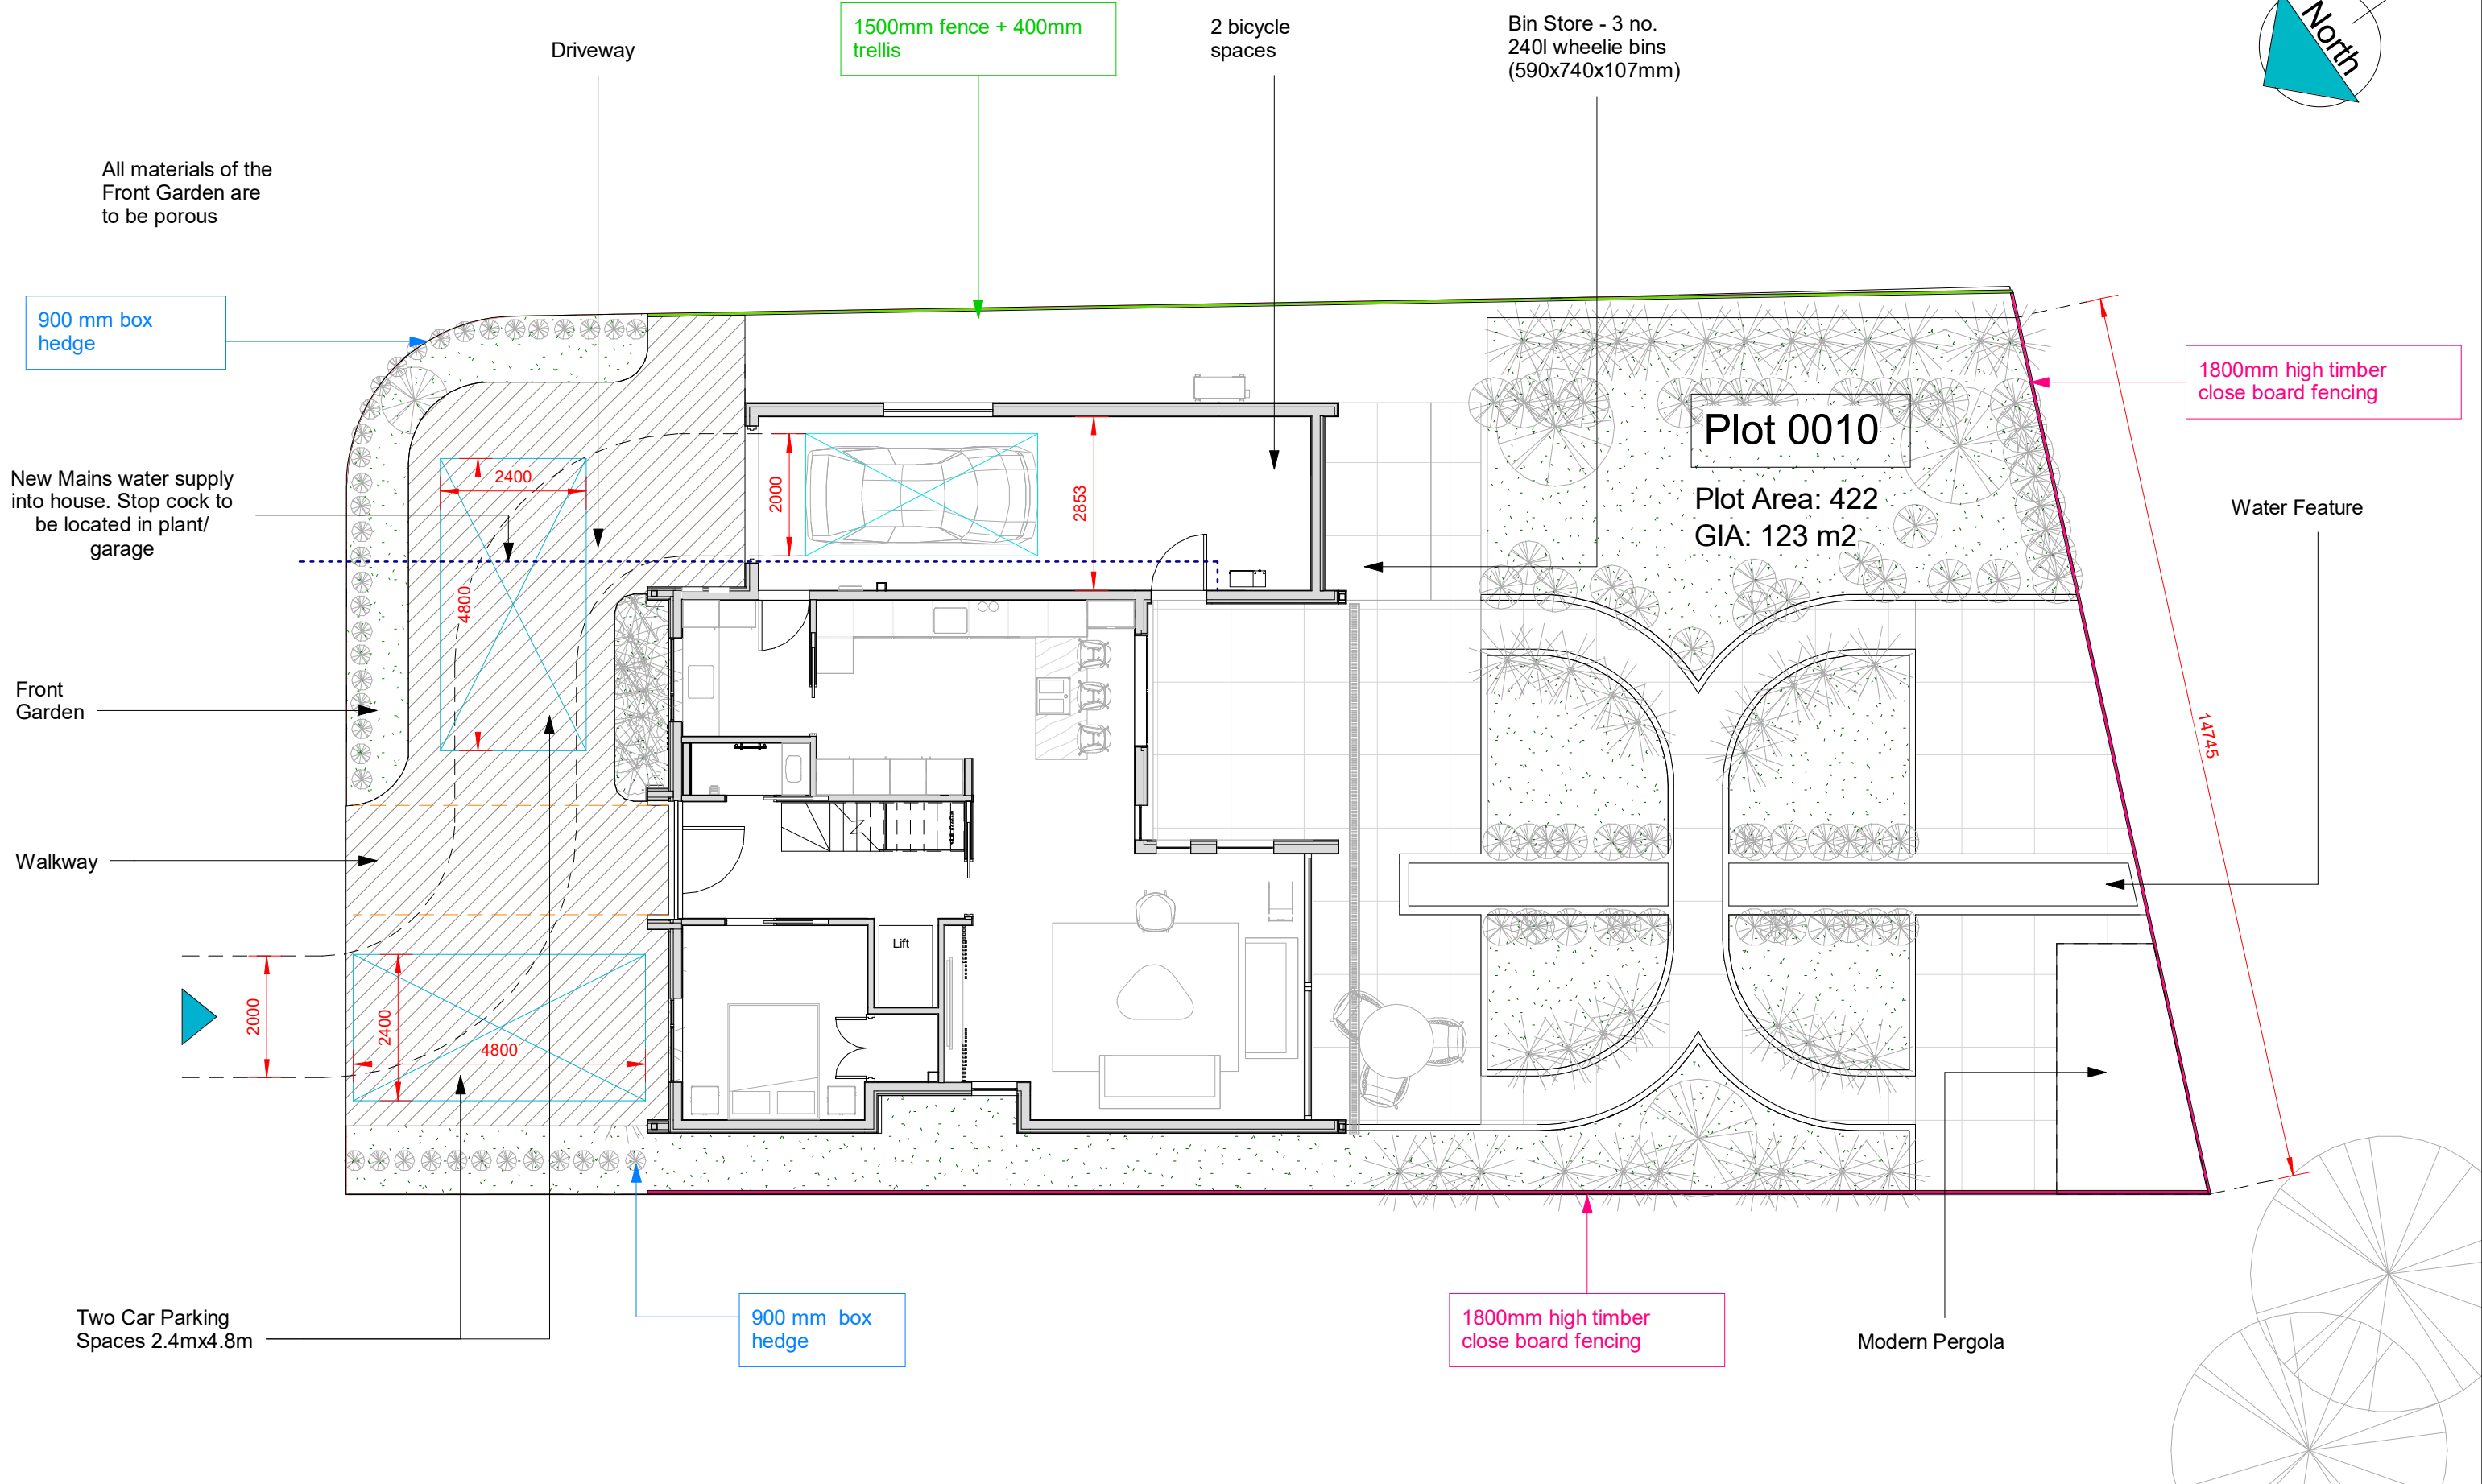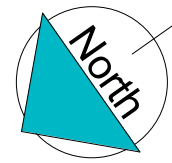 

 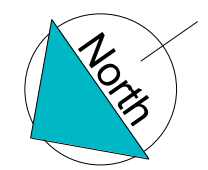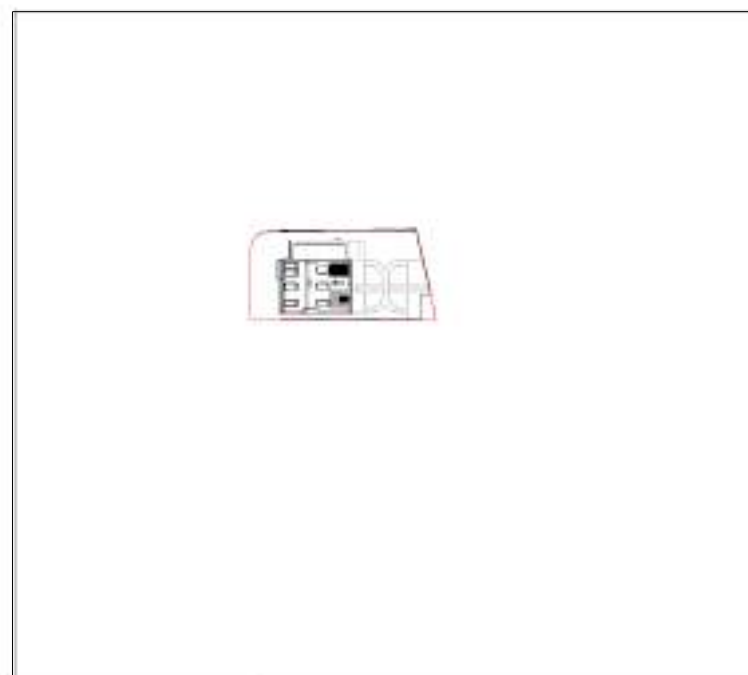

 **05 - Location Plan 1250 - PR**
Scale: 1 : 1250



www.modelprojects.co.uk
111 The Bon Marche Centre,
241-251 Ferndale Road,
London,
SW9 8BJ
020 7095 8833

Client Name
Garrie & Hilda Smith
Project Address
10 Foundation Square Ambrosden Bicester OX25 2AQ




Notes

Submitted For
Full Planning Application
Project Stage
Construction Pack

Sheet name
Location Plan 1250
Page No.
D.PR.0.0.0.1.a
Scale | 1 : 1250

Issue Number
Approver
Date: 16/05/2017

Page- A3
MP 508

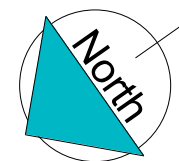 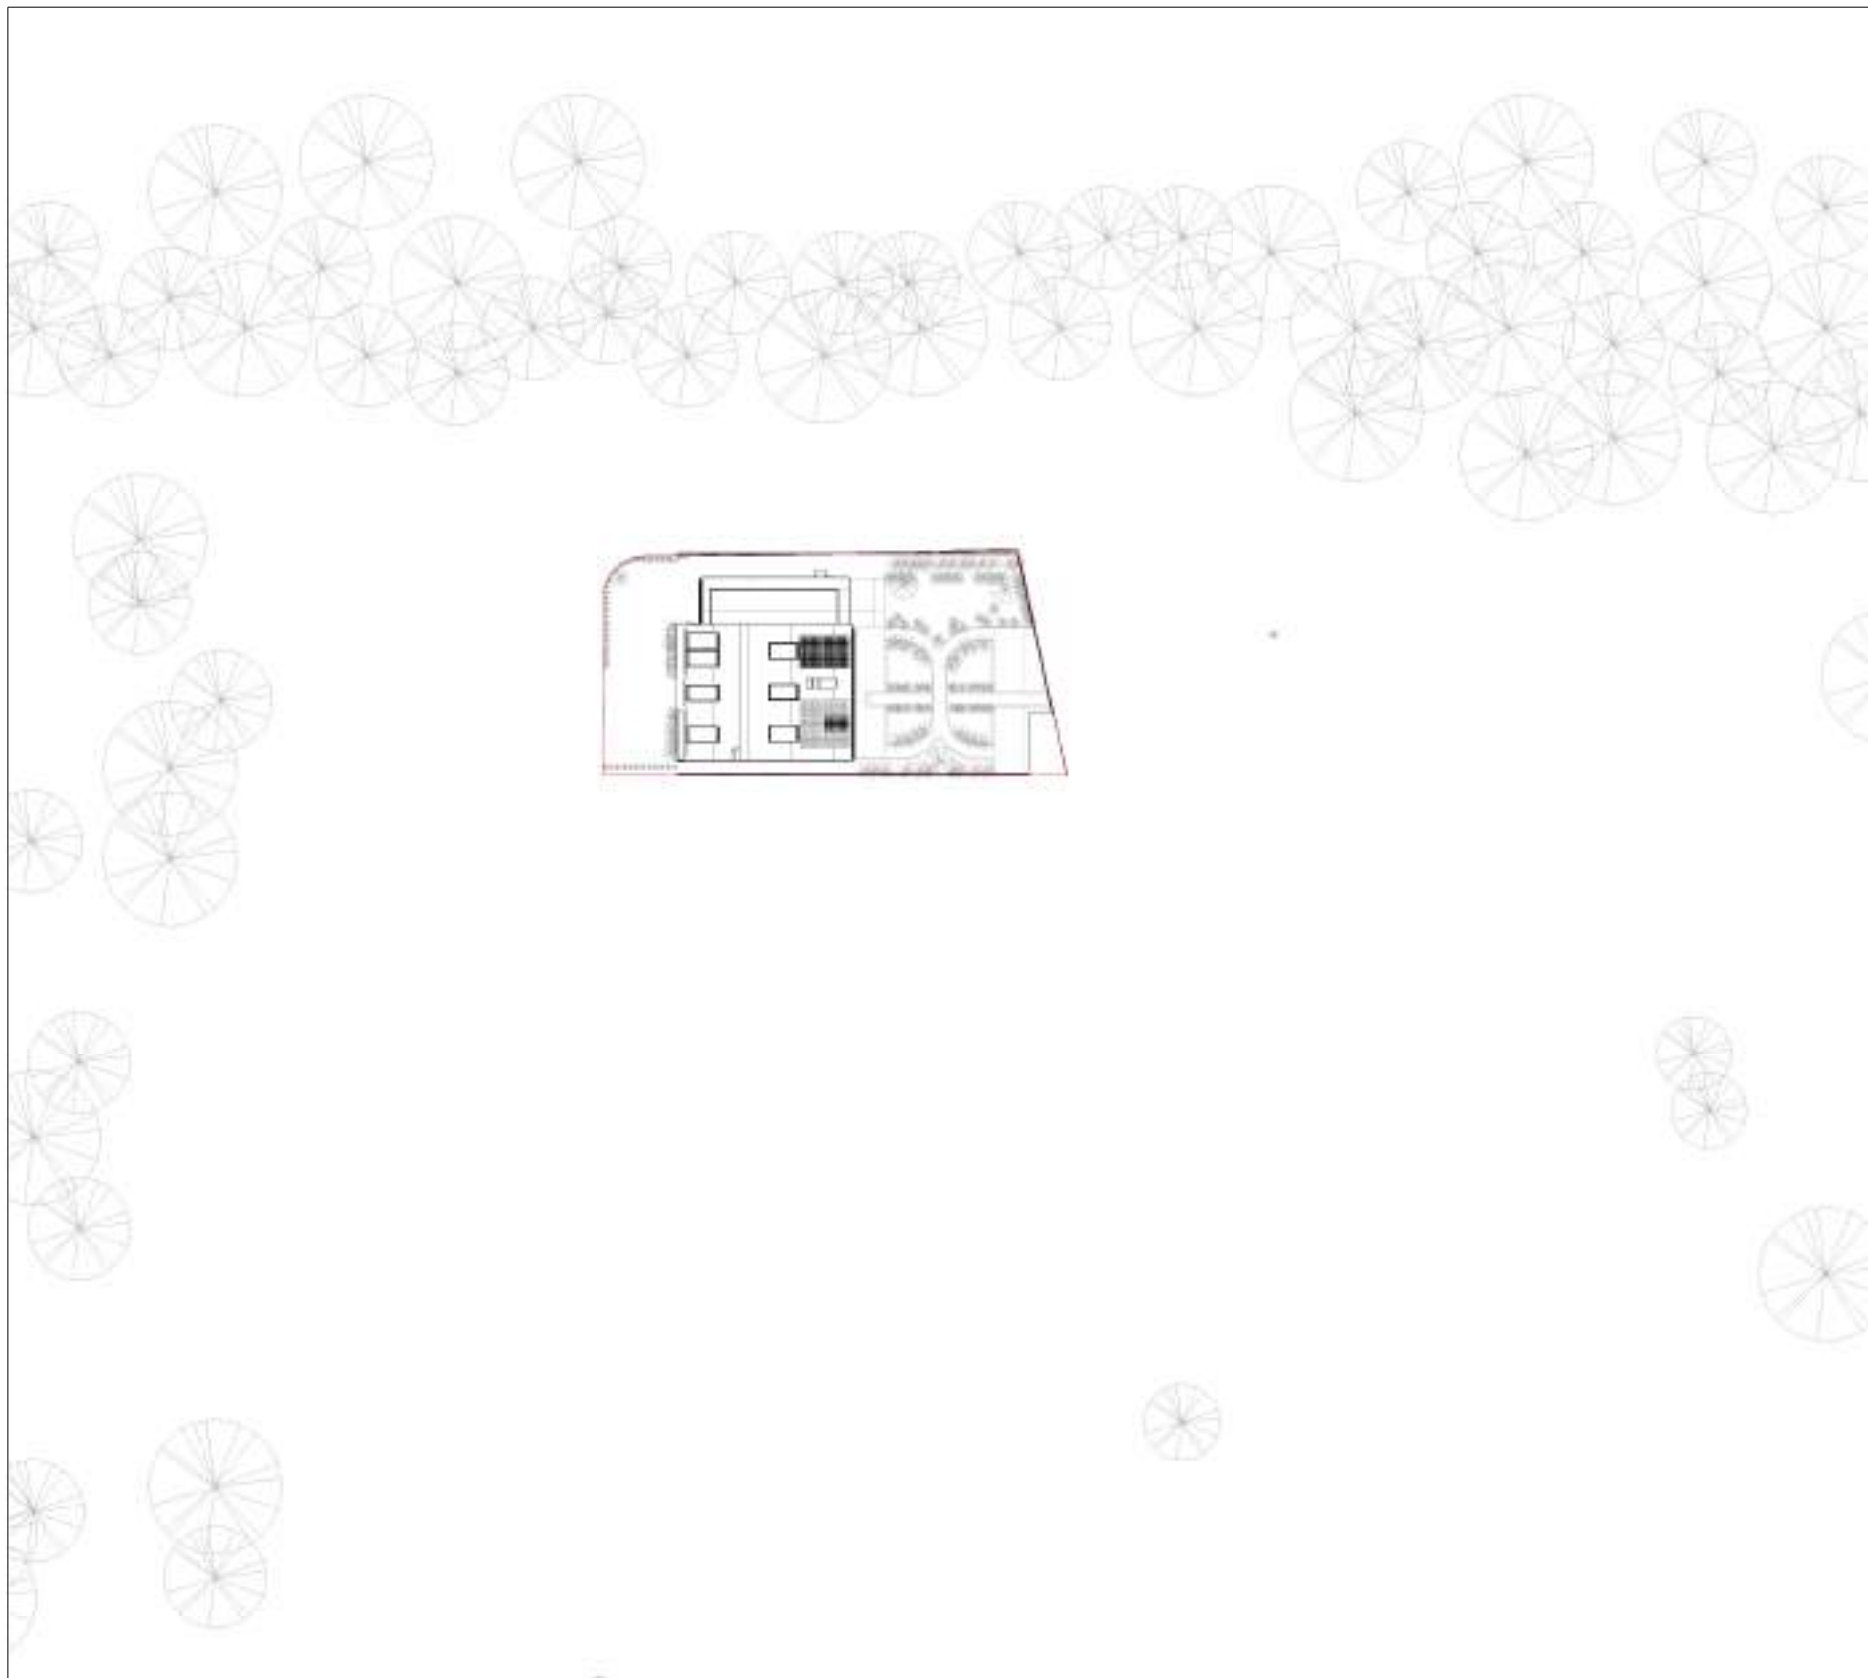

06 - Location Plan 500 - PR

Scale: 1 : 500




www.modelprojects.co.uk
111 The Bon Marche Centre,
241-251 Ferndale Road,
London,
SW9 8BJ
020 7095 8833

Client Name
Garrie & Hilda Smith
Project Address
10 Foundation Square Ambrosden Bicester OX25 2AQ

Notes

Submitted For
Full Planning Application
Project Stage
Construction Pack

Sheet name
Location Plan 500
Page No.
D.PR.0.0.1
Scale | 1 : 500
Issue Number
Approver
Date: 16/05/2017
Page- A3
MP 508

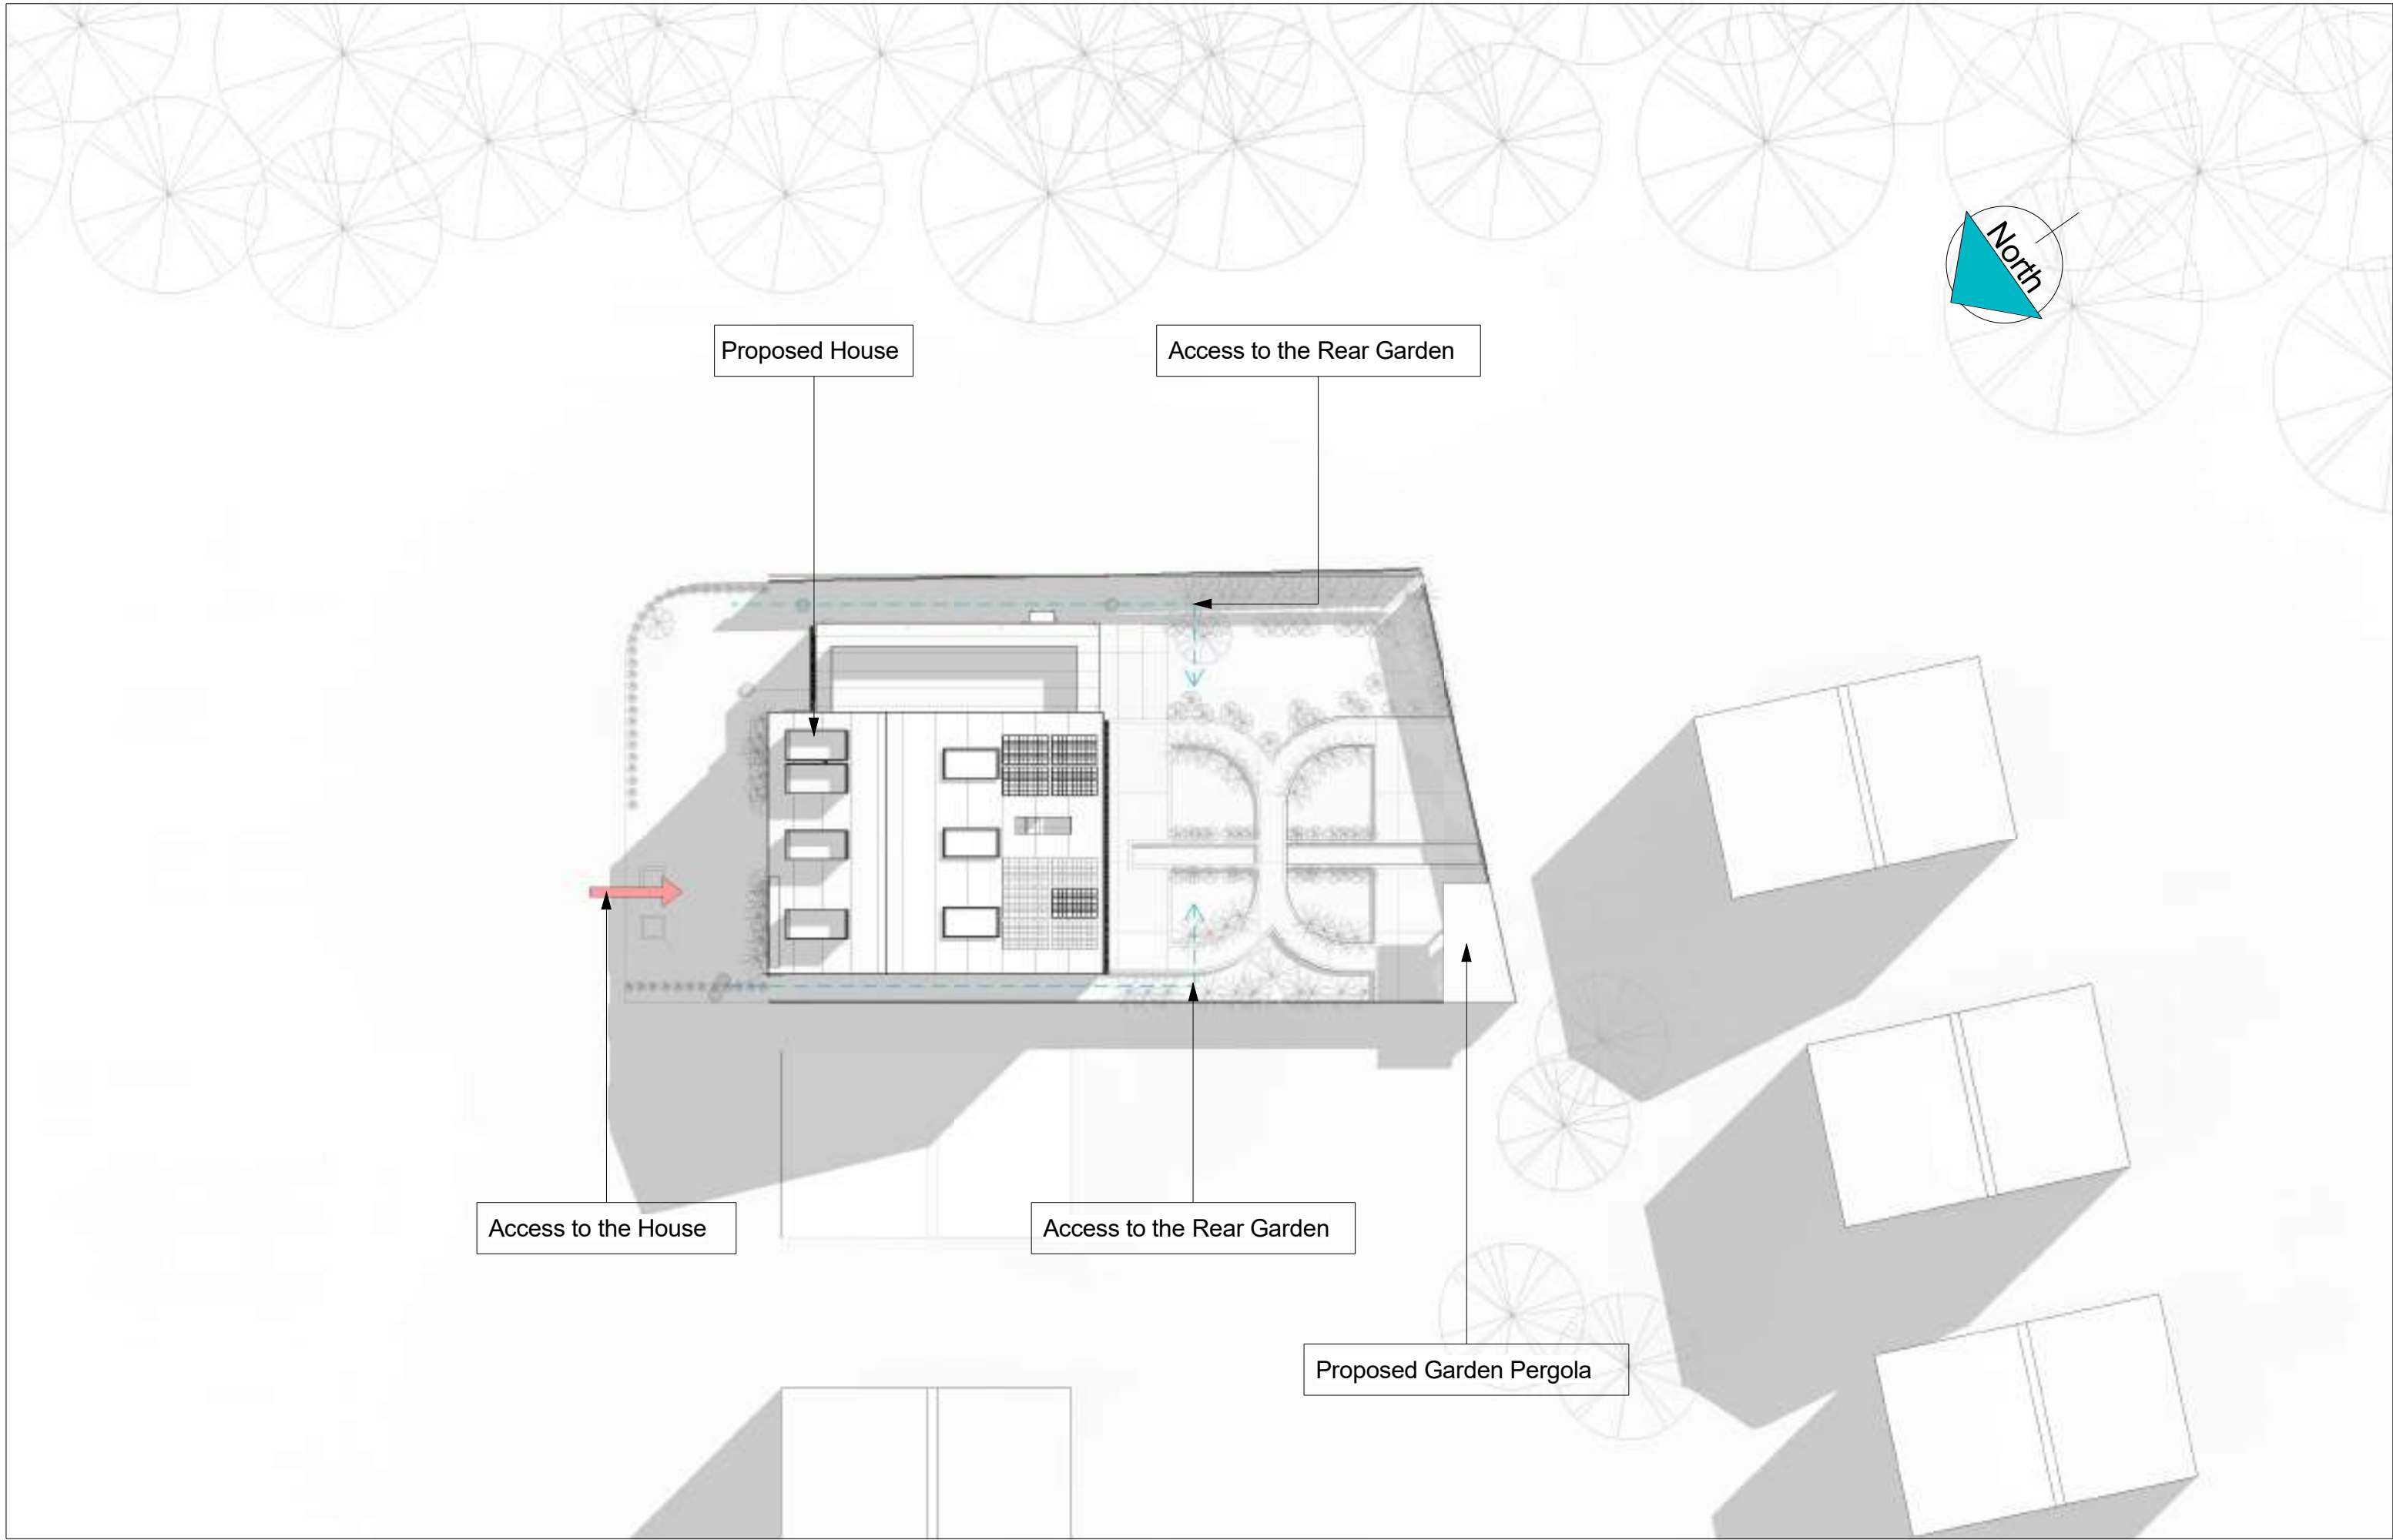

▼ 03 - SIPS Roof Line
8372

▼ 02 - Loft
5500

▼ 01 - FF
2800

▼ 00 - GD
0

Proposed Garden Pergola

1400
400
1800

1400mm fence + 400mm trellis

Side (Left) Street Elevation - PR

Scale: 1 : 100

▼ 03 - SIPS Roof Line
8372

▼ 02 - Loft
5500

▼ 01 - FF
2800

▼ 00 - GD
0

1400mm fence + 400mm trellis

1800

600

600, 1800



1800mm high timber close board fencing

900 mm hedge box

900 mm hedge box

Front Street Elevation - PR

Scale: 1 : 100

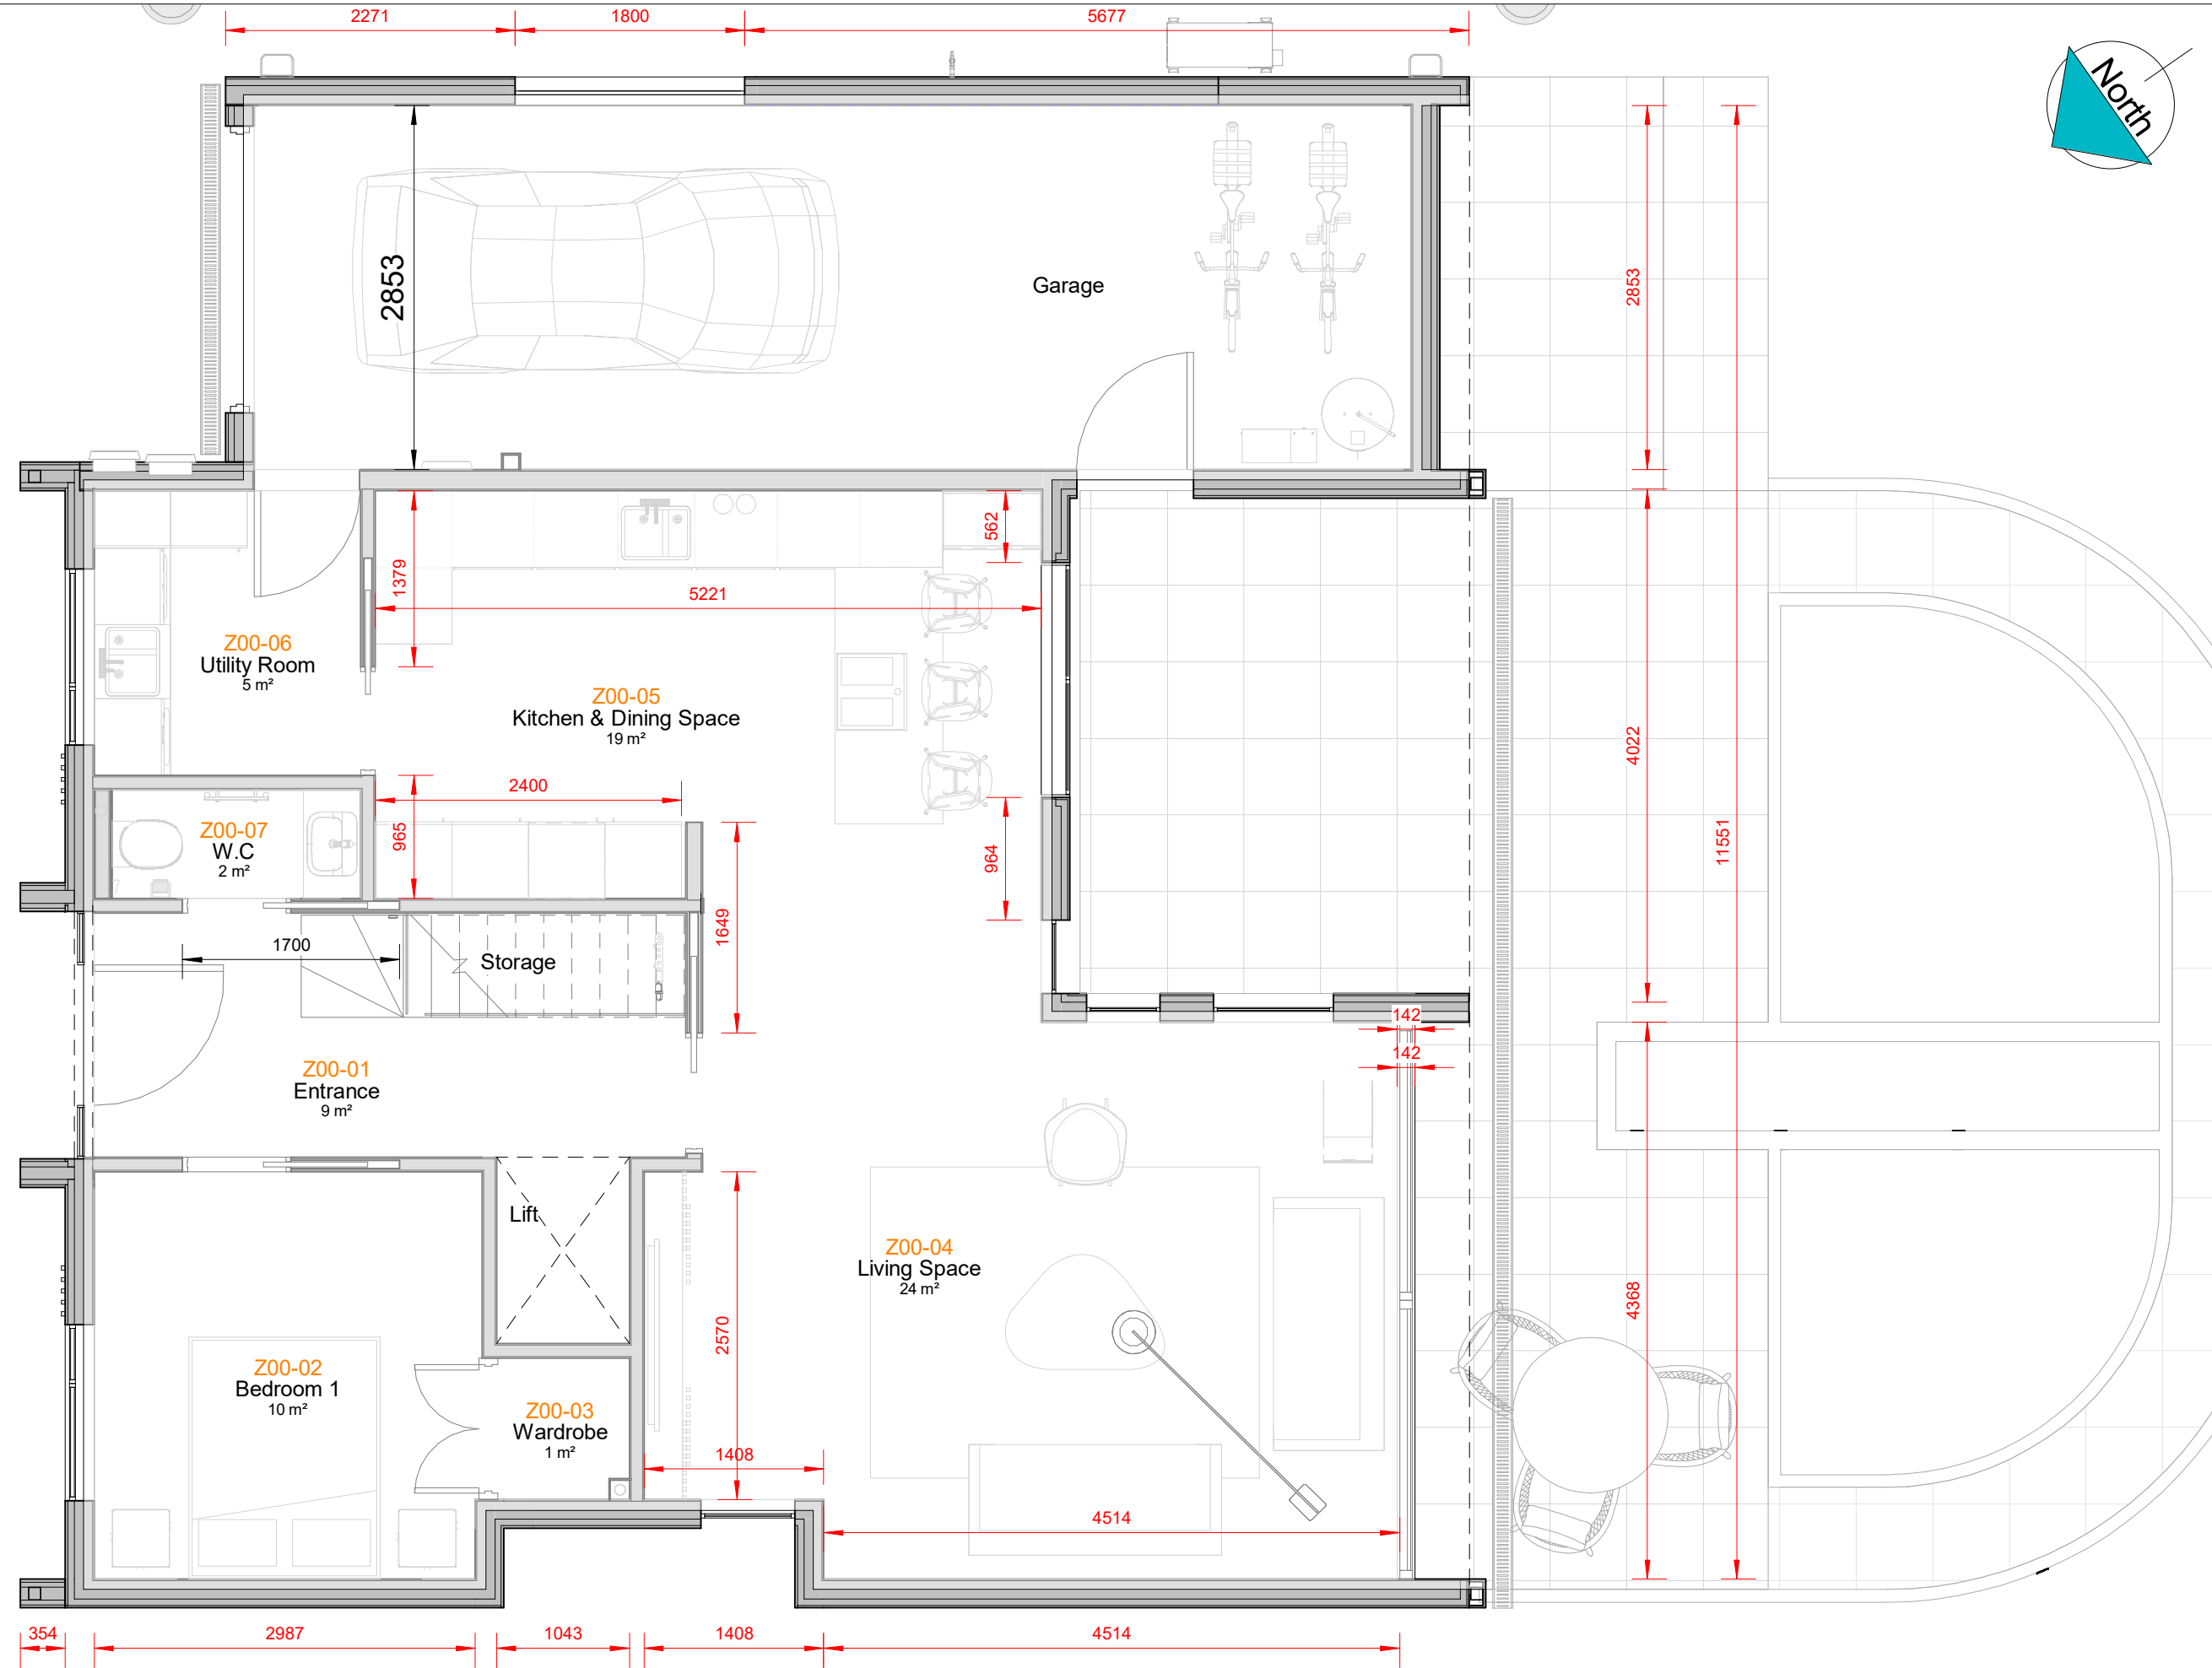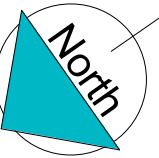



www.modelprojects.co.uk
 111 The Bon Marche Centre,
 241-251 Ferndale Road,
 London,
 SW9 8BJ
 020 7095 8833



Client Name
Garrie & Hilda Smith
 Project Address
 10 Foundation Square Ambrosden Bicester OX25 2AQ


Notes

Submitted For
Full Planning Application
 Project Stage
Construction Pack

Sheet name
PR. Ground Floor Plan
 Page No.
D.PR.2.1
 Scale | 1 : 50
 Issue Number
Approver
 Date: 16/05/2017
 Page- A3
 MP 508

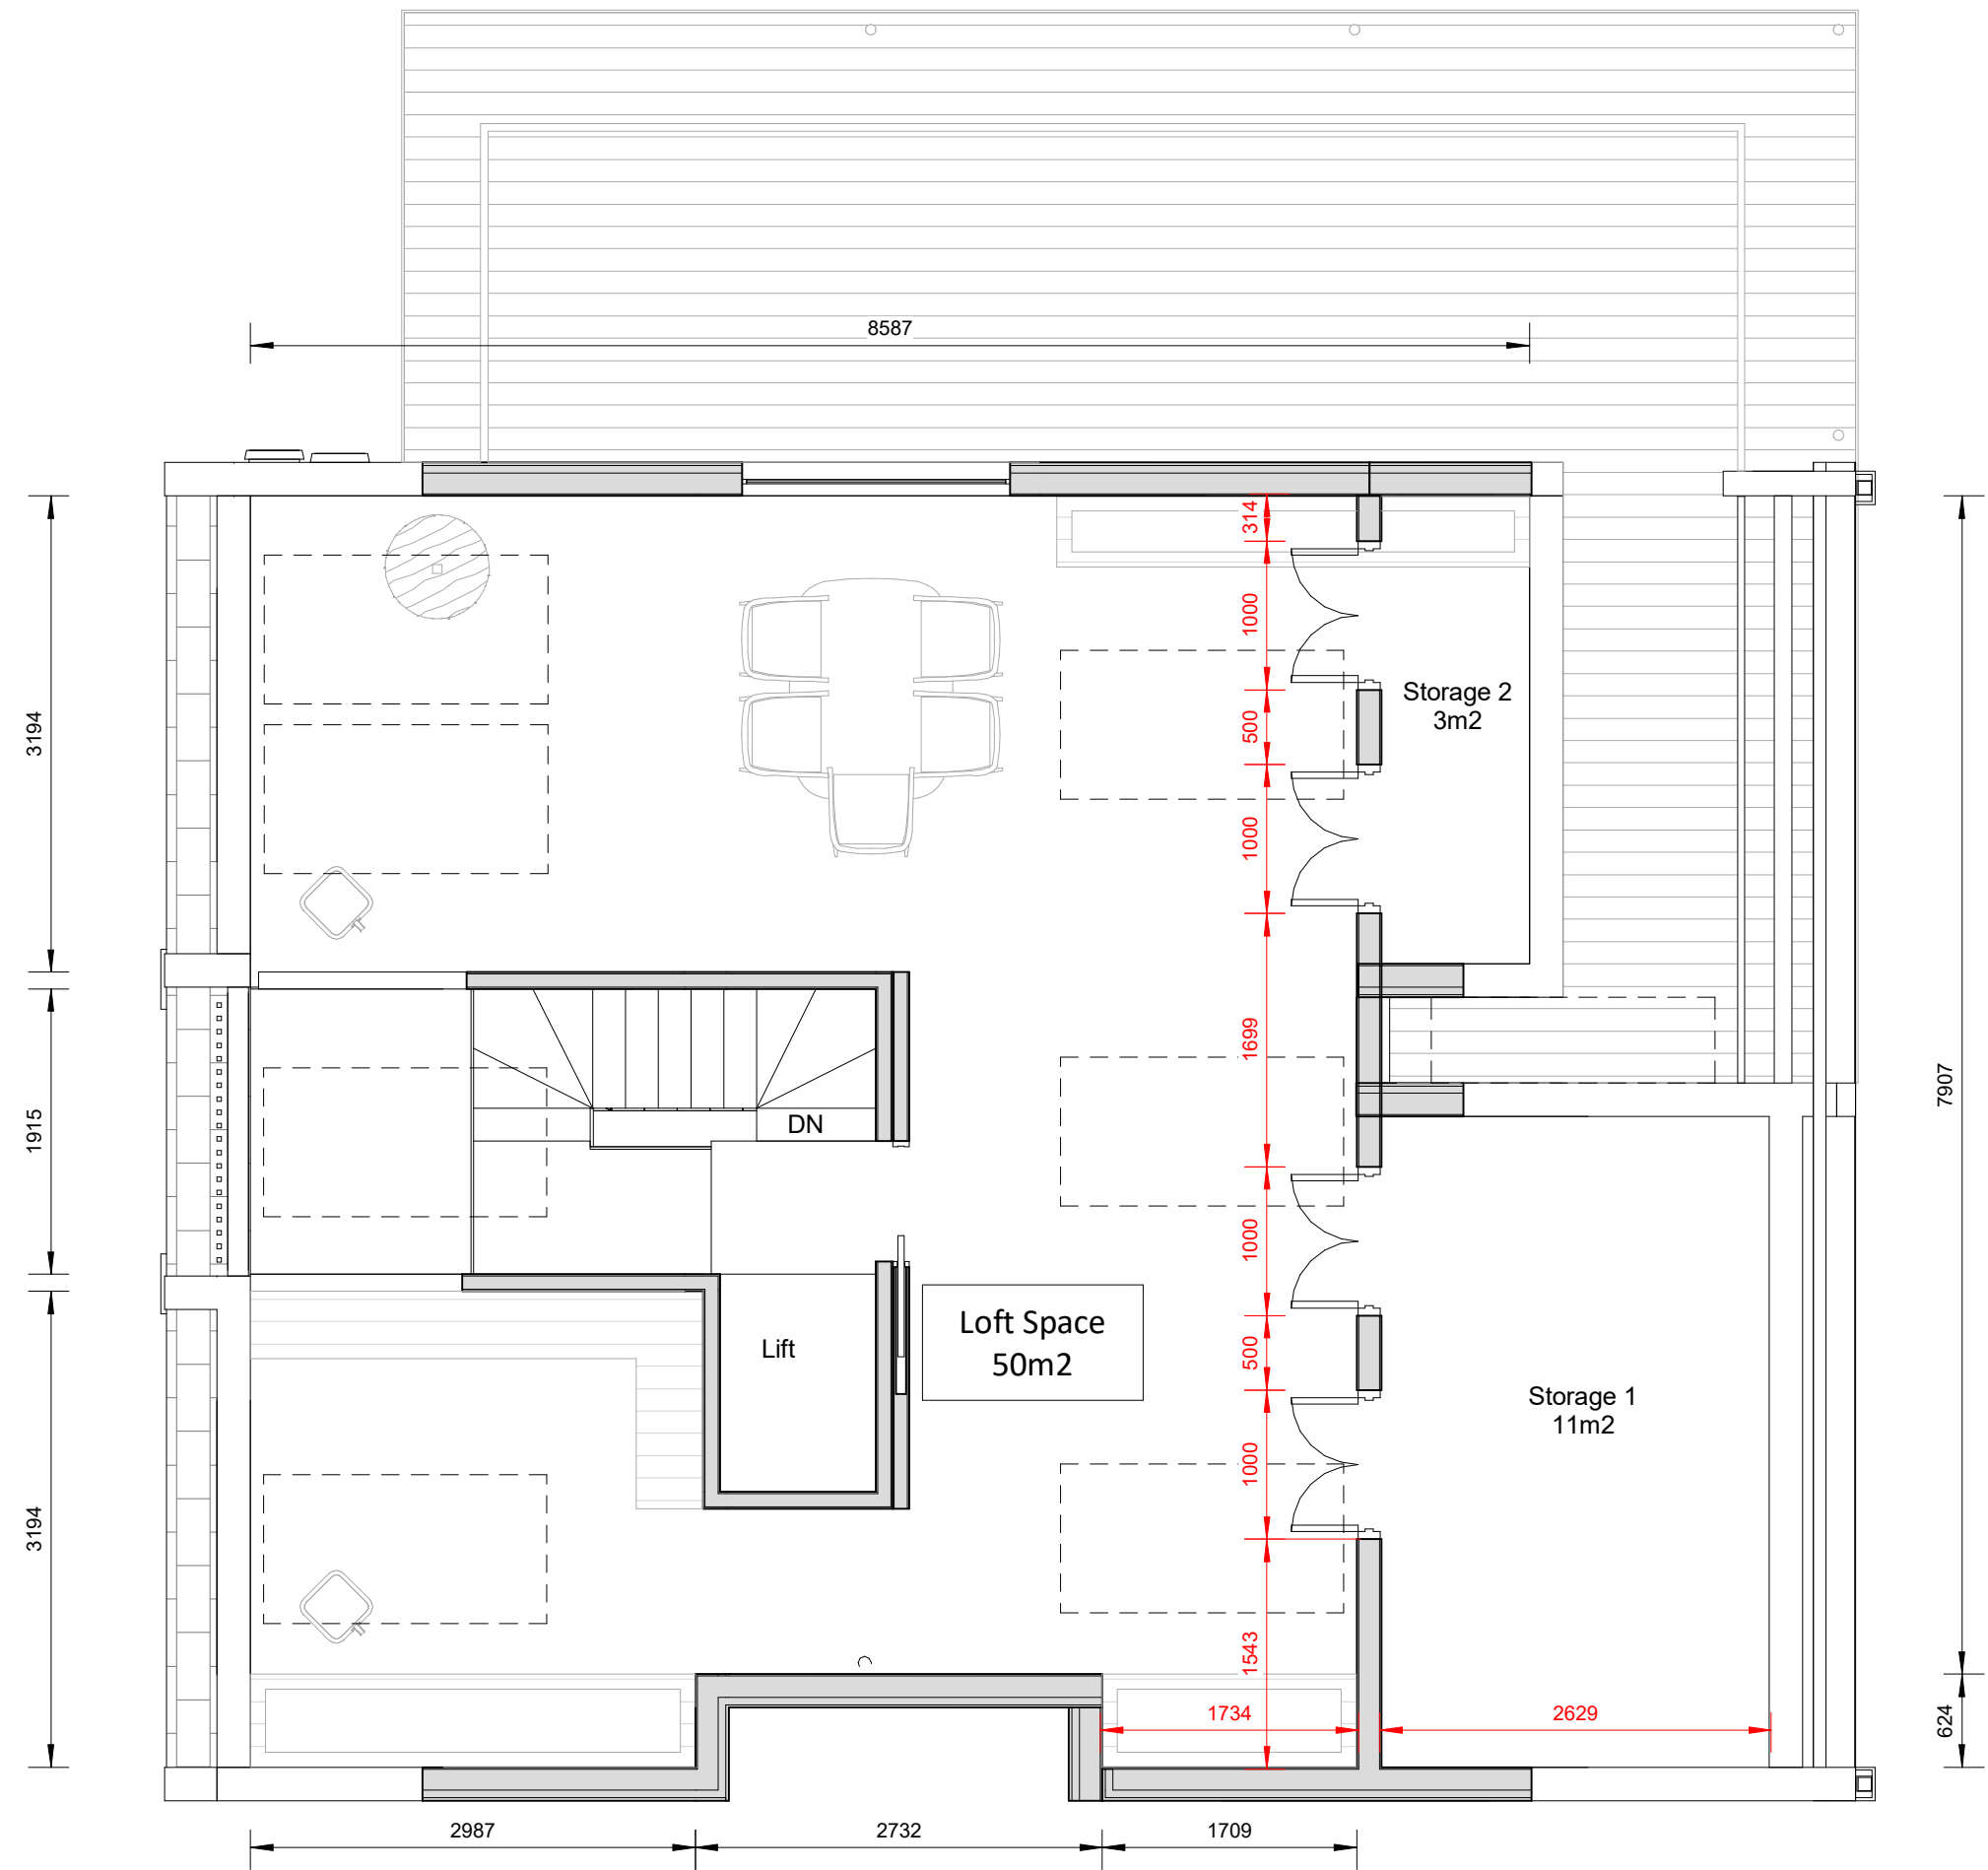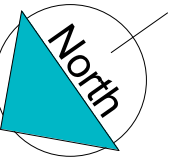

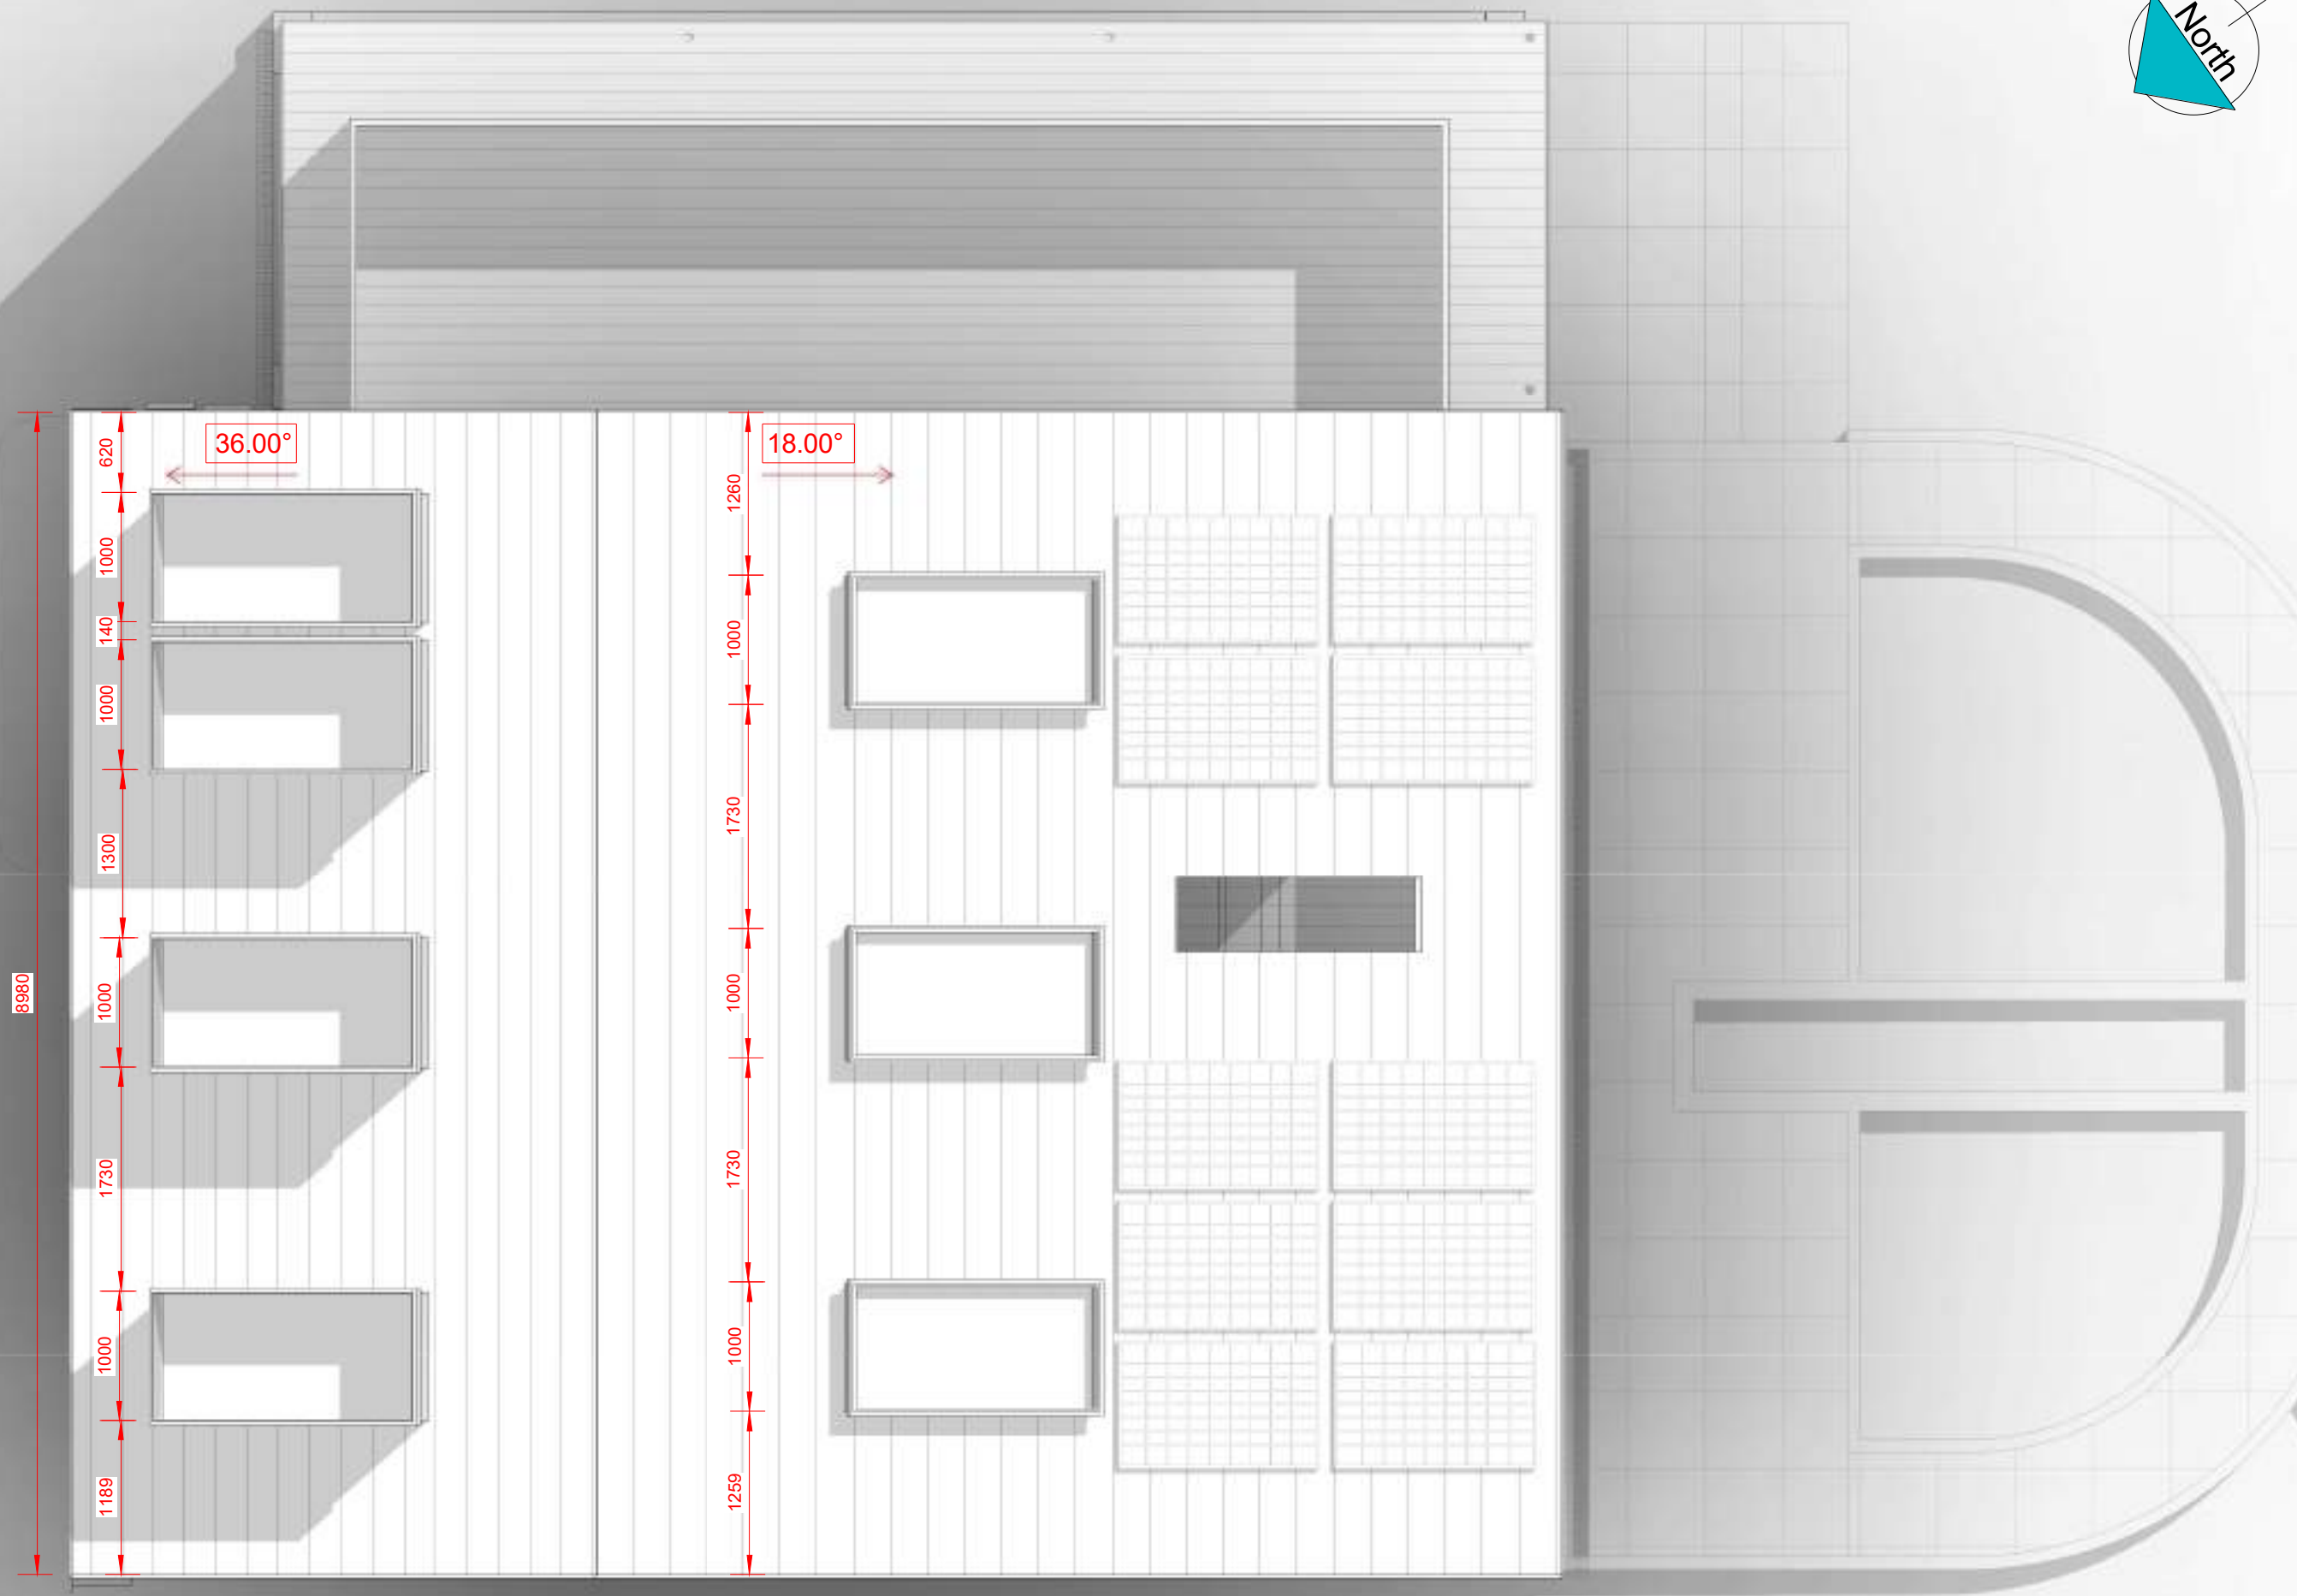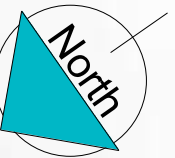

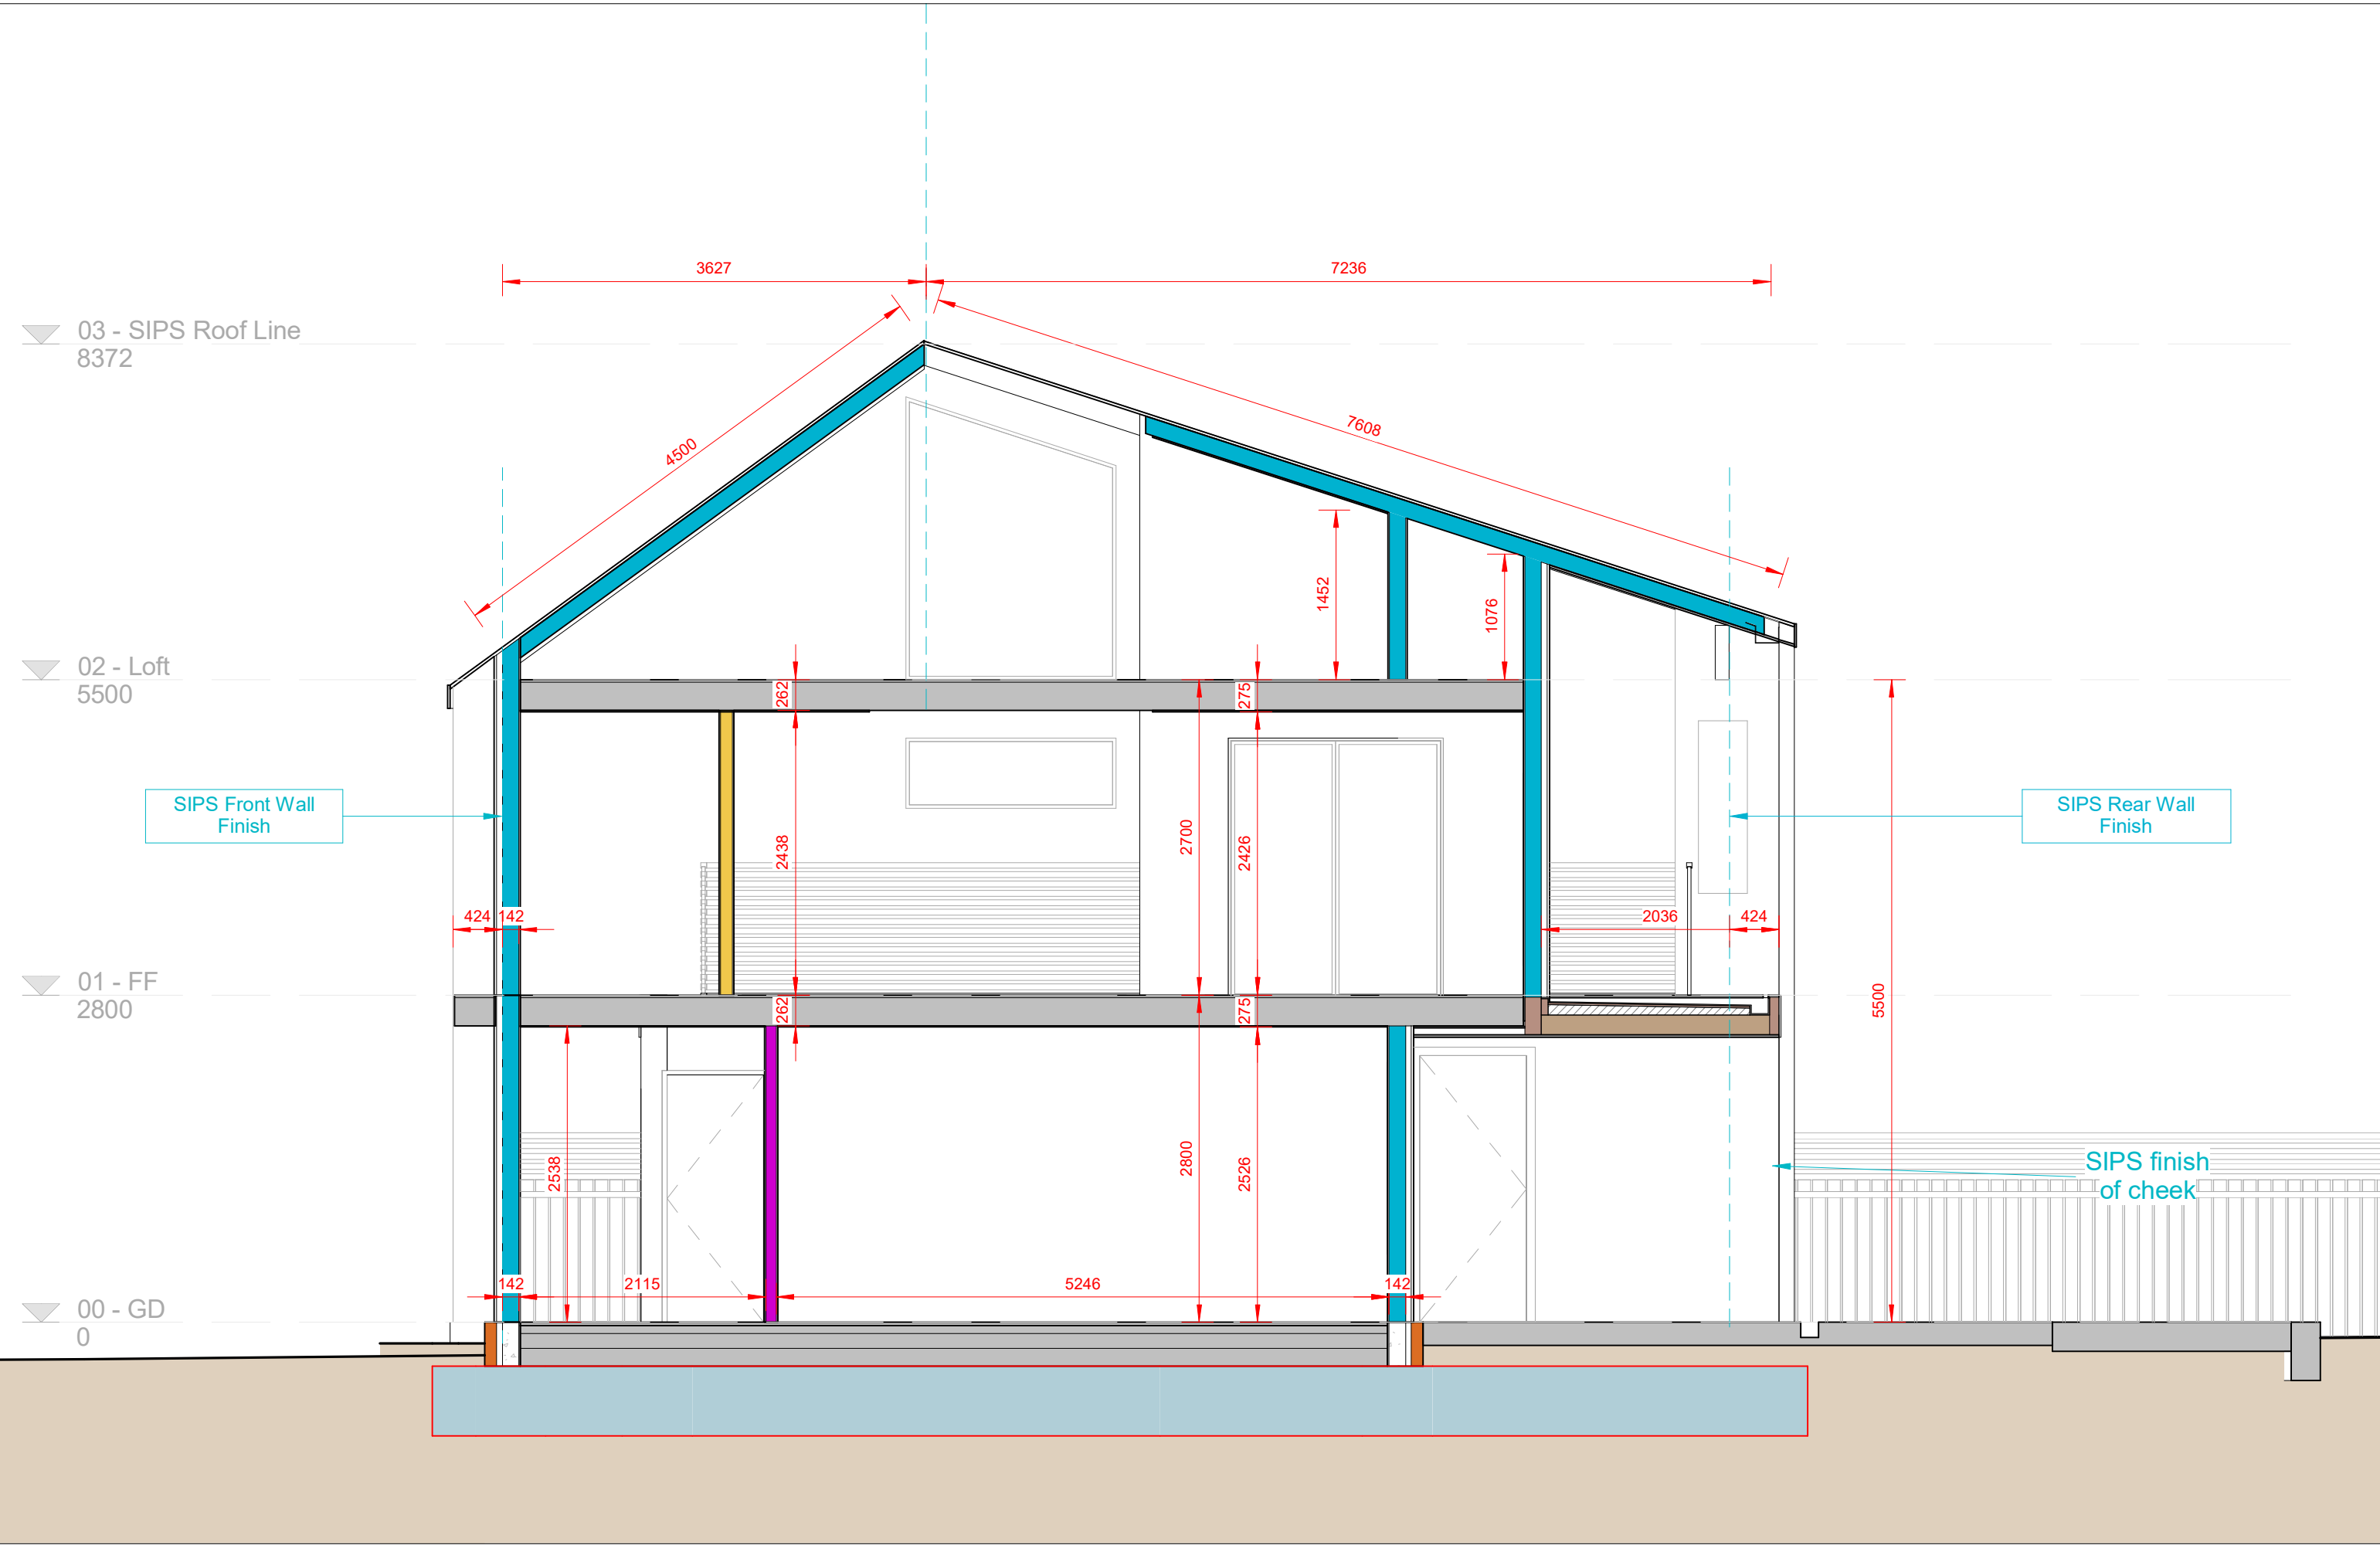

www.modelprojects.co.uk
 111 The Bon Marche Centre,
 241-251 Ferndale Road,
 London,
 SW9 8BJ
 020 7095 8833

Client Name
Garrie & Hilda Smith
 Project Address
 10 Foundation Square Ambrosden Bicester OX25 2AQ

Notes

Submitted For
Full Planning Application
 Project Stage
Construction Pack


Sheet name
PR. Construction Section A-A
 Page No. Issue Number
D.PR.3.0.j Approver
 Scale | 1 : 50 Date: 16/05/2017
 Page- A3
 MP 508


▼ 03 - SIPS Roof Line
8372

▼ 02 - Loft
5500

▼ 01 - FF
2800

▼ 00 - GD
0

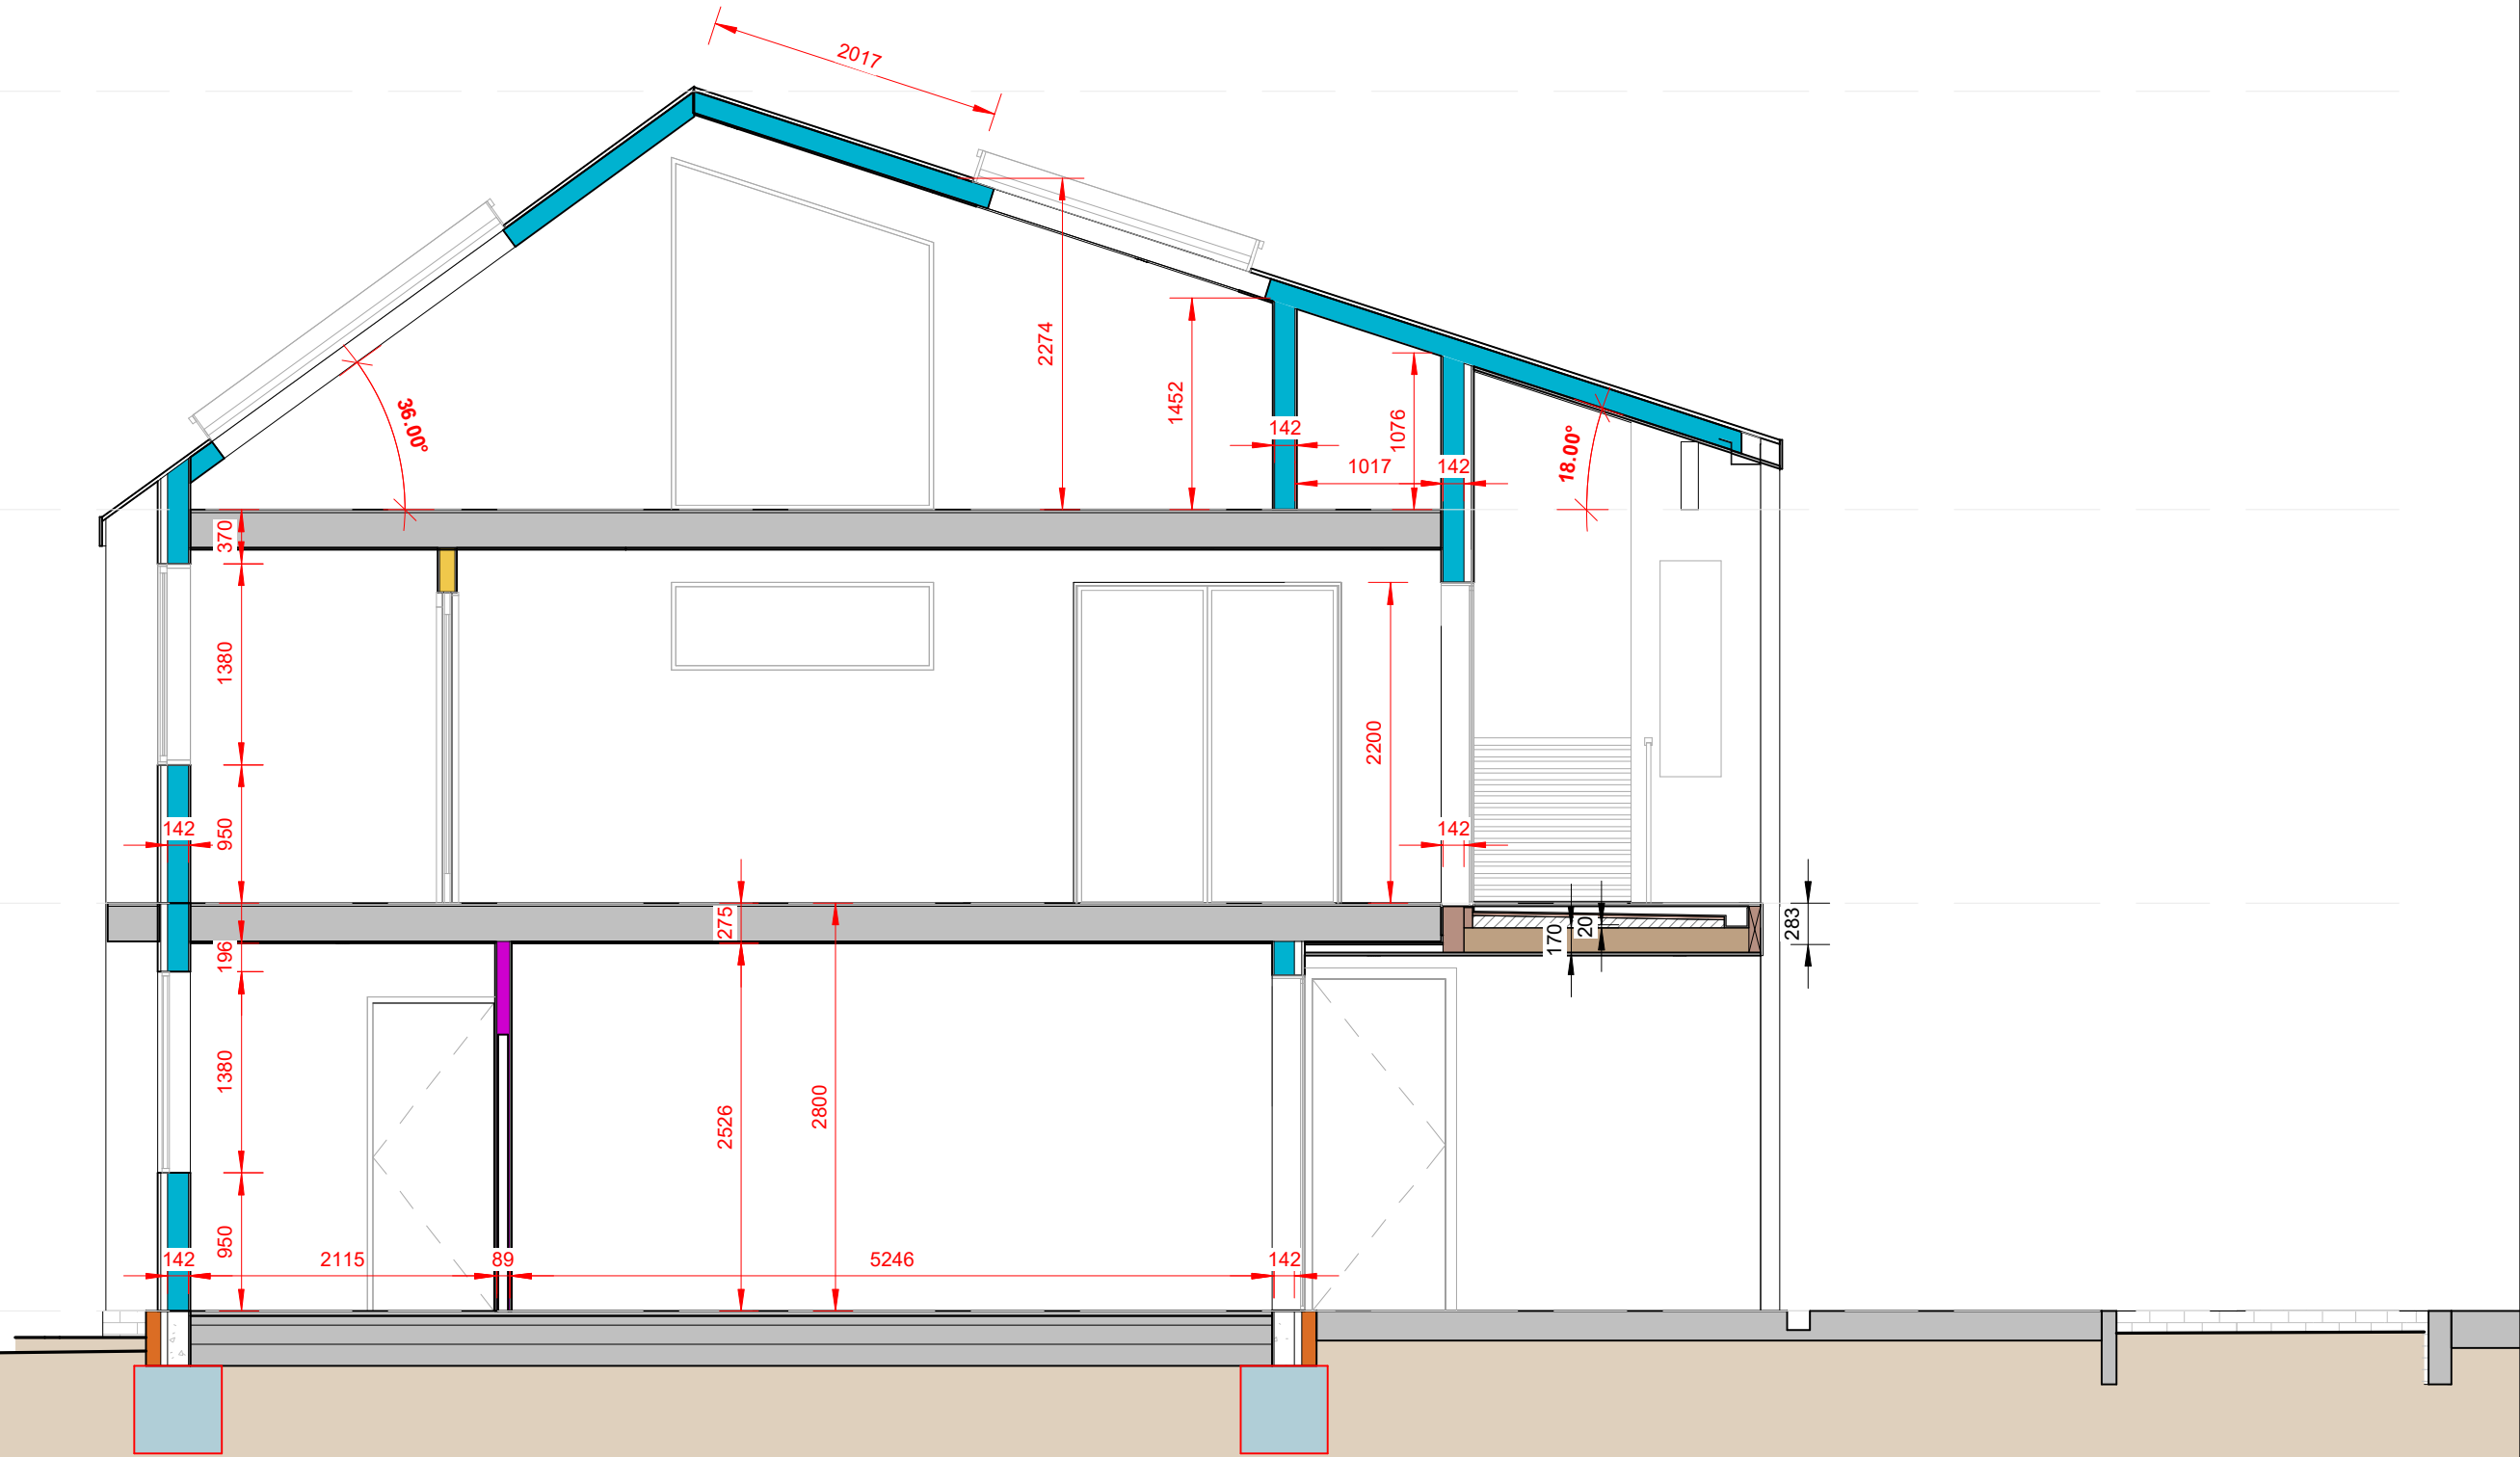

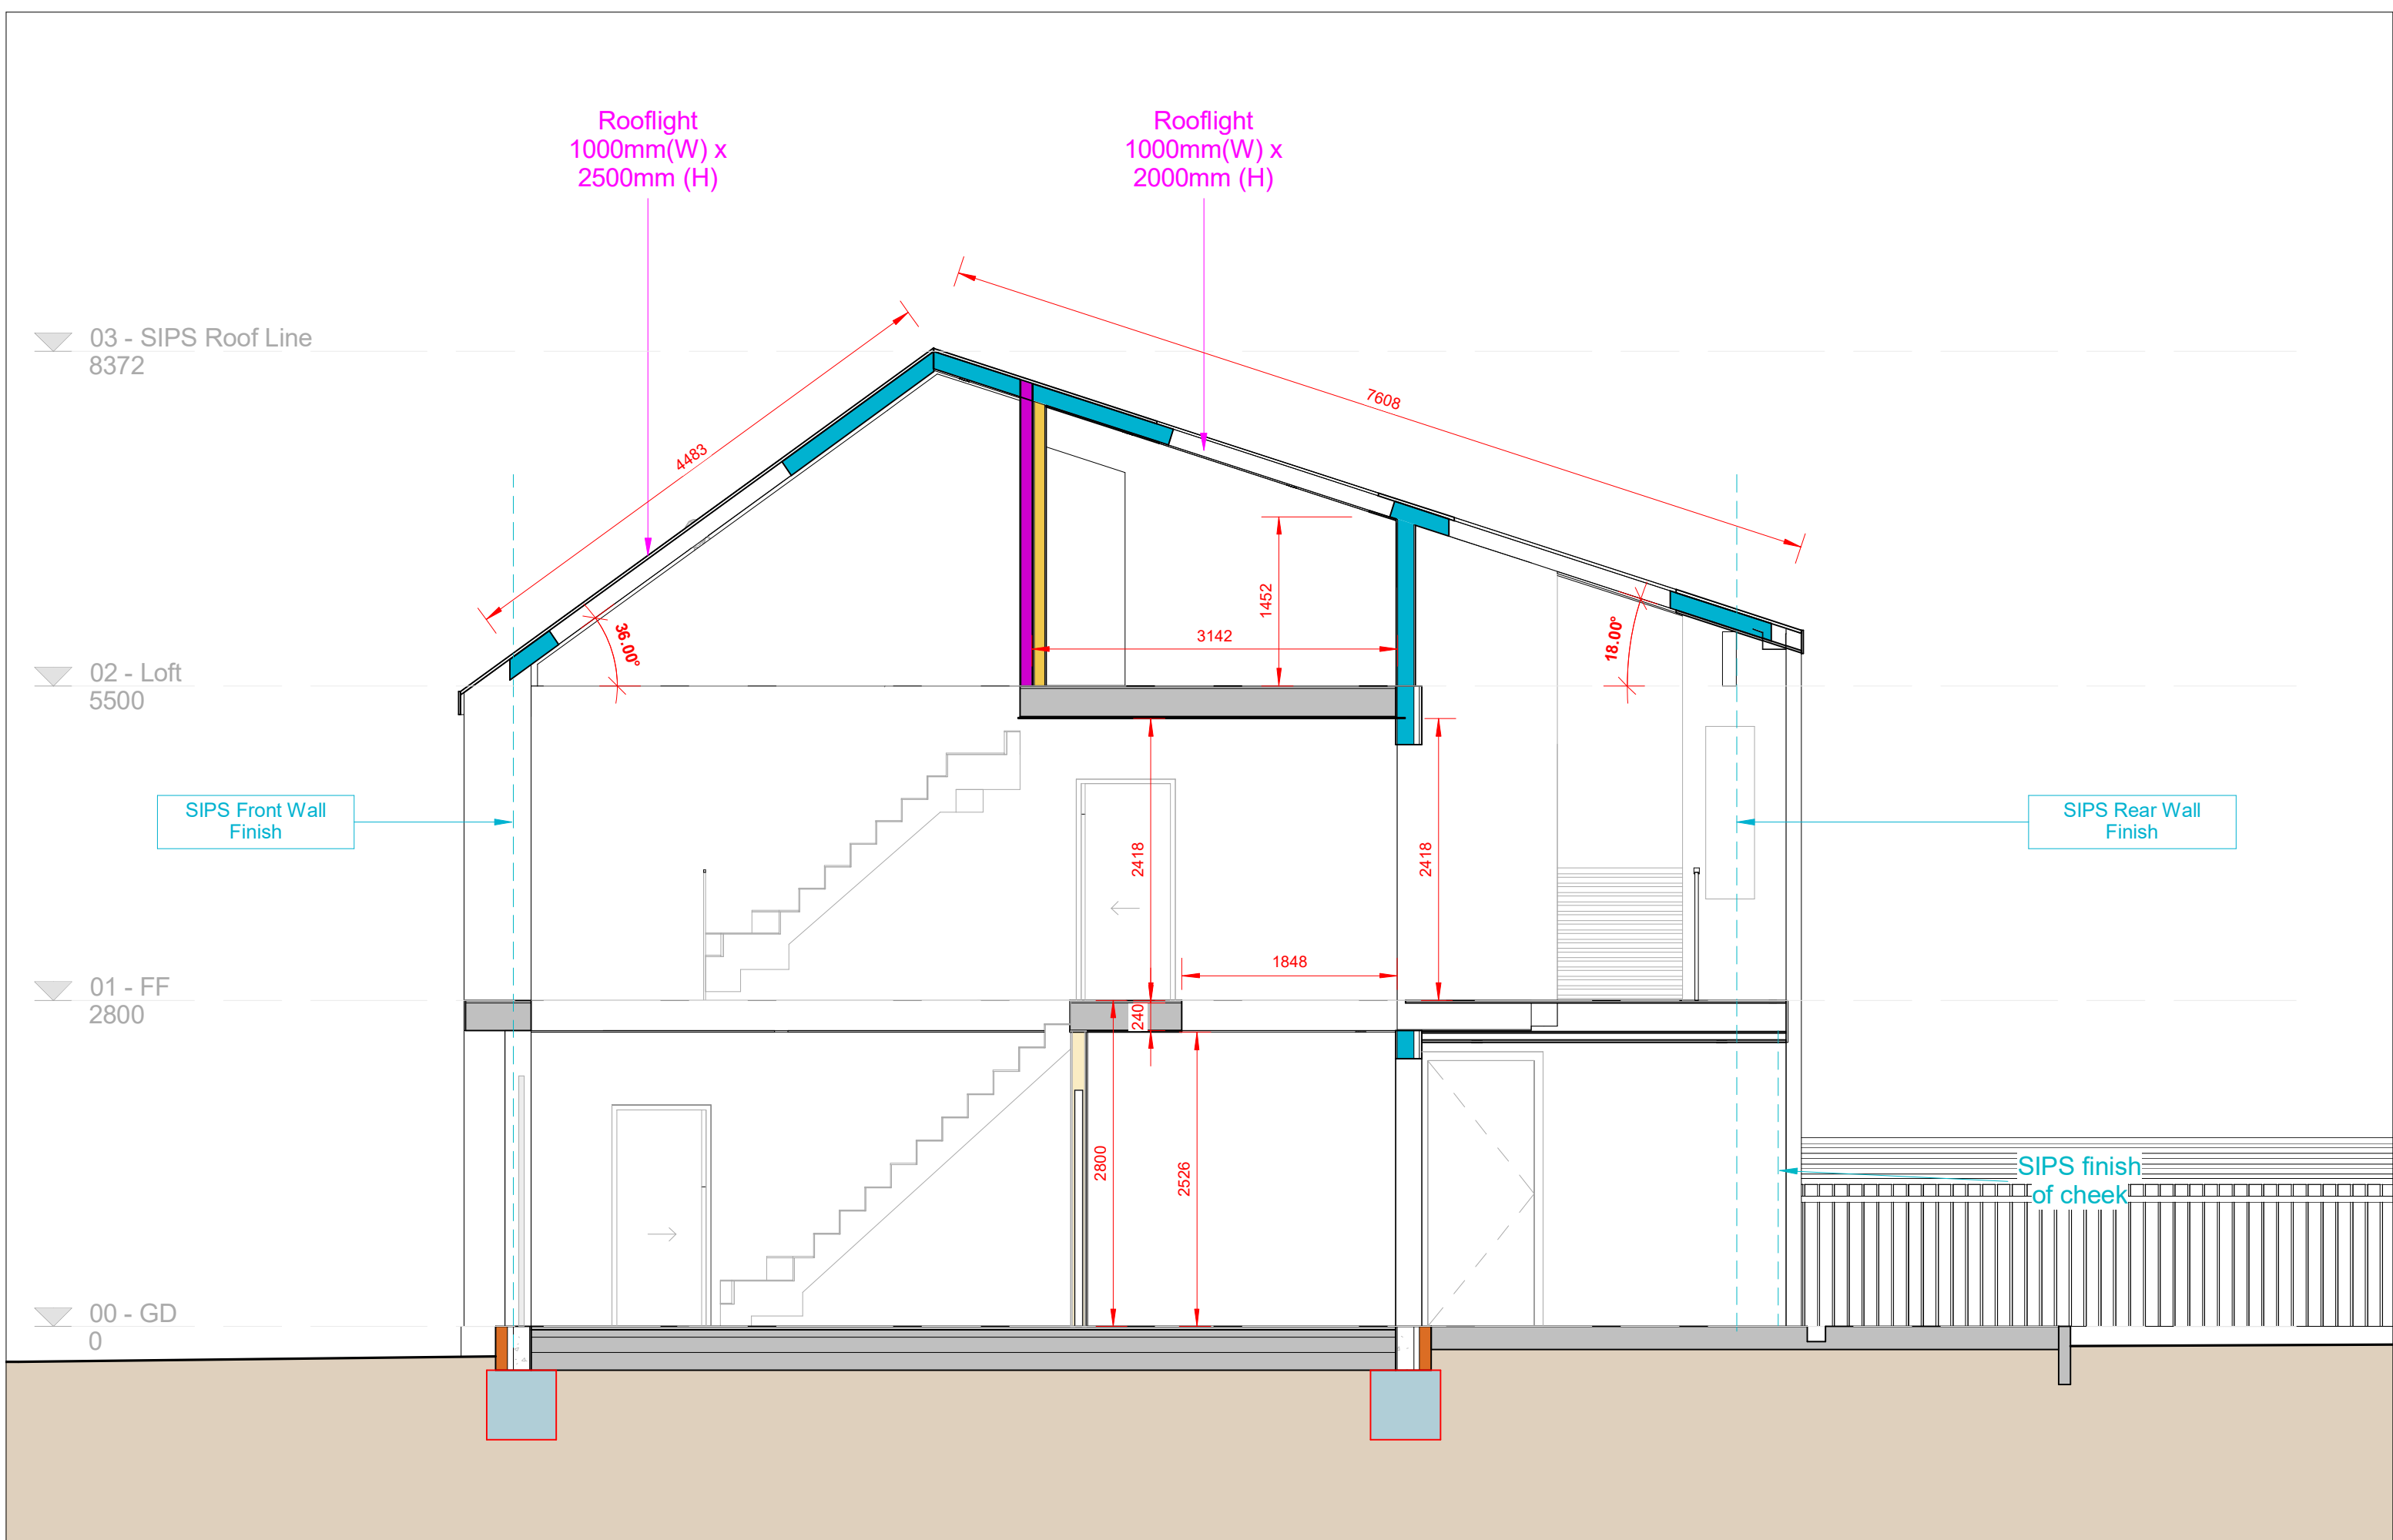

▼ 03 - SIPS Roof Line
8372


▼ 02 - Loft
5500

▼ 01 - FF
2800

▼ 00 - GD
0

SIPS Front
Wall Finish

SIPS Rear Wall
Finish

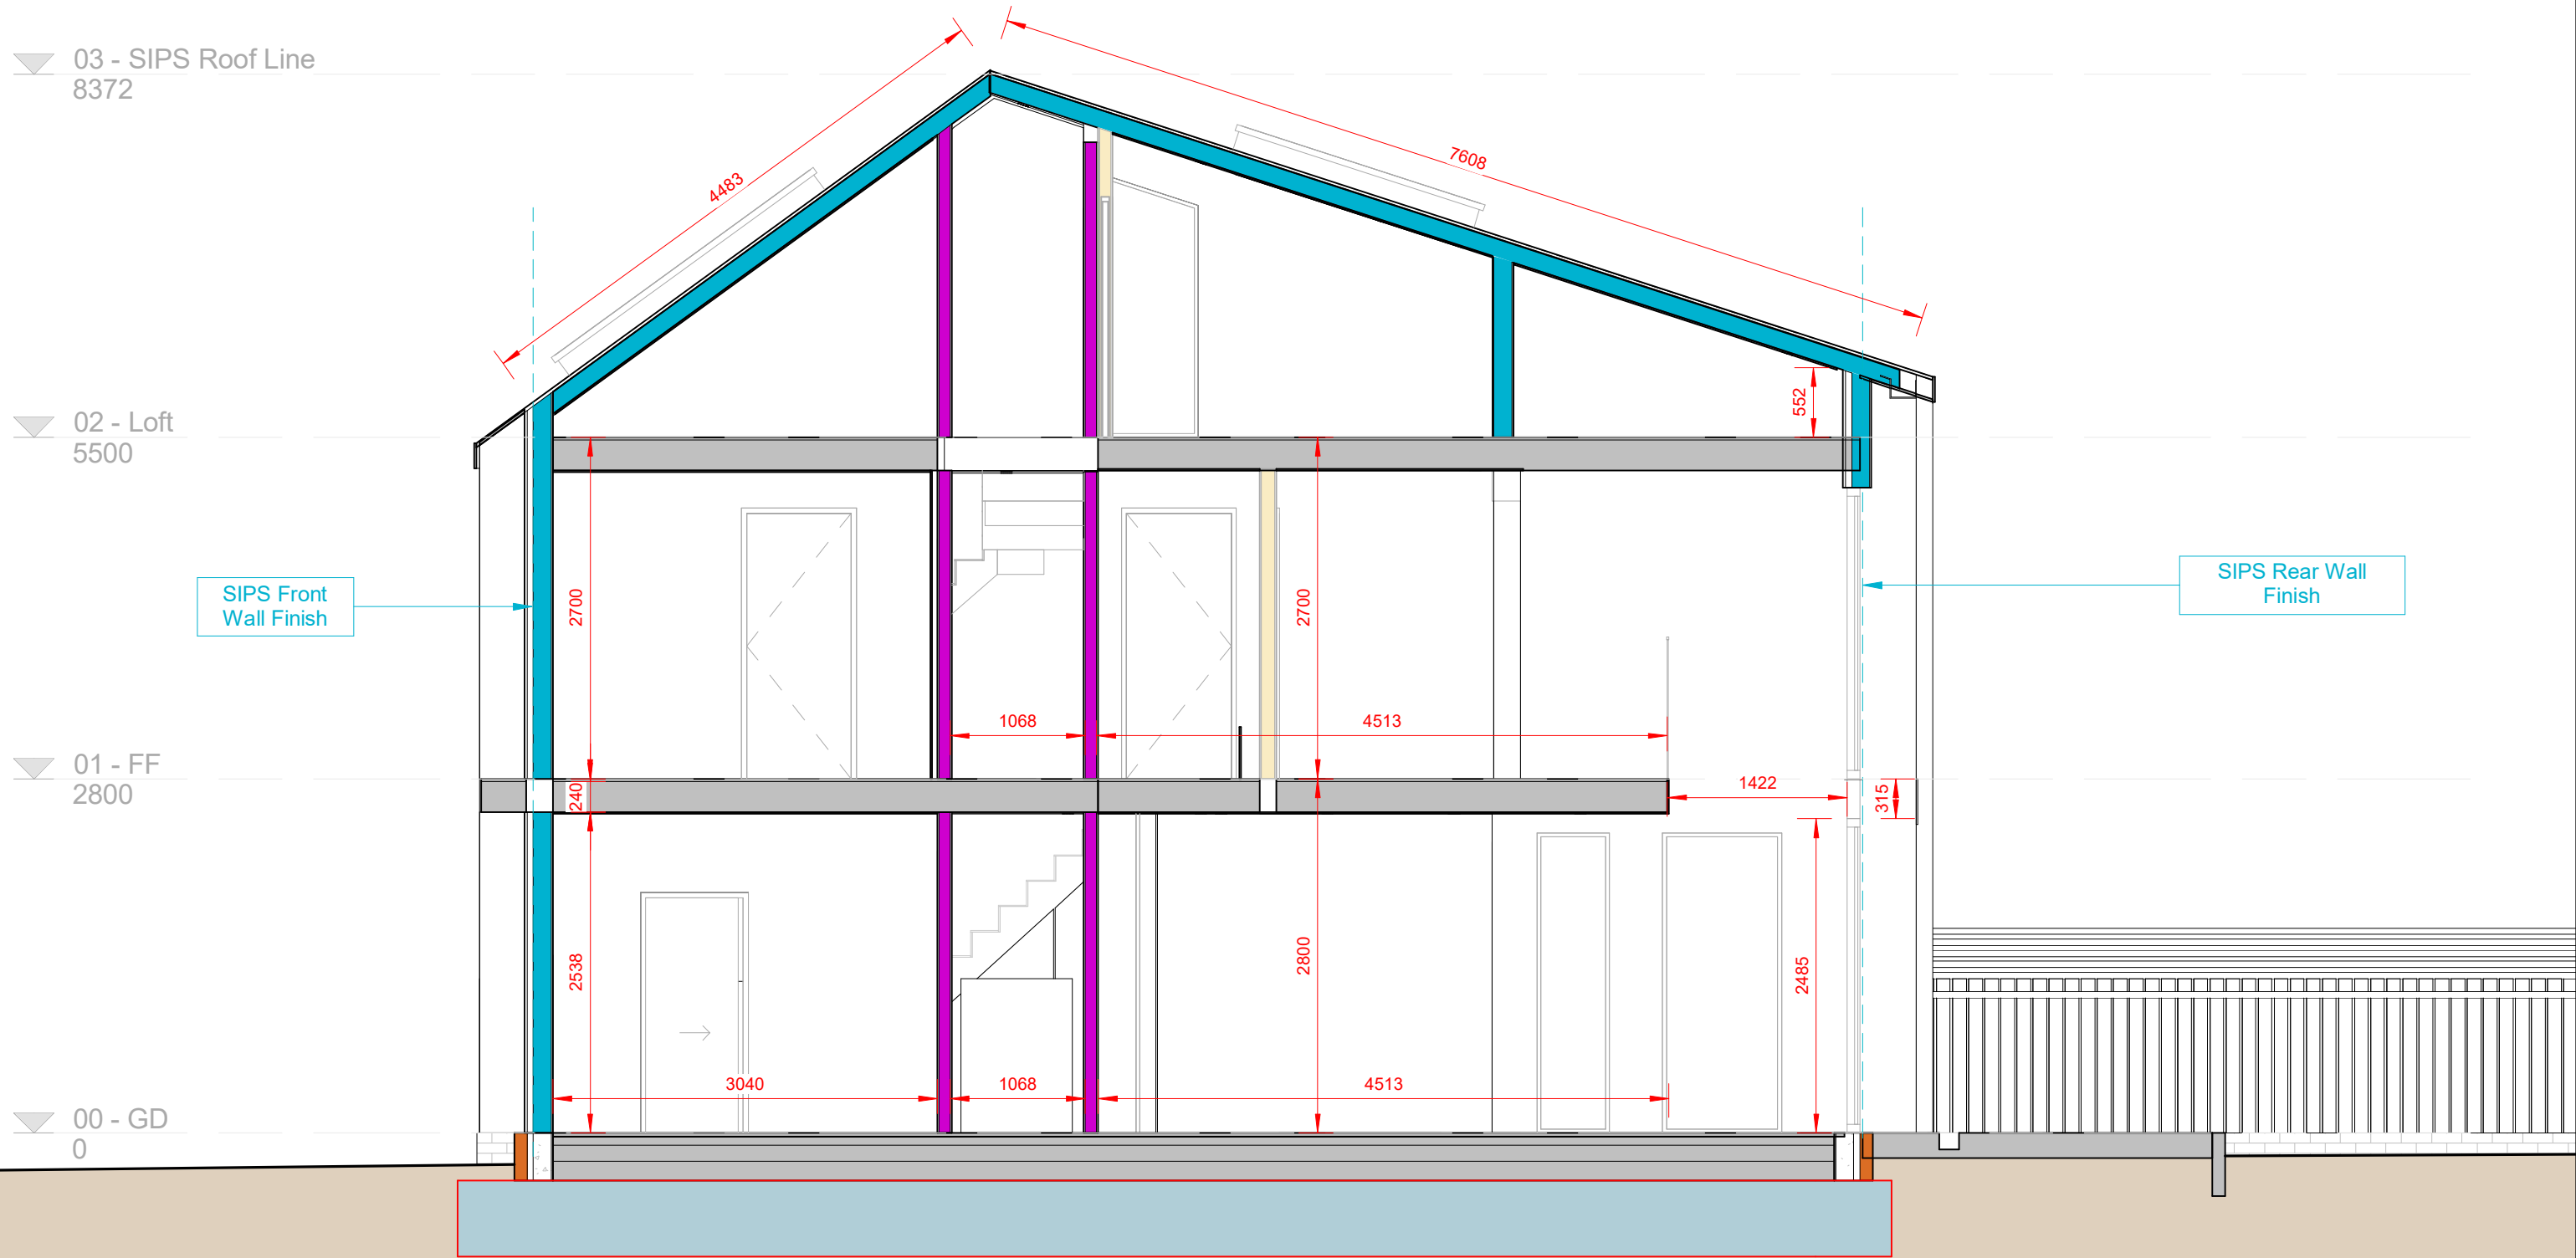



620 1000 140 1000 1300 1000 1730 1000 1120

▼ 03 - SIPS Roof Line
8372

▼ 02 - Loft
5500

▼ 01 - FF
2800

▼ 00 - GD
0

 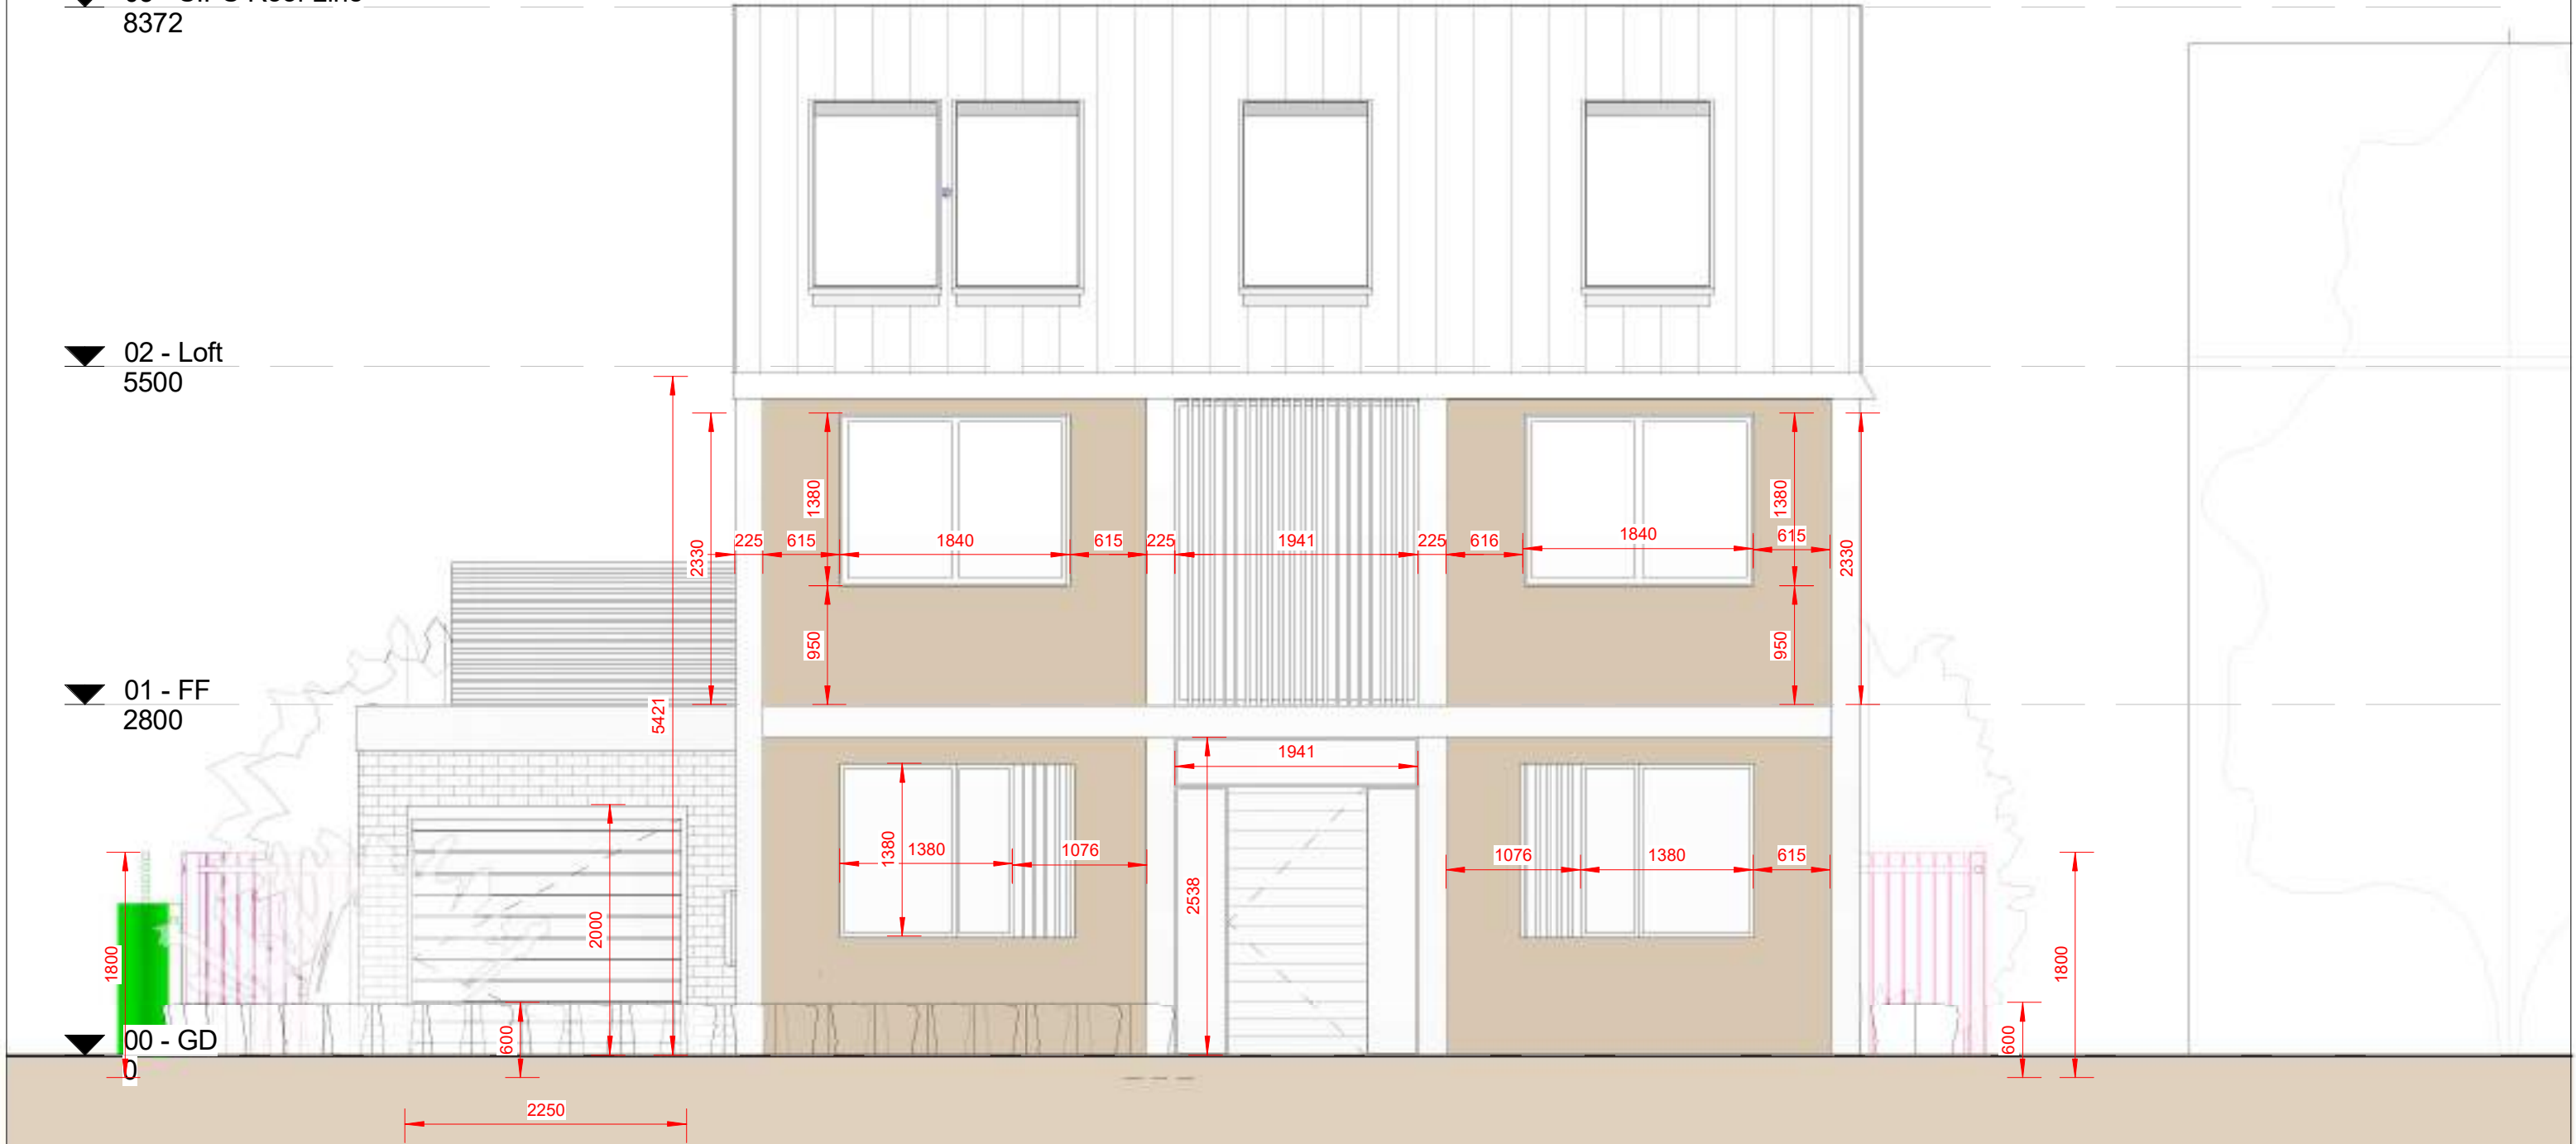

Scale Bar



www.modelprojects.co.uk
111 The Bon Marche Centre,
241-251 Ferndale Road,
London,
SW9 8BJ
020 7095 8833

Client Name
Garrie & Hilda Smith
Project Address
10 Foundation Square Ambrosden Bicester OX25 2AQ

Notes

Submitted For
Full Planning Application
Project Stage
Construction Pack



Sheet name
PR. Front Elevation
Page No.
D.PR.3.1
Scale | 1:50
Issue Number
Approver
Date: 16/05/2017
Page-A3
MP 508

▼ 03 - SIPS Roof Line
8372

▼ 02 - Loft
5500

▼ 01 - FF
2800

▼ 00 - GD
0

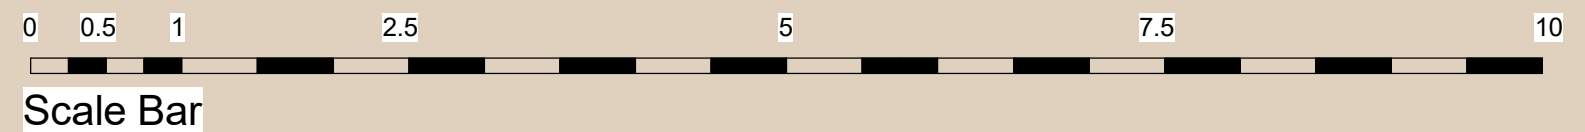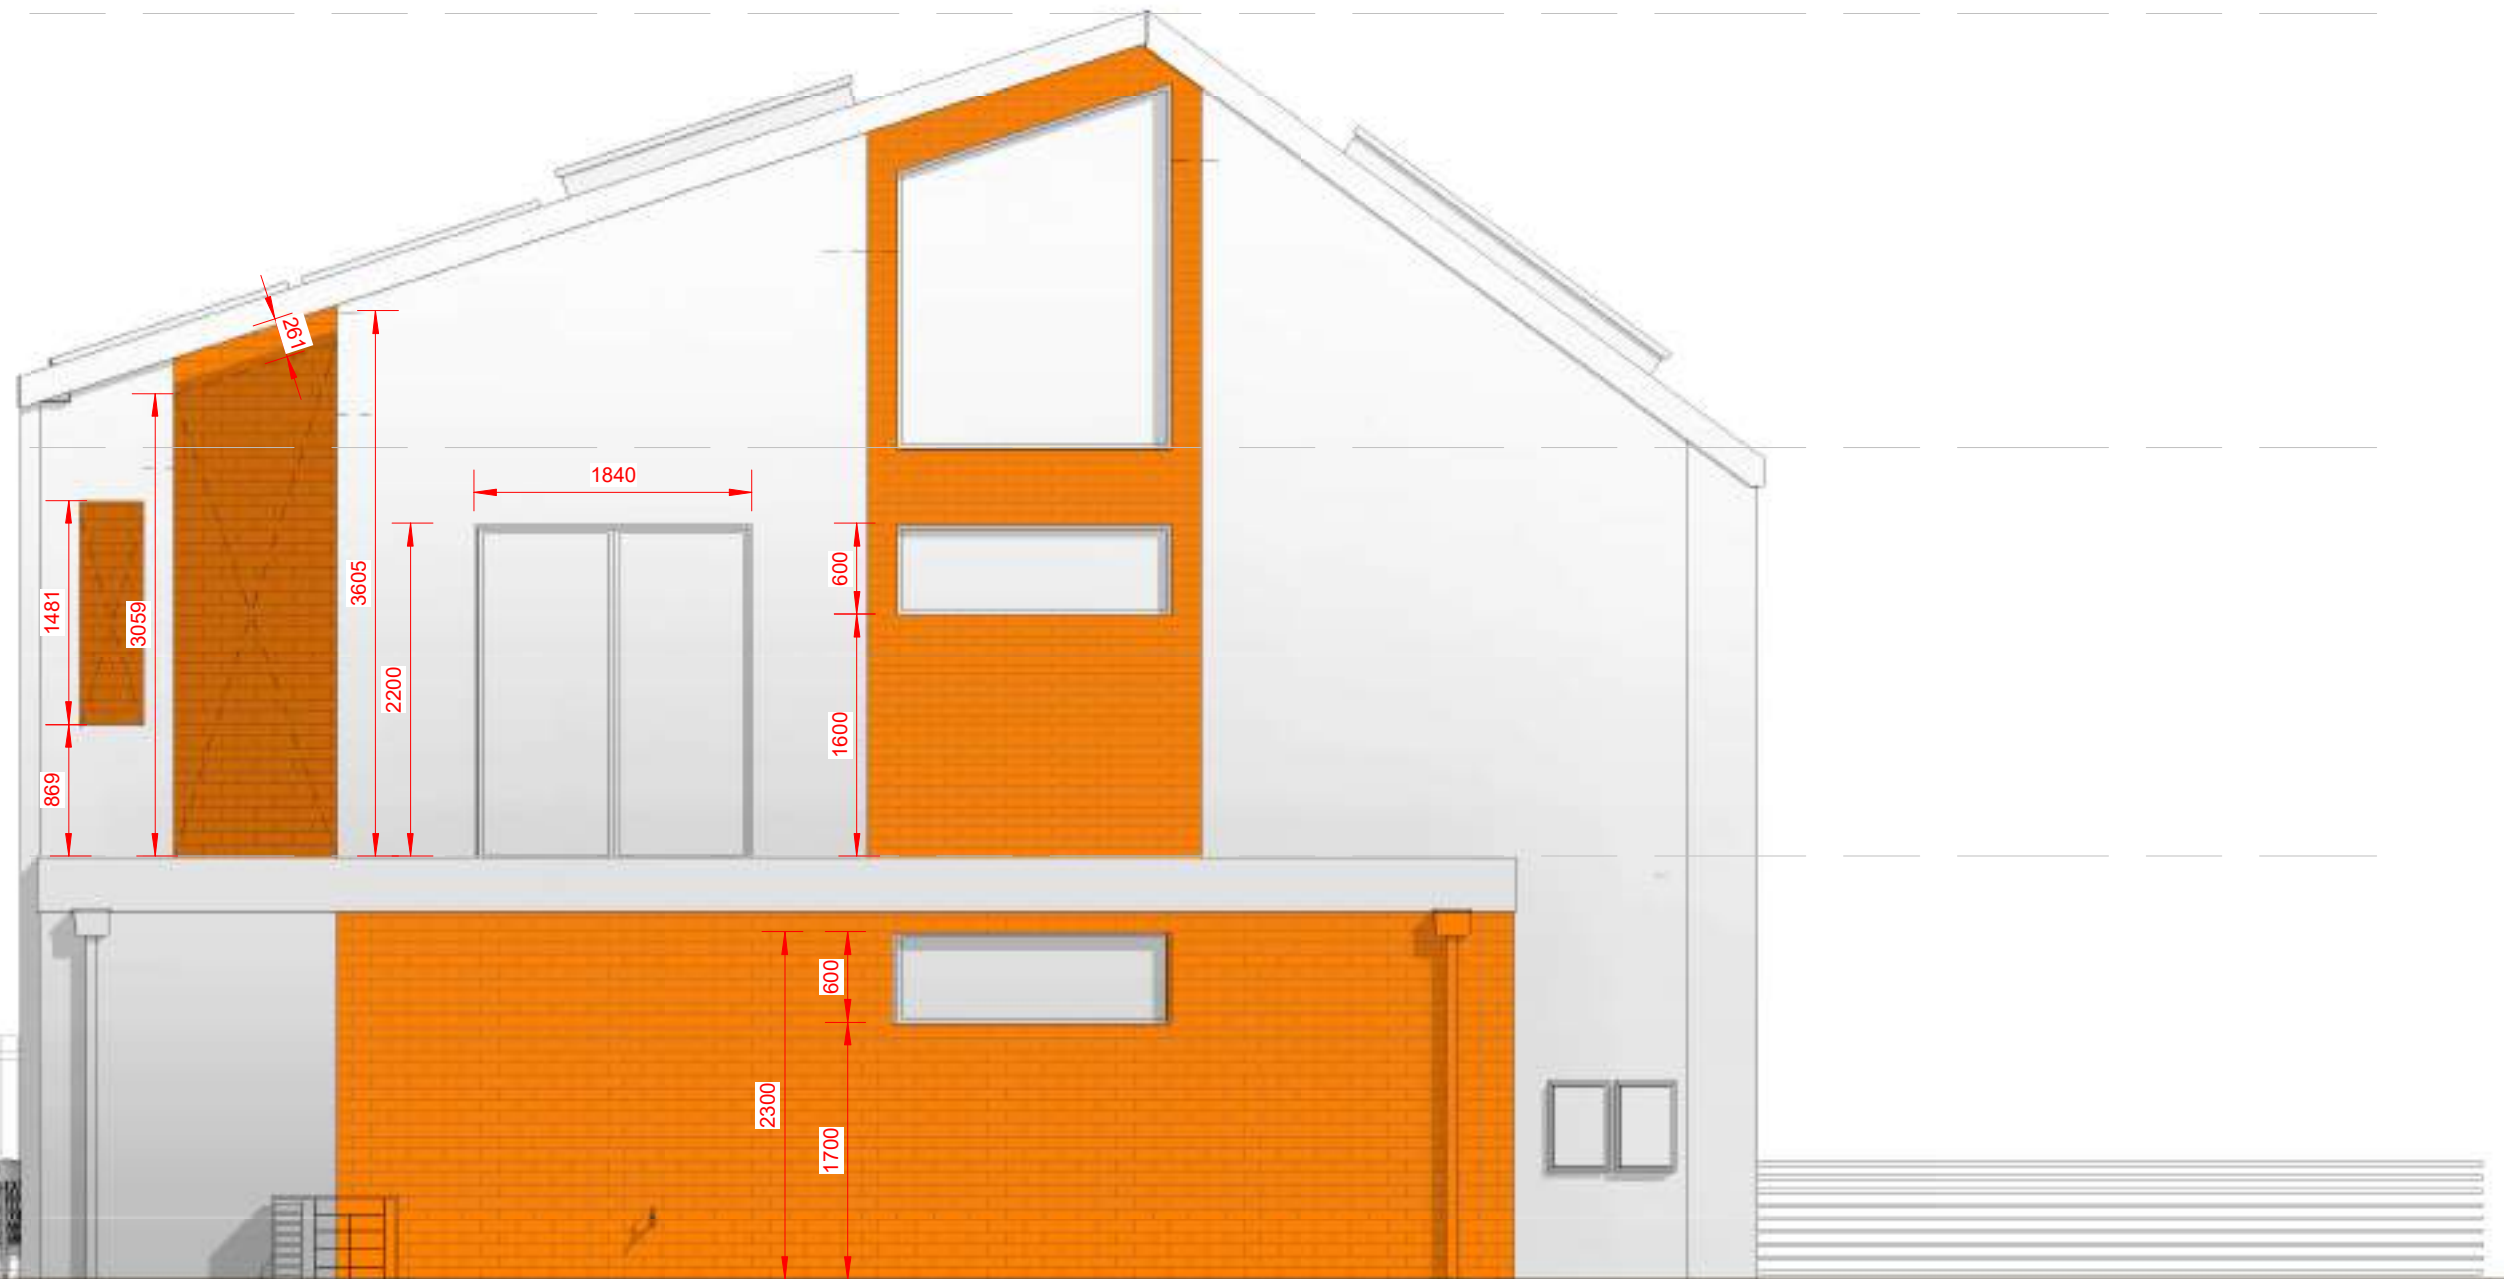


▼ 03 - SIPS Roof Line
8372

▼ 02 - Loft
5500

▼ 01 - FF
2800

▼ 00 - GD
0

1190 1000 1730 1000 1730 1000 1190

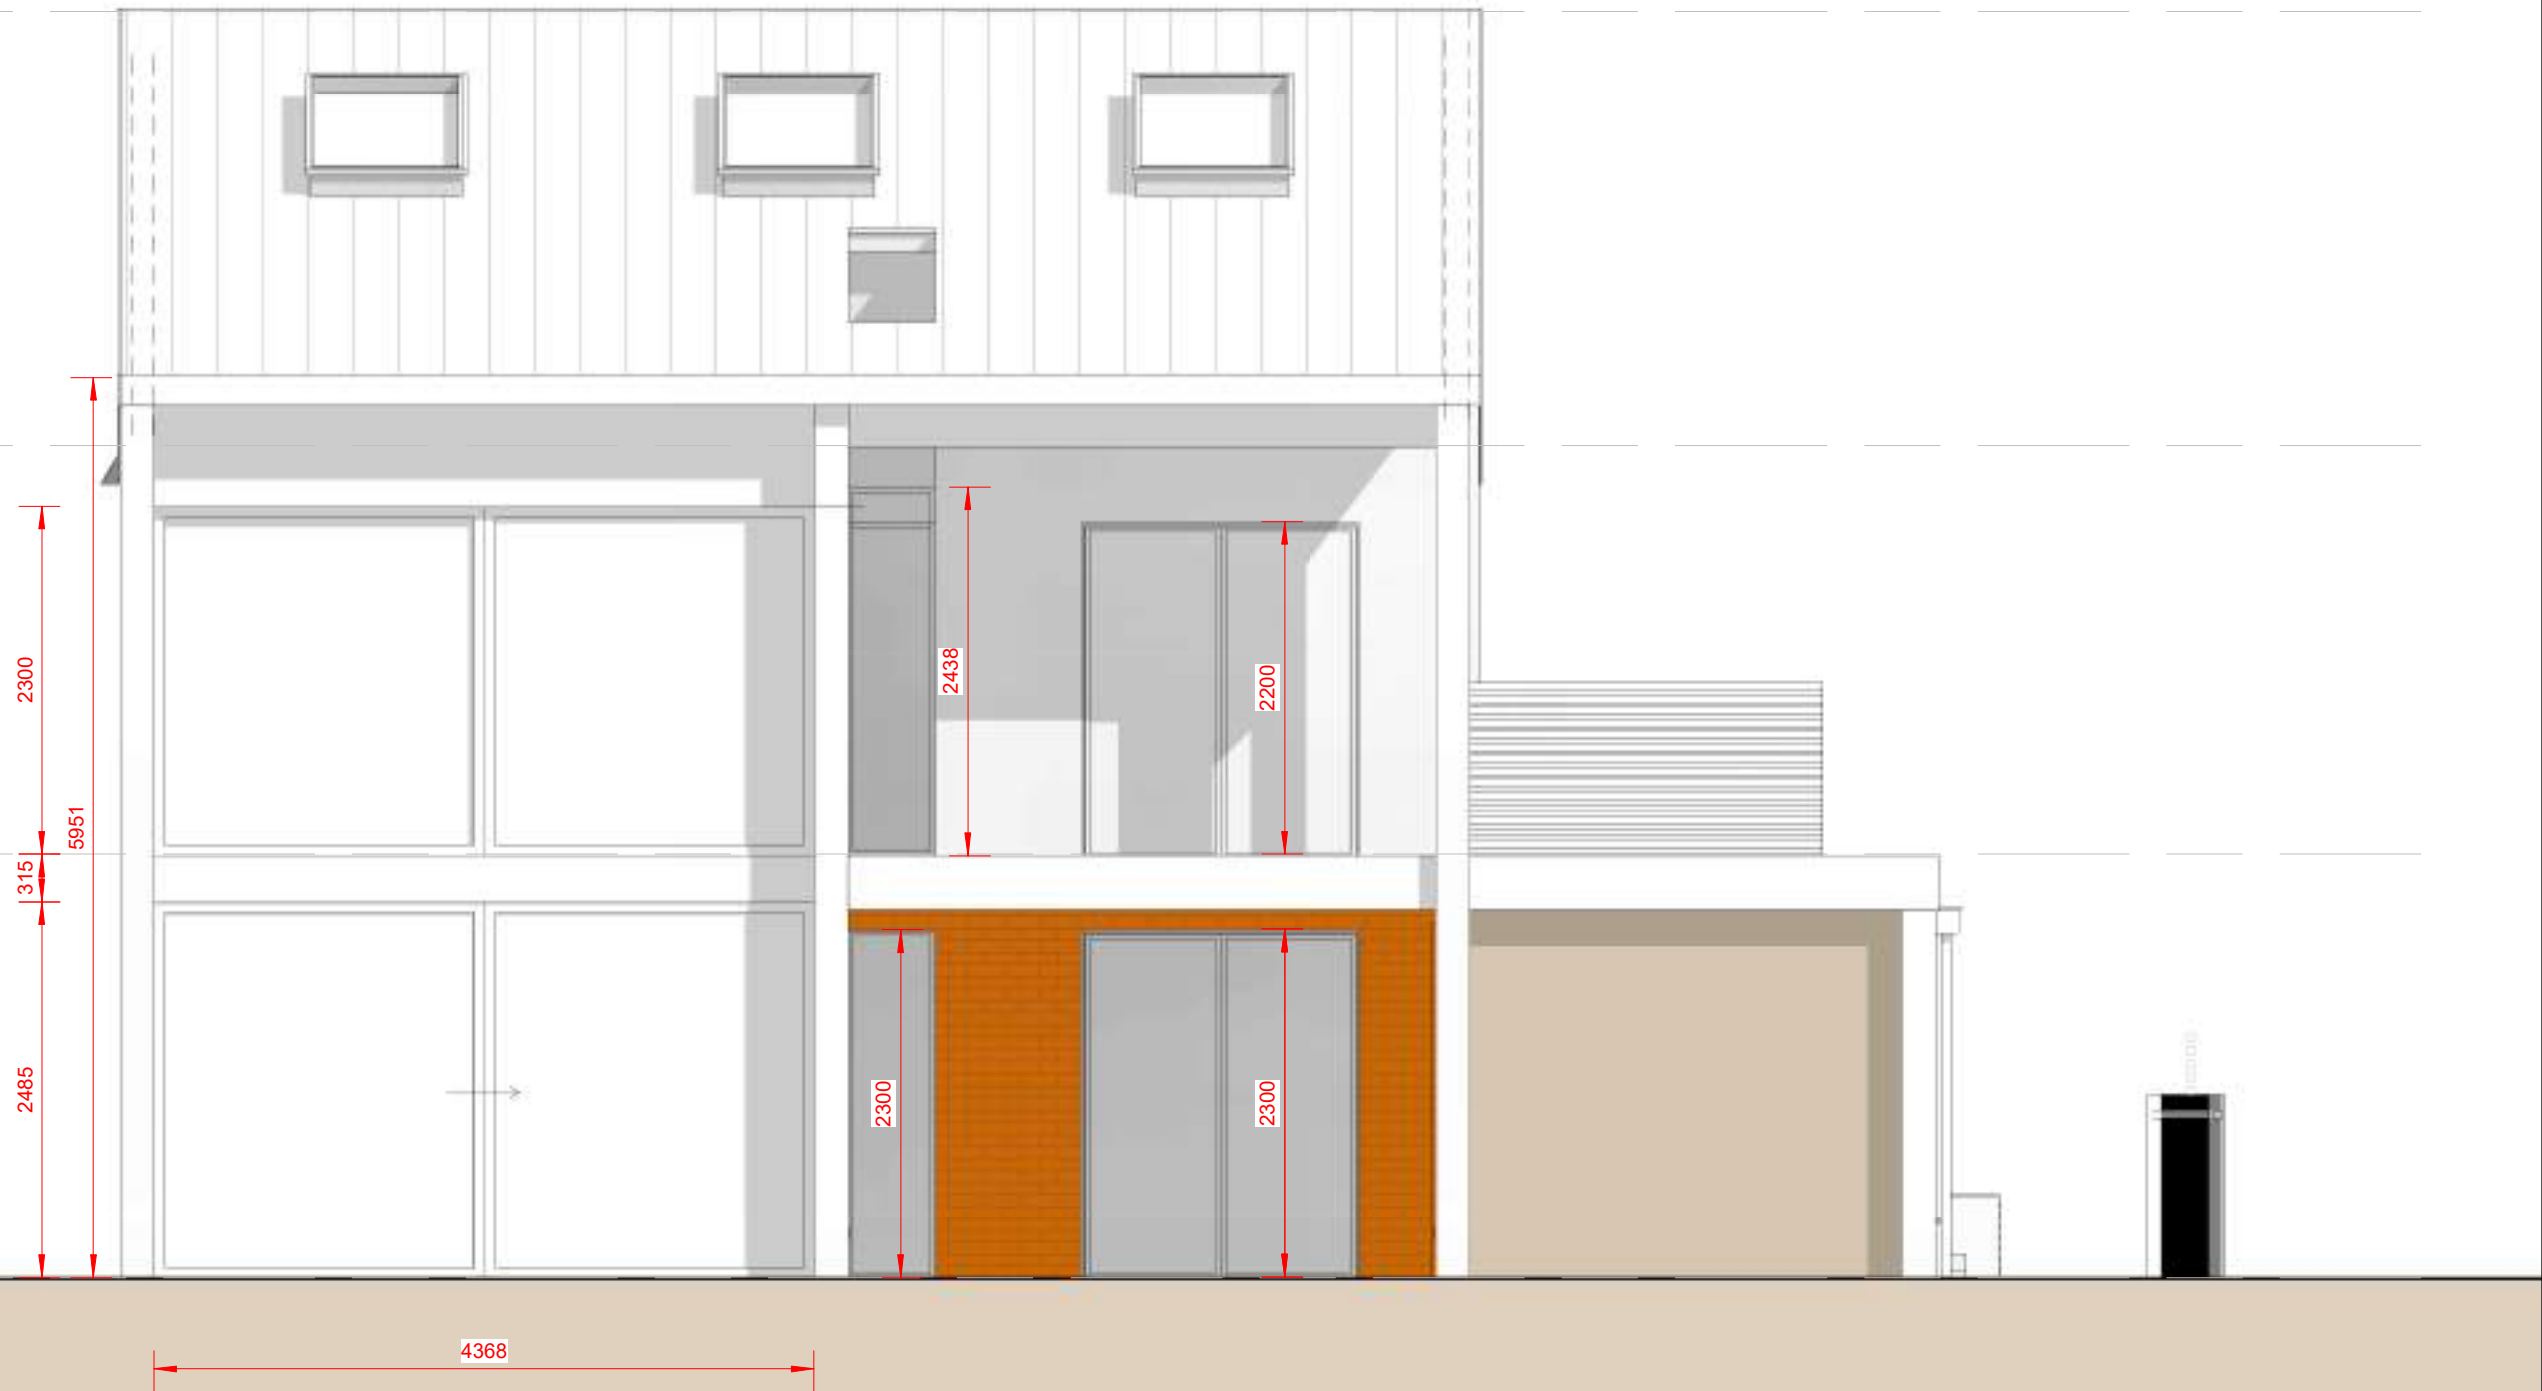

0 0.5 1 2.5 5 7.5 10

Scale Bar

▼ 03 - SIPS Roof Line
8372

▼ 02 - Loft
5500

▼ 01 - FF
2800

▼ 00 - GD
0

Brick Finish Hardwicke Lenton
Golden Russet 2458

Render Finish
White Colour

400

2300

740

1033

1800

1700

2300

1700

2480

1400mm fence + 400mm
trellis

1800mm high timber
close board fencing

0 0.5 1 2.5 5 7.5 10


Scale Bar


▼ 03 - SIPS Roof Line
8372


▼ 02 - Loft
5500


▼ 01 - FF
2800

▼ 00 - GD
0

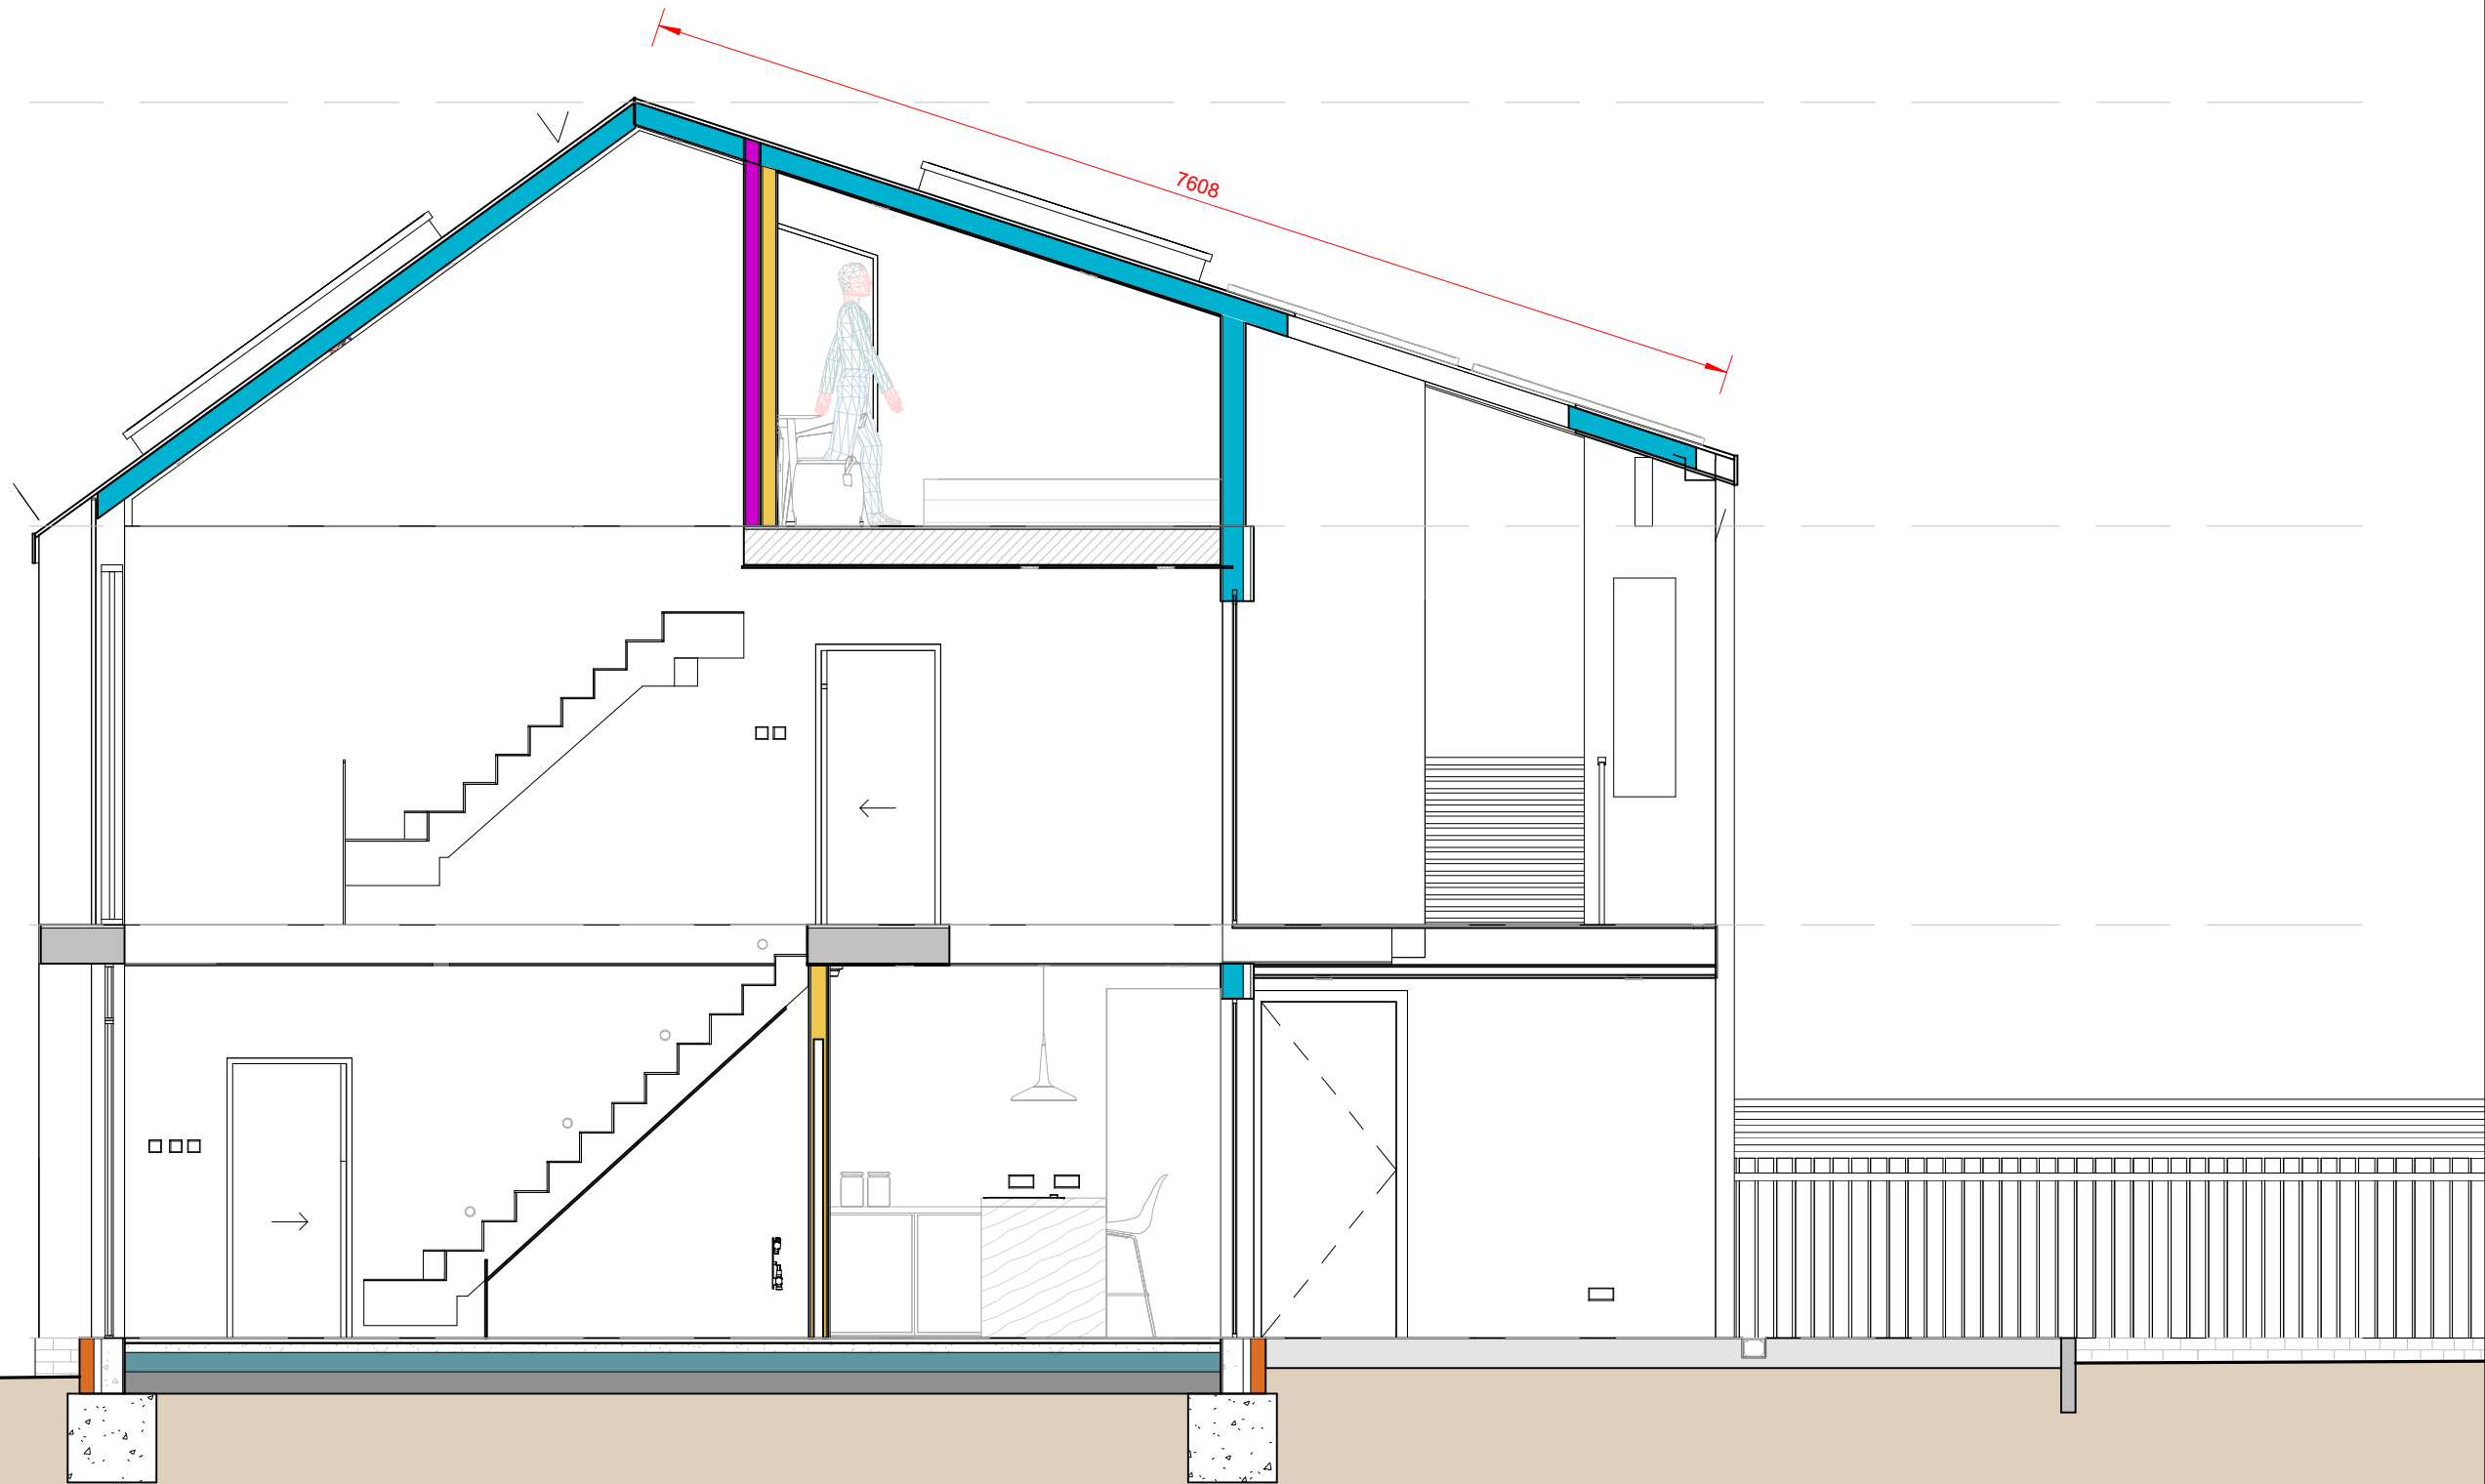


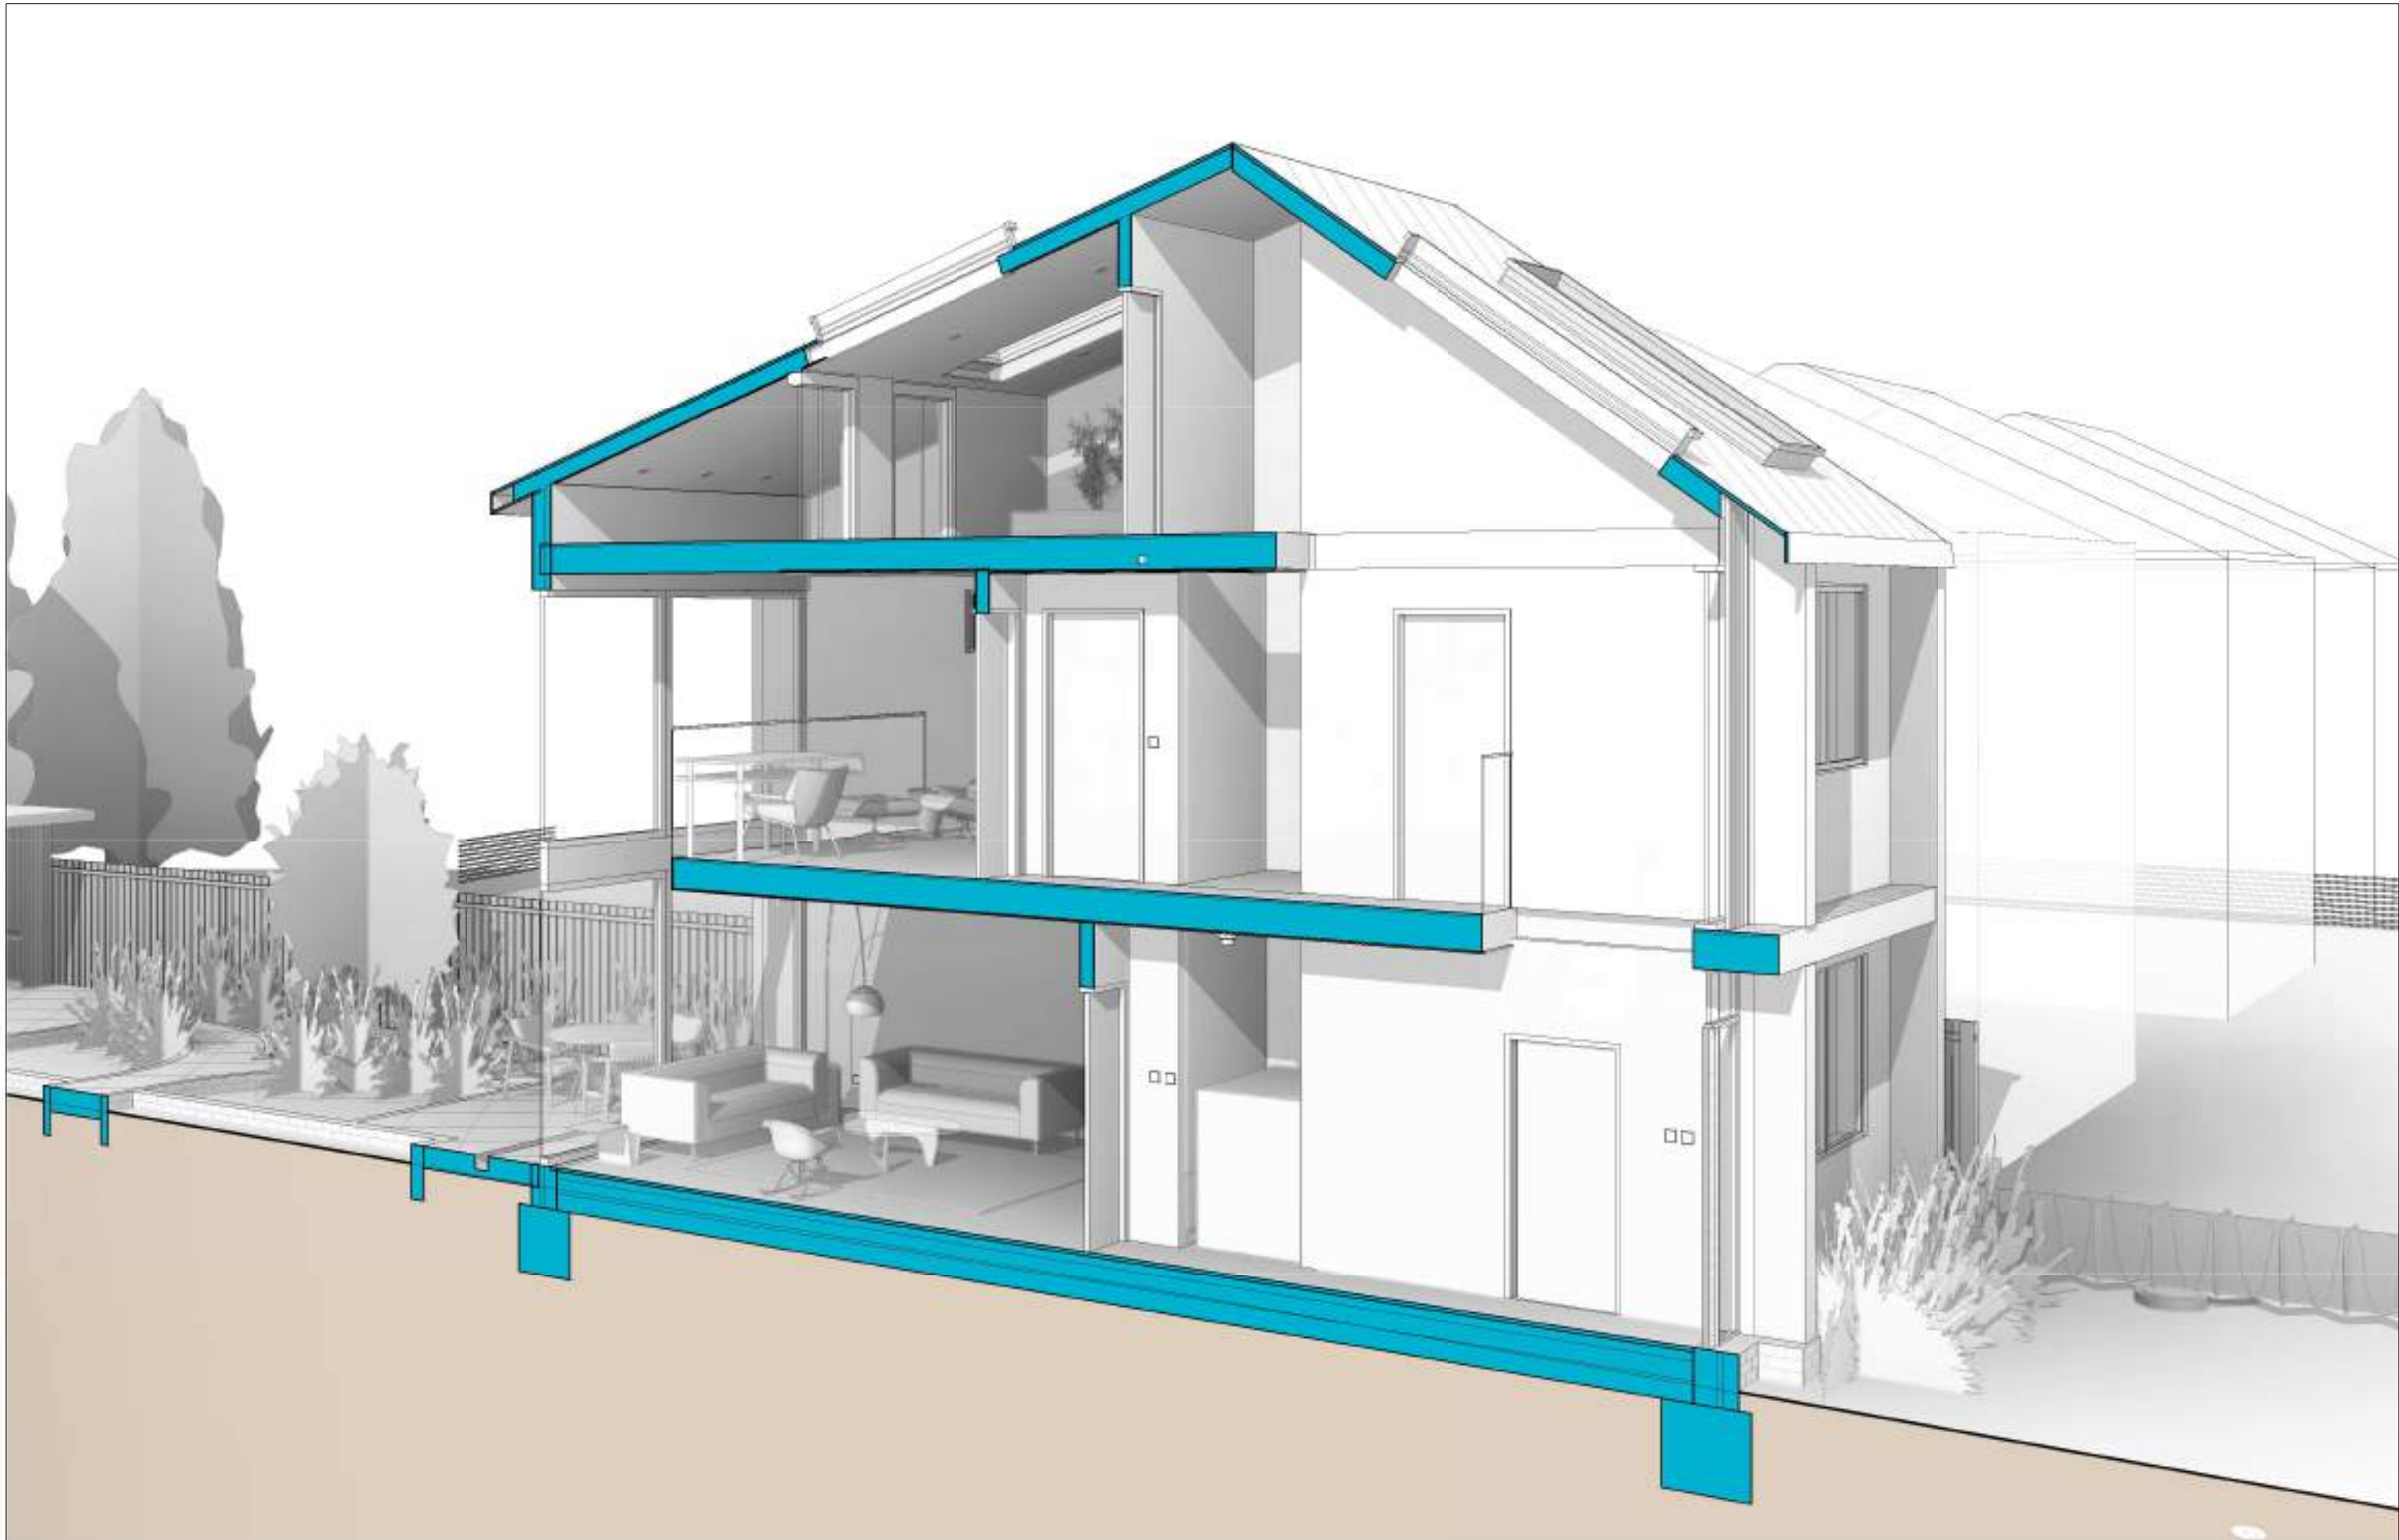


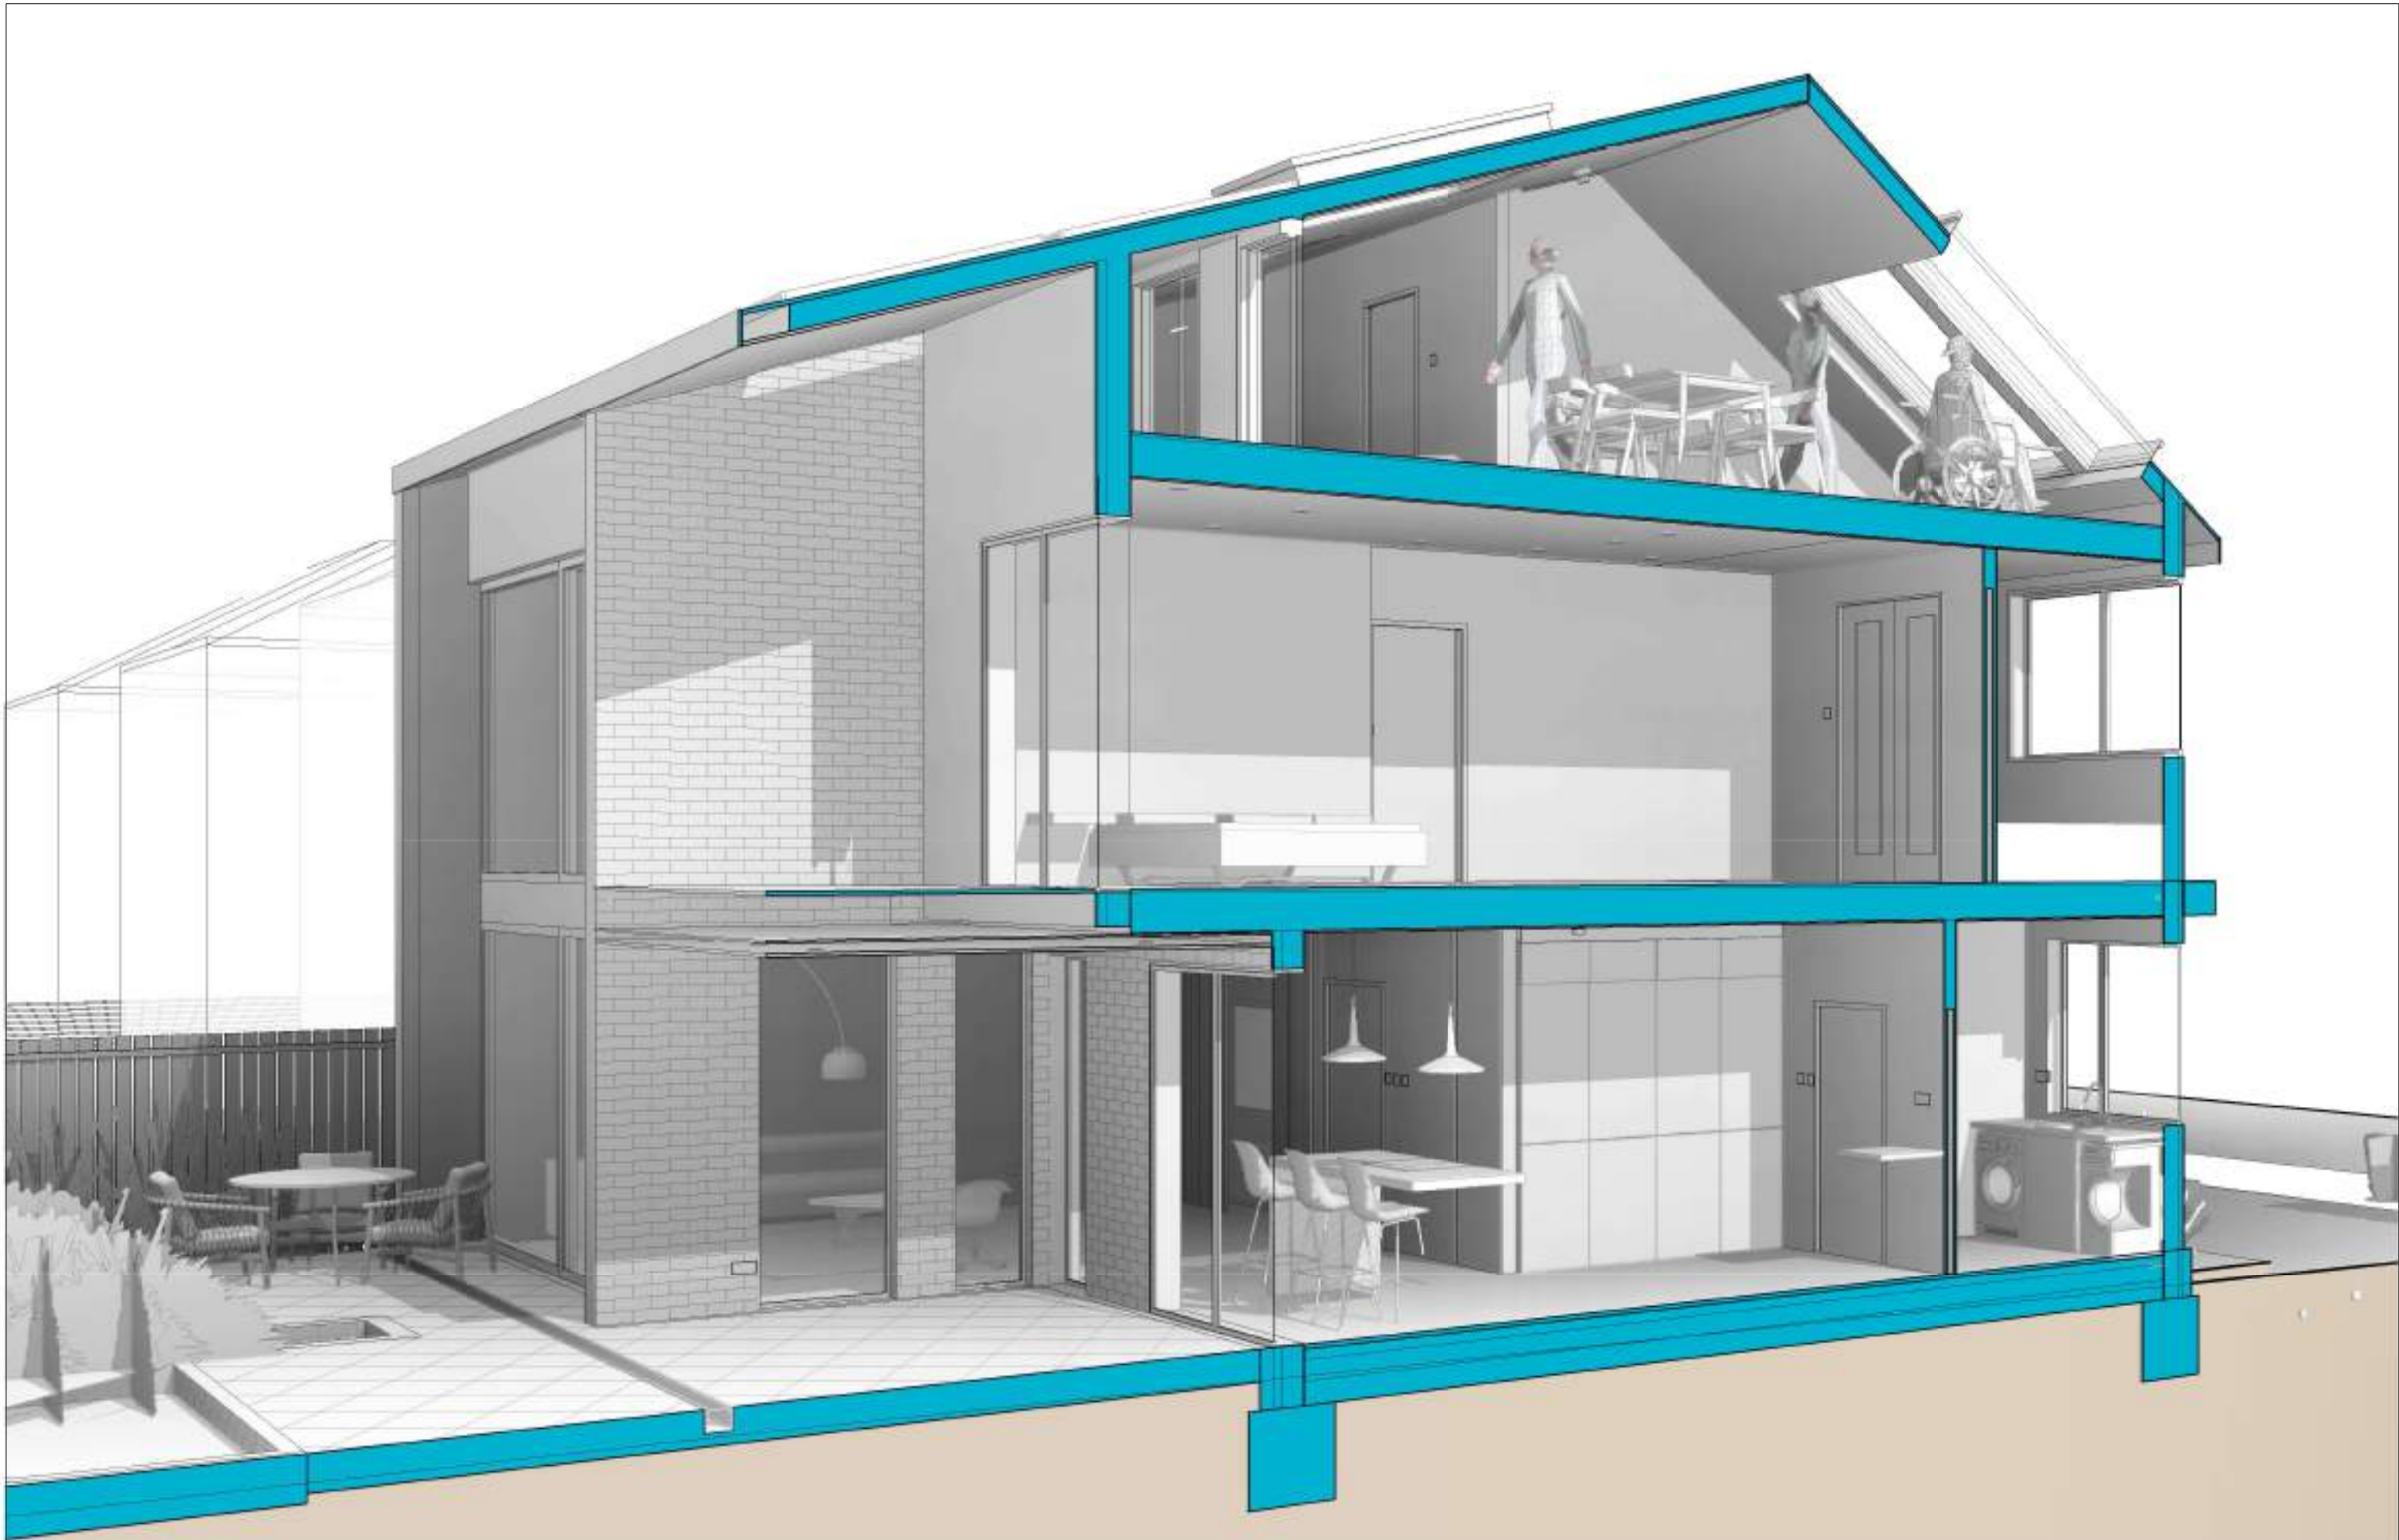

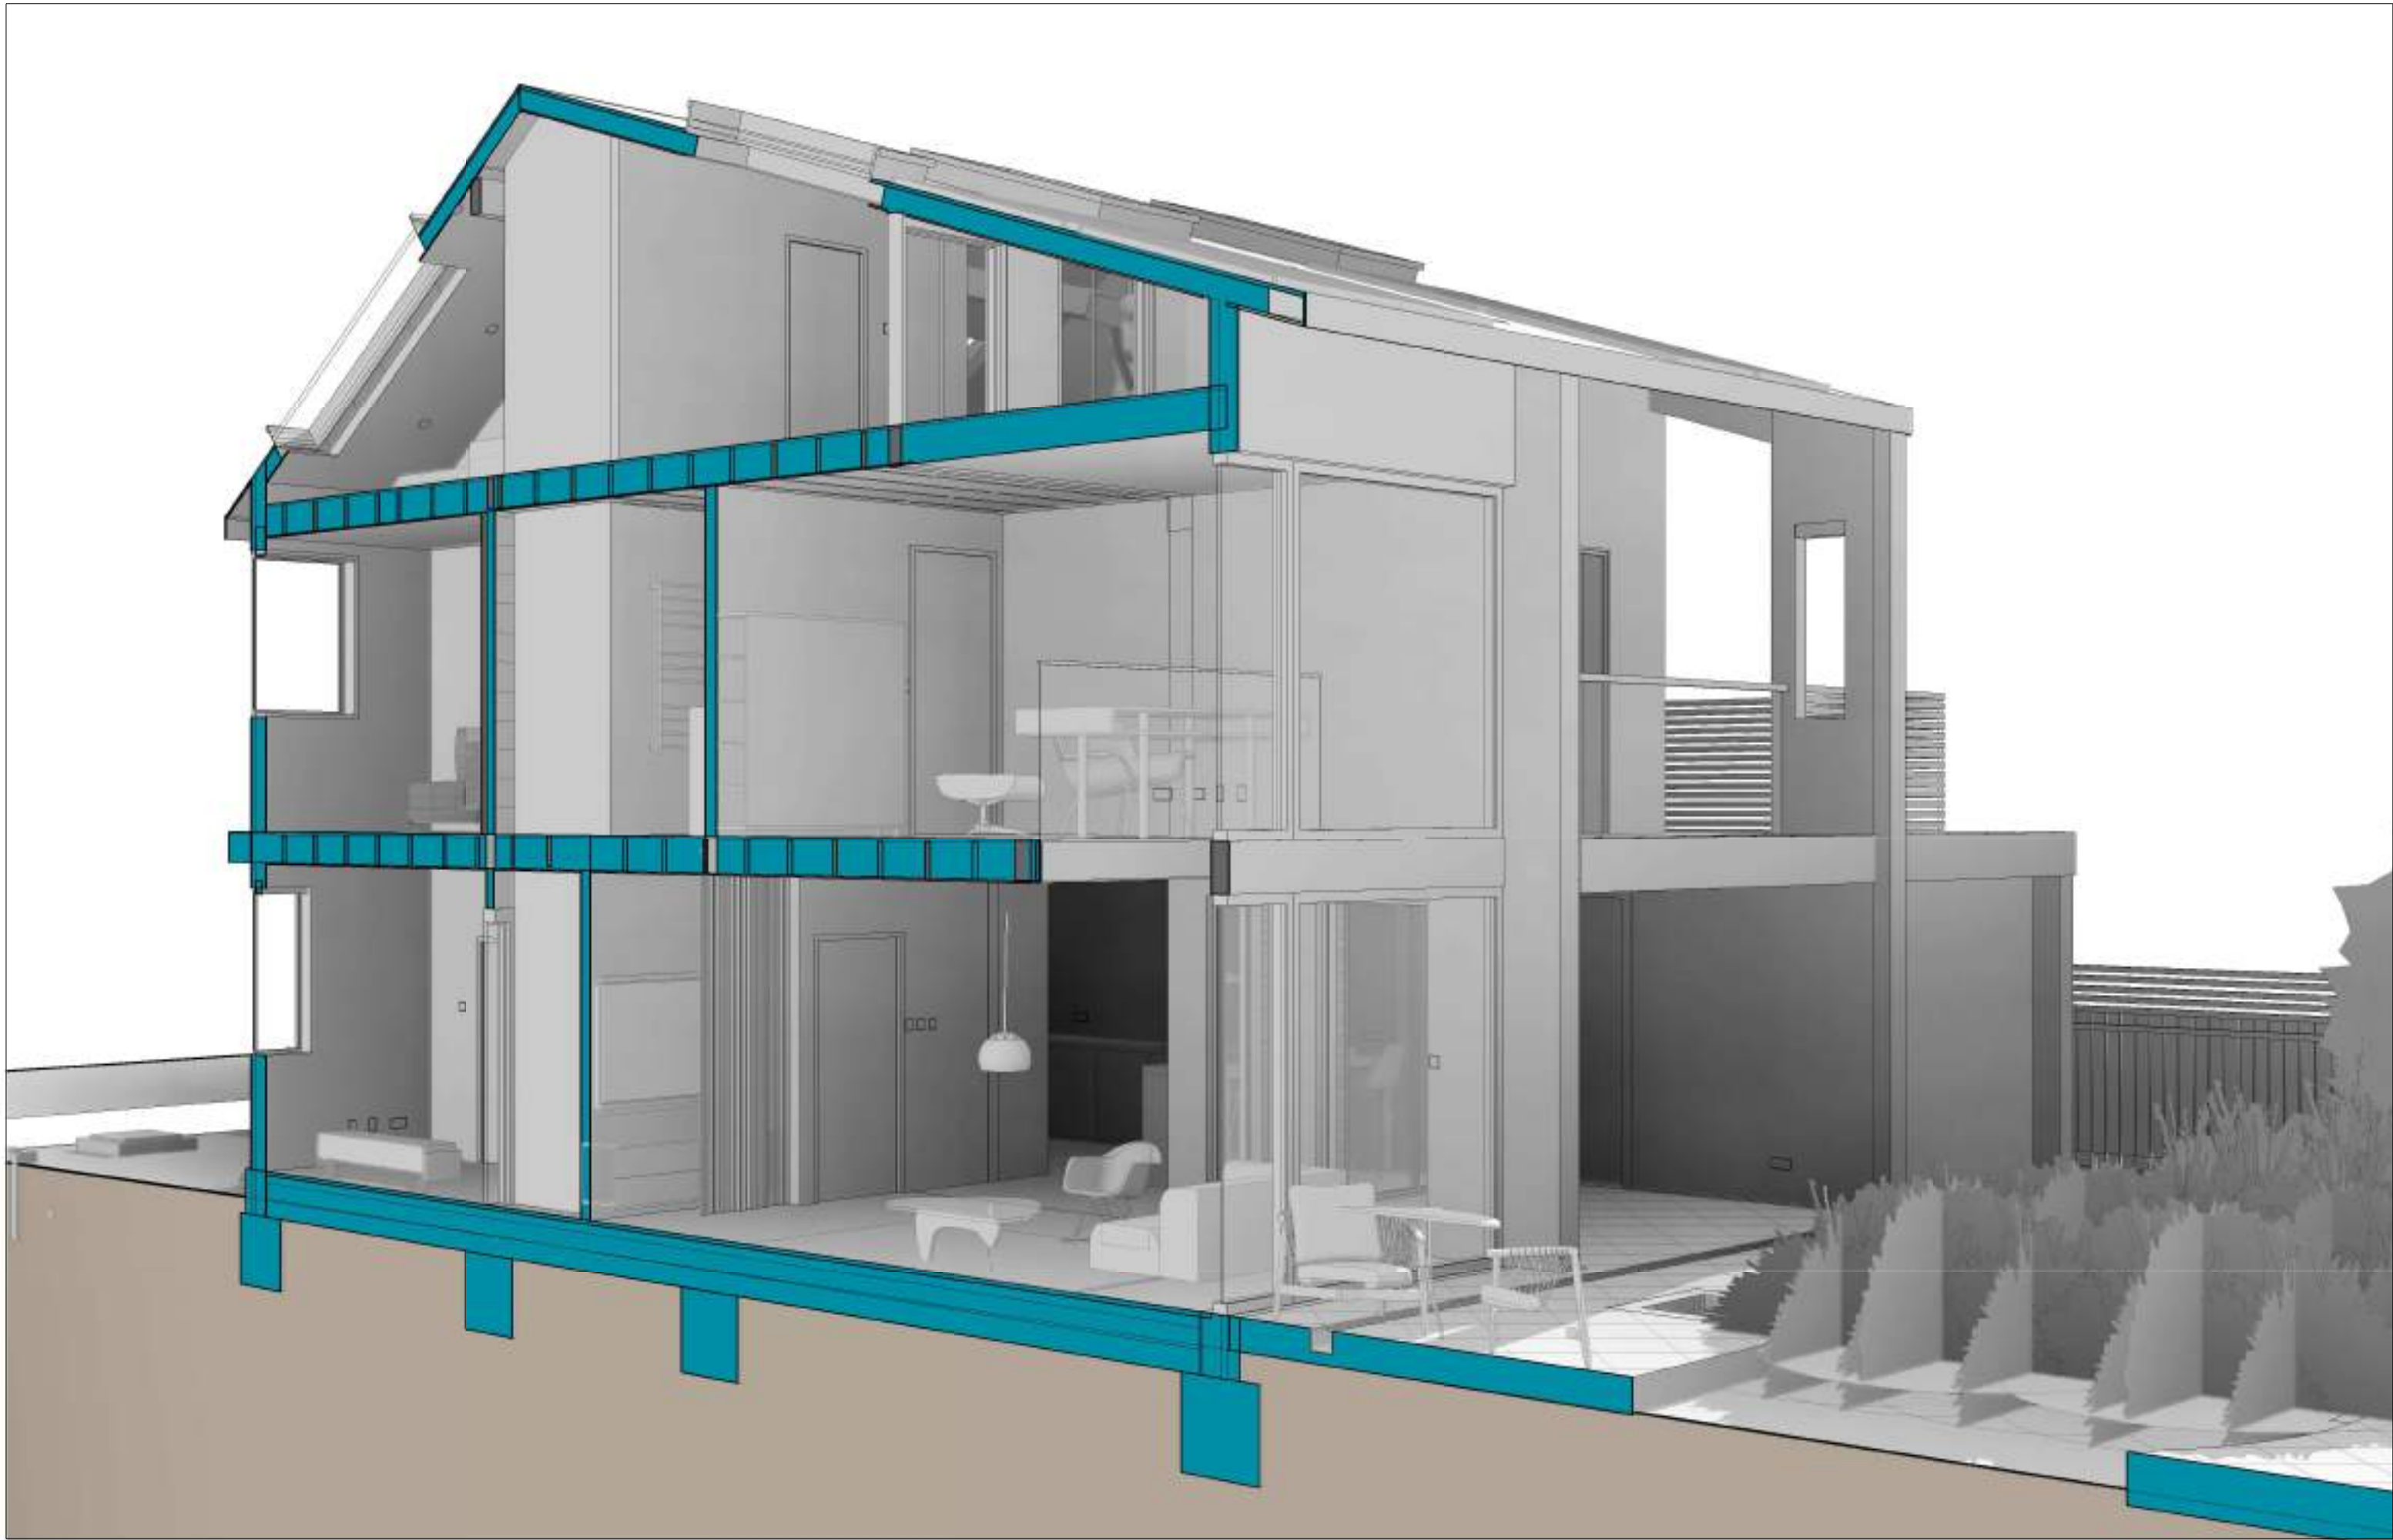


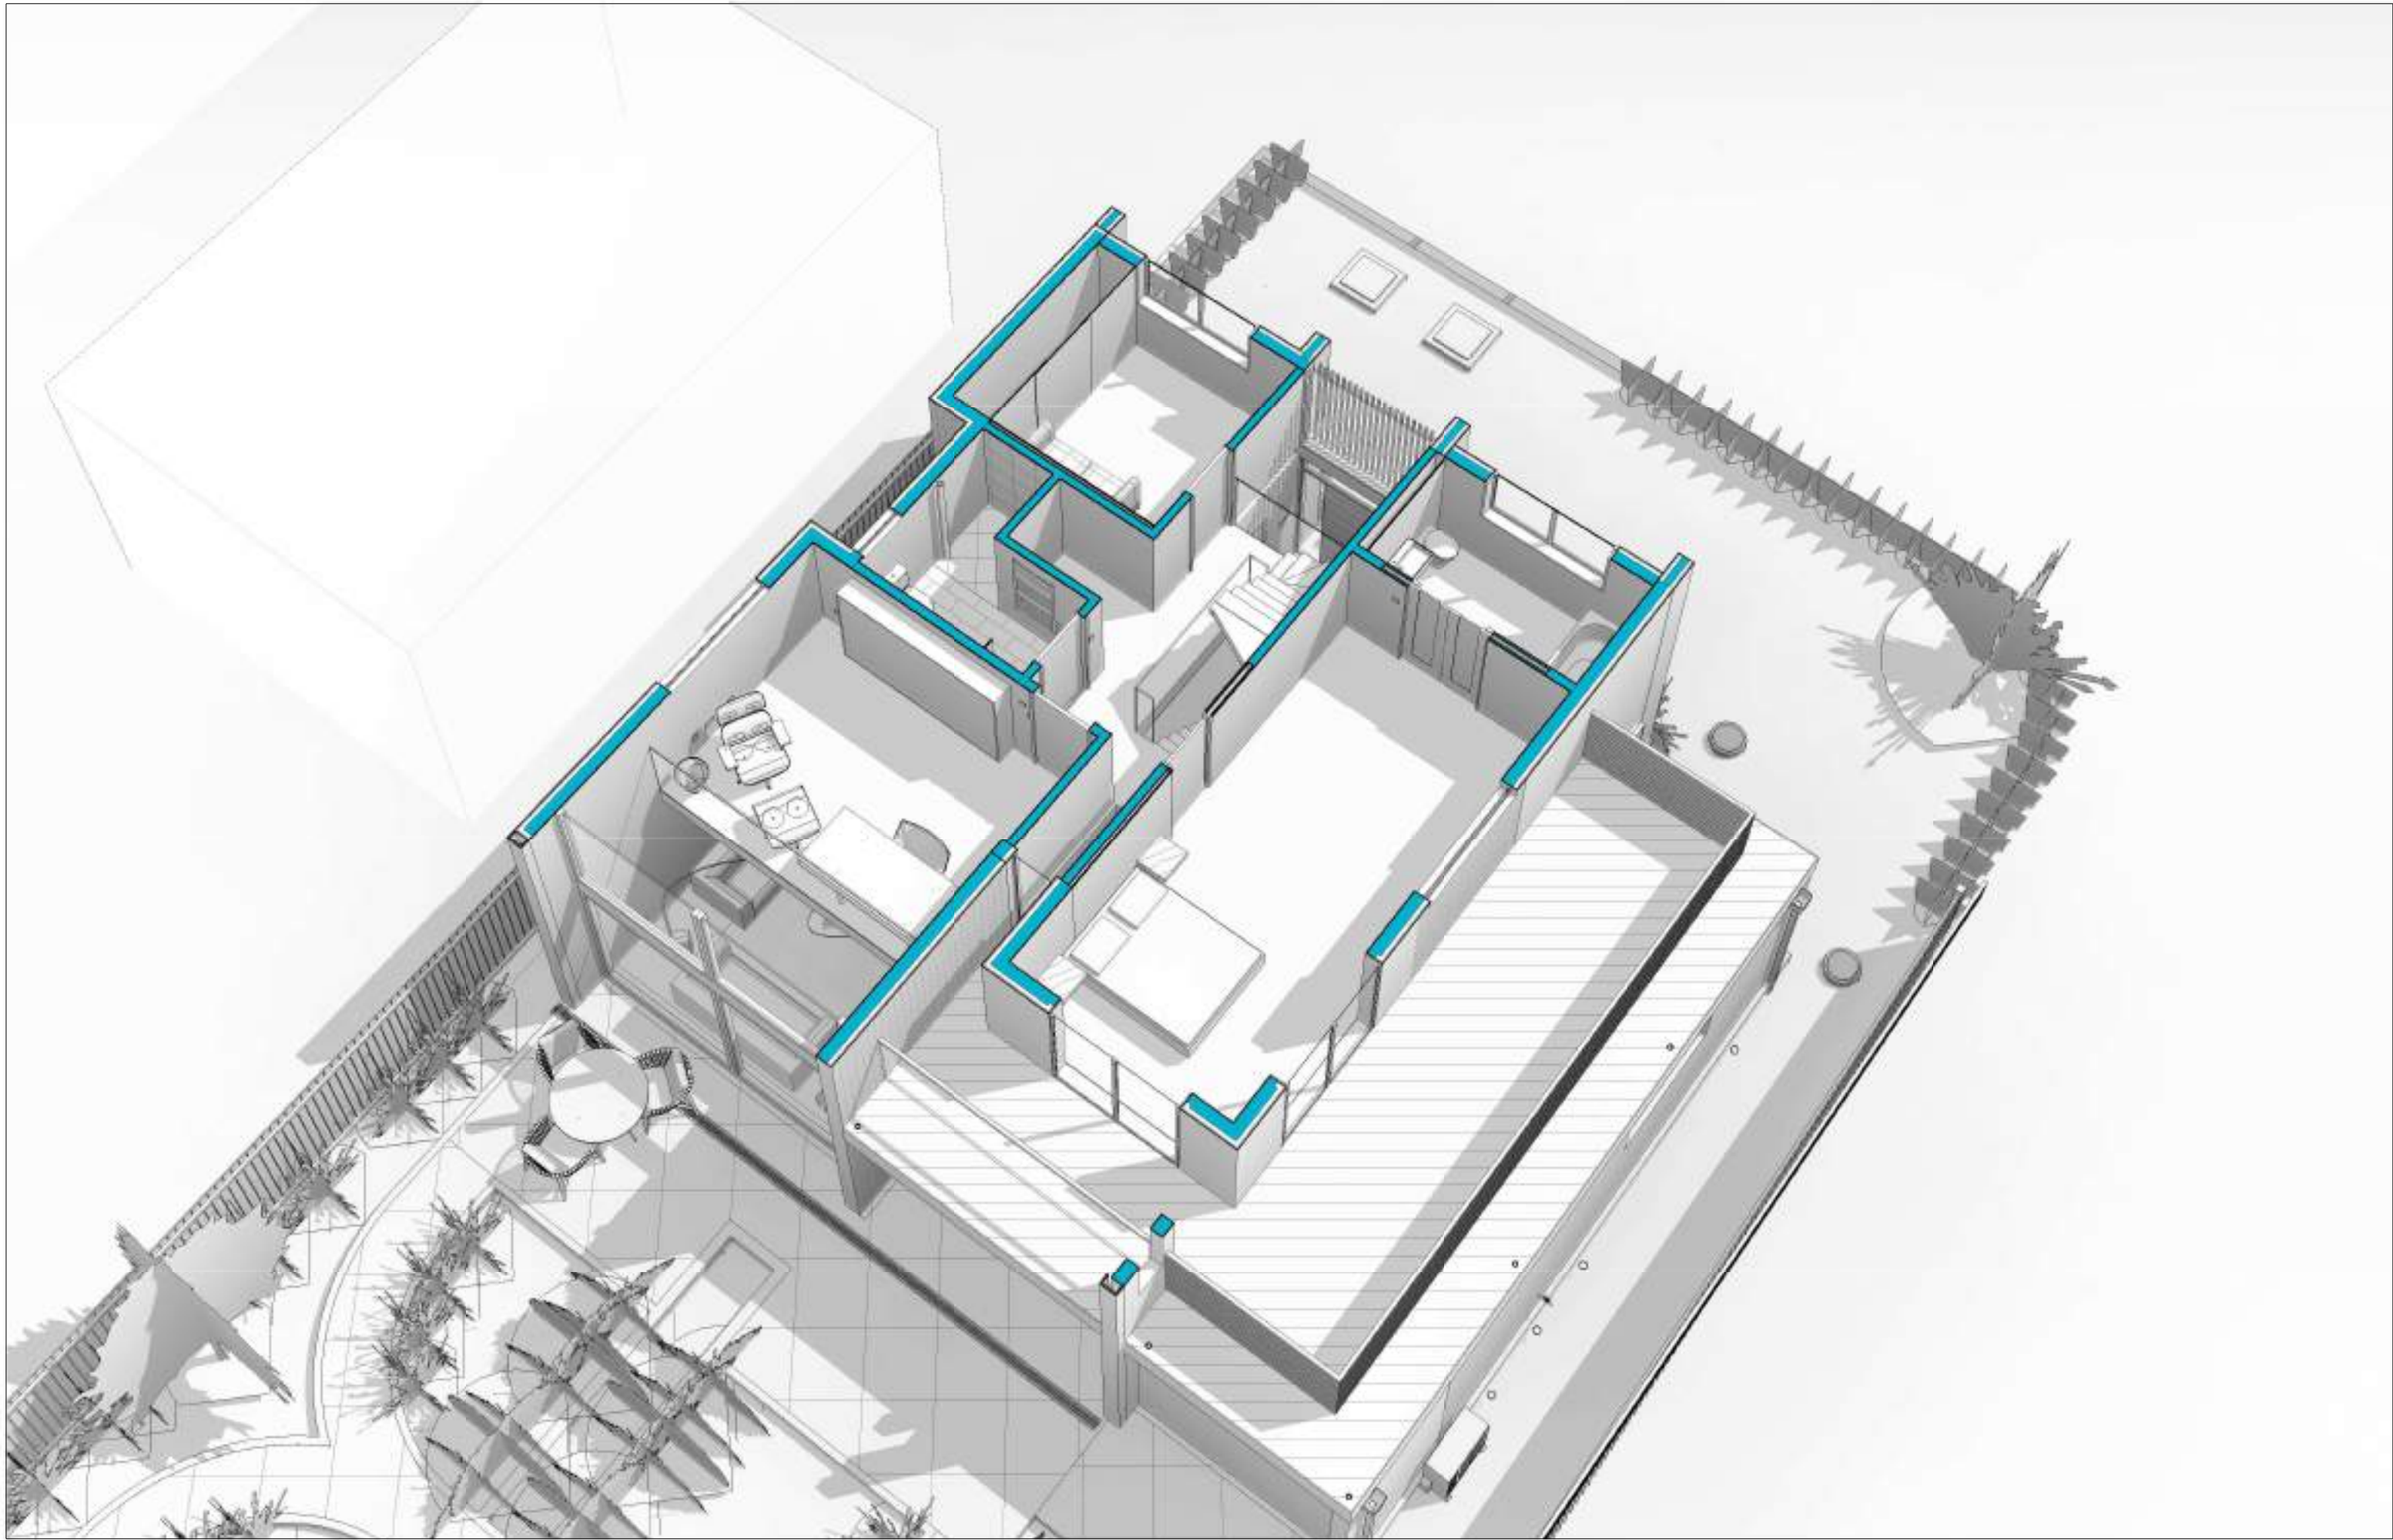


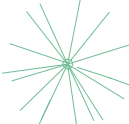


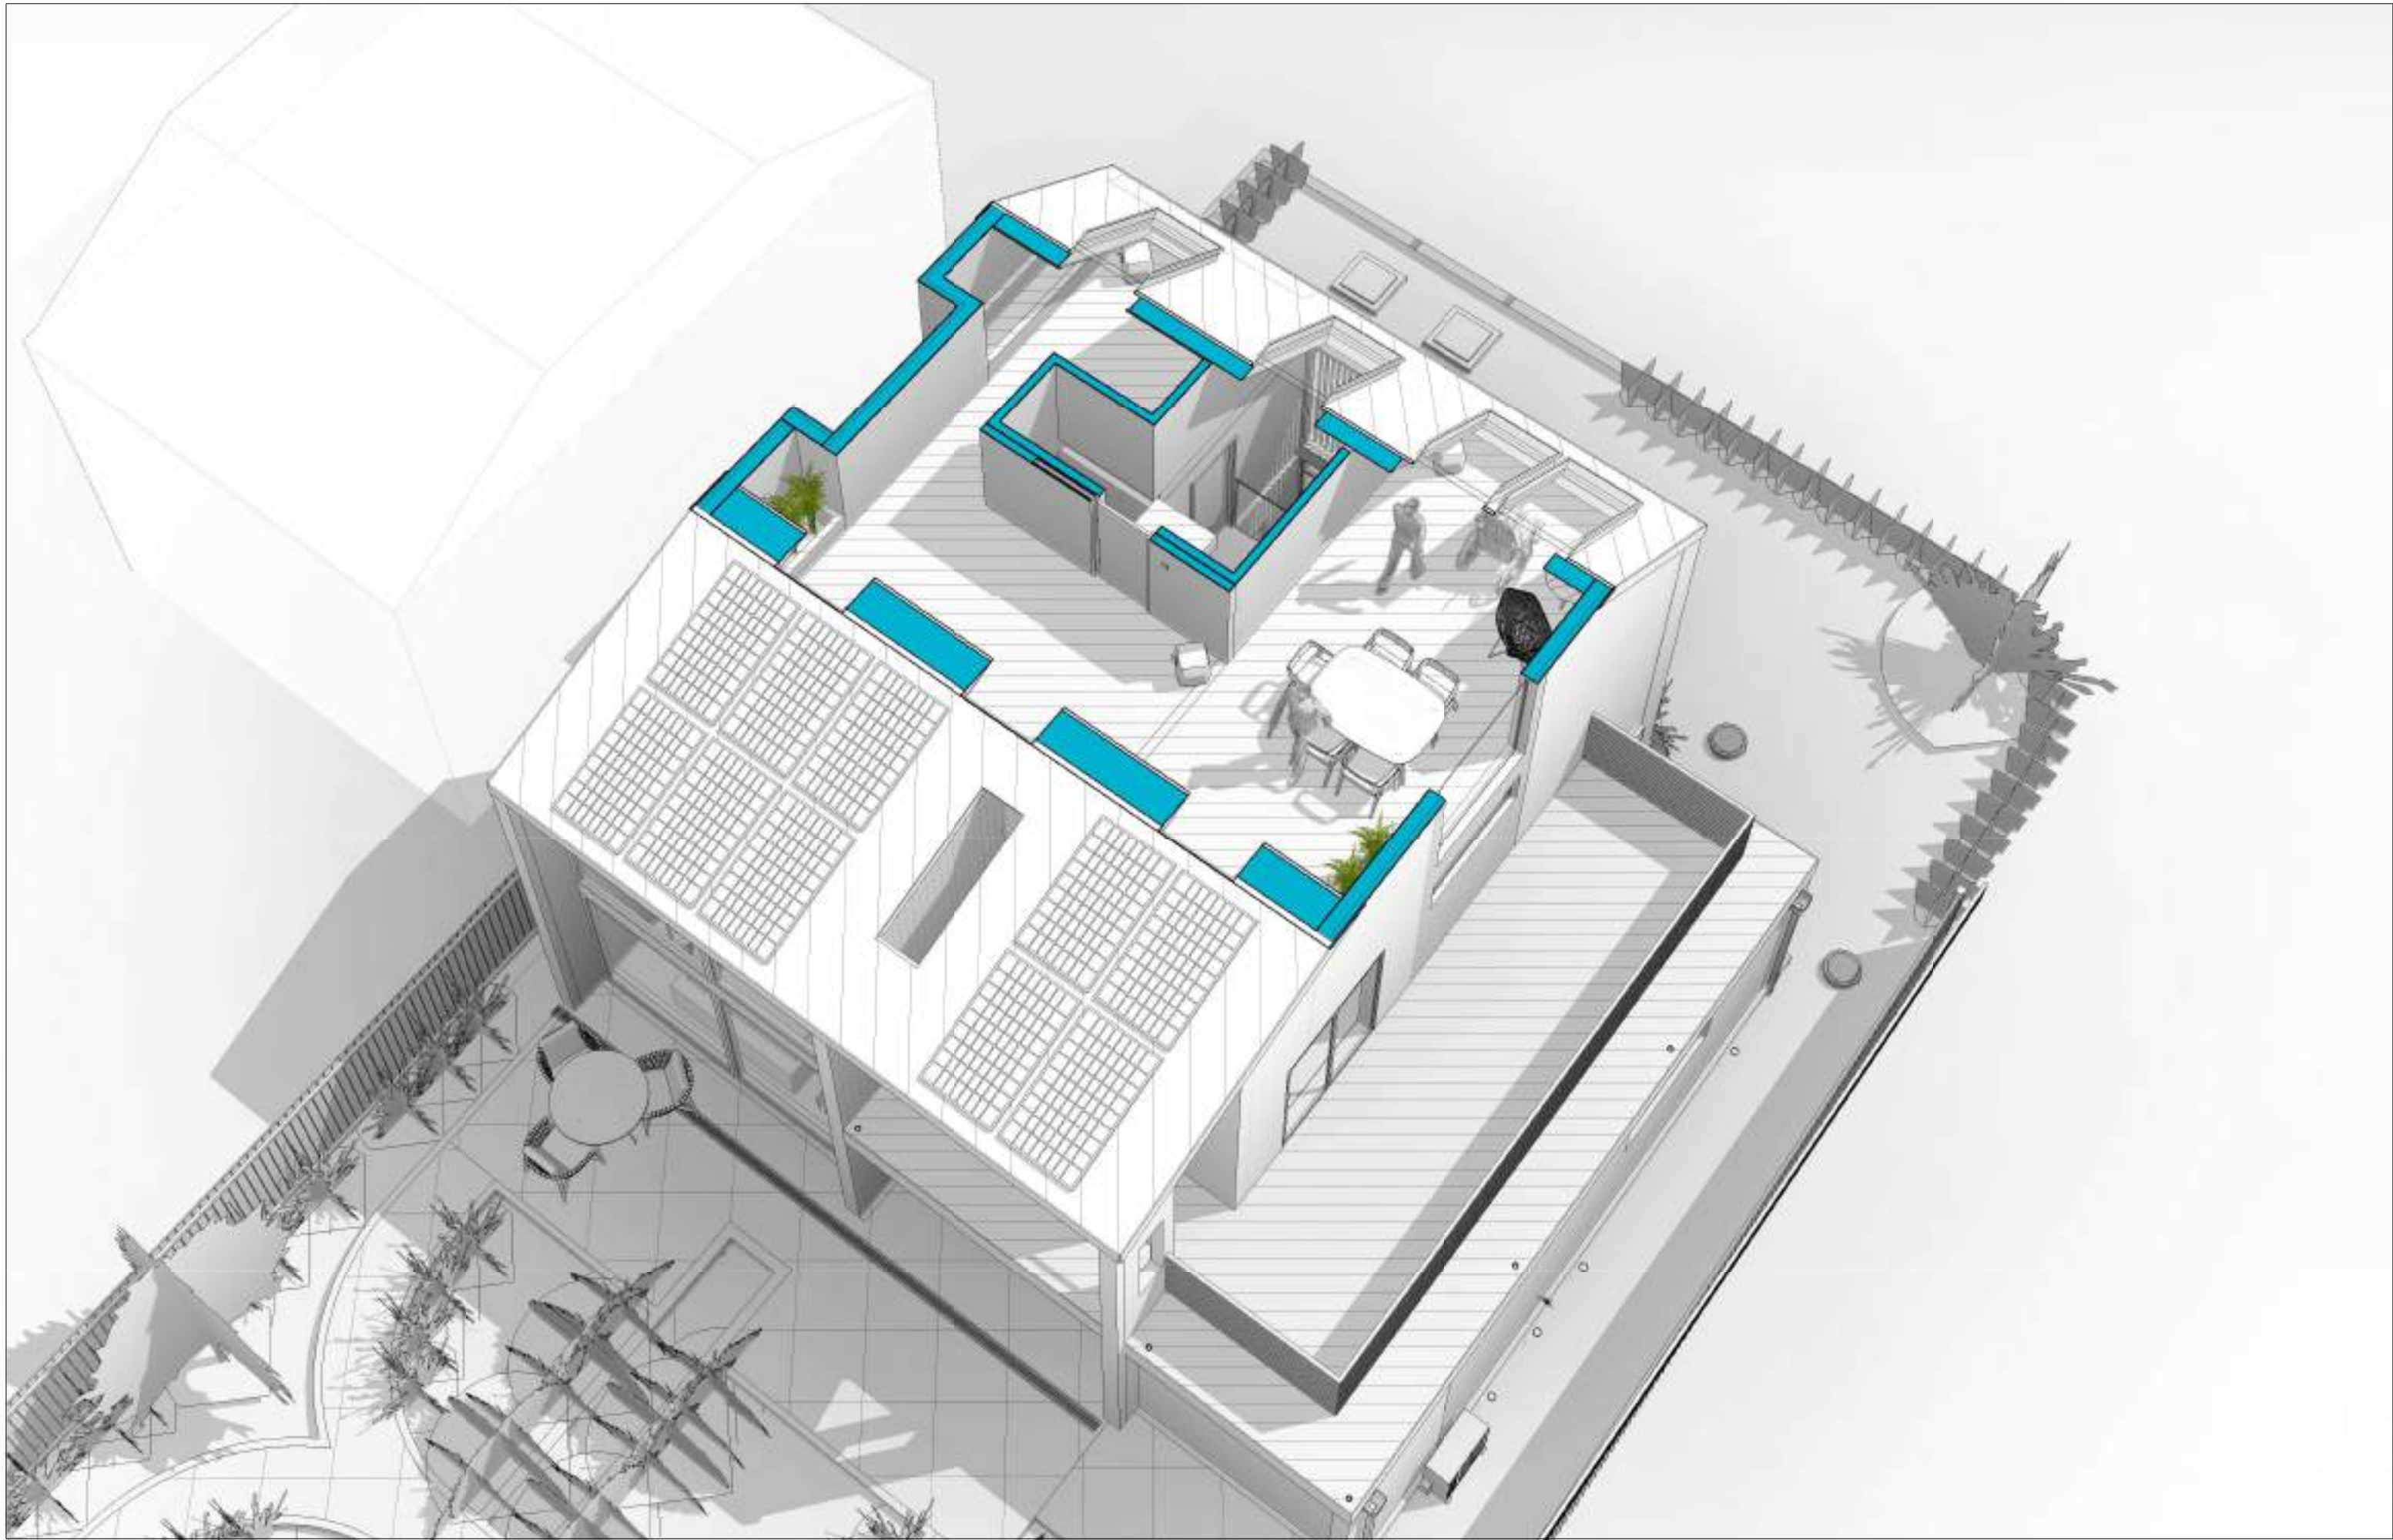



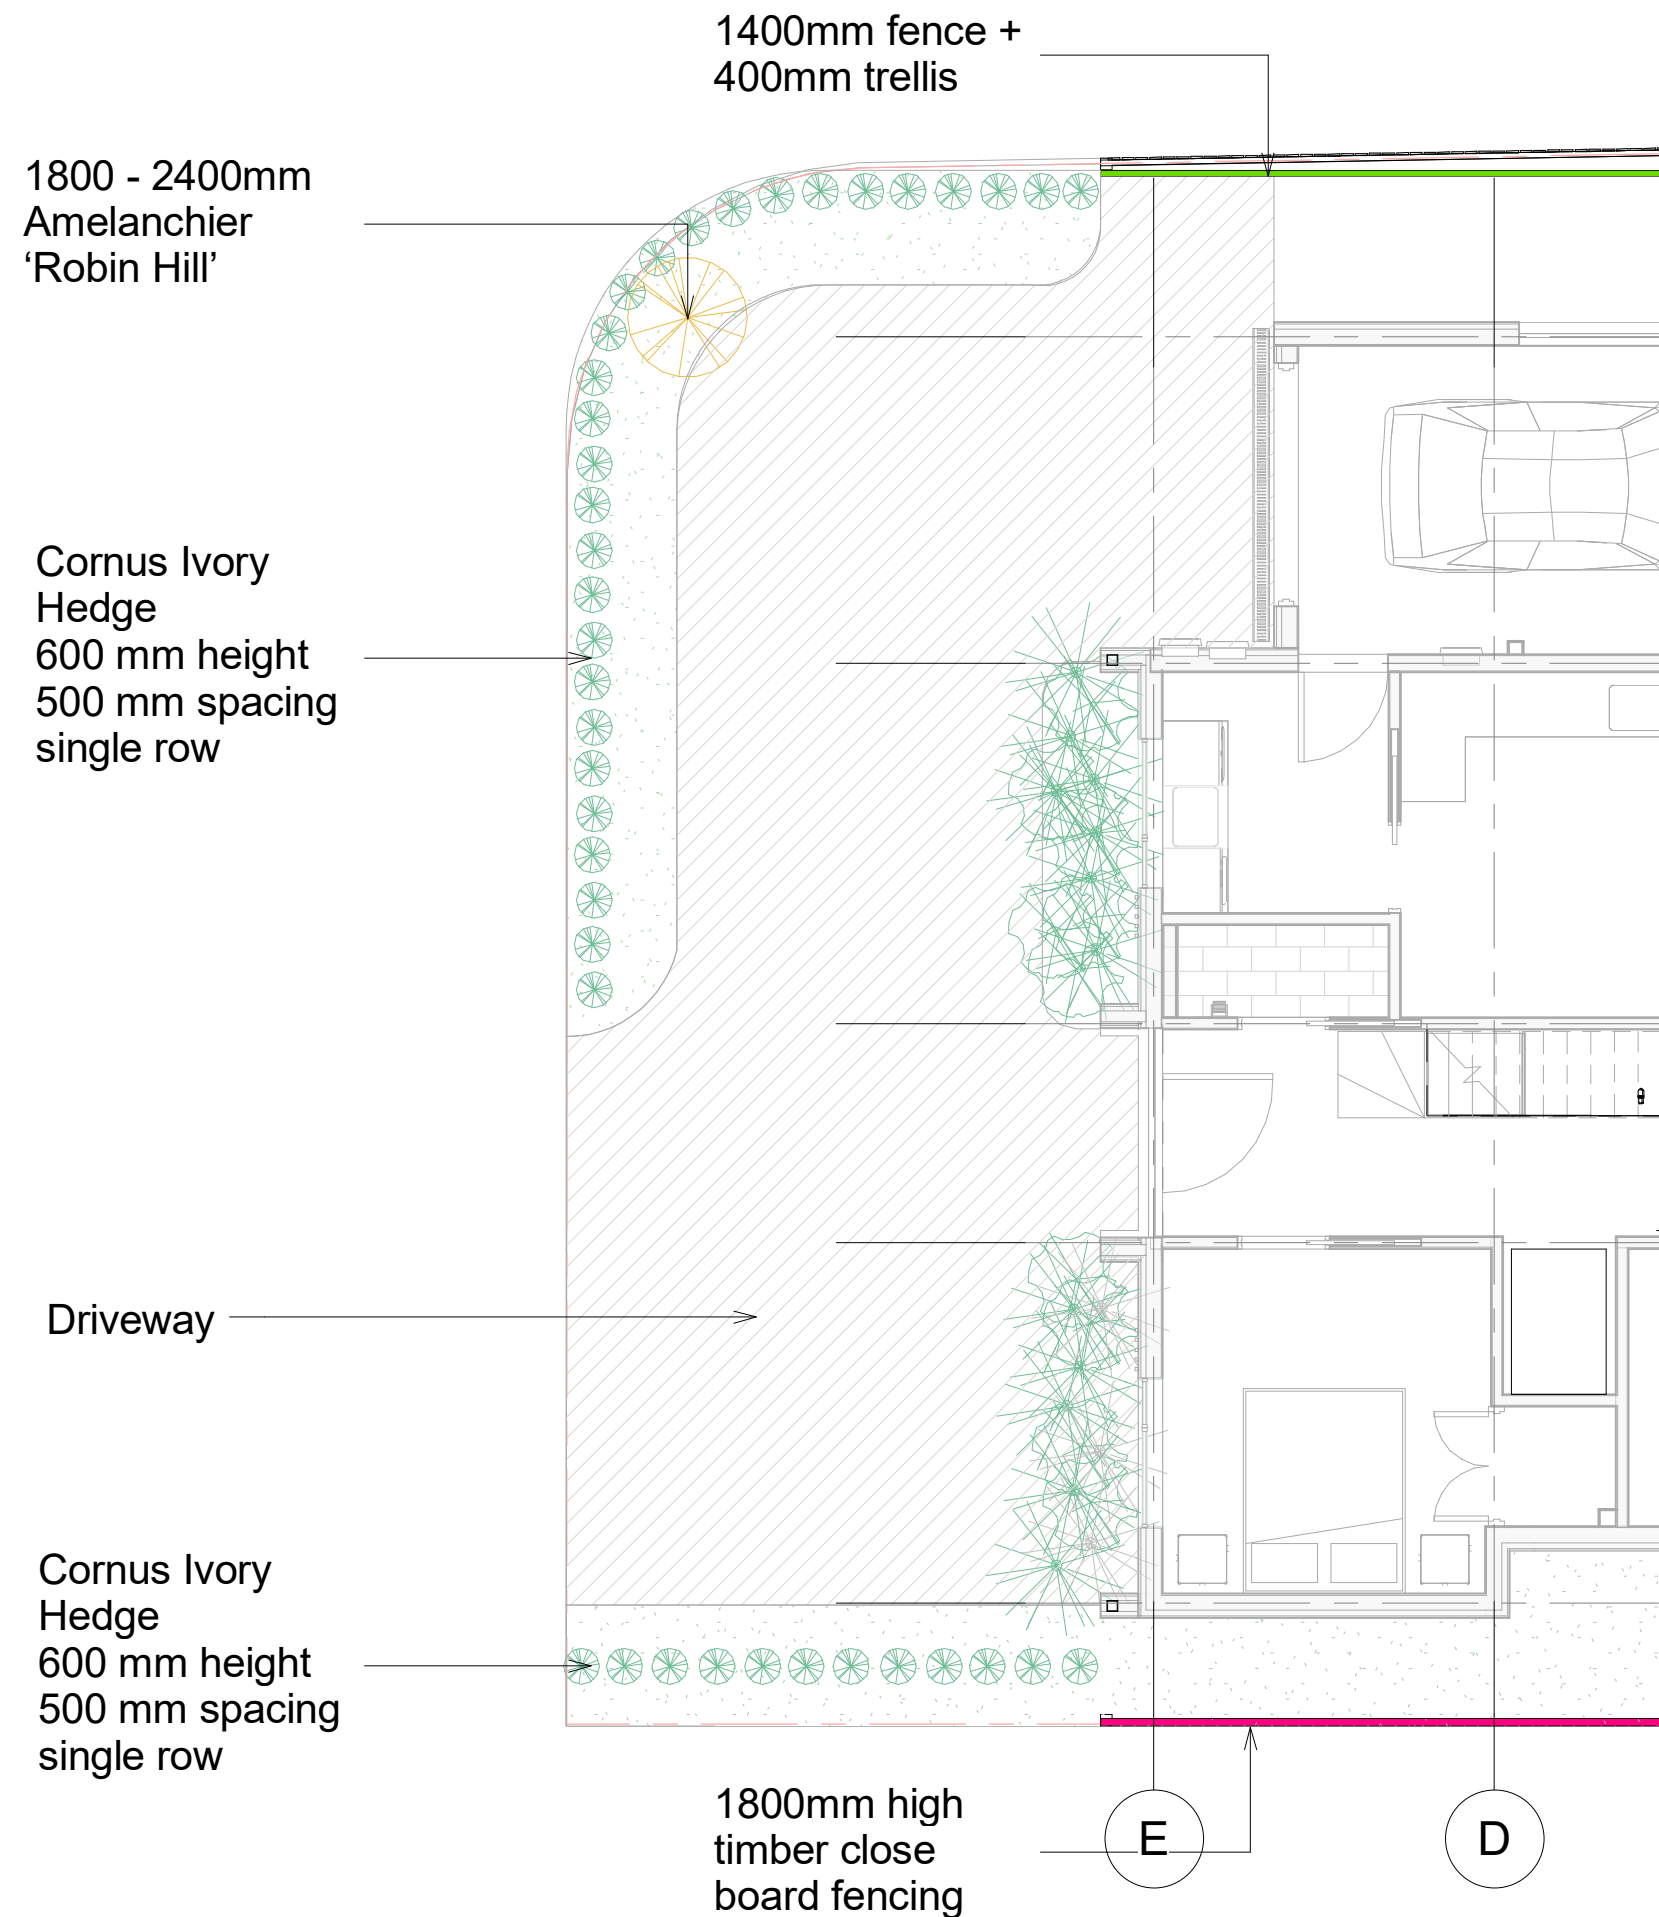


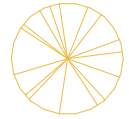




FRONT GARDEN LANDSCAPE LEGEND

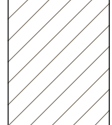NO.	NAME	PLAN	ELEVATION
1	Amelanchier 'Robin Hill'	 	 2000
TBC	Cornus Hedge - European Variegated/ Ivory Halo	 	 600
TBC	MAIDEN GRASS / Miscanthus sinensis 'Gracillimus' 4/m2	 	 1300
61m2	RESIN BONDED PERMEABLE NATURAL AGGREGATE L1756/00 3mm NORWEGIAN PEARL	 	



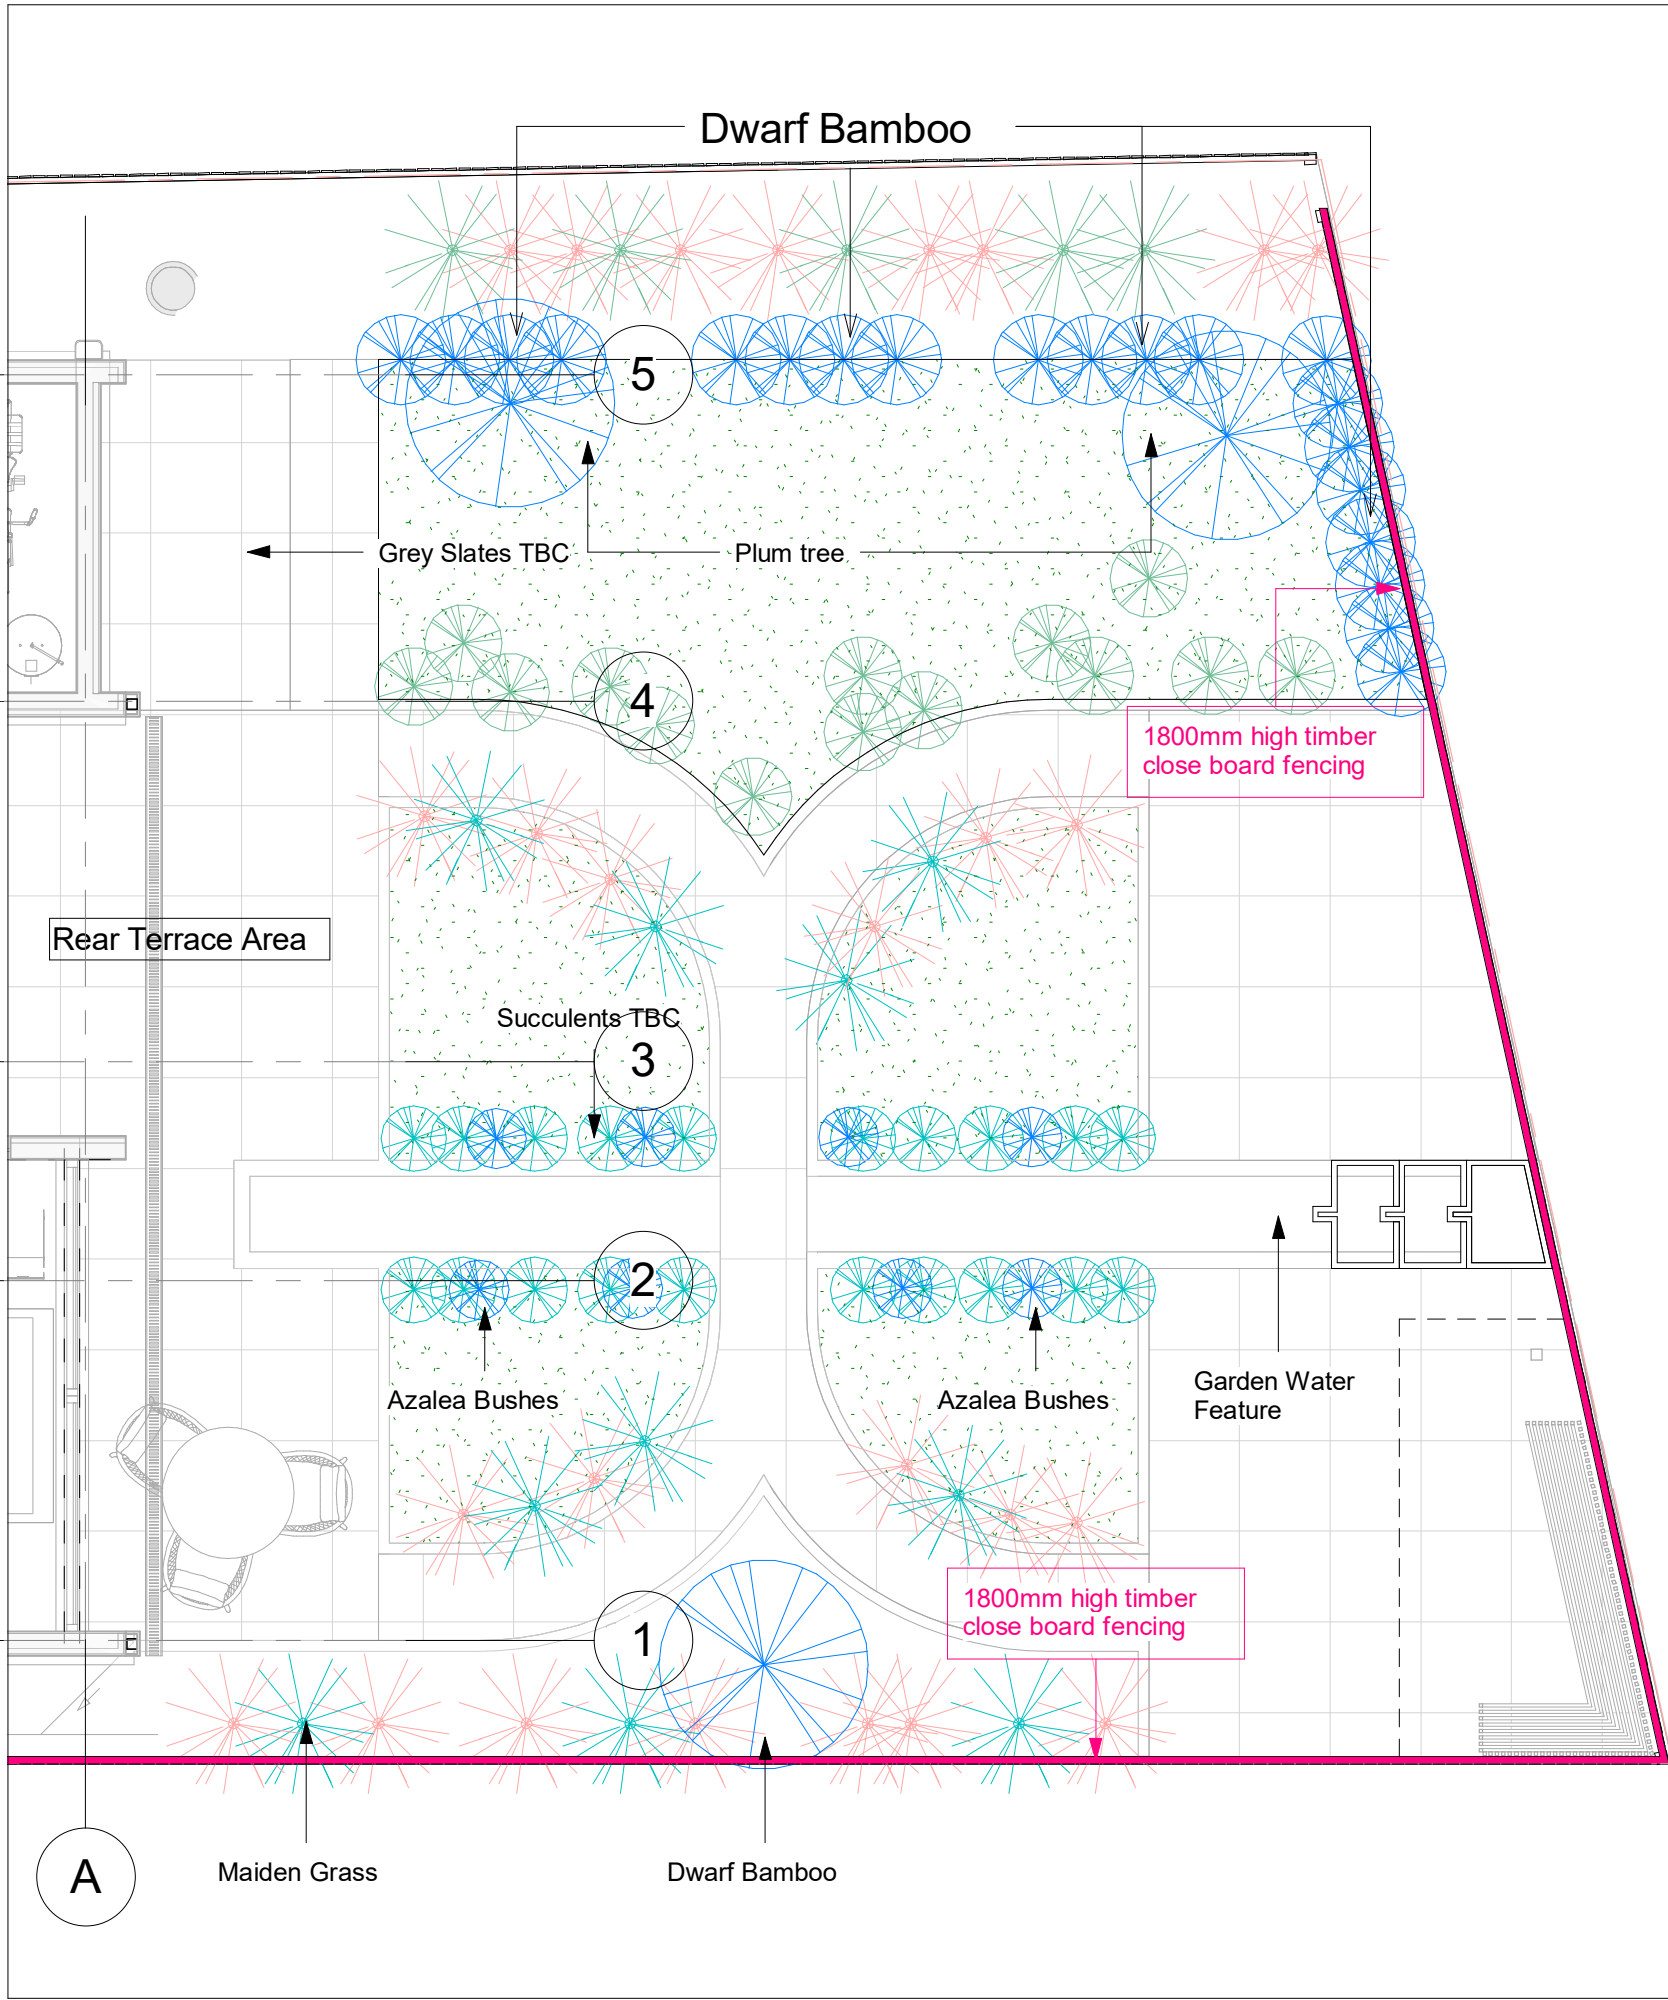

REAR GARDEN LANDSCAPE LEGEND

NO.	NAME	PLAN	ELEVATION
3	PLUM TREE		
TBC	AZALEA BUSH		
TBC	SUCCULENTS		
TBC	MAIDEN GRASS TBC		
TBC	MAIDEN GRASS TBC		

End of Report

Thank You!

Address:
Telephone:

111 The Bon Marche Centre,
Ferndale Road, London, SW9 8BJ
020 7095 8833

www.modelprojects.co.uk