


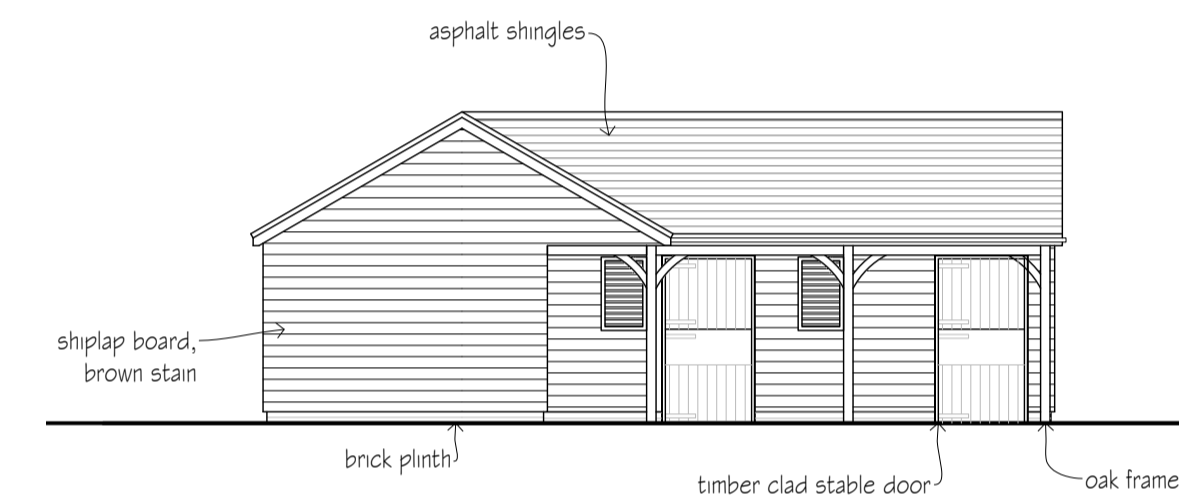
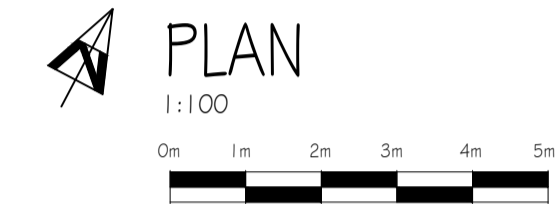


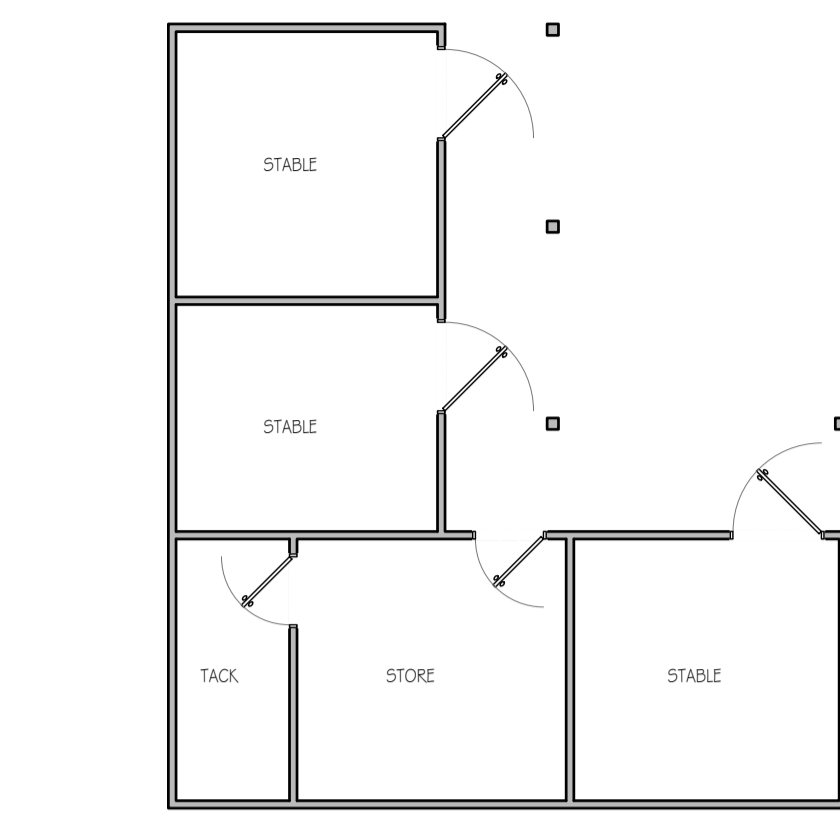


Ordnance Survey, (c) Crown Copyright 2018. All rights reserved. Licence number 100022432

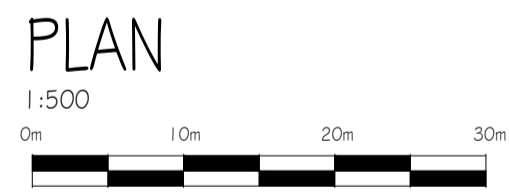


NORTH-EAST ELEVATION
1:100

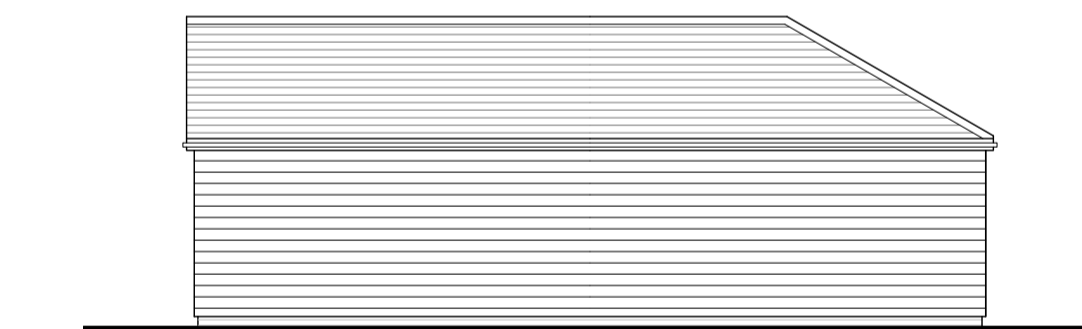


SOUTH-WEST ELEVATION
1:100

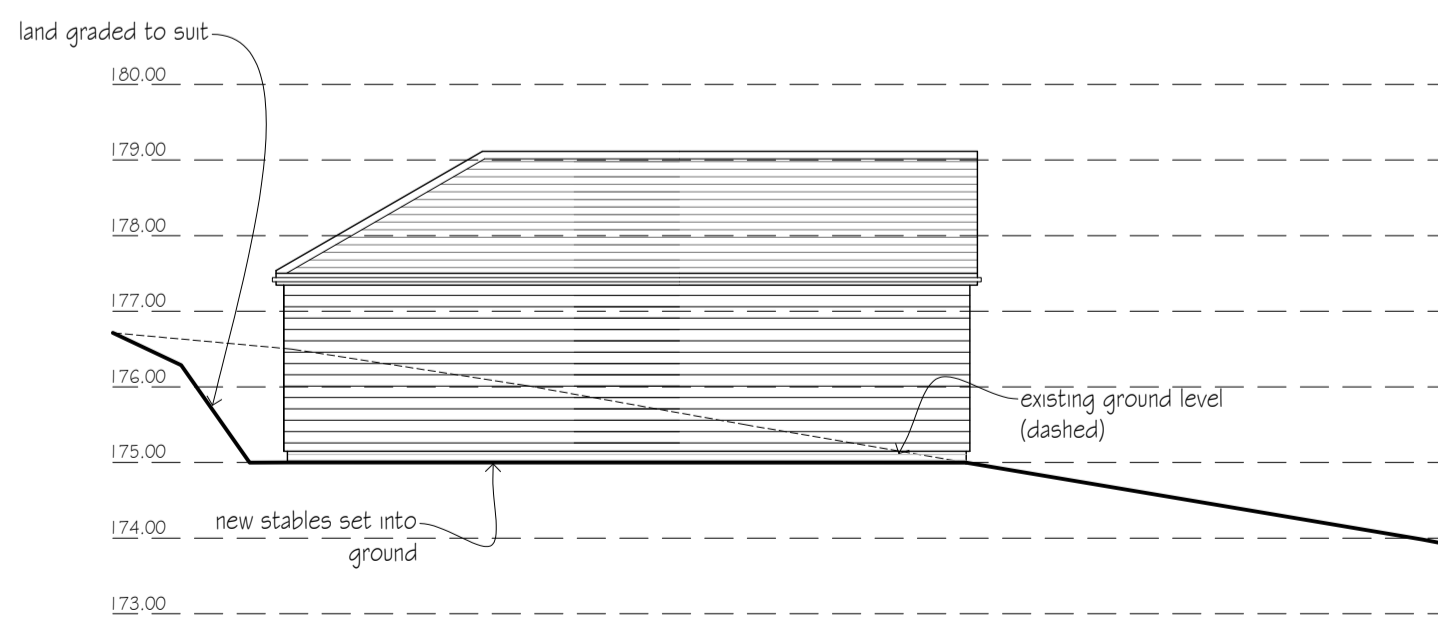

SECTION A-A
1:100

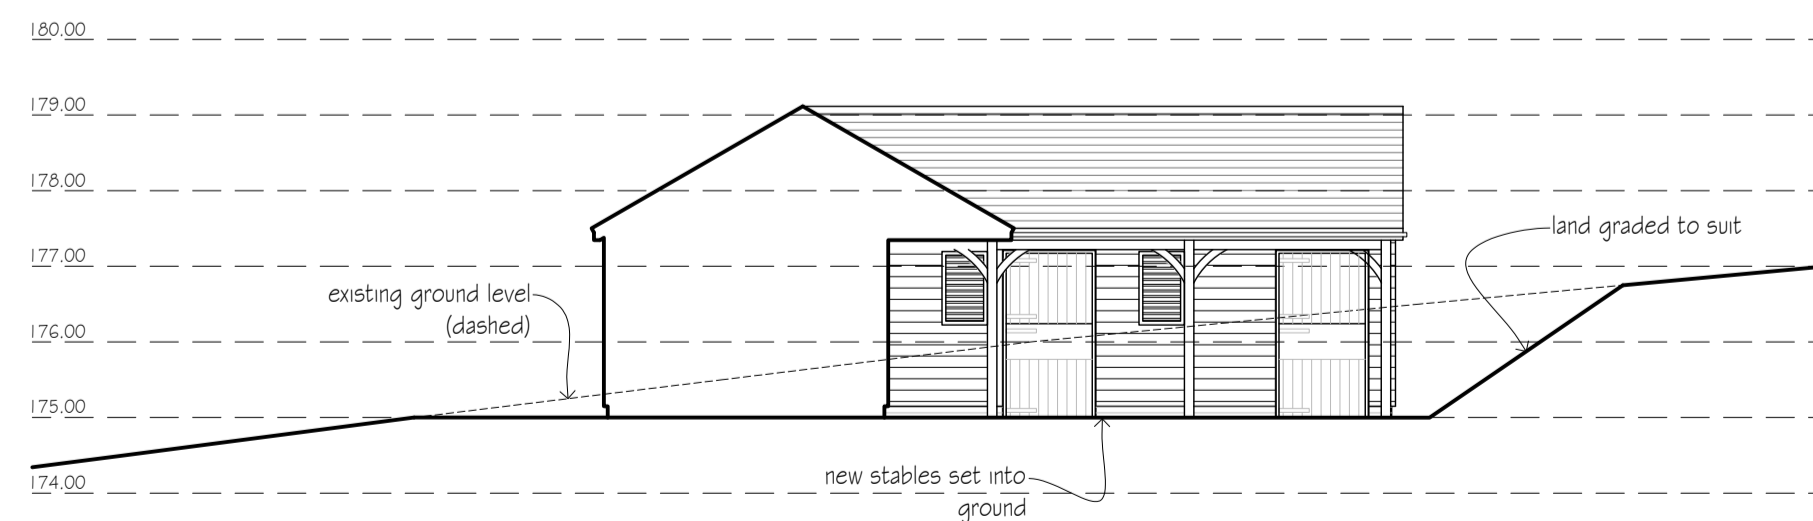

SECTION B-B
1:100

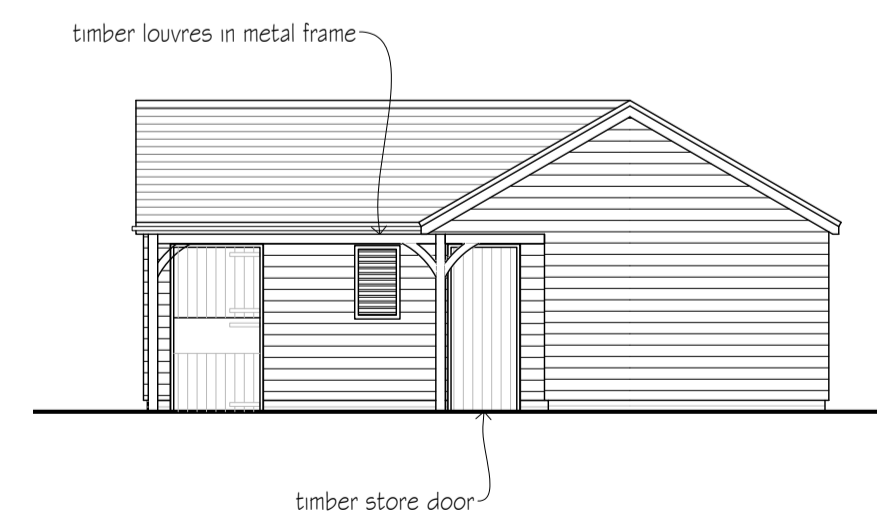

NORTH-WEST ELEVATION
1:100



SOUTH-EAST ELEVATION
1:100

A	Section added	BL	07.01.19
revisions		initial	date

Contractors, Sub Contractors and Suppliers are to check all relevant dimensions and levels of site and buildings before commencing any shop drawings or building work.

This drawing is copyright and may not be reproduced in any part of form without the written consent of Fowler Architecture and Planning

project
STABLES at NICHOLAS CORNER
Burdrop, Banbury

drawing
**Site Plan &
Design Scheme**


scale
1:100/500 @A1

drawn by
BL

date
Sept 2018

171131-03
drawing no

A
rev

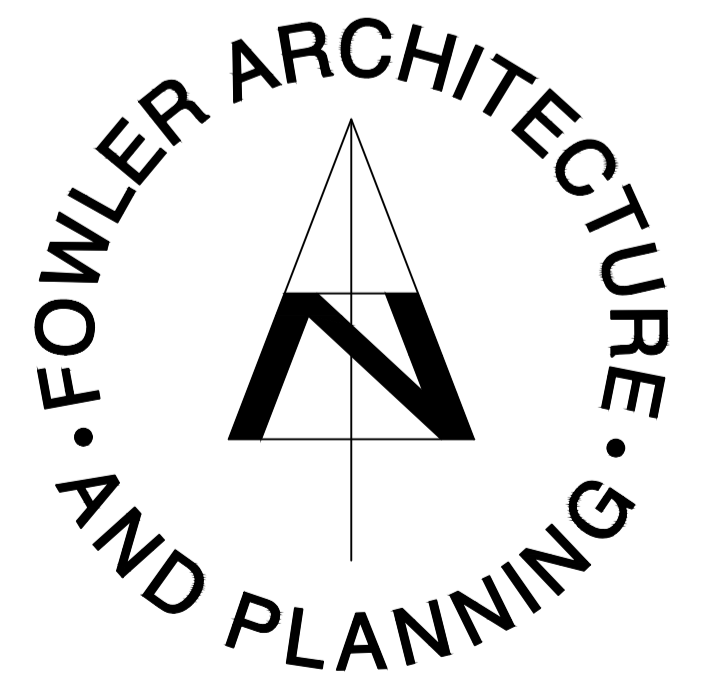

19 High Street
Pewsey
Wiltshire
SN9 5AF

tel (01672) 569444
fax (01672) 569488
enquiries@faap.co.uk