


ELE_01 North Elevation
17_00 Scale 1:100

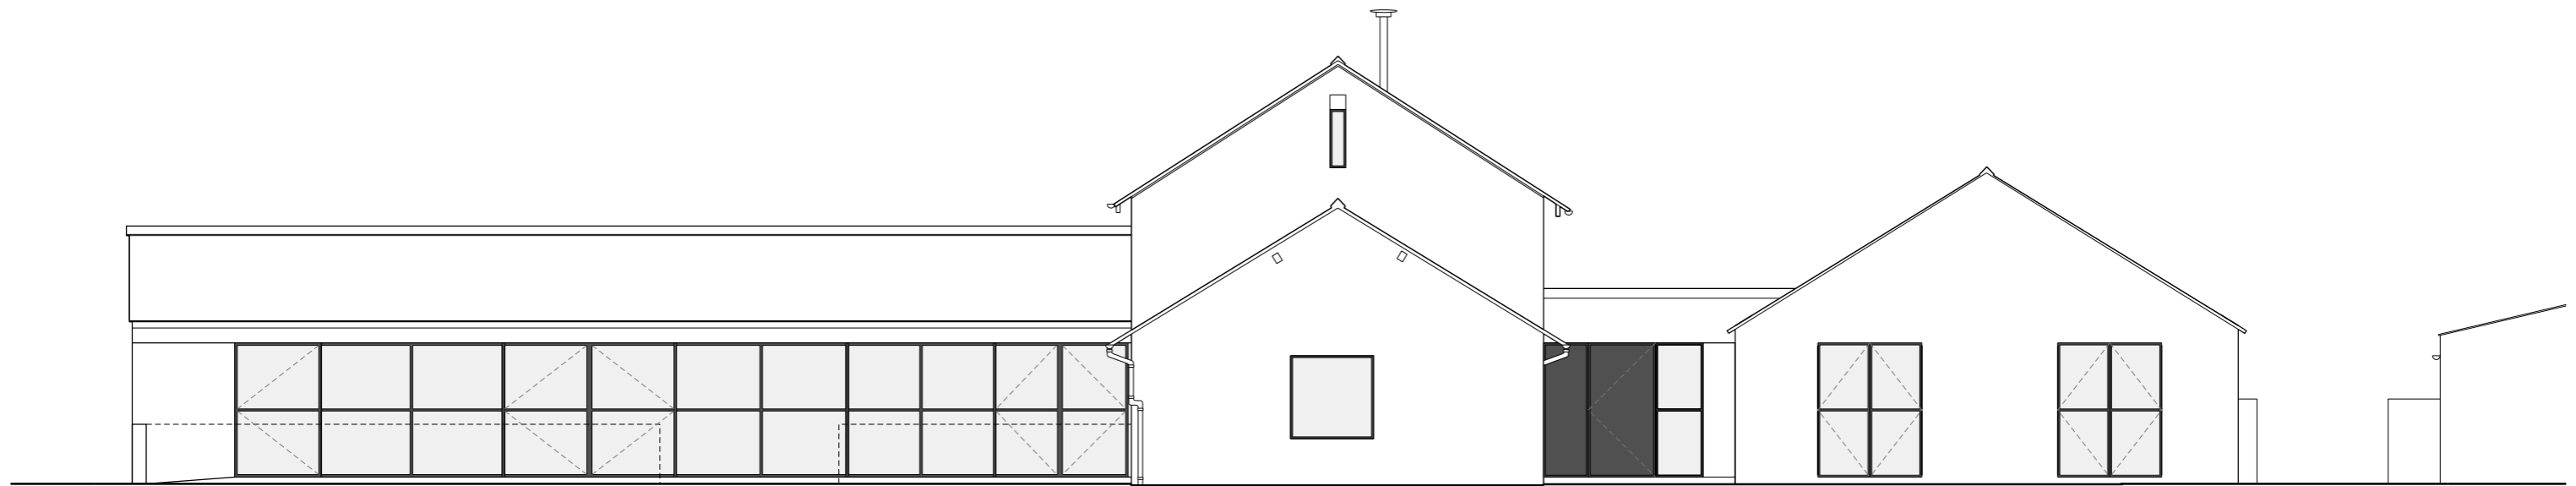

ELE_02 South Elevation
17_00 Scale 1:100

Al-Jawad Pike
Unit 2.3, 1-5 Vyner Street
London E2 9DG
T +44 20 8981 8141
studio@aljawadpike.com
www.aljawadpike.com
© Al-Jawad Pike

Rev.	Date	Description	Drawn	Check
P01	11/05/18	Householder planning	NA	JAJ
Info	22/03/18	Information	JM / JAJ	JAJ

Project
Adderbury Hill Barn
Client
E. J. E. Dier

049

Drawing name
External elevation
North/south
Proposed
Drawing number
049_17_00

Do not scale from drawings.
Errors to be reported immediately to the Architect.
To be read in conjunction with all relevant Architects', Services and Structural Engineers' drawings.
All existing site, tree and building information has been compiled from different sources.
All dimensions to be checked on site.

Date
Scale / Format
Drawn / Checked
Approved
CAD Reference
22/03/18
1:100 / A3
JM / JAJ
JAJ
049_17_00
Issue
P01