


ELE_03 West Elevation
07_03 Scale 1:100

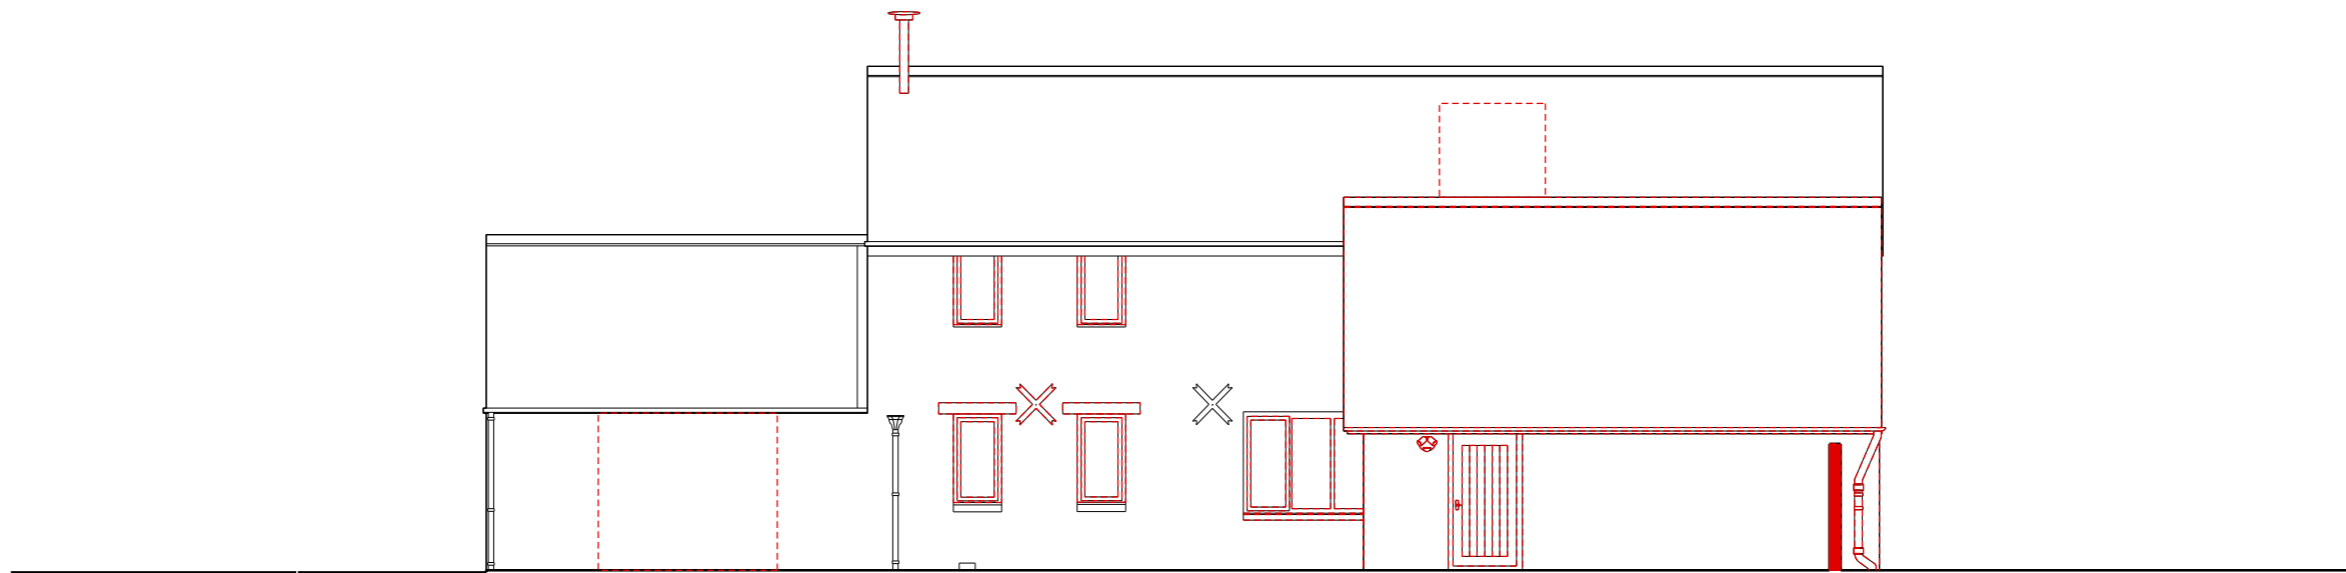

ELE_04 East Elevation
07_03 Scale 1:100

Al-Jawad Pike
Unit 2.3, 1-5 Vyner Street
London E2 9DG
T +44 20 8981 8141
studio@aljawadpike.com
www.aljawadpike.com
© Al-Jawad Pike

Rev.	Date	Description	Drawn	Check
P01	11/05/18	Householder planning	JM	JAJ
Info	22/03/18	Information	JM / JAJ	JAJ

Project
Adderbury Hill Barn
Client
E. J. E. Dier

049

Do not scale from drawings.
Errors to be reported immediately to the Architect.
To be read in conjunction with all relevant Architects', Services and Structural Engineers' drawings.
All existing site, tree and building information has been compiled from different sources.
All dimensions to be checked on site.

Drawing name	Drawing number
External elevation West/East Existing	049_07_01
Date	22/03/18
Scale / Format	1:100 / A3
Drawn / Checked	JM / JAJ
Approved	JAJ
CAD Reference	049_07_01
Issue	P01