


ELE_01 North Elevation
07_02 Scale 1:100

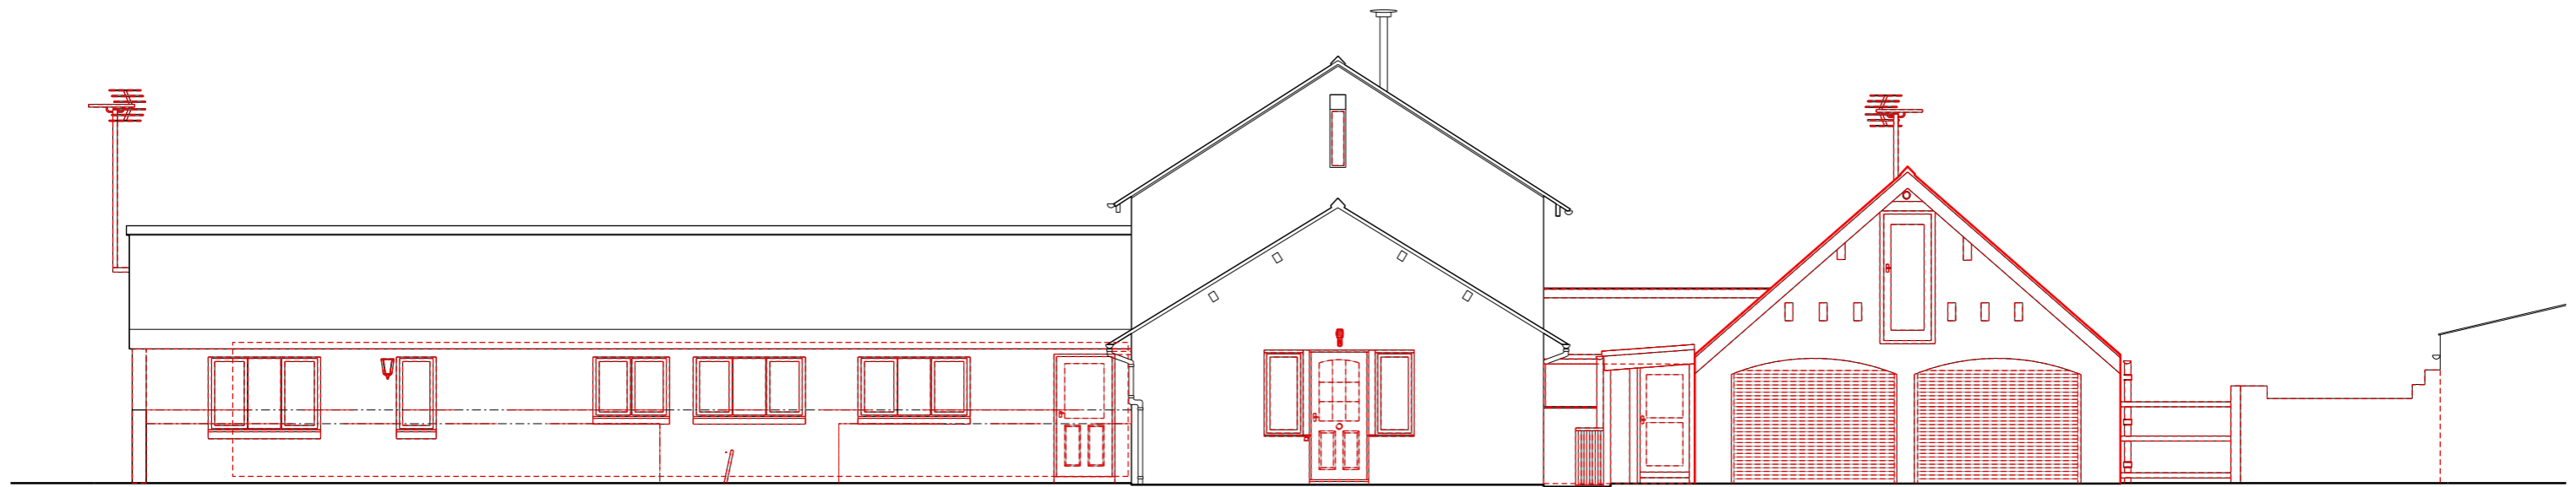

ELE_02 South Elevation
07_02 Scale 1:100

Al-Jawad Pike
Unit 2.3, 1-5 Vyner Street
London E2 9DG
T +44 20 8981 8141
studio@aljawadpike.com
www.aljawadpike.com
© Al-Jawad Pike

Rev.	Date	Description	Drawn	Check
P01	11/05/18	Householder planning	JM	JAJ
Info	22/03/18	Information	JM / JAJ	JAJ

Project
Adderbury Hill Barn
Client
E. J. E. Dier

049

Drawing name		Drawing number	
External elevation		049_07_00	
North/south			
Existing			
Date	22/03/18	Issue	
Scale / Format	1:100 / A3		P01
Drawn / Checked	JM / JAJ		
Approved	JAJ		
CAD Reference	049_07_00		

Do not scale from drawings.
Errors to be reported immediately to the Architect.
To be read in conjunction with all relevant Architects', Services and Structural Engineers' drawings.
All existing site, tree and building information has been compiled from different sources.
All dimensions to be checked on site.