



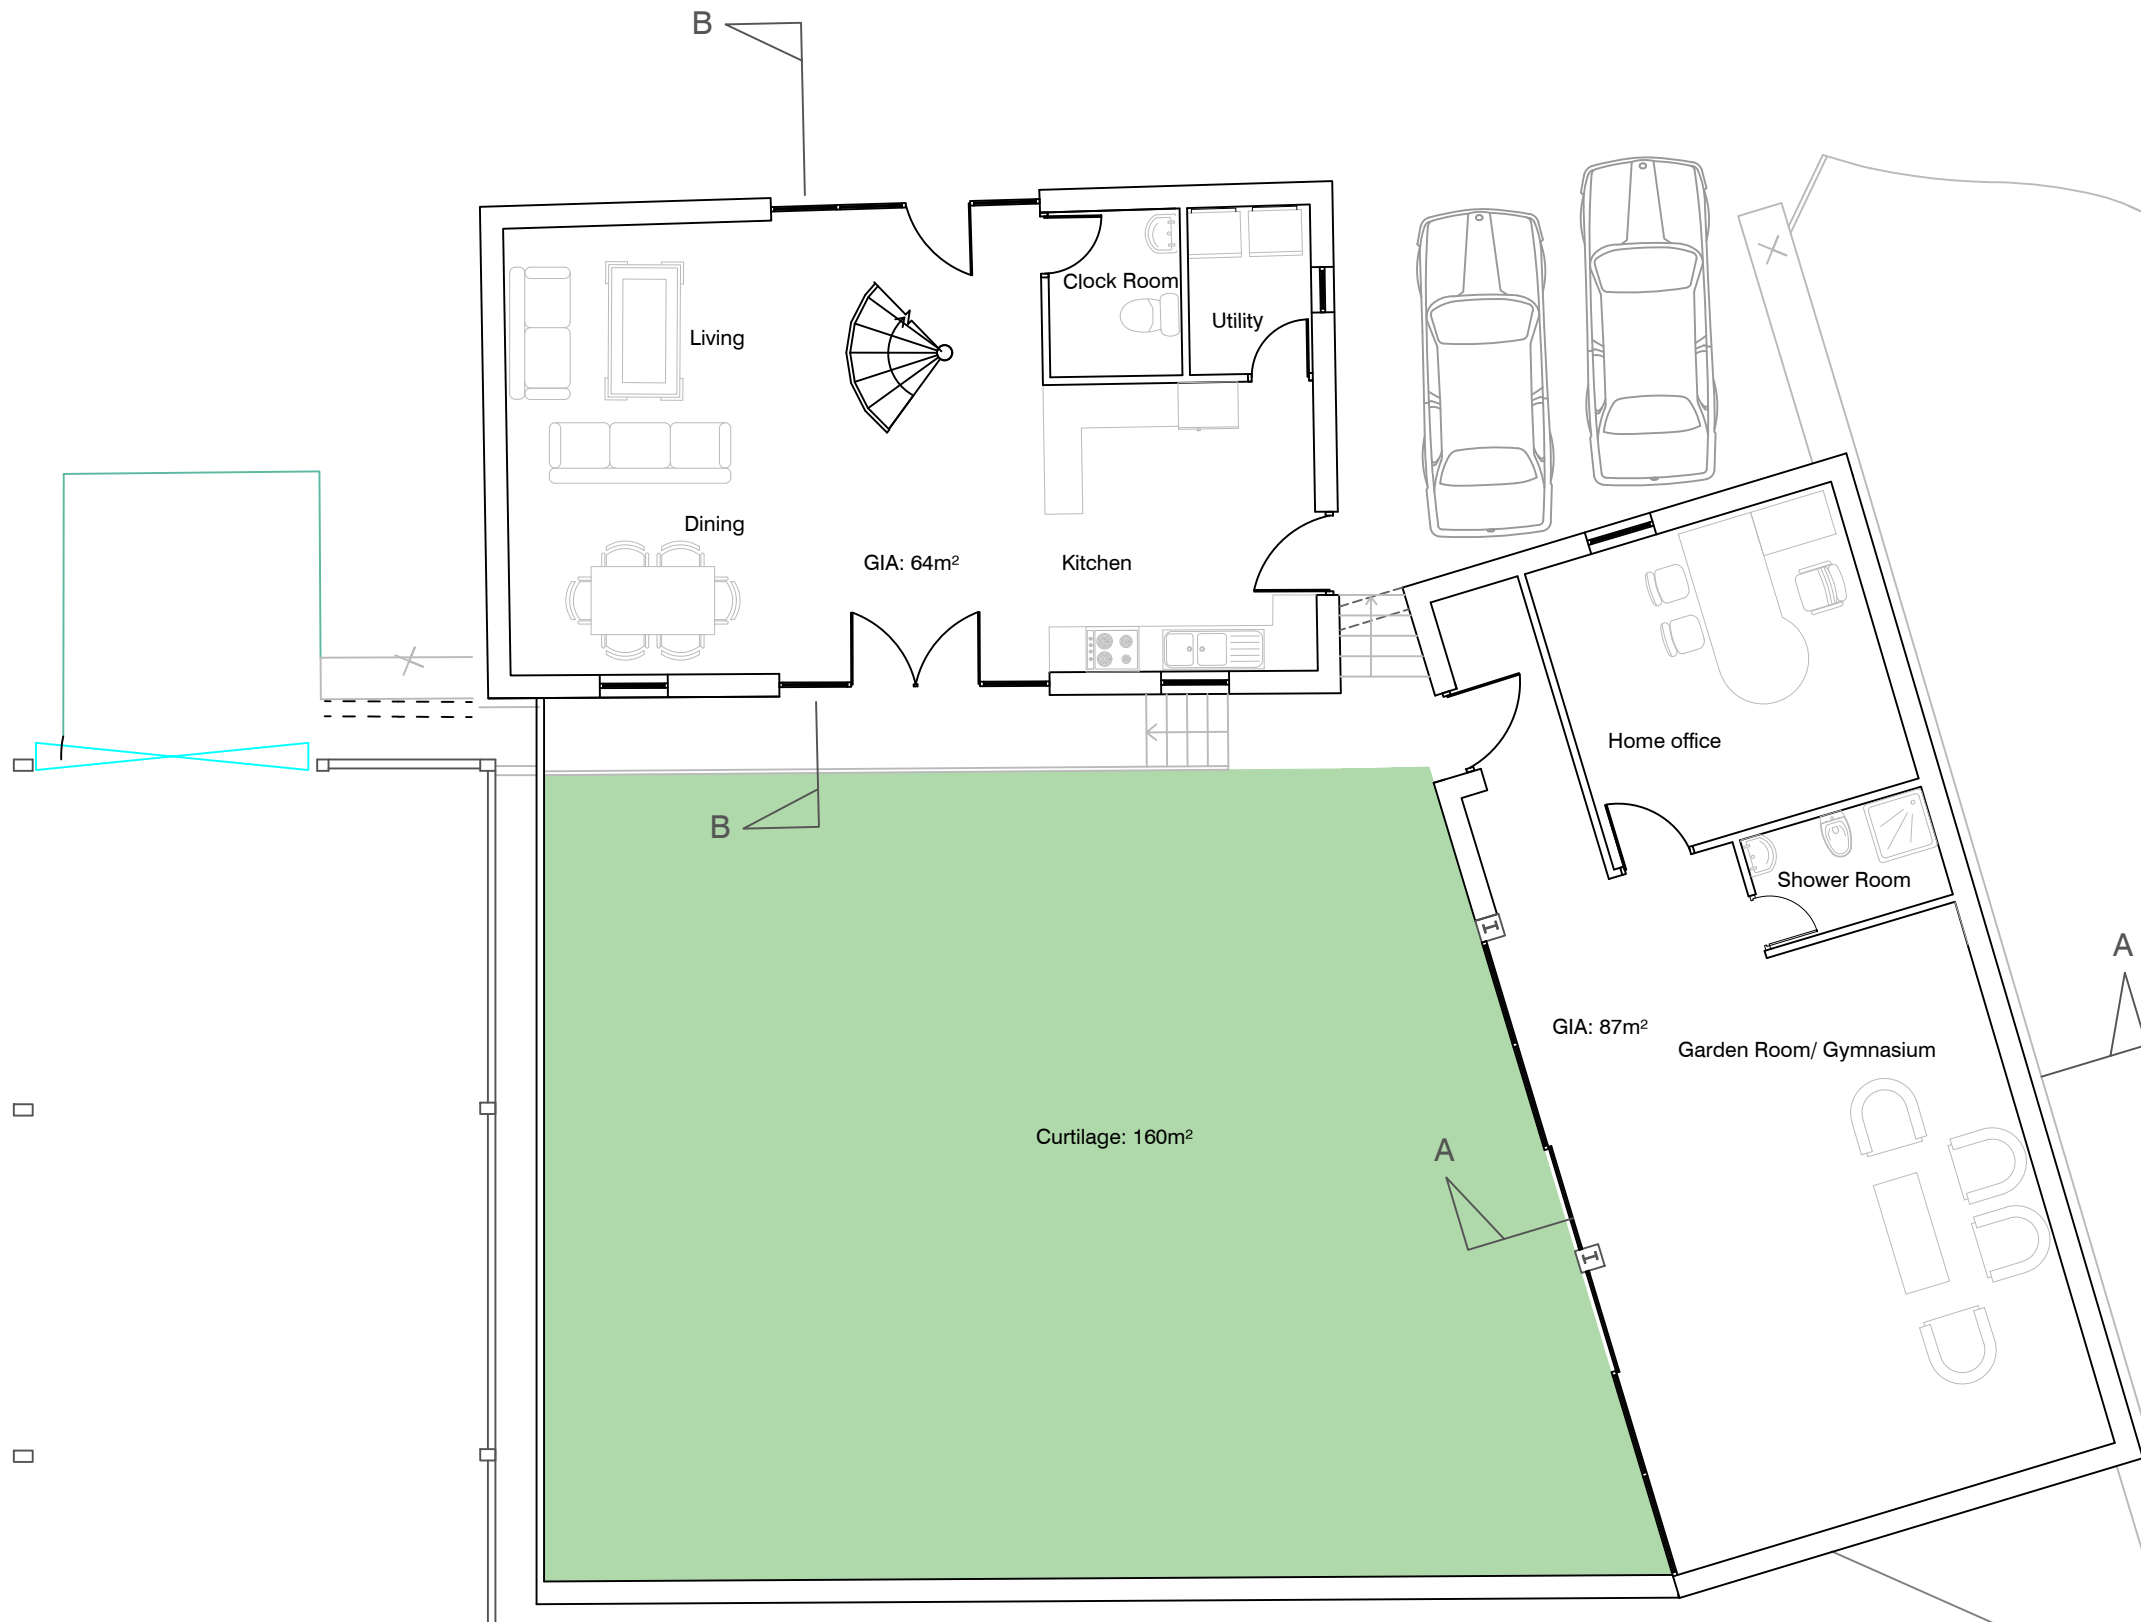

© Crown Copyright 2018. All rights reserved. Licence number 100022432.
For town planning purposes only. All dimensions in metres unless specified.

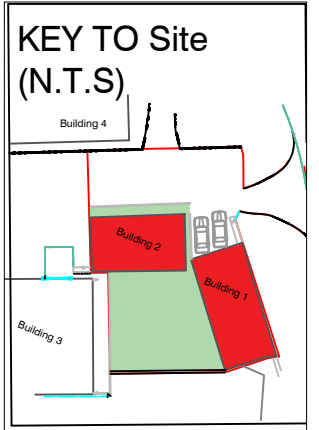

Project
Top Barn Farm, Sibford Gower

Client
Executors of the late
Keith Sabin
Scale
1:100 @A3
Date
06/2018 Issue

Drawing Ref: Revision

8524-301

Drawing Title:
Proposed Floor Plans
Ground Floor



9 The Courtyard, Timothy's Bridge Road
Stratford-upon-Avon, CV37 9NP

Tel. 01789 414 097
www.stansgate.co.uk
mail@stansgate.co.uk