



Full Planning Application

www.modelprojects.co.uk

111 The Bon Marche Centre,
Ferndale Road,
London,
SW9 8BJ

020 3239 0877

Revision

Notes

Project Code

MP_508

Client Name



Garrie & Hilda Smith

Project Address

My Grand Design Plot - Graven Hill

Project Issue Date

25/10/2016

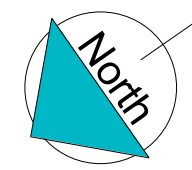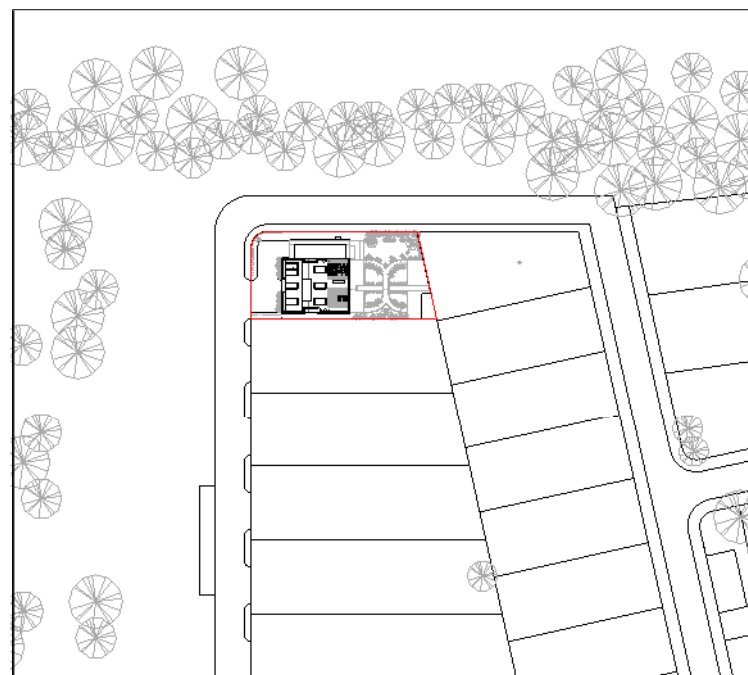

Scale Bar

05 - Location Plan 1250 - PR
 Scale: 1 : 1250



www.modelprojects.co.uk
 111 The Bon Marche Centre,
 241-251 Ferndale Road,
 London,
 SW9 8BJ
 020 3239 0877

Client Name
Garrie & Hilda Smith
Project Address
 My Grand Design Plot - Graven Hill




Notes

Submitted For
Detailed Design
Project Stage
Construction Pack

Sheet name
Location Plan 1250
Page No.
D.PR.0.0
Scale | 1 : 1250

Issue Number
Approver
 Date: 25/10/2016

Page- A3
MP 508

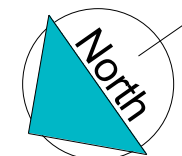 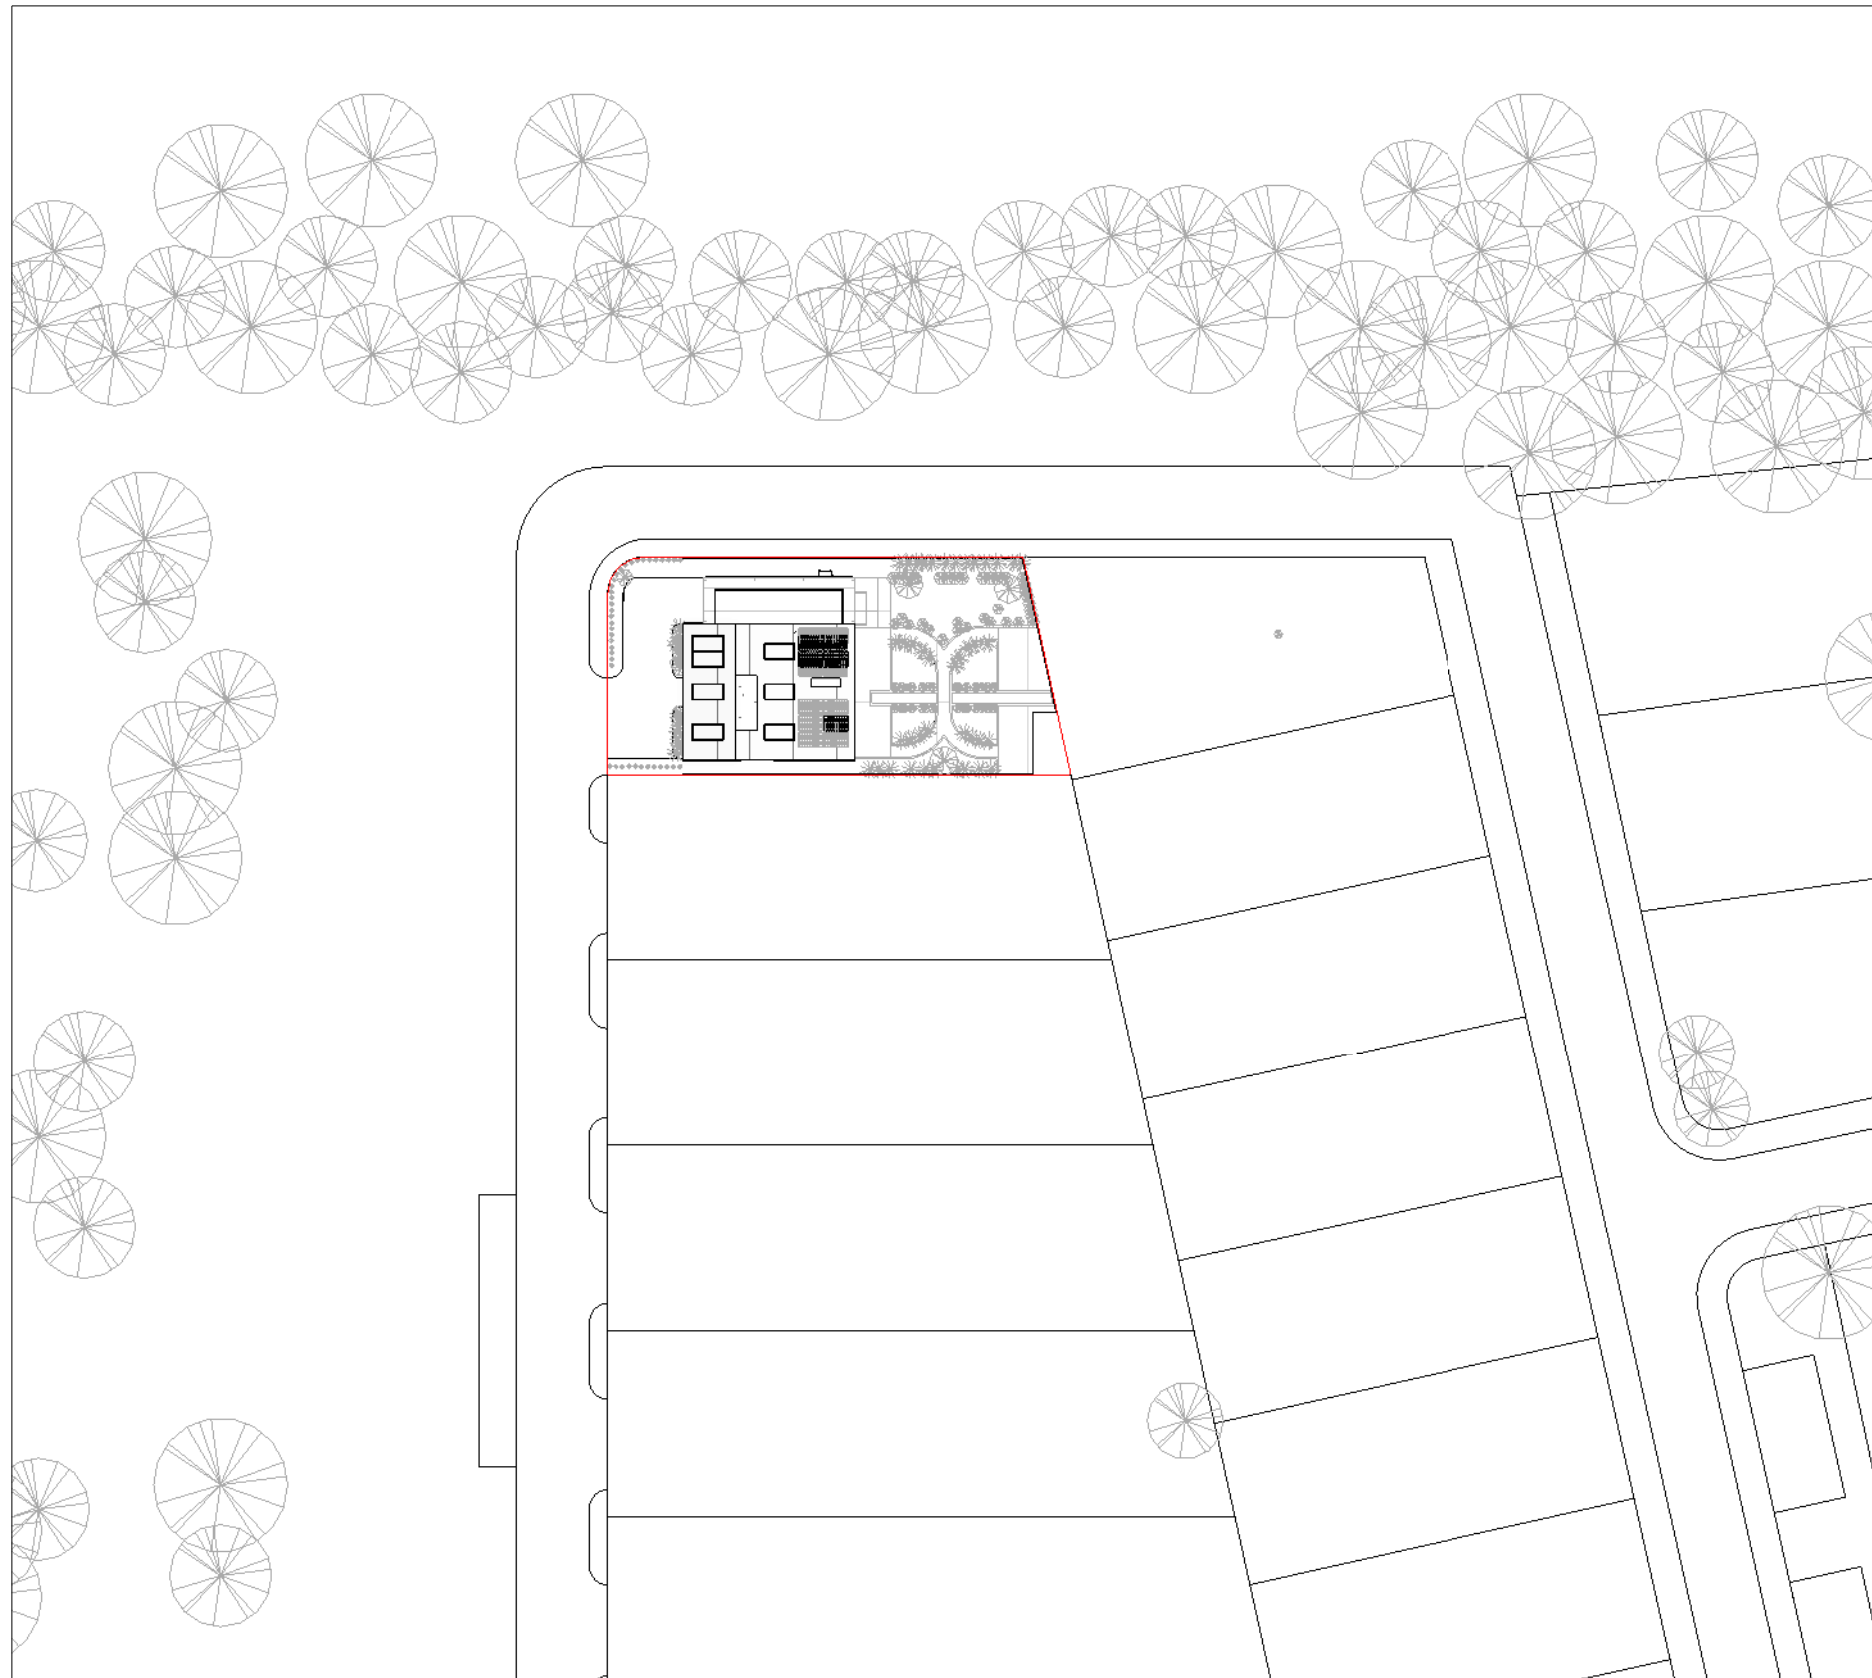

06 - Location Plan 500 - PR

Scale: 1 : 500



www.modelprojects.co.uk
 111 The Bon Marche Centre,
 241-251 Ferndale Road,
 London,
 SW9 8BJ
 020 3239 0877

Client Name
Garrie & Hilda Smith
Project Address
 My Grand Design Plot - Graven Hill


Notes

Submitted For
Detailed Design
Project Stage
Construction Pack

Sheet name
Location Plan 500
Page No.
D.PR.0.0.1
Scale | 1 : 500


Issue Number
Approver
 Date: 25/10/2016

Page- A3
MP 508



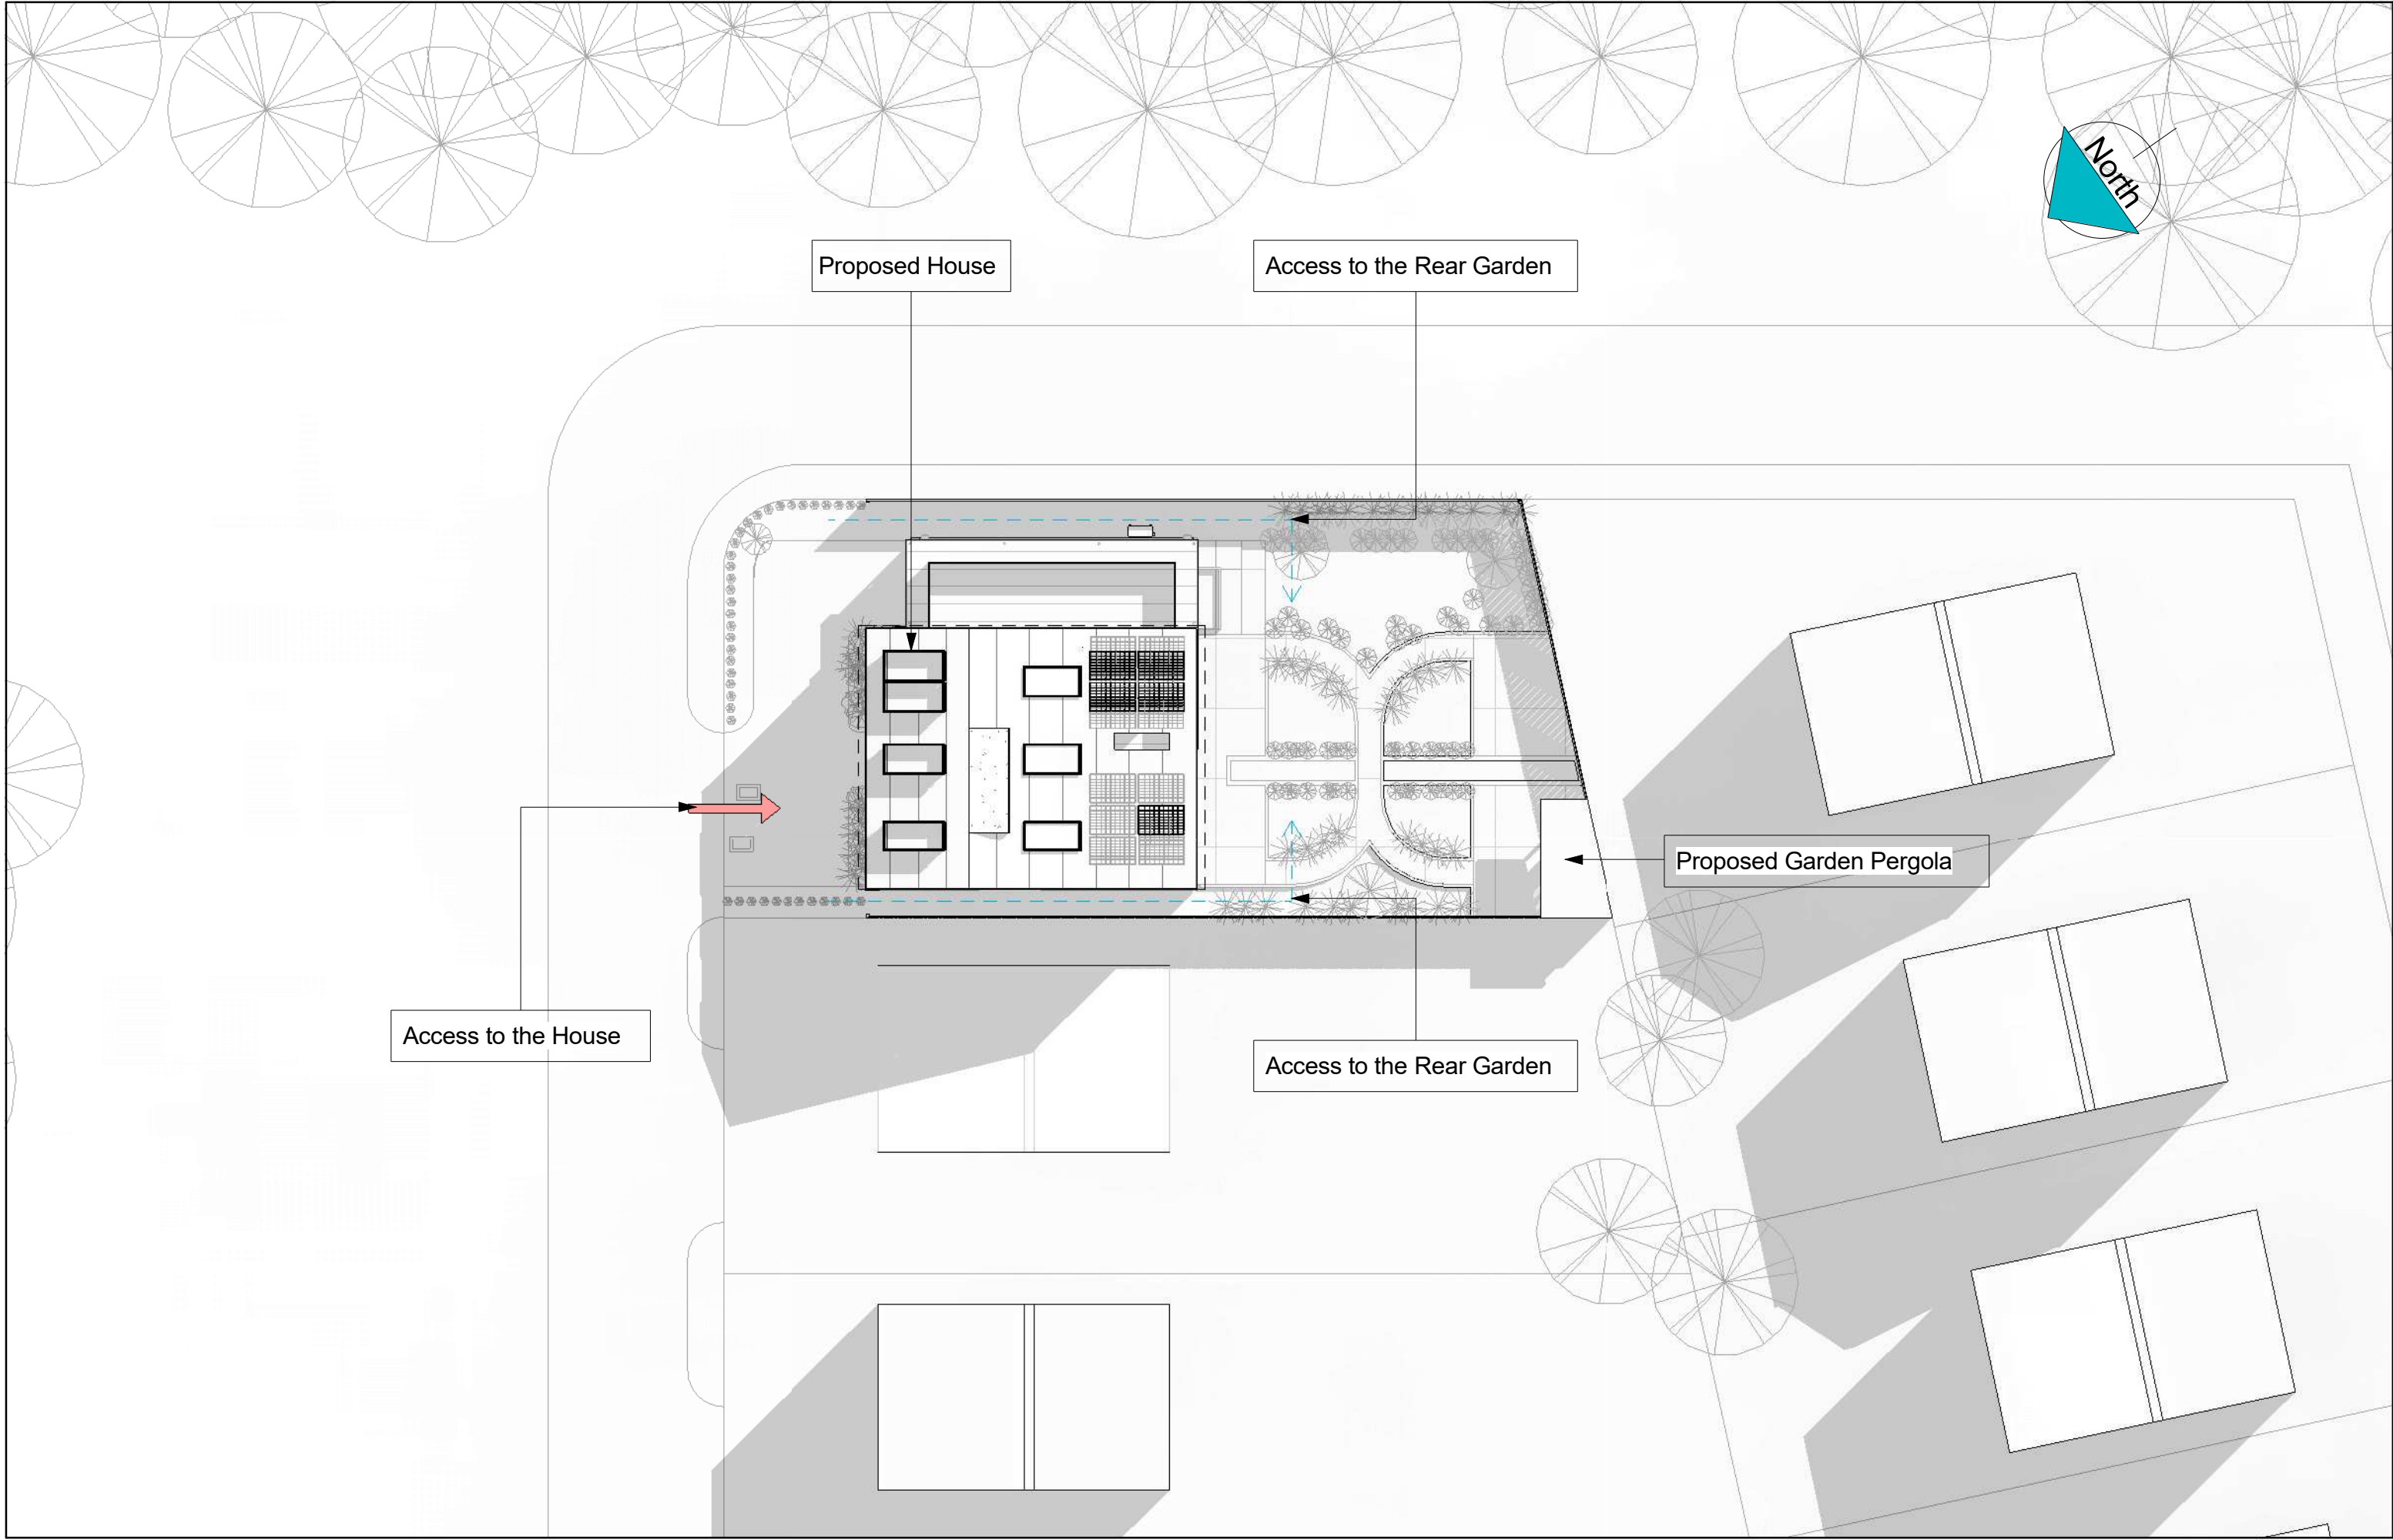




Side (Left) Street Elevation - PR
Scale: 1 : 100

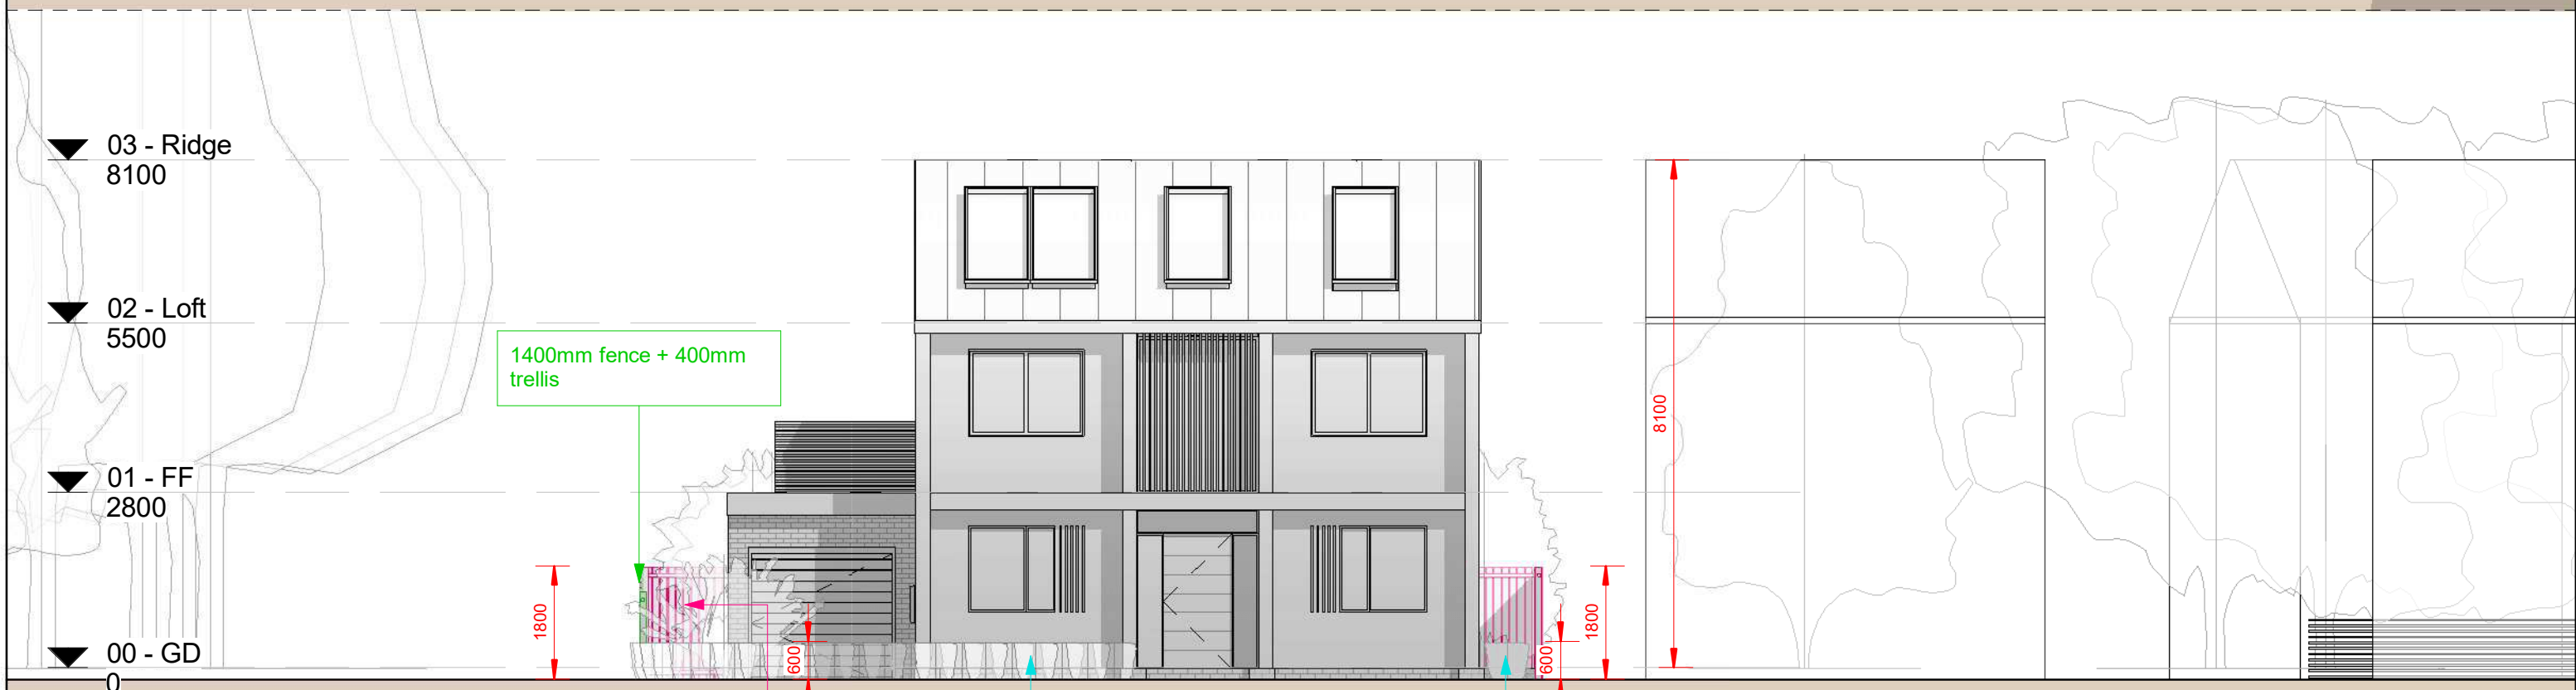




Front Street Elevation - PR
Scale: 1 : 100

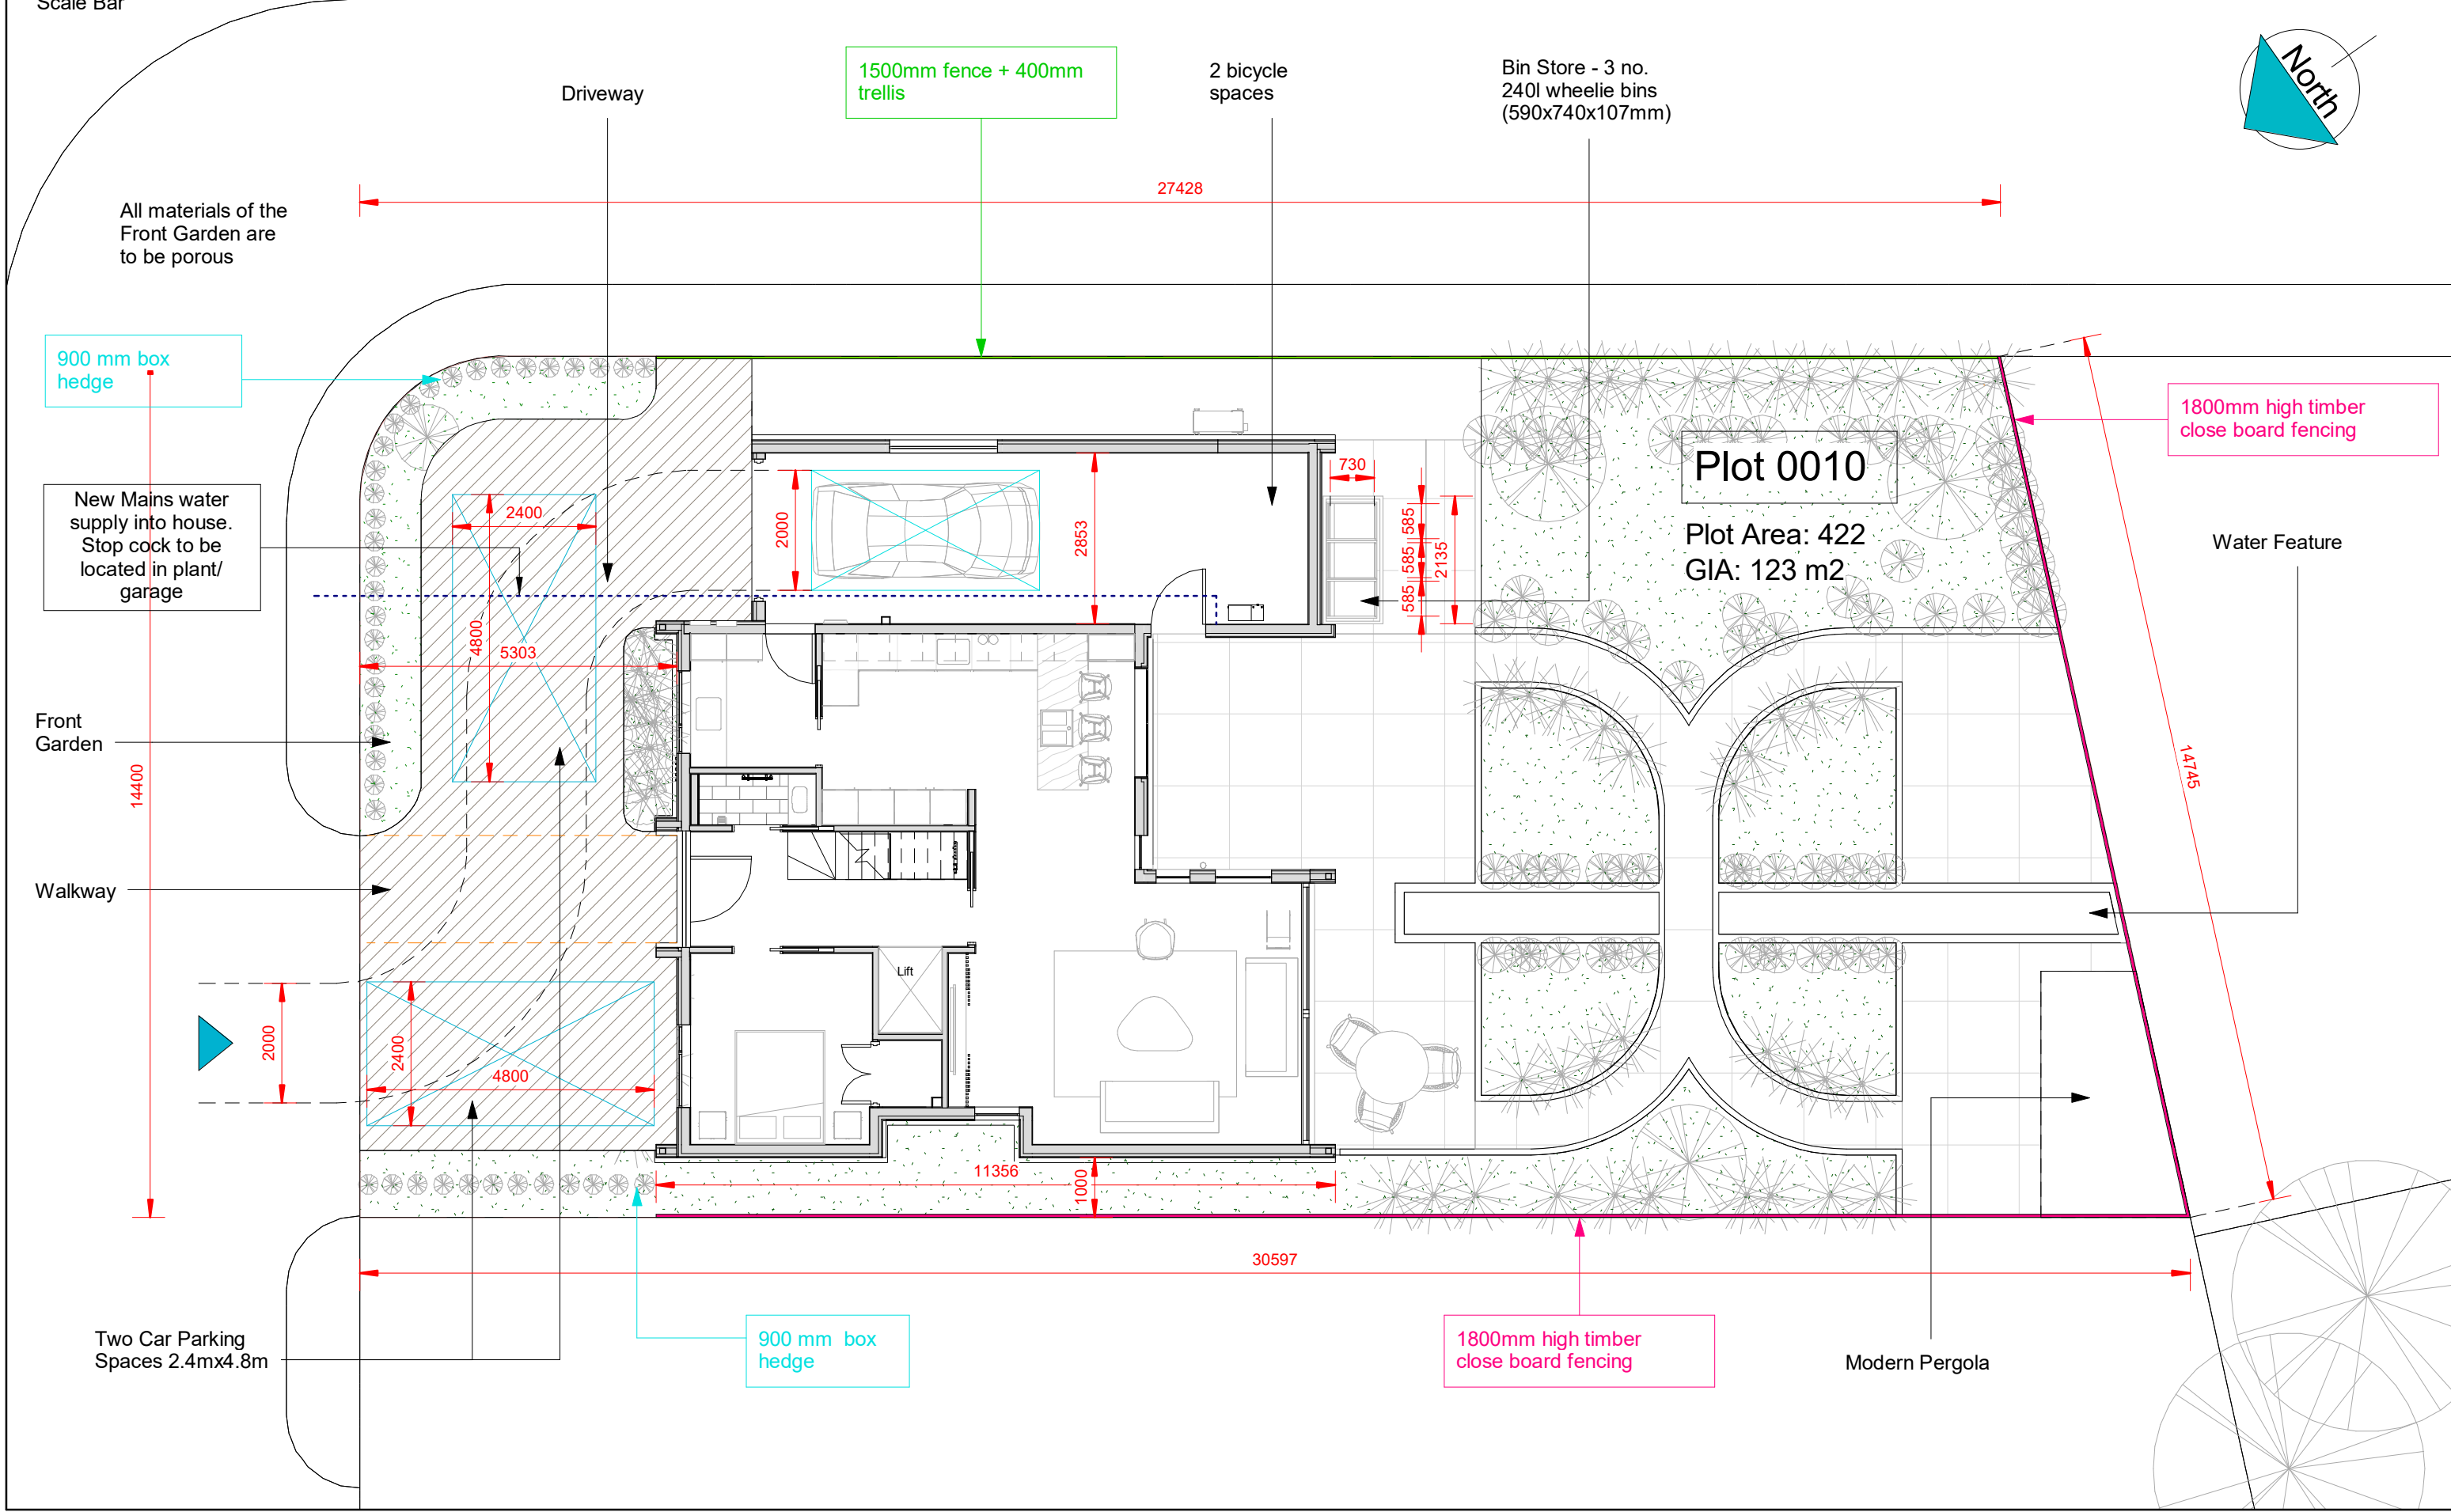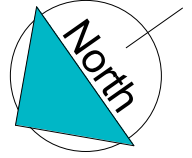 





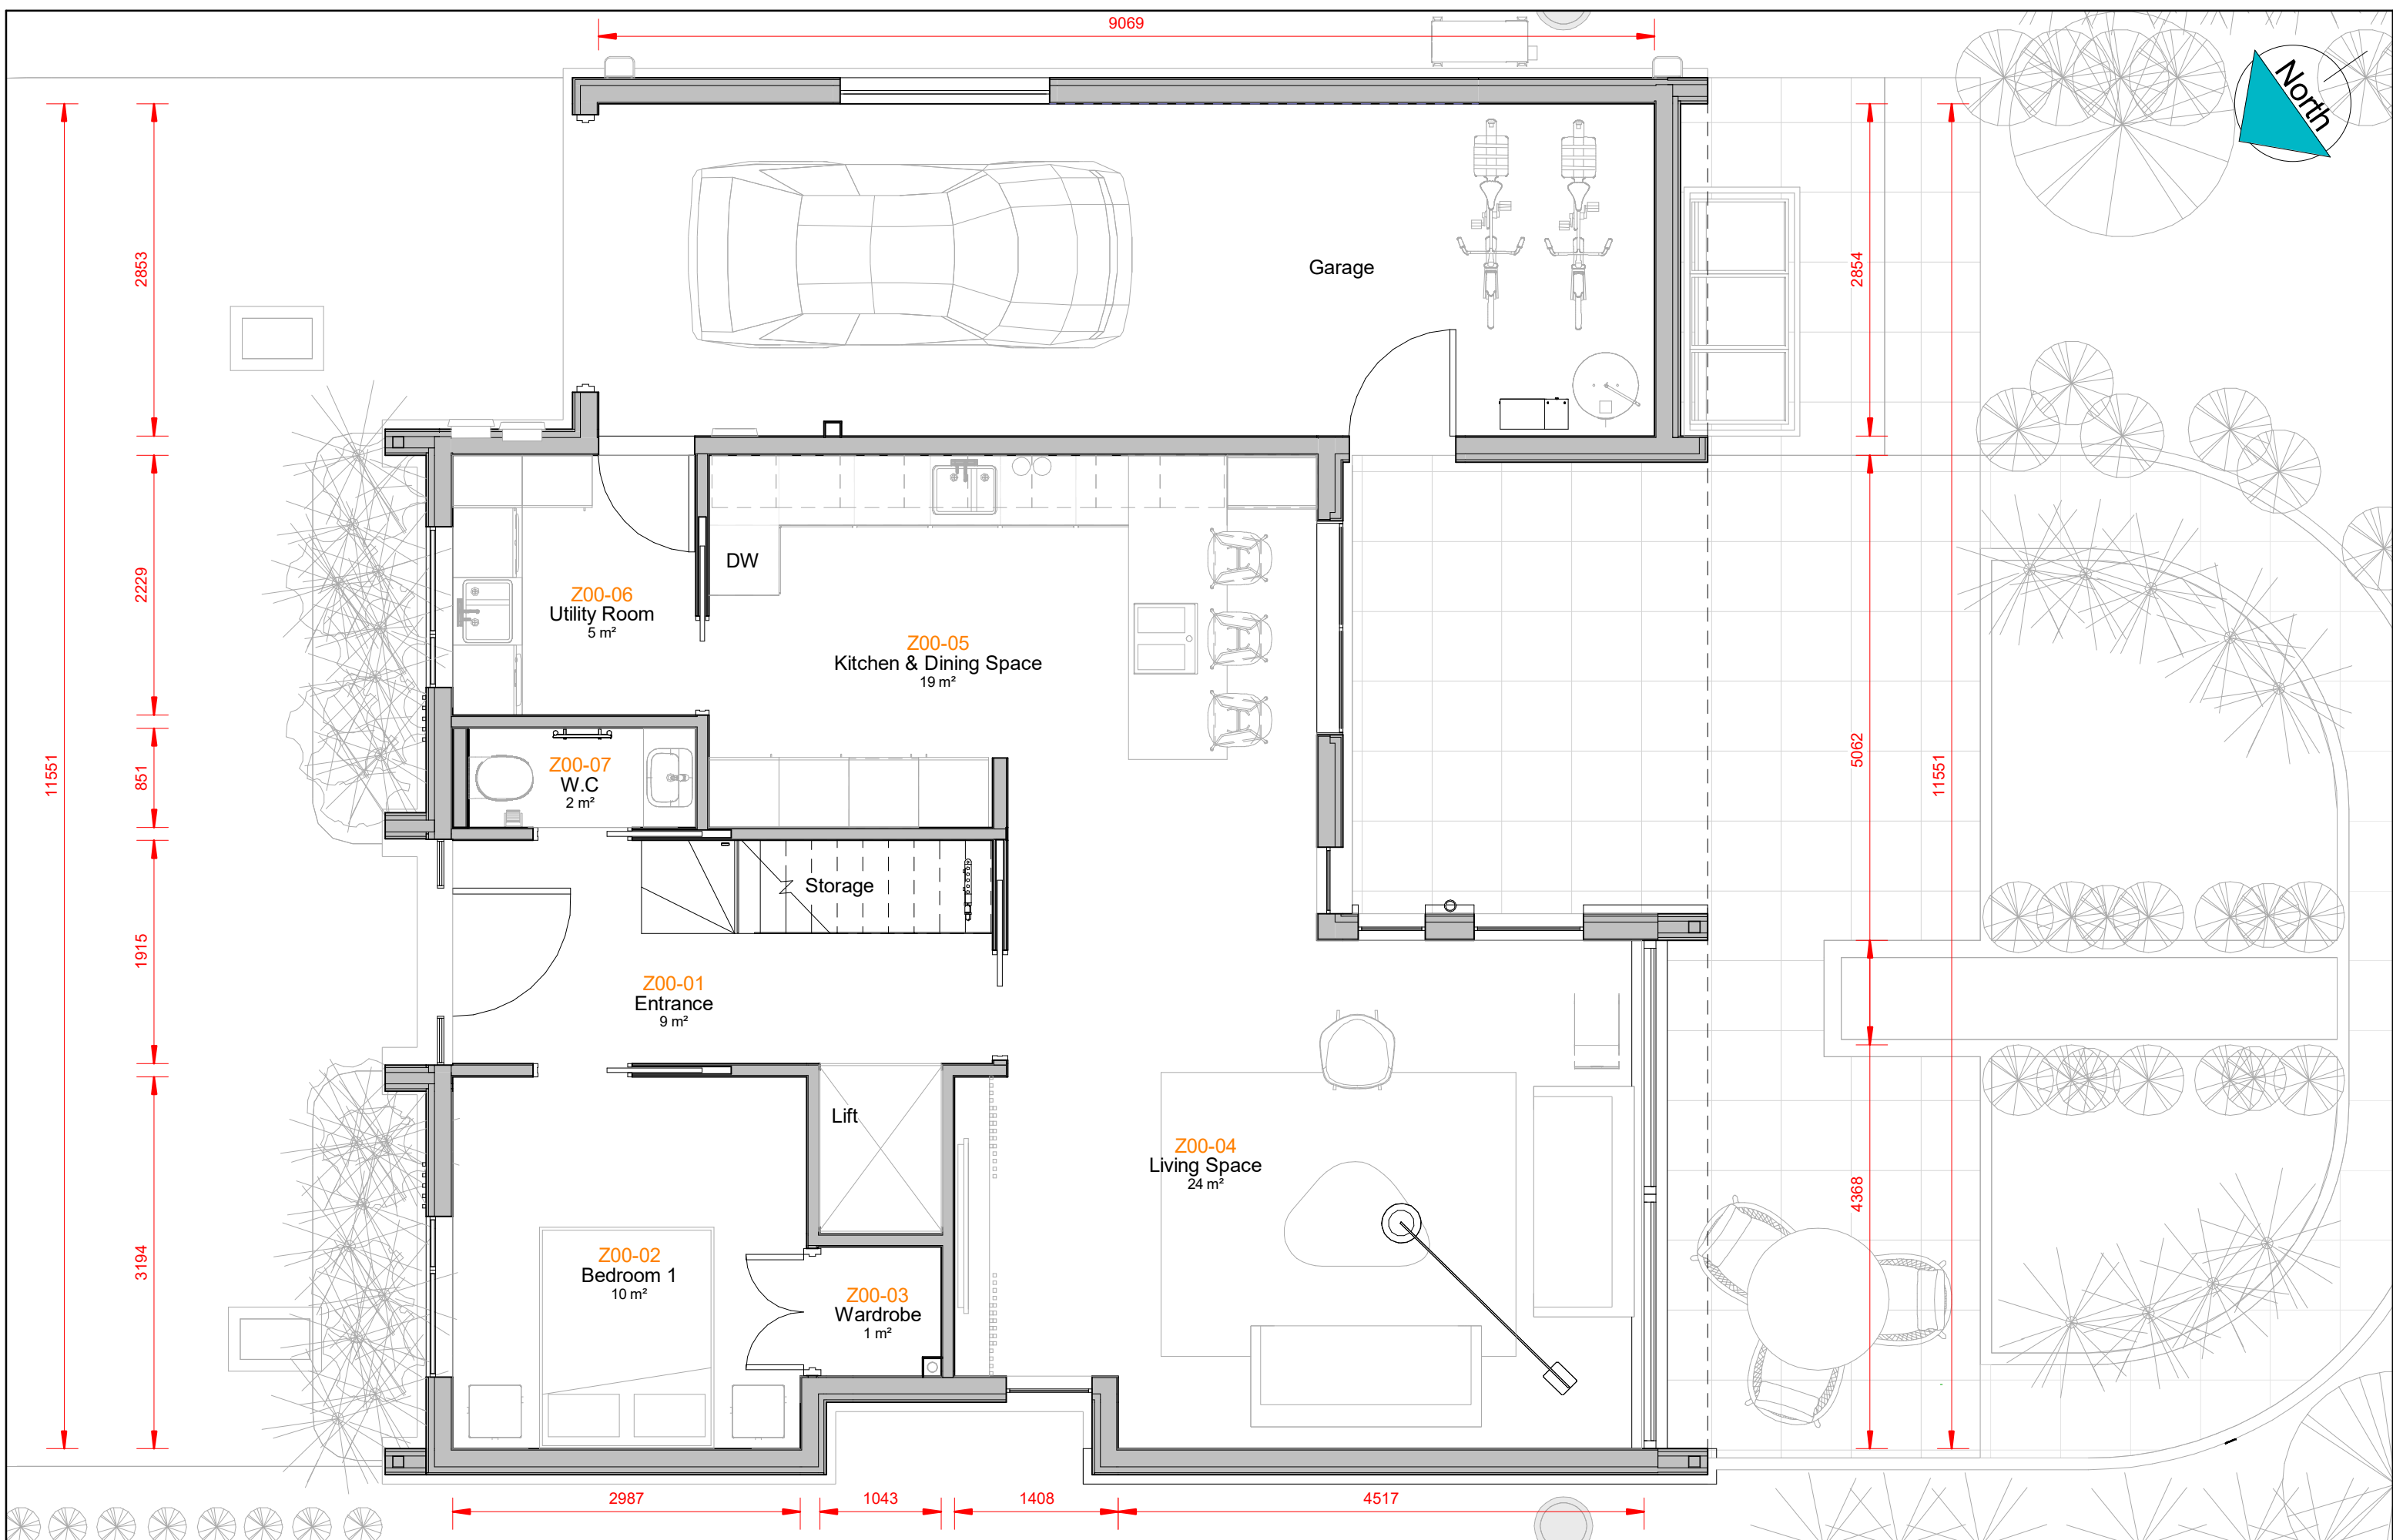

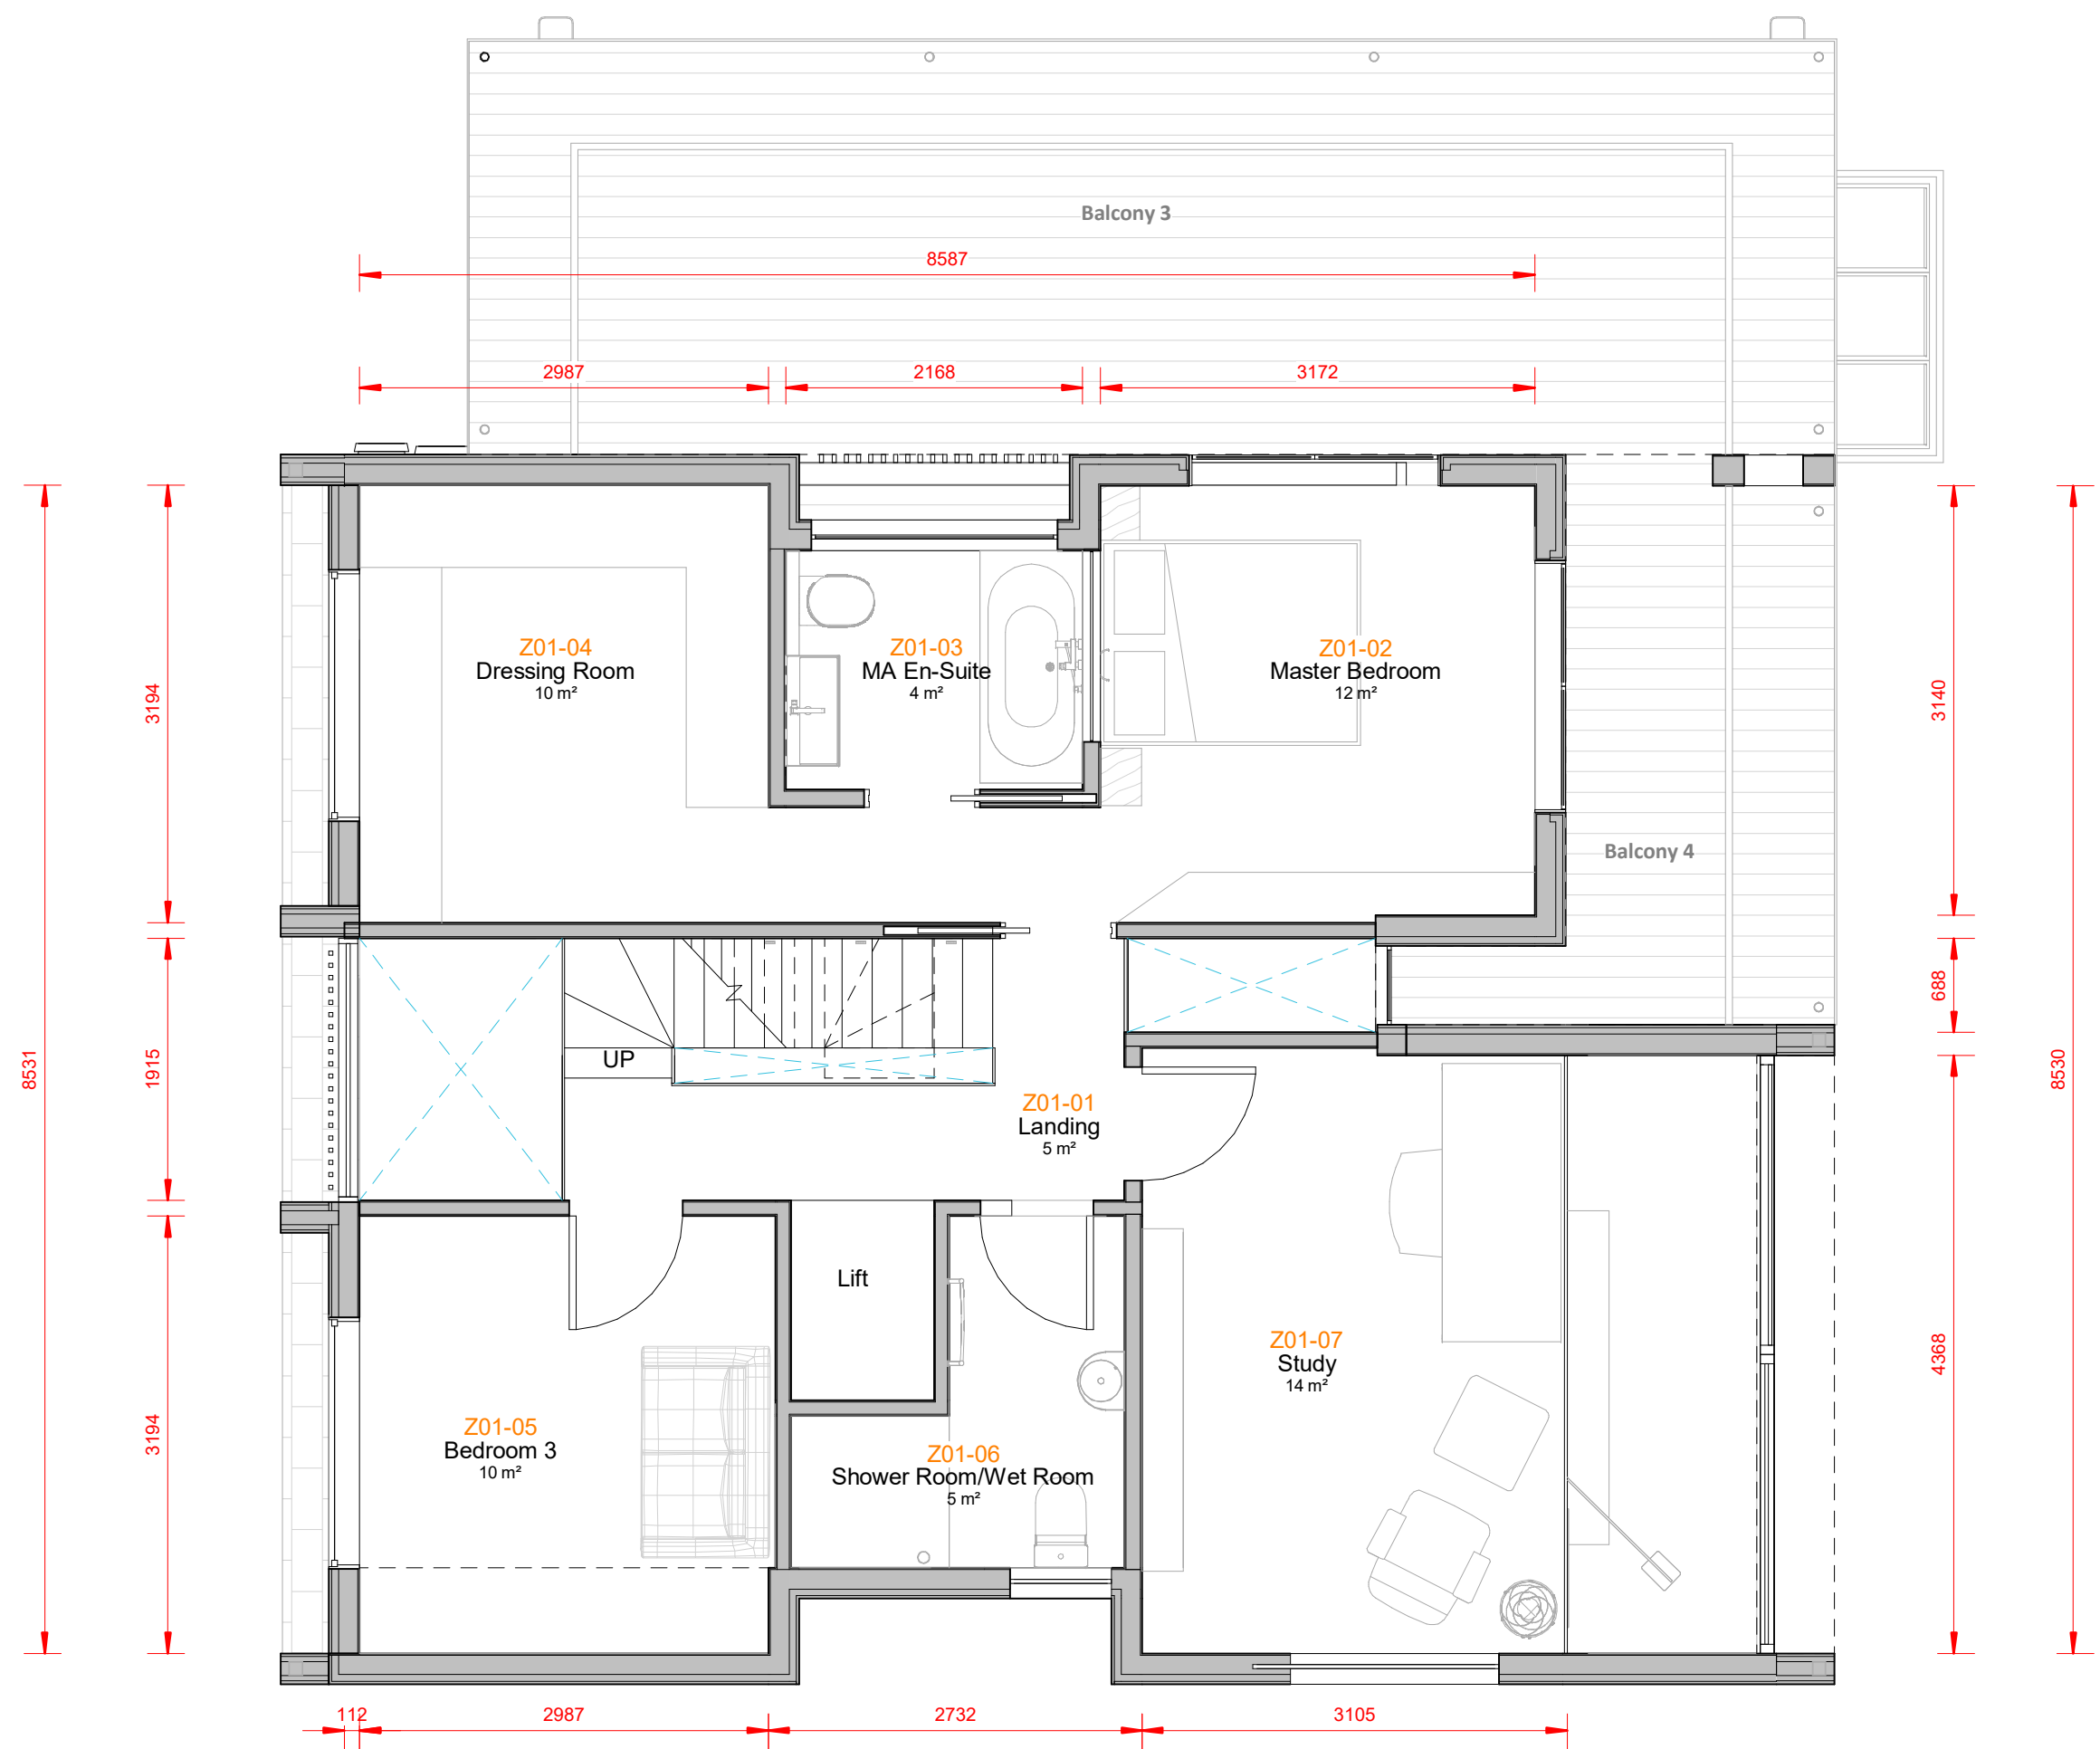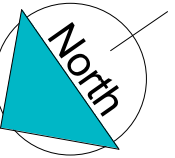



www.modelprojects.co.uk
 111 The Bon Marche Centre,
 241-251 Ferndale Road,
 London,
 SW9 8BJ
 020 3239 0877



Client Name
Garrie & Hilda Smith
 Project Address
 My Grand Design Plot - Graven Hill

Notes




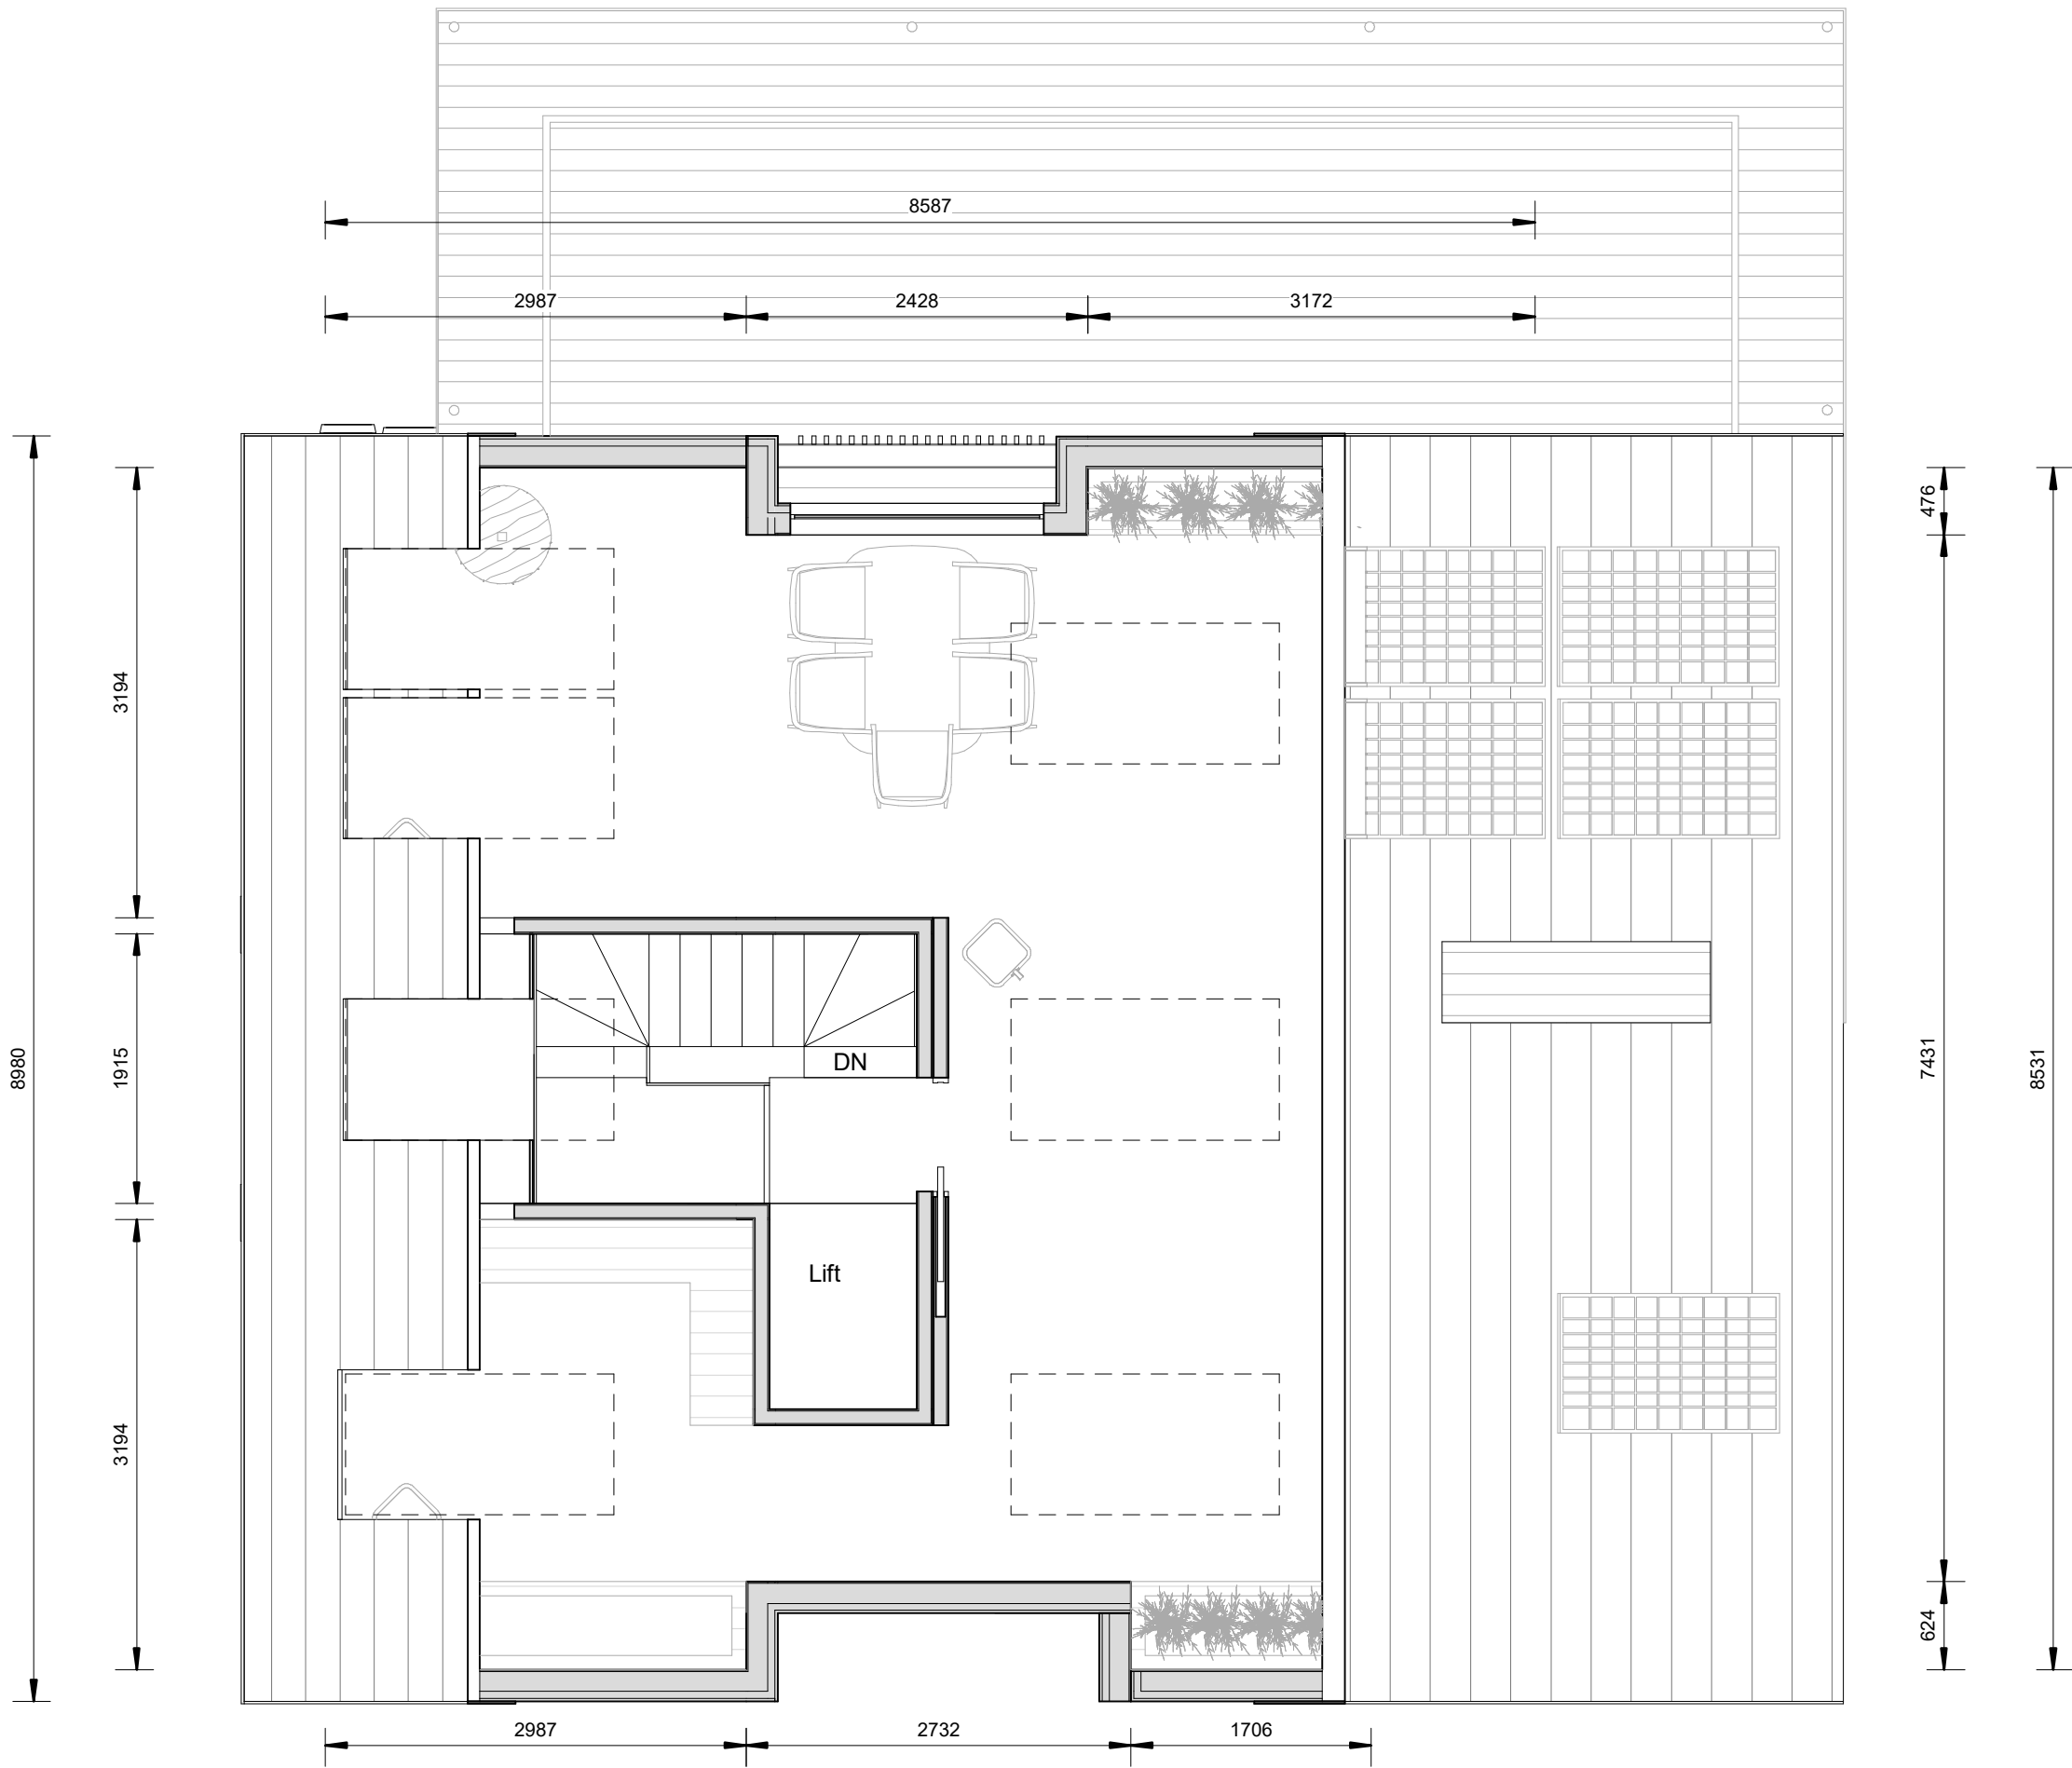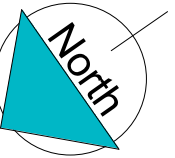


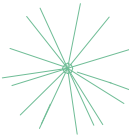
 

Submitted For
Detailed Design
 Project Stage
Construction Pack

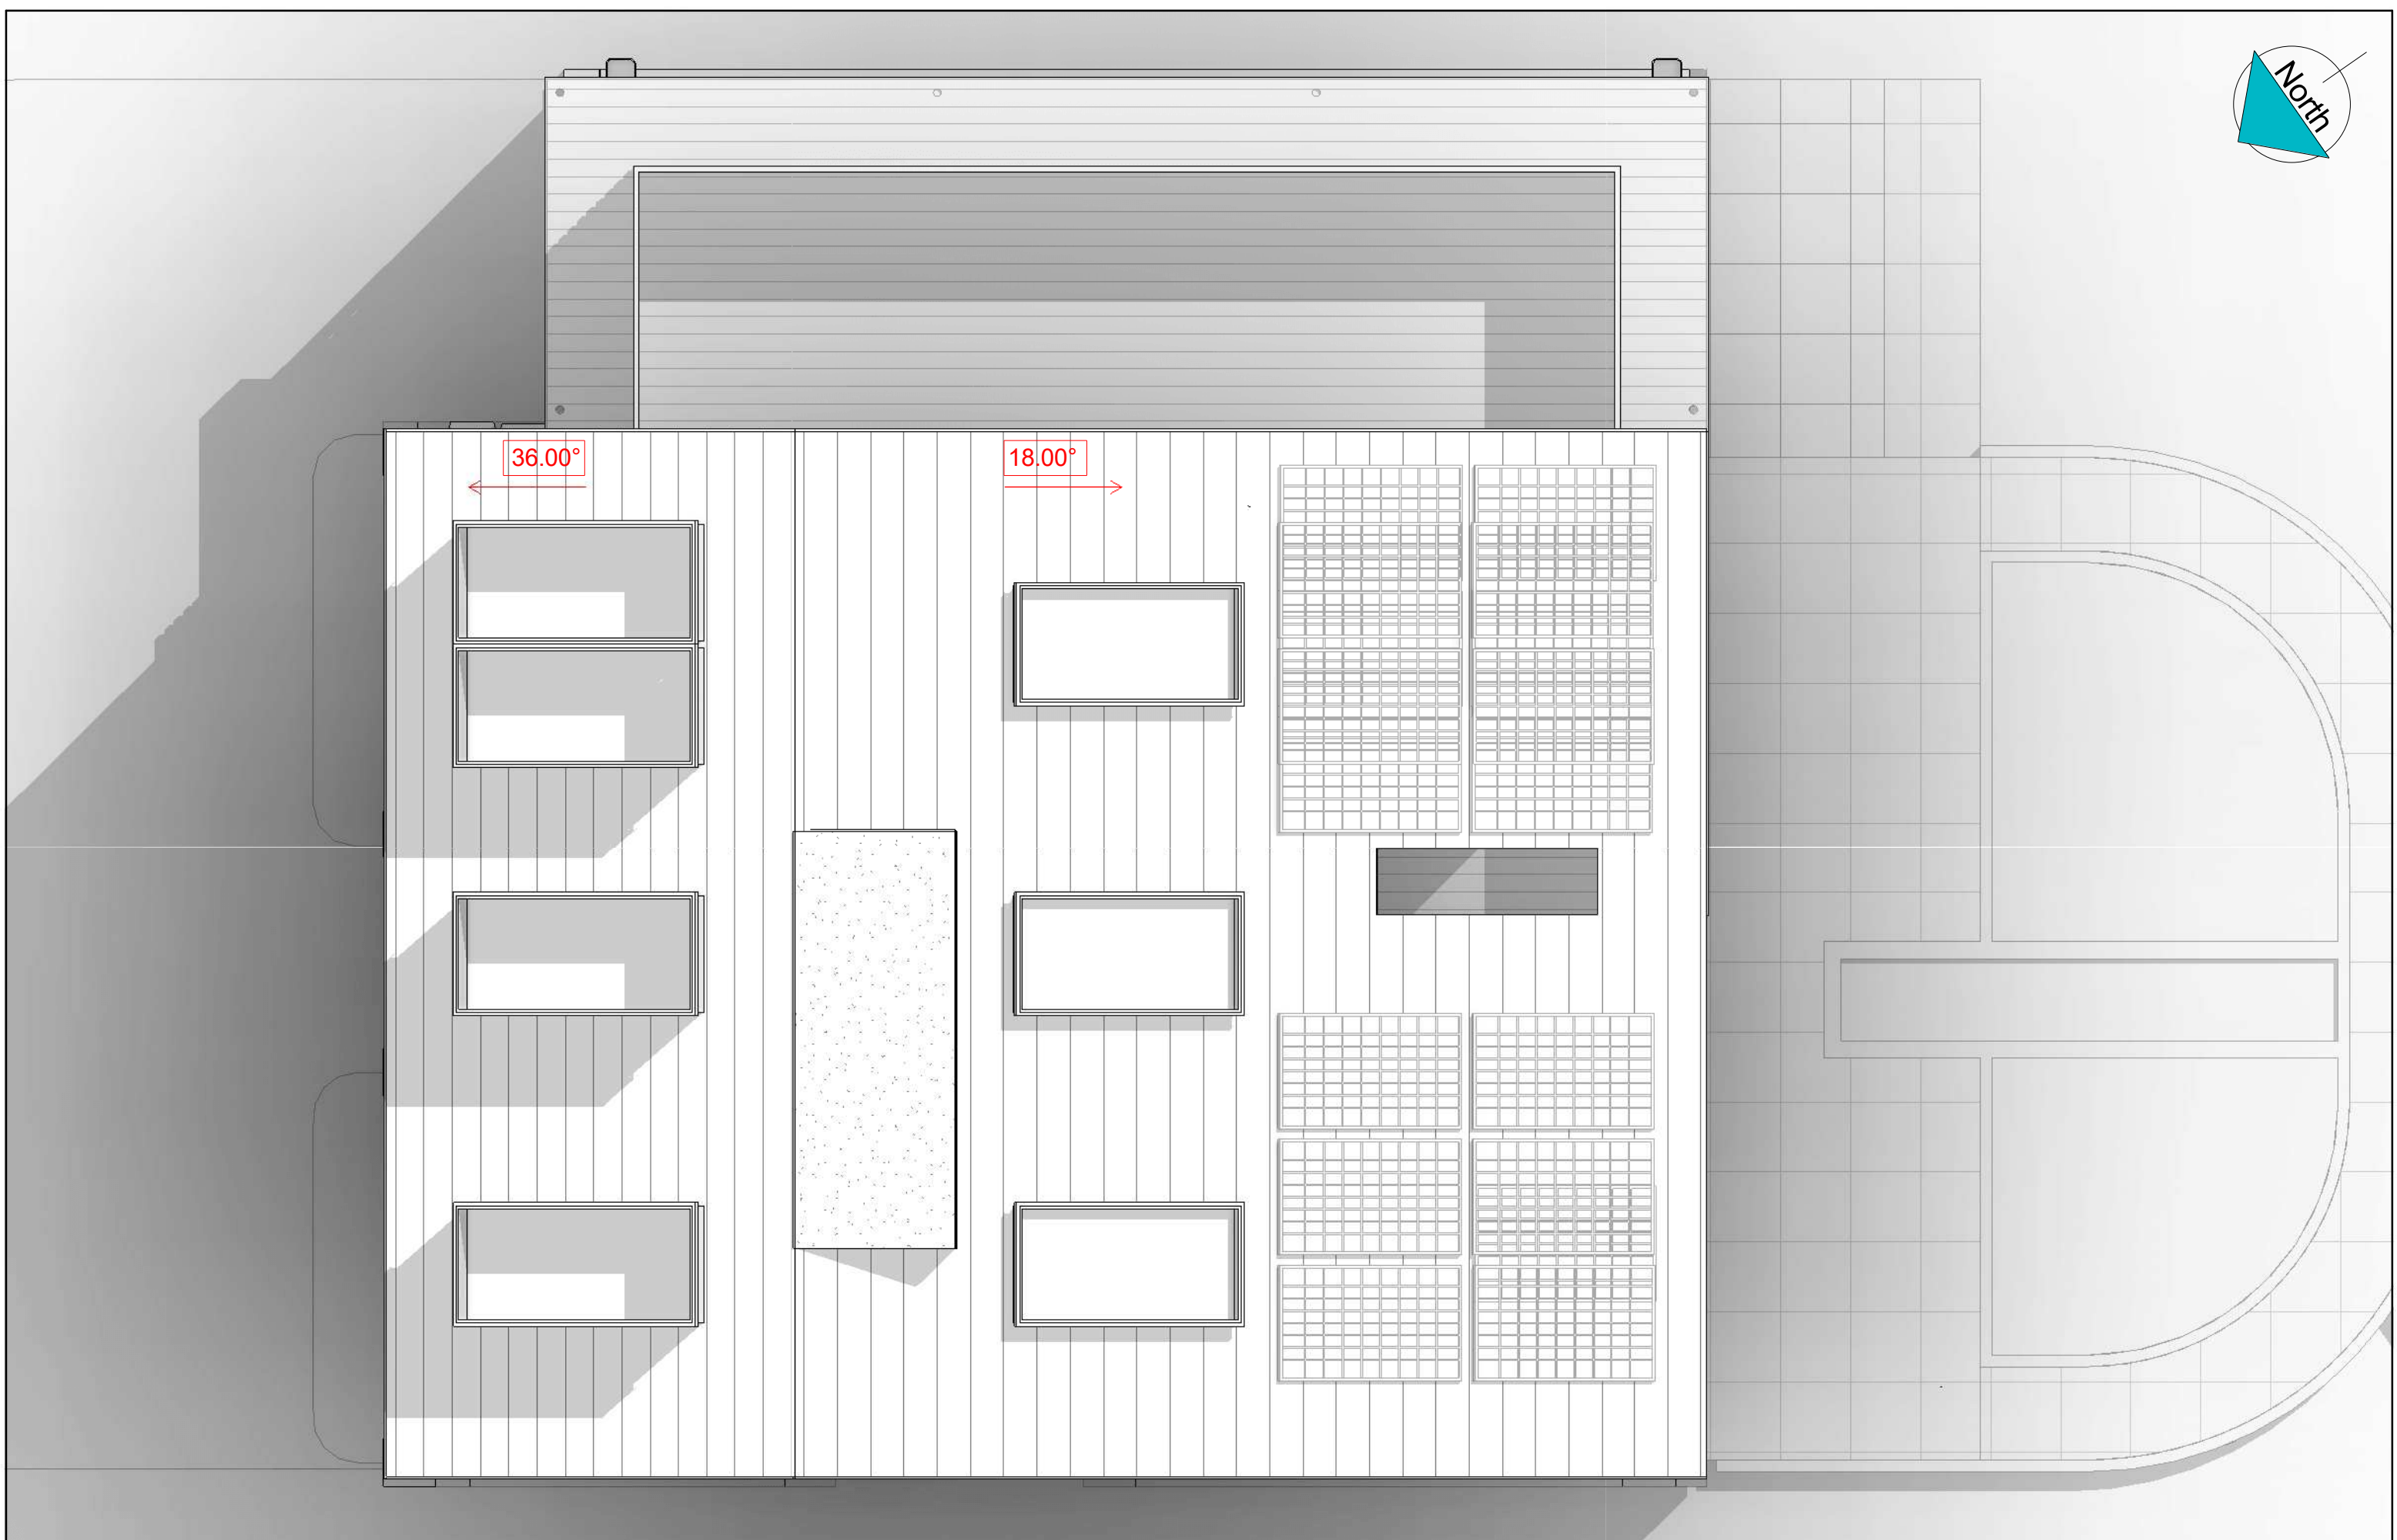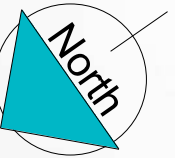Sheet name
PR. First Floor Plan
 Page No.
D.PR.2.2
 Scale | 1: 50
 Issue Number
Approver
 Date: 25/10/2016
 Page- A3
 MP 508



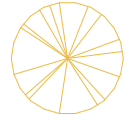

FRONT GARDEN LANDSCAPE LEGEND

NO.	NAME	PLAN	ELEVATION
1	Amelanchier 'Robin Hill'	 	 2000
TBC	Cornus Hedge - European Variegated/ Ivory Halo	 	 600
TBC	MAIDEN GRASS / Miscanthus sinensis 'Gracillimus' 4/m2	 	 1300
61m2	RESIN BONDED PERMEABLE NATURAL AGGREGATE L1756/00 3mm NORWEGIAN PEARL	 	

1800 - 2400mm
Amelanchier
'Robin Hill'


Cornus Ivory
Hedge
600 mm height
500 mm spacing
single row

Driveway

Cornus Ivory
Hedge
600 mm height
500 mm spacing
single row


1400mm fence +
400mm trellis

1800mm high
timber close
board fencing

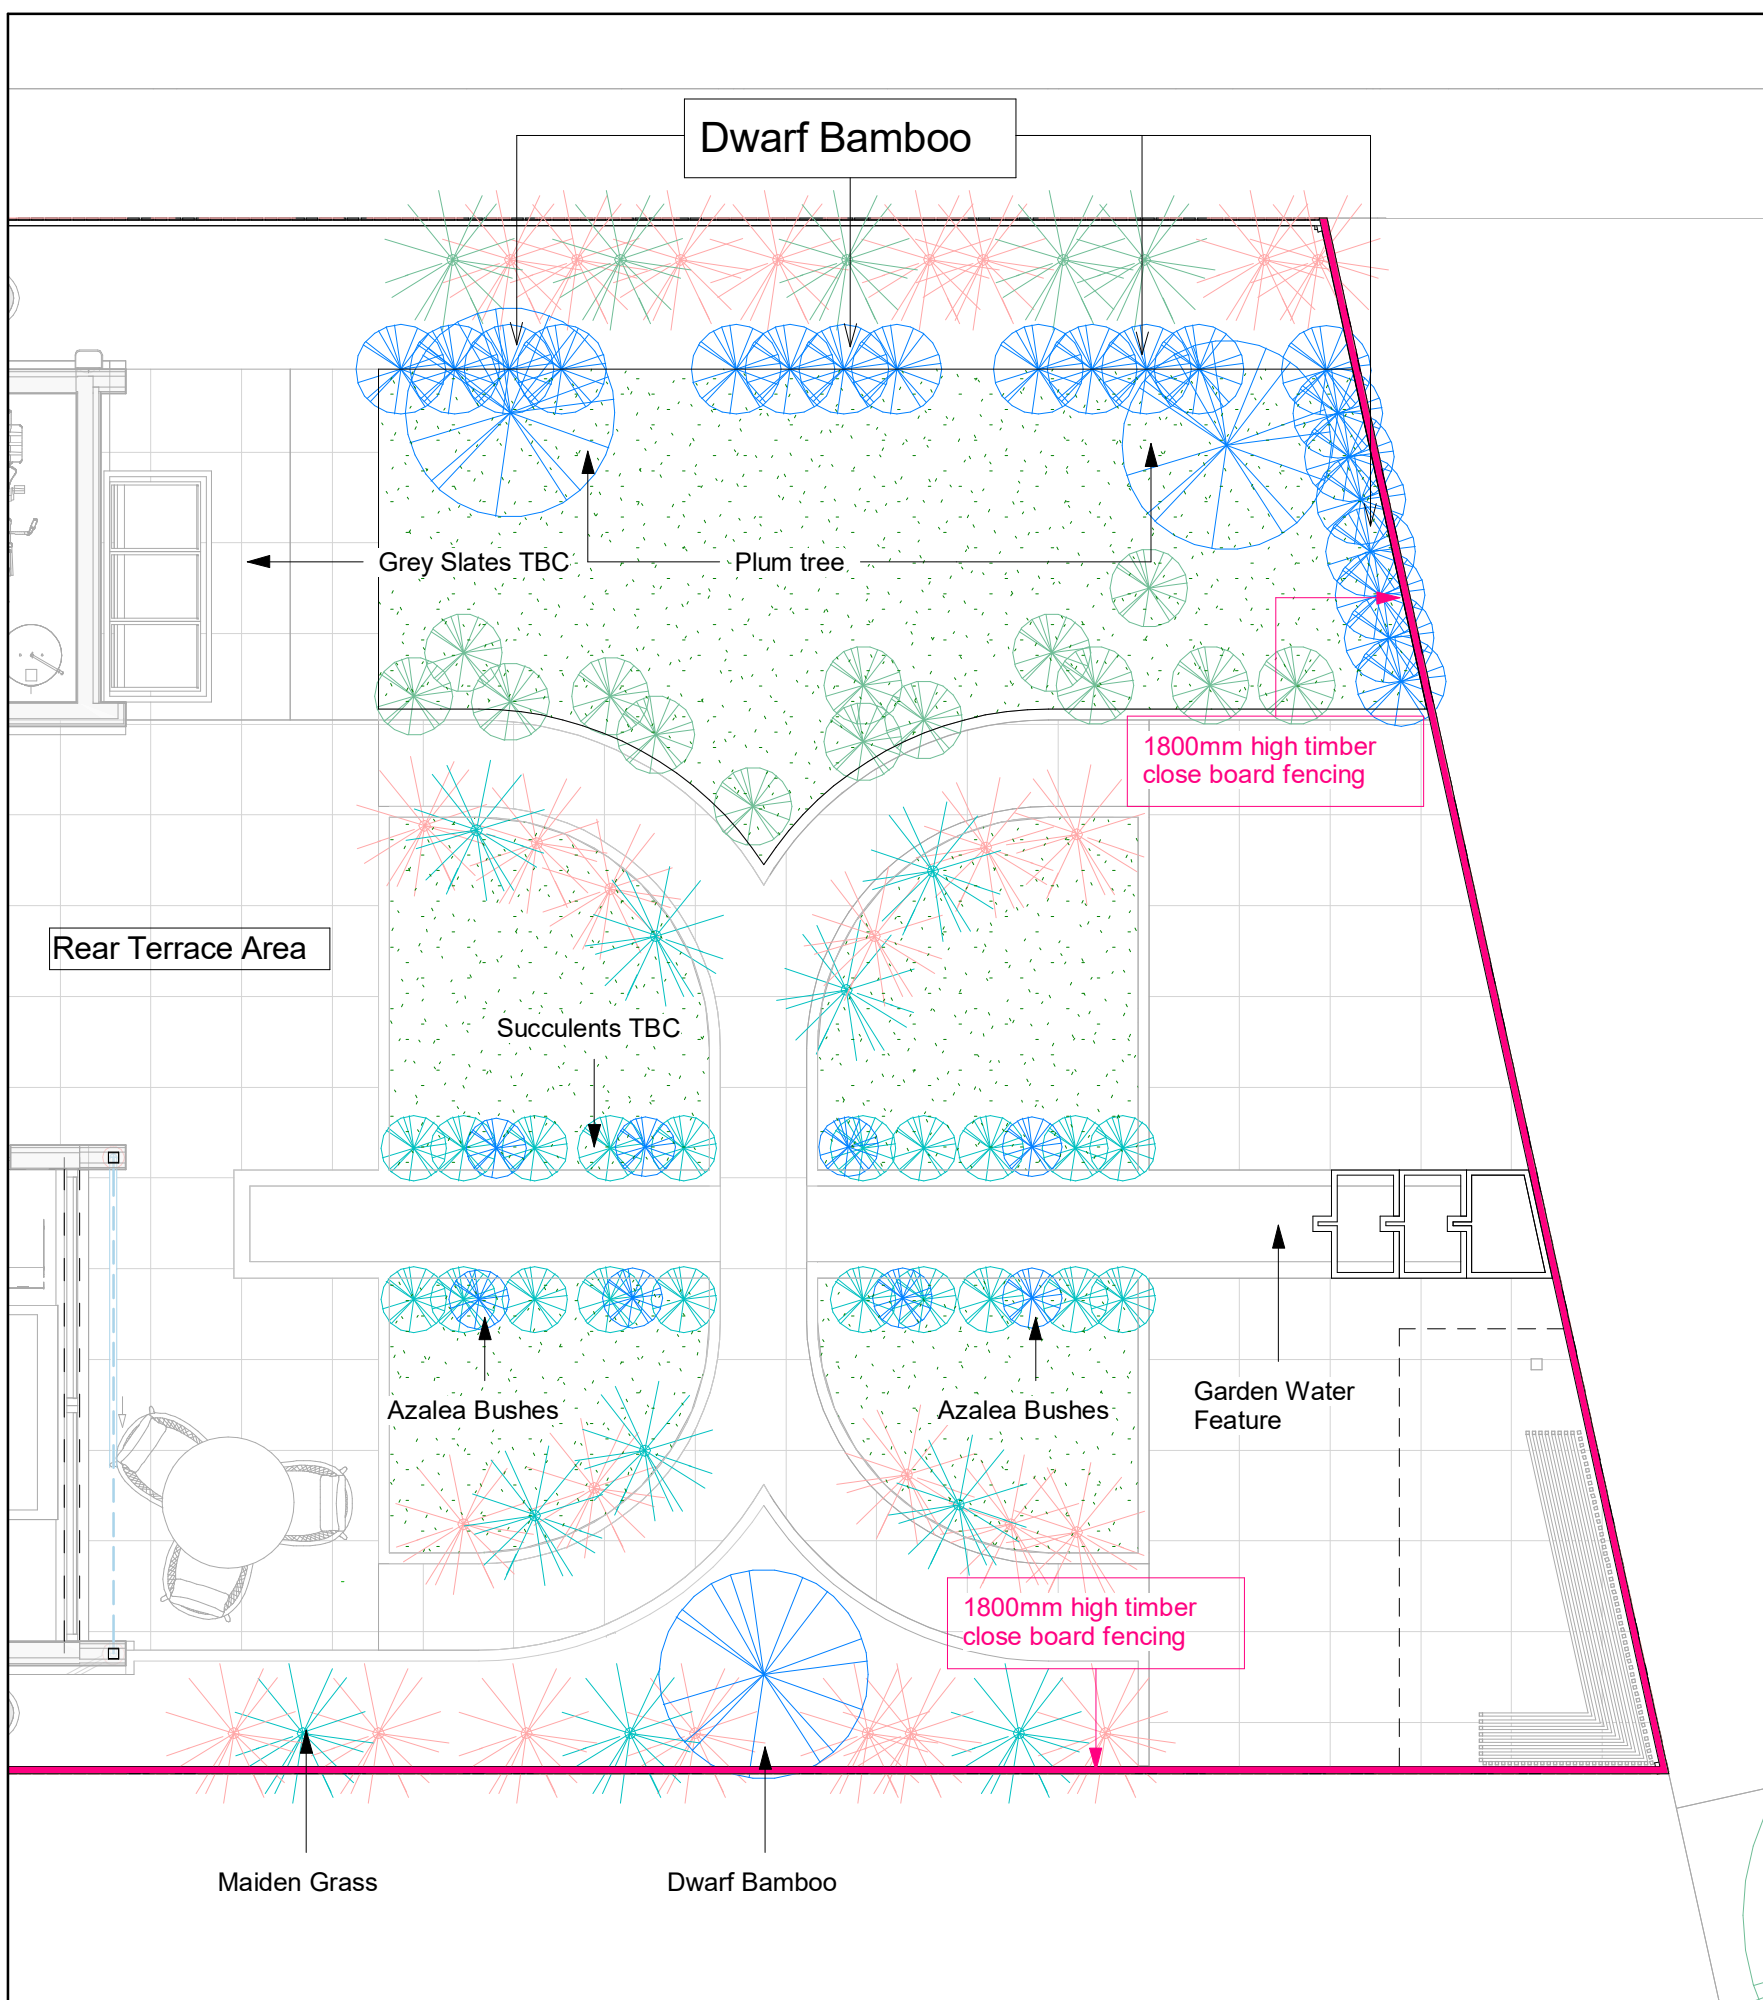


REAR GARDEN LANDSCAPE LEGEND

NO.	NAME	PLAN	ELEVATION
3	PLUM TREE		
TBC	AZALEA BUSH		
TBC	SUCCULENTS		
TBC	MAIDEN GRASS TBC		
TBC	MAIDEN GRASS TBC		

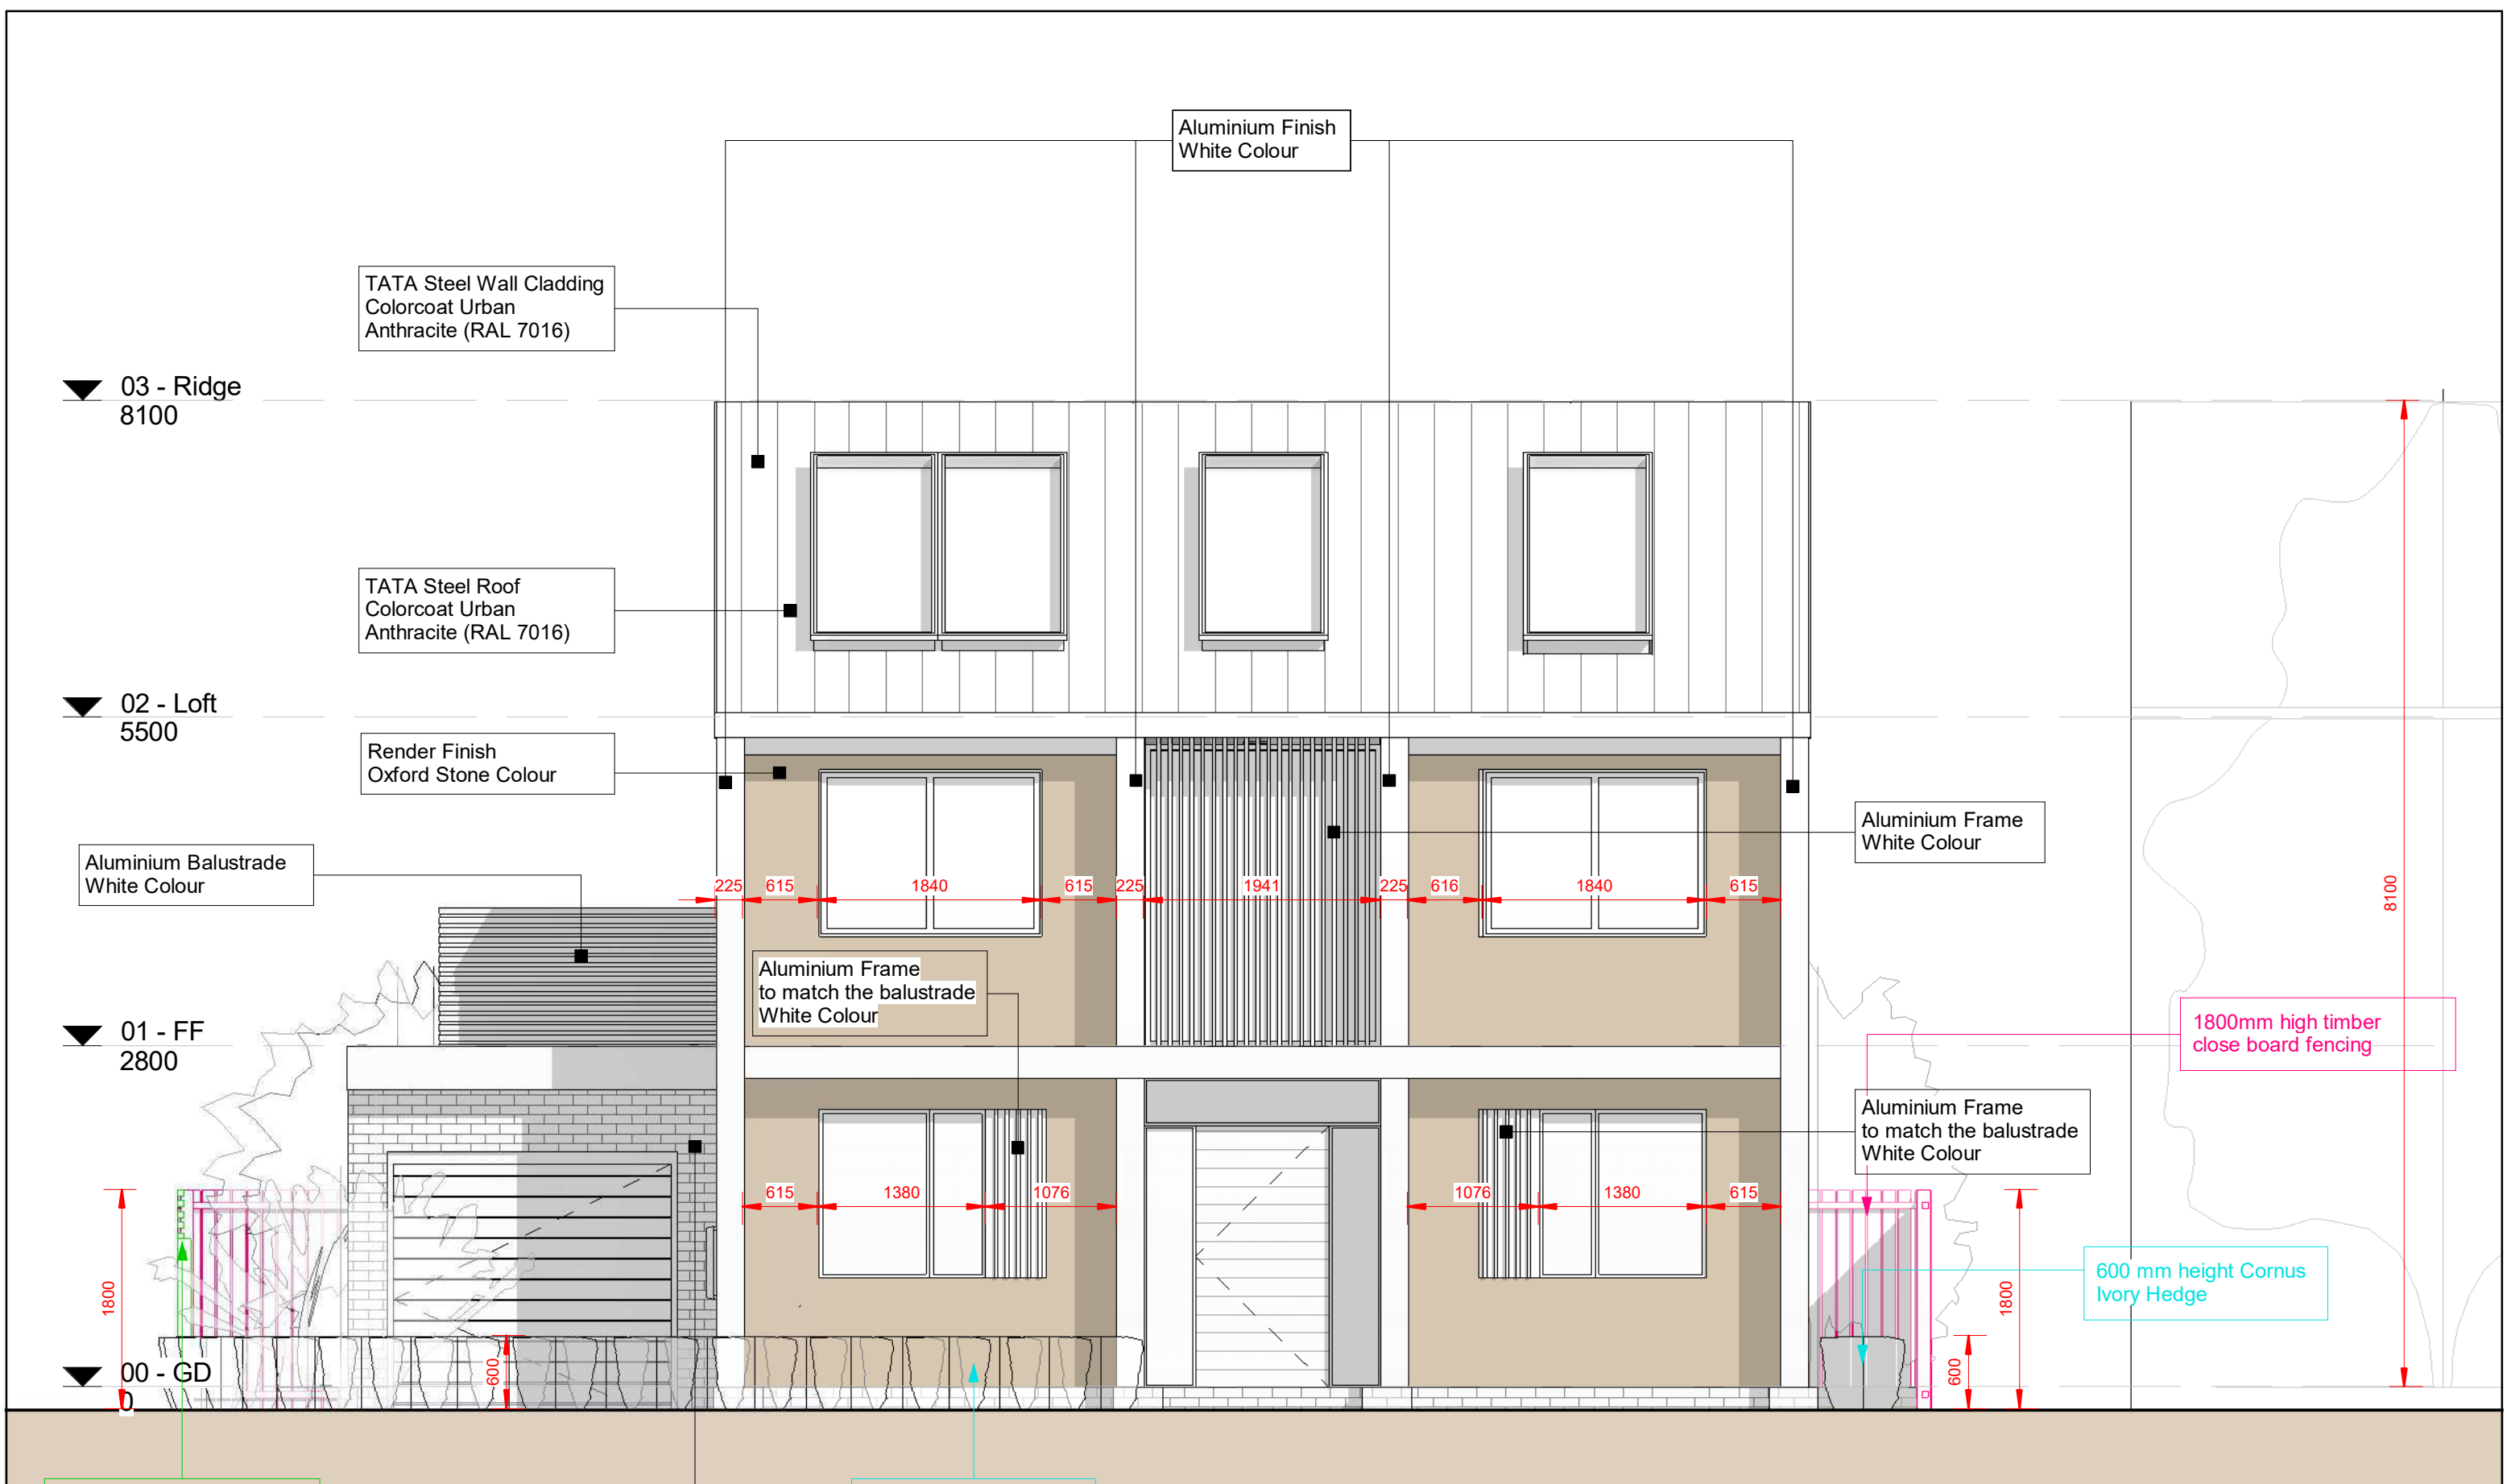

Scale Bar

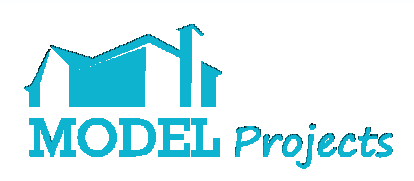

www.modelprojects.co.uk
111 The Bon Marche Centre,
241-251 Ferndale Road,
London,
SW9 8BJ
020 3239 0877

Client Name
Garrie & Hilda Smith
Project Address
My Grand Design Plot - Graven Hill


Notes


Submitted For
Detailed Design
Project Stage
Construction Pack


Sheet name
PR. Front Elevation
Page No.
D.PR.3.1
Scale | 1:50


Issue Number
Approver
Date: 25/10/2016

Page- A3
MP 508

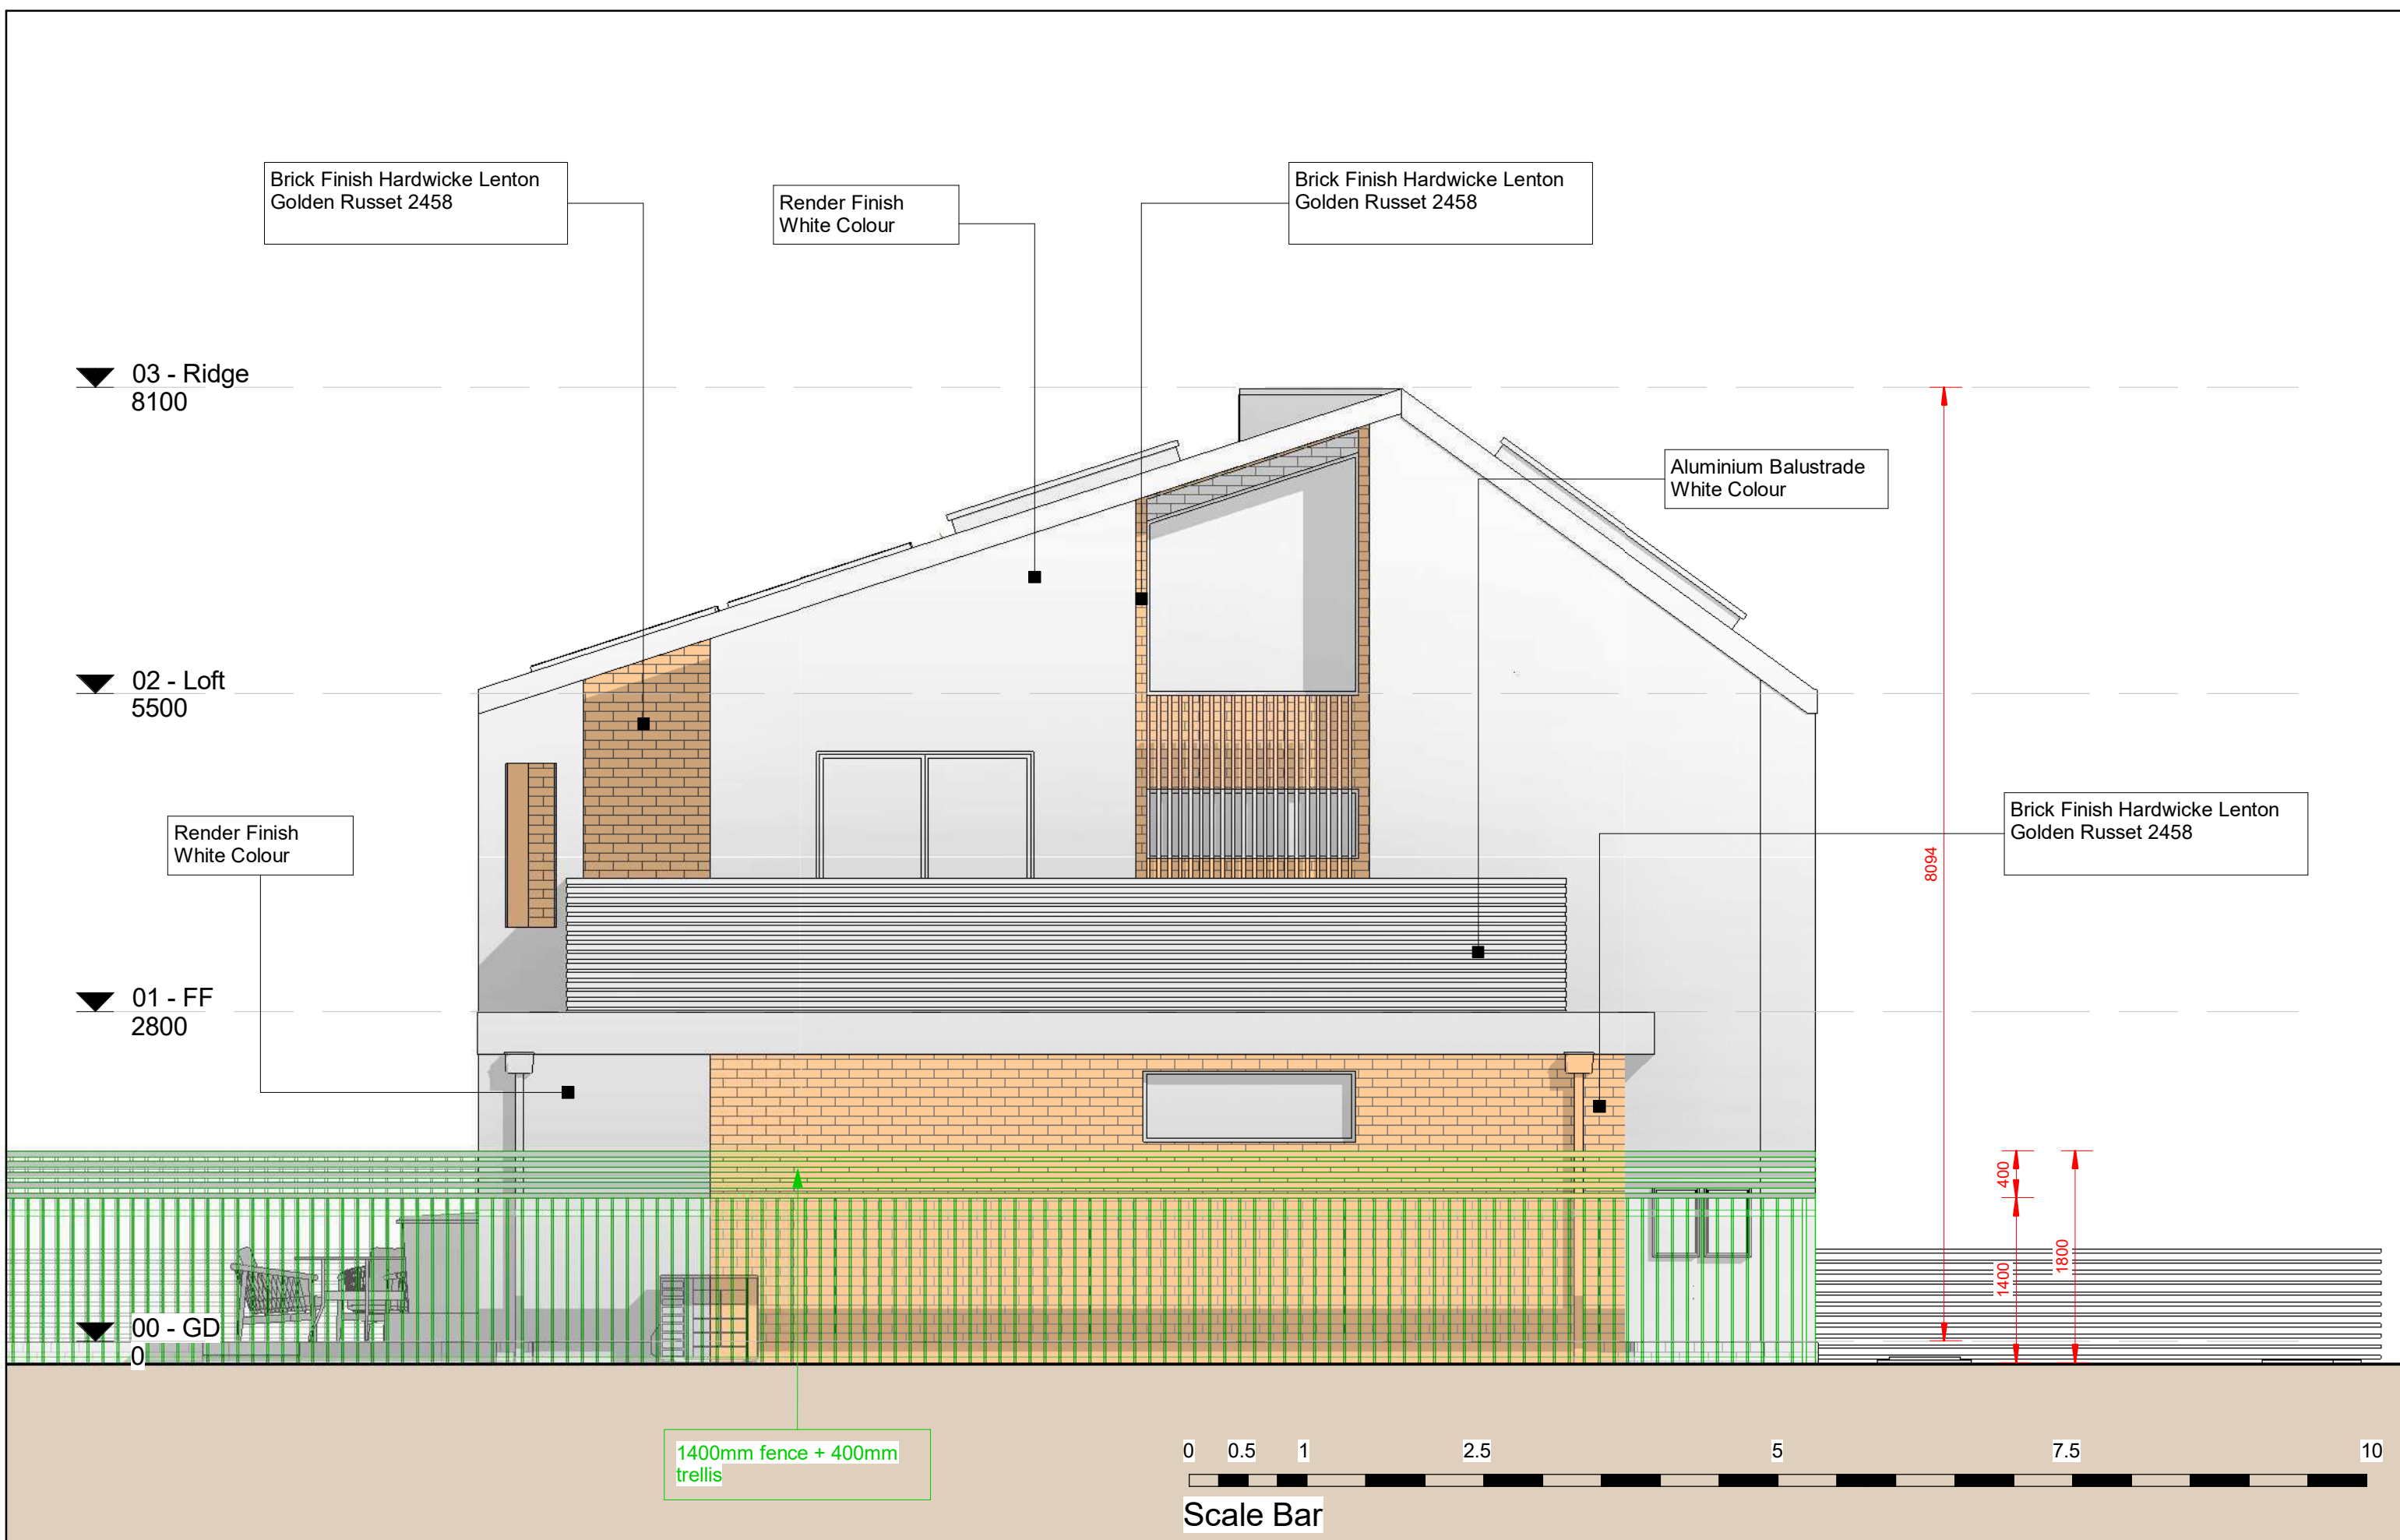

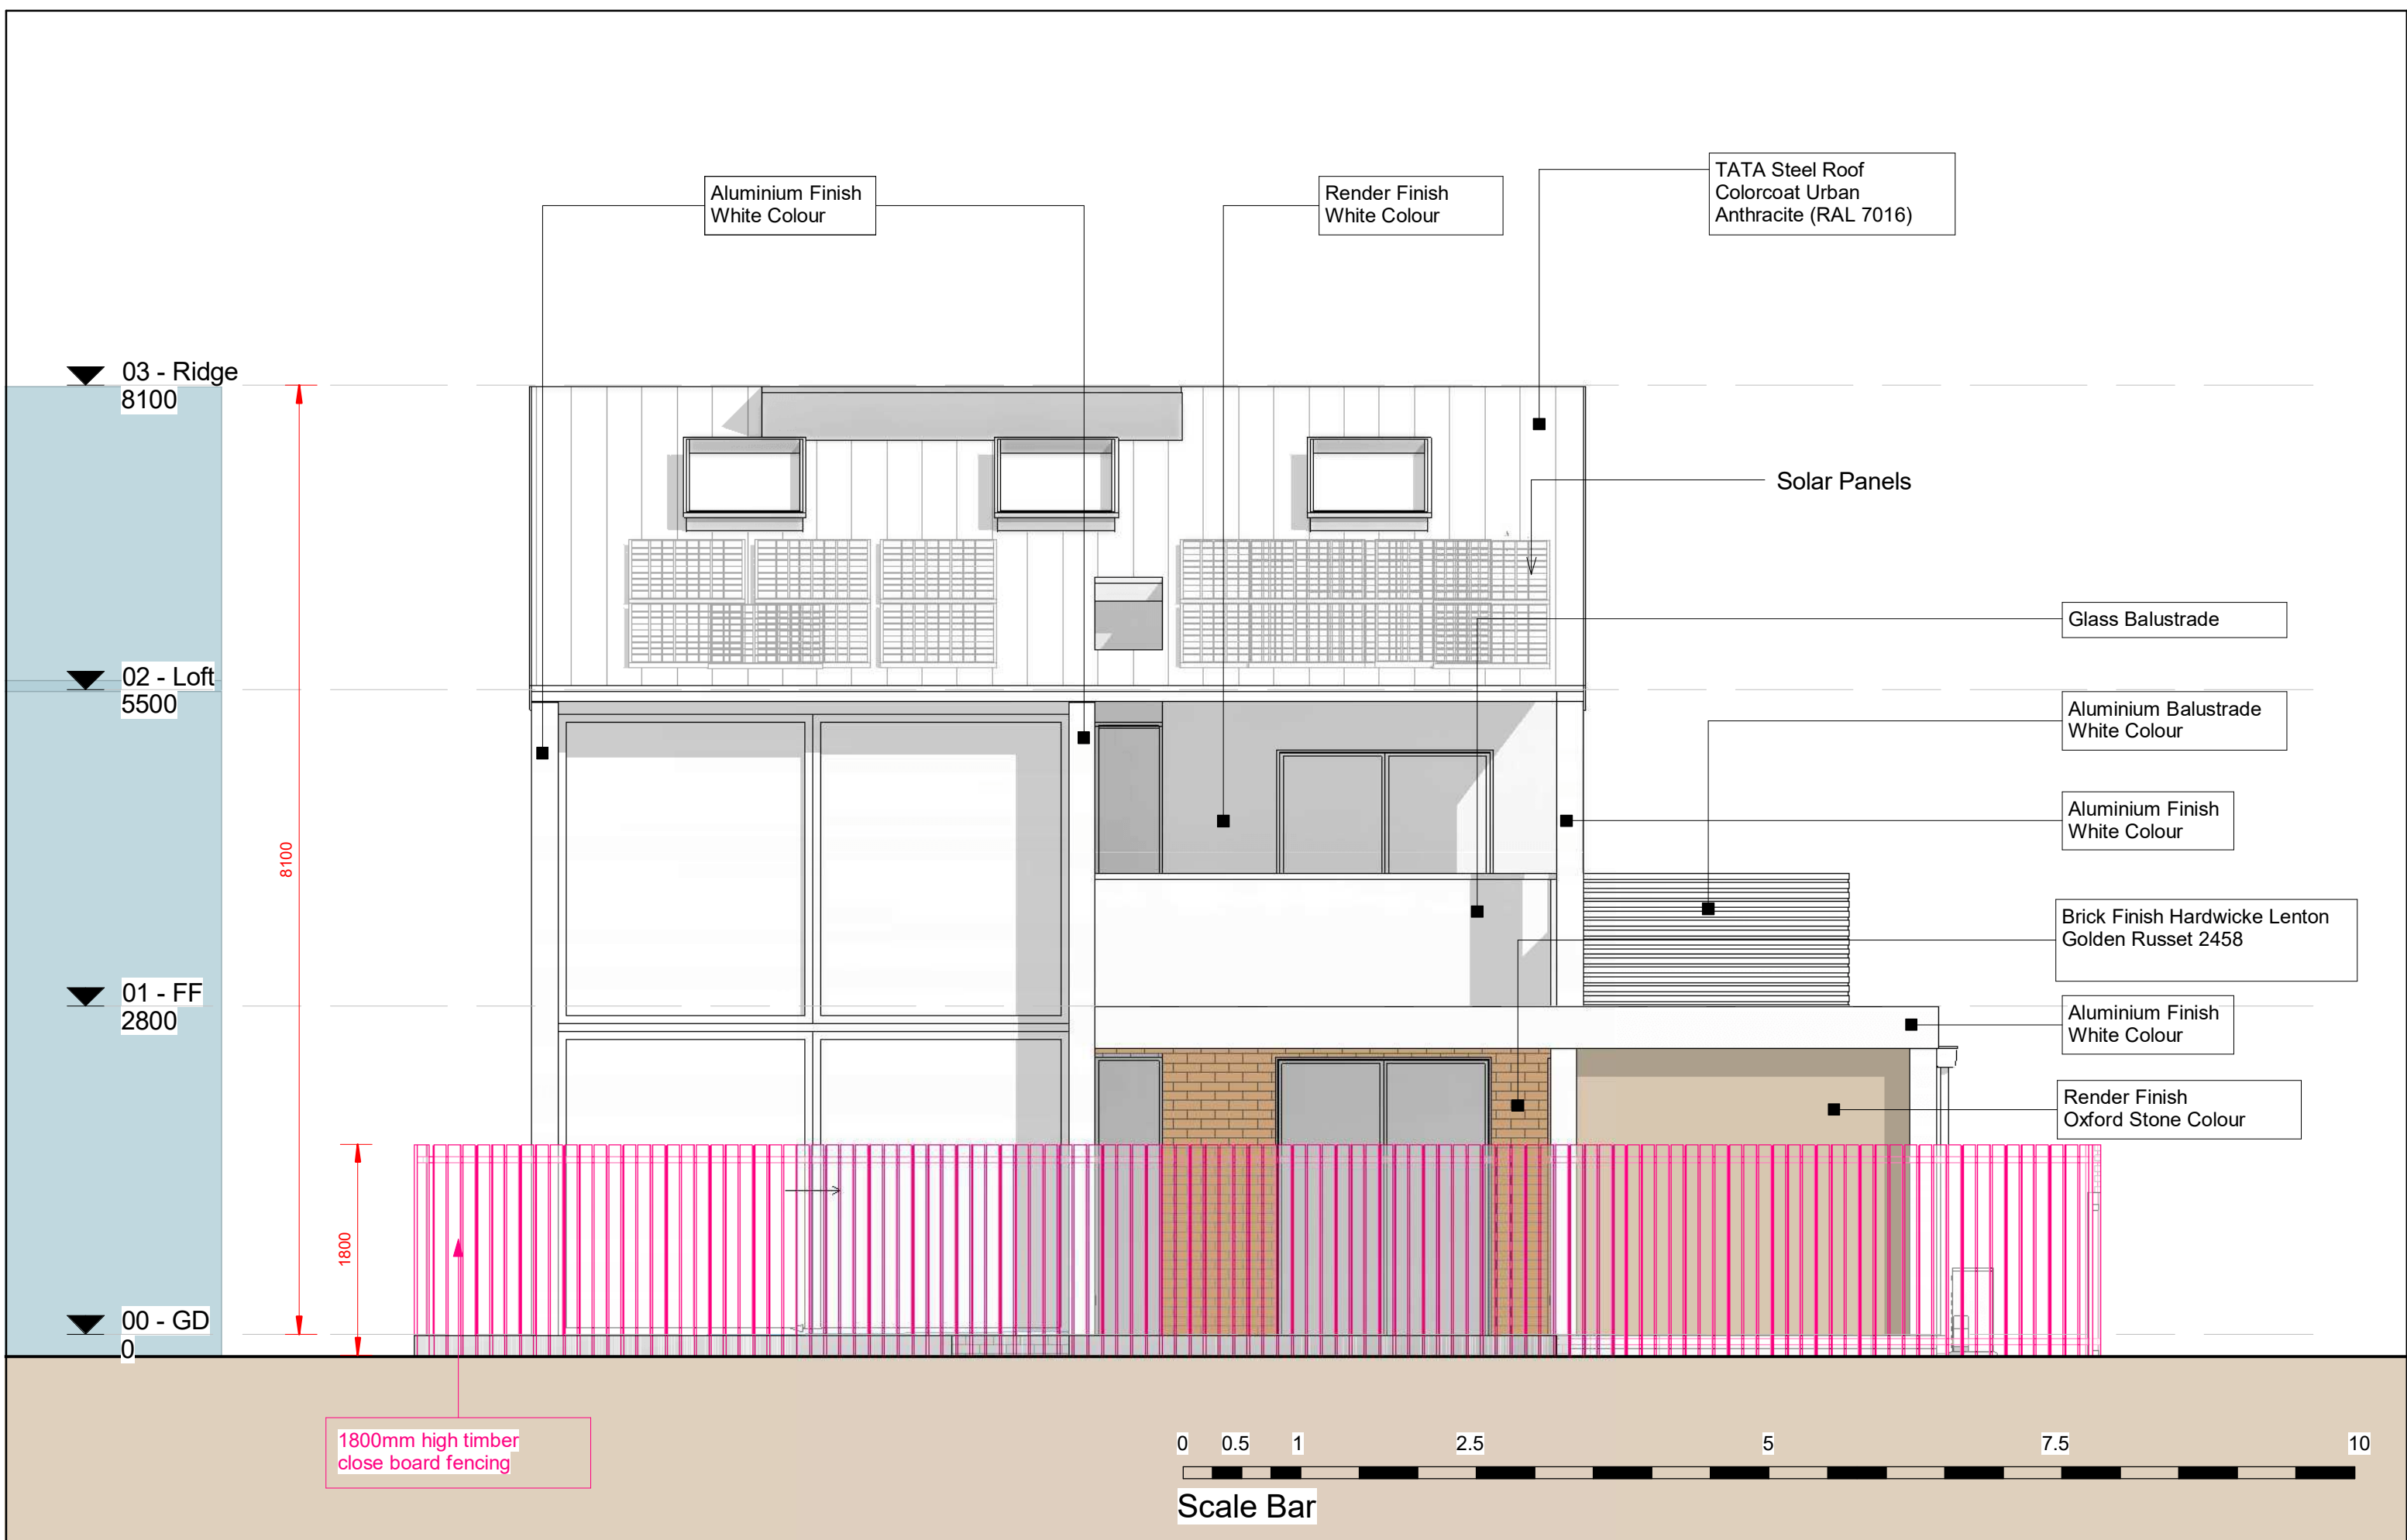

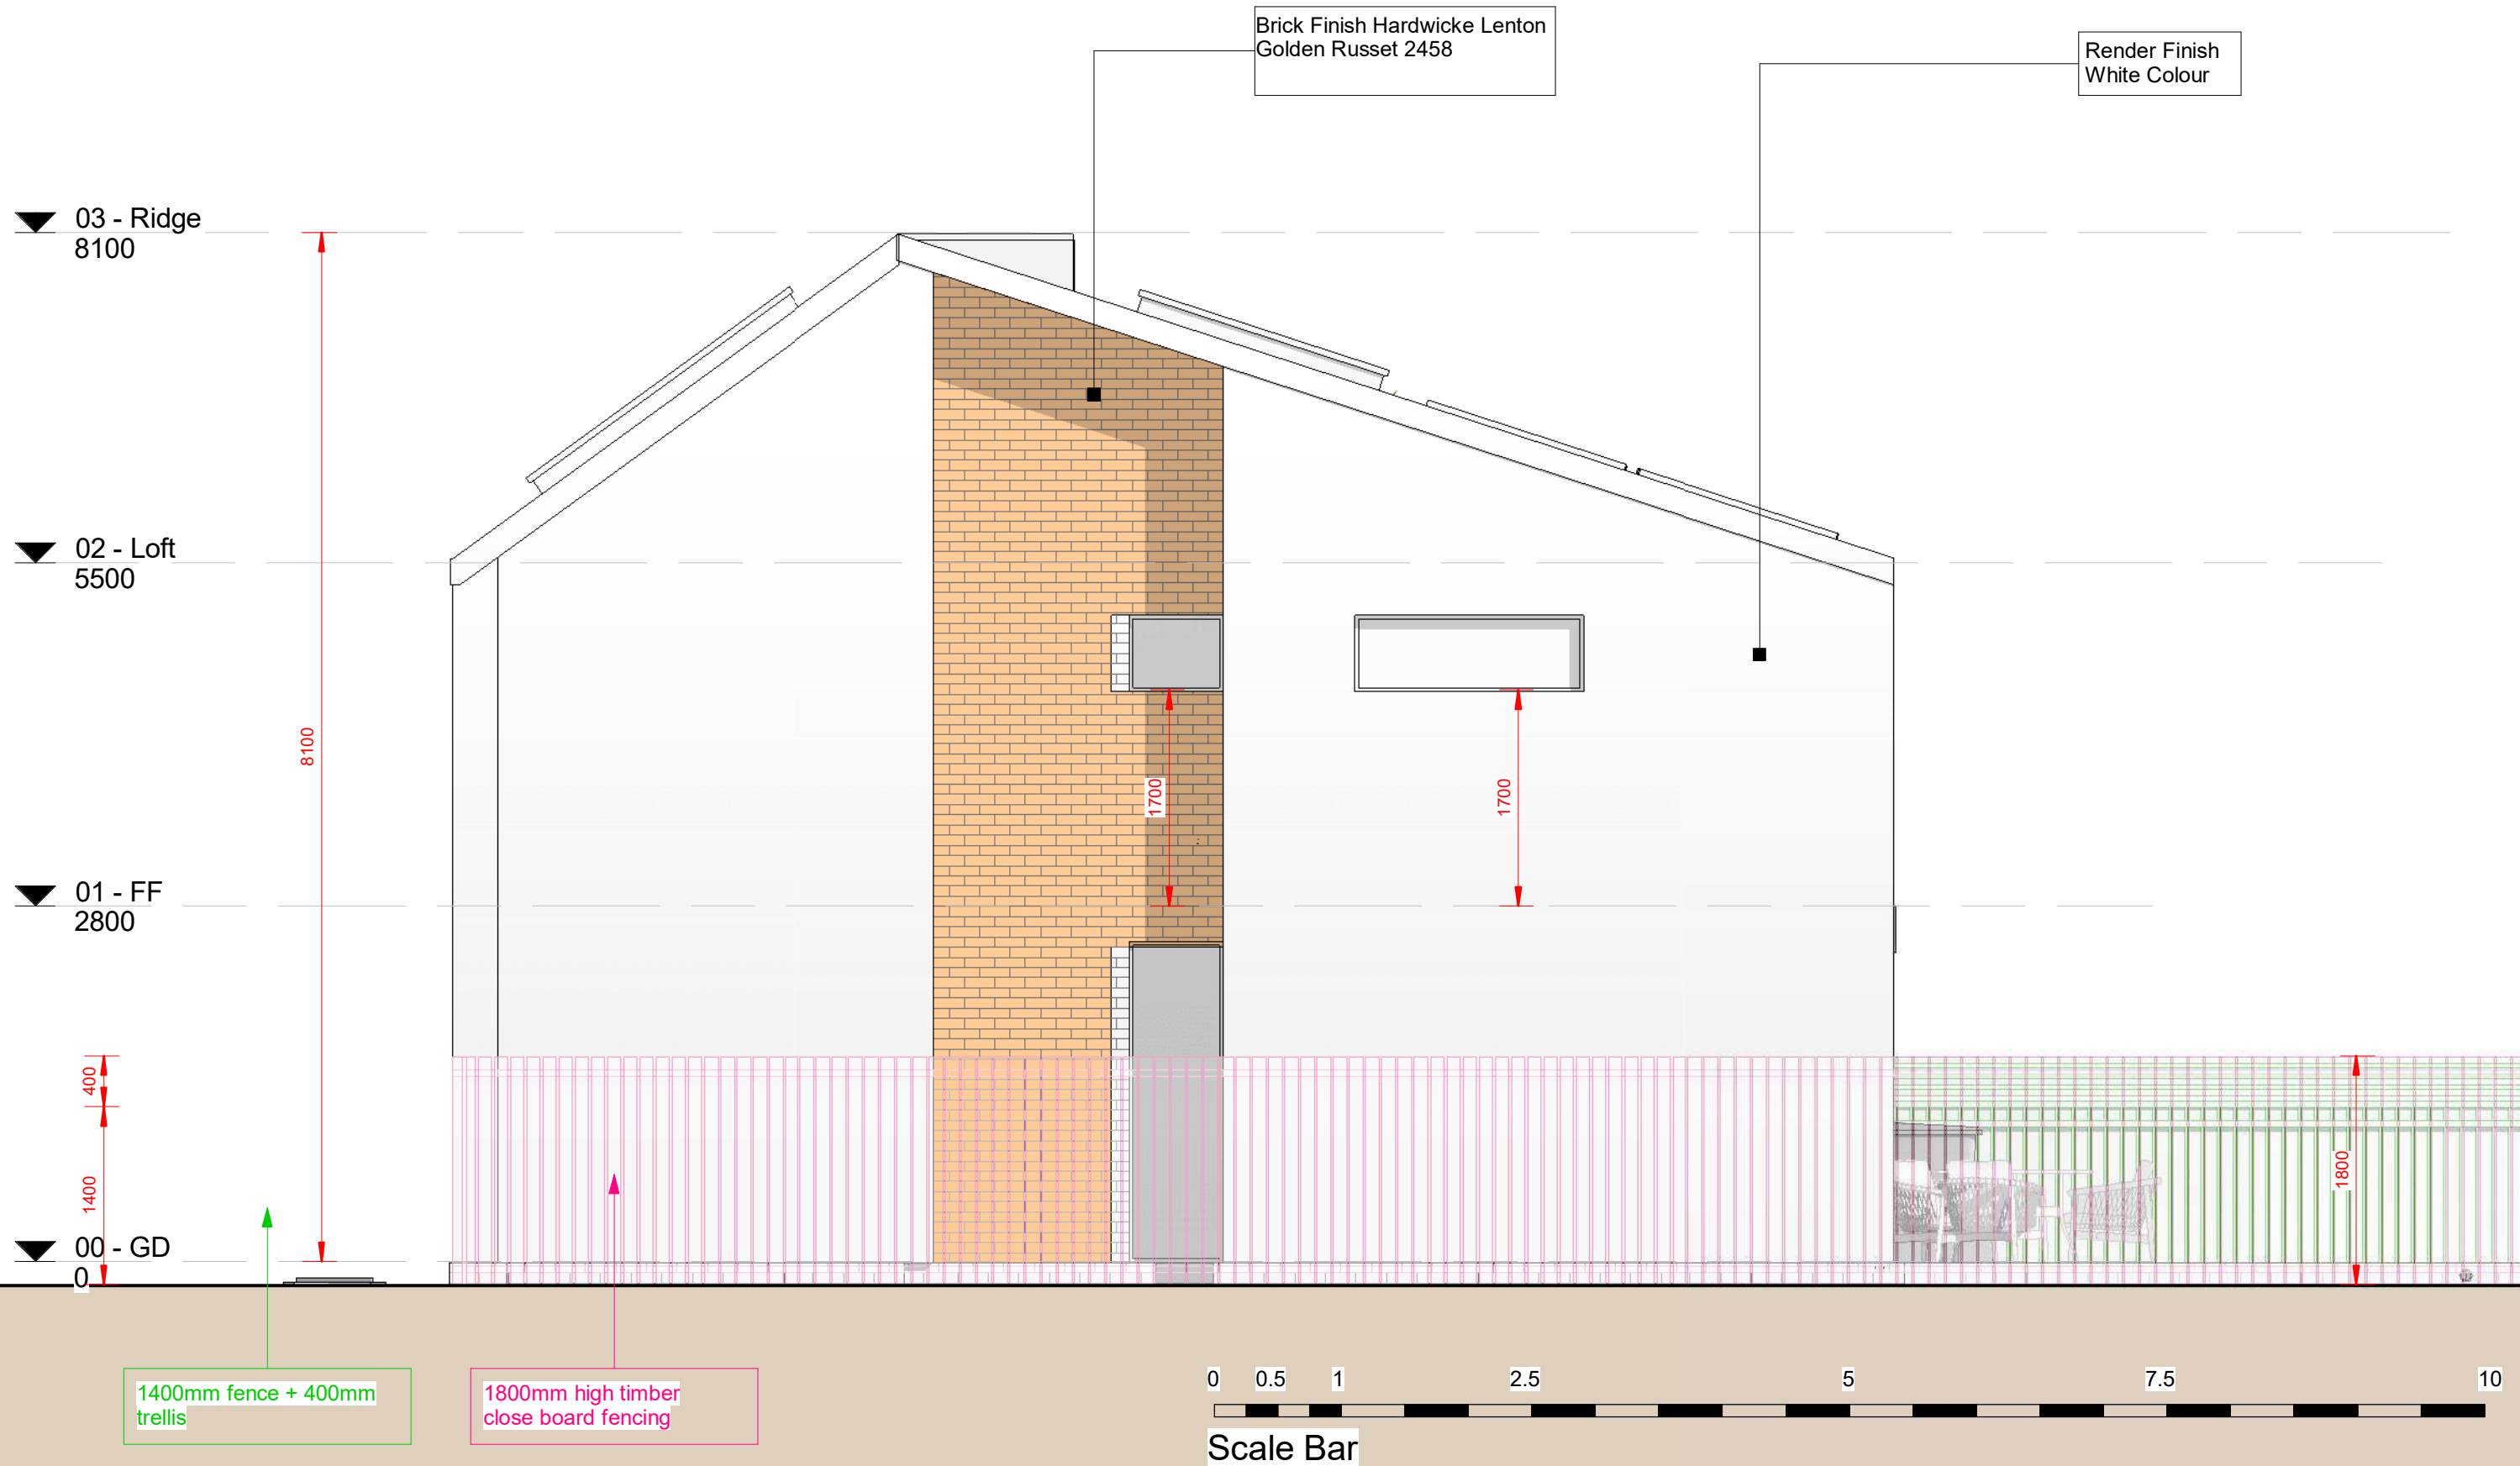

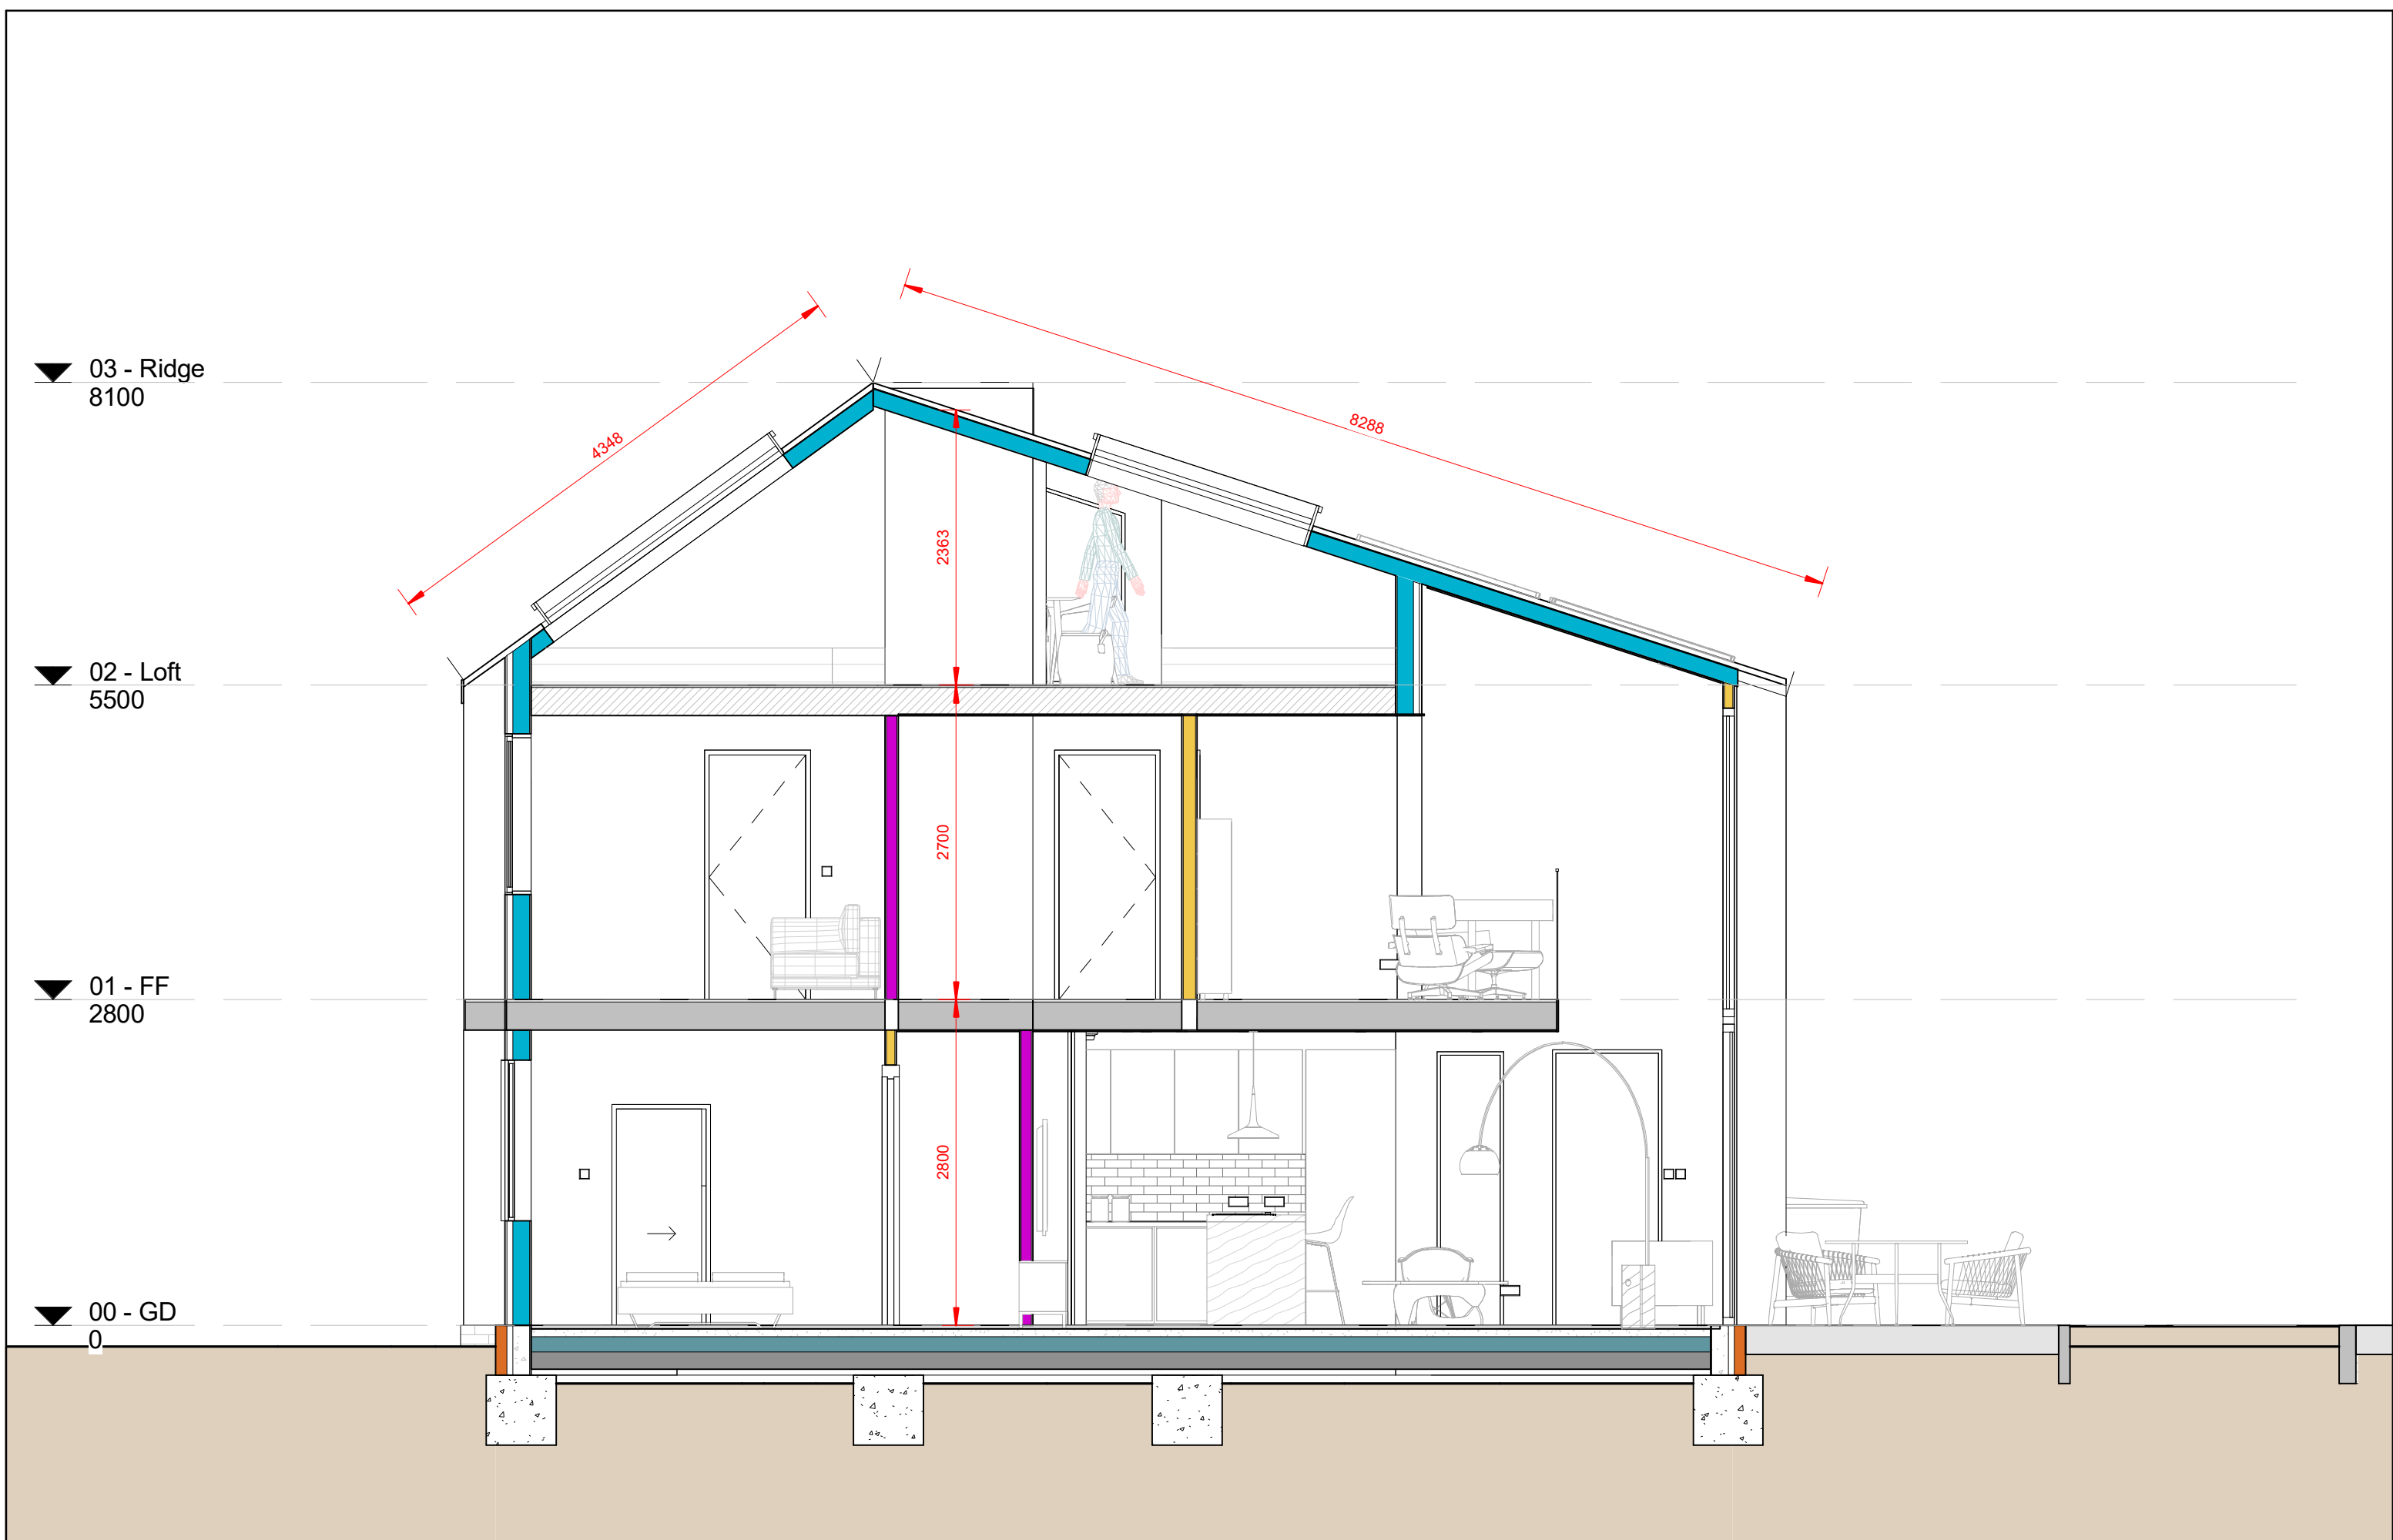



▼ 03 - Ridge
8100


▼ 02 - Loft
5500


▼ 01 - FF
2800


▼ 00 - GD
0

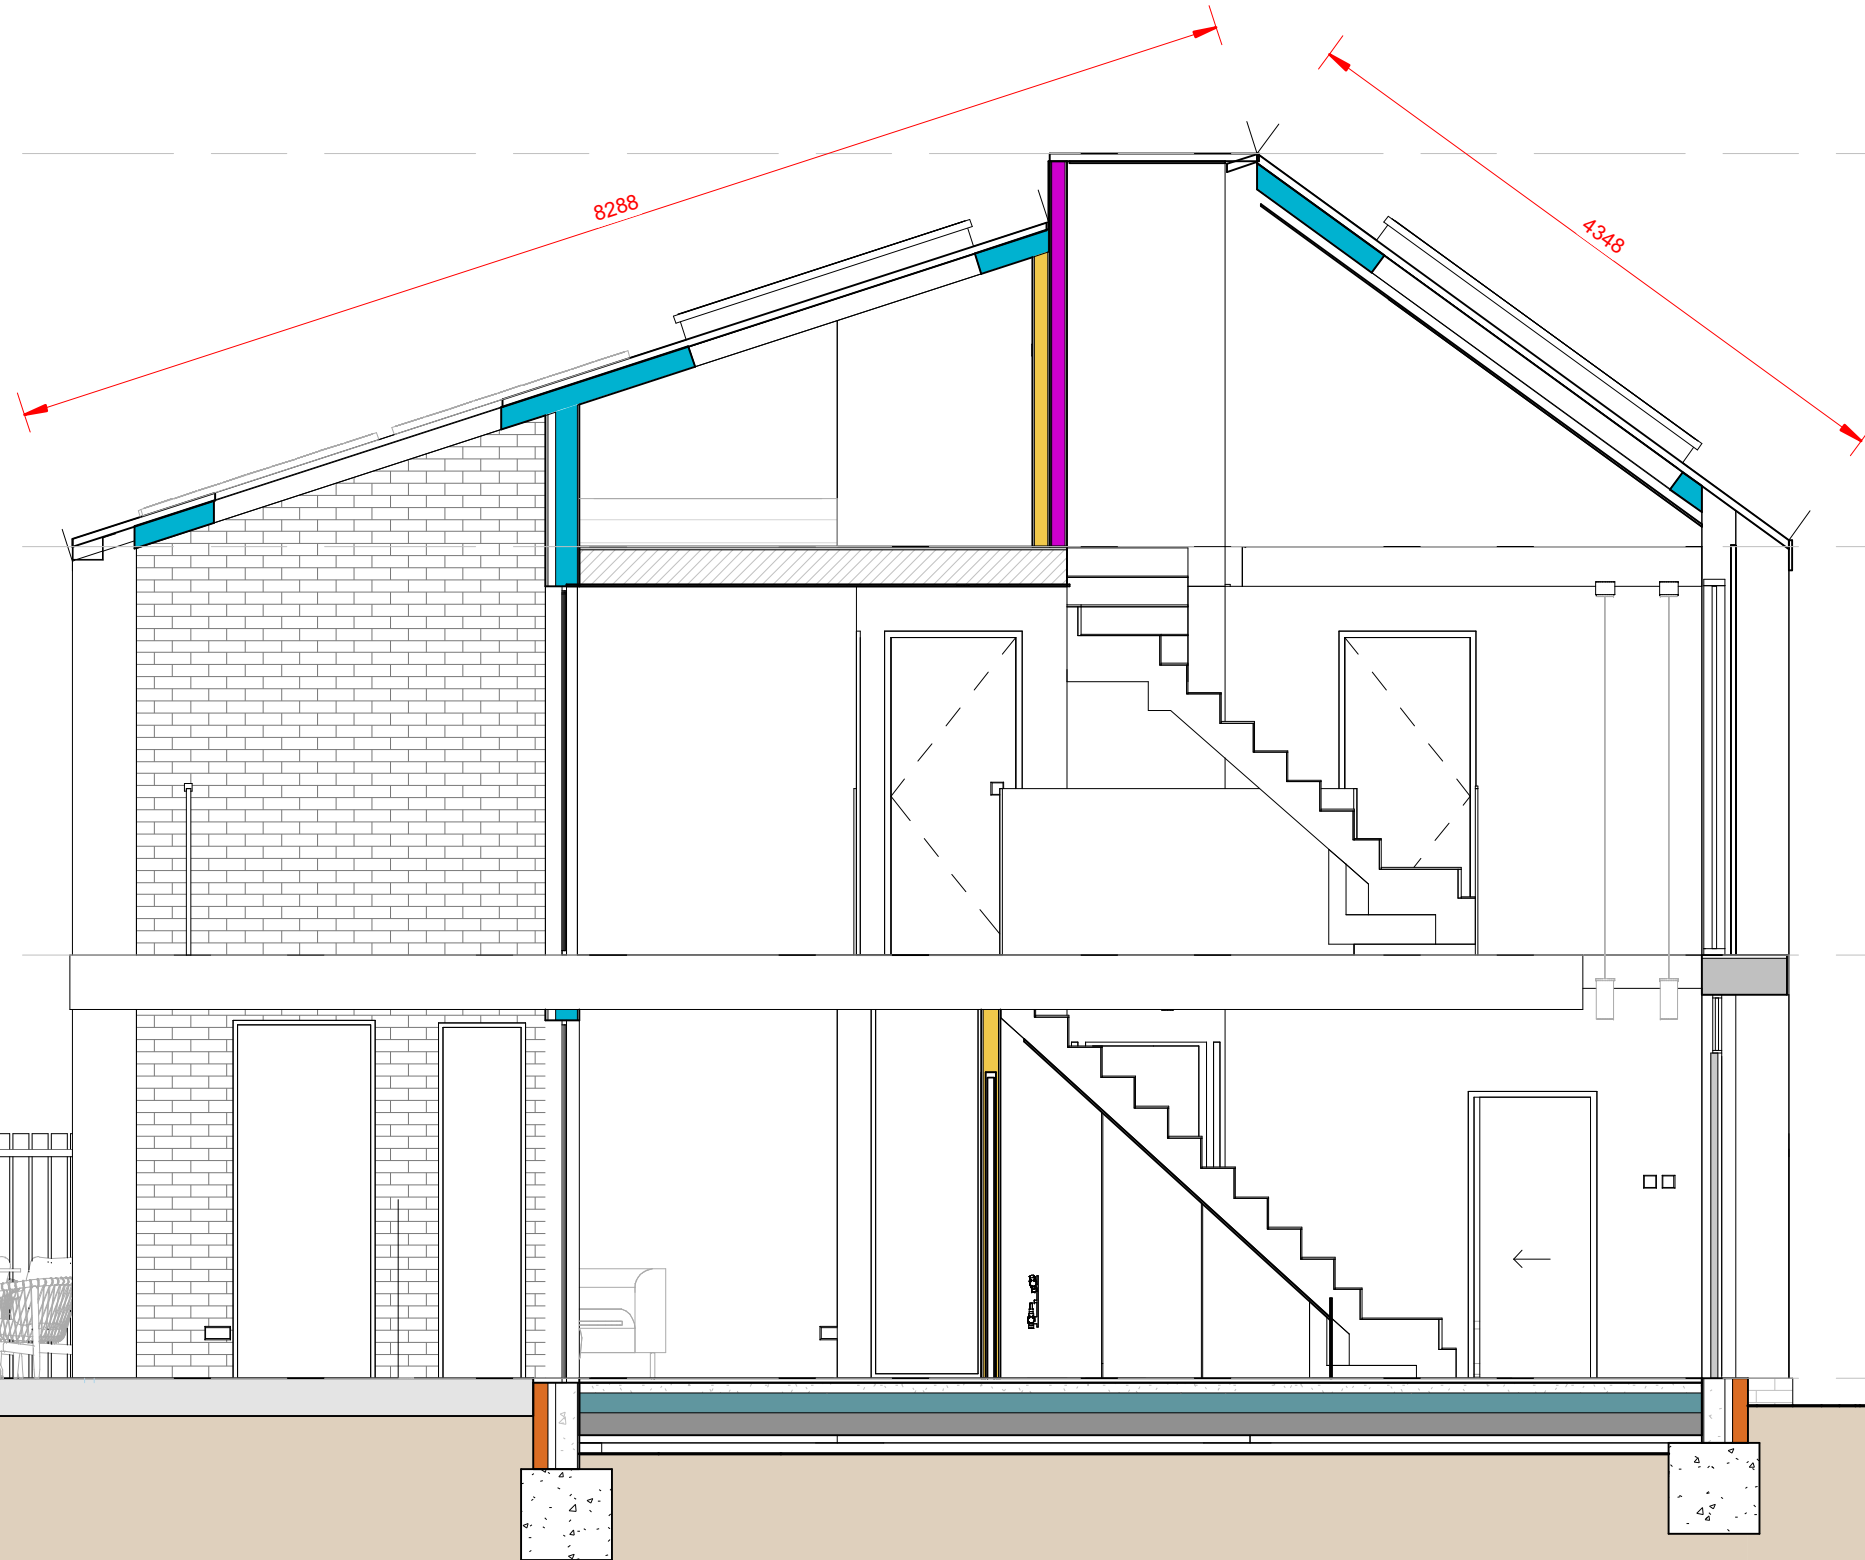


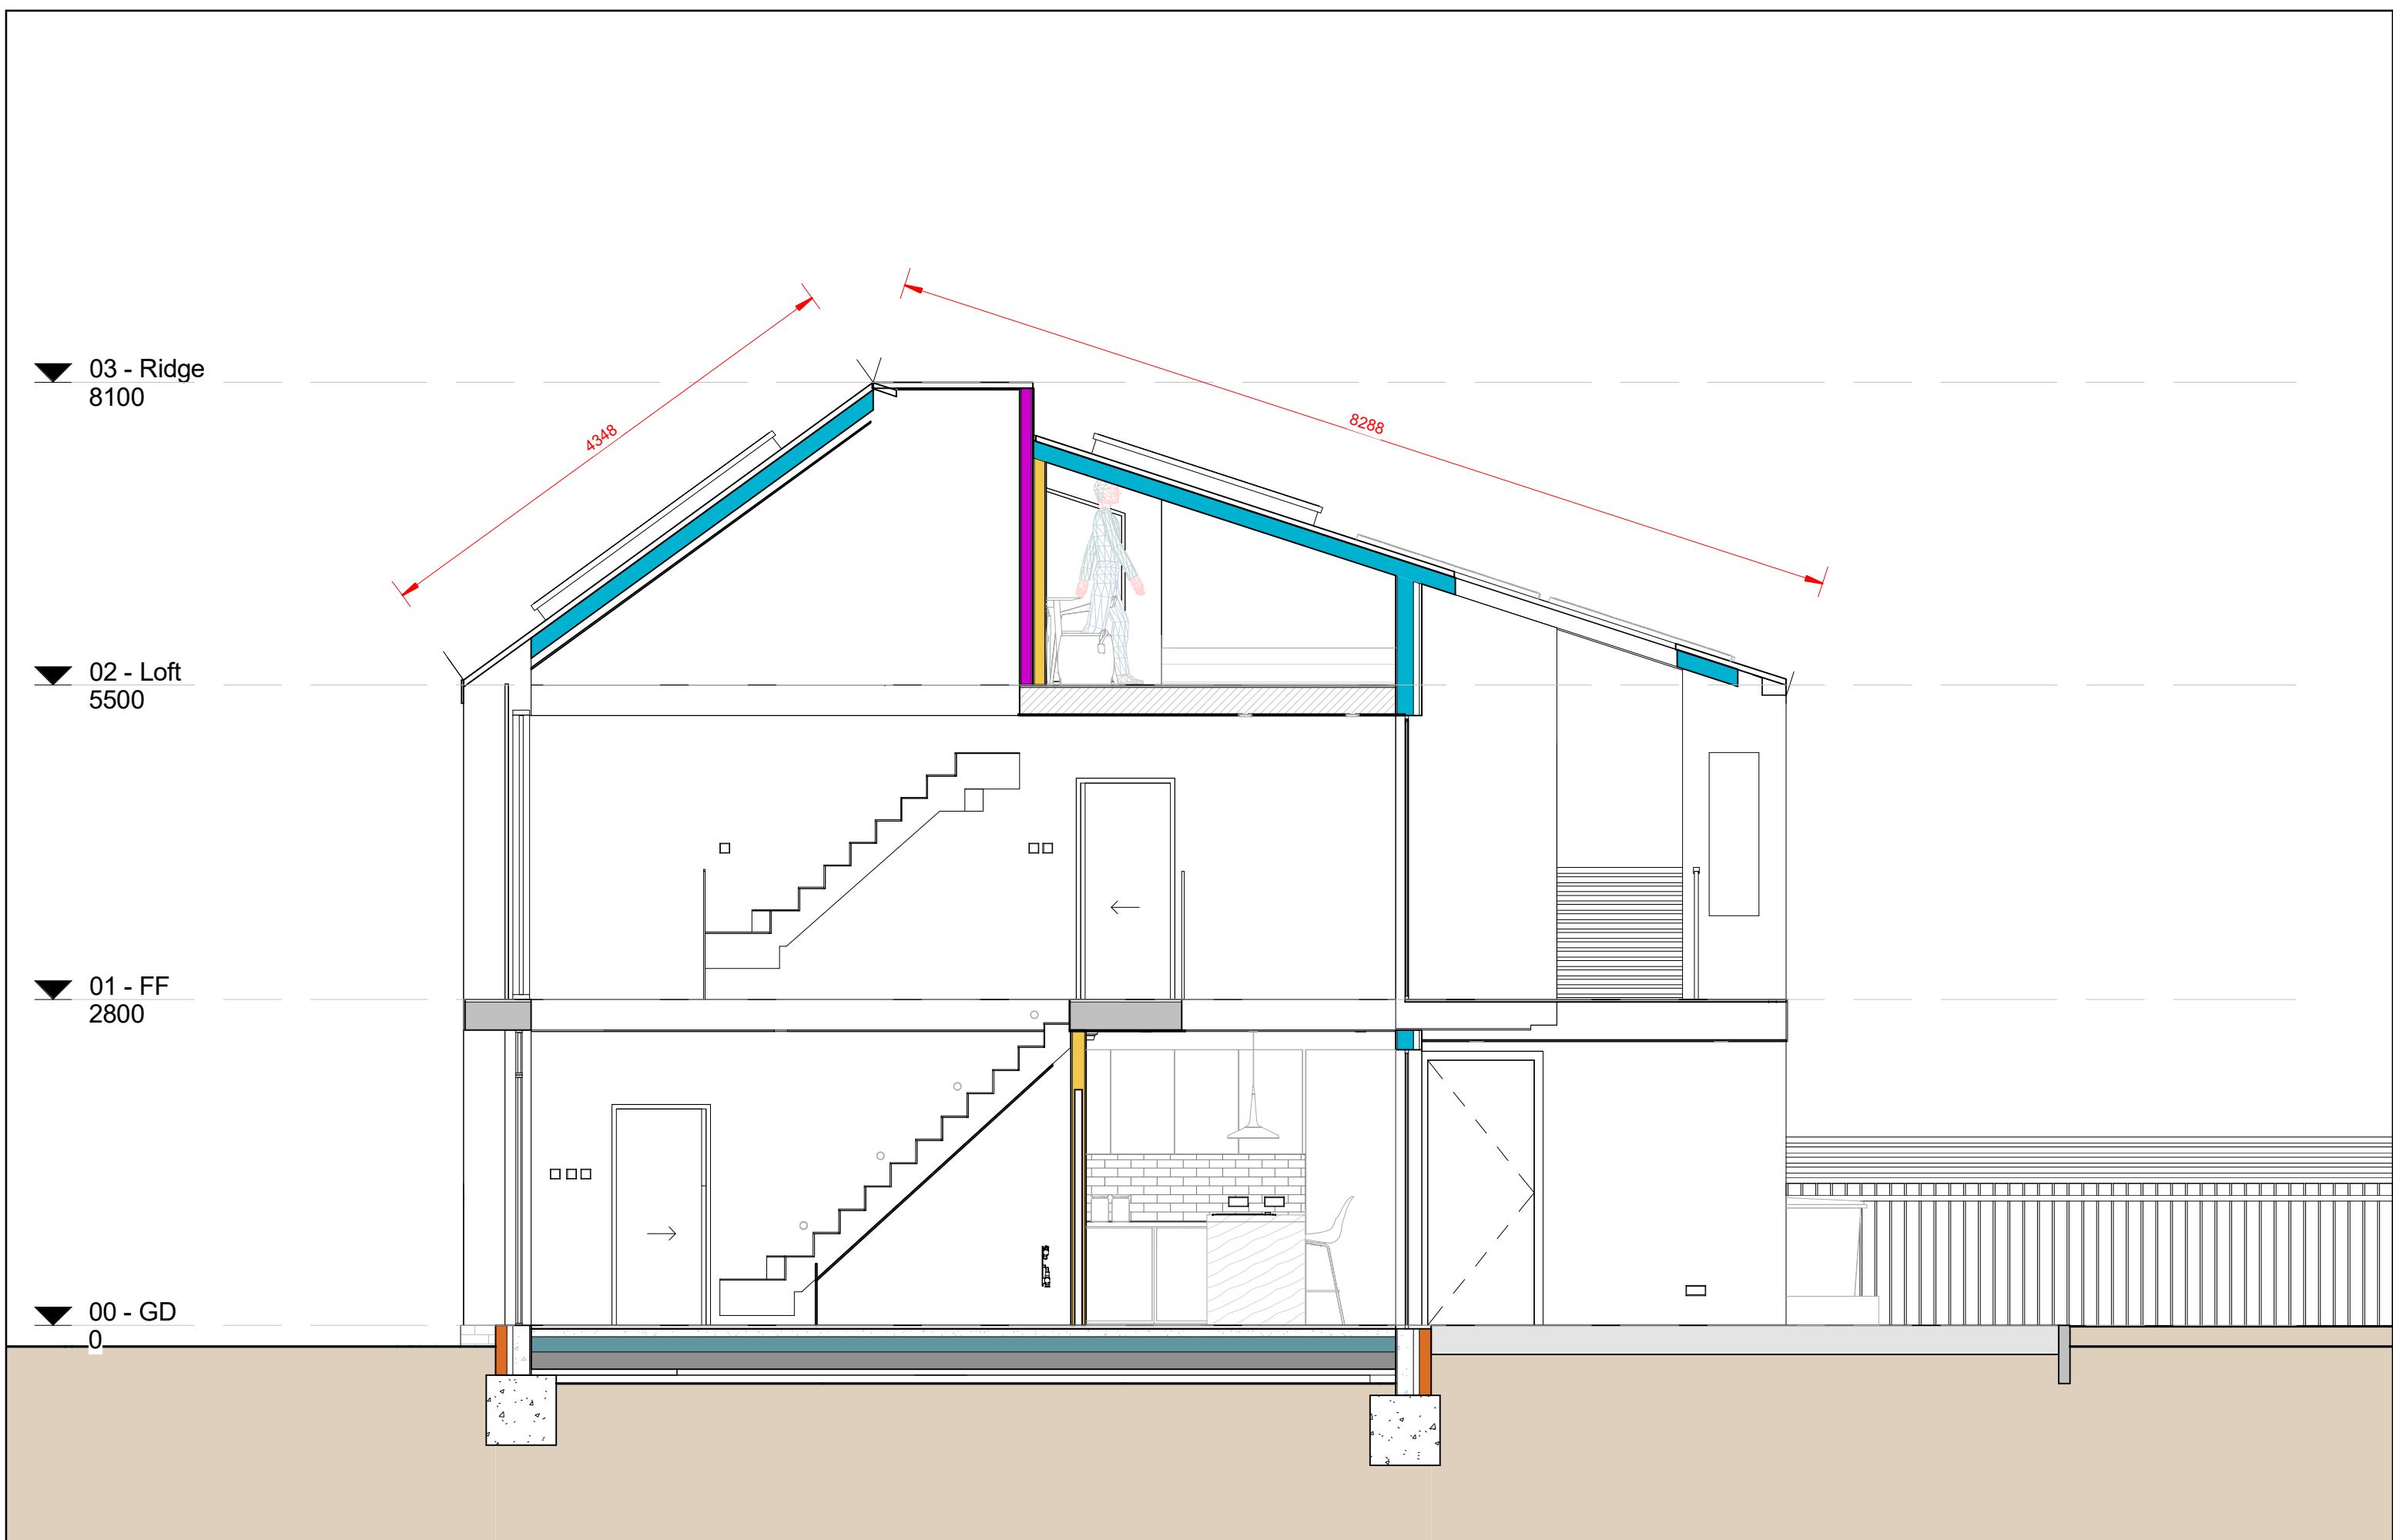


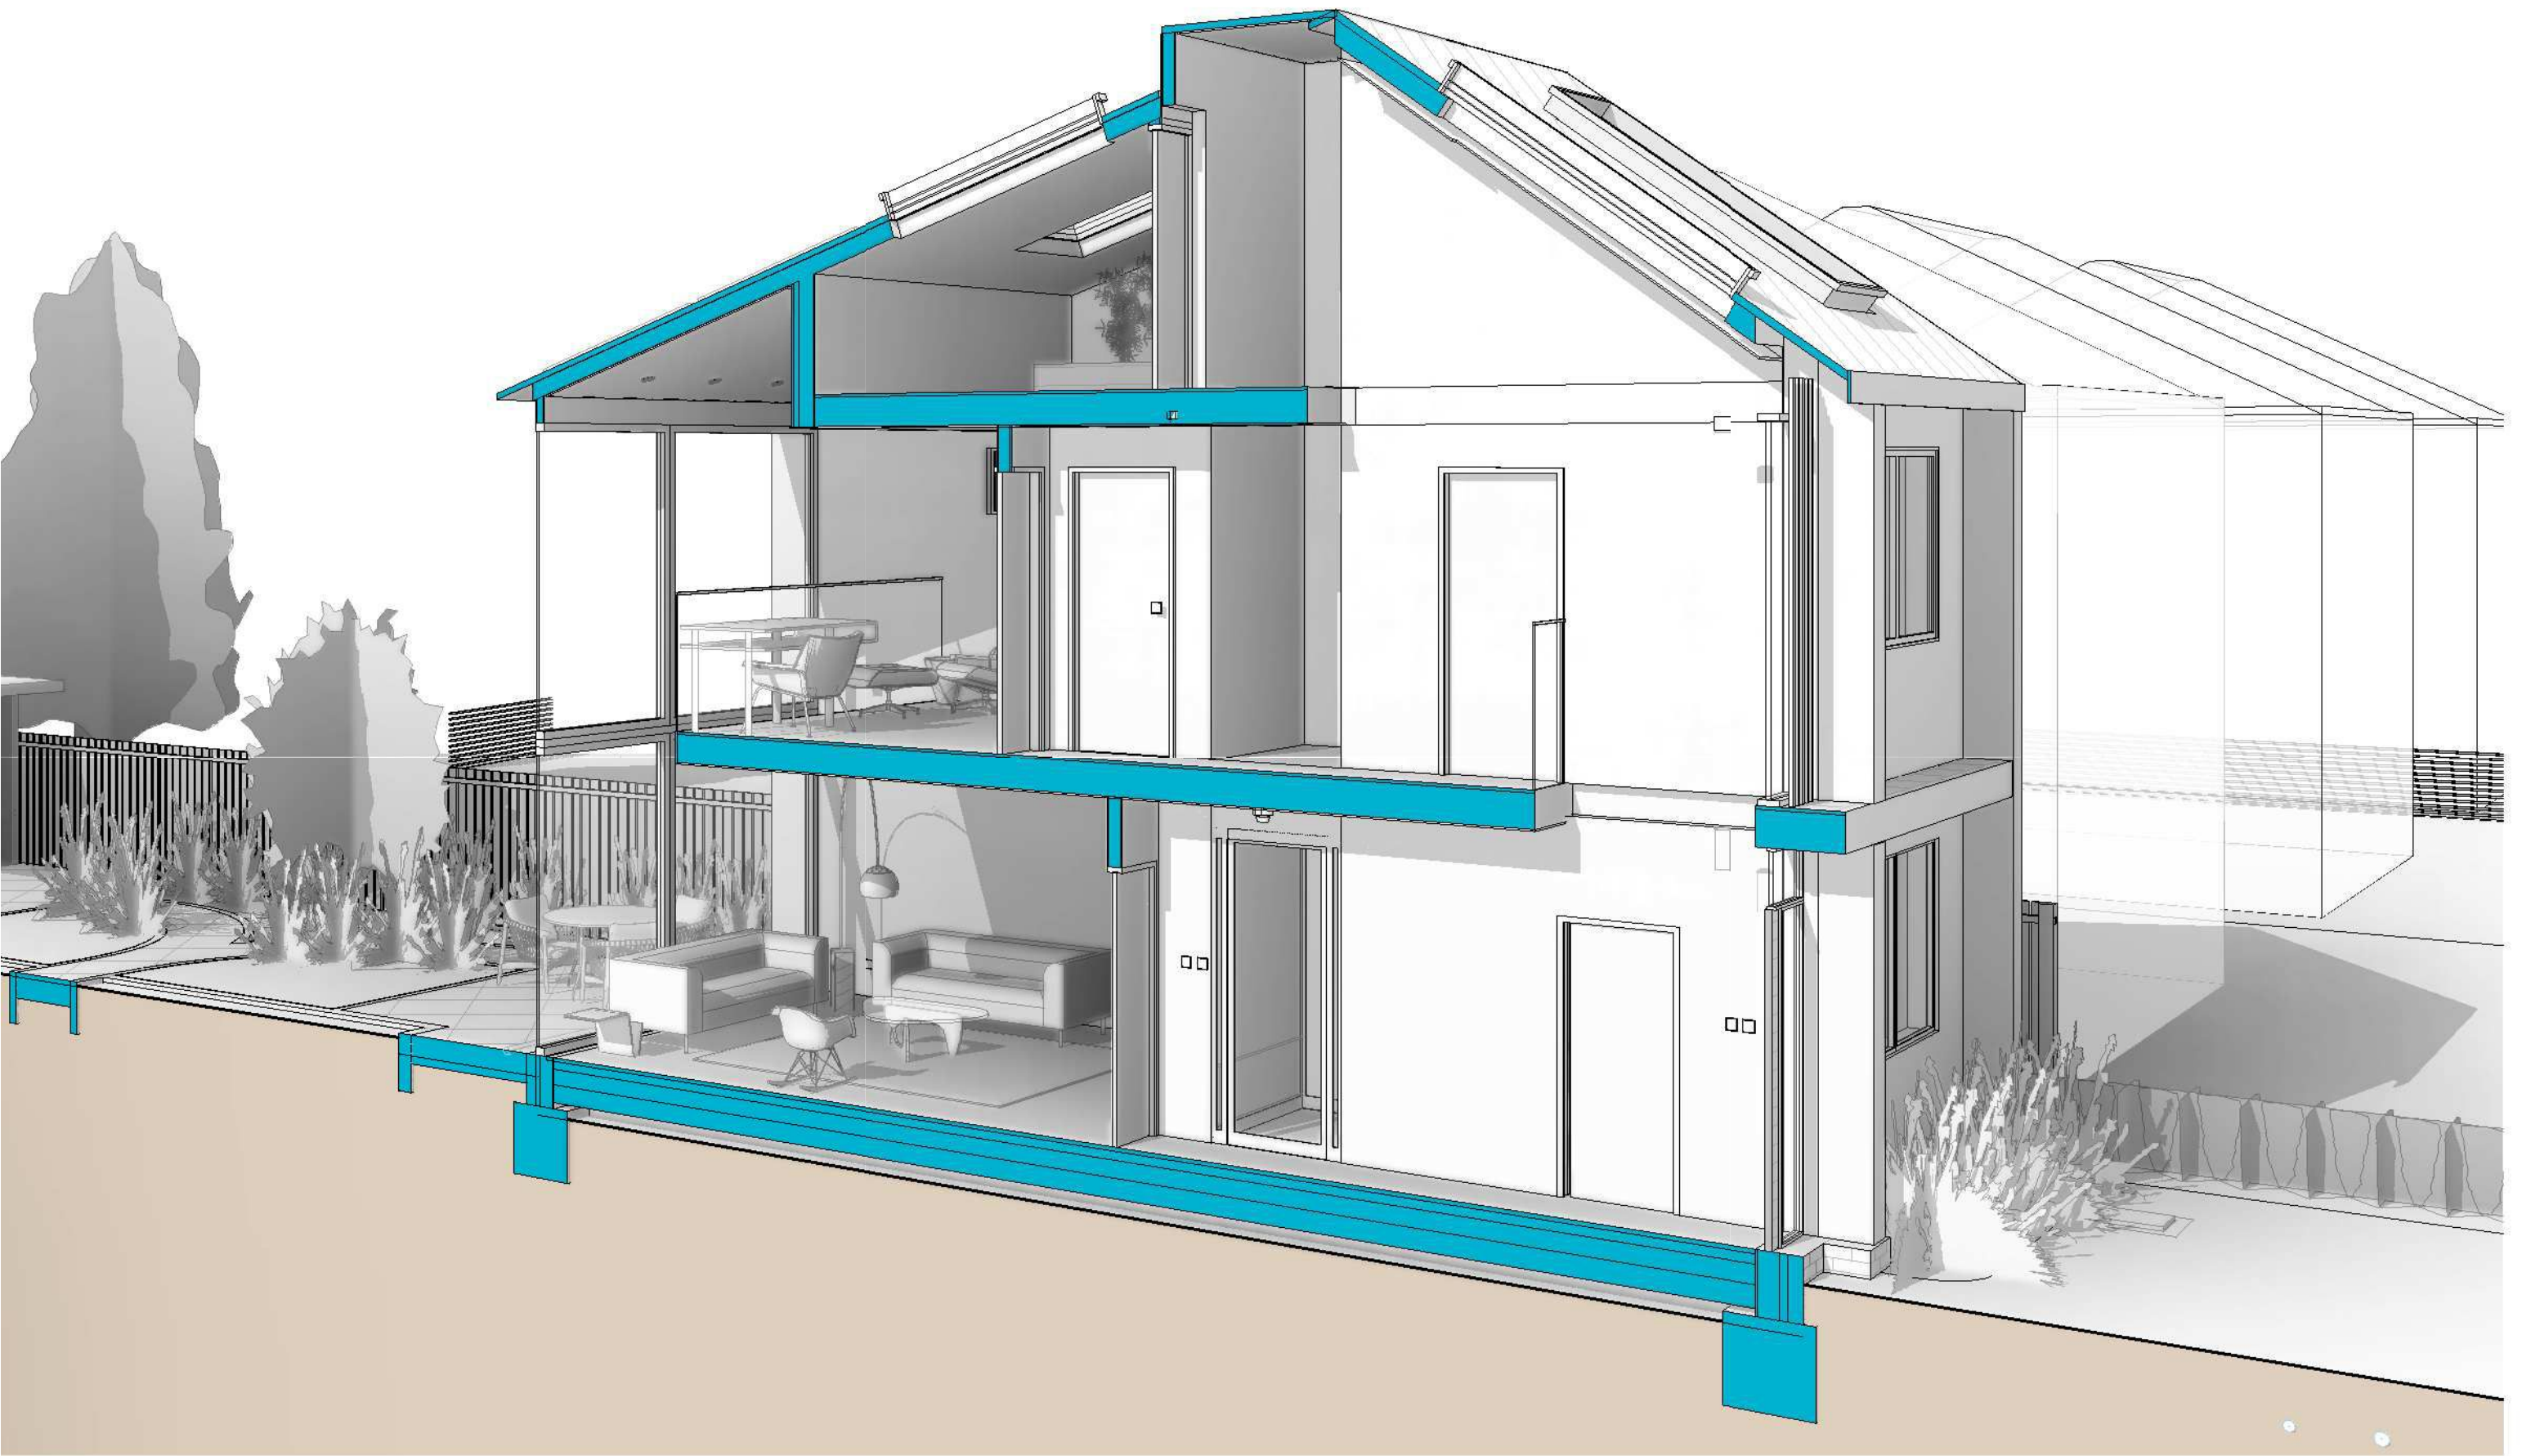


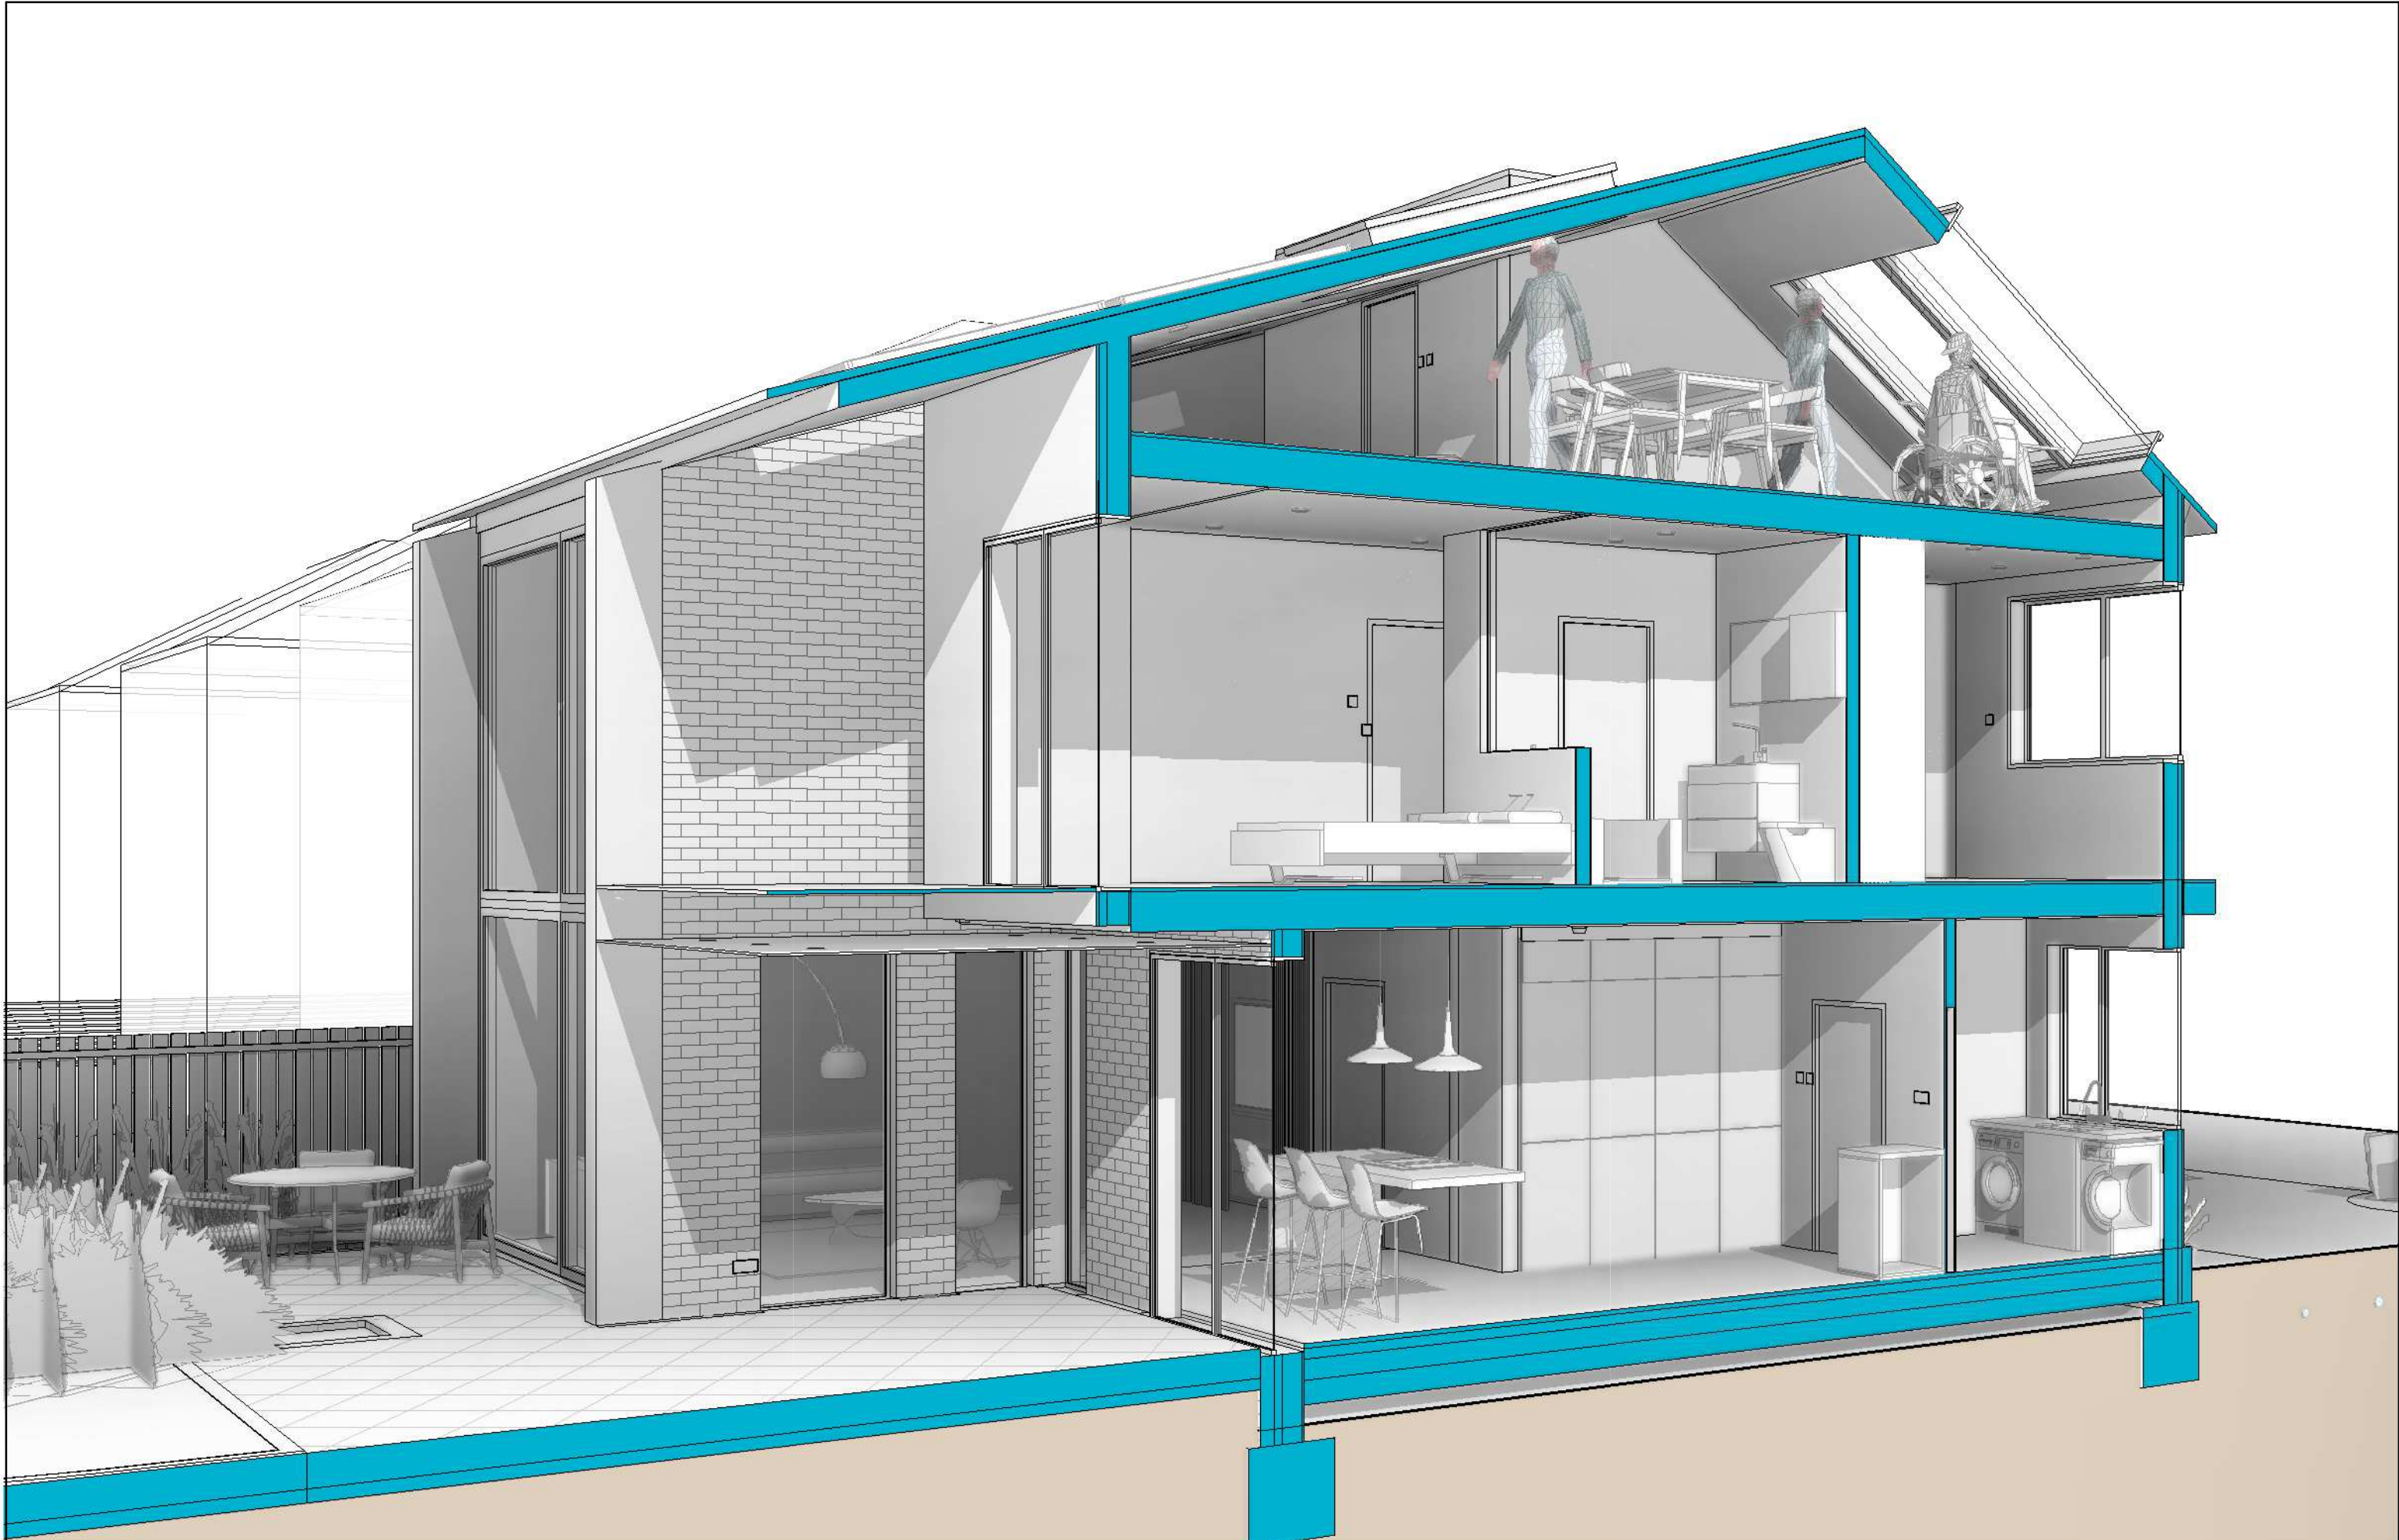

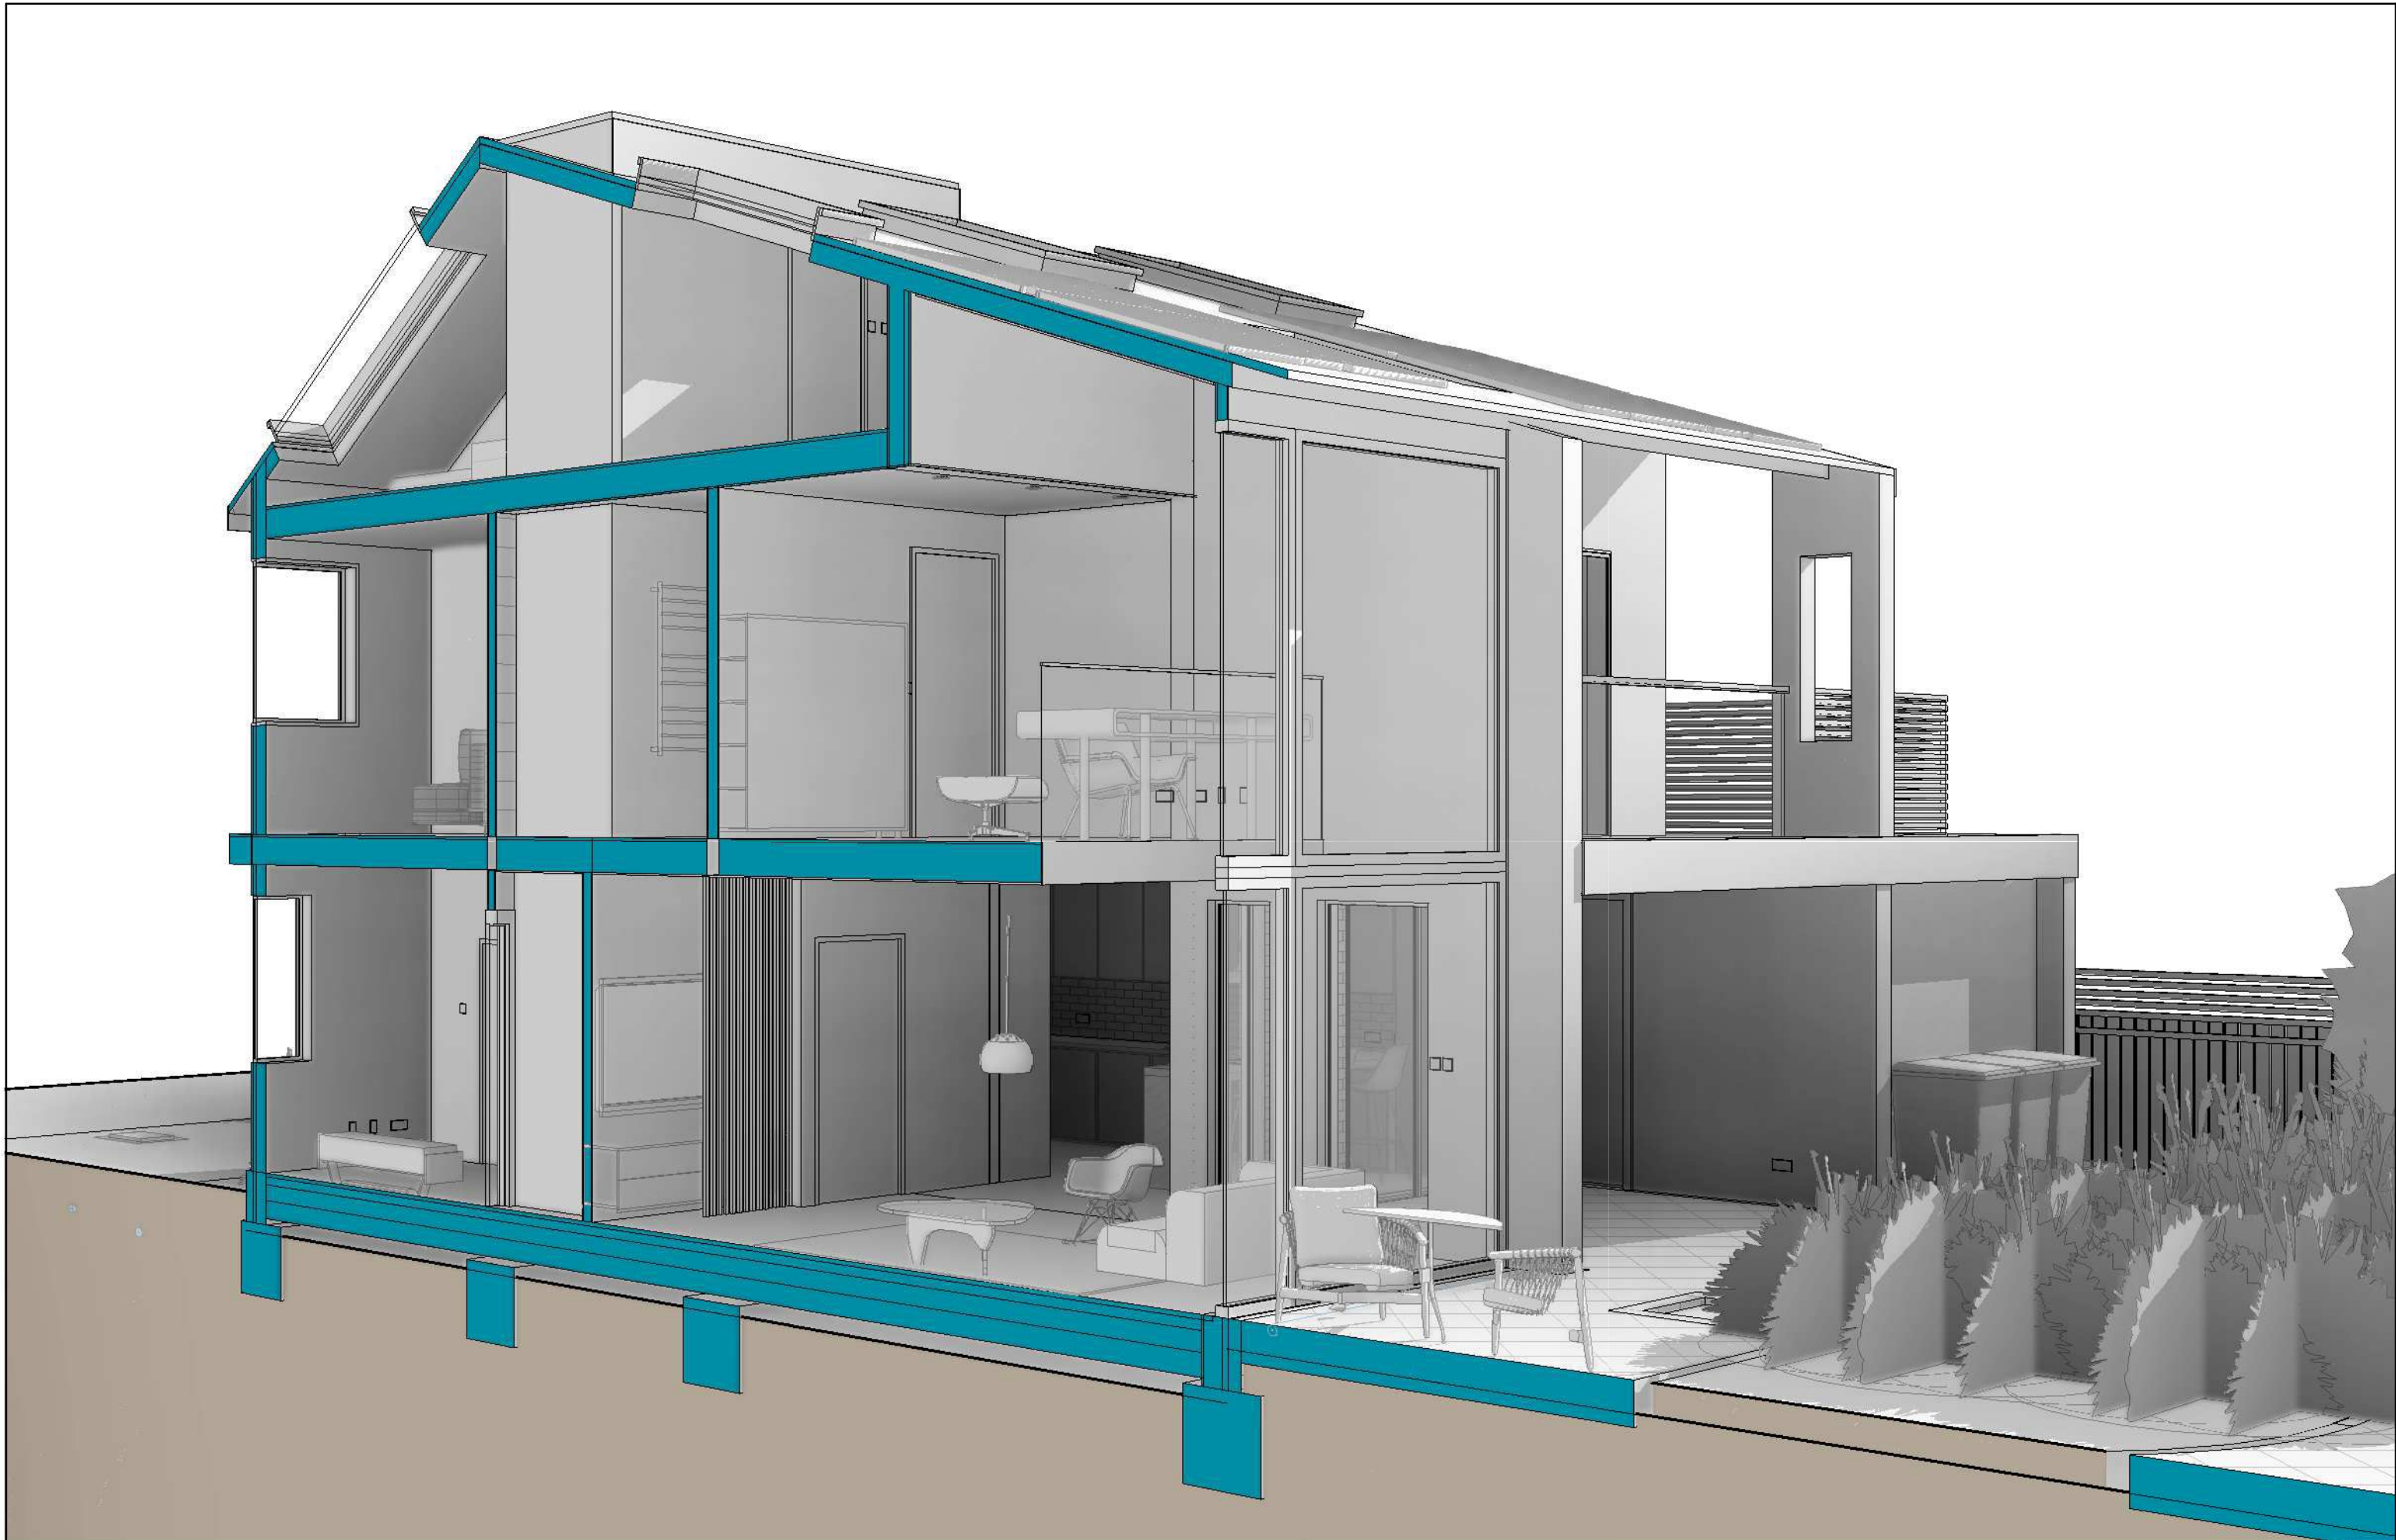

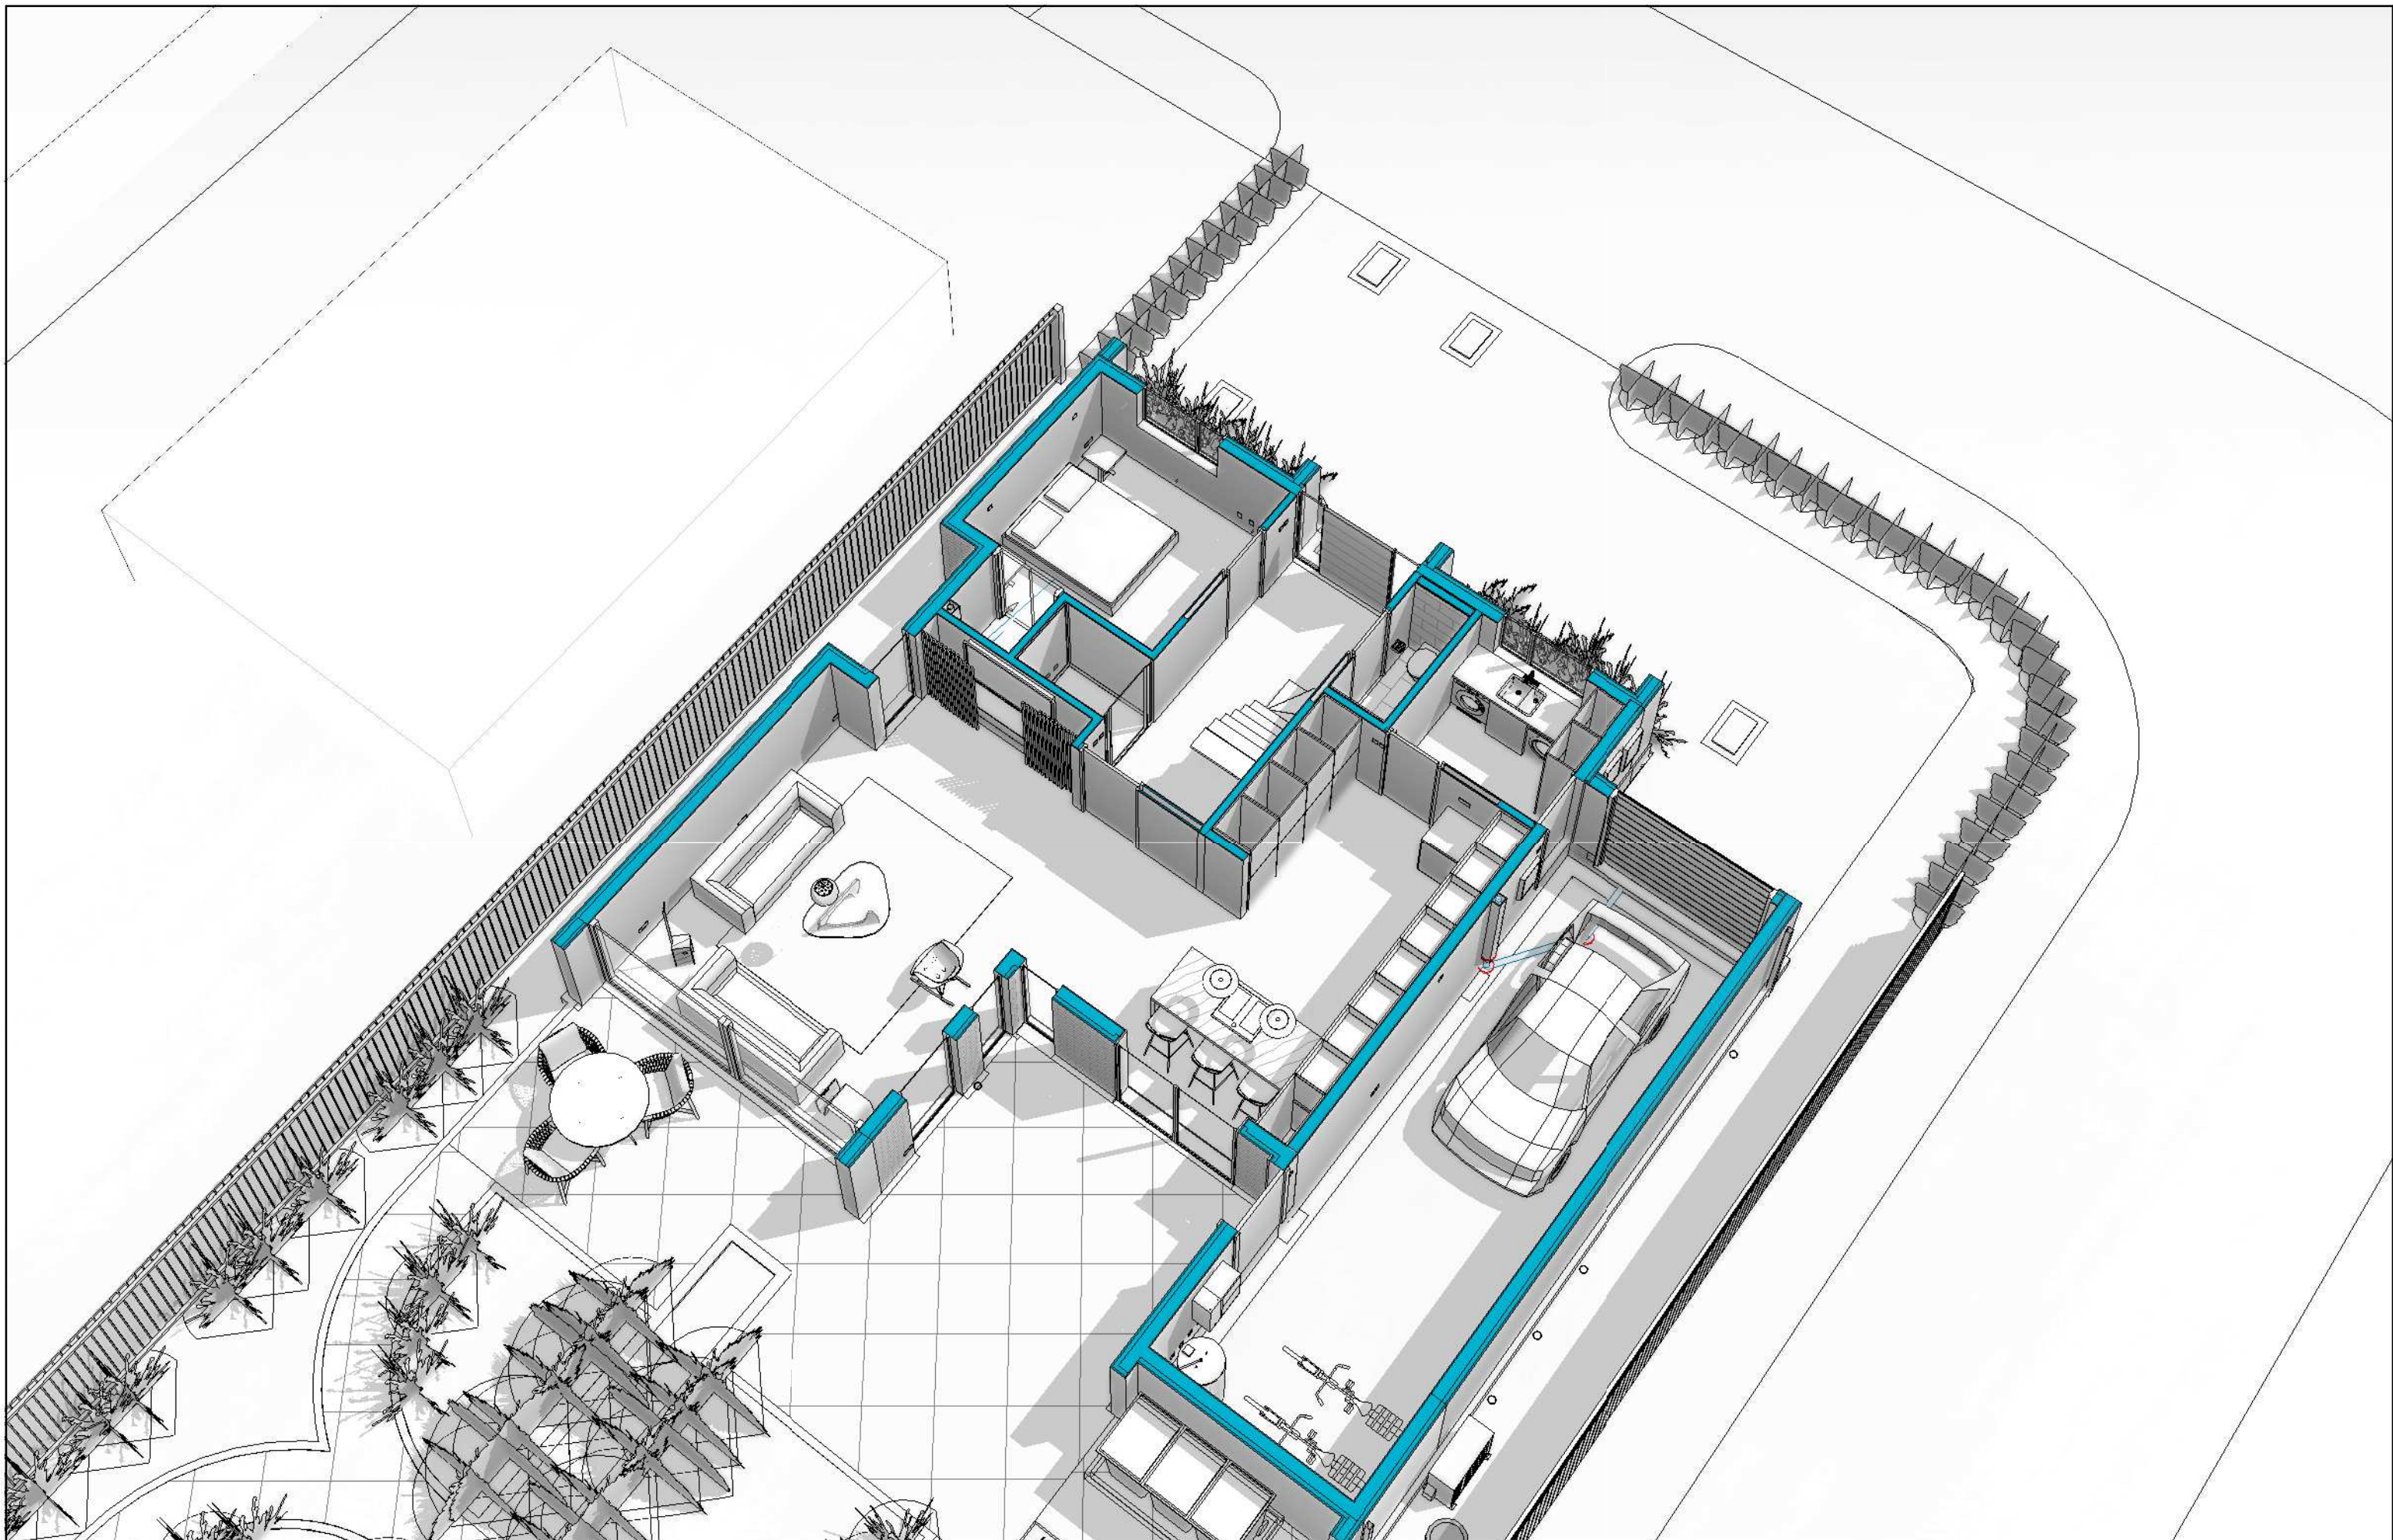

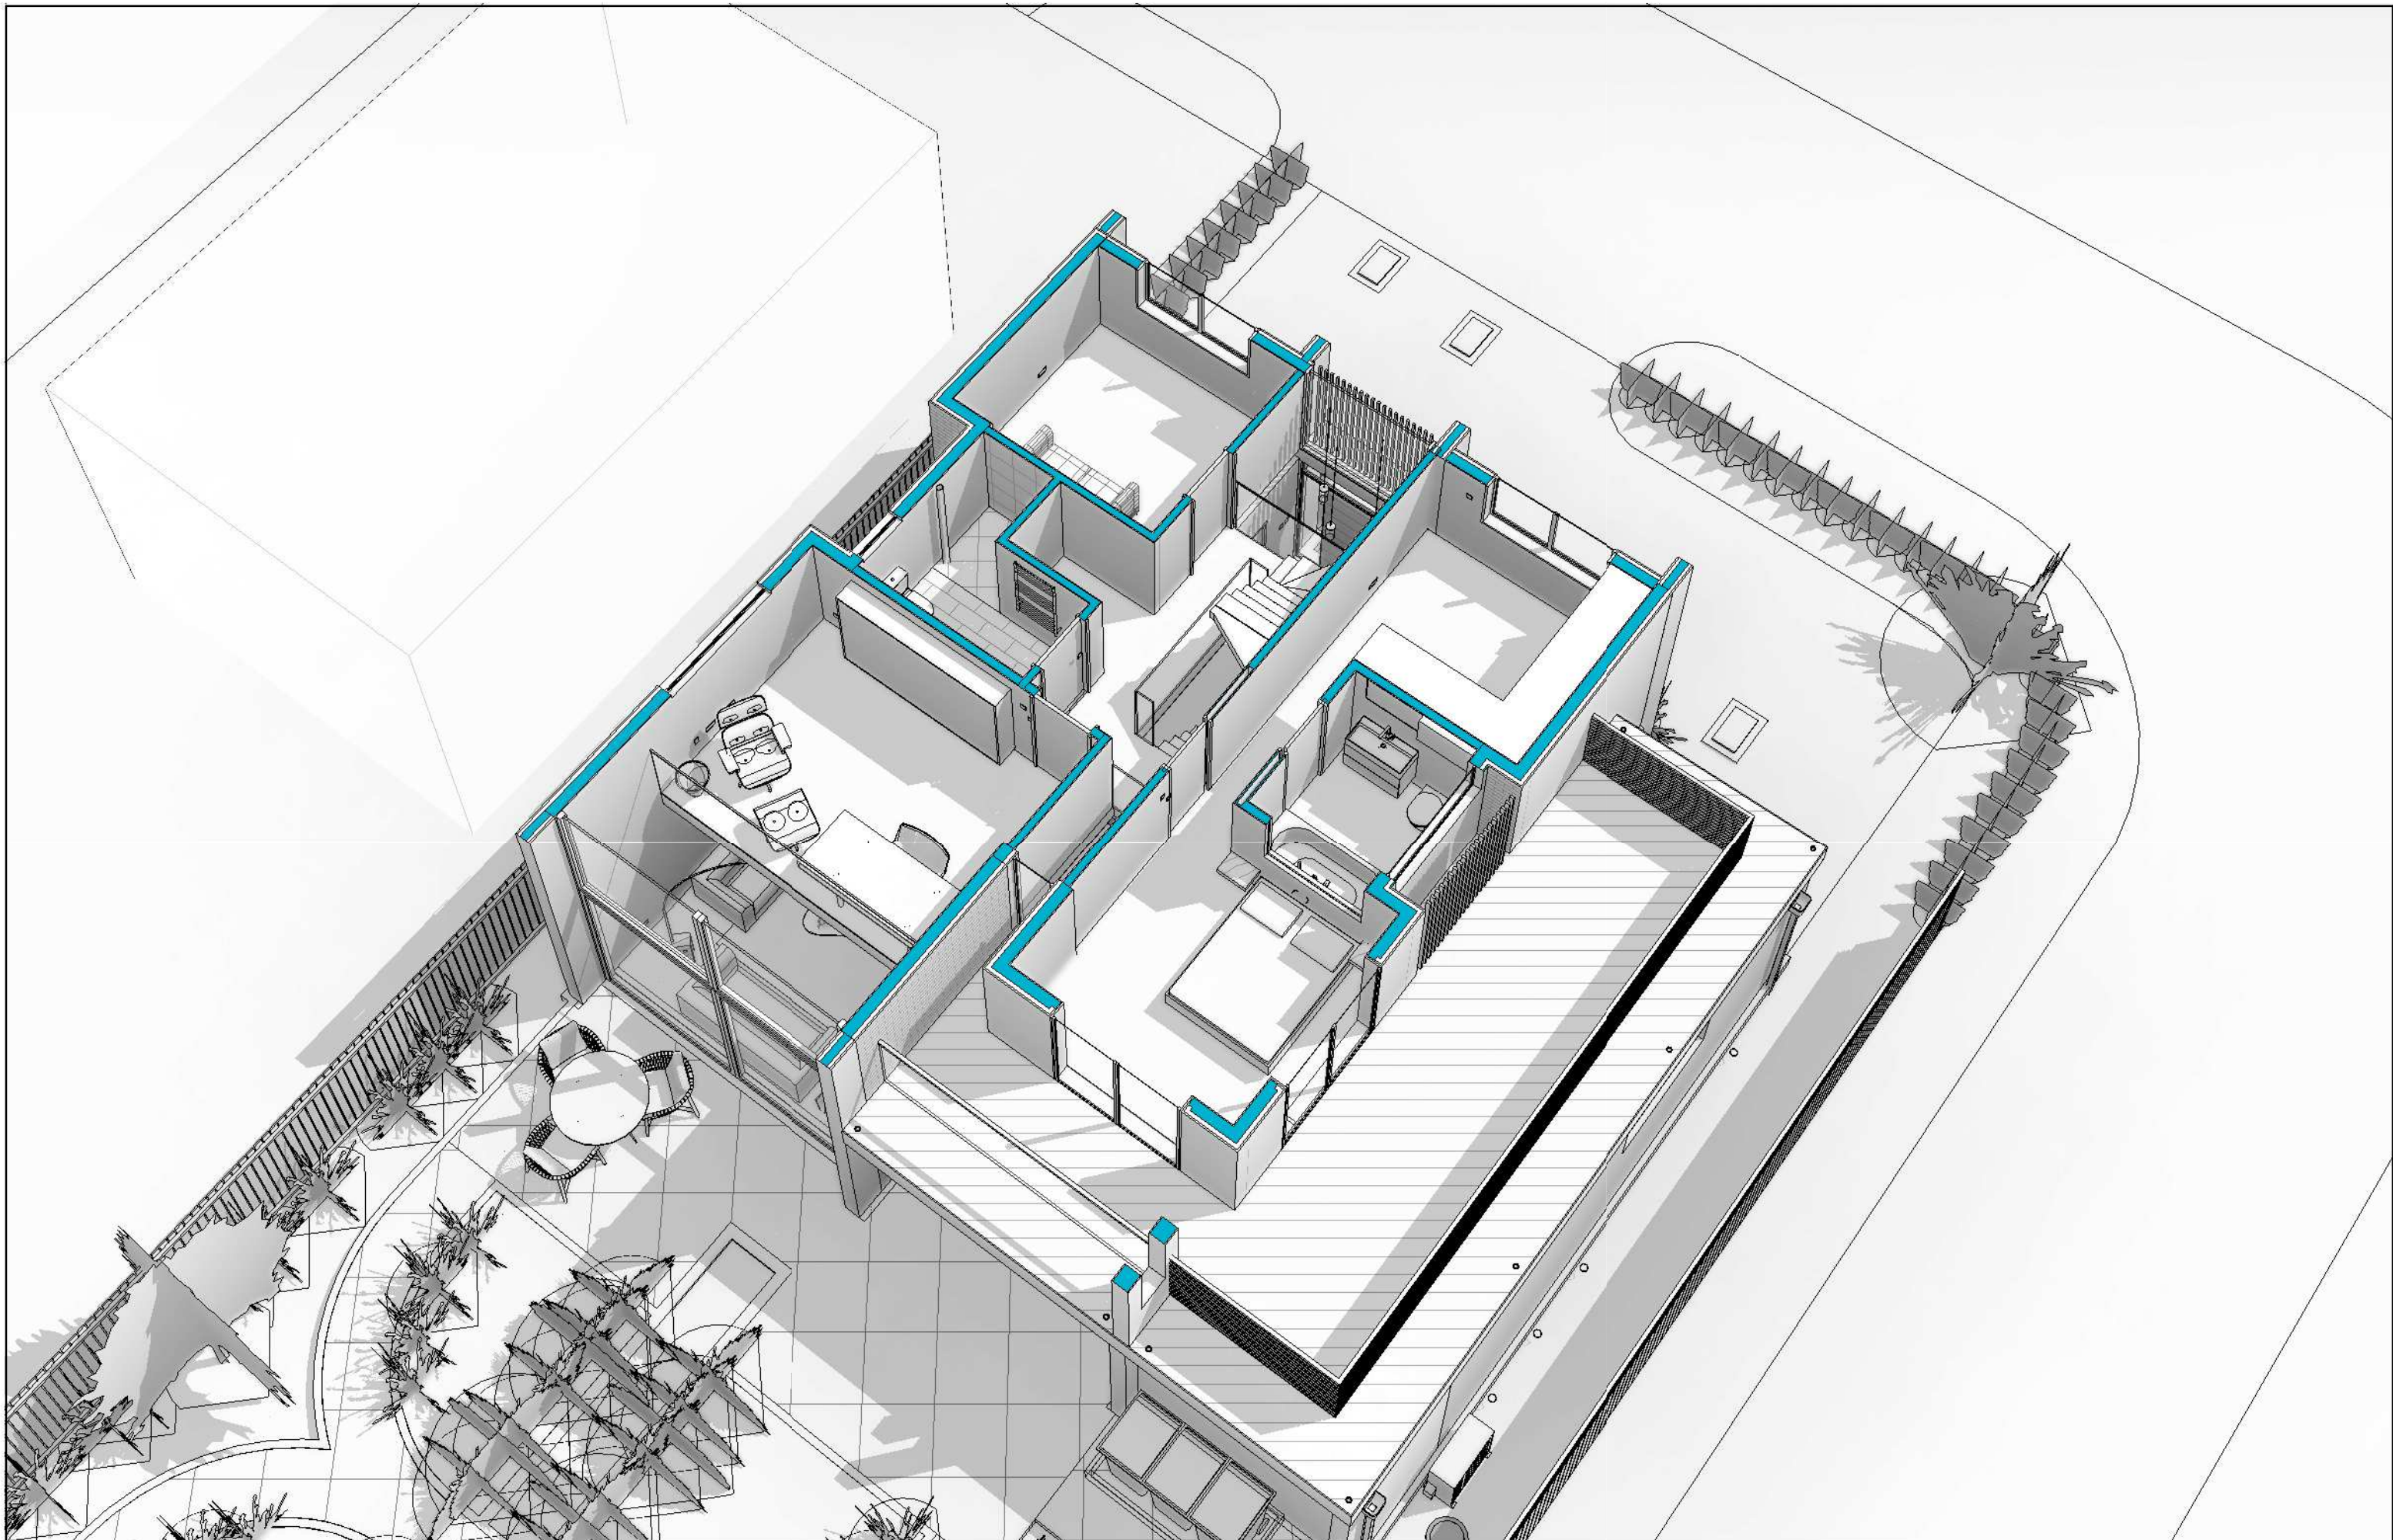

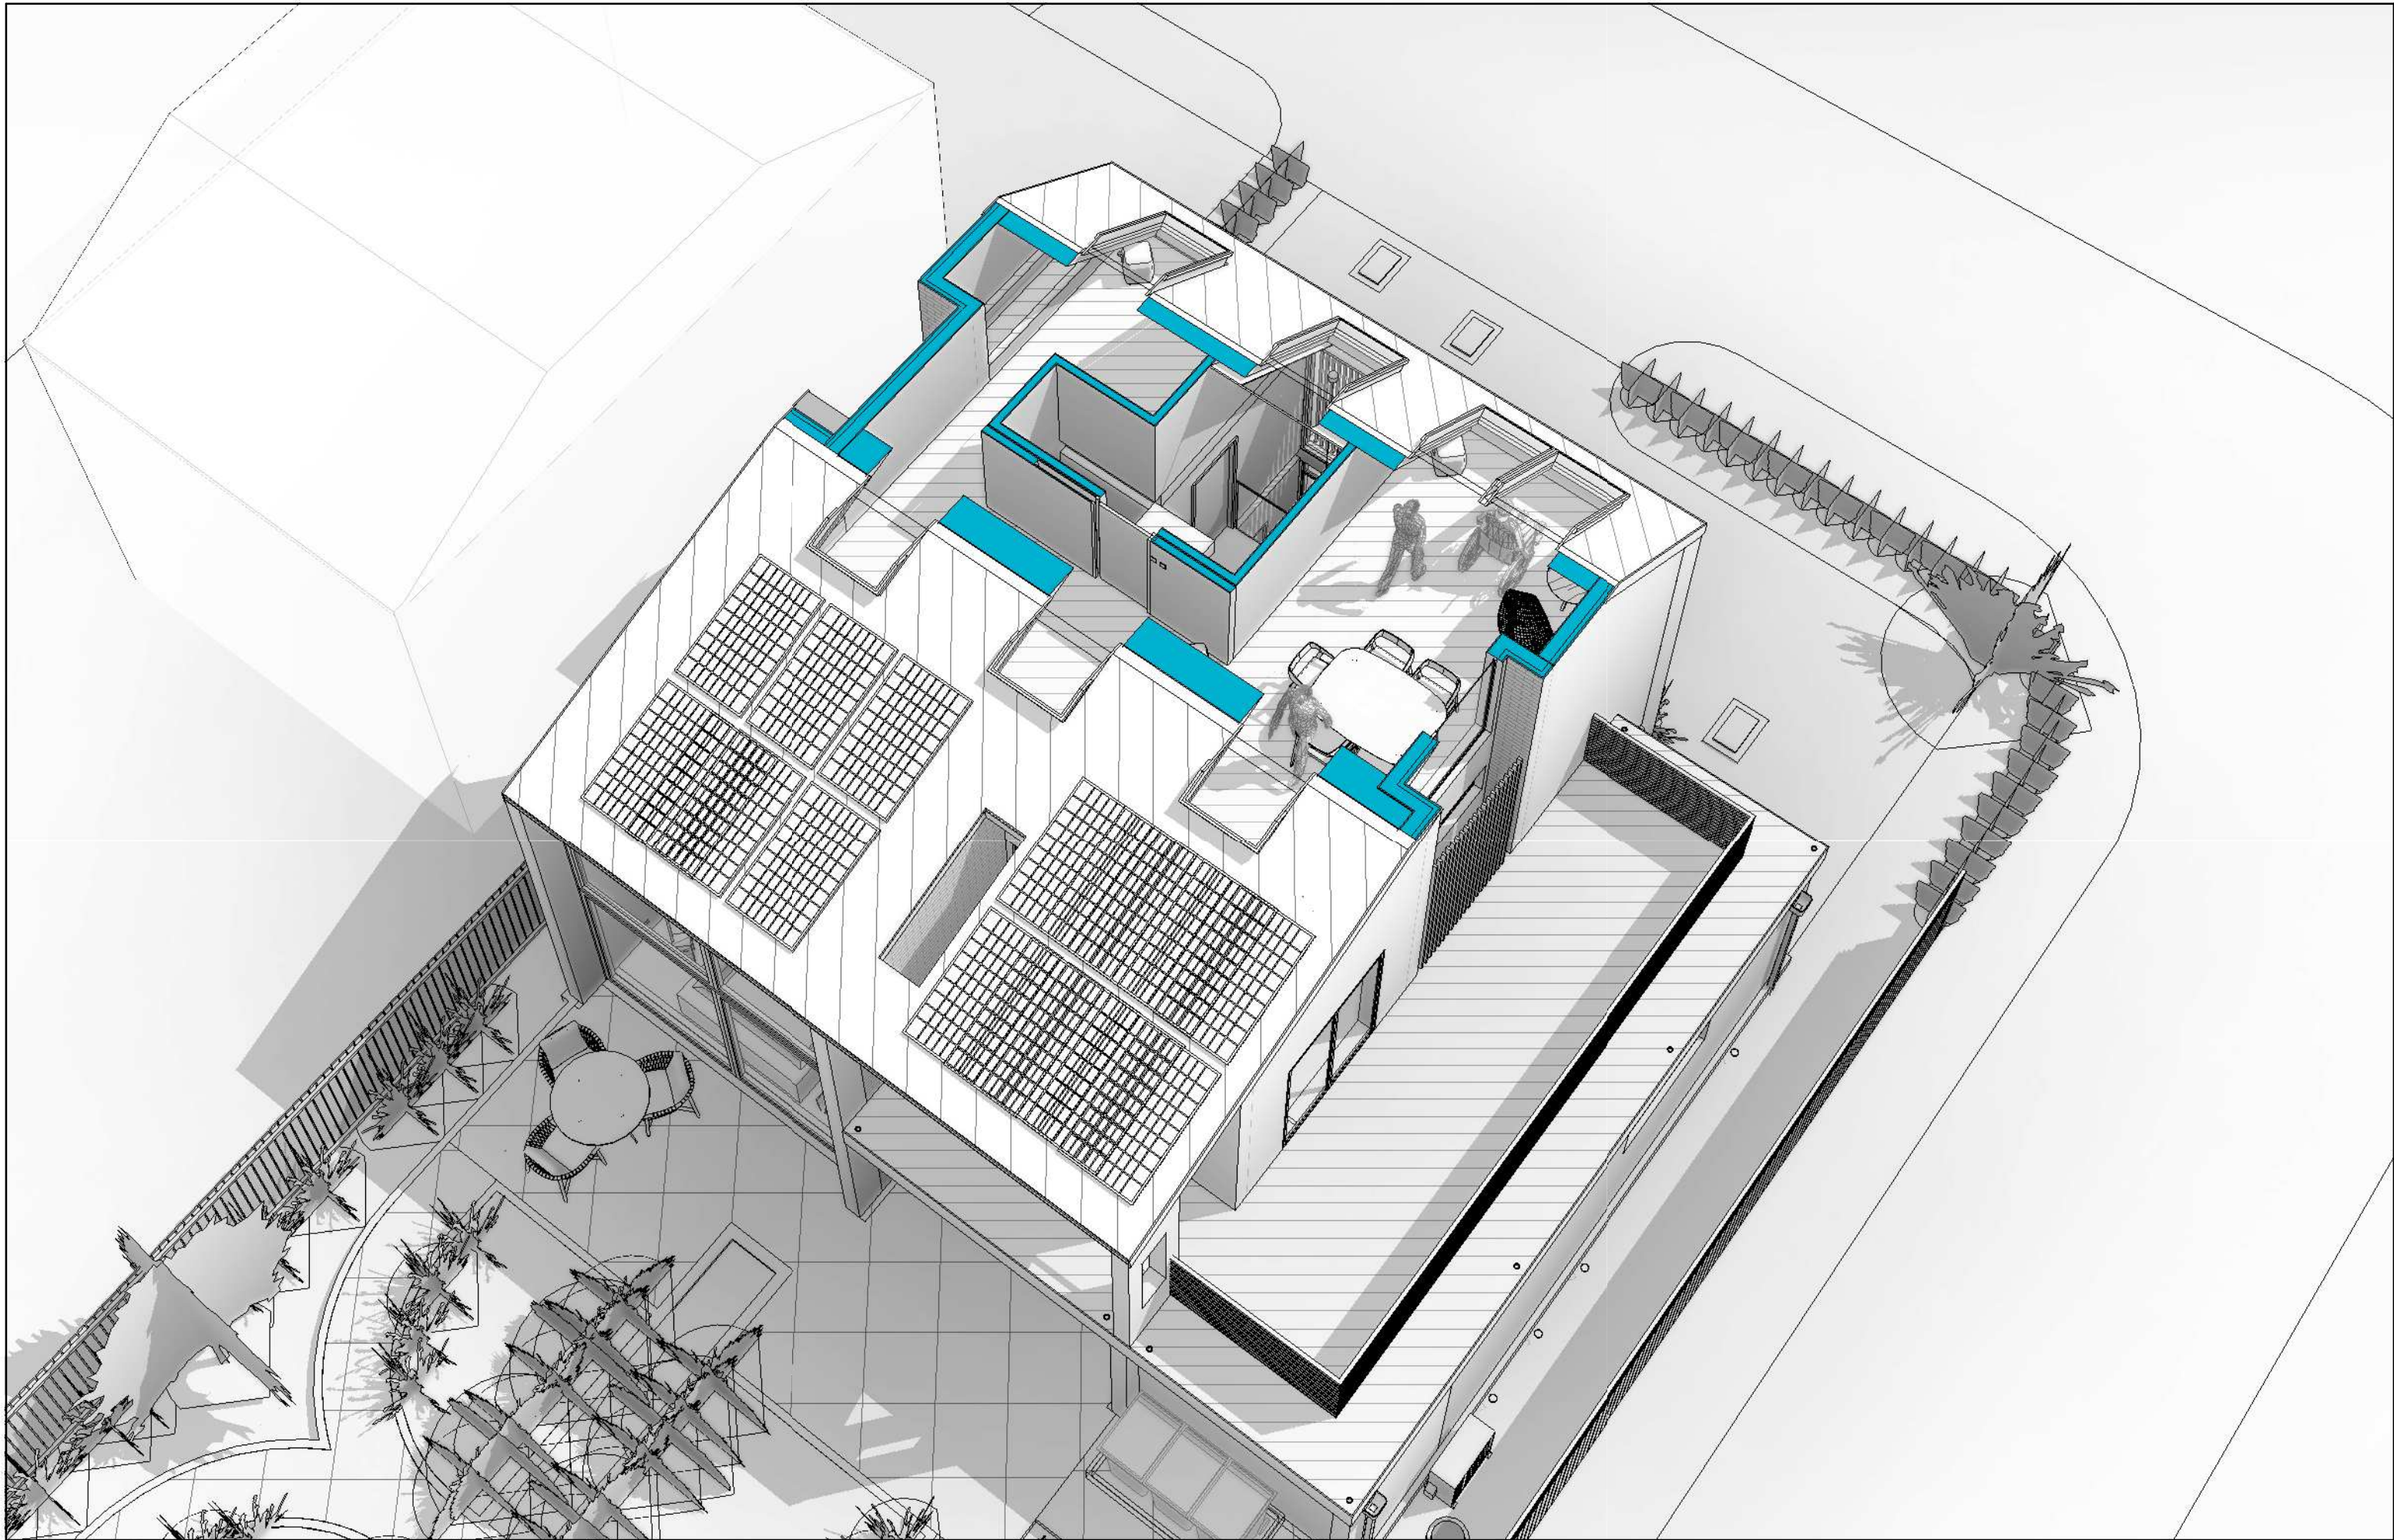

End of Report

Thank You!

Address:
Telephone:

111 The Bon Marche Centre,
Ferndale Road, London, SW9 8BJ
020 3239 0877

www.modelprojects.co.uk