



Side Elevation
(Scale 1:50)

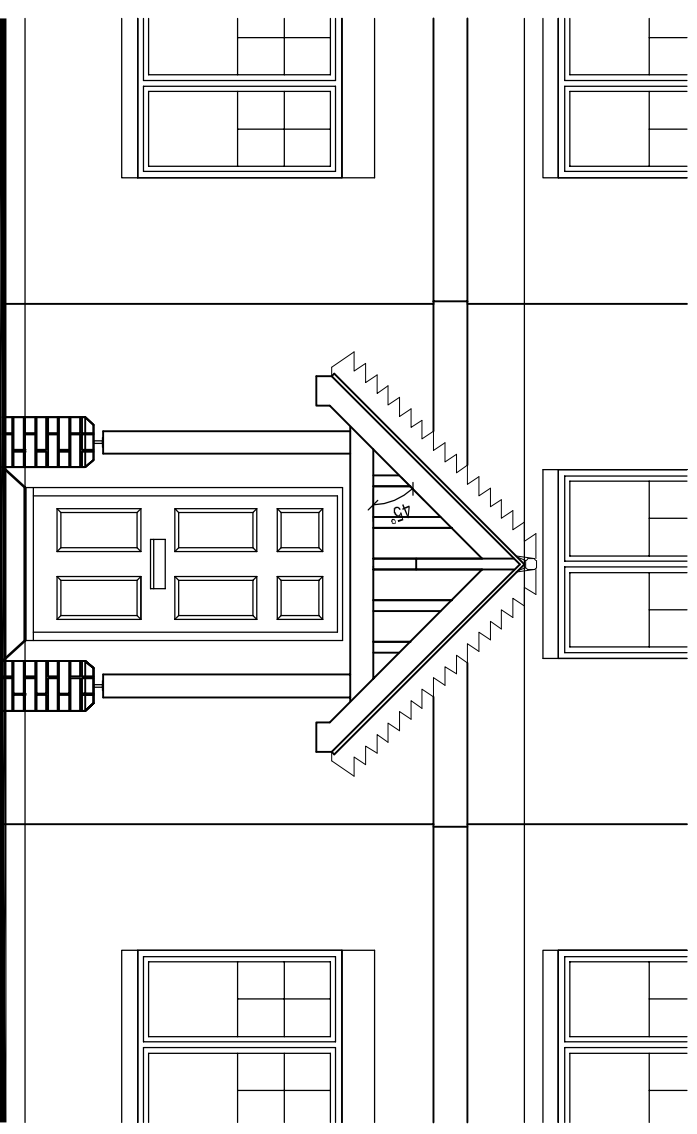

Front Elevation
(Scale 1:50)

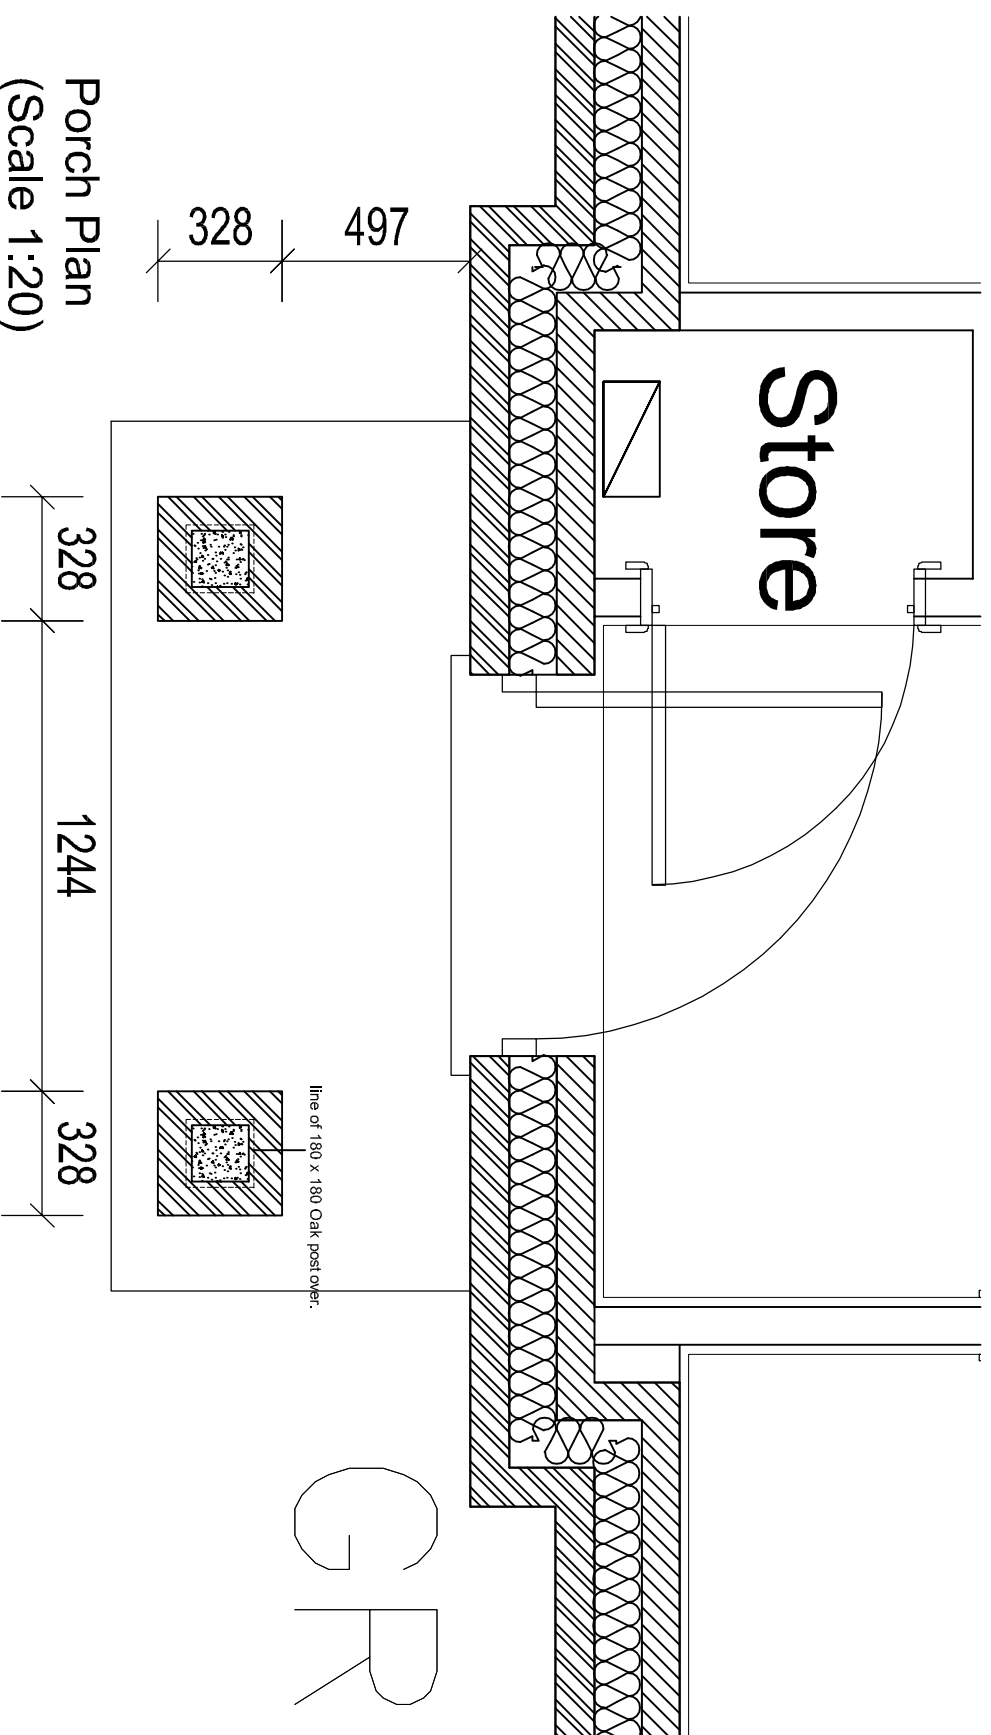

Porch Plan
(Scale 1:20)

GR

PORCH RELEVANT TO:-
* SOMERTON v1

Rev	Description	Date	Initial
T1	EXTENT OF PORCH CLARIFIED.	19/10/2018	WGH

Crest Nicholson Ltd.
Pacific House
Relay Point
Winecote
Tarnworth
B77 5PA
www.crestnicholson.com



Site/House Type: Crest Standard Details

Dwg Title: Front Entrance & Pitched Canopy Details -
45 degree roof pitch

Scale: 1:10@A3	Date: Jan 2018	Drawn: WGH	Checked: CB
CAD Ref: -		NHBC Approval Ref: -	
Drawing No: CNSD/2013/107-4		Revision: T1	