




ROOF TILES IN CONCRETE TO MATCH SHRUBBERY COTTAGE

SOUTH ELEVATION

EAST ELEVATION

NORTH ELEVATION

SIBERIAN LARCH CLADDING

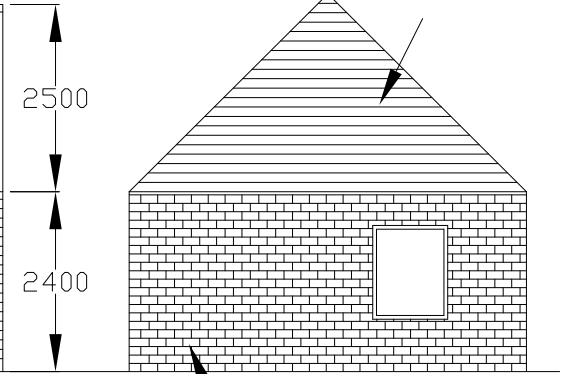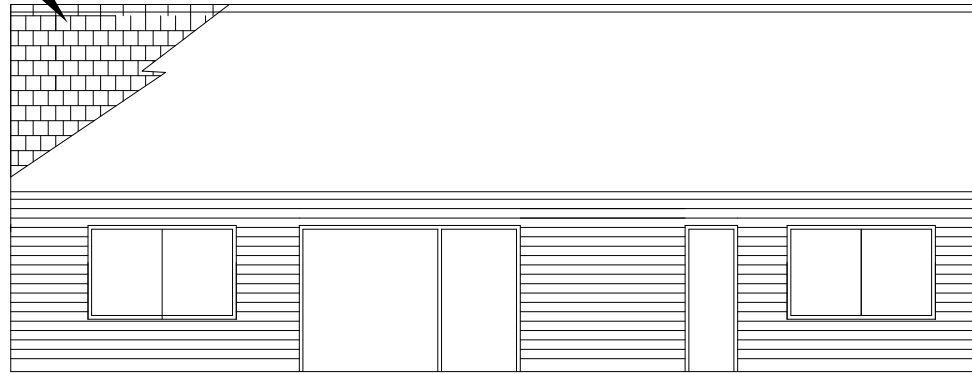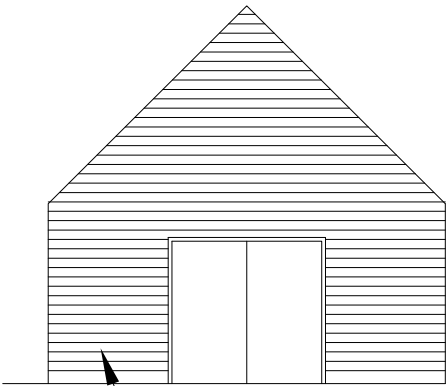

2500

2400


14633

5300

SIBERIAN LARCH CLADDING

RECLAIMED BRICK TO MATCH SHRUBBERY COTTAGE SOUTH ELEVATION

WEST ELEVATION

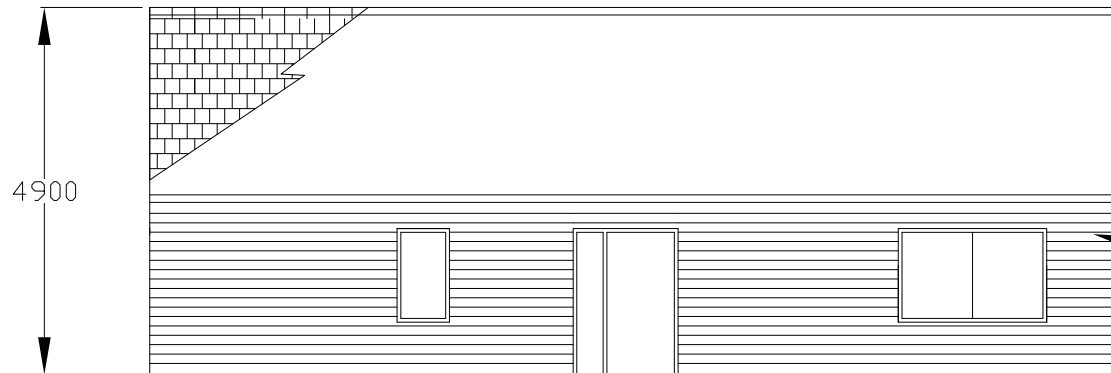

4900

SIBERIAN LARCH CLADDING

EXISTING GROUND LEVEL

SHRUBBERY COTTAGE HEB HOMES MODEL ALH101 REVISED DWELLING ELEVATIONS	DRAWN SK	DATE 27 OCT 18	SCALE 1:100
	DRAWING No. ND 04-0B		