




EAST ELEVATION UNIT 131

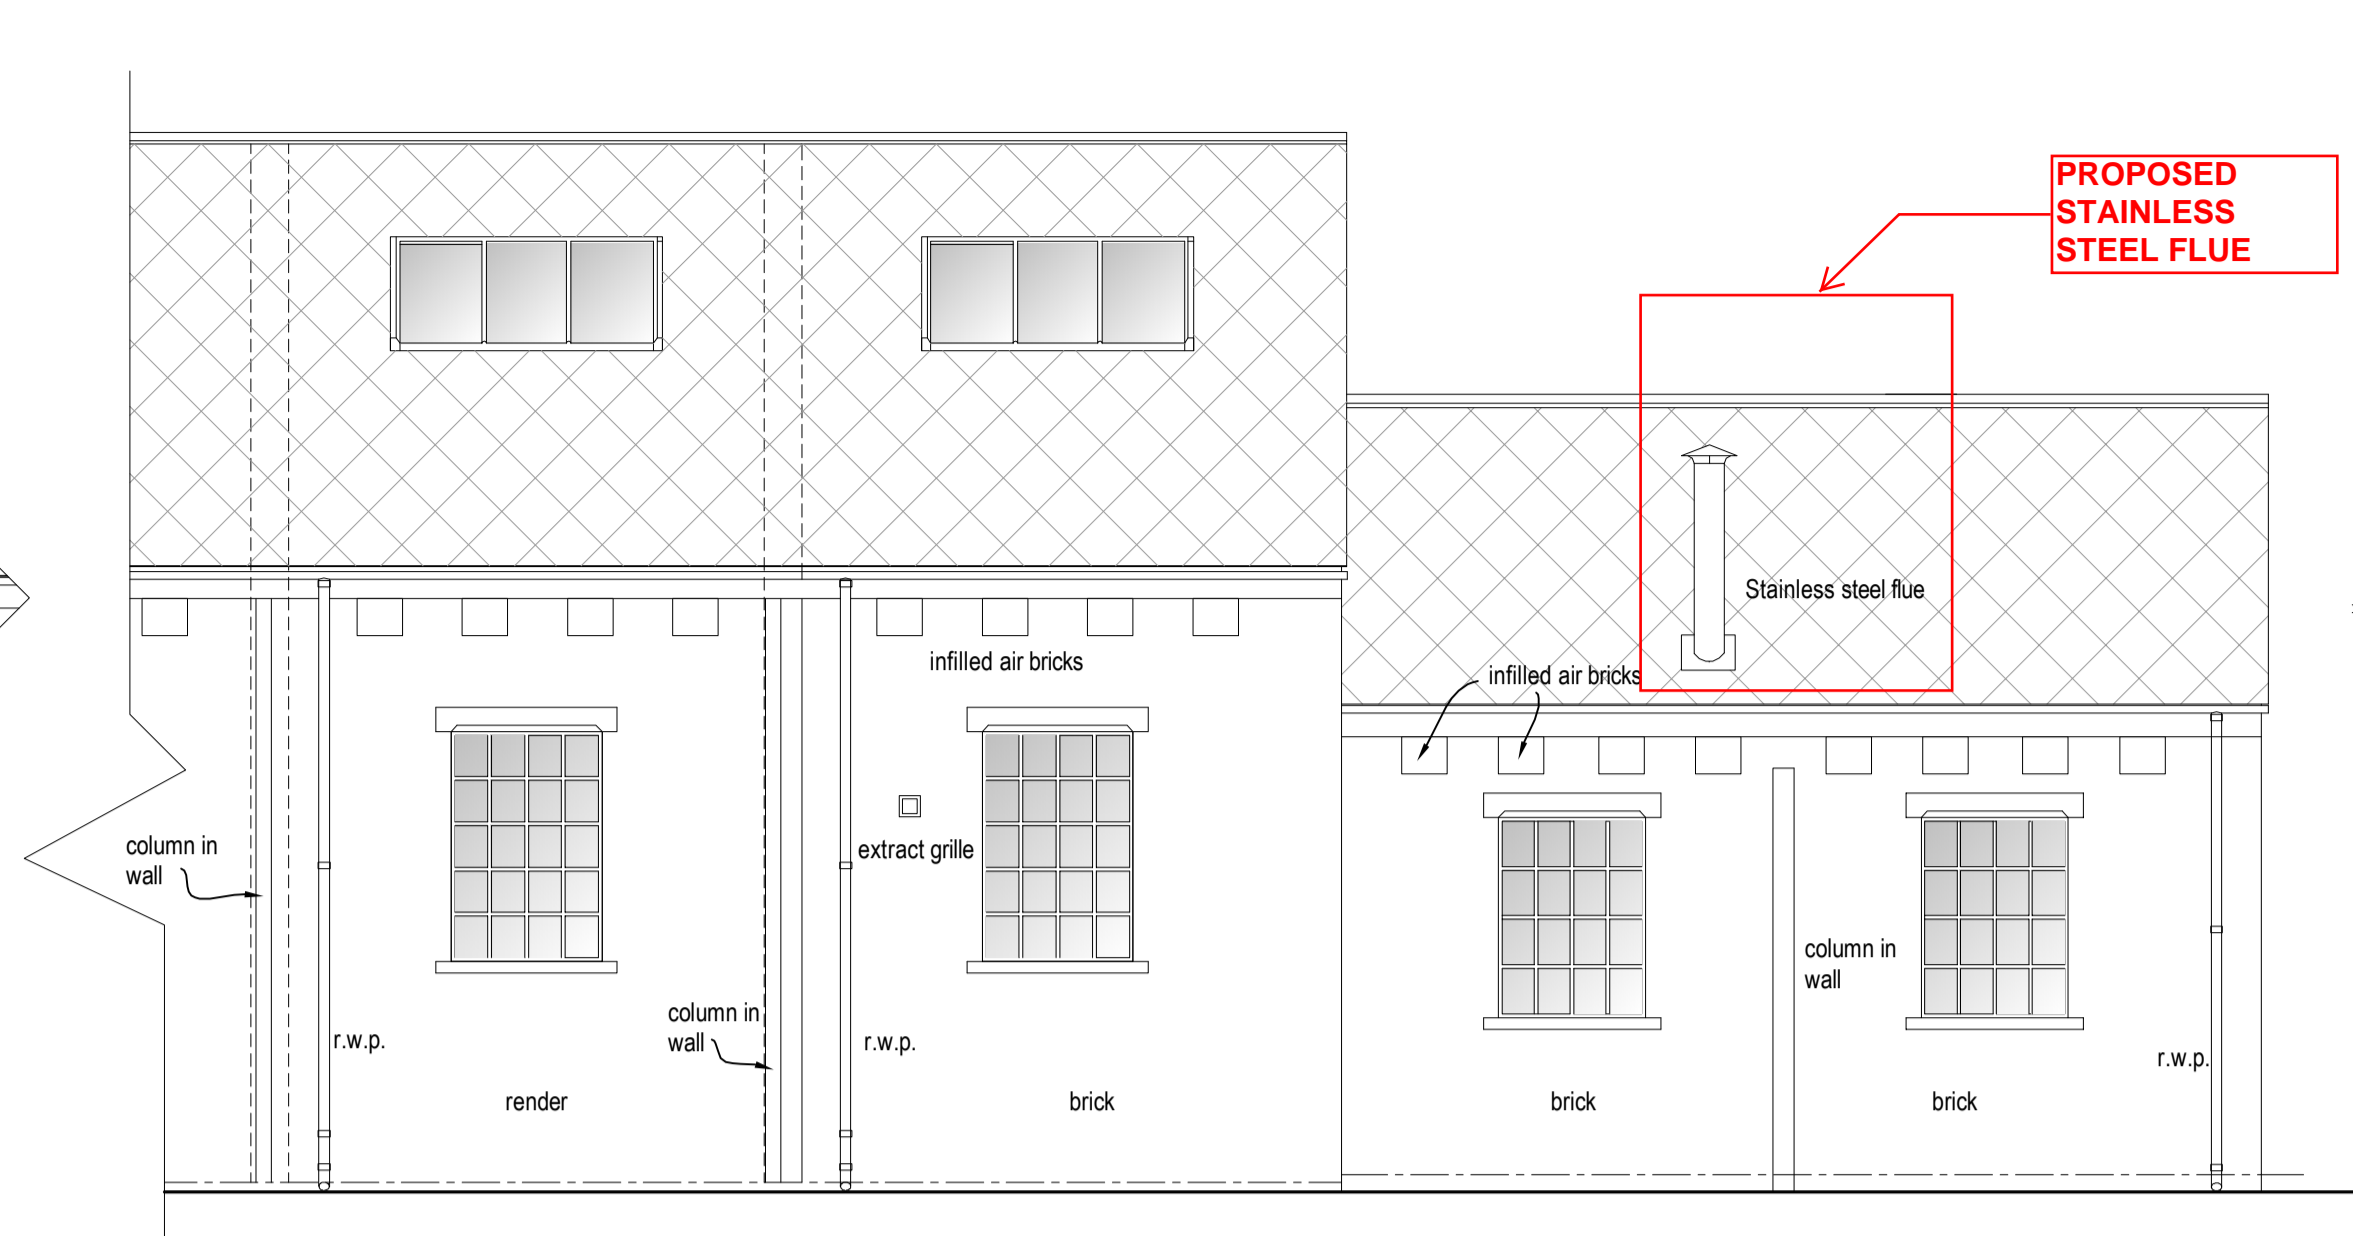


WEST ELEVATION UNIT 131

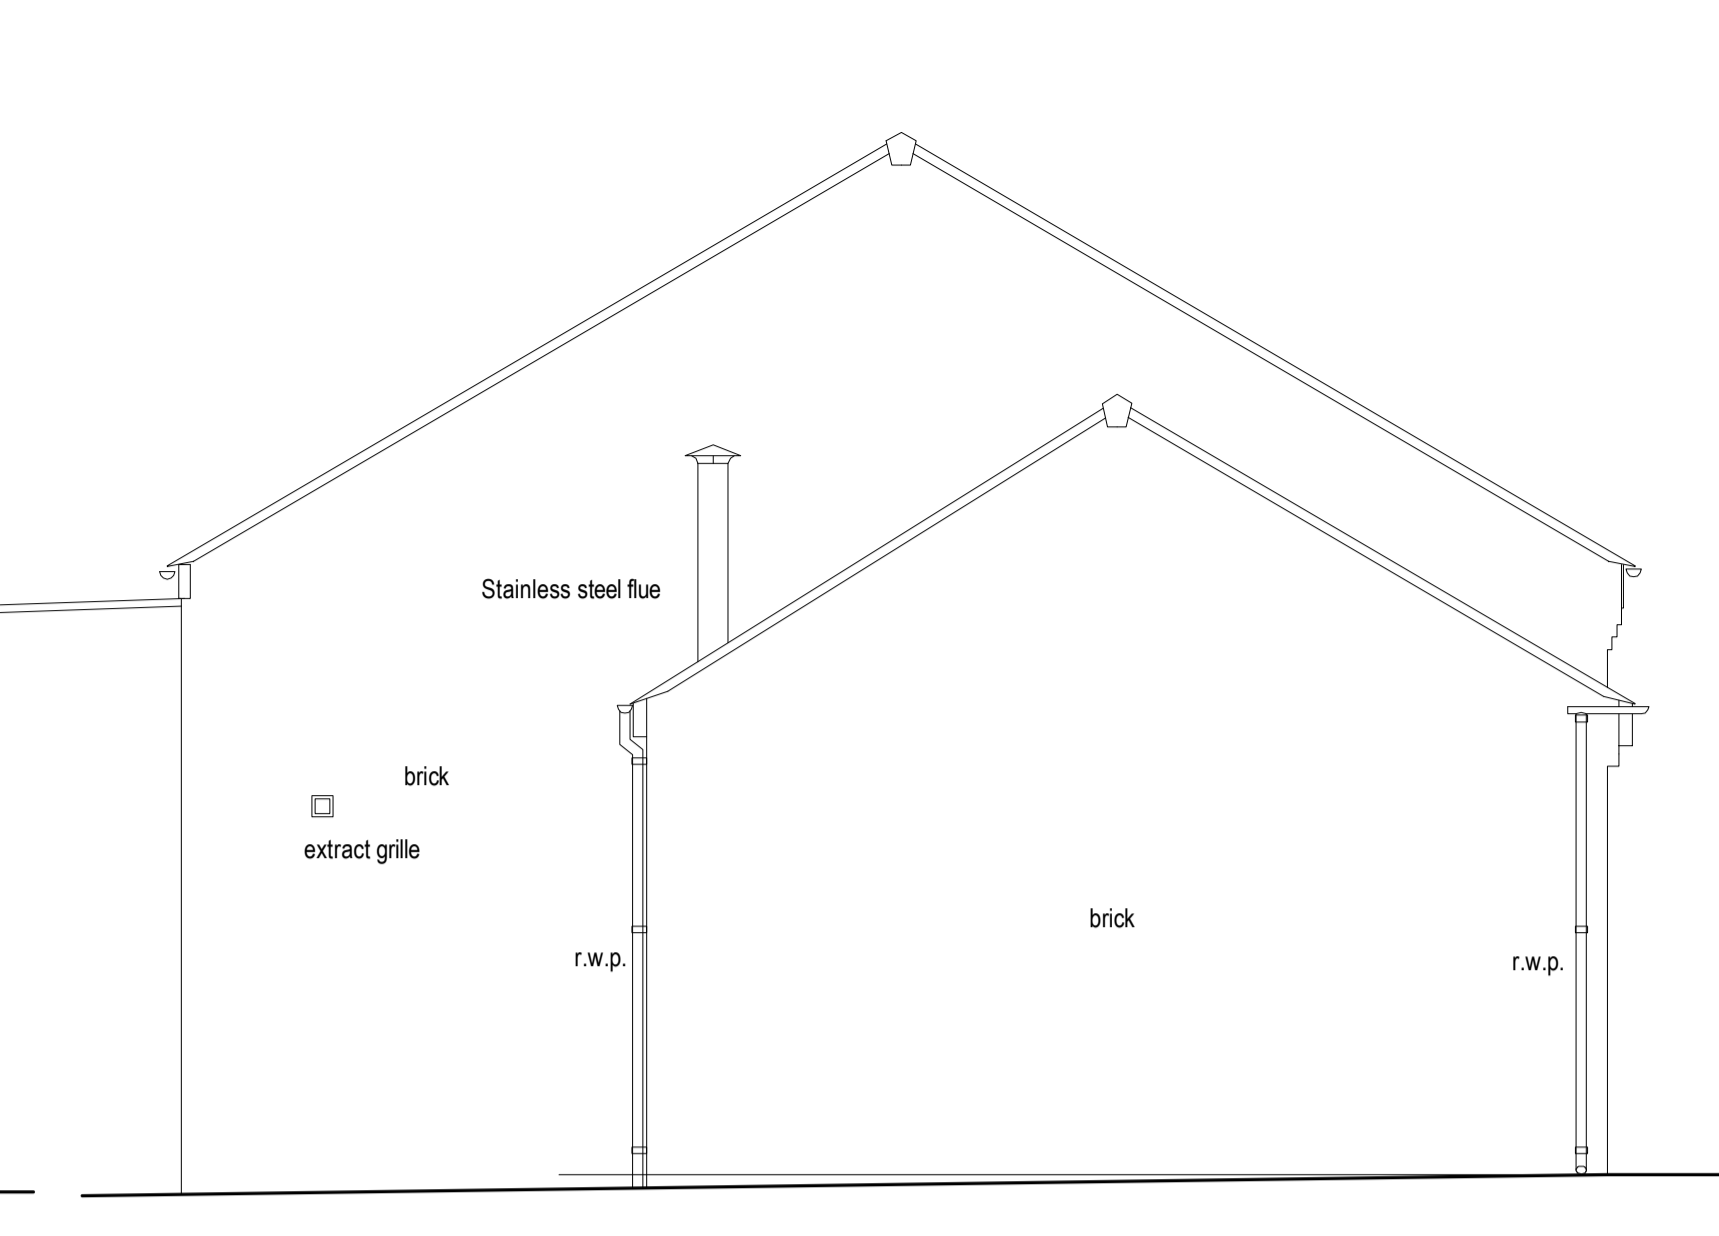


SOUTH ELEVATION UNIT 131

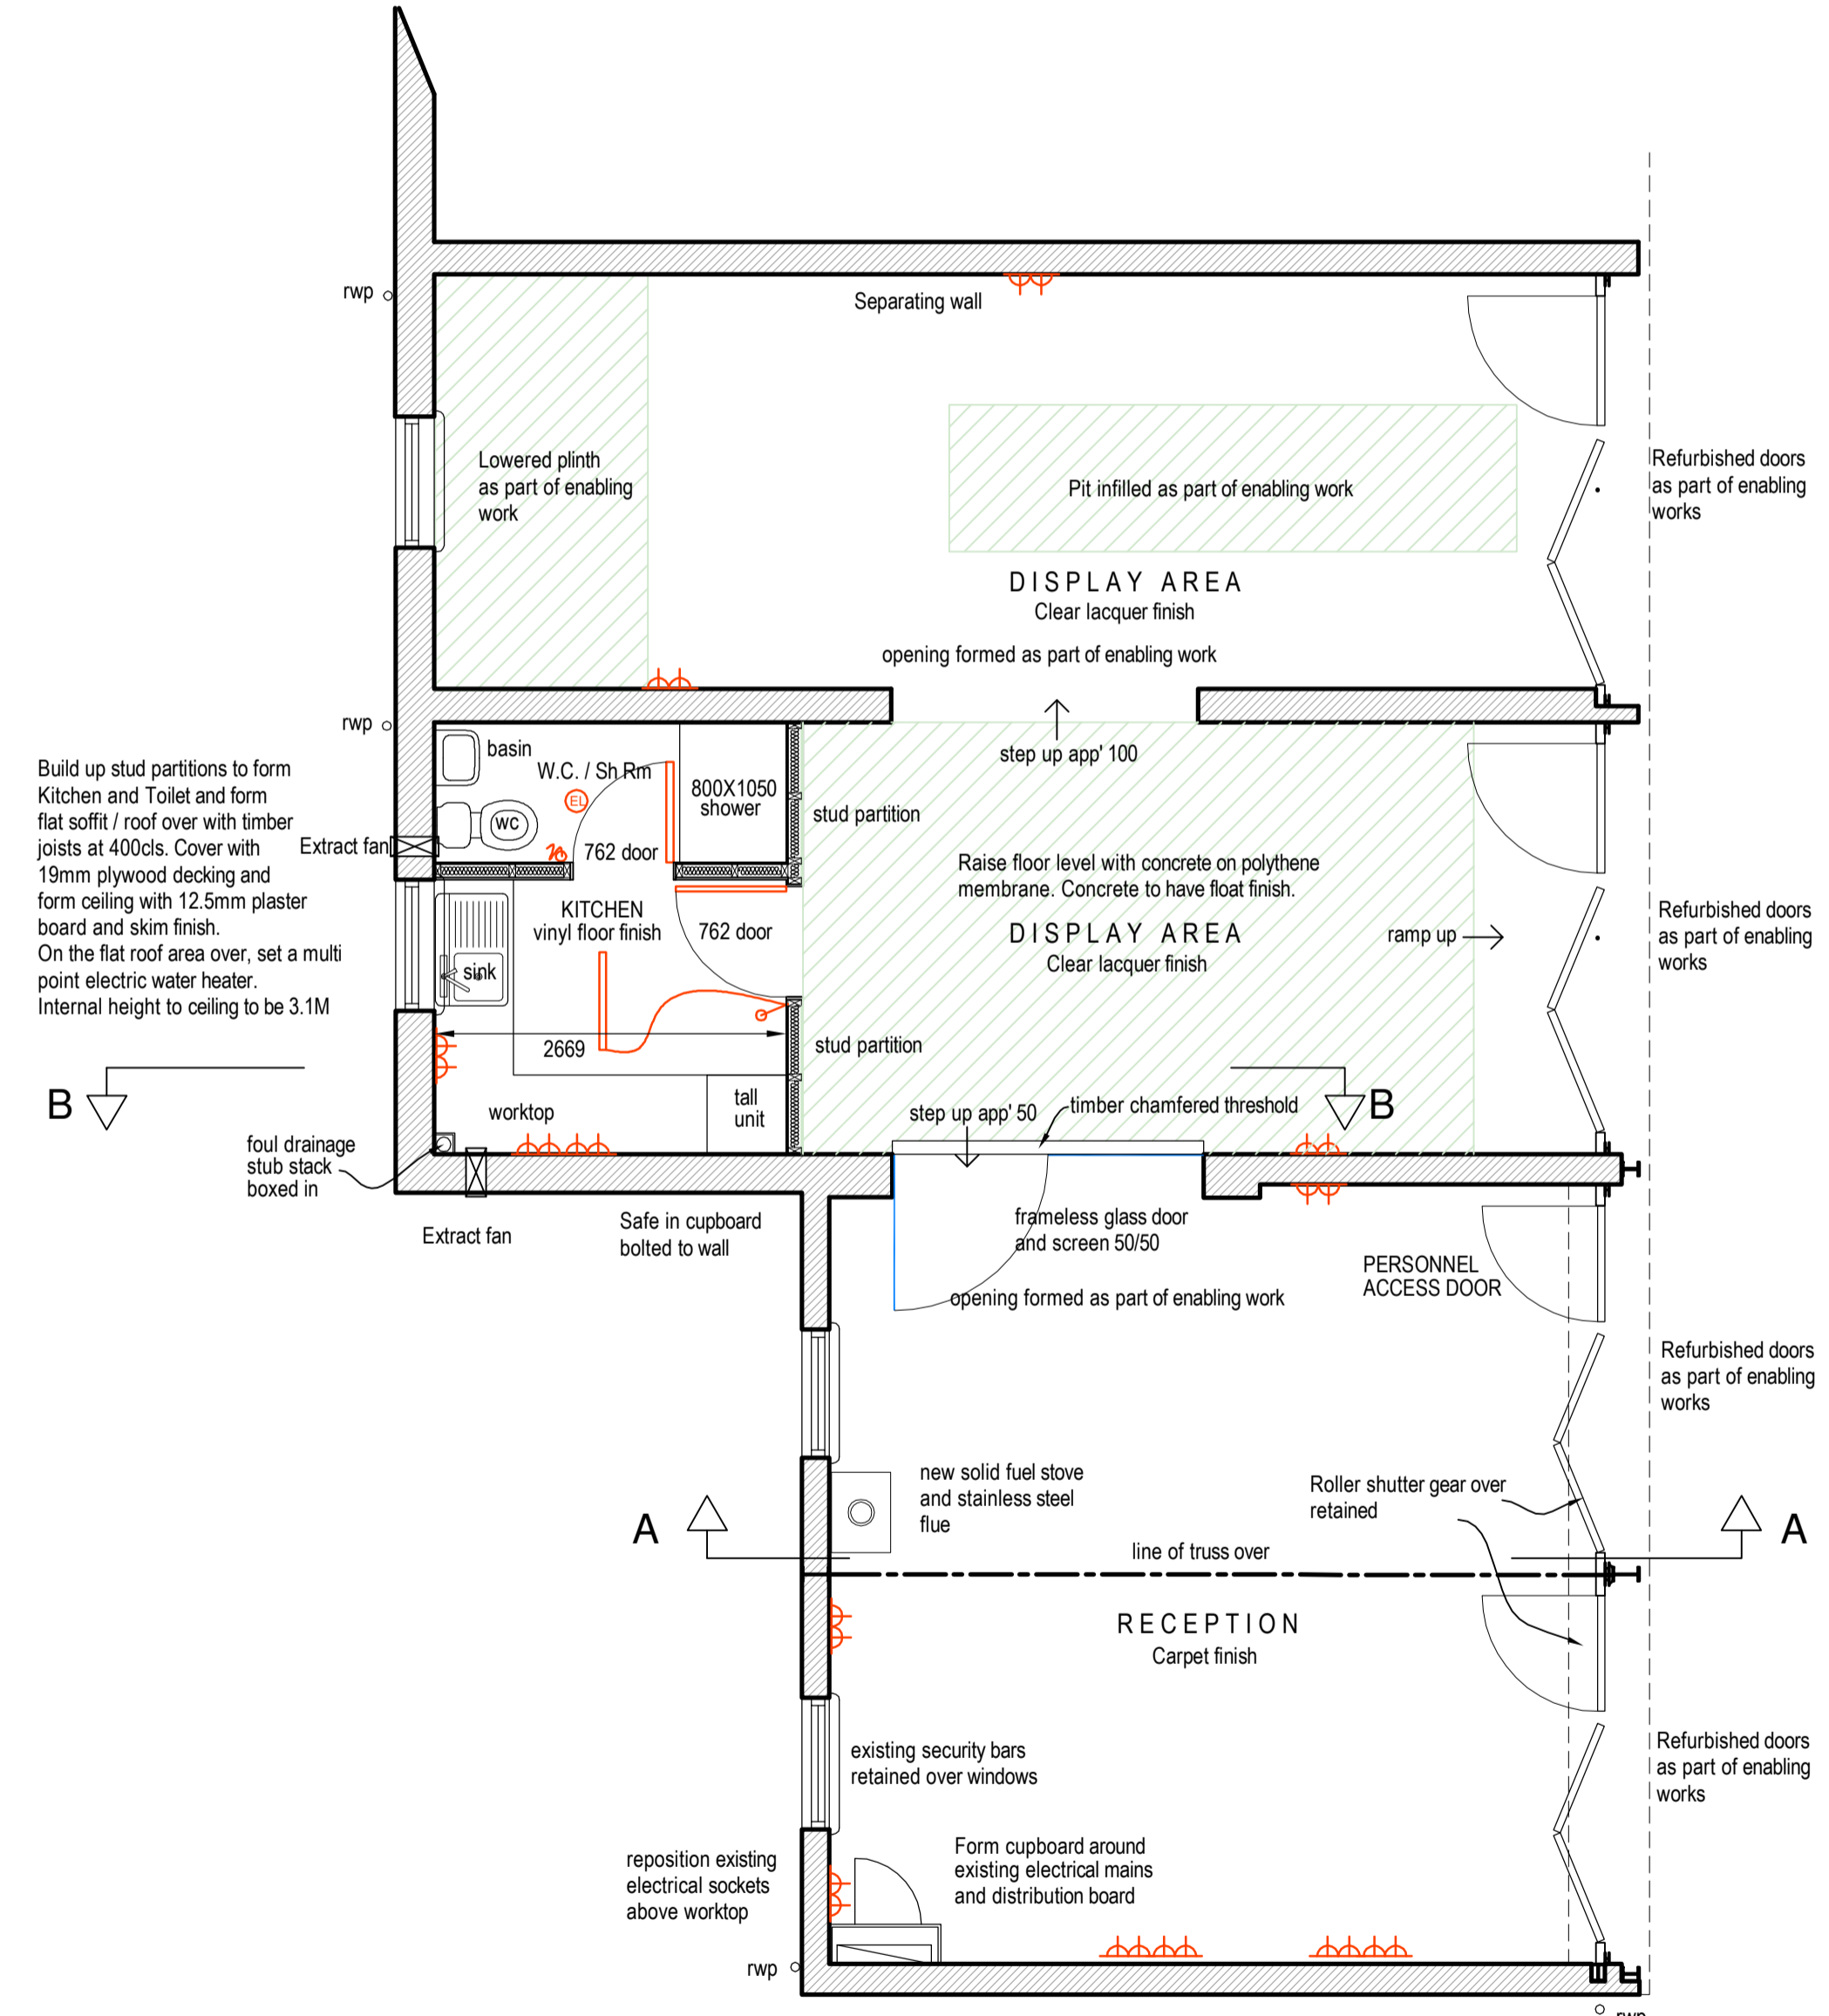


FLOOR PLAN UNIT 131

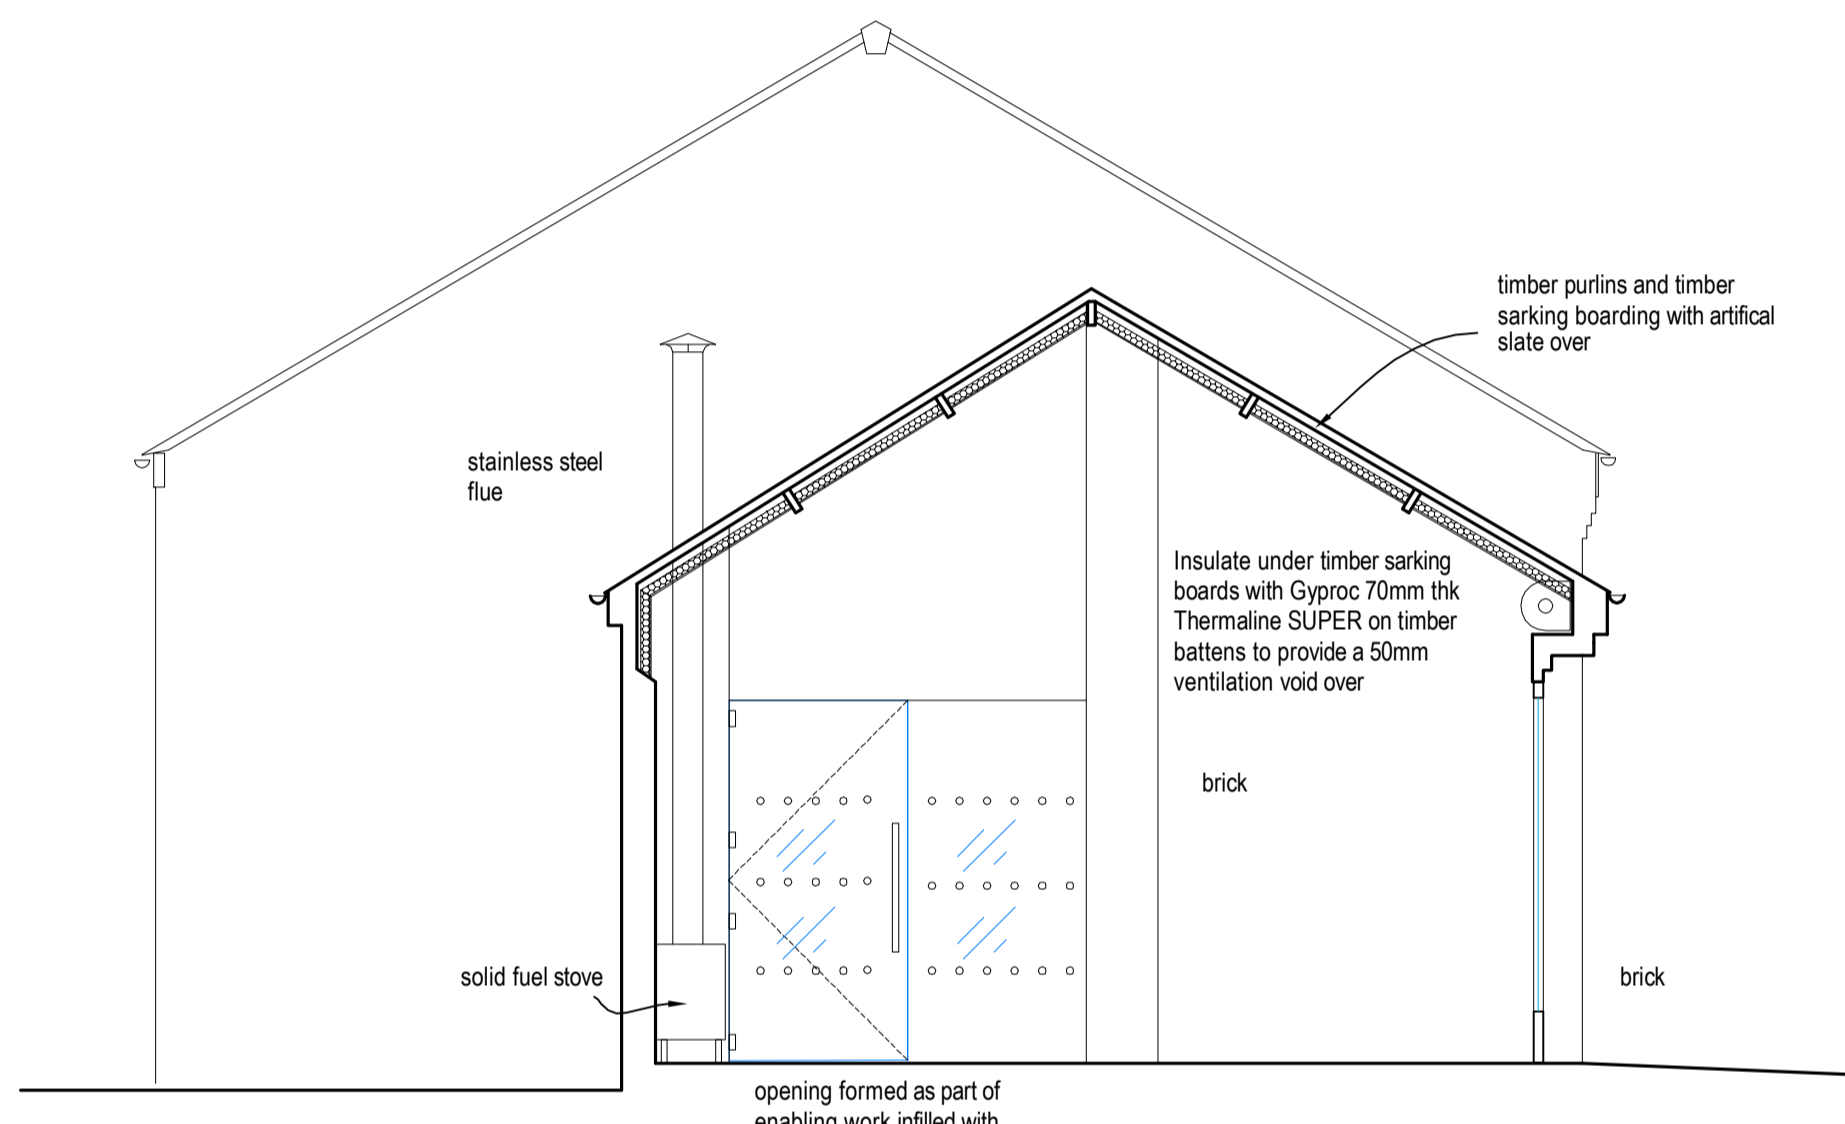

SECTION A:A UNIT 131

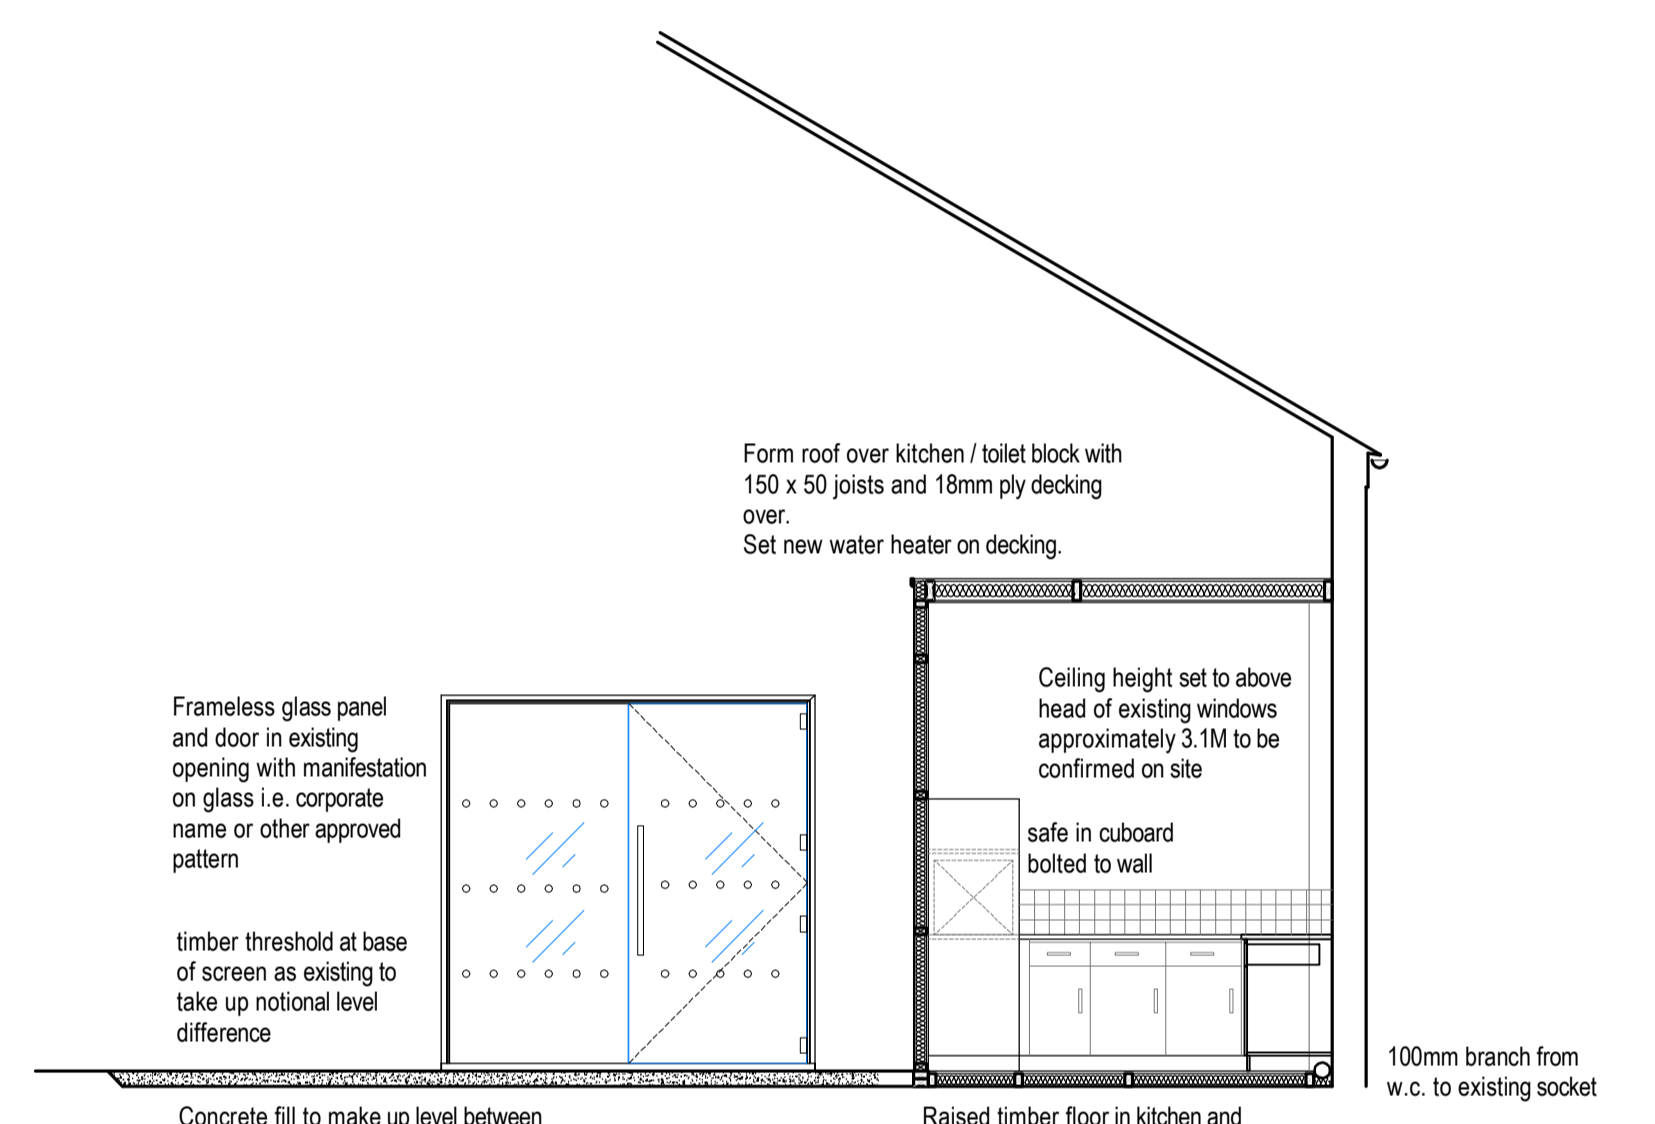

SECTION B:B UNIT 131

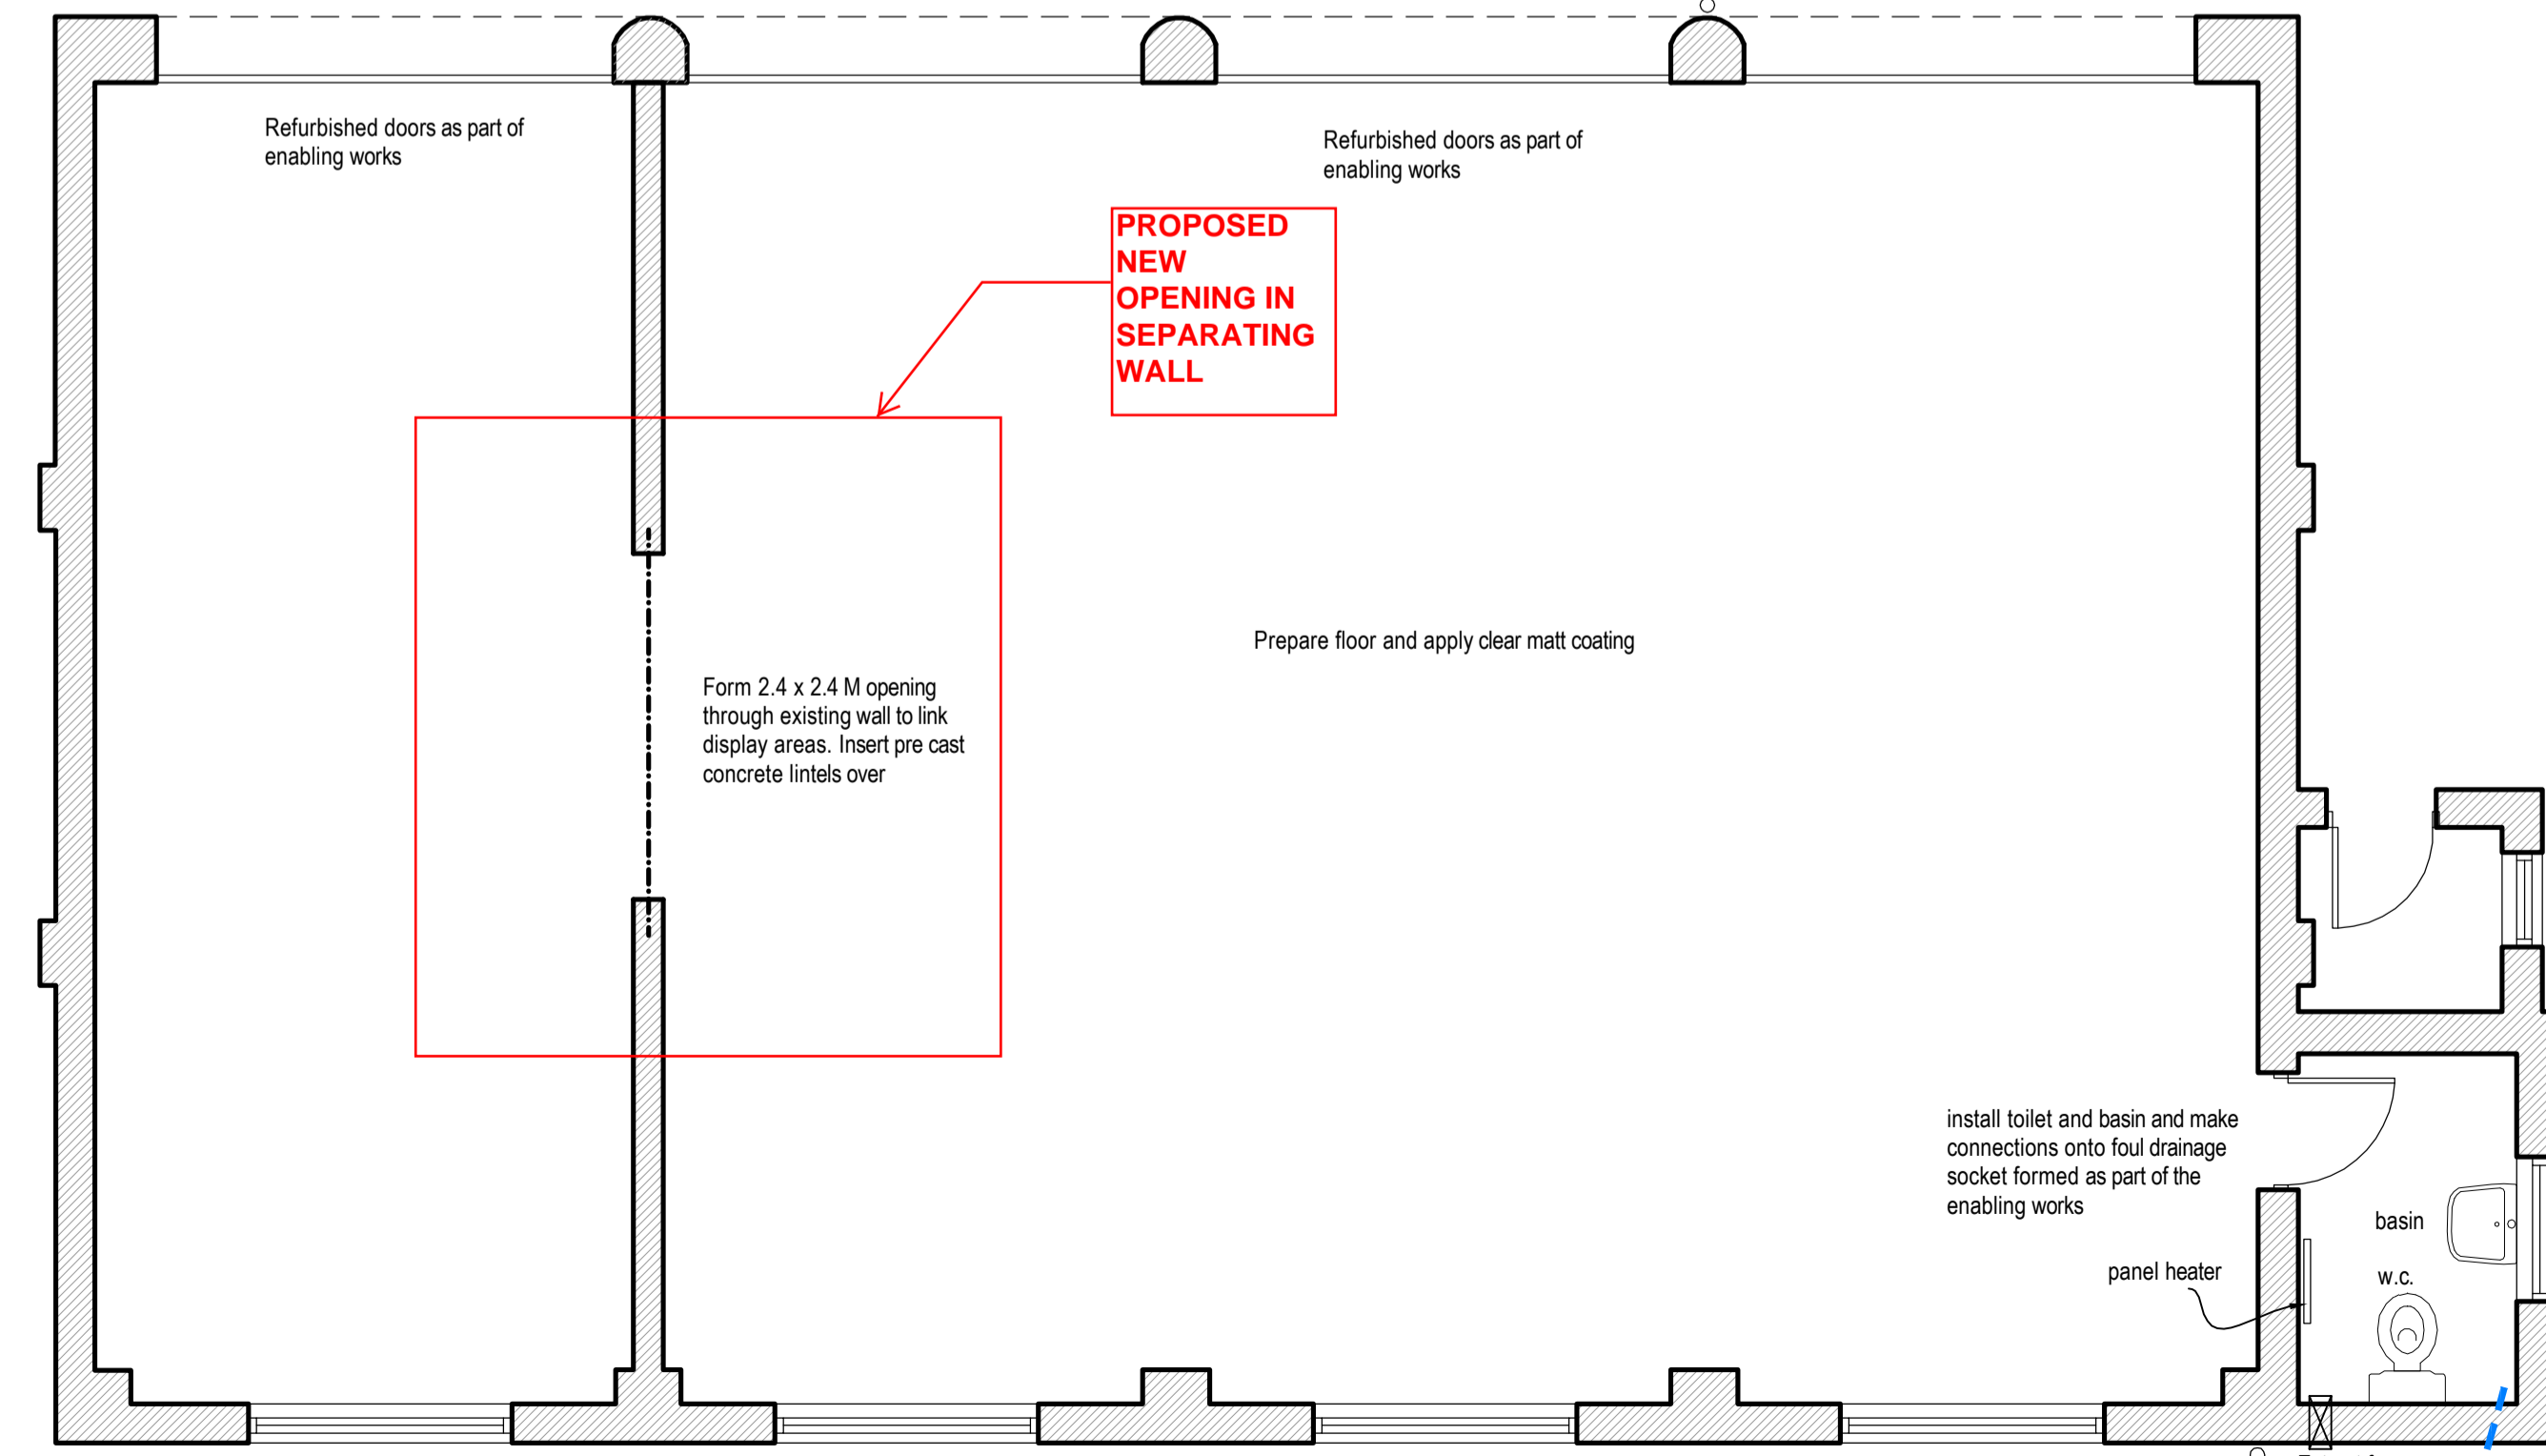

FLOOR PLAN UNIT 130

Revision 'a' 04.01.18 Toilet / Kitchen area revised and glass door and screen from office amended to 50/50 door & panel heater and extract added in unit 130 toilet.
 © 2009 Cleford Essex Associates Ltd. All rights reserved.

Cleford Essex Associates

45 North Bar, Banbury, Oxon. OX16 0TH.
 Telephone 01295 257556 Fax 01295 268500.

Project Units 130 & 131
 Bicester Heritage Centre
 Bicester
 Drawing UNIT 131 & 130 Proposed plan, elevations and section
 Scale 1 : 50
 Date January 2018
 Sheet Size A1

DRAWING No. 1749 - 06a