



EAST ELEVATION UNIT 131

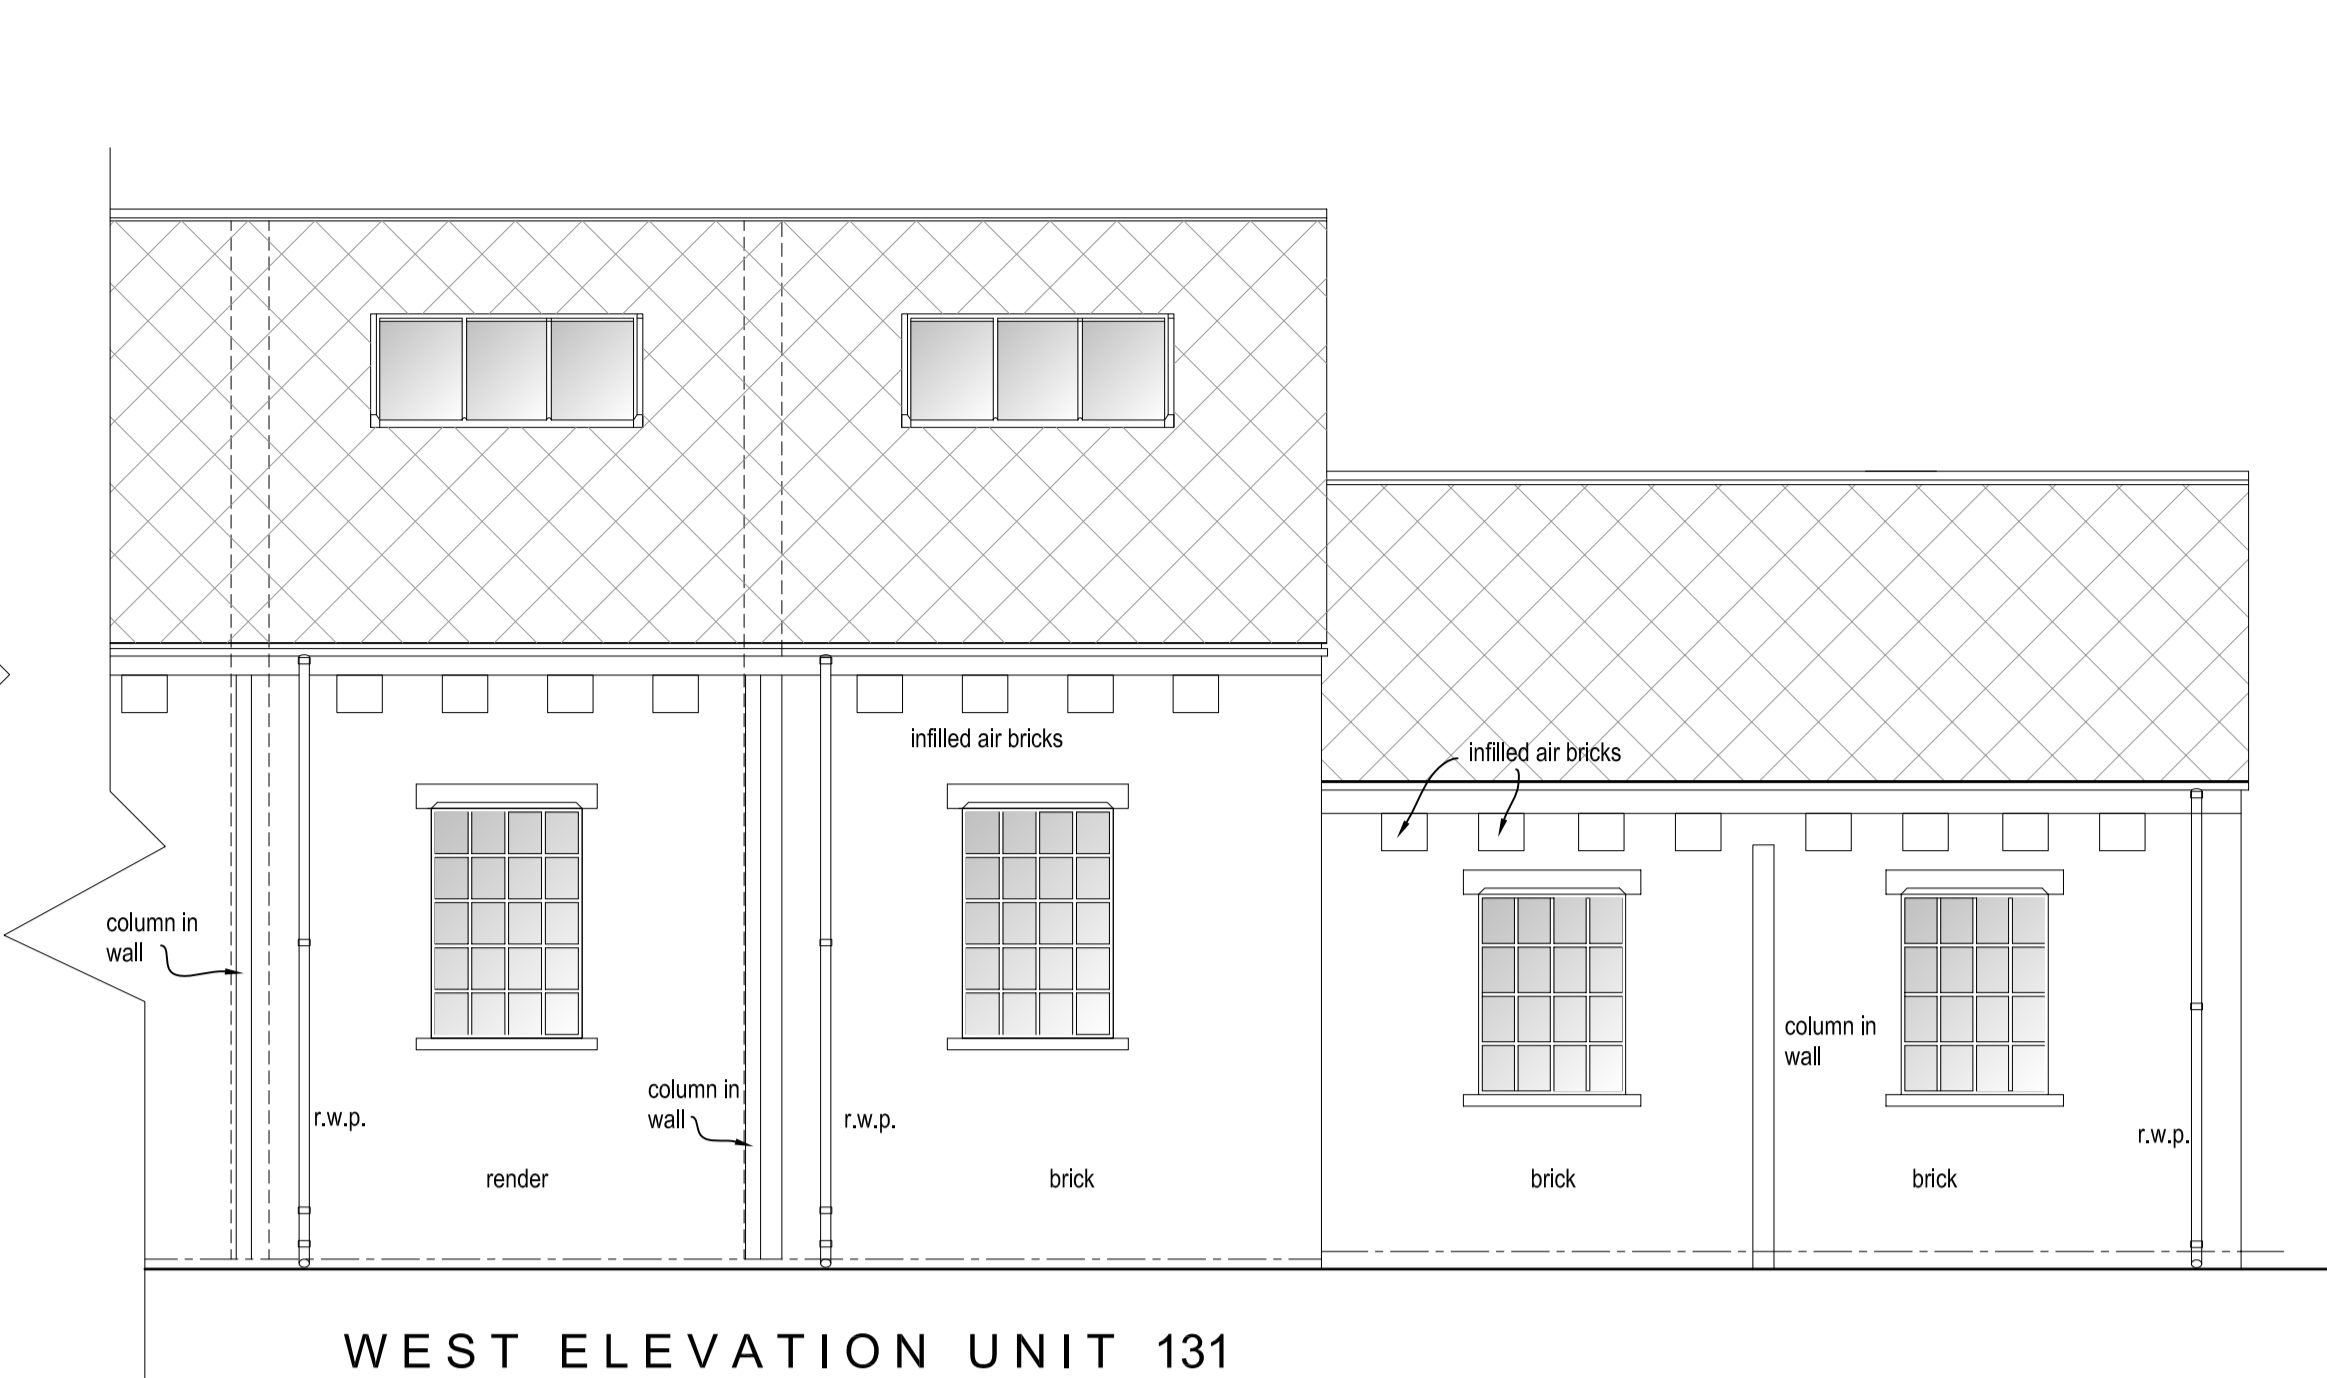


WEST ELEVATION UNIT 131




SOUTH ELEVATION UNIT 131

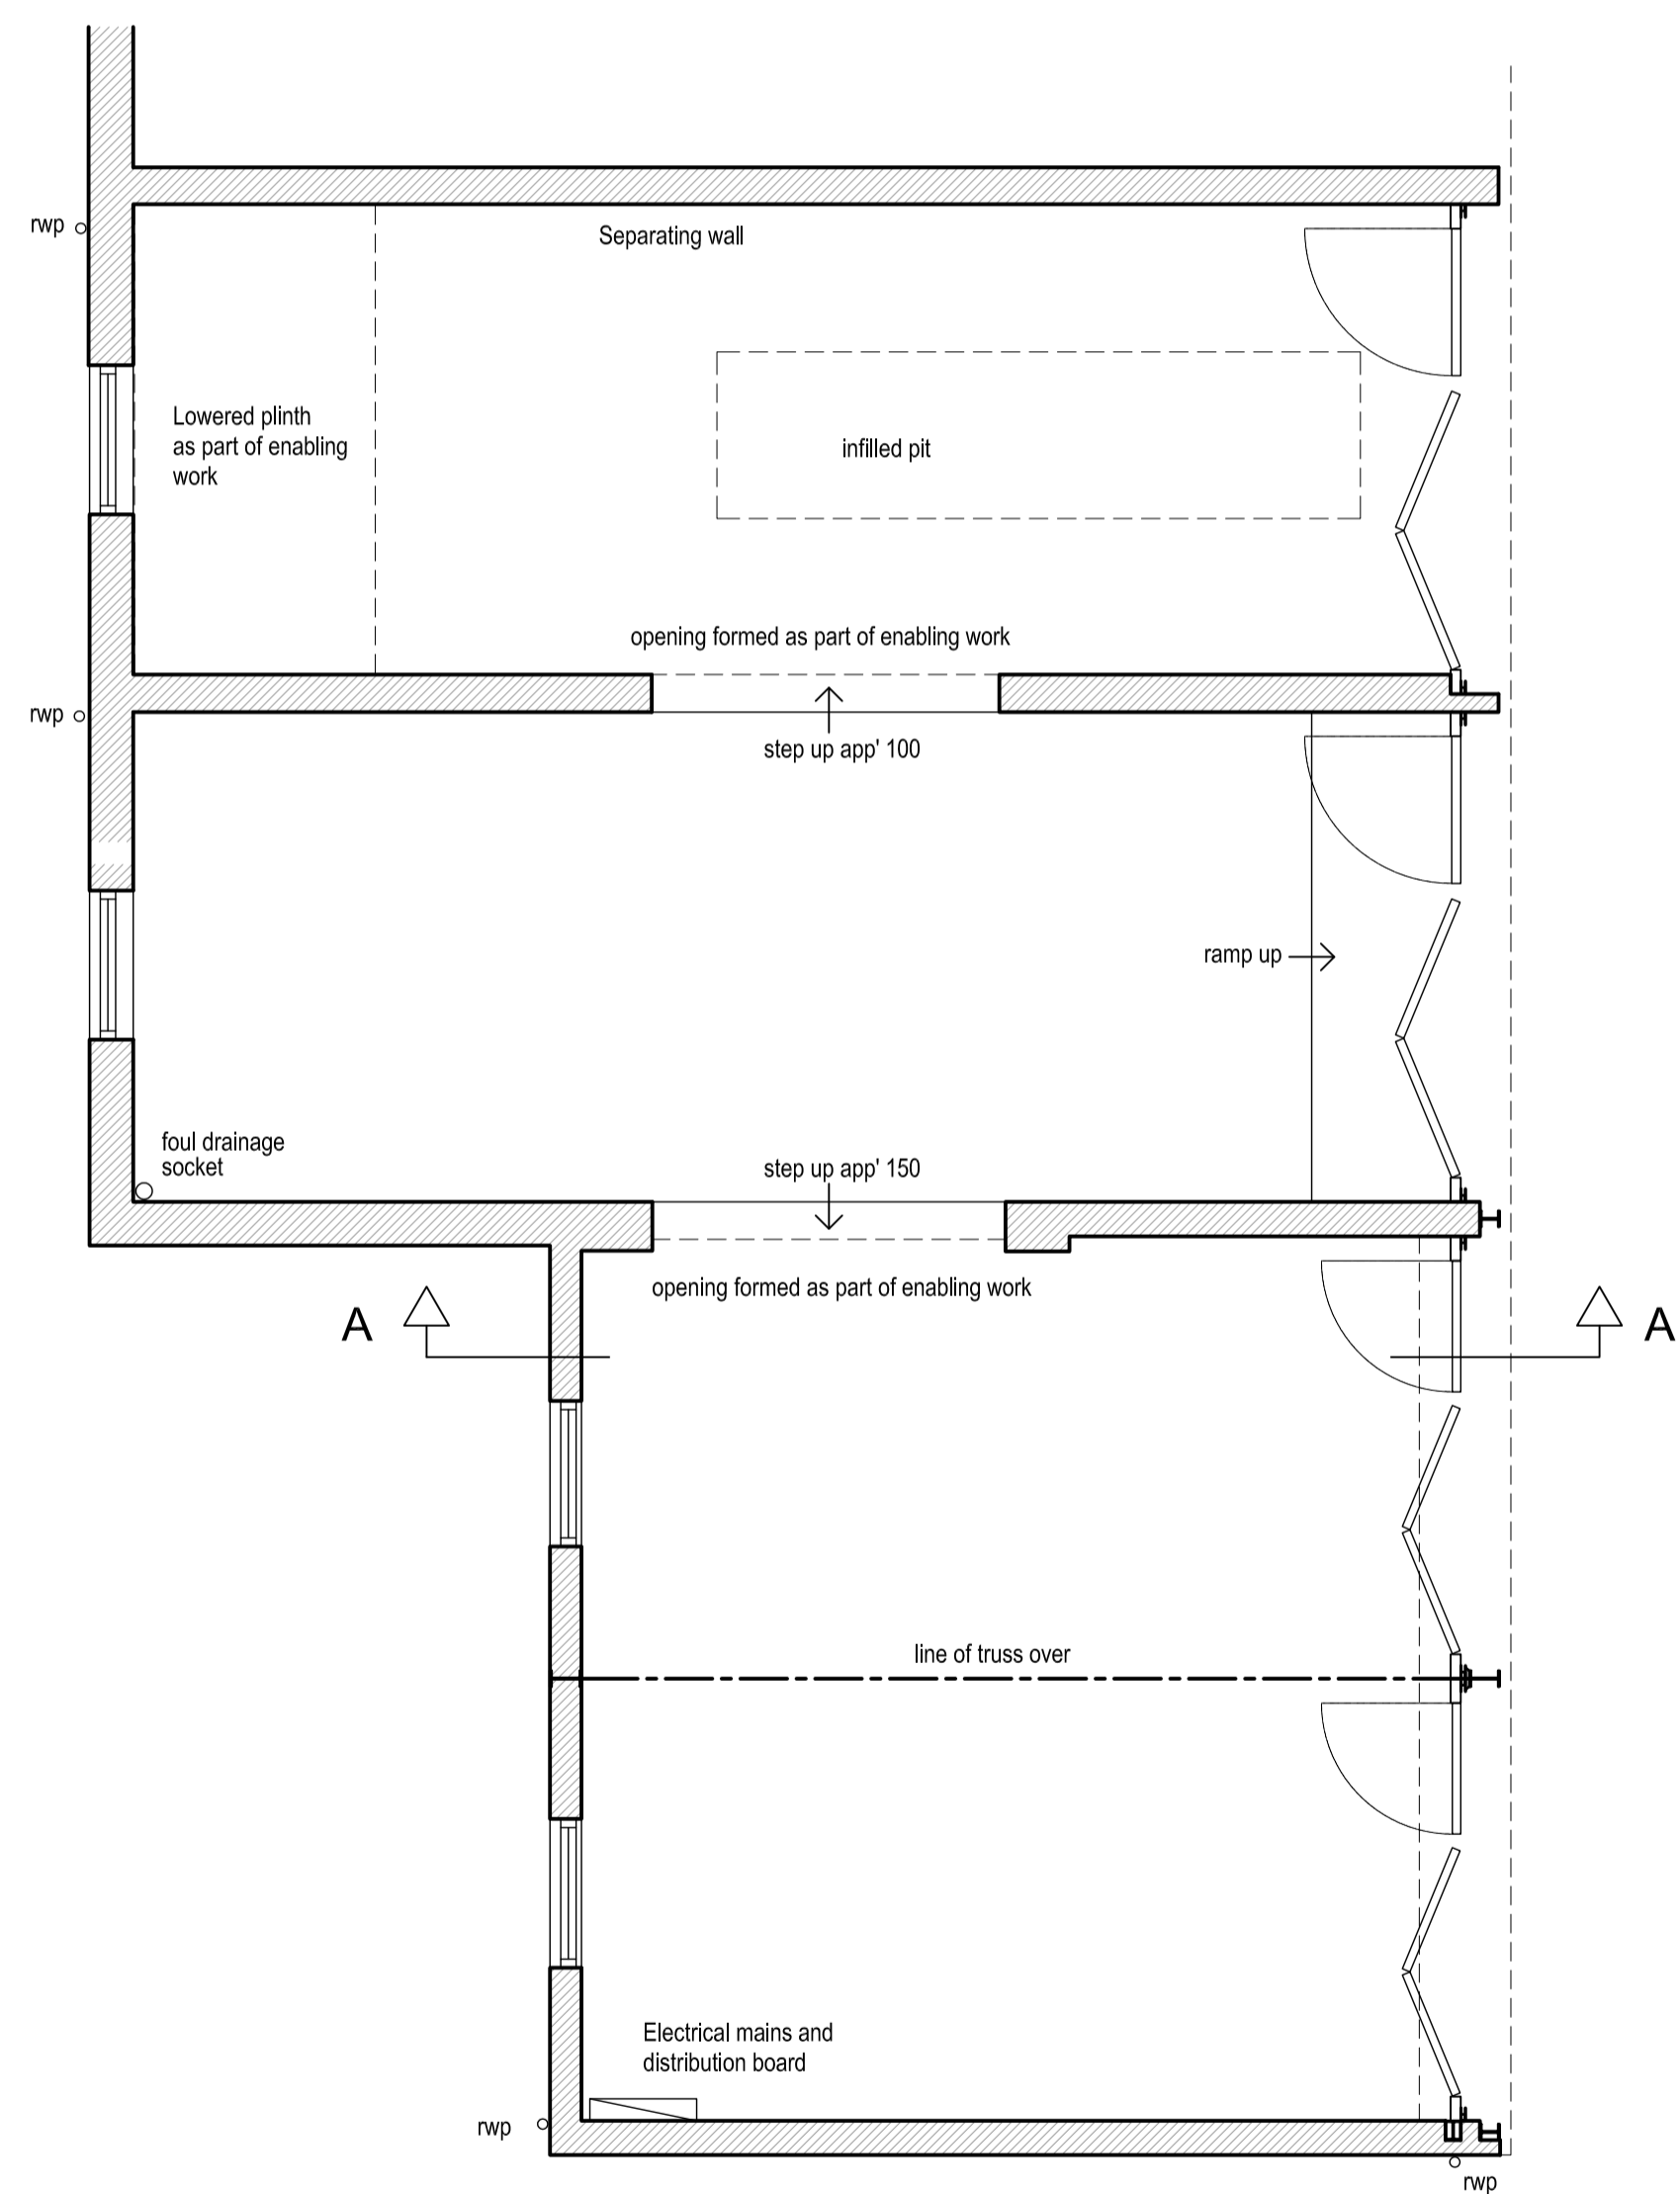


FLOOR PLAN UNIT 131

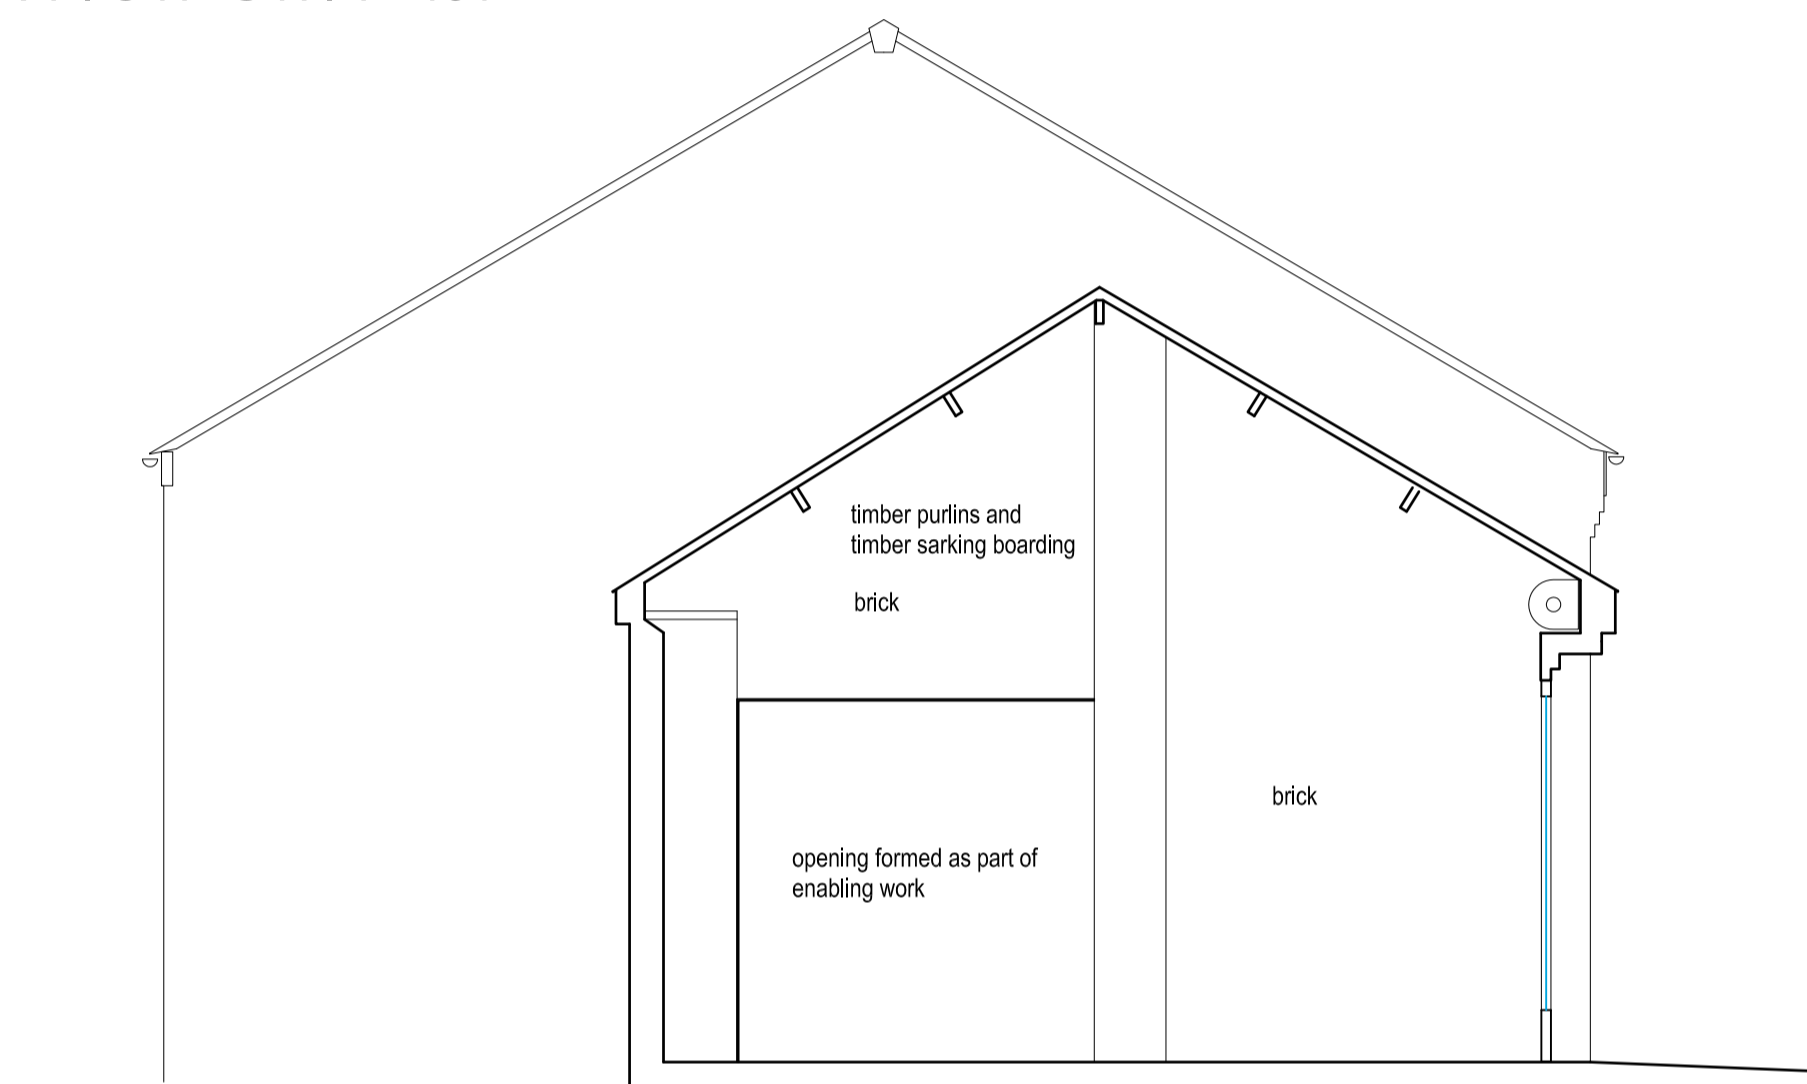

SECTION A:A

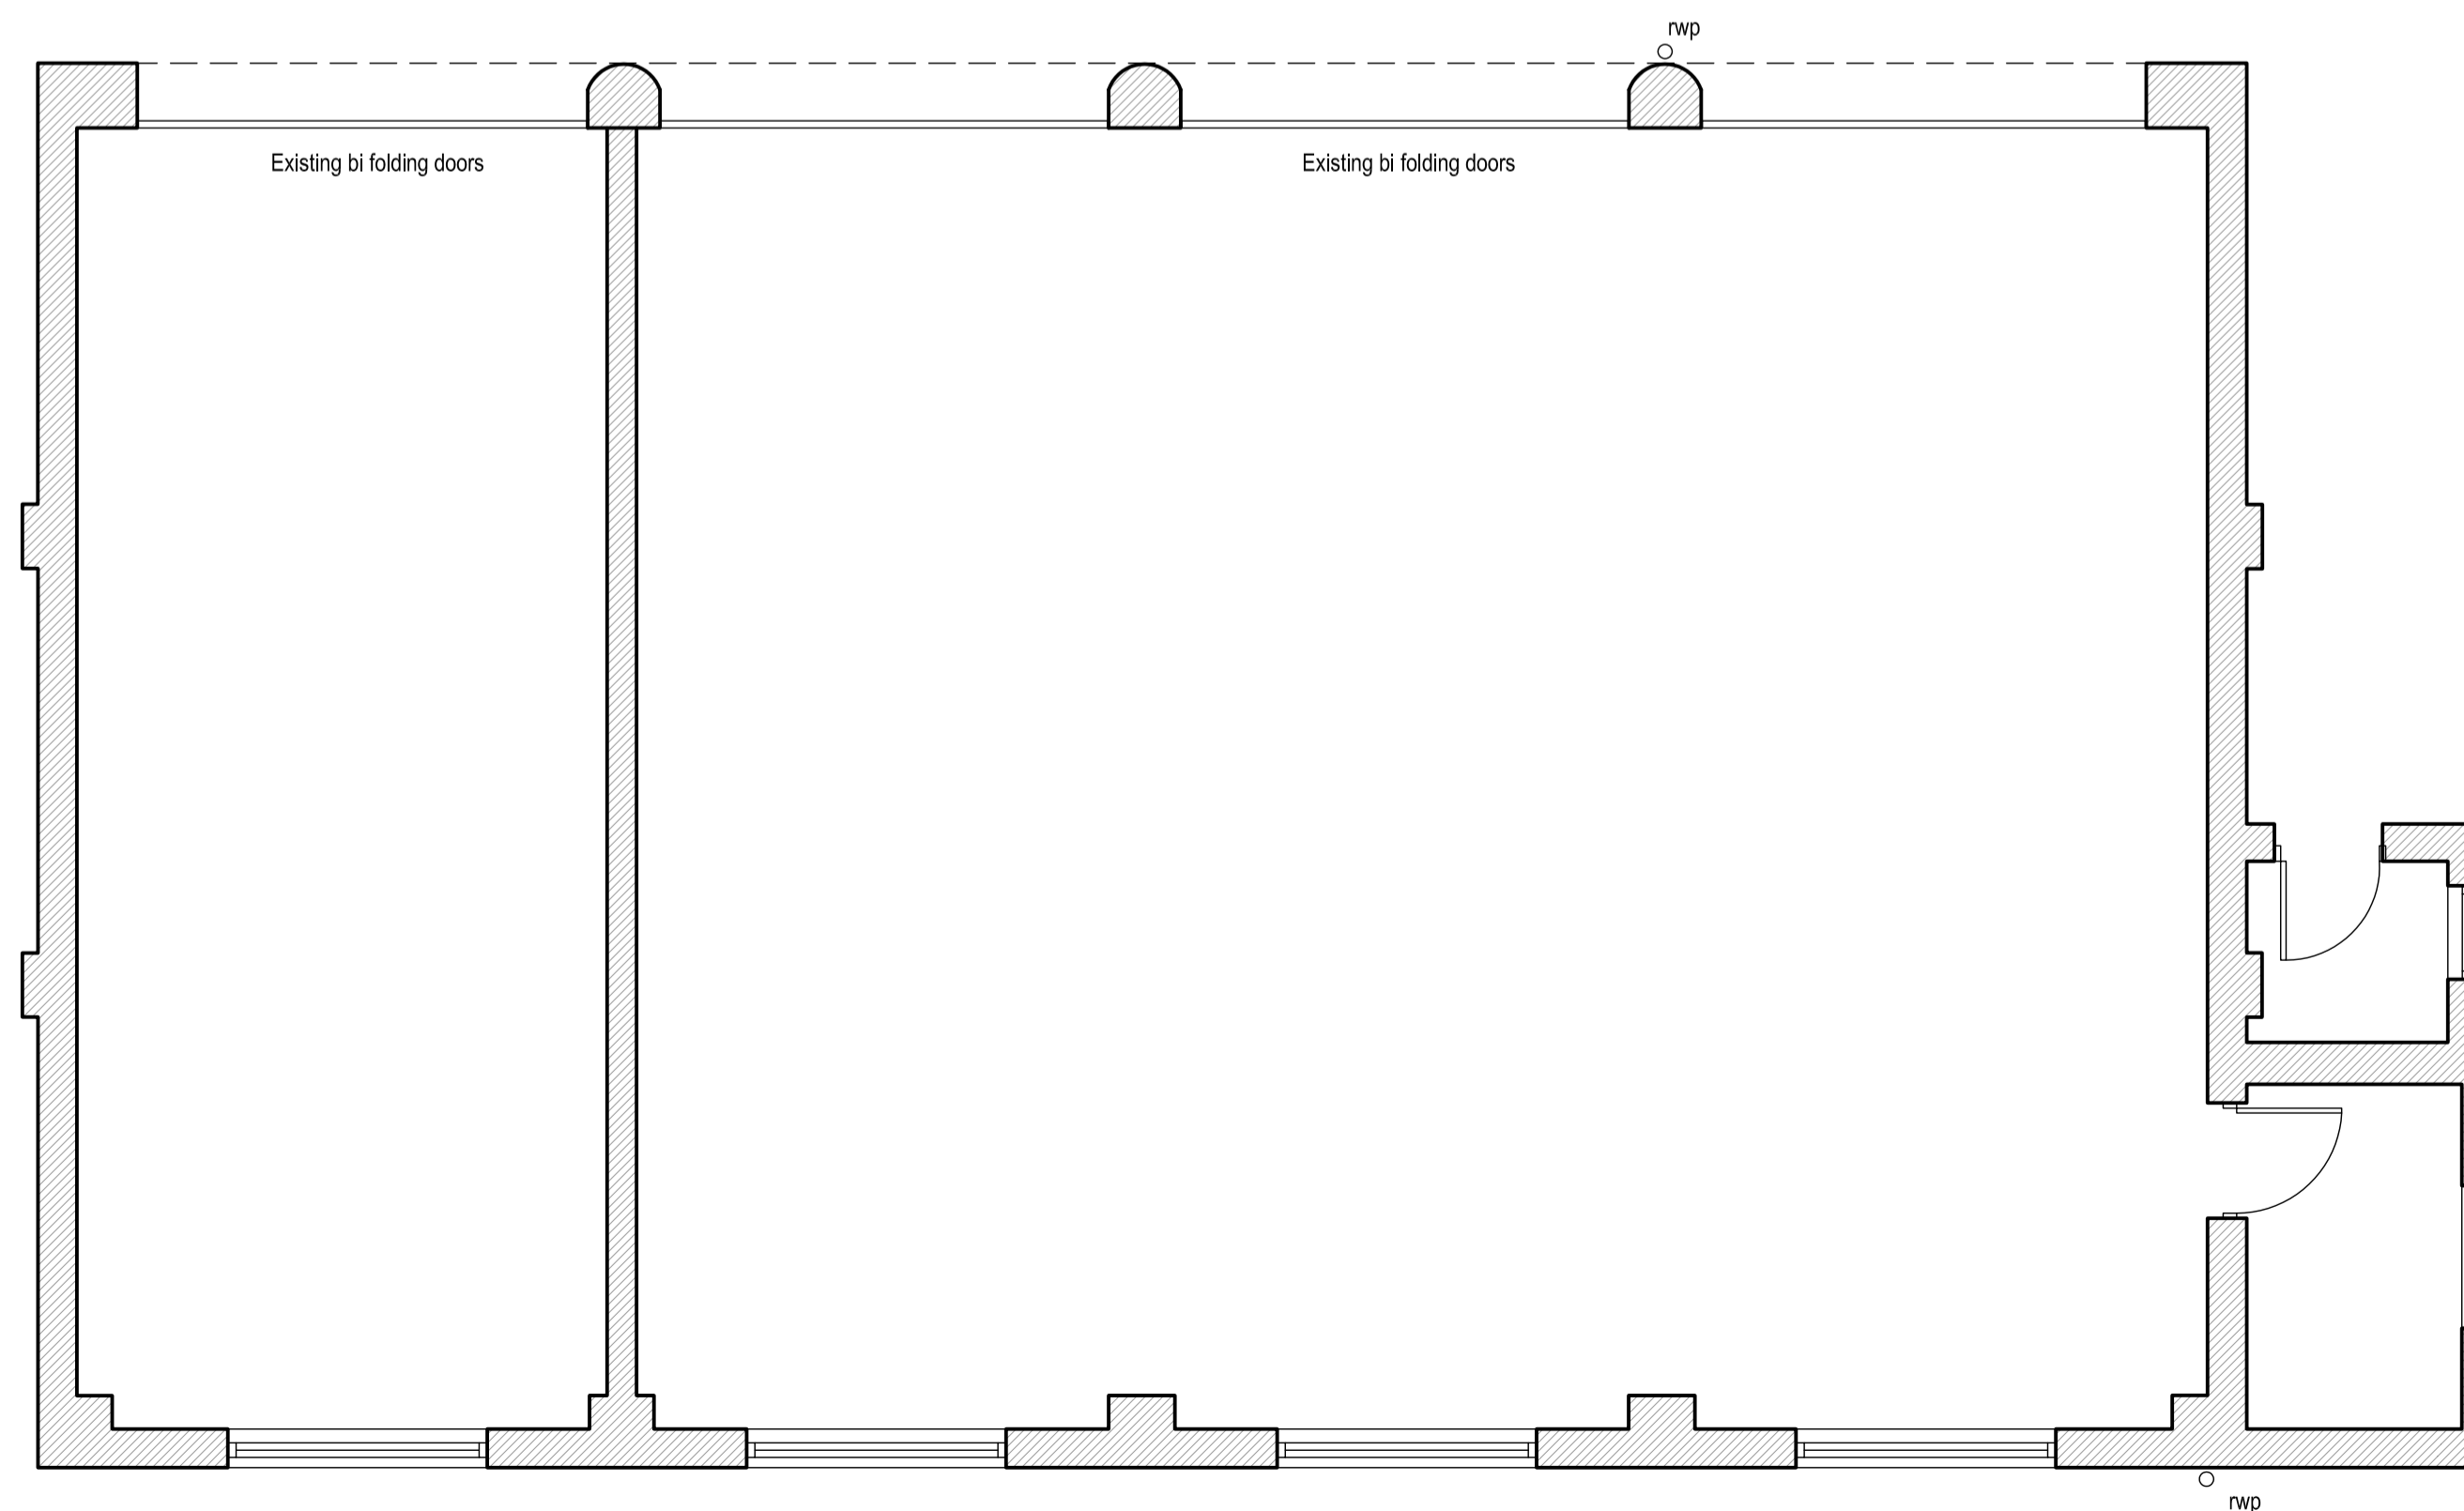

FLOOR PLAN UNIT 130

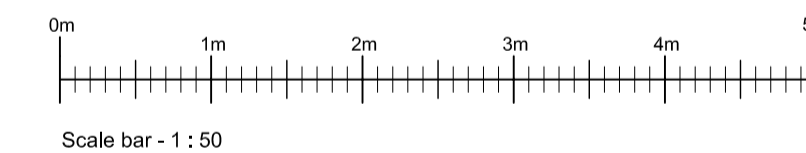

© 2009 Cleford Essex Associates Ltd. All rights reserved.

Cleford Essex Associates

45 North Bar, Banbury, Oxon. OX16 0TH.
Telephone 01295 257556 Fax 01295 268500.

Project Units 130 & 131
Bicester Heritage Centre
Bicester

Drawing UNIT 131 & 130 Existing plan,
elevations and section

Scale 1 : 50
Date December 2017
Sheet Size A1

DRAWING No. 1749 - 05