


Note:  
 All levels and dimensions to be site surveyed and confirmed by the contractor. See also architectural details, mechanical and electrical intent layout and structural engineers drawings and specifications. Door and windows manufacturer to produce shop drawings for comment before manufacture.  
 All details are intent only, to be finalised by the contractor. Drawings subject to statutory approvals.



2 Existing North elevation  
 Scale: 1:100

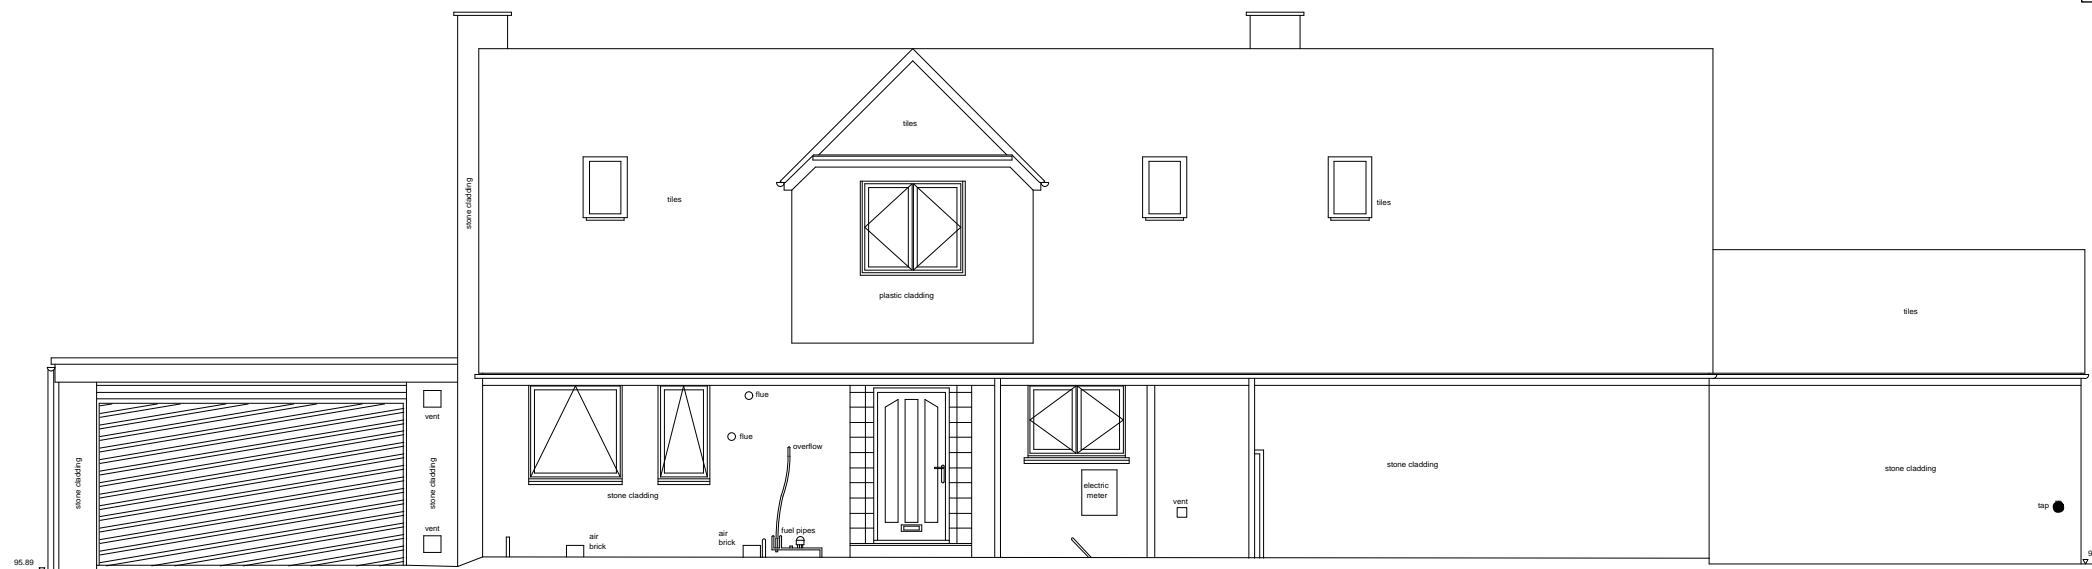

1 Existing South elevation  
 Scale: 1:100