
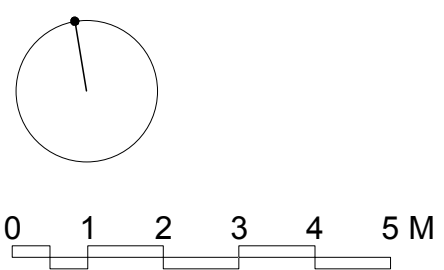


Note:  
 All levels and dimensions to be site surveyed and confirmed by the contractor. See also architectural details, mechanical and electrical intent layout and structural engineers drawings and specifications. Door and windows manufacturer to produce shop drawings for comment before manufacture.  
 All details are intent only, to be finalised by the contractor. Drawings subject to statutory approvals.

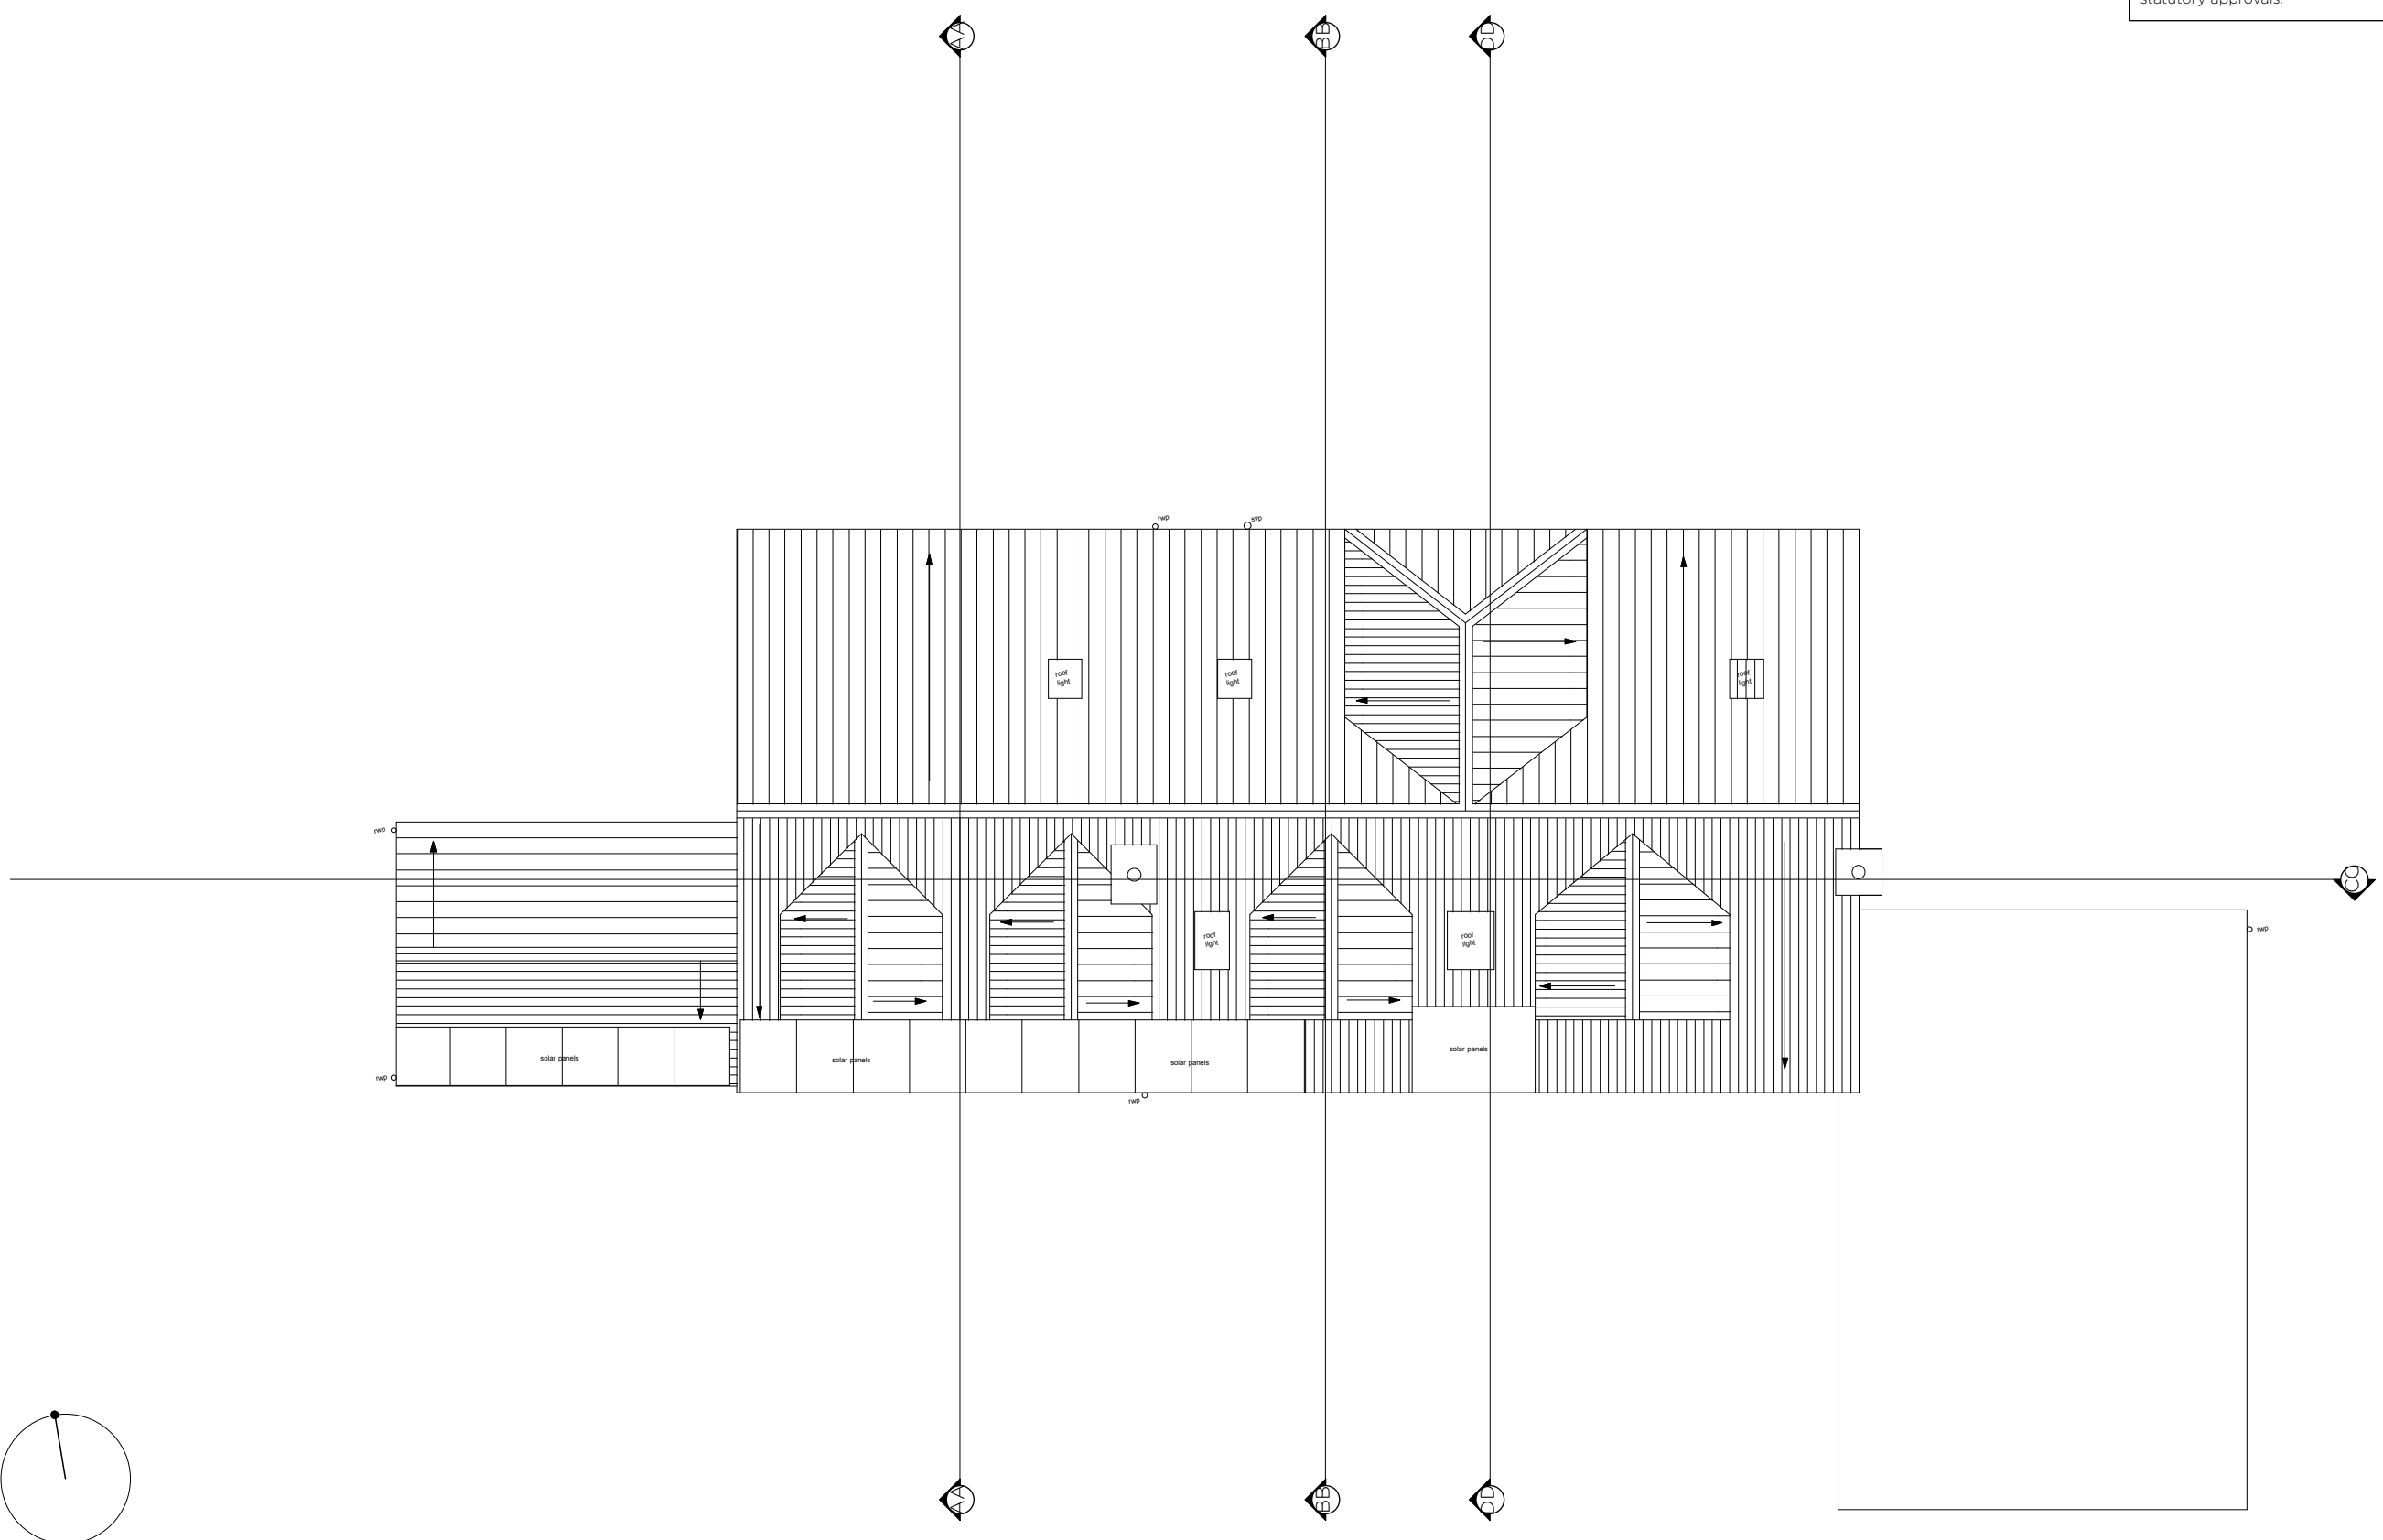

<b>Charlie Luxton Design</b> Beanacre Cottage, Ropeway, Hook Norton, Oxon, OX15 5QB info@charlieluxton.com 01608 730086	P1 25.04.18 Draft Planning Issue P2 24.05.18 Planning Issue		
	Do not scale off this drawing. This drawing is to be read with all other contract documents. Any discrepancies are to be reported to the Architect. At construction status, this drawing remains design intent only. All information to be checked by contractor for site accuracy and fit. Drawings are subject to statutory approvals and site surveys.		

project <b>Green Acres</b> Sibford Gower Banbury OX15 5RW	drwg no 209_03_203 title Existing Roof Plan scale 1:100 @ A3	rev P2
---	---	-----------