




PROPOSED AGRICULTURAL BARN AT 7 WALFORD ROAD, SIBFORD FERRIS, OX15 5BL


 


SCALE 1:100

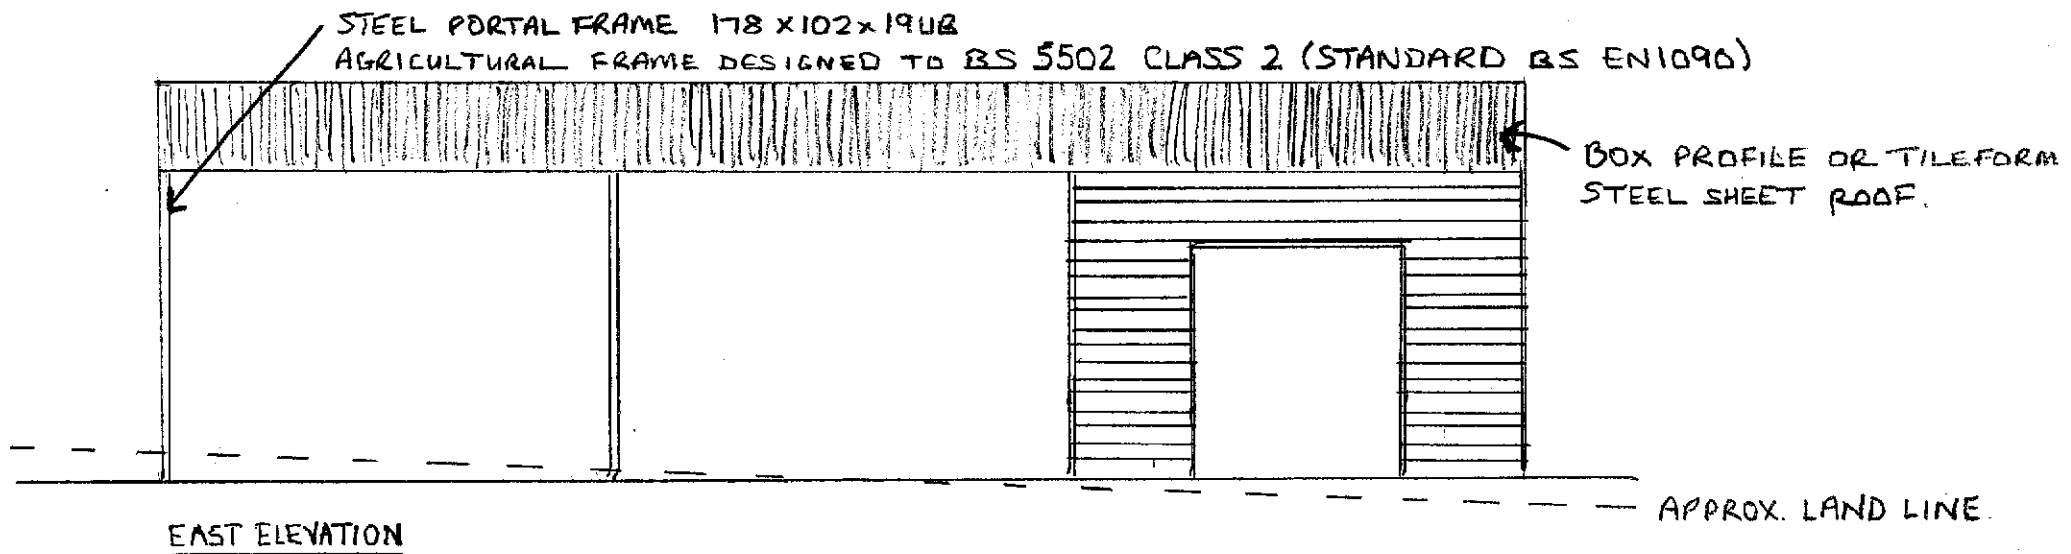

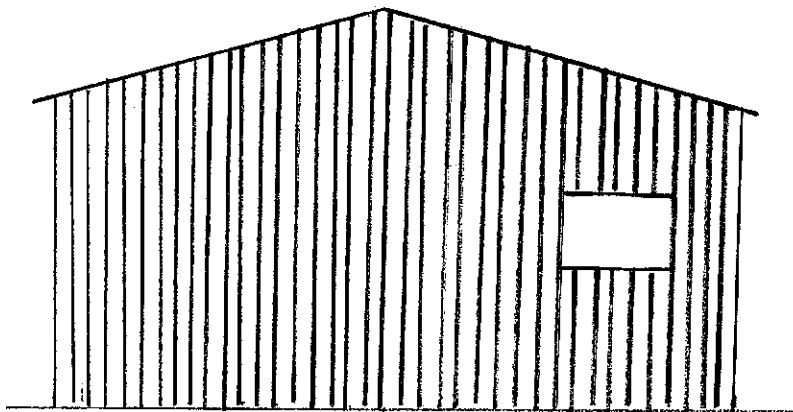

NORTH ELEVATION

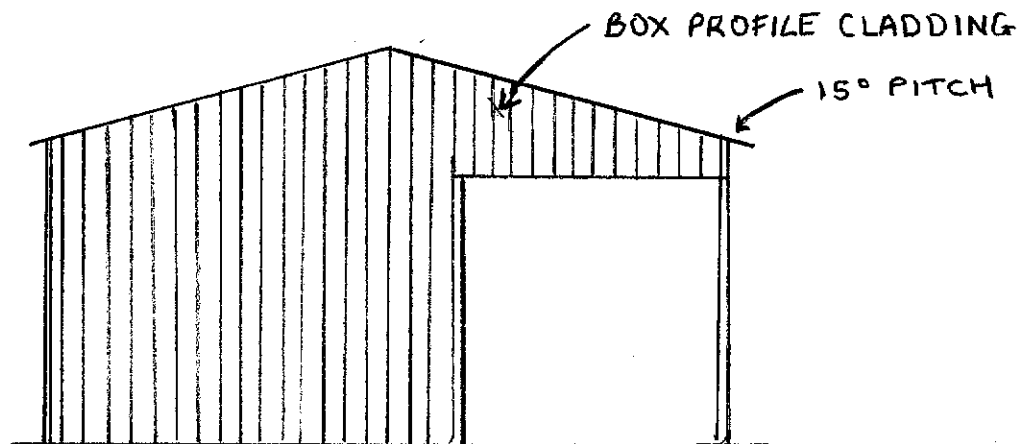 

SOUTH ELEVATION

