


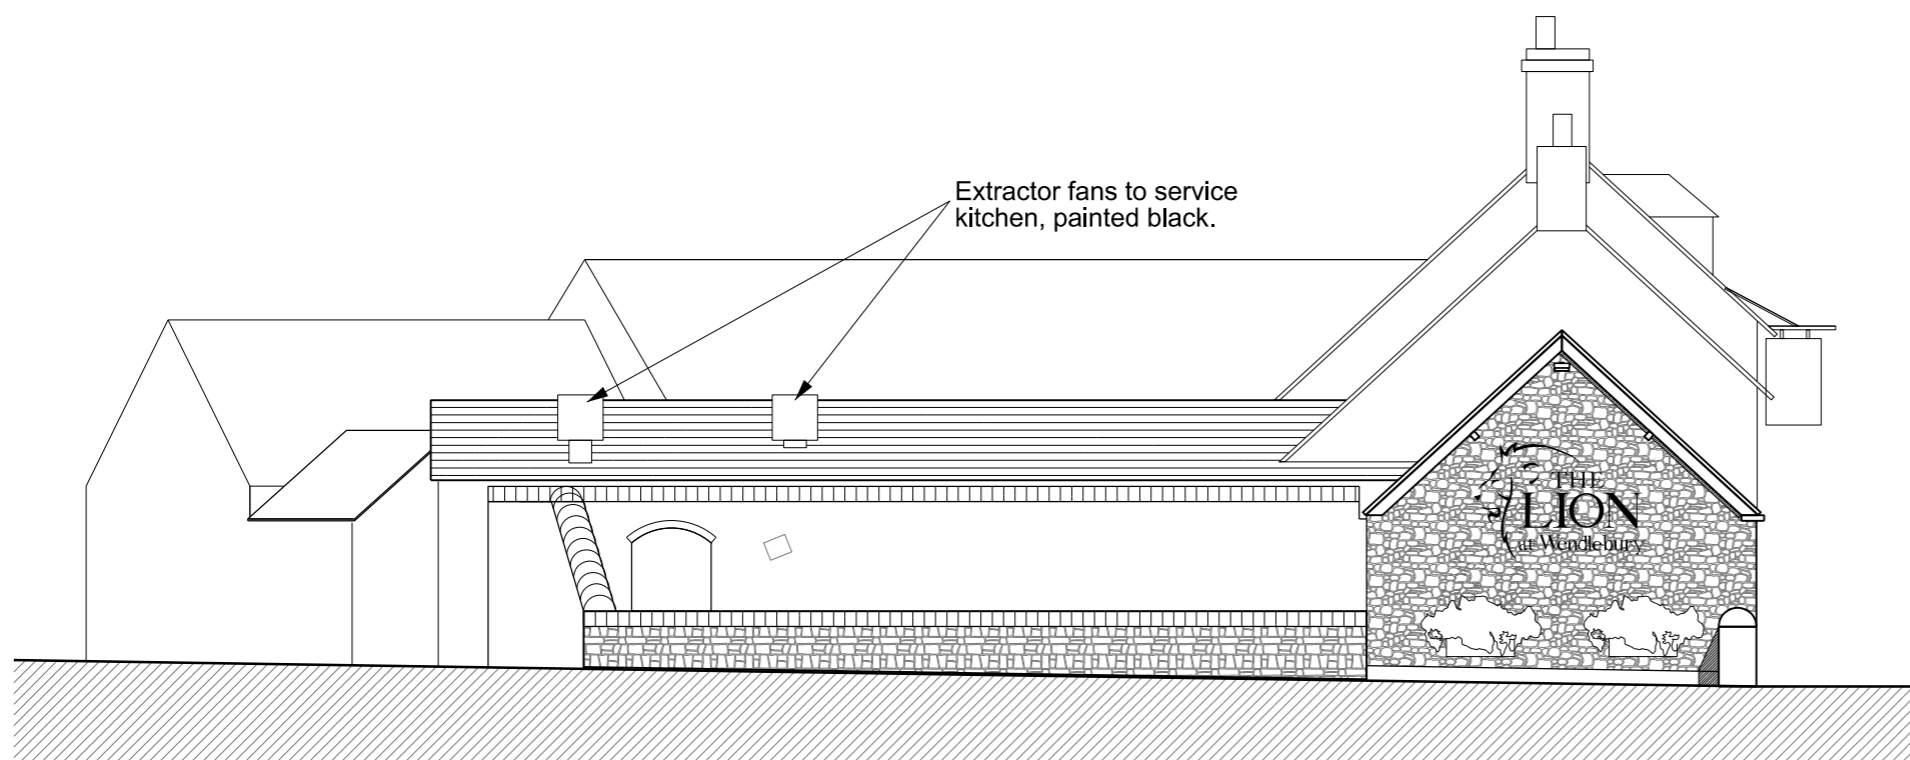

East Elevation



North Elevation

Rev	Description	Date
Partner	Drawn	Date
PIC	NCF	Aug 2016

Project
**The Lion Pub
Wendlebury**

Title
Proposed Elevations

Drawing Reference
16124-OA-B1-031-P-00

Drawing No	Revision	Status
031	P1	S0

Scale
1:100 @ A3