


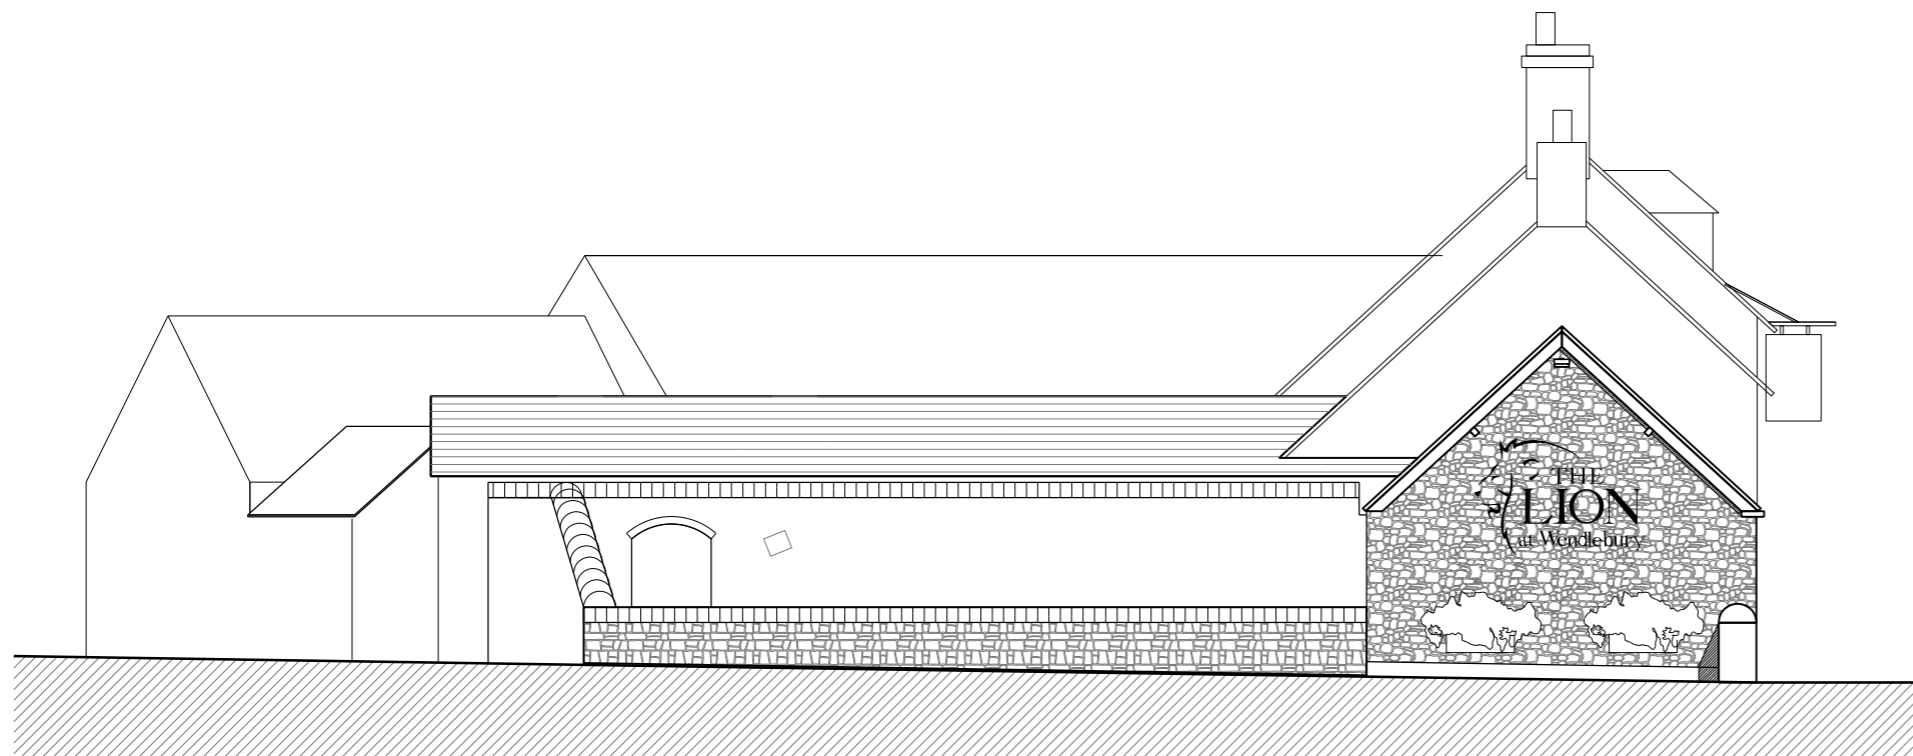

East Elevation



North Elevation

| Rev | Description | Date |
|---------|-------------|----------|
| Partner | Drawn | Date |
| PIC | NCF | Aug 2016 |

Project
**The Lion Pub
Wendlebury**

Title
**Existing Elevations
Without Extractors**

Drawing Reference
16124-OA-B1-030-P-00

| Drawing No | Revision | Status |
|------------|-----------|-----------|
| 030 | P1 | S0 |

Scale
1:100 @ A3