




East Elevation

Chimney not visible from outside of courtyard terrace.

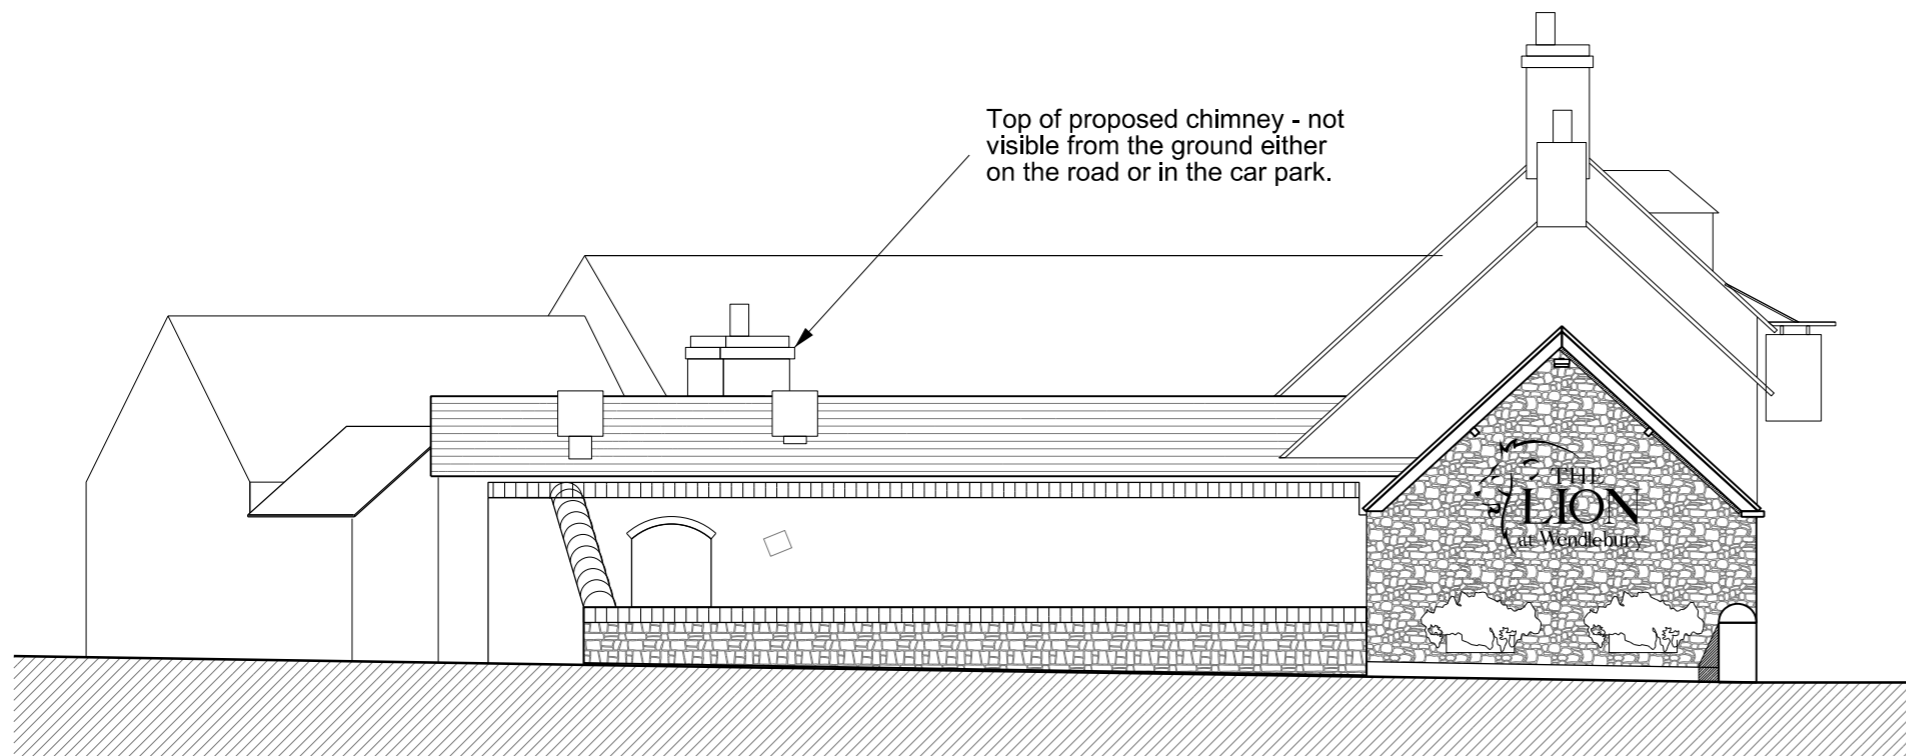

Top of proposed chimney - not visible from the ground either on the road or in the car park.

North Elevation

Rev	Description	Date
Partner	Drawn	Date
PIC	NCF	Aug 2016

Project
**The Lion Pub
Wendlebury**

Title
**Proposed
North & East Elevations**

Drawing Reference
16124-OA-B1-023-P-00

Drawing No	Revision	Status
023	P1	S0

Scale
1:100 @ A3