


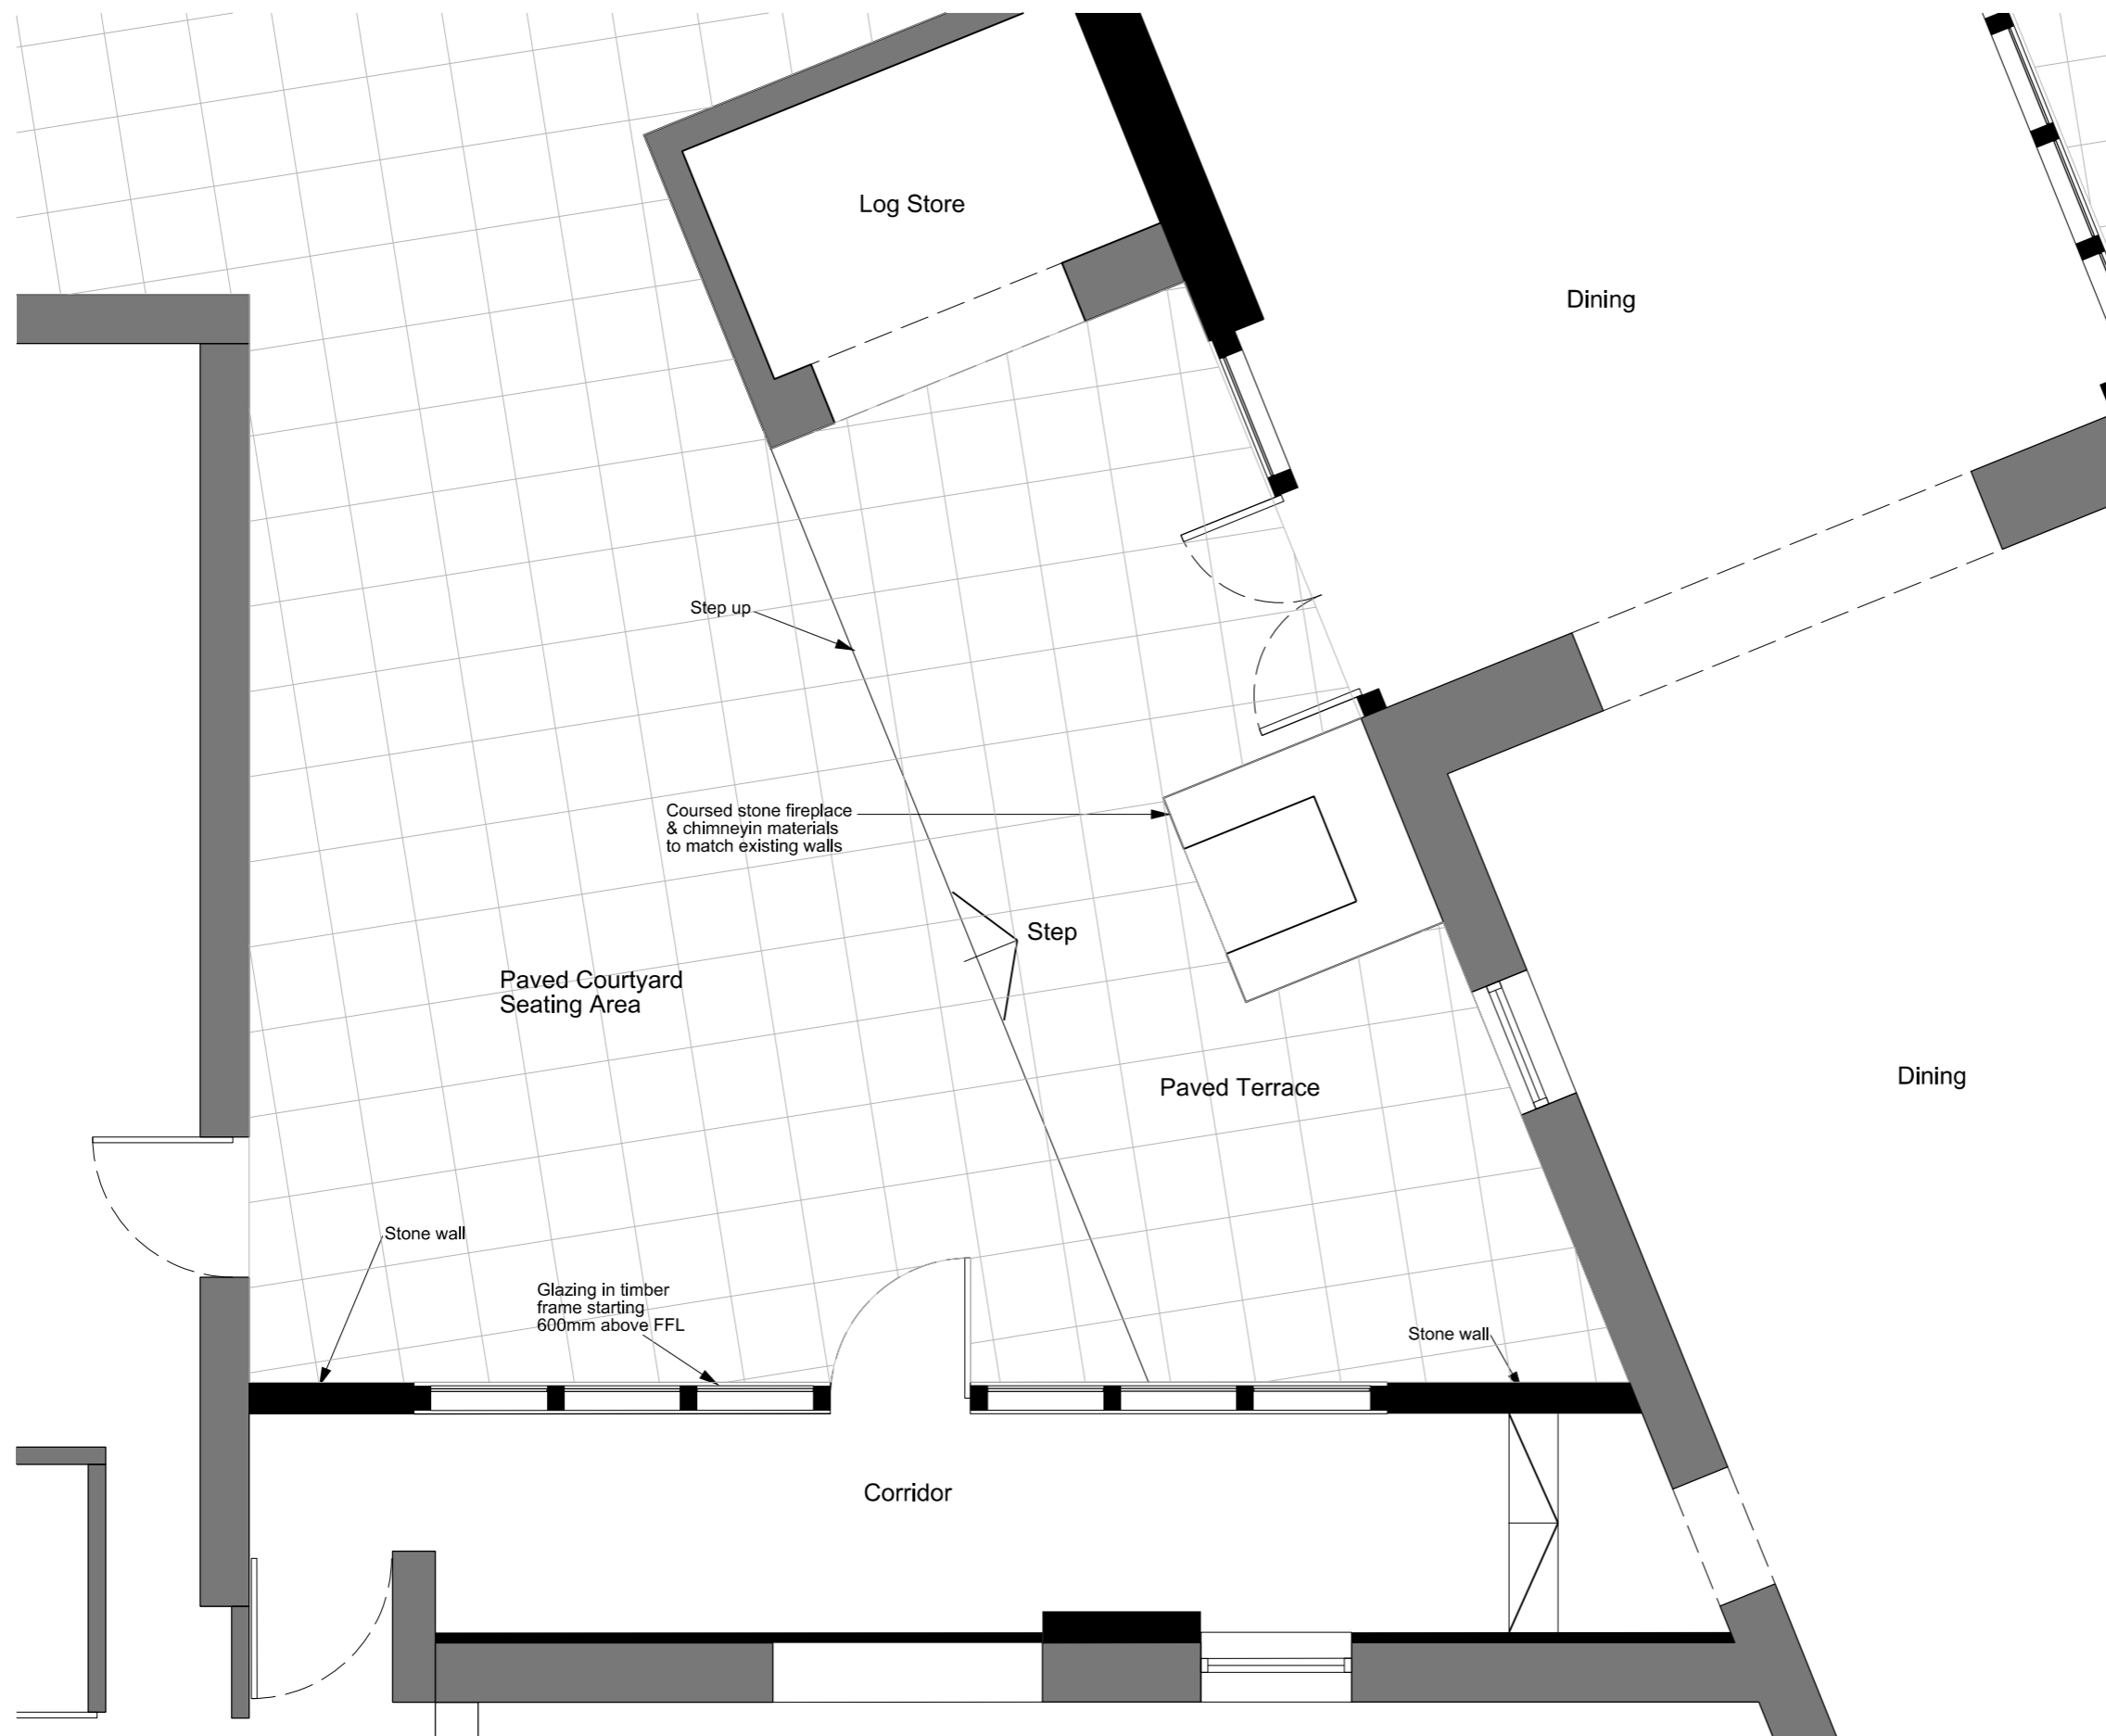

0 1.5m
1:50 @ A3



Rev	Description	Date
Partner	Drawn	Date
PIC	NCF	Aug 2016

Project
**The Lion Pub
Wendlebury**

Title
**Proposed External Fire -
Ground Floor plan**

Drawing Reference
16124-OA-B1-021-P-00

Drawing No	Revision	Status
021	P1	S0

Scale
1:50 @ A3

Proposed External Fire - Ground Floor plan

OXFORDARCHITECTS
 Bagley Croft, Hinksey Hill, Oxford, OX1 5BS
 T. 01865 329100 F. 01865 326822 oxford-architects.com
 The Workshop, 254 Southmead Road, Bristol, BS10 5EN
 T. 0117 9581500 F. 0117 9581501 oxford-architects.com

Oxford Architects LLP is a Limited Liability Partnership registered in England. Copyright Reserved. All dimensions to be checked on site before work commences. Figured dimensions to be used DO NOT SCALE OFF THE DRAWING. If in doubt ask.