


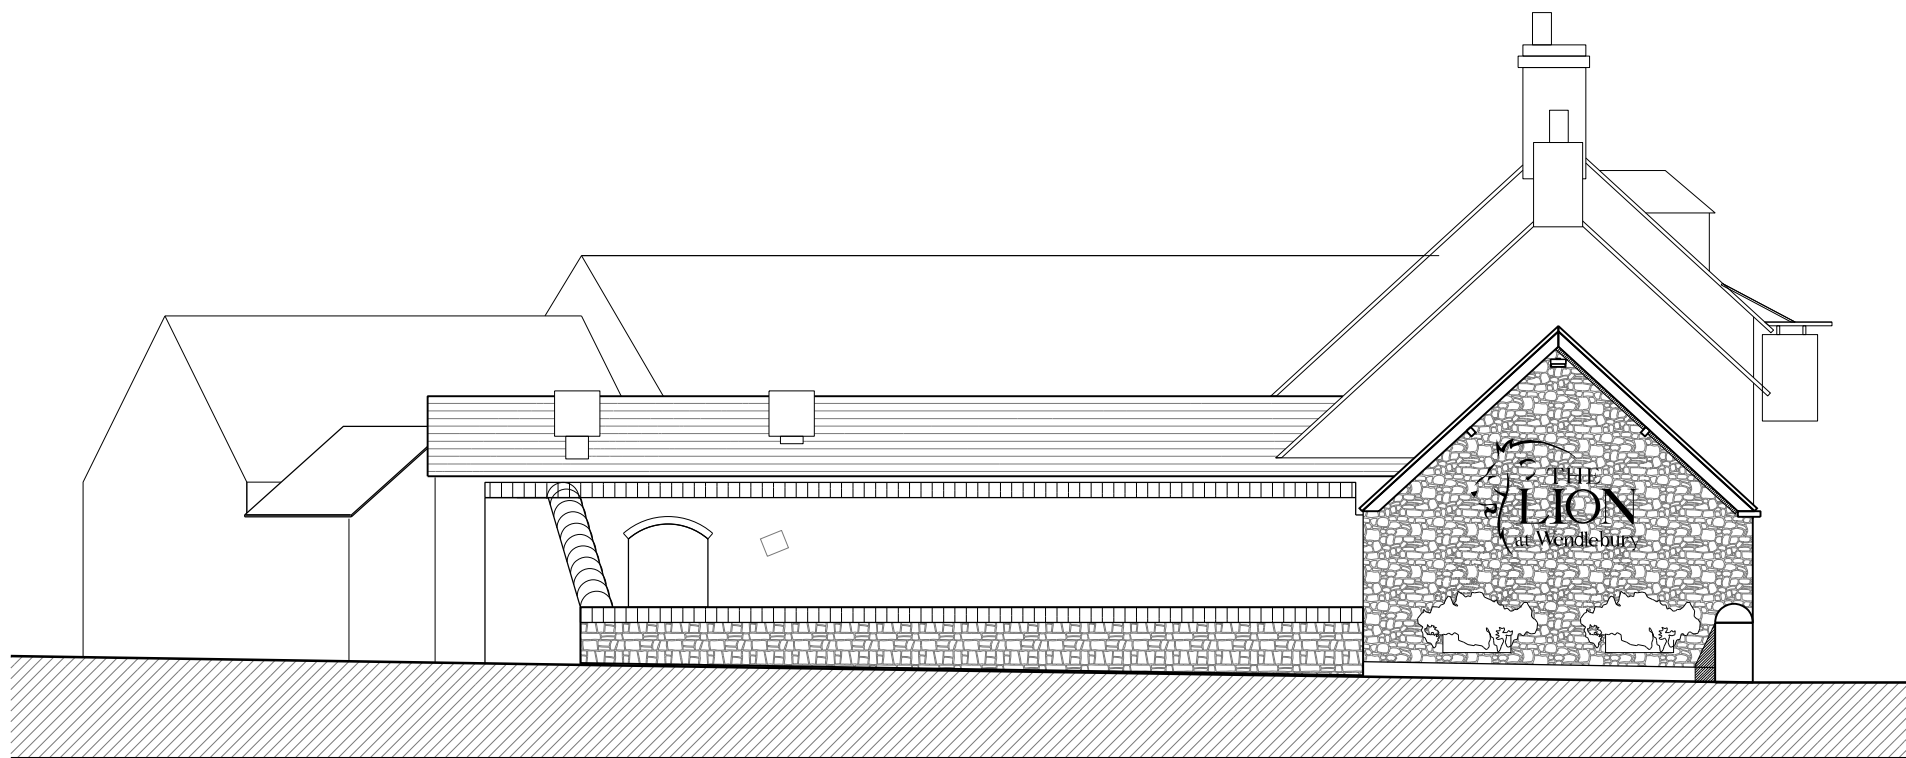

East Elevation



North Elevation

Rev	Description	Date
Partner	Drawn	Date
PIC	NCF	Aug 2016

Project  
**The Lion Pub  
Wendlebury**

Title  
**Existing Elevations  
Without Chimney**

Drawing Reference  
**16124-OA-B1-011-P-00**

Drawing No	Revision	Status
<b>011</b>	<b>P1</b>	<b>S0</b>

Scale  
**1:100 @ A3**