

NOTES

Reproduced from the Ordnance Survey map with the permission of the Controller of Her Majesty's Stationery Office. © Crown Copyright
C A Cornish Architects
Licence No. AR161859


Do not scale. Work only to figured dimensions.

Subject to Statutory Approvals.



Subject to design development

Where applicable this drawing is to be read in conjunction with other consultants drawings and with the specification.

 Cycle shelter location

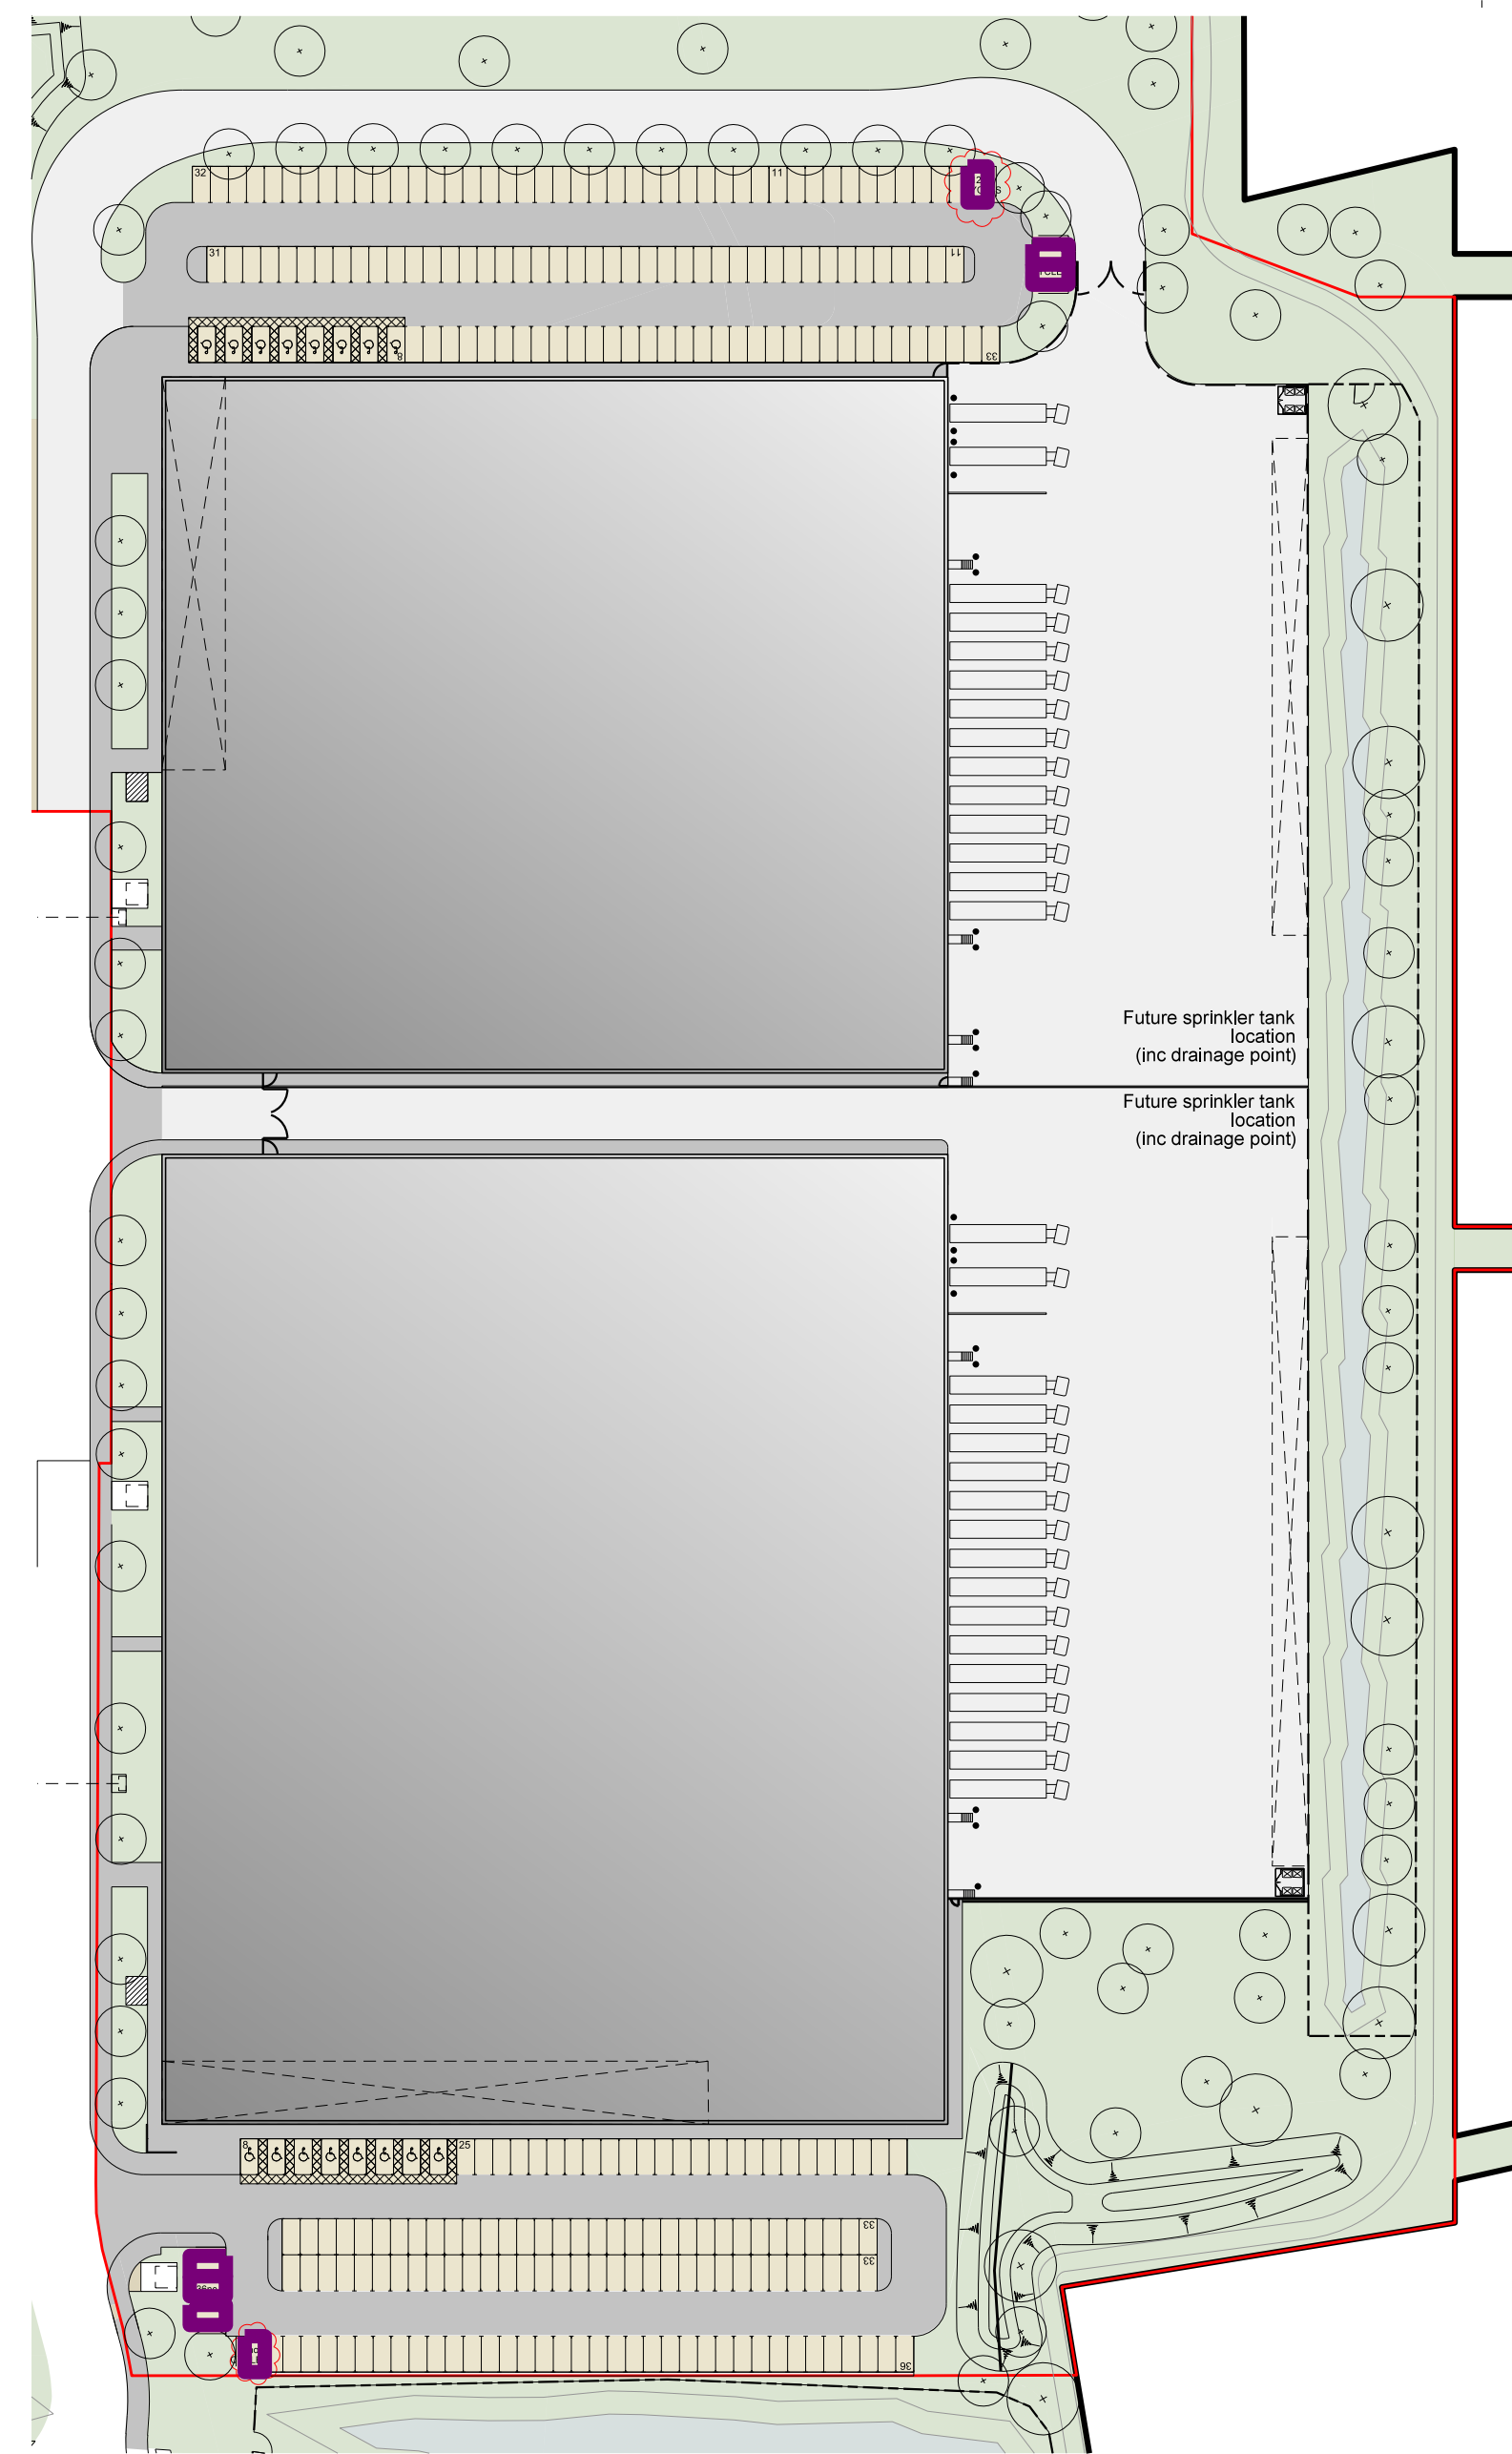

02 SITE PLAN
1018 KEY

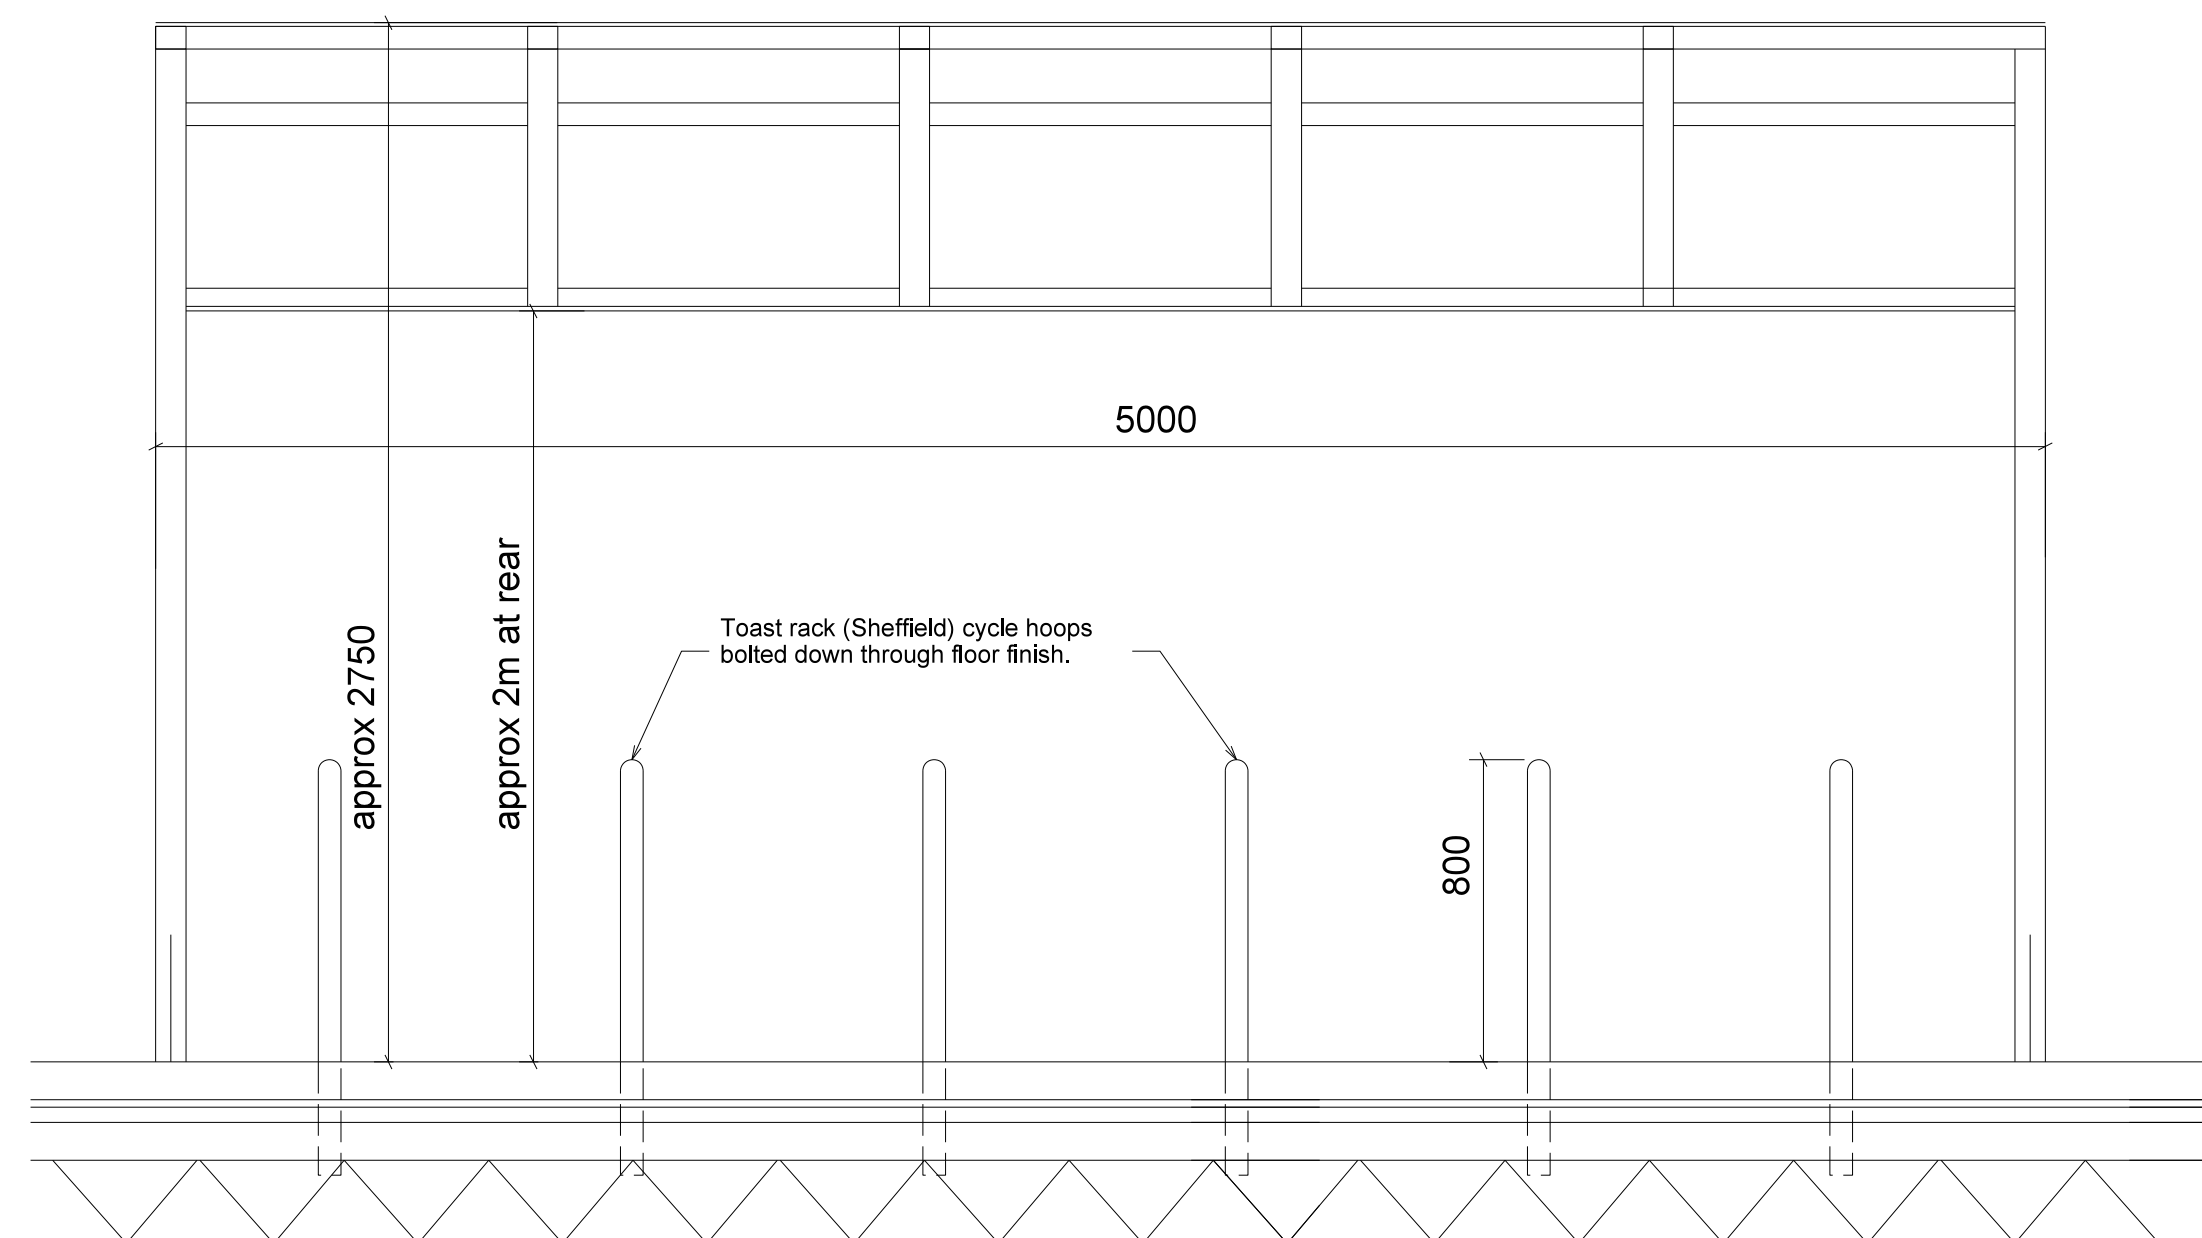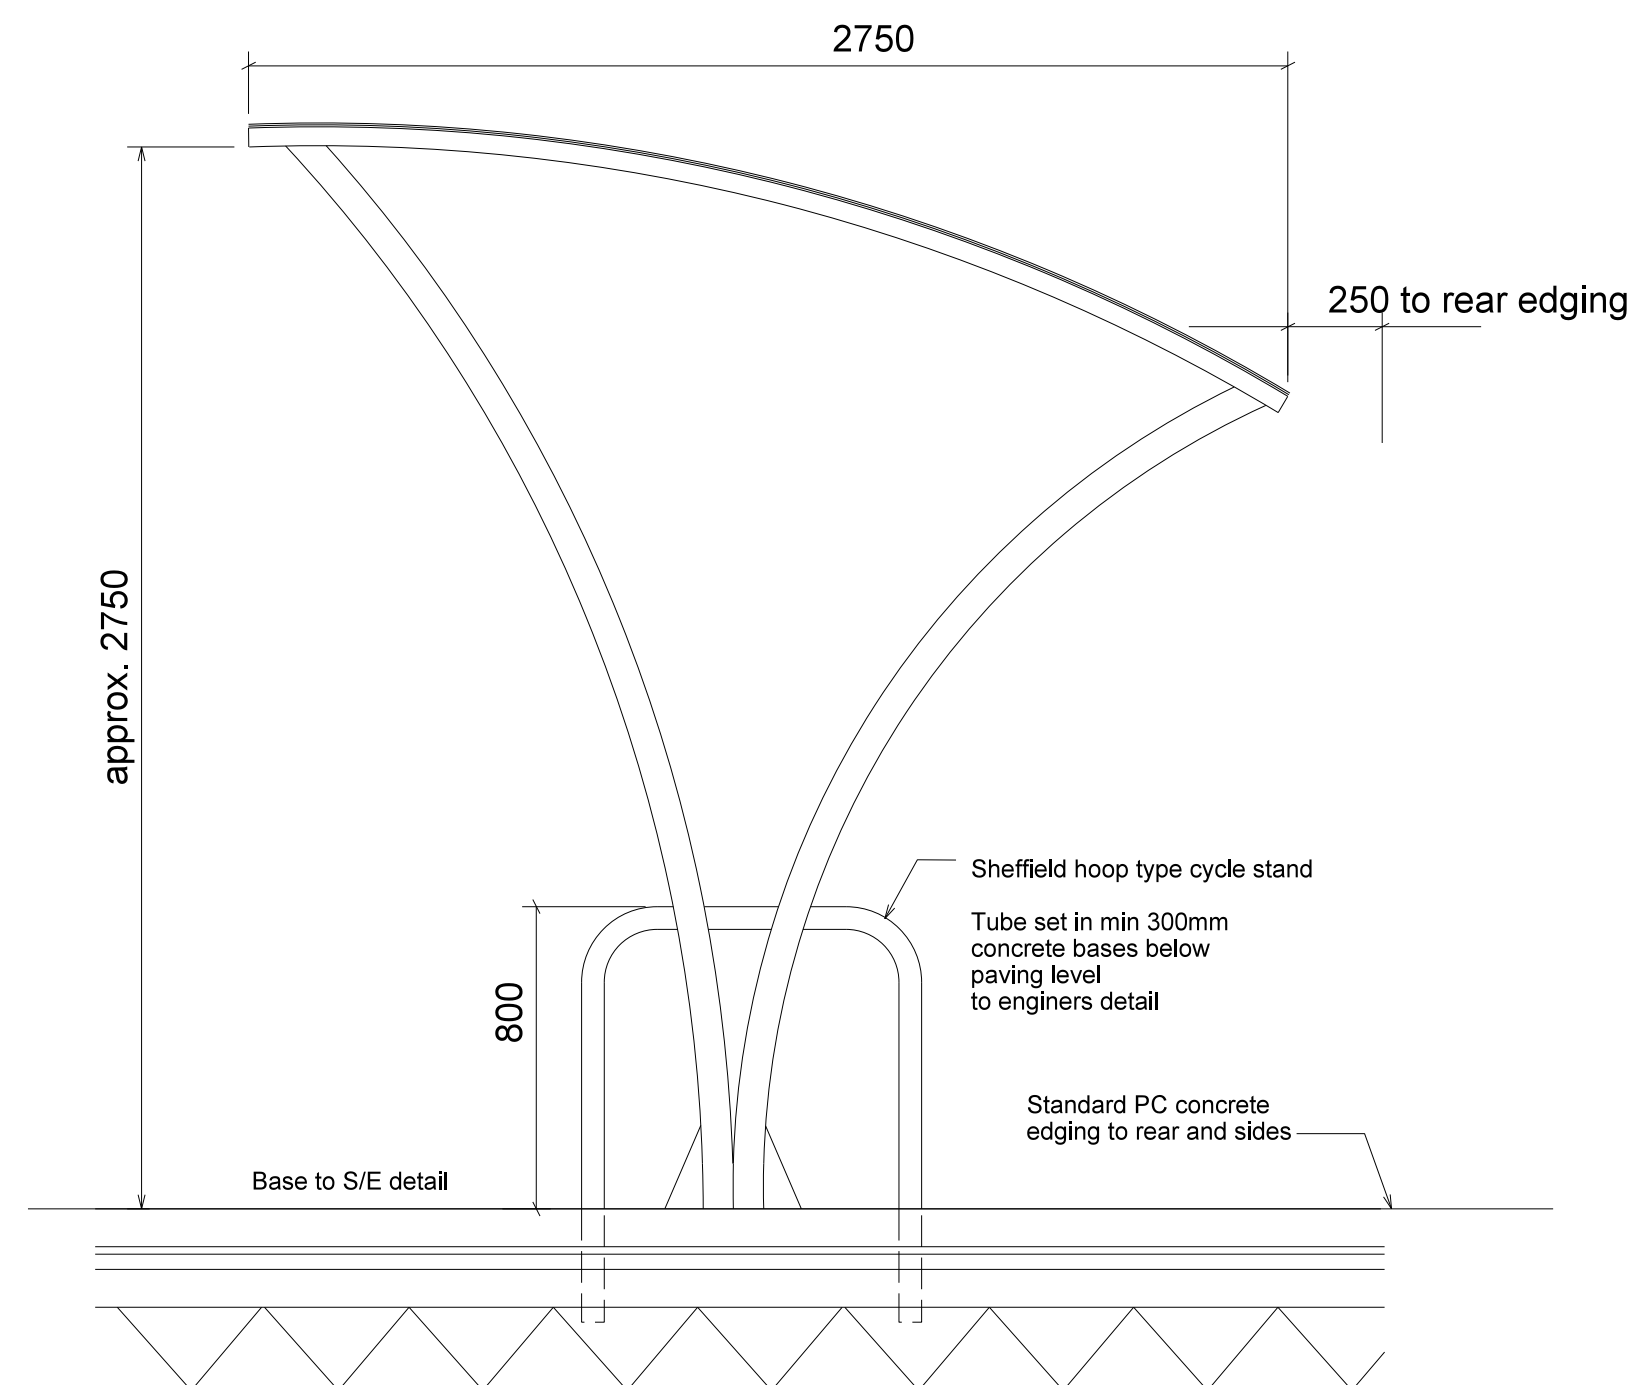

01 PROPOSED CYCLE SHELTER TO ACCOMODATE 12No. CYCLES
1018 Broxap Apollo - Colour Ral 7016 (Anthracite Grey)

Rev	Description	Chkd	Date
A	1 additional cycle shelter added for each unit.	CG	15.05.18

Peer House
8 -14 Verulam Street
London WC1X 8LZ

tel +44(0)20 7400 2120

enquiries@cornisharchitects.com
www.cornisharchitects.com

cornisharchitects

Project
**LINK 9 - SKIMMINGDISH LANE
BICESTER
PLOT 1**

Orig Title
CYCLE SHELTER DETAILS

Status
PLANNING

0 1 m

Scale 1:20 @ A1 Date 29/03/2018

Orig No 17007 / TP / 1018 Rev A